

# Unit Tabulation

UNIT	BEDROOMS	BATHS	AREA	BUILDING TYPE	BUILDING LOCATION	NUMBER OF UNITS
A1	1	1	727 sq.ft.	A B C D E	1, 2, 3, 4, 5, 6, 7 & 8	42
A1-FR	1	1	766 sq.ft.	A B C D E	1, 2, 3, 4, 5, 6, 7 & 8	24
A2	1	1	850 sq.ft.	A C D E	1, 3, 4, 5, 6 & 8	30
A2-WO	1	1	899 sq.ft.	A C E	1, 3, 6 & 8	4
A3	1	1	821 sq.ft.	B	2 & 7	20
B1	2	2	1,158 sq.ft.	B & D	2, 4, 5 & 7	30
B2	2	2	1,108 sq.ft.	A C D E	1, 3, 4, 5, 6 & 8	68
C1	2 / DEN	2	1,214 sq.ft.	A C E	1, 3, 6 & 8	23
C1-WO	2 / DEN	2	1,262 sq.ft.	A E	1 & 8	2
TOTAL UNITS						243

# Building Area Tabulation

BUILDING	WALKOUT FLR.	1st FLOOR	2nd FLOOR	3rd FLOOR	TOTAL AREA
1	6,710 s.f.	10,299 s.f.	12,908 s.f.	12,416 s.f.	42,333 s.f.
2	-	8,880 s.f.	12,266 s.f.	11,774 s.f.	32,920 s.f.
3	5,851 s.f.	8,231 s.f.	11,273 s.f.	10,781 s.f.	36,136 s.f.
4	-	8,354 s.f.	11,161 s.f.	10,669 s.f.	30,184 s.f.
5	-	8,354 s.f.	11,161 s.f.	10,669 s.f.	30,184 s.f.
6	5,851 s.f.	8,231 s.f.	11,273 s.f.	10,781 s.f.	36,136 s.f.
7	-	8,880 s.f.	12,266 s.f.	11,774 s.f.	32,920 s.f.
8	6,710 s.f.	9,371 s.f.	12,908 s.f.	12,416 s.f.	41,405 s.f.
CLUBHOUSE	2,873 s.f.	3,102 s.f.	-	-	5,975 s.f.




**BUILDING #1 TYPE "A"  
RIGHT SIDE ELEVATION**

1/8" = 1'-0" SIMILAR BUILDINGS #3, 6 & 8



**BUILDING #1 TYPE "A"  
LEFT SIDE ELEVATION**

1/8" = 1'-0" SIMILAR BUILDINGS #3, 6 & 8

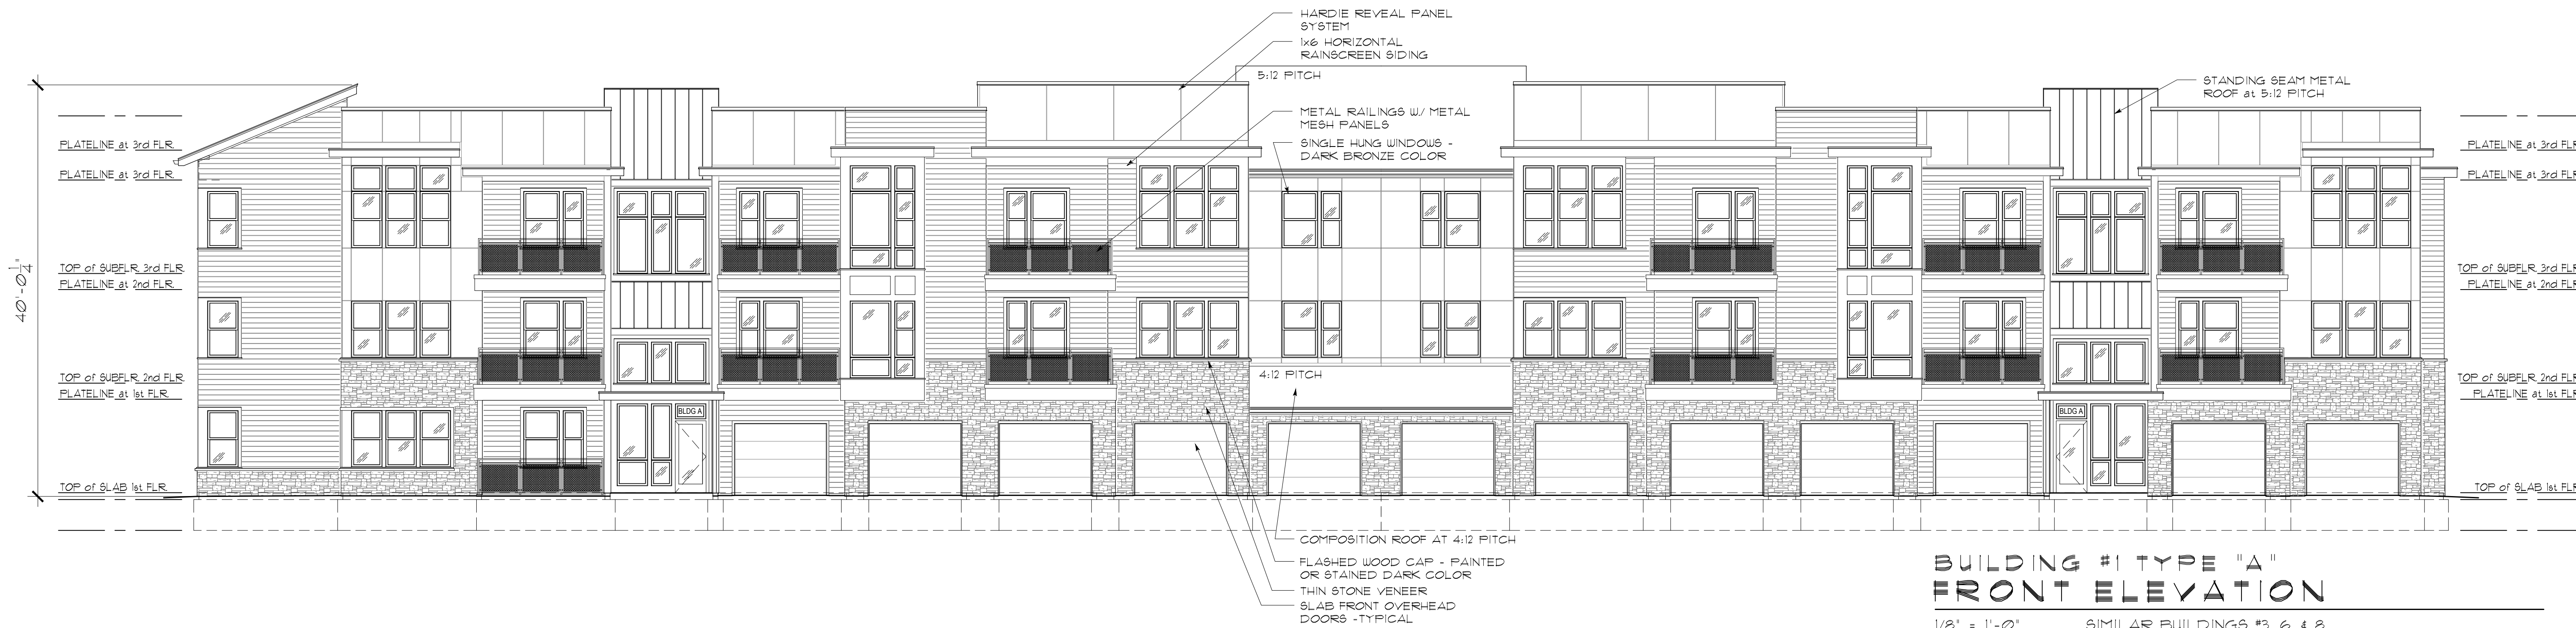

**BUILDING #1 TYPE "A"  
FRONT ELEVATION**

1/8" = 1'-0" SIMILAR BUILDINGS #3, 6 & 8

ARCHITECTURE  
LANDSCAPE  
ARCHITECTURE  
INTERIORS  
ENERGY SERVICES

**NSPJ**

ARCHITECTS<sup>PA</sup>  
P. 913.831.1415  
F. 913.831.1563  
NSPJARCH.COM  
3515 W. 75TH ST., SUITE 201  
PRAIRIE VILLAGE, KS 66208

A NEW DEVELOPMENT FOR:

**KENBRIDGE CROSSING**

MO-291 & MO-150  
LEE'S SUMMIT, MISSOURI

DRAWING RELEASE LOG  
● 08.05.2016 - PRELIM DEVEL PLAN

REVISIONS

DATE  
August 5, 2016  
JOB No.  
575316  
DRAWN BY:

SHEET NO.

C:\575316-Kenbridge Crossing - SUMMIT HOMES\01-Current Drawings\01-Xref\575316-Elevations.dwg, 8/4/2016 6:55:43 PM, thausmid, © NSPJ Architects