




METAL SPAN OF MESA
COLOR: SILVER METALLIC




CANYON STONE
COLOR: CANYON LEDGE




METAL SPAN SANTA FE
COLOR: SLATE GREY

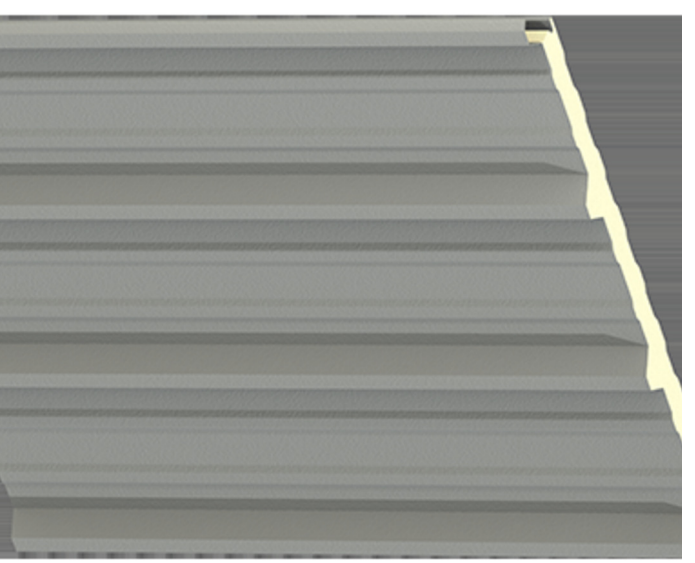


BUTLER SHADOW WALL
COLOR: GREY STONE

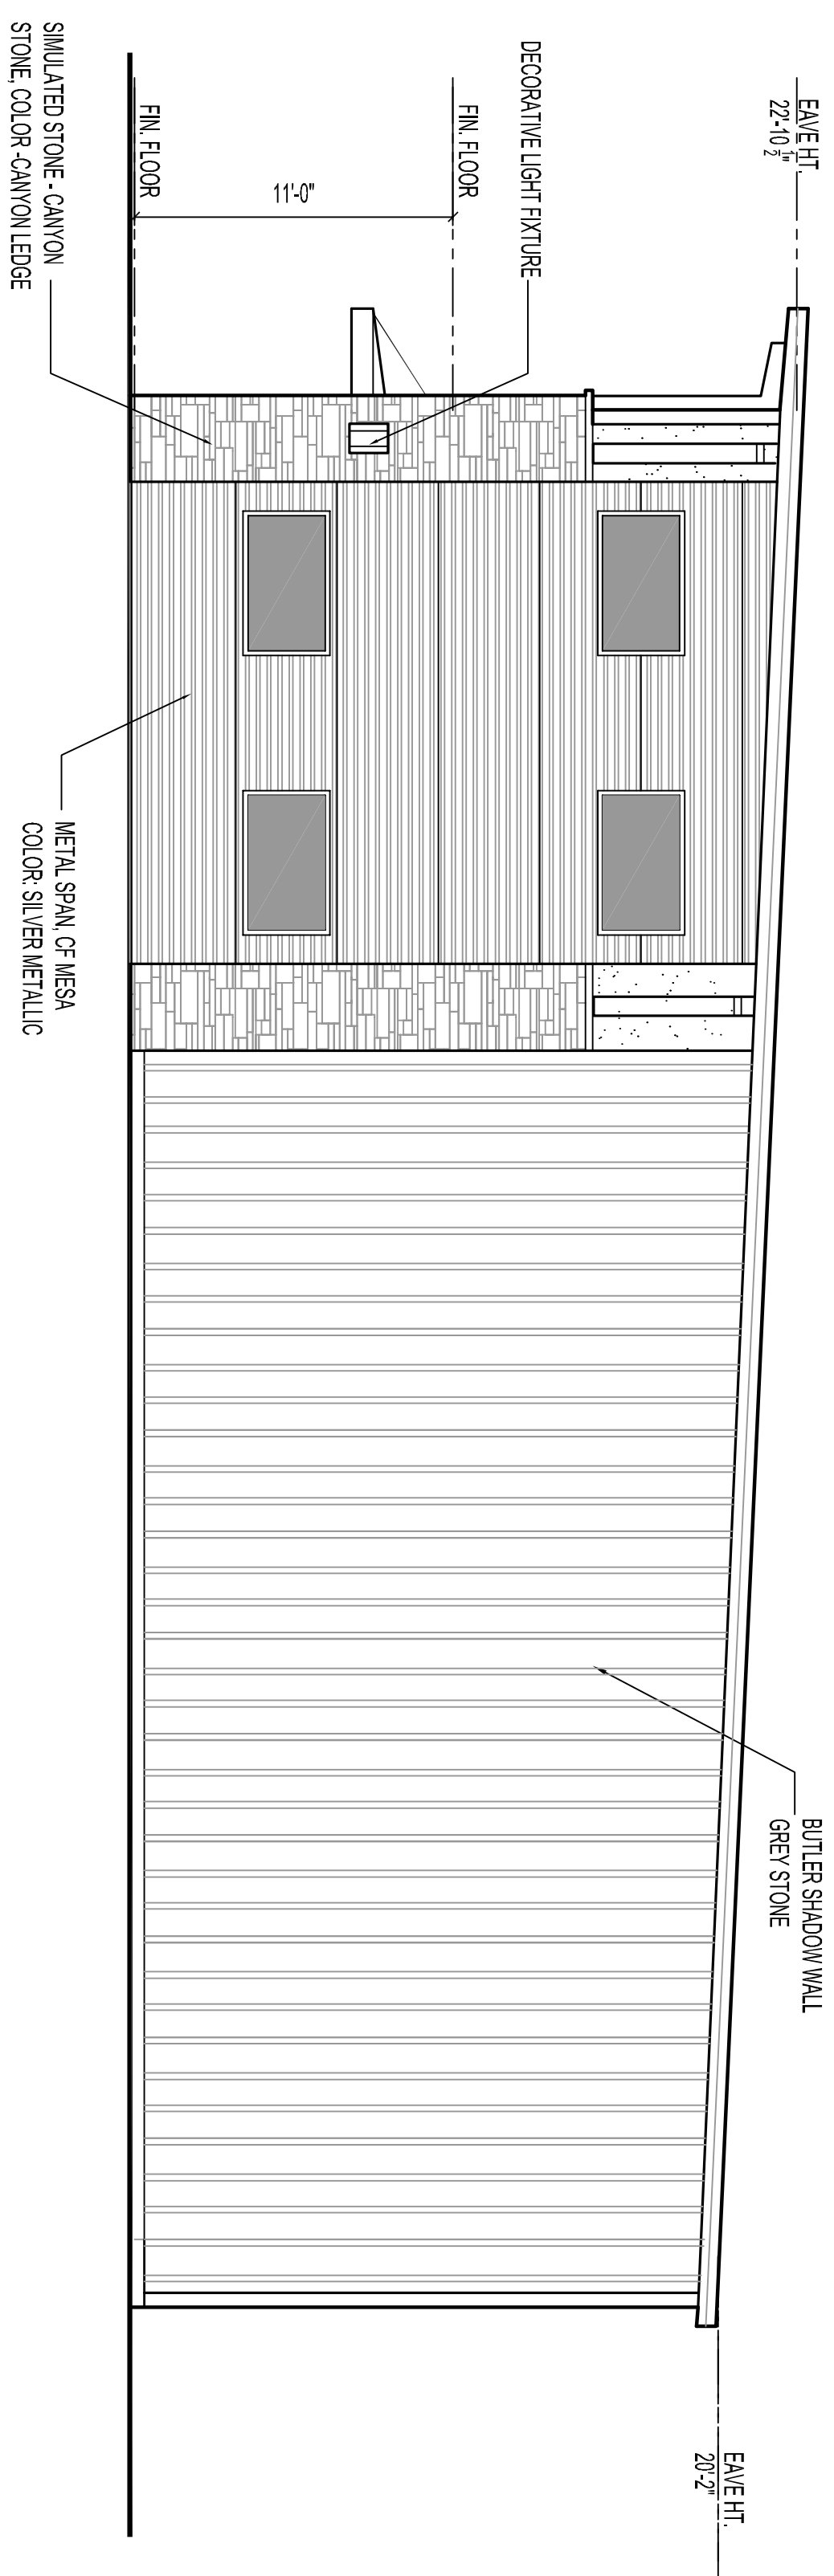

1 Side Elevation
SCALE: 3/16"=1'-0"

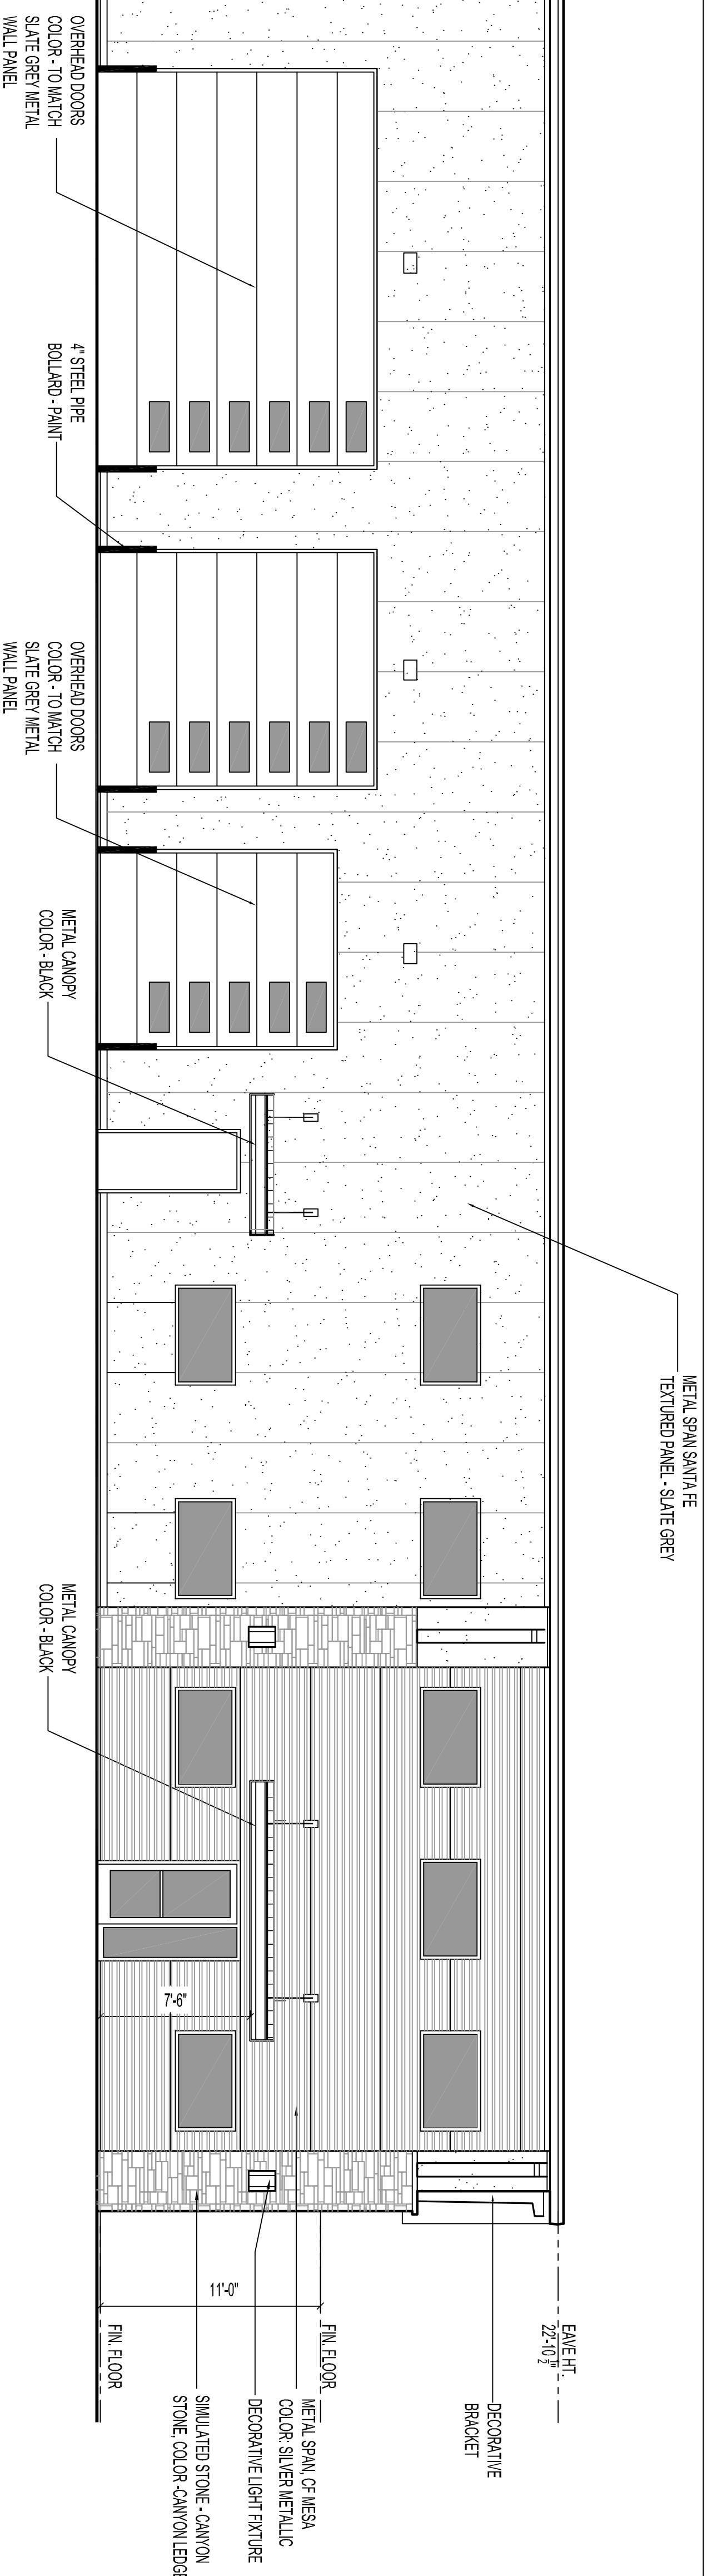

2 Front Elevation
SCALE: 3/16"=1'-0"

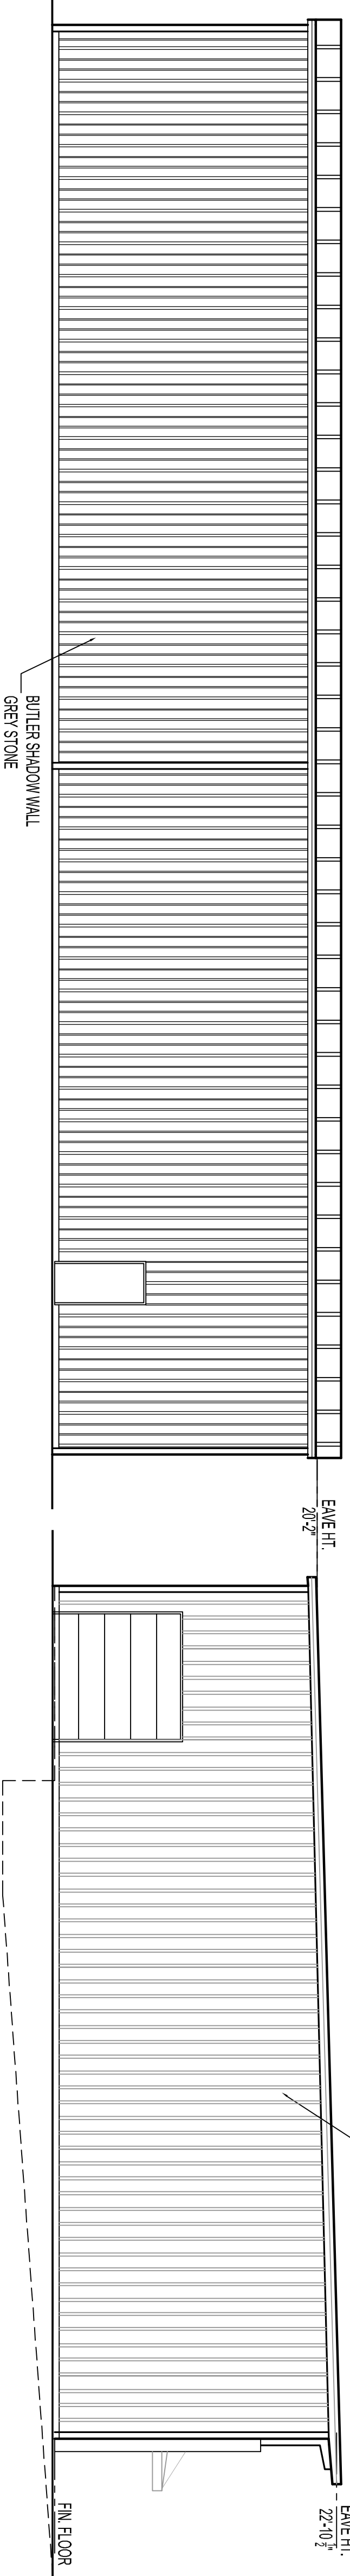

4 Back Elevation
SCALE: 1/8"=1'-0"

3 Side Elevation
SCALE: 1/8"=1'-0"


SHEET NUMBER
A200

DATE REVISION
5.11.18
REVISIONS

ARCHITECTURAL PROJECT NUMBER

Construction Documents
MAR Building Solutions

Newberry Bussiness Park
Lee's Summit, MO.

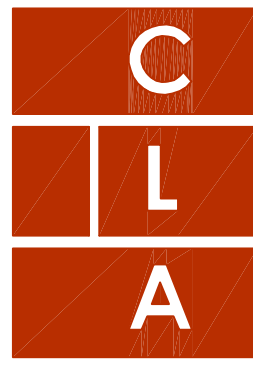

Craig Luebbert
Architecture
24 NW Chipman 'B'. 816.875.4863