




- NOTES:
1. TRASH CONTAINERS LOCATED IN THE TRASH ROOMS AT THE GARAGE FLOOR.
 2. DRAINAGE SYSTEM DOWNPOUTS TO UNDERGROUND.
 3. ADDITIONAL SITE INFORMATION DOCUMENTS FOR CONCRETE FLOOR, LANDSCAPE, CONCRETE STPOOP, AND FLOORING & FINISHING DETAILS.
 4. SEE FLOORING & FINISHING DETAILS.

RECEIVED
APR 24 2017
Development Services

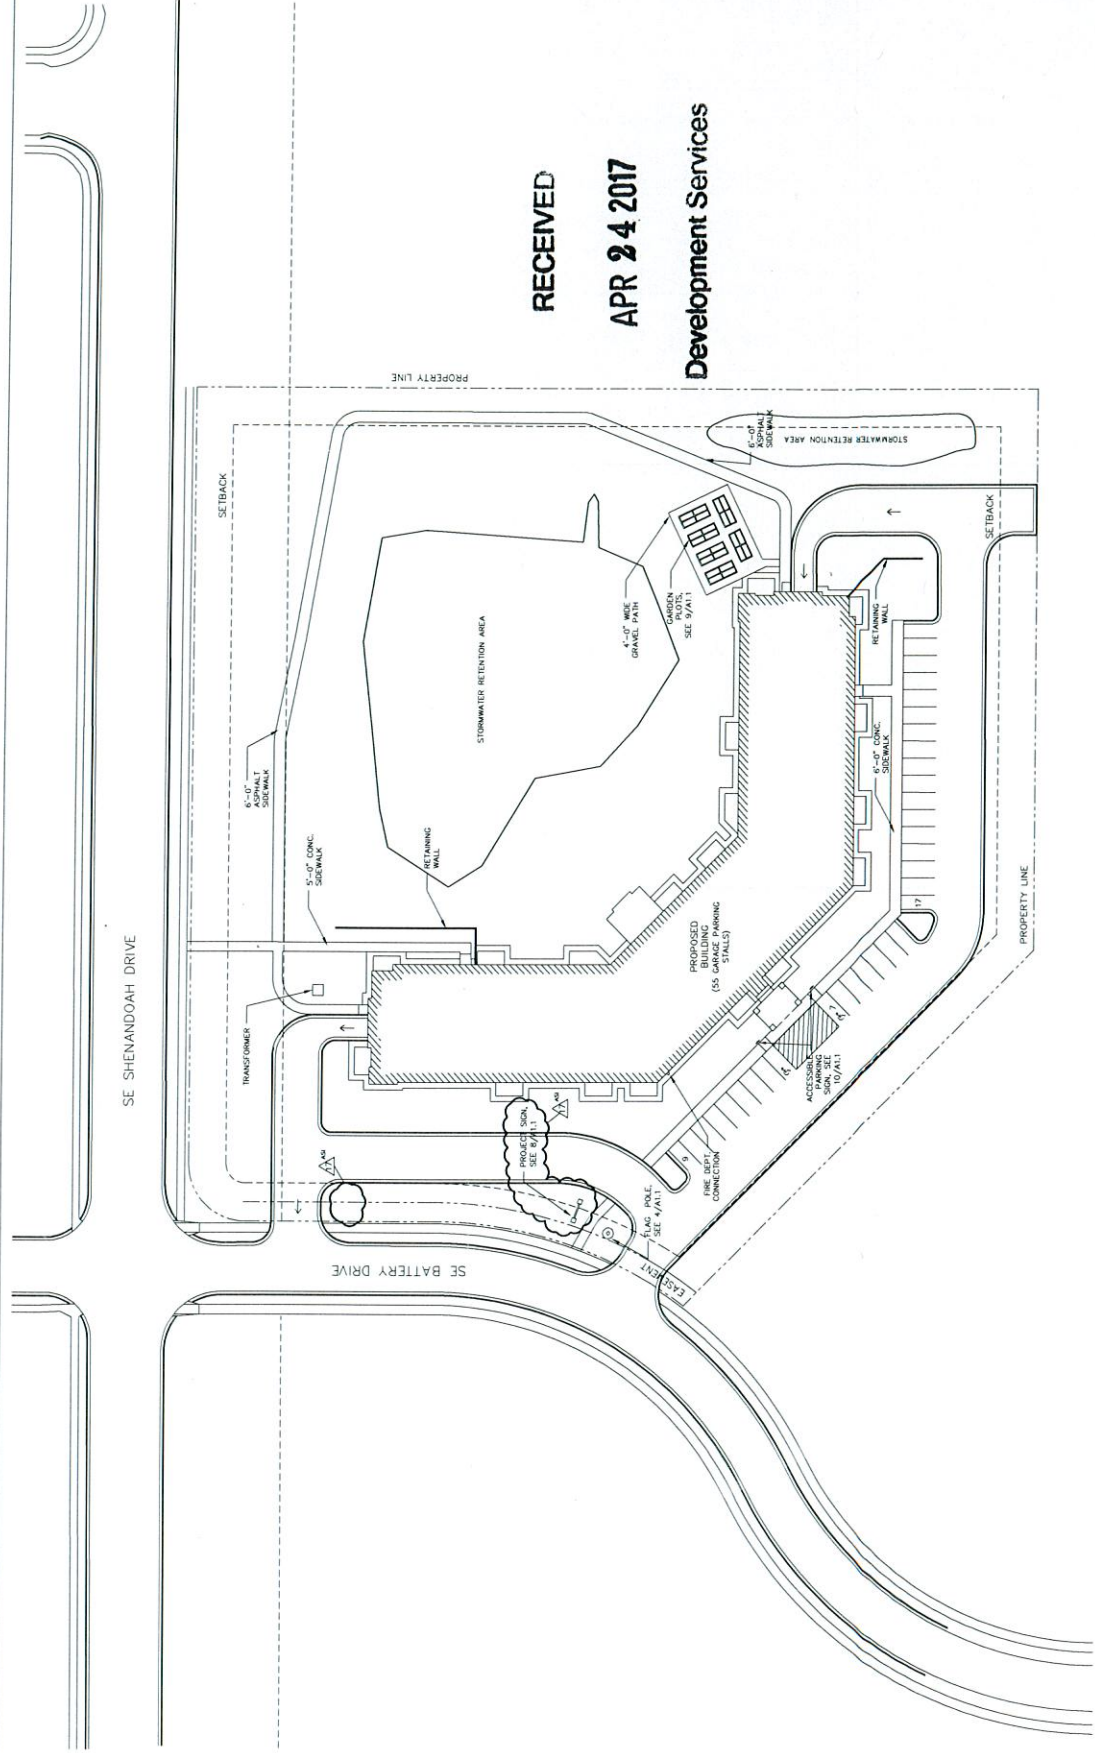

1 ARCHITECTURAL SITE PLAN
SCALE: 1" = 30'-0"