



KANSAS CITY, MISSOURI  
C: (816) 686-5900  
O: (816) 984-2012



ANDERSON POINTE  
CAPITAL CONSTRUCTION SERVICES, LLC  
© COPYRIGHT KC ARCHITECTURE, 2021

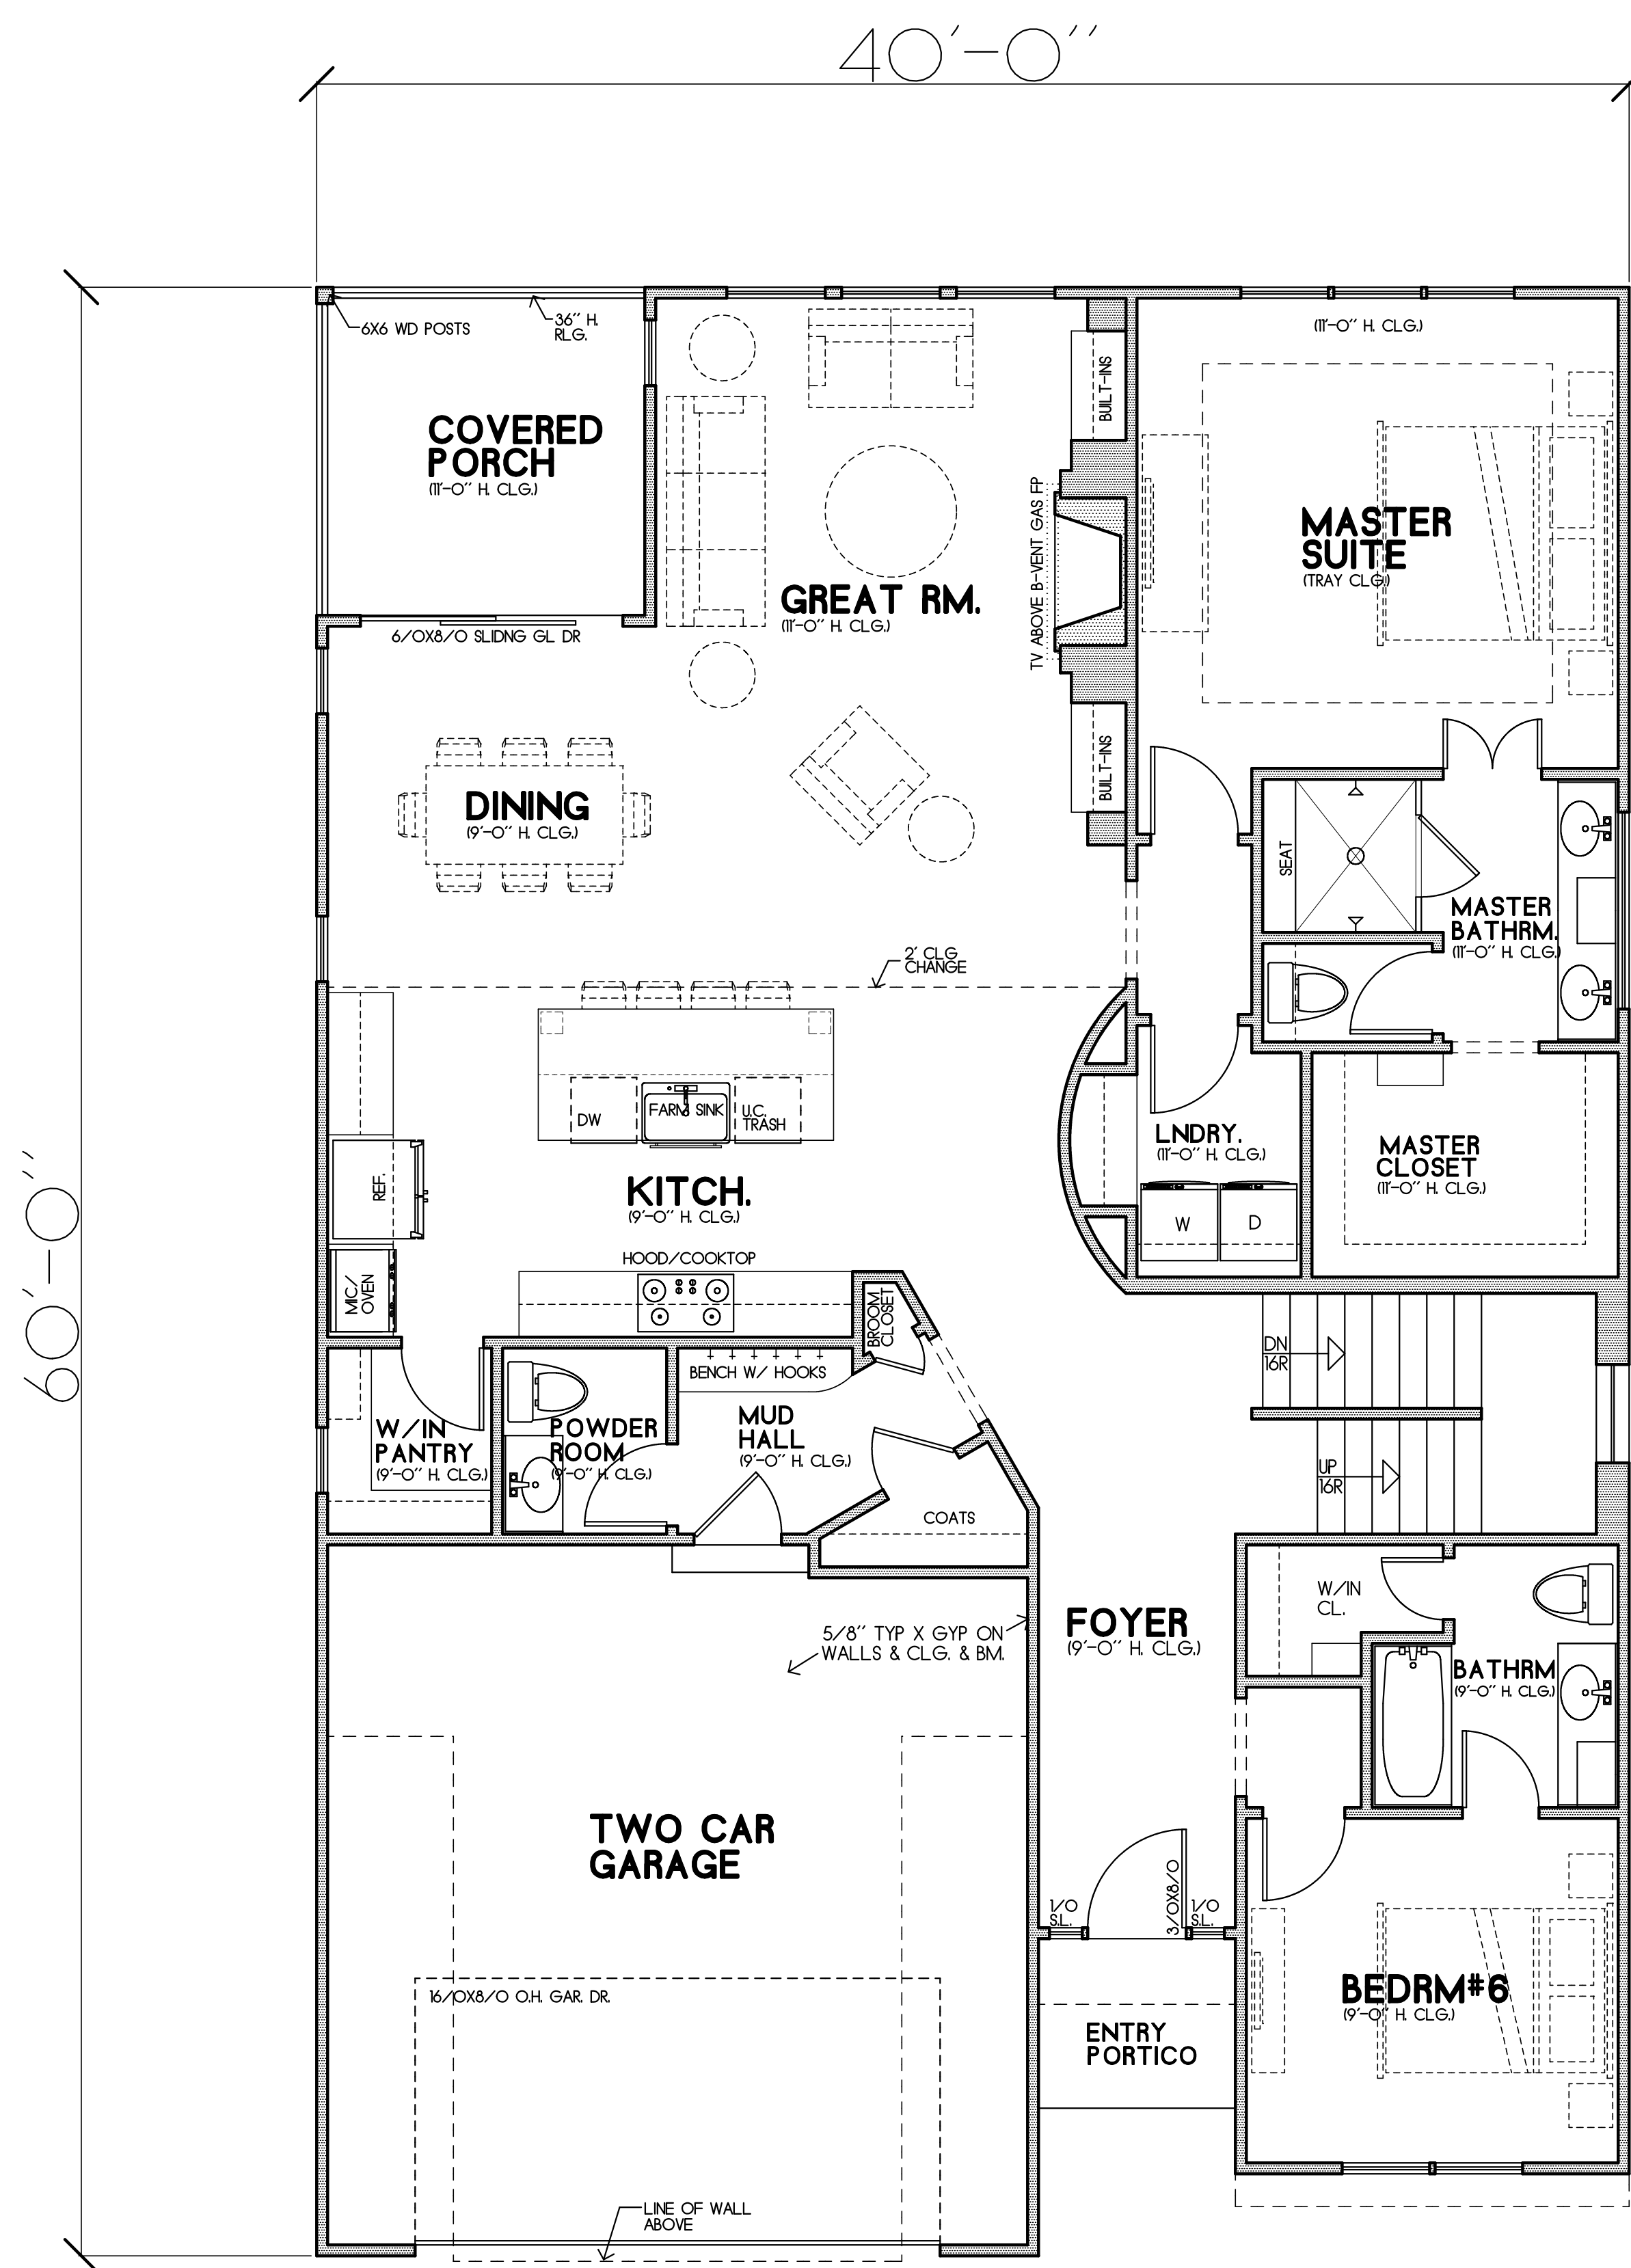

**MAIN FLOOR PLAN**  
SCALE: 1/4"=1'-0" AREA= 1,740 SF **2**  
**A**

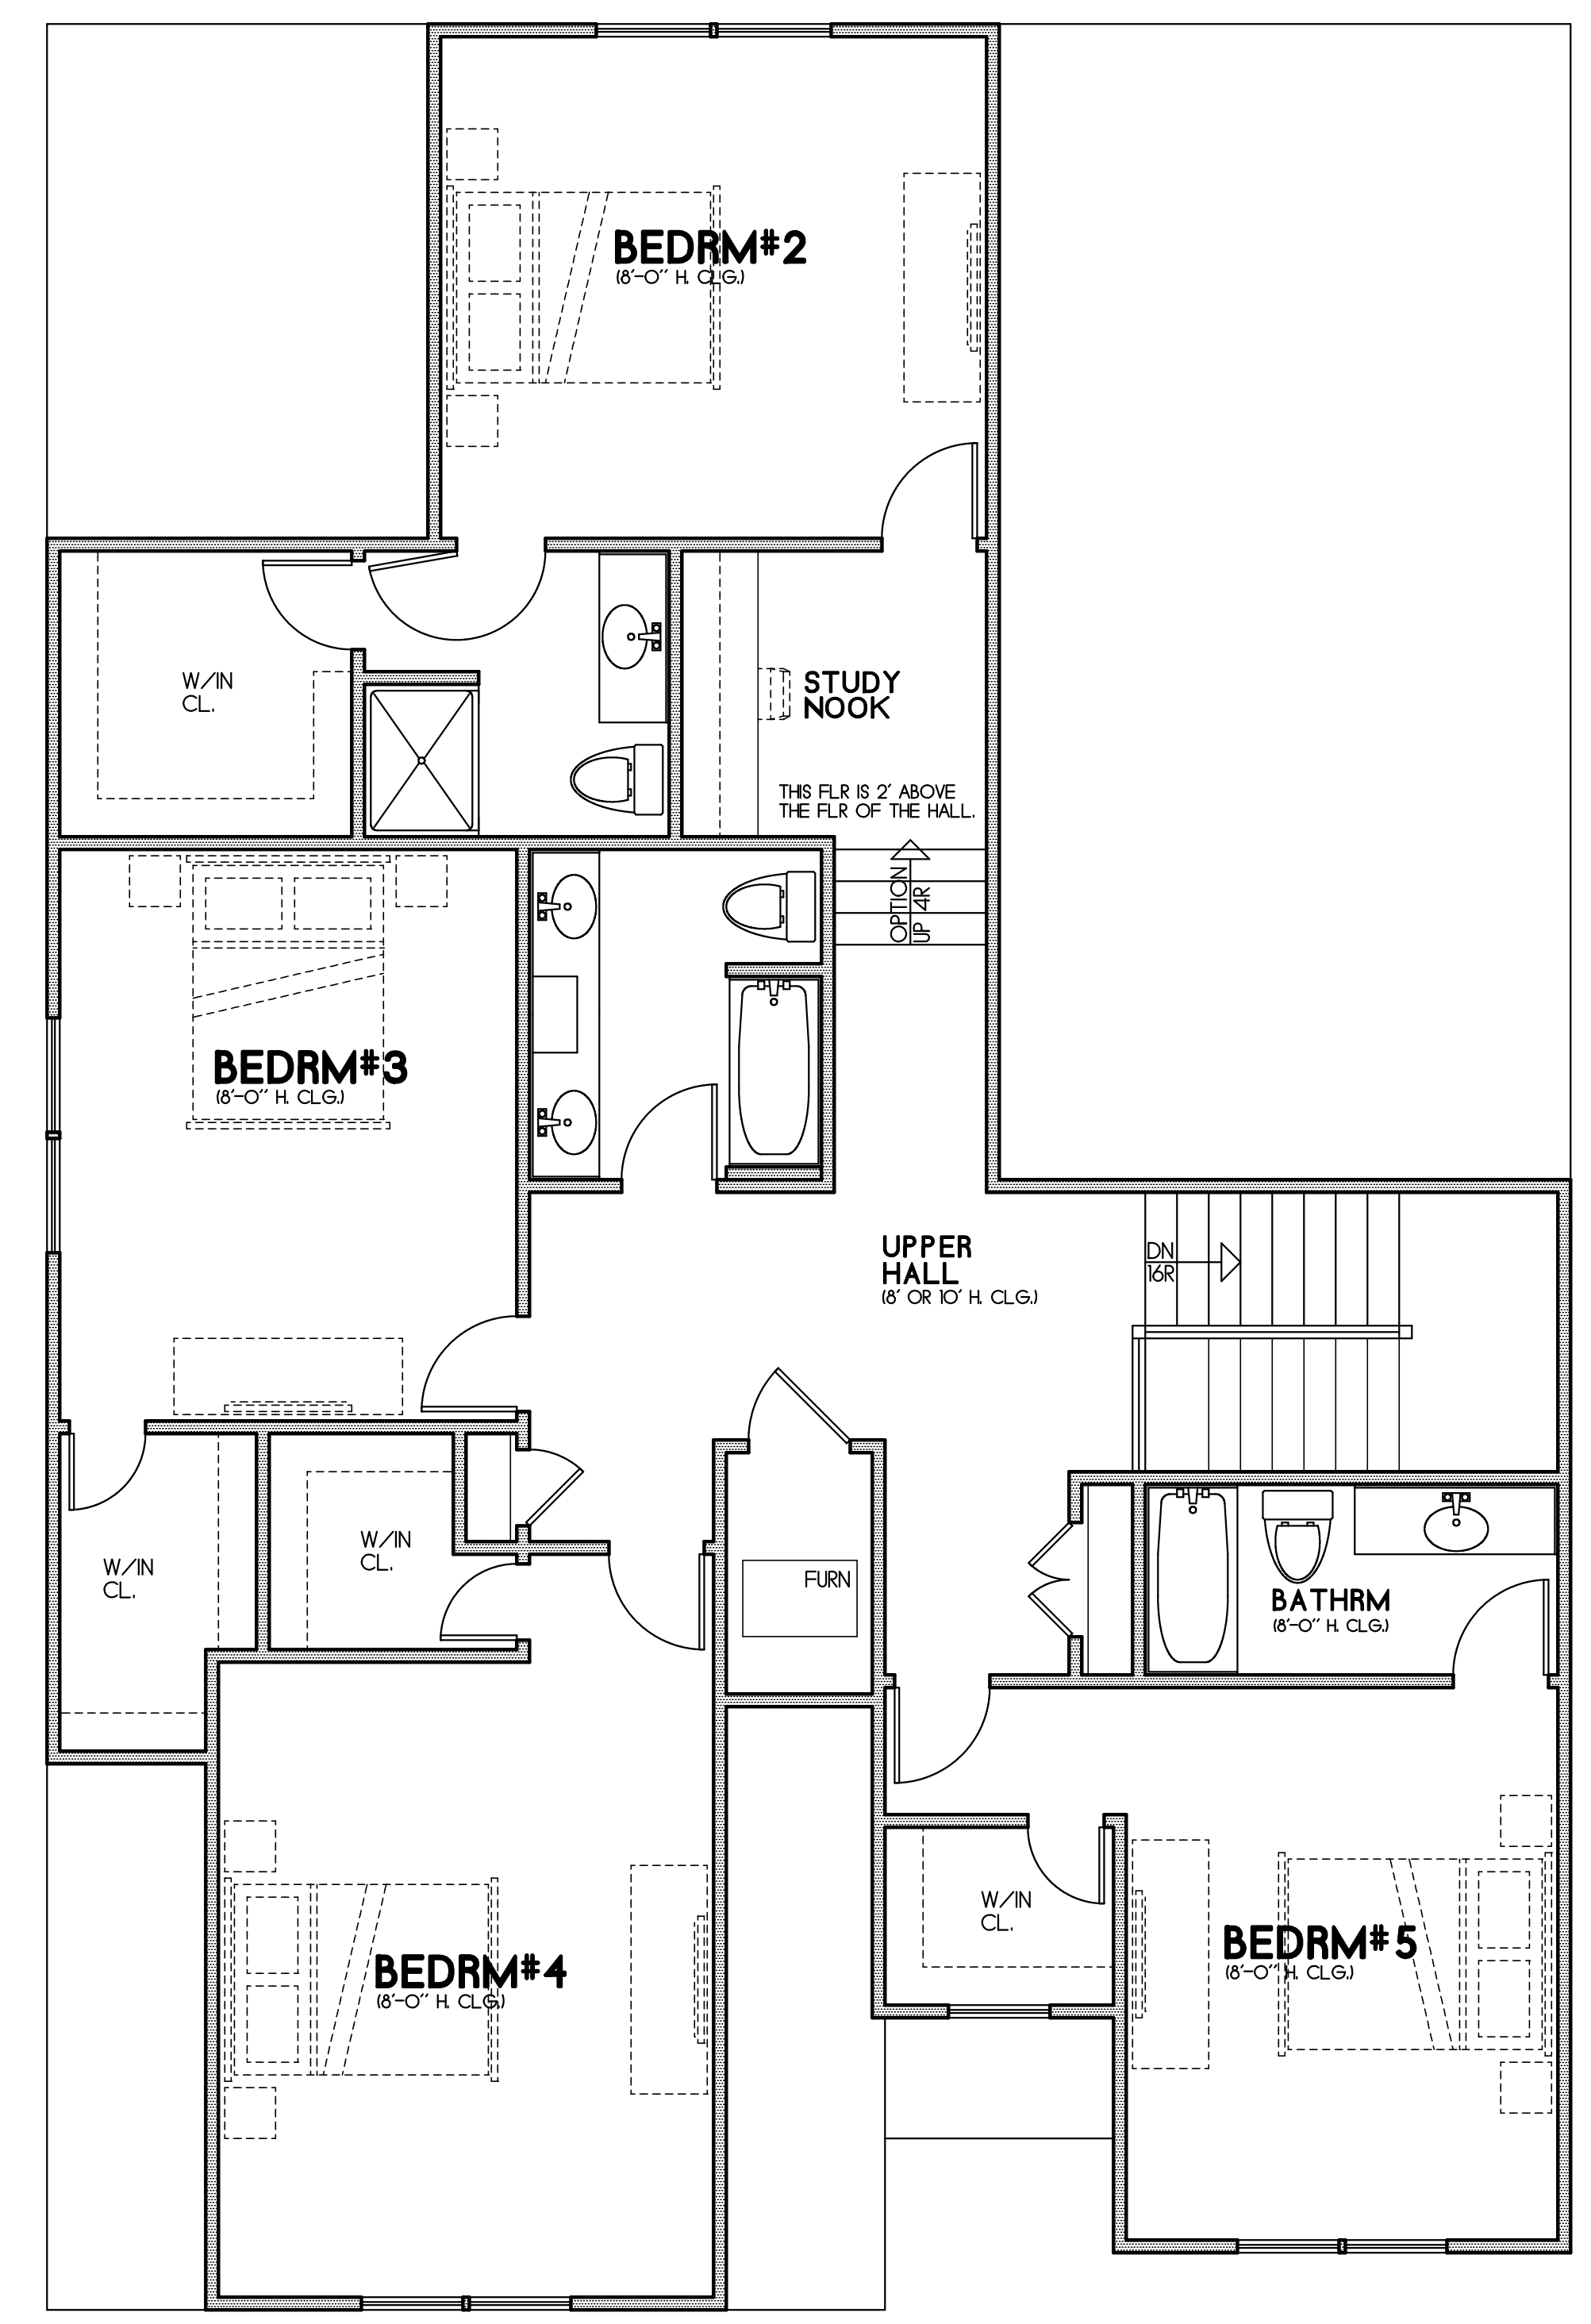

**UPPER FLOOR PLAN**  
SCALE: 1/4"=1'-0" AREA= 1,508 SF **2**  
**A**

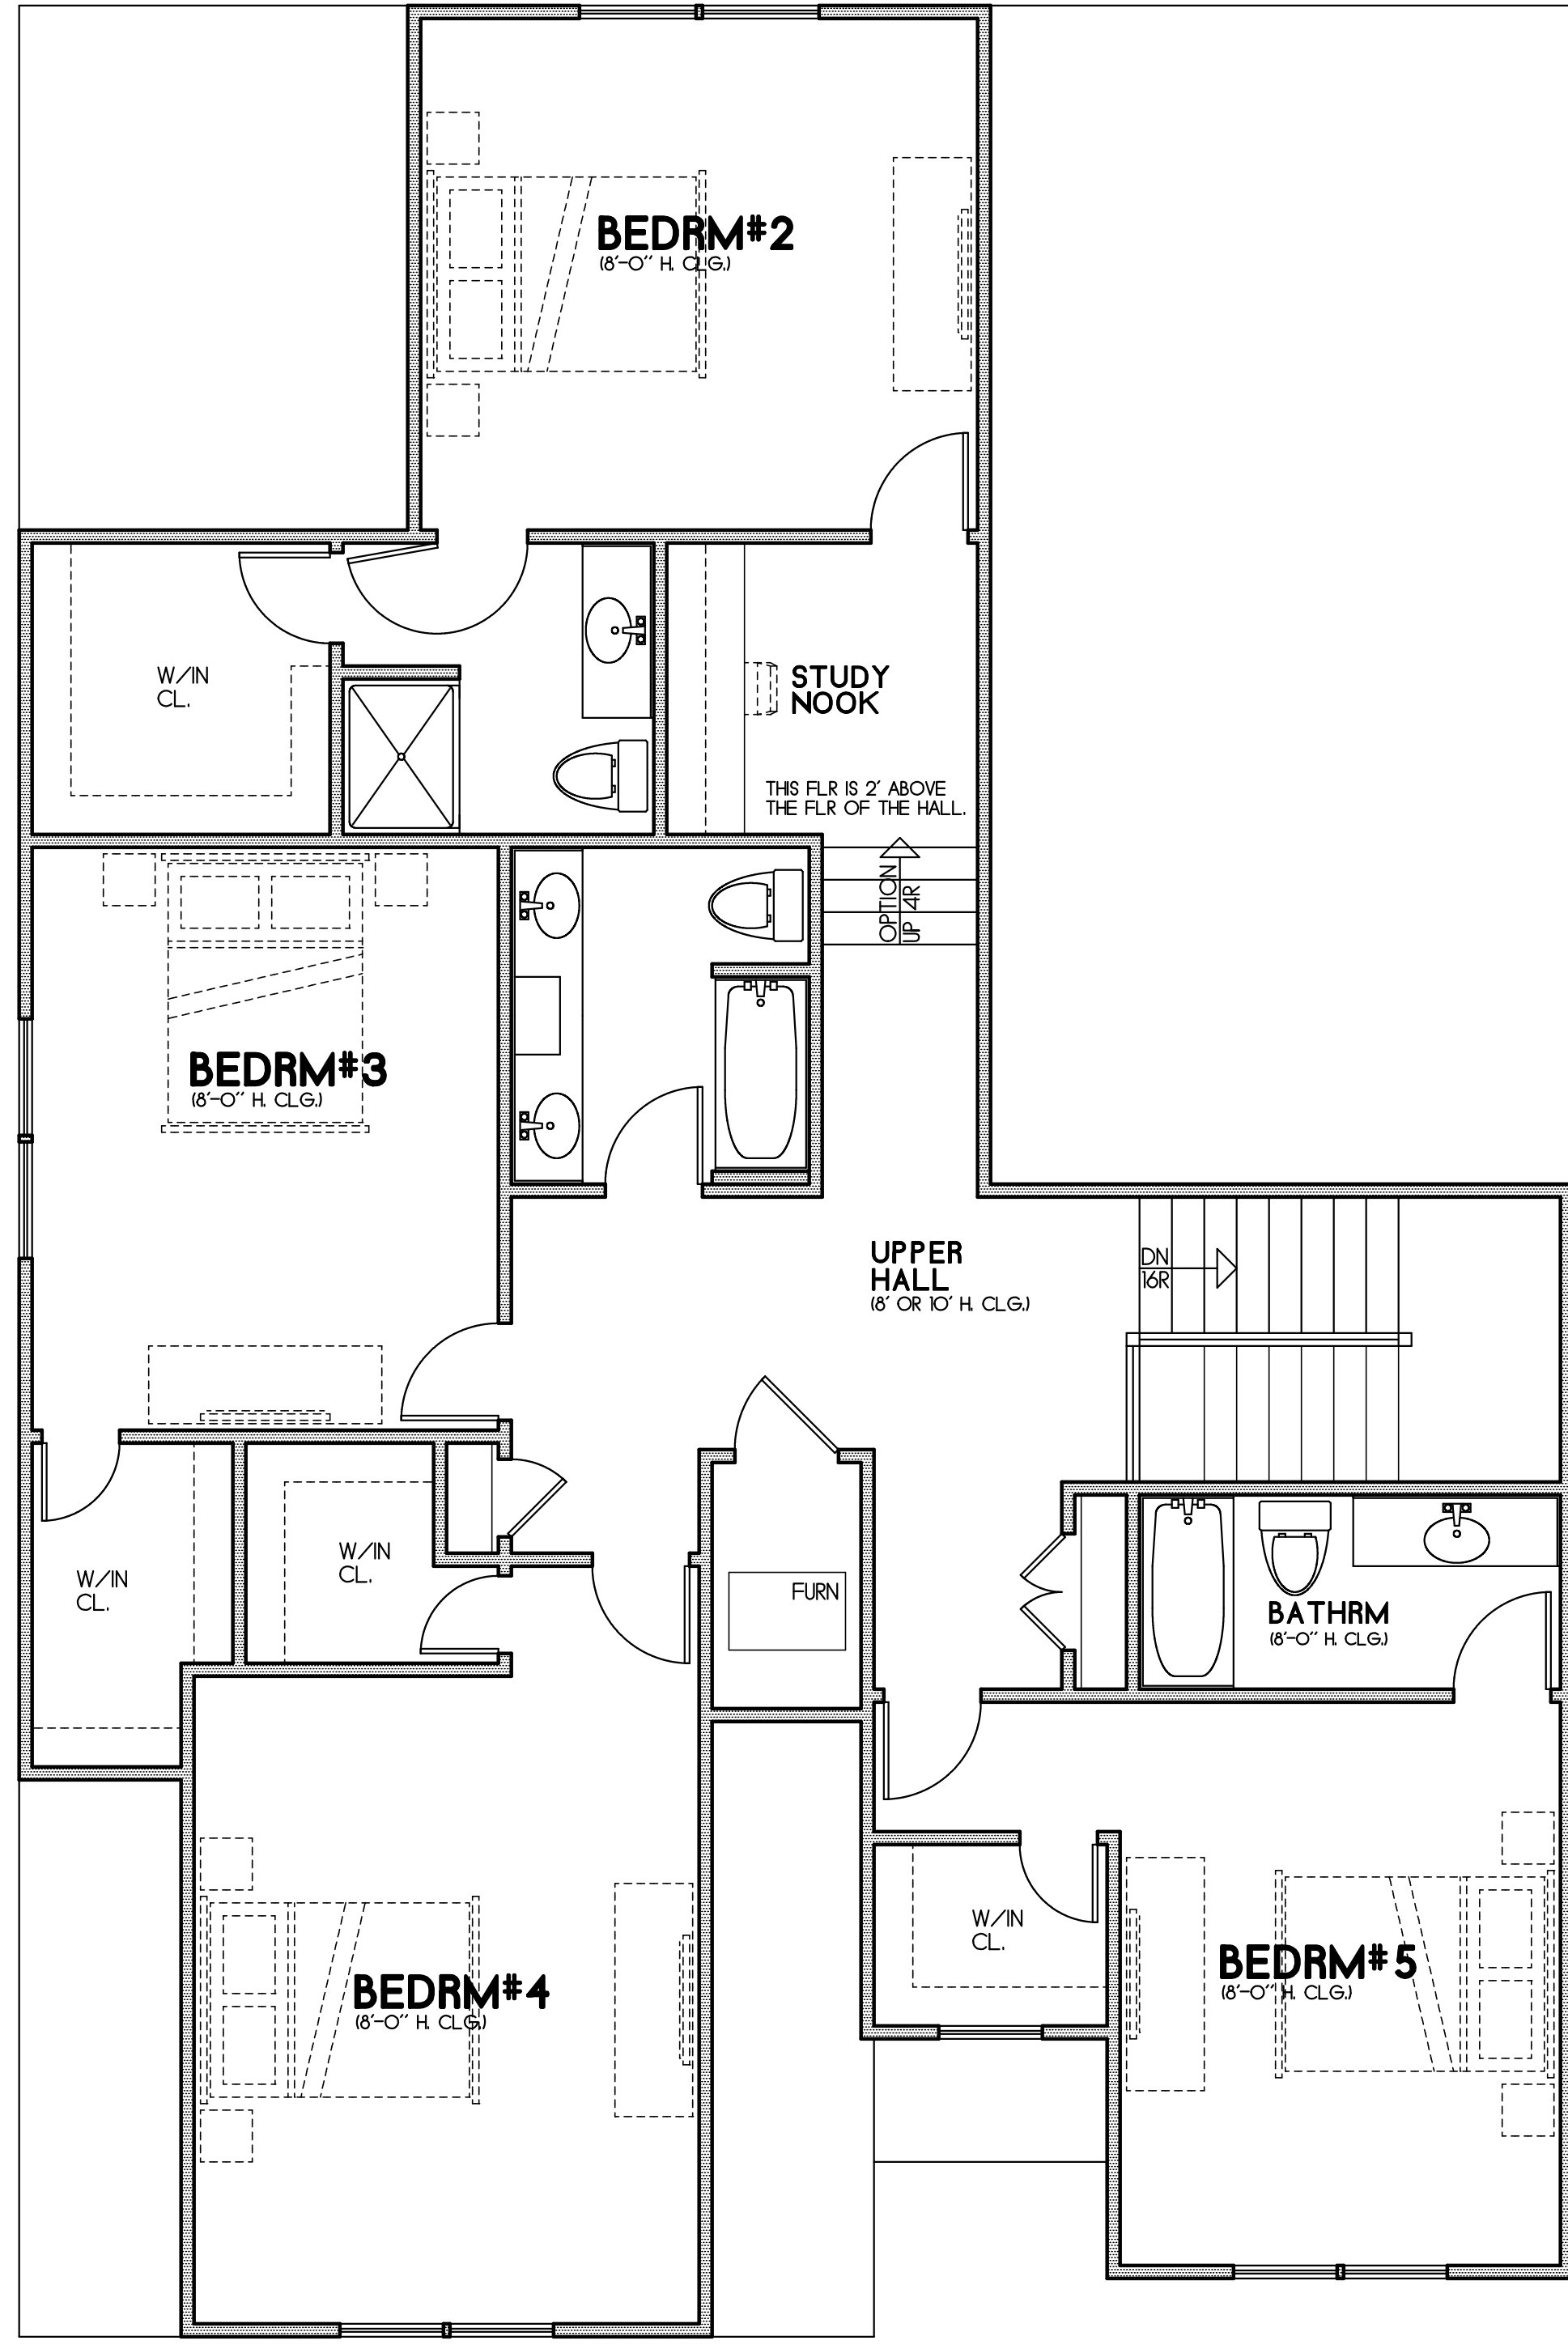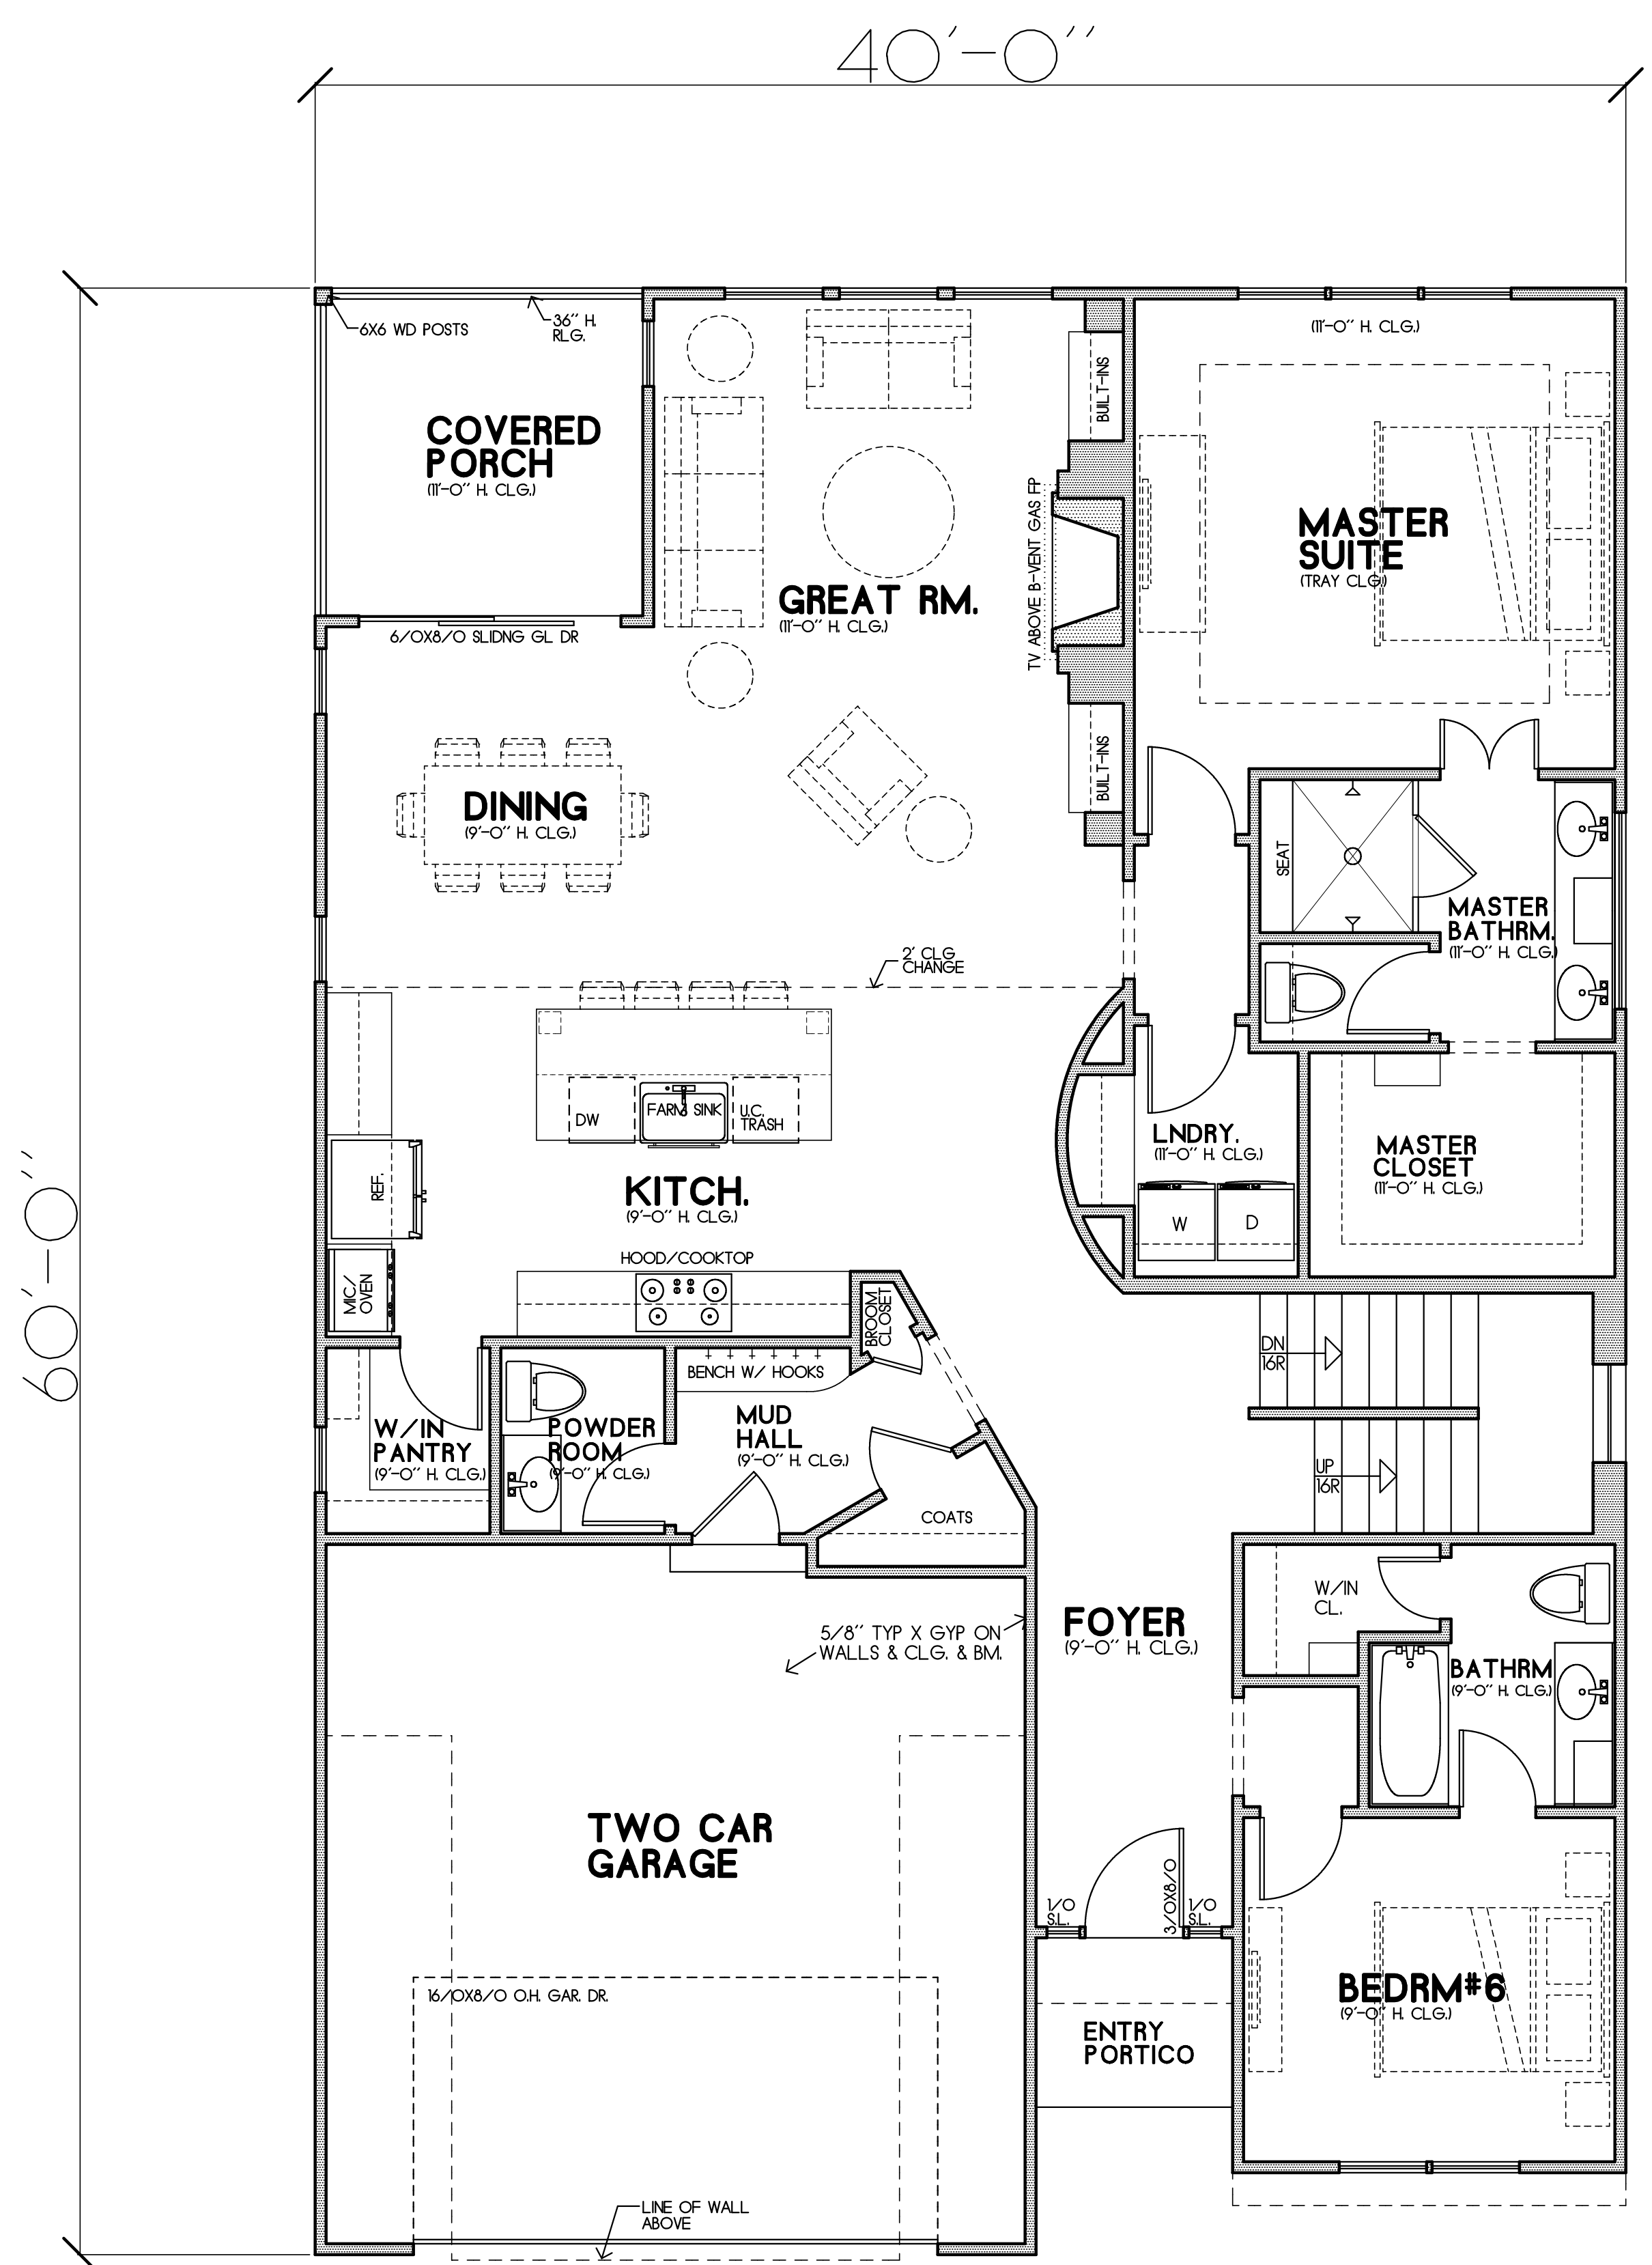

**MAIN FLOOR PLAN**  
SCALE 1/4"=1'-0" AREA= 1,740 SF **2 A**

**UPPER FLOOR PLAN**  
SCALE 1/4"=1'-0" AREA= 1,508 SF **2 A**