




1 Side Elevation
SCALE: 3/16"=1'-0"

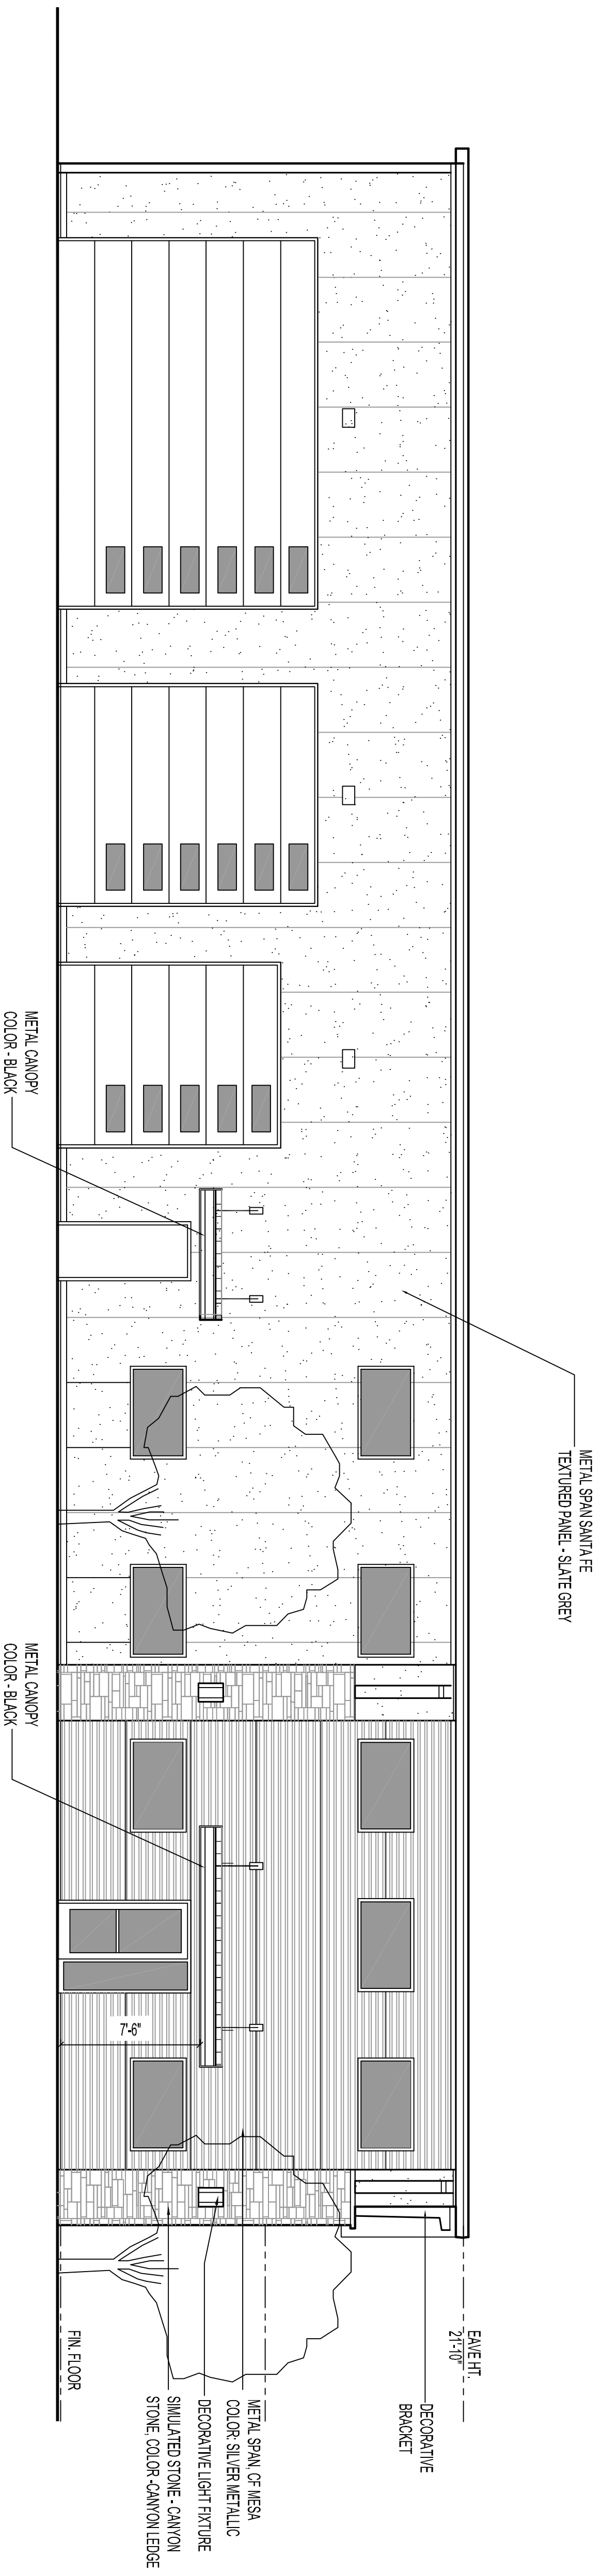

2 Front Elevation
SCALE: 3/16"=1'-0"

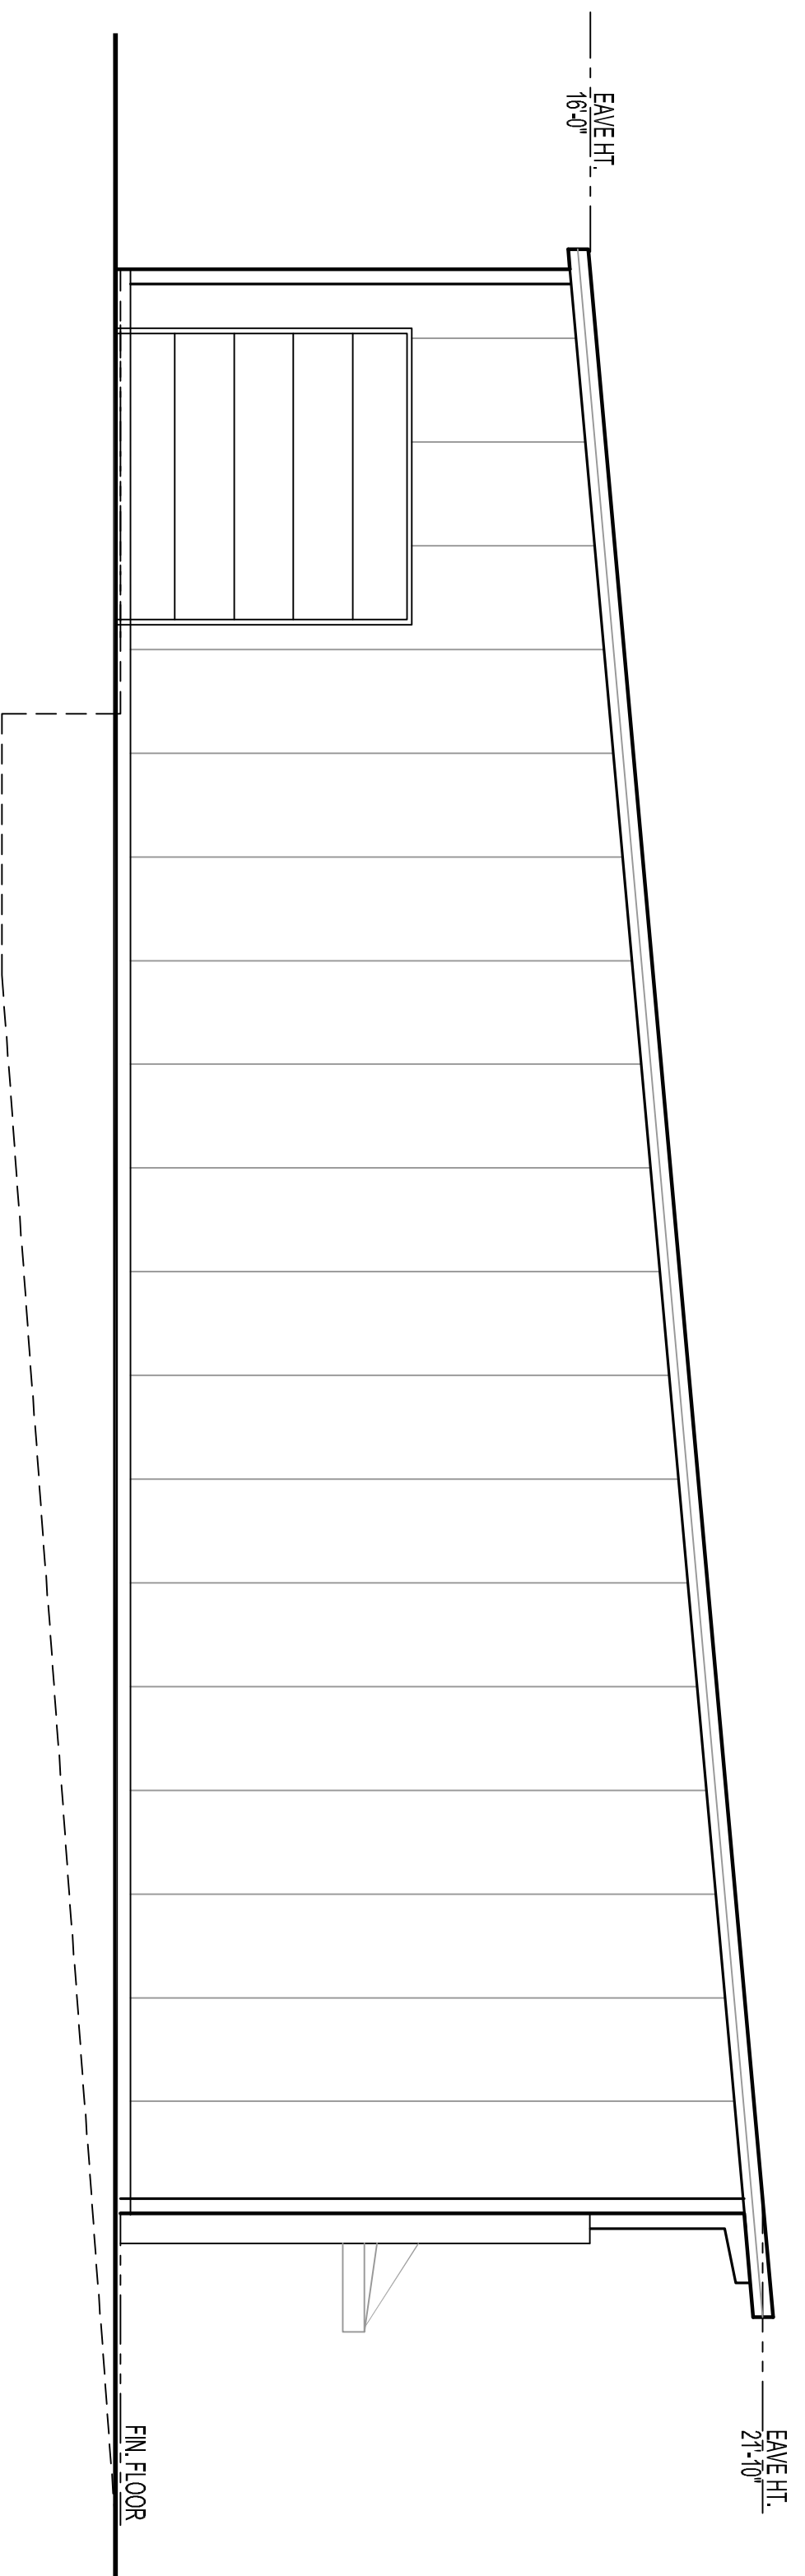

3 Side Elevation
SCALE: 3/16"=1'-0"

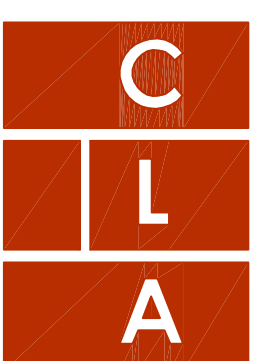

Craig Luebbert
Architecture
24 NW Chipman 'B'. 816.875.4863

Construction Documents
MAR Building Solutions

Newberry Bussiness Park
Lee's Summit, MO.

DATE REVISION
5.11.18

REVISIONS

ARCHITECTURAL PROJECT NUMBER

SHEET NUMBER

A200

