



CLUBHOUSE BUILDING
RIGHT SIDE ELEVATION

1/8" = 1'-0"

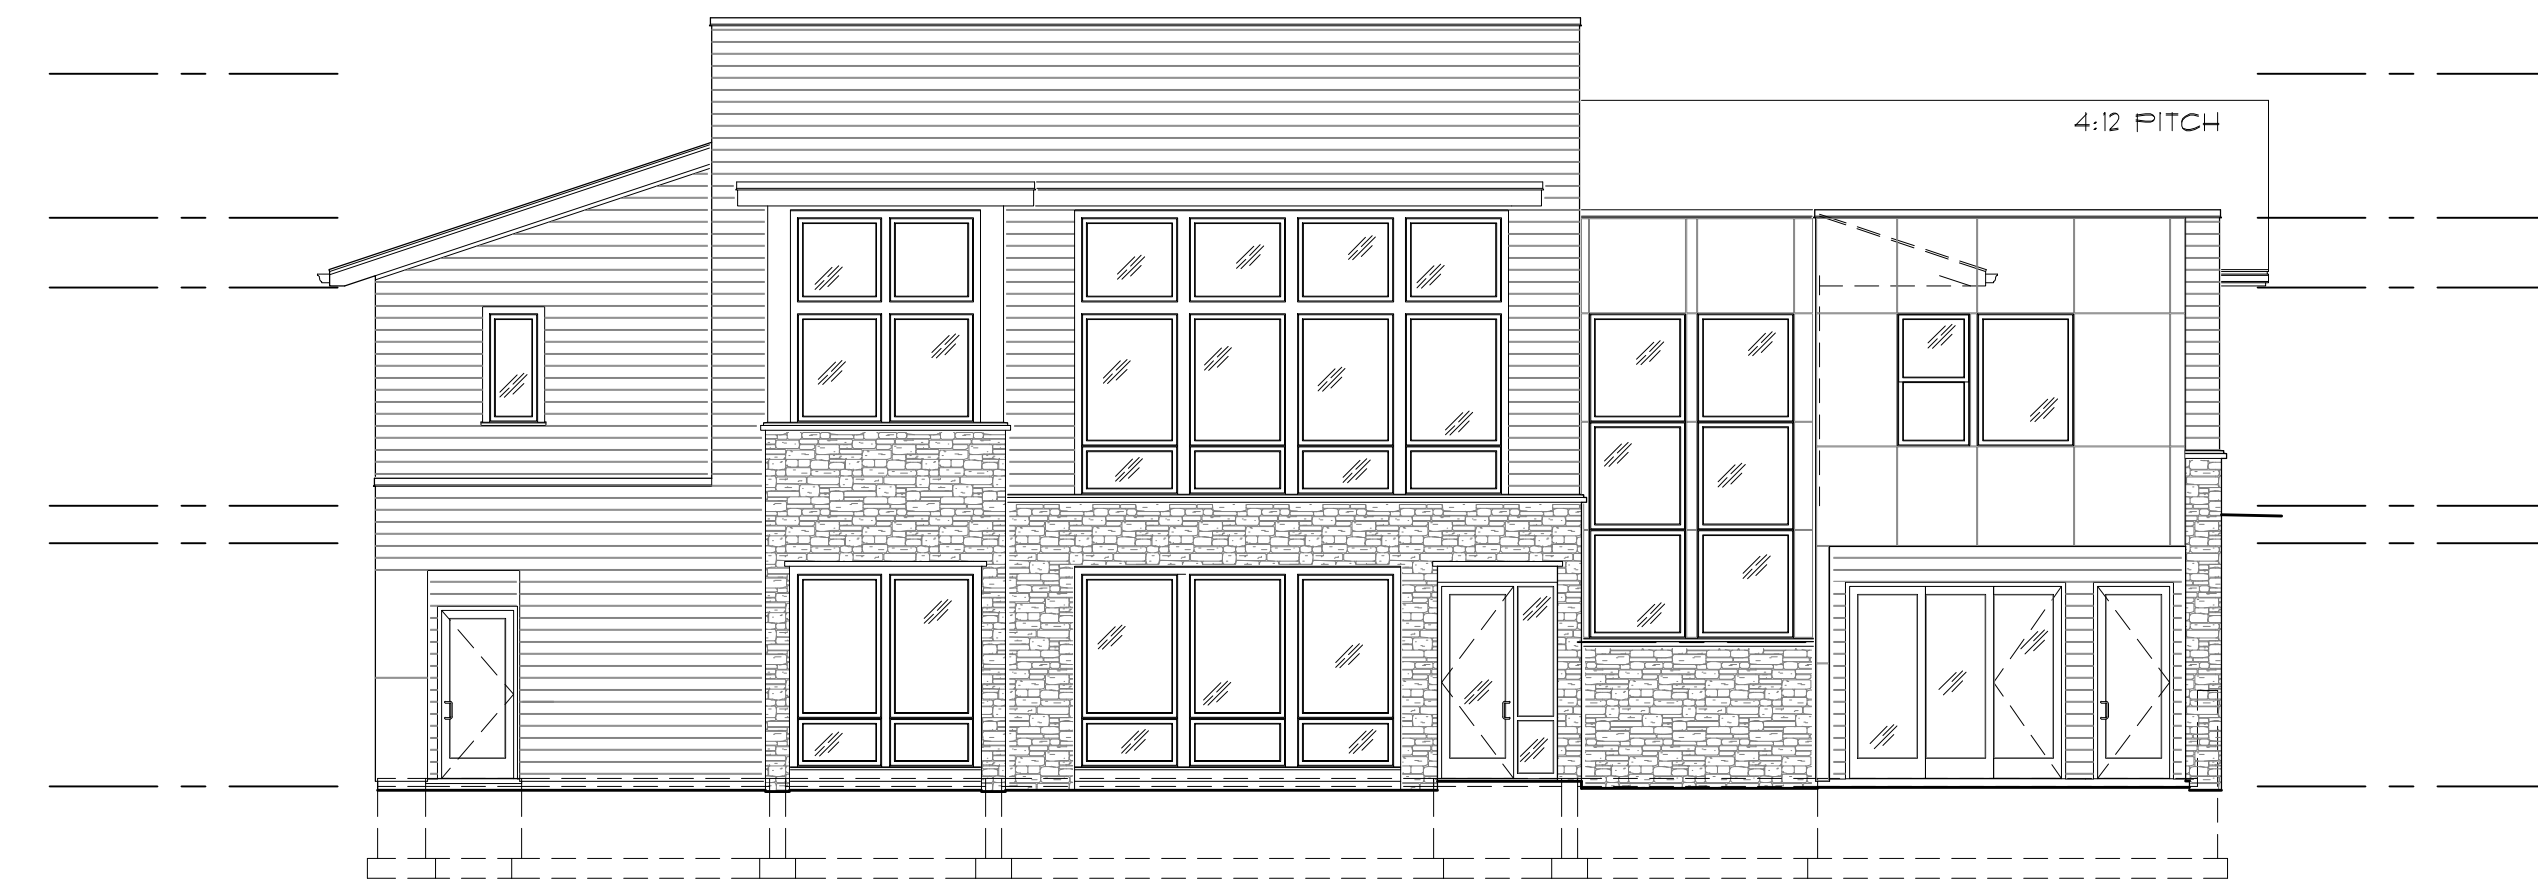

CLUBHOUSE BUILDING
REAR ELEVATION

1/8" = 1'-0"

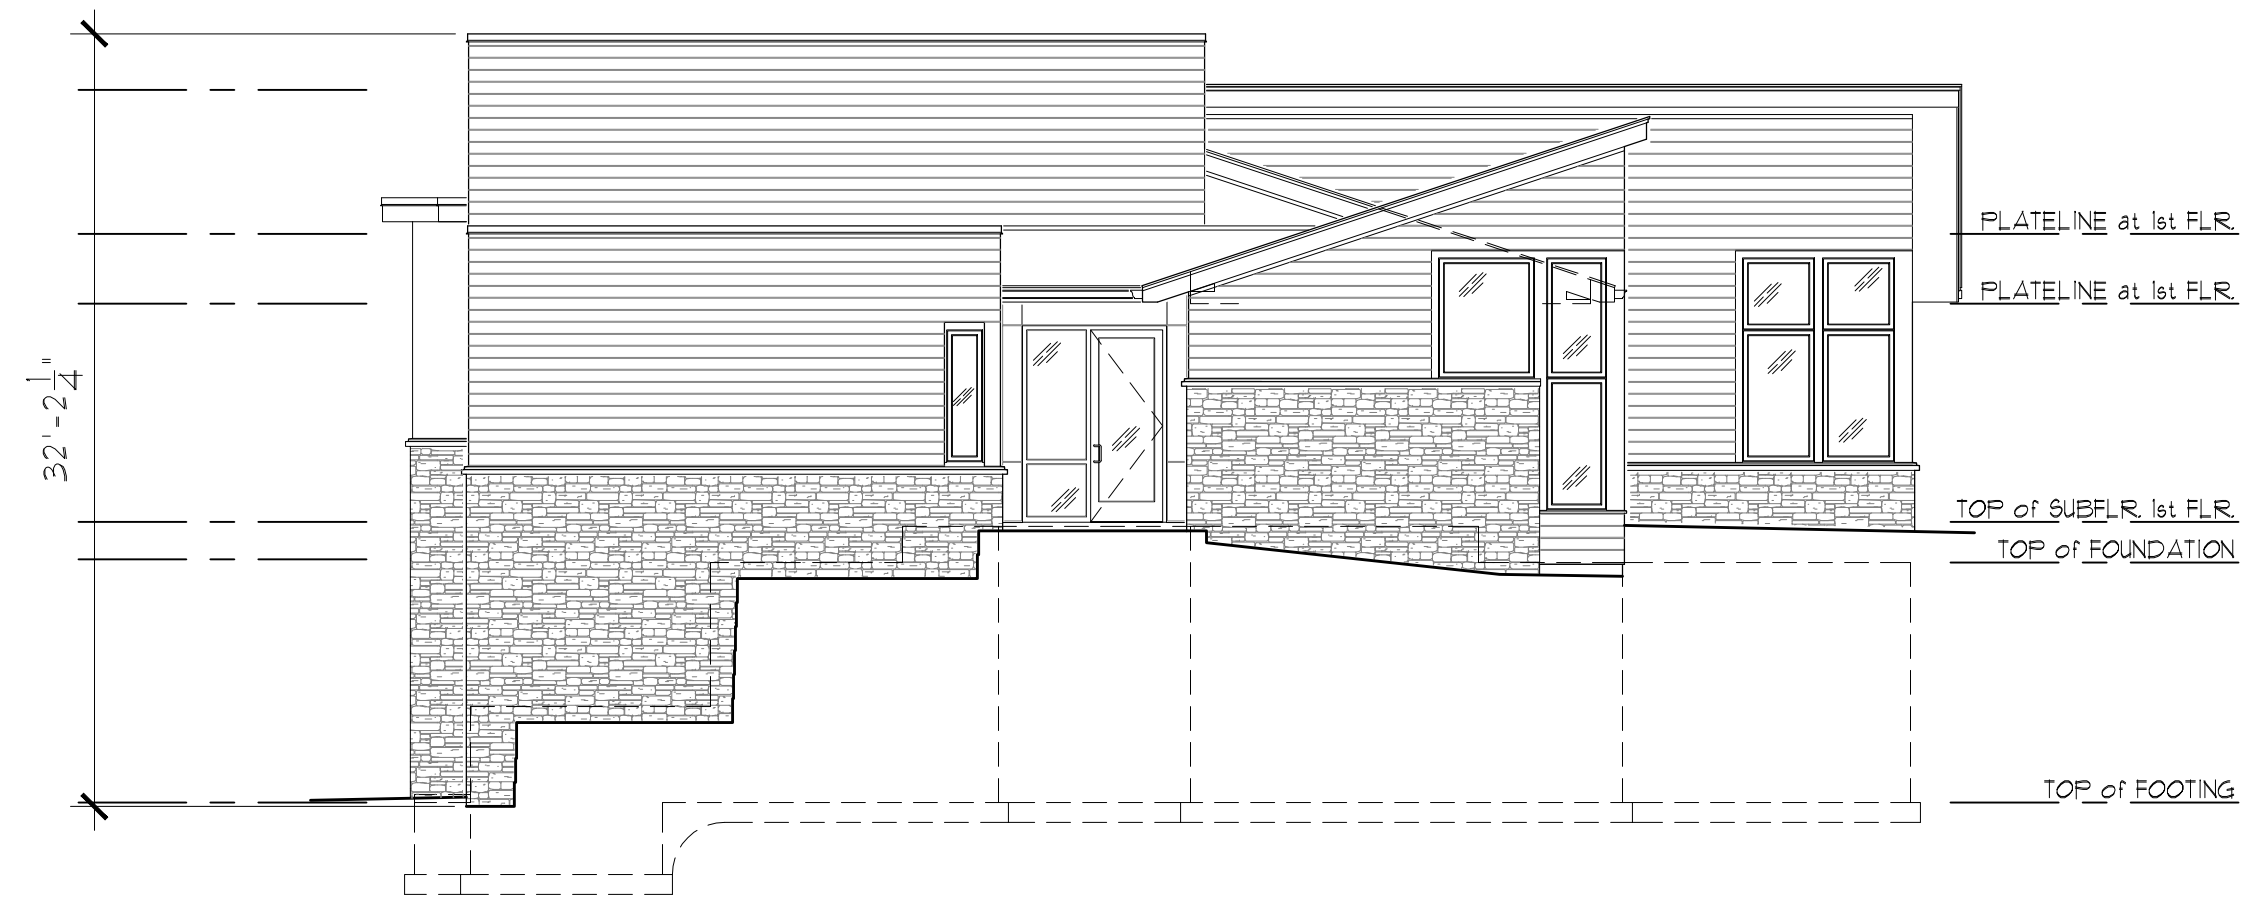

CLUBHOUSE BUILDING
LEFT SIDE ELEVATION

1/8" = 1'-0"



CLUBHOUSE BUILDING
FRONT ELEVATION

1/8" = 1'-0"

A NEW DEVELOPMENT FOR:

KENBRIDGE CROSSING

MO-291 & MO-150
LEE'S SUMMIT, MISSOURI

DRAWING RELEASE LOG
● 08.05.2016 - PRELIM. DEVL. PLAN.

REVISIONS

DATE
August 5, 2016
JOB No.
575316
DRAWN BY:

SHEET NO.

PRELIMINARY DEVELOPMENT PLAN