


FILE LOCATION: \\vaul_qt_02\02-0162\01-Civil\02-0162-Sign Exhibit.dwg TAB NAME: Initial Site Plan USER: bwarren SAVER: 10/25/2017 1:37 PM PLOTTED: 10/25/2017 4:39 PM

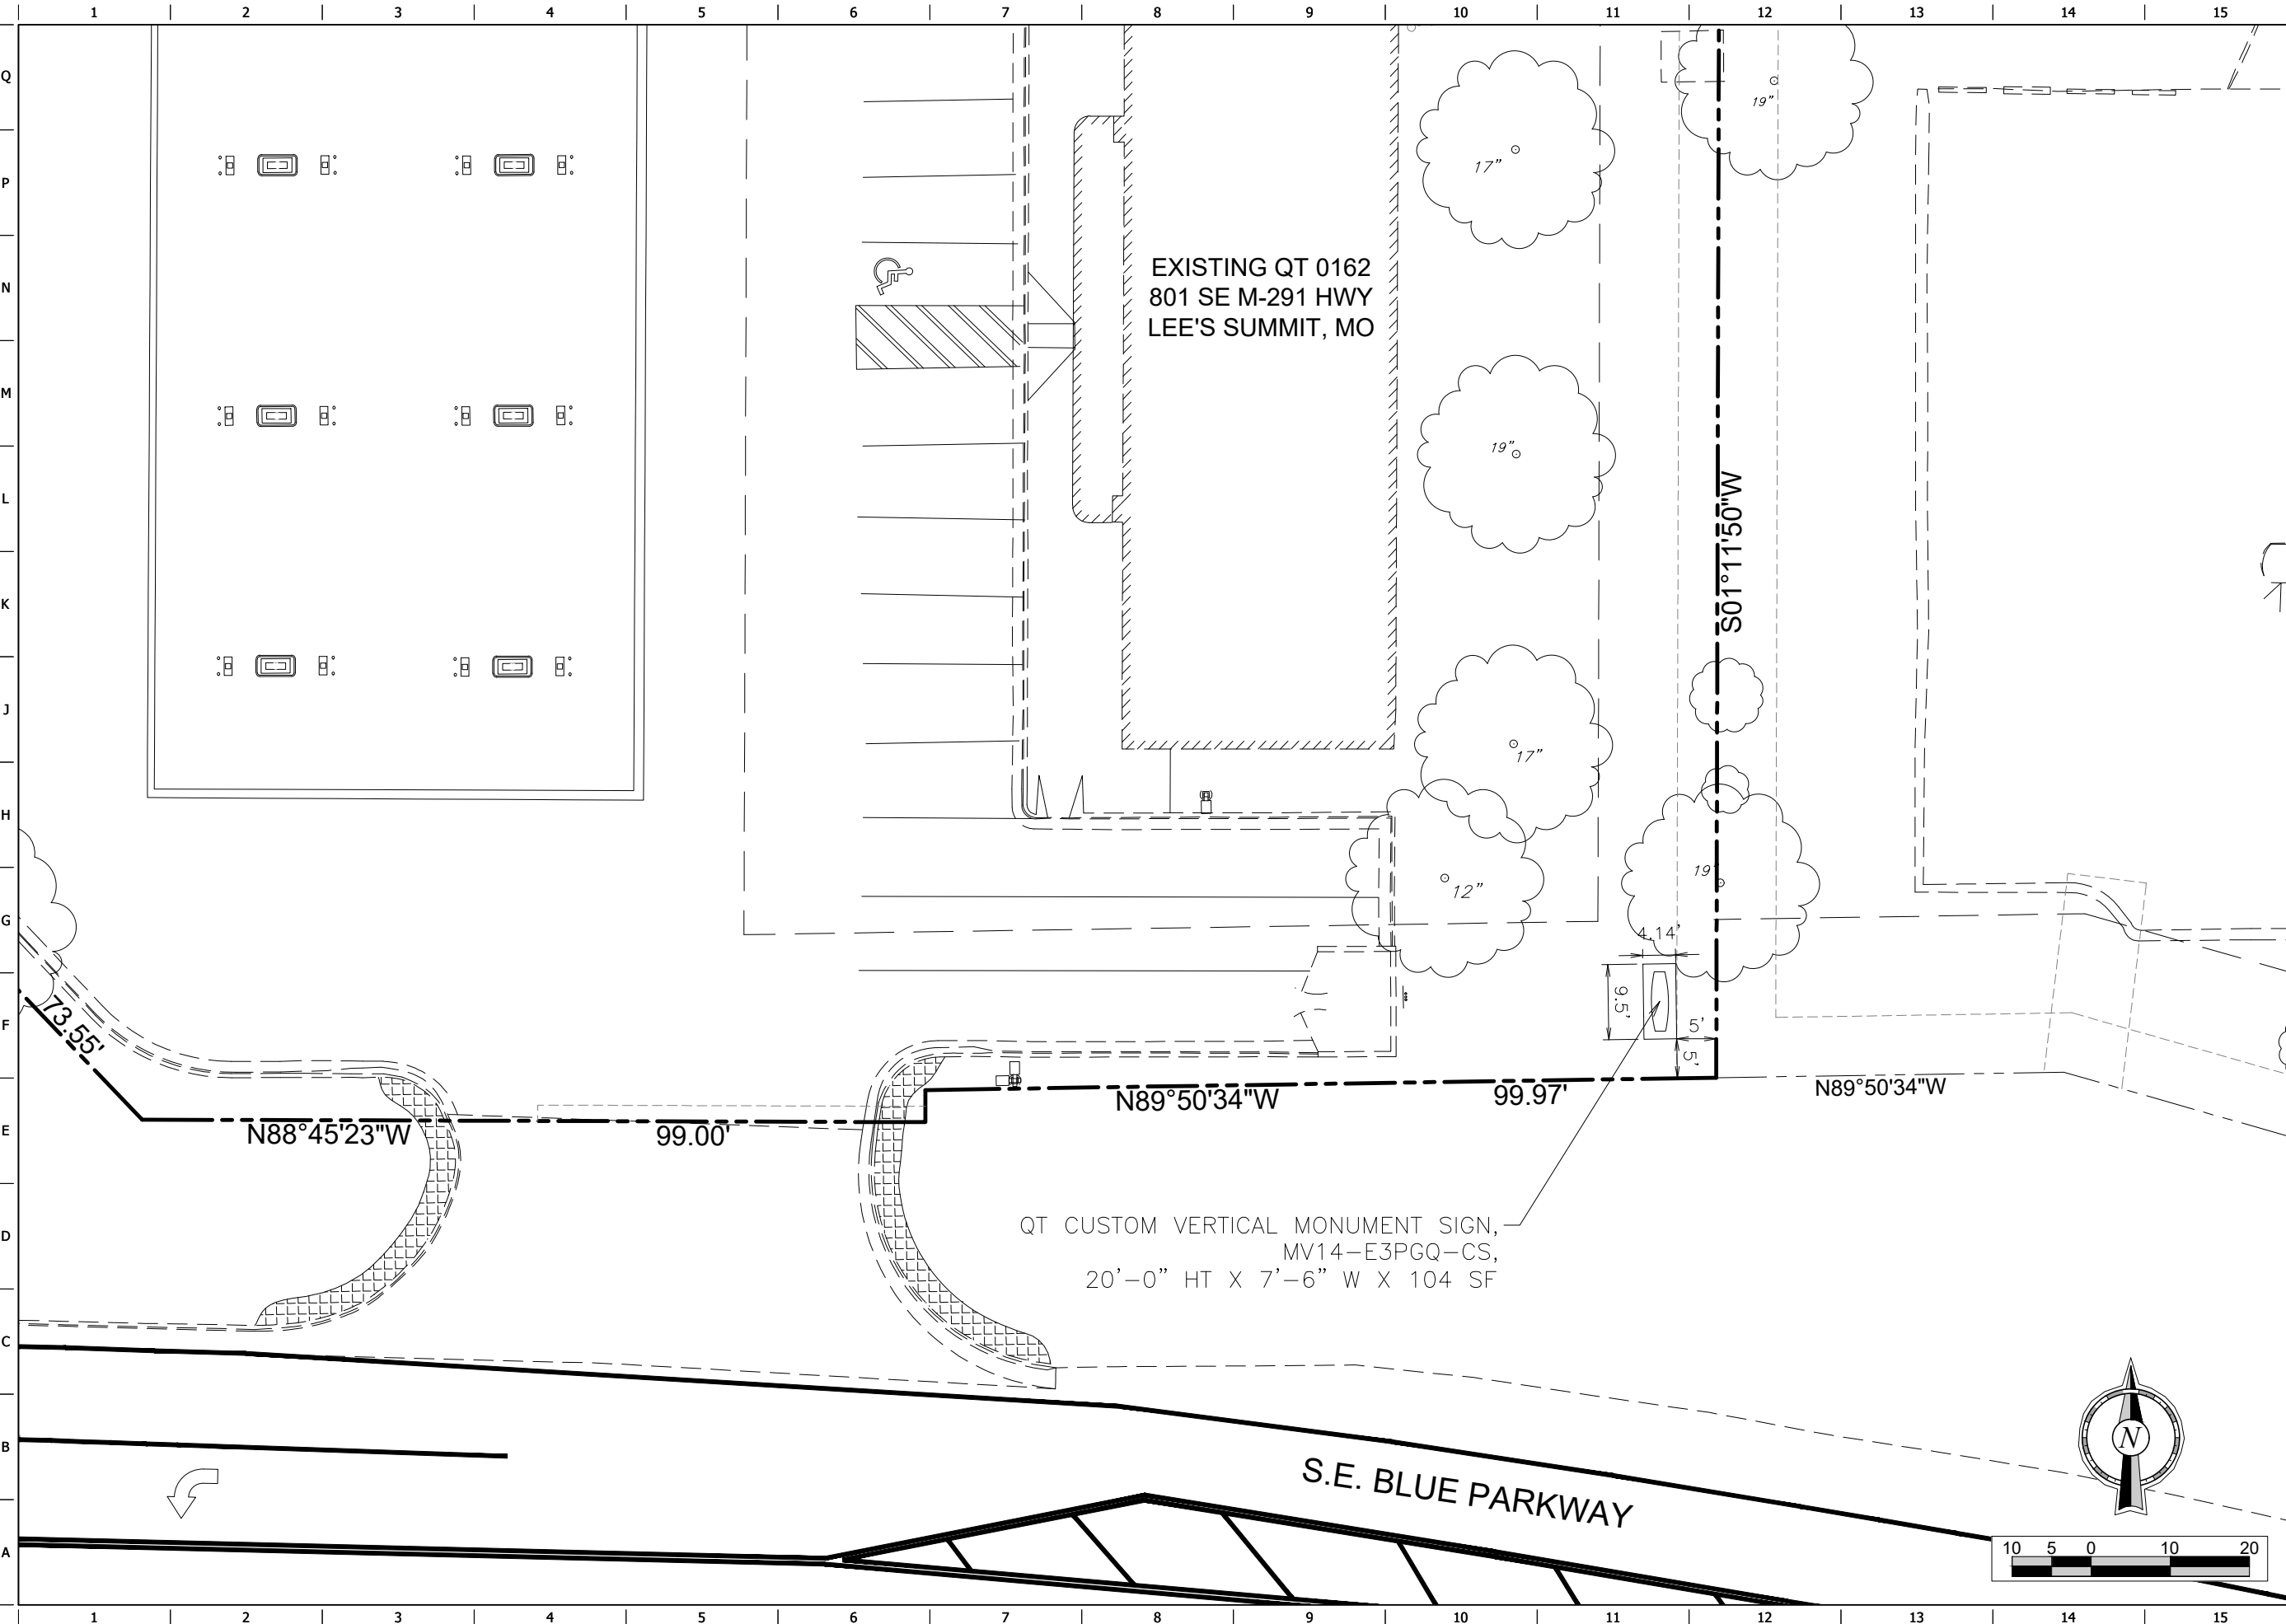

PROJECT NO.:#####

QuikTrip No. 0162
 801 SOUTHEAST M-291 HIGHWAY
 LEE'S SUMMIT, MO



PROTOTYPE:
 DIVISION:
 VERSION: 001
 DESIGNED BY:
 DRAWN BY:
 REVIEWED BY:

REV	DATE	DESCRIPTION	ORIGINAL ISSUE DATE:

SHEET TITLE:
 SIGN EXHIBIT

SHEET NUMBER:
 1