



LOT 43 EAST ELEVATION

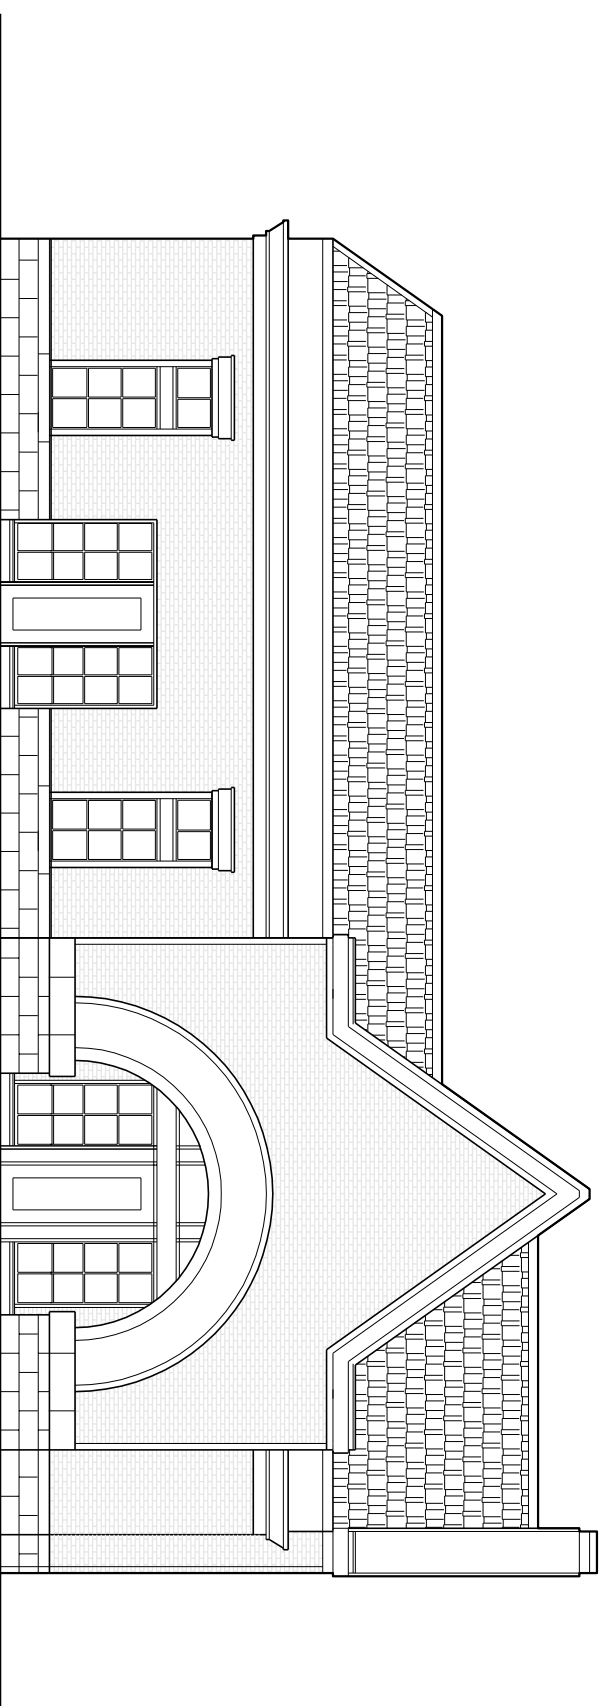


LOT 43 WEST ELEVATION

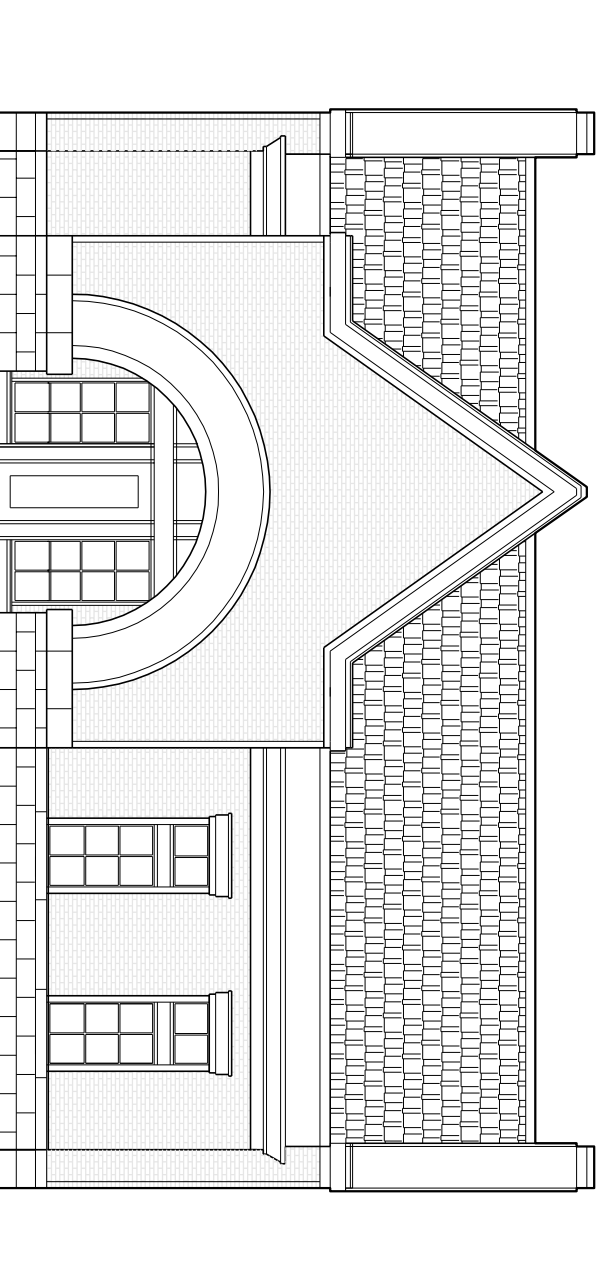

LOT 43 SOUTH ELEVATION



LOT 43 SITE PLAN

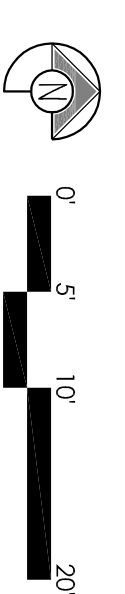

A202 - LOT 43 SITE PLAN & ELEVATION

NEW LONGVIEW LOT 44 | BOX REAL ESTATE DEVELOPMENT | 02.06.18

SCALE: 1"=10'