




METAL SPAN OF MESA  
COLOR: SILVER METALLIC




CANYON STONE  
COLOR: CANYON LEDGE




METAL SPAN SANTA FE  
COLOR: SLATE GREY

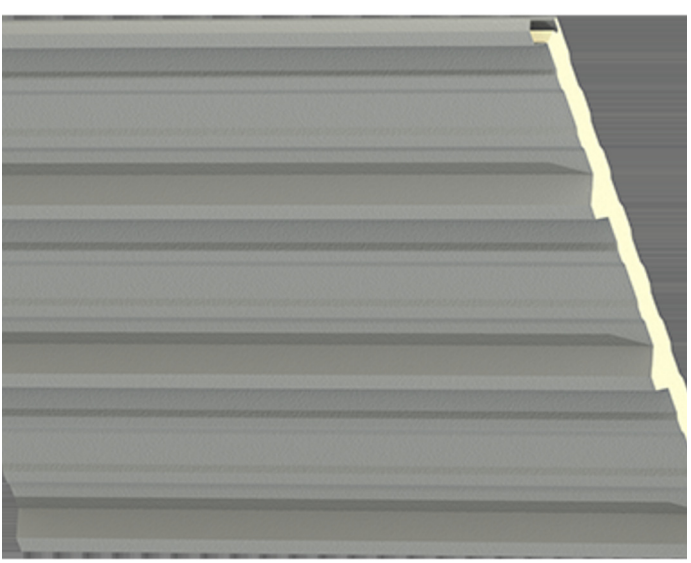


BUTLER SHADOW WALL  
COLOR: GREY STONE

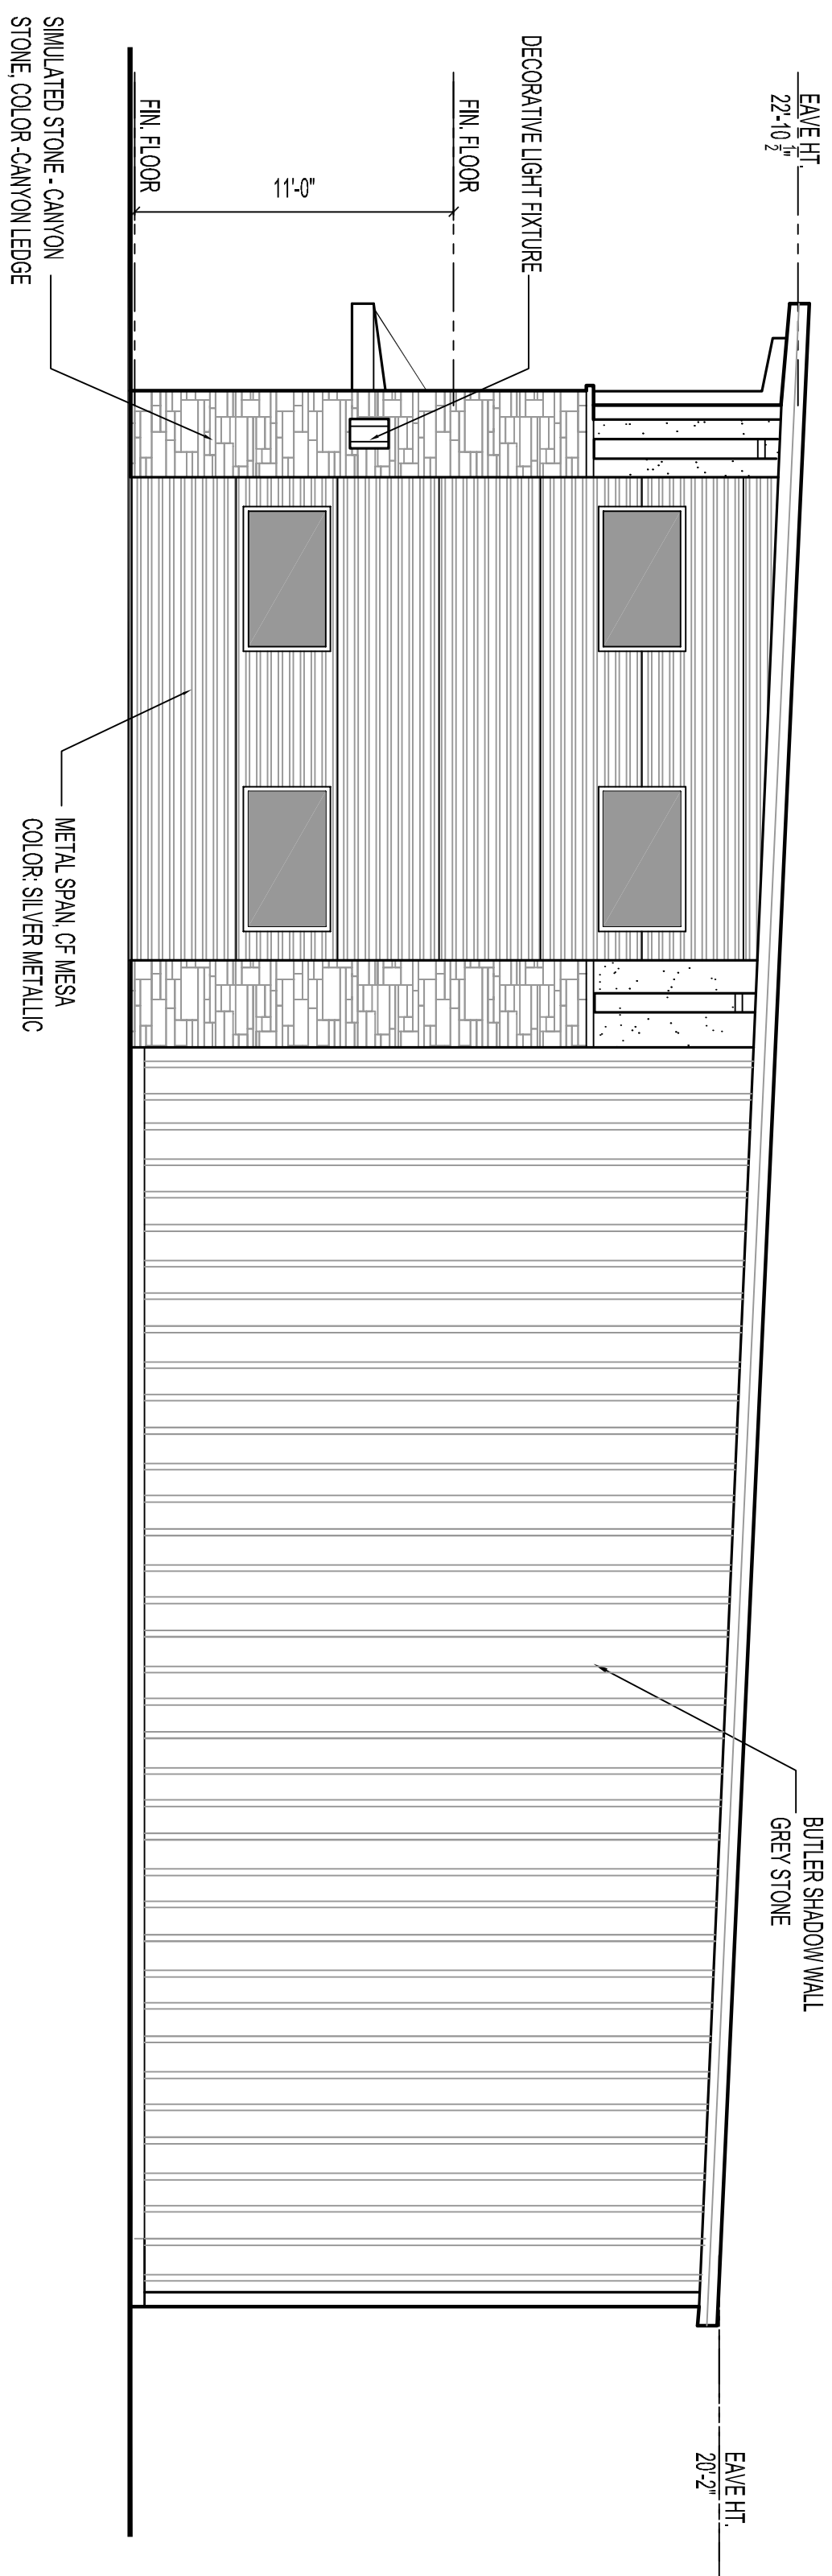

**1** Side Elevation  
SCALE: 3/16"=1'-0"

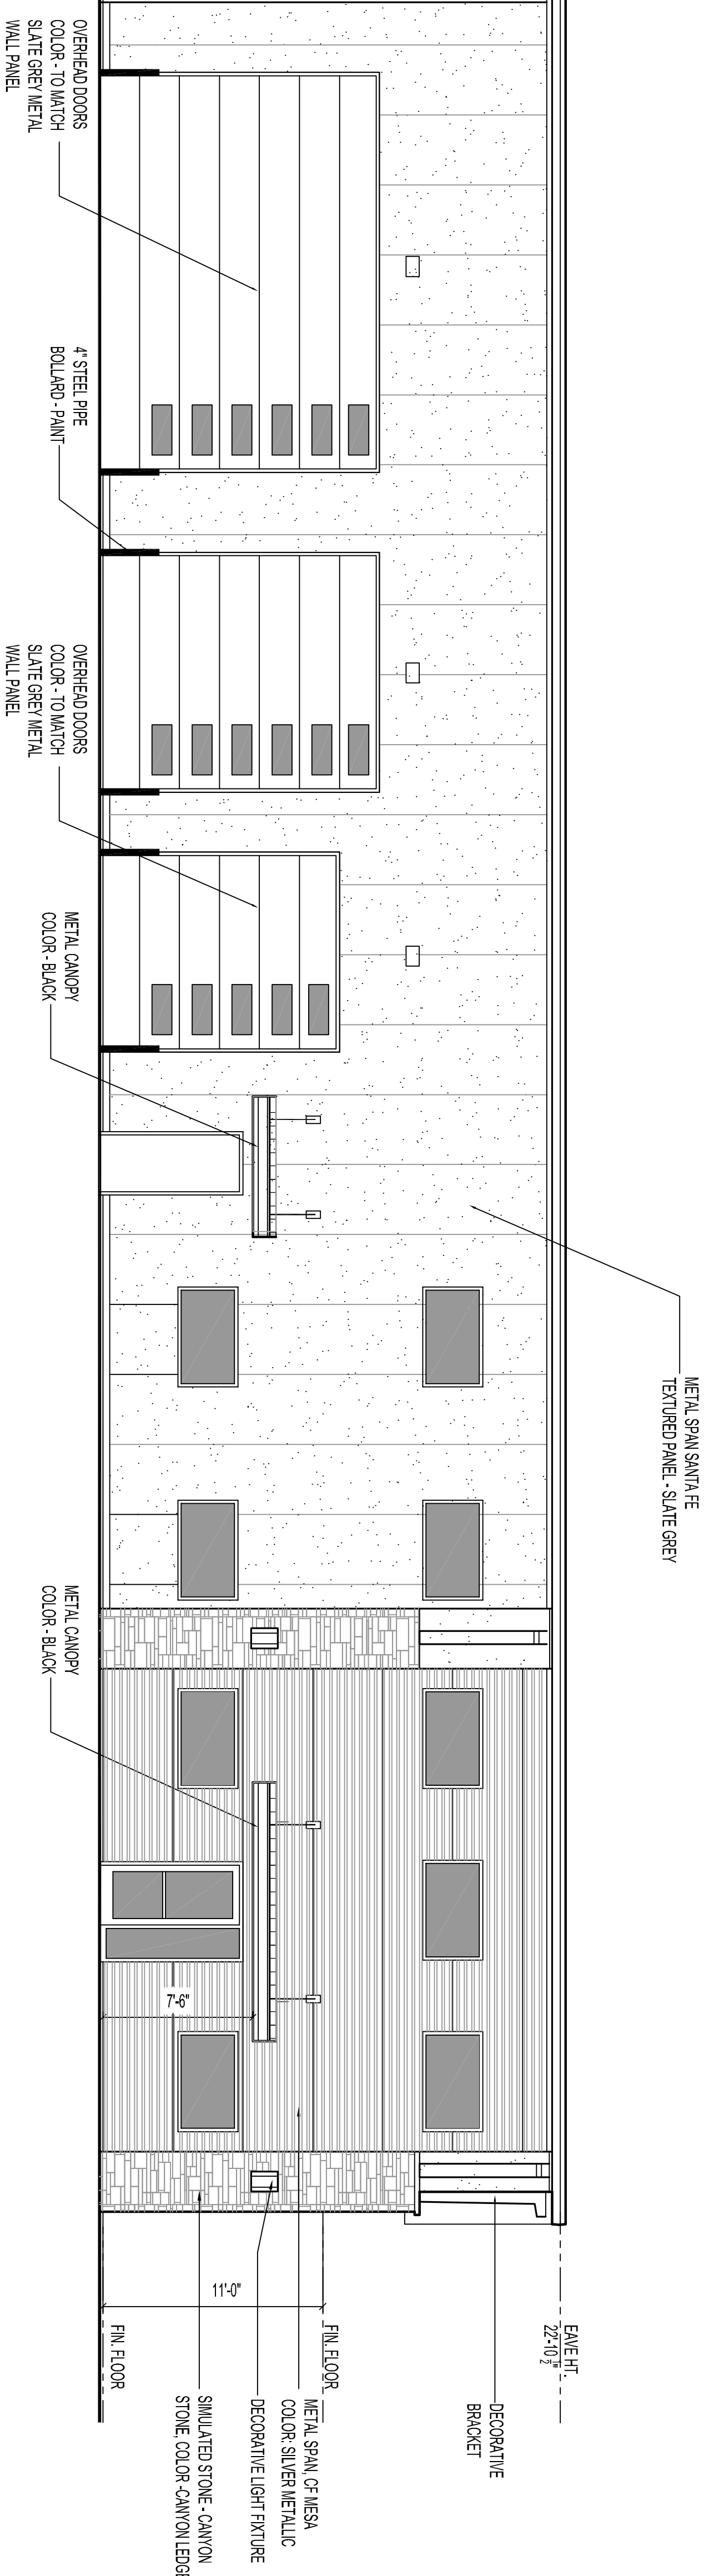


**2** Front Elevation  
SCALE: 3/16"=1'-0"

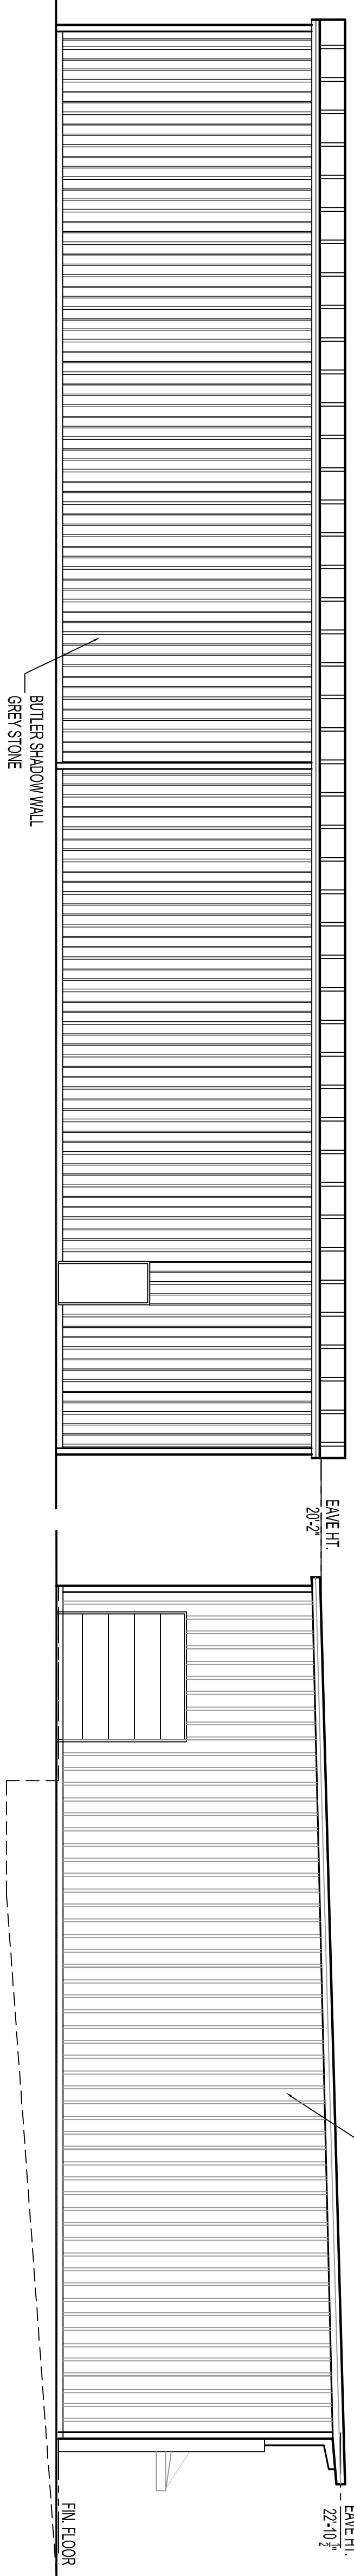

**4** Back Elevation  
SCALE: 1/8"=1'-0"

**3** Side Elevation  
SCALE: 1/8"=1'-0"

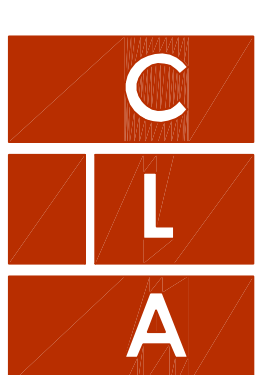

**Craig Luebbert**  
Architecture  
24 NW Chipman 'B'. 816.875.4863

Construction Documents  
**MAR Building Solutions**

Newberry Bussiness Park  
Lee's Summit, MO.

SHEET NUMBER

**A200**

ARCHITECTURAL PROJECT NUMBER

DATE REVISION  
5.11.18