


FILEPATH: F:\1_P\Projects\SDG\235008_SOWP Lot 13\05_Drawings - Working\Revit\235008_SOWP Lot 13_V23.rvt
DATE: 7/27/2023 3:03:57 PM
DRAWN BY: Author

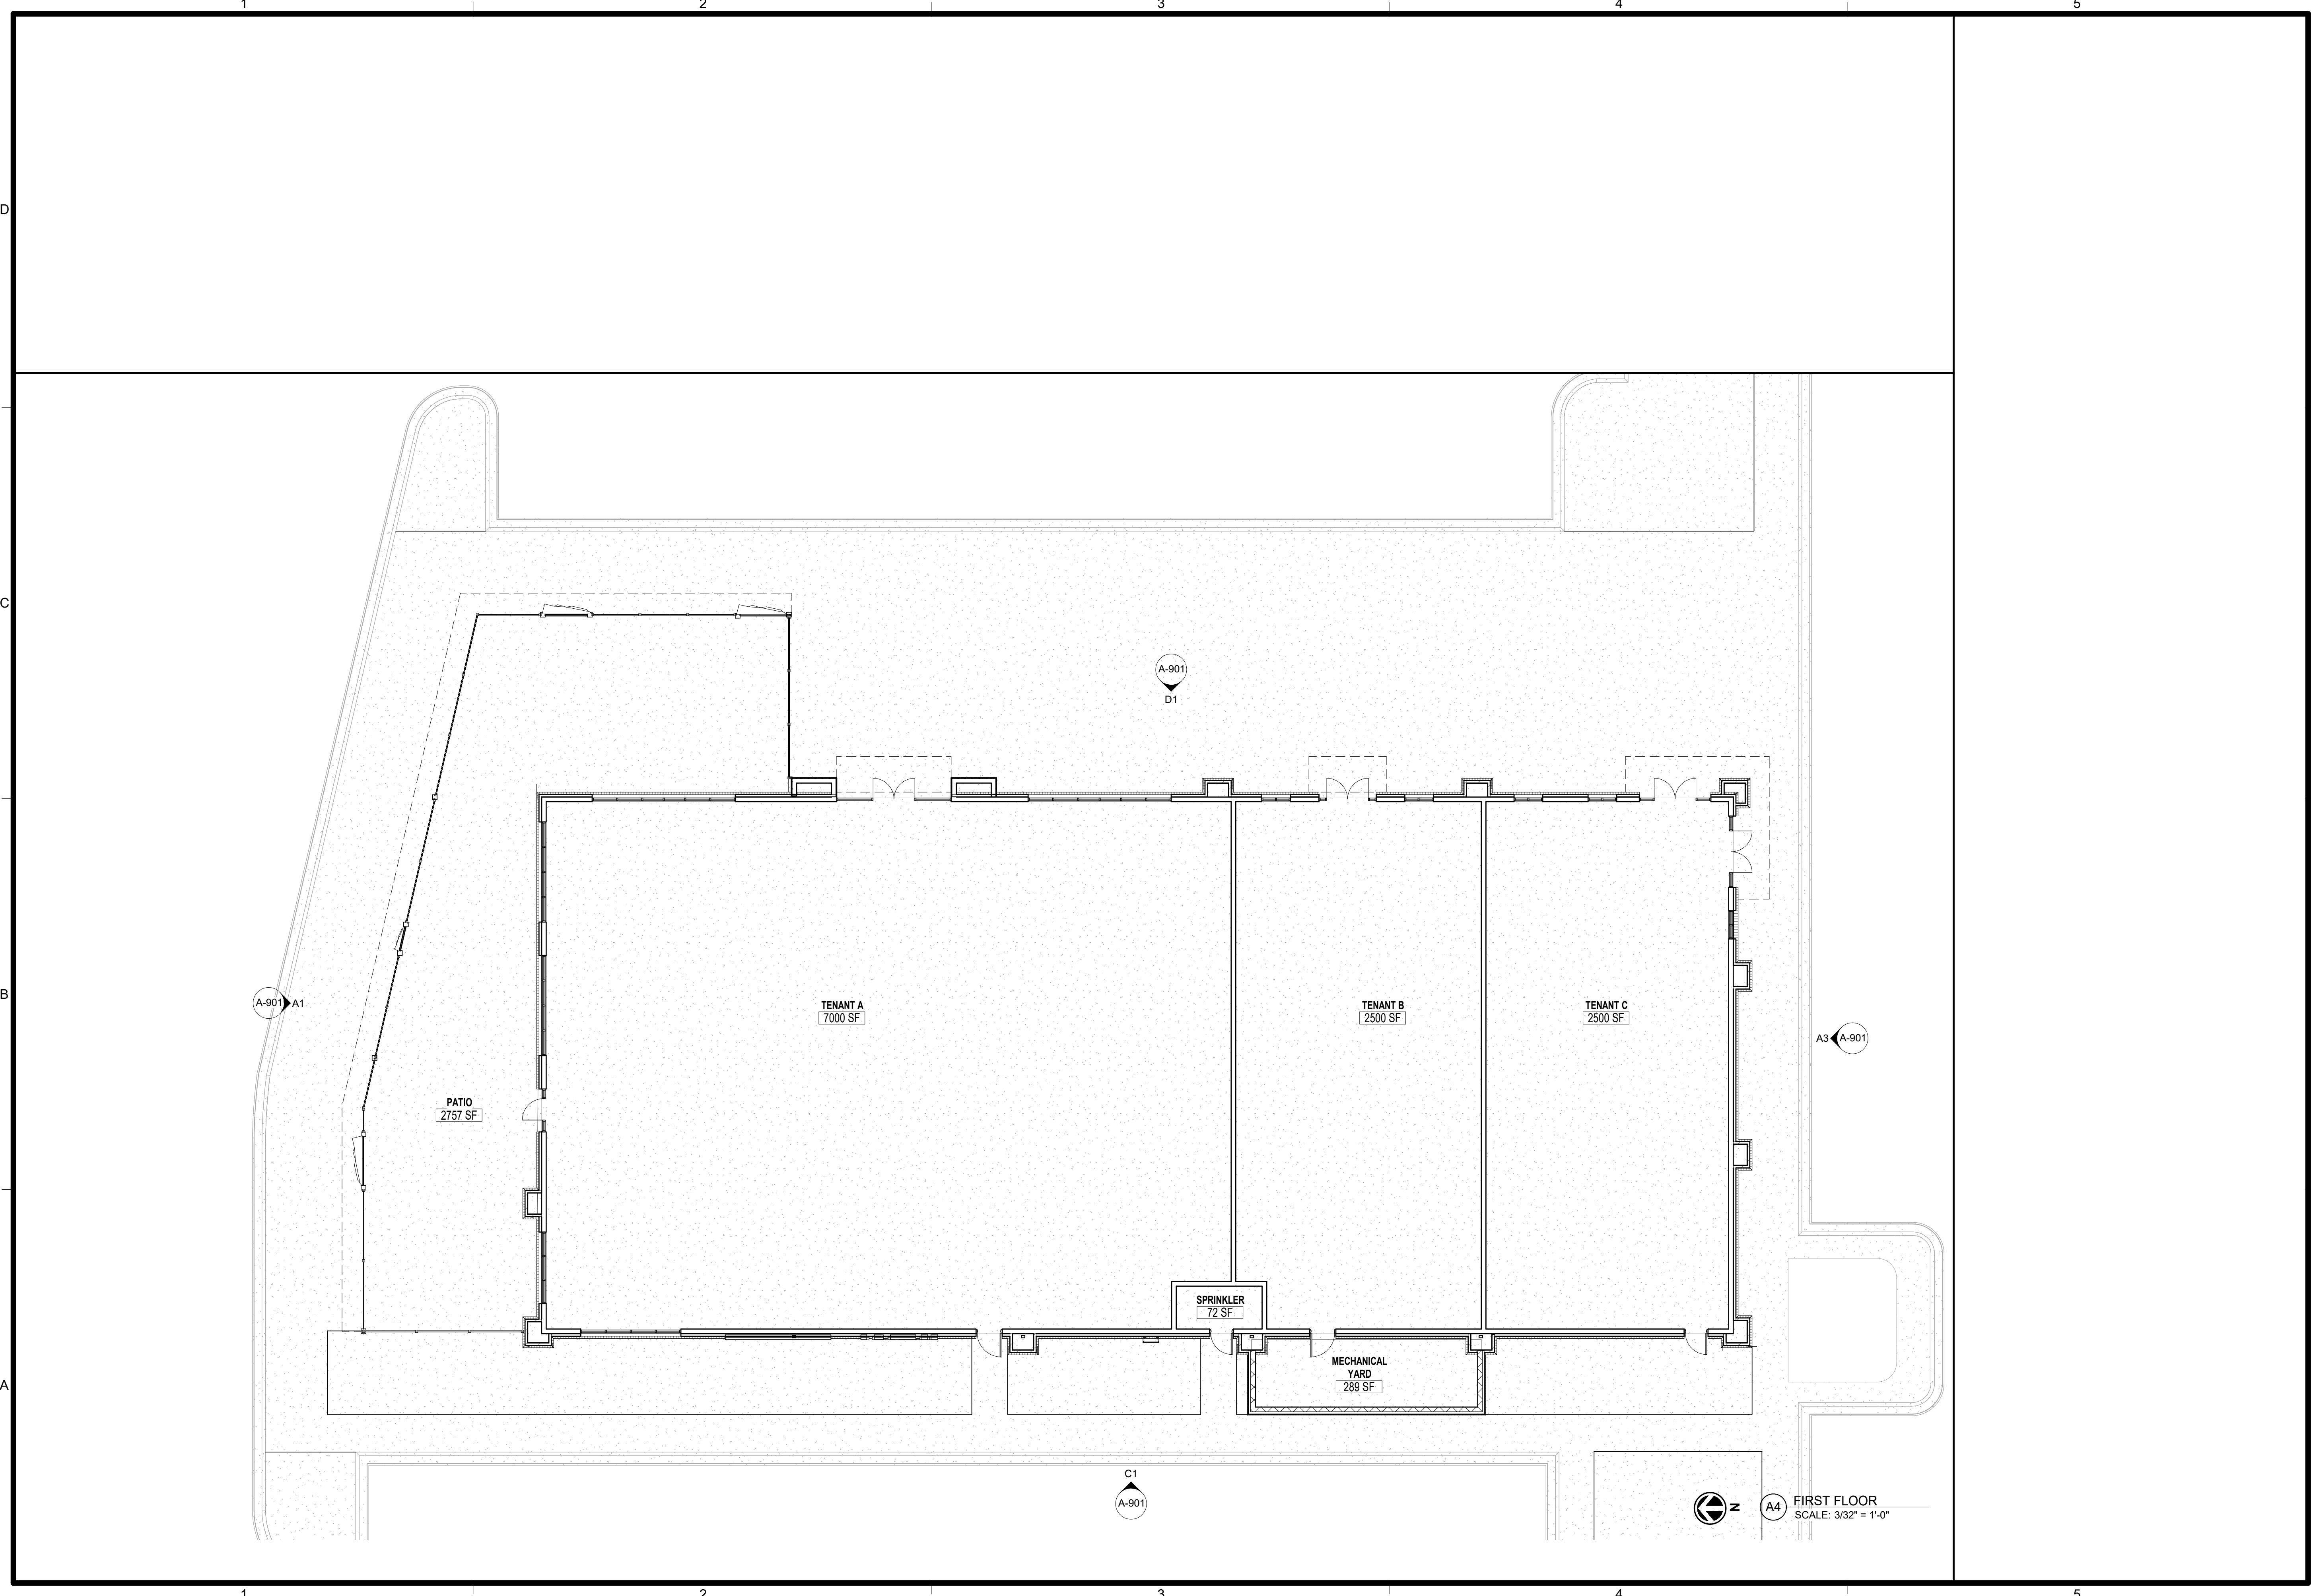

schwerdt design group
architecture | interiors | planning
2231 sw wansmaker rd suite 303
topeka, kansas 66614-4275
phone: 785.273.7540
fax: 785.273.7579
500 north broadway suite 200
oklahoma city, ok 73102
phone: 405.231.3105
fax: 405.231.3115

PROGRESS PRINT
NOT FOR
CONSTRUCTION
DATE: 00/00/00

**CORE & SHELL BUILDING
STREETS OF WEST PRYOR LOT 13**
1020 NW PRYOR ROAD, LEES SUMMIT, MISSOURI


SUBMISSION DATES
PROGRESS PRINT ONLY

SHEET TITLE
FIRST FLOOR PLAN

PROJECT NUMBER
235008

SHEET NUMBER
A-101

FILEPATH: F:\11_P\Projects\SDG235008_SOWP Lot 13\05_Drawings - Working\Revit\235008_SOWP Lot 13_V23.rvt
 DATE: 7/27/2023 3:00:39 PM
 DRAWN BY: Author

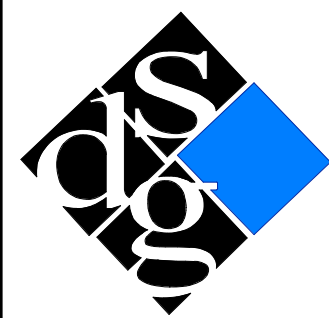

schwerdt design group
 architecture | interiors | planning
 2231 sw wansmaker rd suite 303
 topeka, kansas 66614-4275
 phone: 785.273.7540
 fax: 785.273.7579
 500 north broadway suite 200
 oklahoma city, ok 73102
 phone: 405.231.3105
 fax: 405.231.3115

PROGRESS PRINT
 NOT FOR CONSTRUCTION
 DATE: 00/00/00


CORE & SHELL BUILDING
STREETS OF WEST PRYOR LOT 13
 1020 NW PRYOR ROAD, LEES SUMMIT, MISSOURI

SUBMISSION DATES
 PROGRESS PRINT ONLY

SHEET TITLE
 SITE PLAN

PROJECT NUMBER
235008

SHEET NUMBER
A-103

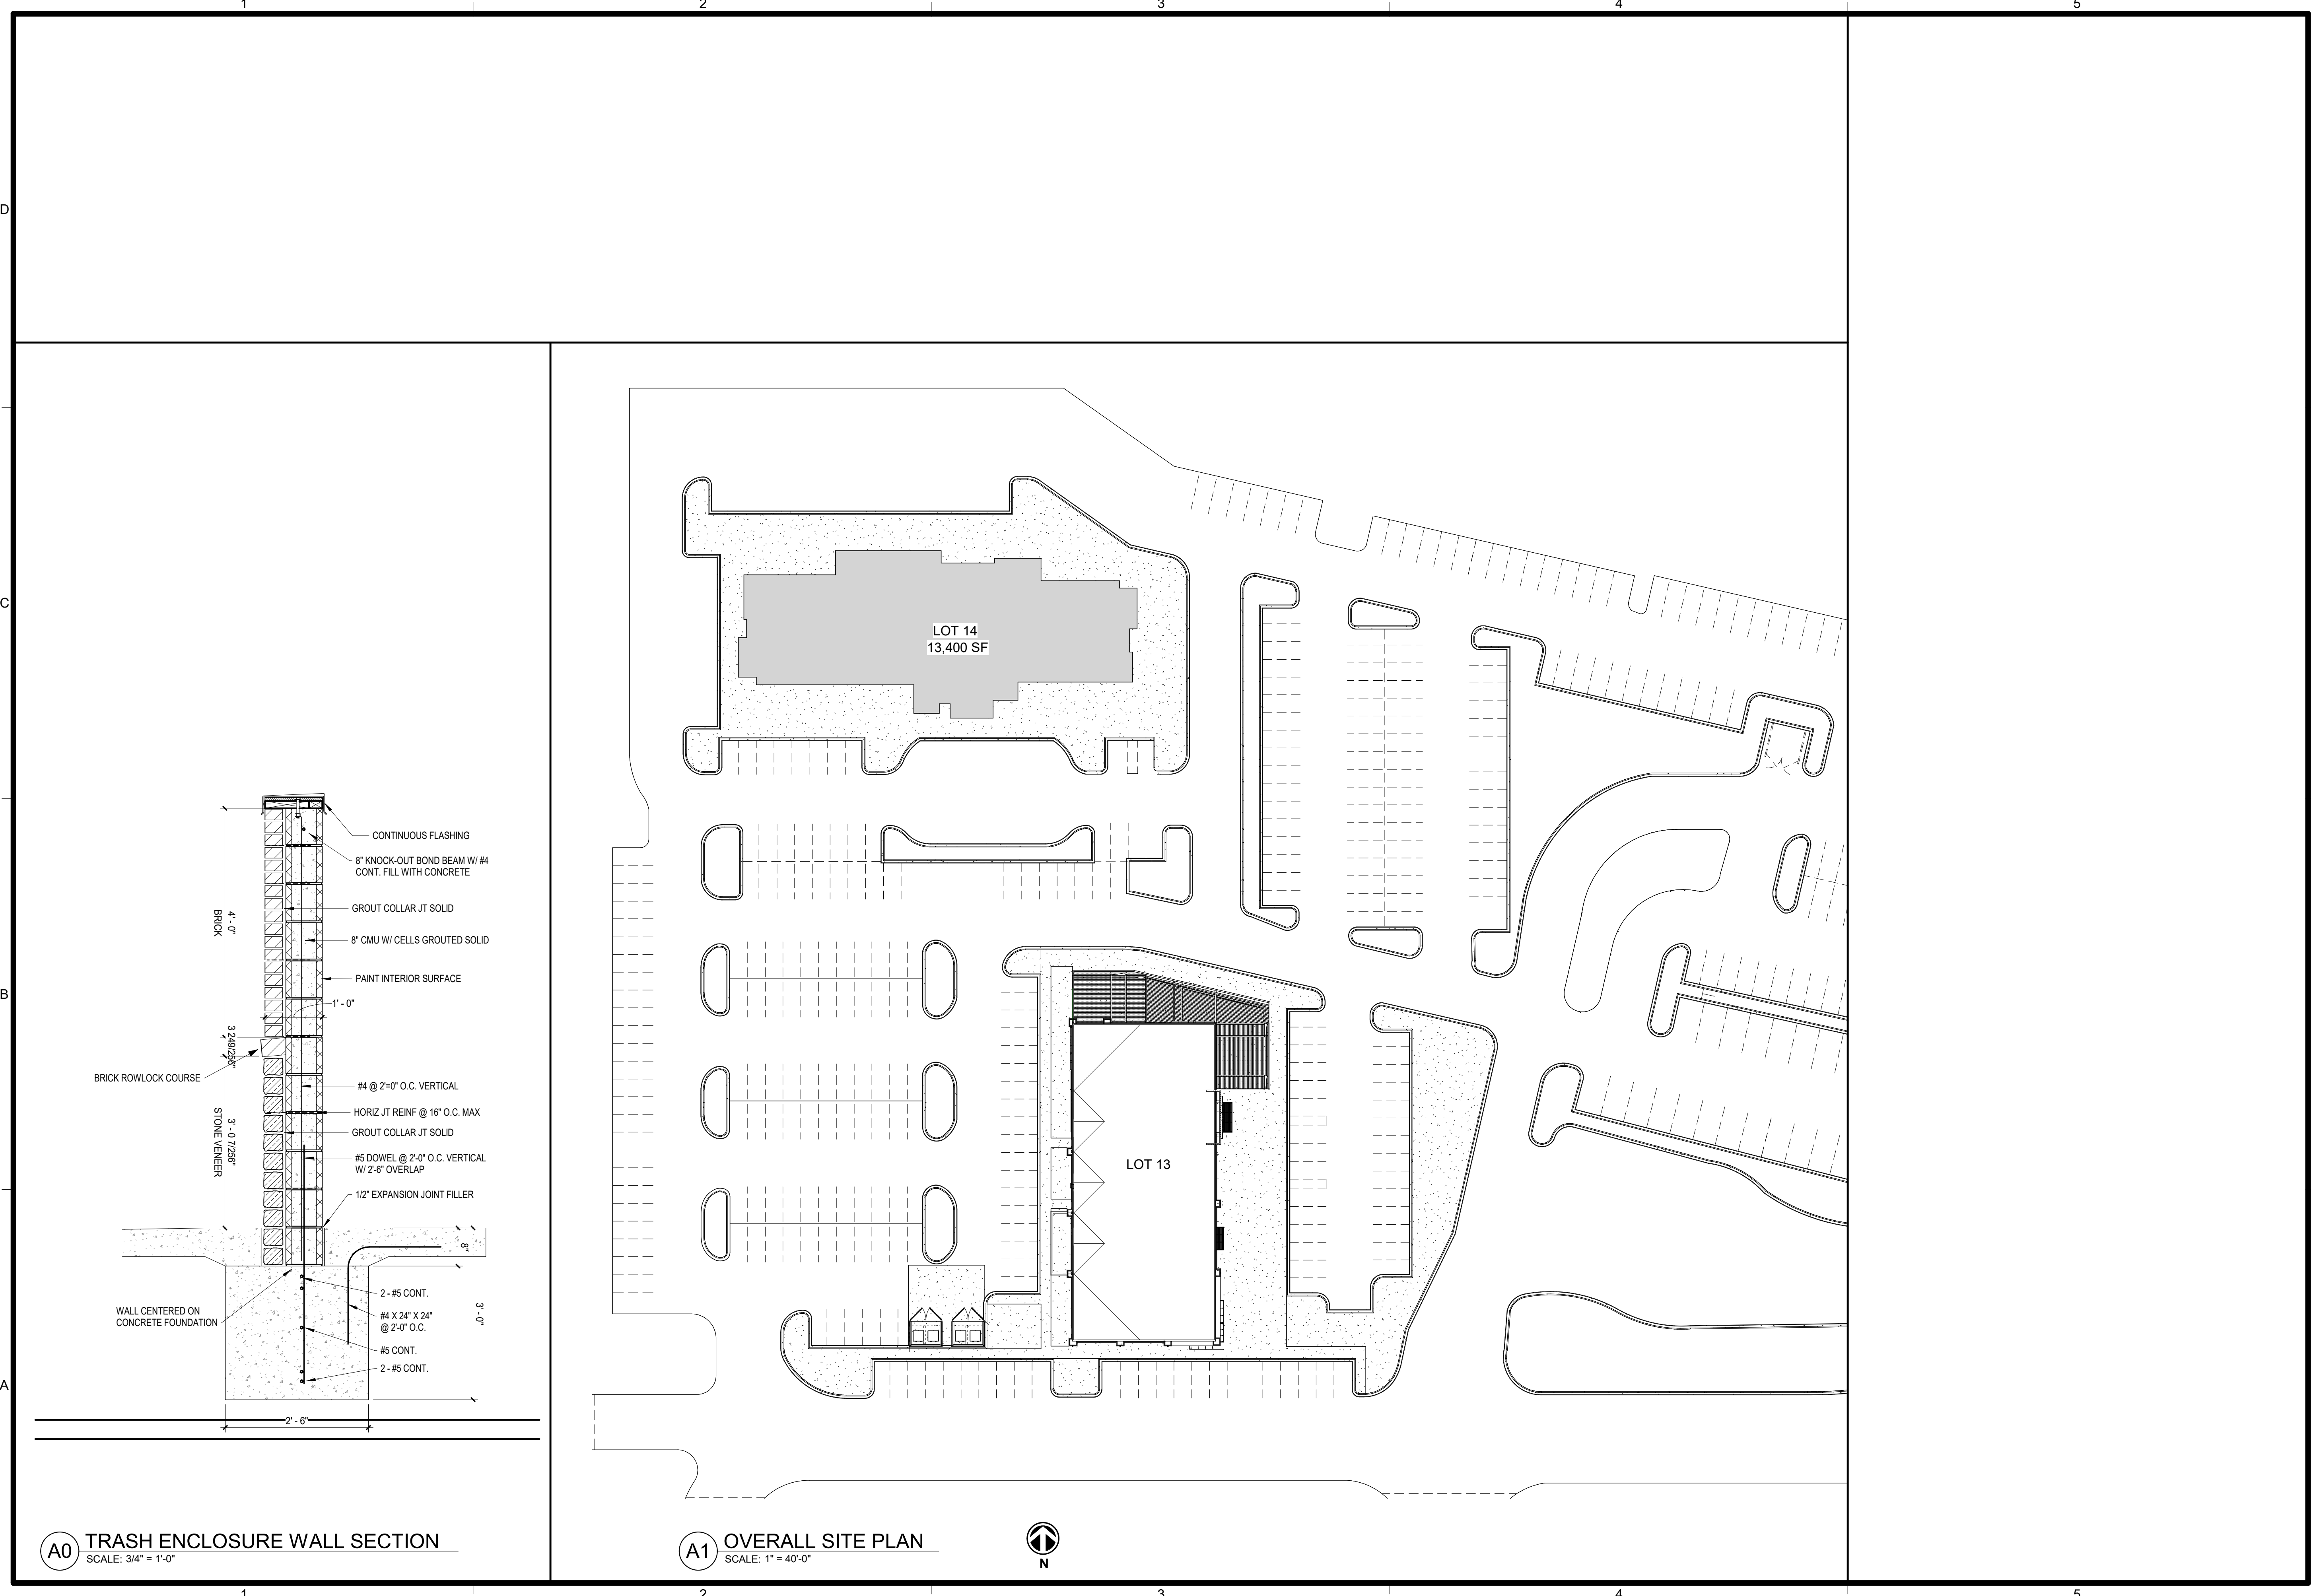

A0 TRASH ENCLOSURE WALL SECTION
 SCALE: 3/4" = 1'-0"

A1 OVERALL SITE PLAN
 SCALE: 1" = 40'-0"



FILEPATH: F:\11_P\Projects\SD\235008_SOWP Lot 13\05_Drawings - Working\Revit\235008_SOWP Lot 13_V23.rvt
 DATE: 8/4/2023 6:43:49 PM
 DRAWN BY: Author



EXTERIOR MATERIALS	
	BRICK VENEER (DARK GREY) COLOR: COAL CREEK STYLE / MORTAR: TBD MANUFACTURER: MUTUAL MATERIALS
	BRICK VENEER (LIGHT GREY) COLOR: HARBOR MIST STYLE / MORTAR: TBD MANUFACTURER: MUTUAL MATERIALS
	METAL PANEL COLOR: COPPER PENNY STYLE: REVEAL PANEL MANUFACTURER: PAC CLAD
	WOOD / FIBER CEMENT SIDING COLOR: TBD STYLE: CEDAR PLANK MANUFACTURER: JAMES HARDIE
	PRE-FINISHED METAL COLOR: MATTE BLACK STEEL STYLE: TBD MANUFACTURER: PAC CLAD
	EIFS - MAIN (CHARCOAL) COLOR: ANTHRACITE COAL STYLE: 152 MANUFACTURER: DRYVIT
	EIFS - ACCENT (LIGHT GREY) COLOR: GULL GRAY STYLE: 131 MANUFACTURER: DRYVIT
	STEEL CANOPIES COLOR: BLACK STYLE: LUMISHADE MANUFACTURER: MAPES
	METAL FENCING COLOR: TRAFFIC BLACK & CHESTNUT STYLE: AL. PLANK & COMP. POST MANUFACTURER: PALM SHIELD

D1 EAST ELEVATION RENDERED
SCALE: 1/8" = 1'-0"

C1 WEST ELEVATION RENDERED
SCALE: 1/8" = 1'-0"

A1 NORTH ELEVATION RENDERED
SCALE: 1/8" = 1'-0"

A3 SOUTH ELEVATION RENDERED
SCALE: 1/8" = 1'-0"

schwerdt design group
 architecture | interiors | planning
 2231 sw wasmaker rd suite 303
 topeka, kansas 66614-4275
 phone: 785.273.7540
 fax: 785.273.7579
 500 north broadway suite 200
 oklahoma city, ok 73102
 phone: 405.231.3105
 fax: 405.231.3115

PROGRESS PRINT
 NOT FOR CONSTRUCTION
 DATE: 00/00/00

CORE & SHELL BUILDING
STREETS OF WEST PRYOR LOT 13
 1020 NW PRYOR ROAD, LEES SUMMIT, MISSOURI

SUBMISSION DATES
 PROGRESS PRINT ONLY

SHEET TITLE
 EXTERIOR ELEVATIONS
 RENDERED


PROJECT NUMBER
235008

SHEET NUMBER
A-901




D1 EAST ELEVATION RENDERED
SCALE: 1/8" = 1'-0"

EXTERIOR MATERIALS	
	BRICK VENEER (DARK GREY) COLOR: COAL CREEK STYLE / MORTAR: TBD MANUFACTURER: MUTUAL MATERIALS
	BRICK VENEER (LIGHT GREY) COLOR: HARBOR MIST STYLE / MORTAR: TBD MANUFACTURER: MUTUAL MATERIALS
	METAL PANEL COLOR: COPPER PENNY STYLE: REVEAL PANEL MANUFACTURER: PAC CLAD
	WOOD / FIBER CEMENT SIDING COLOR: TBD STYLE: CEDAR PLANK MANUFACTURER: JAMES HARDIE
	PRE-FINISHED METAL COLOR: MATTE BLACK STEEL STYLE: TBD MANUFACTURER: PAC CLAD
	EIFS - MAIN (CHARCOAL) COLOR: ANTHRACITE COAL STYLE: 152 MANUFACTURER: DRYVIT
	EIFS - ACCENT (LIGHT GREY) COLOR: GULL GRAY STYLE: 131 MANUFACTURER: DRYVIT
	STEEL CANOPIES COLOR: BLACK STYLE: LUMISHADE MANUFACTURER: MAPES
	METAL FENCING COLOR: TRAFFIC BLACK & CHESTNUT STYLE: AL. PLANK & COMP. POST MANUFACTURER: PALM SHIELD

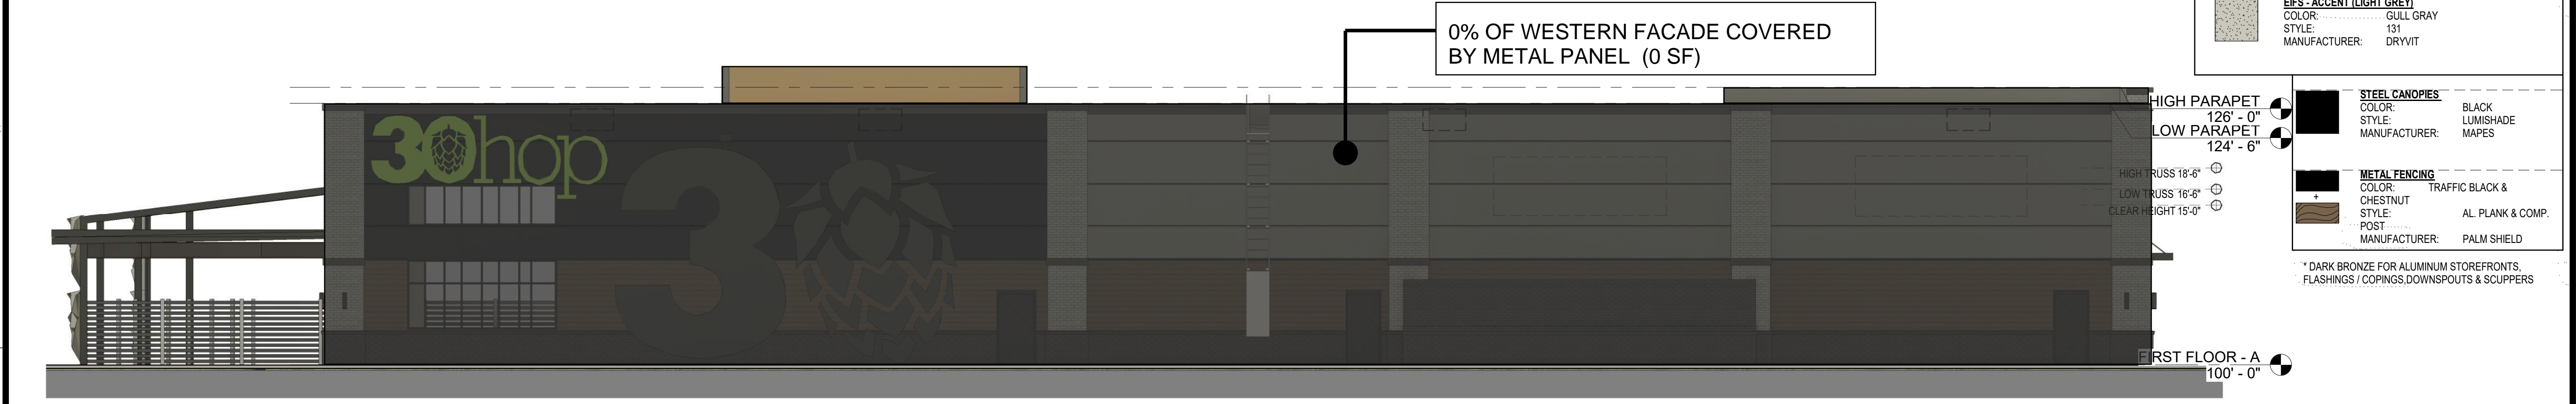

C1 WEST ELEVATION RENDERED
SCALE: 1/8" = 1'-0"

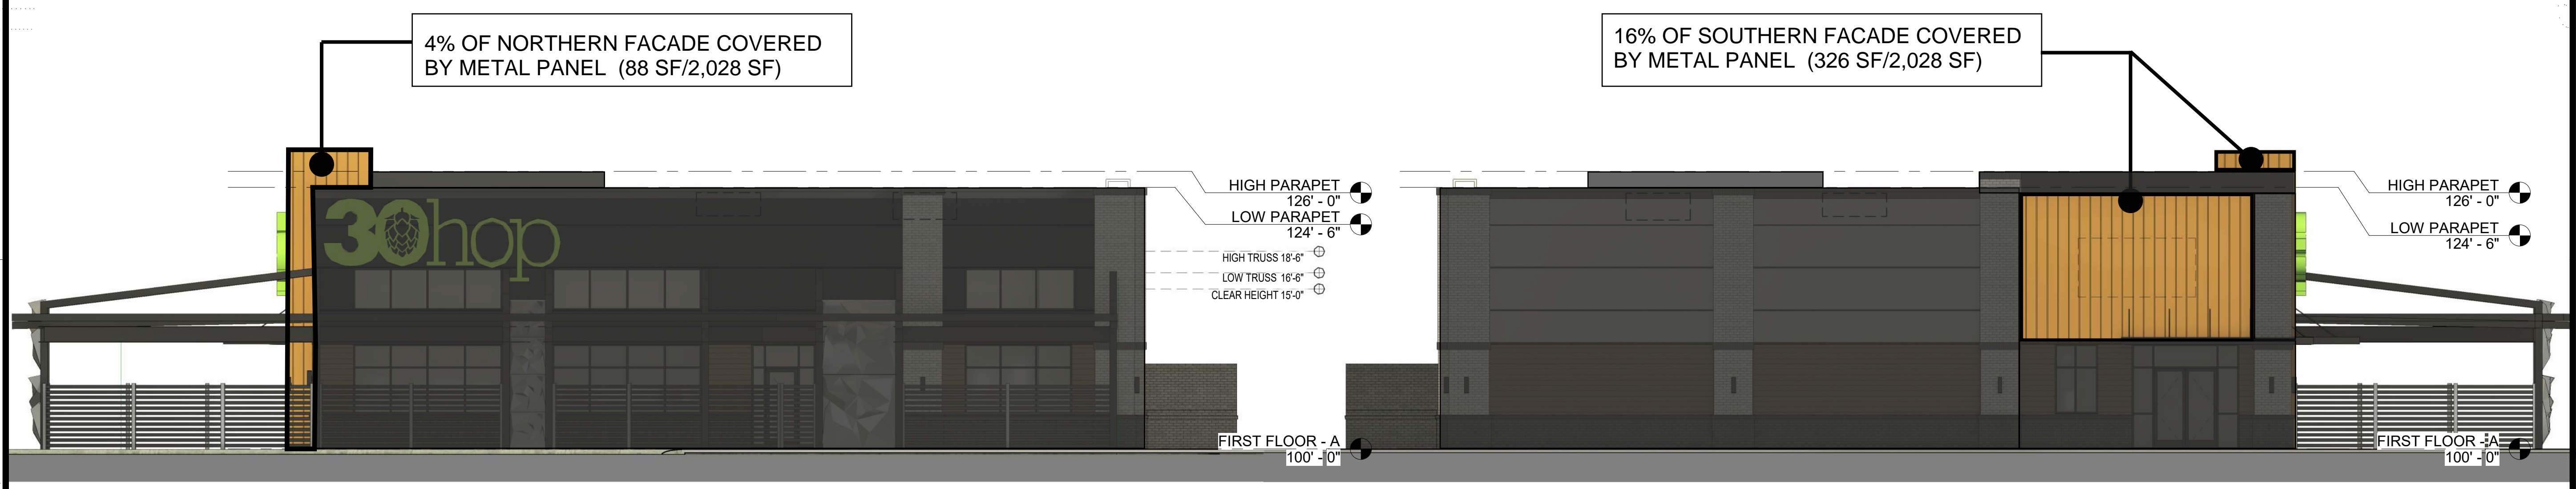

A1 NORTH ELEVATION RENDERED
SCALE: 1/8" = 1'-0"

A3 SOUTH ELEVATION RENDERED
SCALE: 1/8" = 1'-0"

schwerdt design group
architecture | interiors | planning
2231 sw wansmaker rd. suite 303
topeka, kansas 66614-4275
phone: 785.273.7540
fax: 785.273.7579
500 north broadway. suite 200
oklahoma city, ok 73102
phone: 405.231.3105
fax: 405.231.3115

PROGRESS PRINT
NOT FOR CONSTRUCTION
DATE: 00/00/00

**CORE & SHELL BUILDING
STREETS OF WEST PRYOR LOT 13**
1020 NW PRYOR ROAD, LEES SUMMIT, MISSOURI

SUBMISSION DATES
PROGRESS PRINT ONLY

SHEET TITLE
EXTERIOR ELEVATIONS
RENDERED

PROJECT NUMBER
235008

SHEET NUMBER
A-901

FILEPATH: F:\1_P\Projects\SDG\235008_SOWP Lot 13\05_Drawings - Working\Revit\235008_SOWP Lot 13_V23.rvt
DATE: 7/27/2023 11:13:38 AM
DRAWN BY: Author

MAPES - BLACK ALUMINUM CANOPY




DRYVIT - GULL GRAY




DRYVIT - ANTHRACITE COAL



PAC CLAD - COPPER PENNY

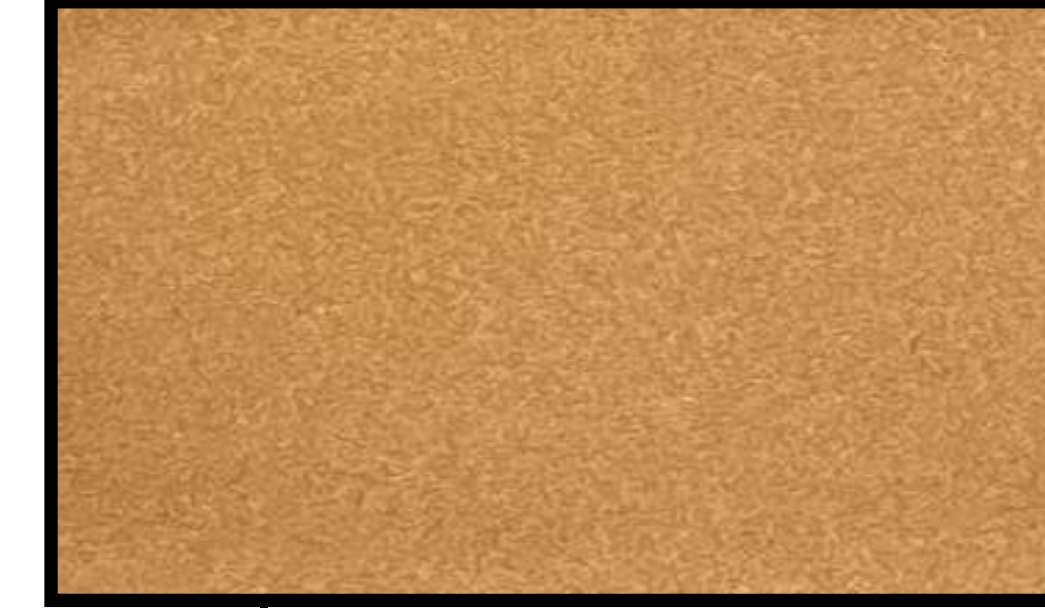

PAC CLAD - MATTE BLACK STEEL

 

MUTUAL MATERIALS - HARBOR MIST
*GROUT HAS NOT BEEN DETERMINED



MUTUAL MATERIALS - COAL CREEK
*GROUT HAS NOT BEEN DETERMINED



JAMES HARDIE - TIMBER BARK PLANK



MANKO - 2" X 4 1/2" EXTRA DARK ANODIZED STOREFRONT



GREEN SCREEN - BLACK WIRE MESH

PHOTO MATERIALS BOARD