


FIRST FLOOR PLAN
16,541 SQUARE FEET

- 5x10 = 50 sf - 18
- 10x10 = 100 sf - 17
- 10x15 = 150 sf - 12
- 10x18 = 180 sf - 2
- 10x20 = 200 sf - 4
- 10x24 = 240 sf - 9
- 10x25 = 250 sf - 3
- 10x25 = 250 sf - 6
- 10x35 = 350 sf - 1
- 15x15 = 225 sf - 1
- 15x20 = 275 sf - 1

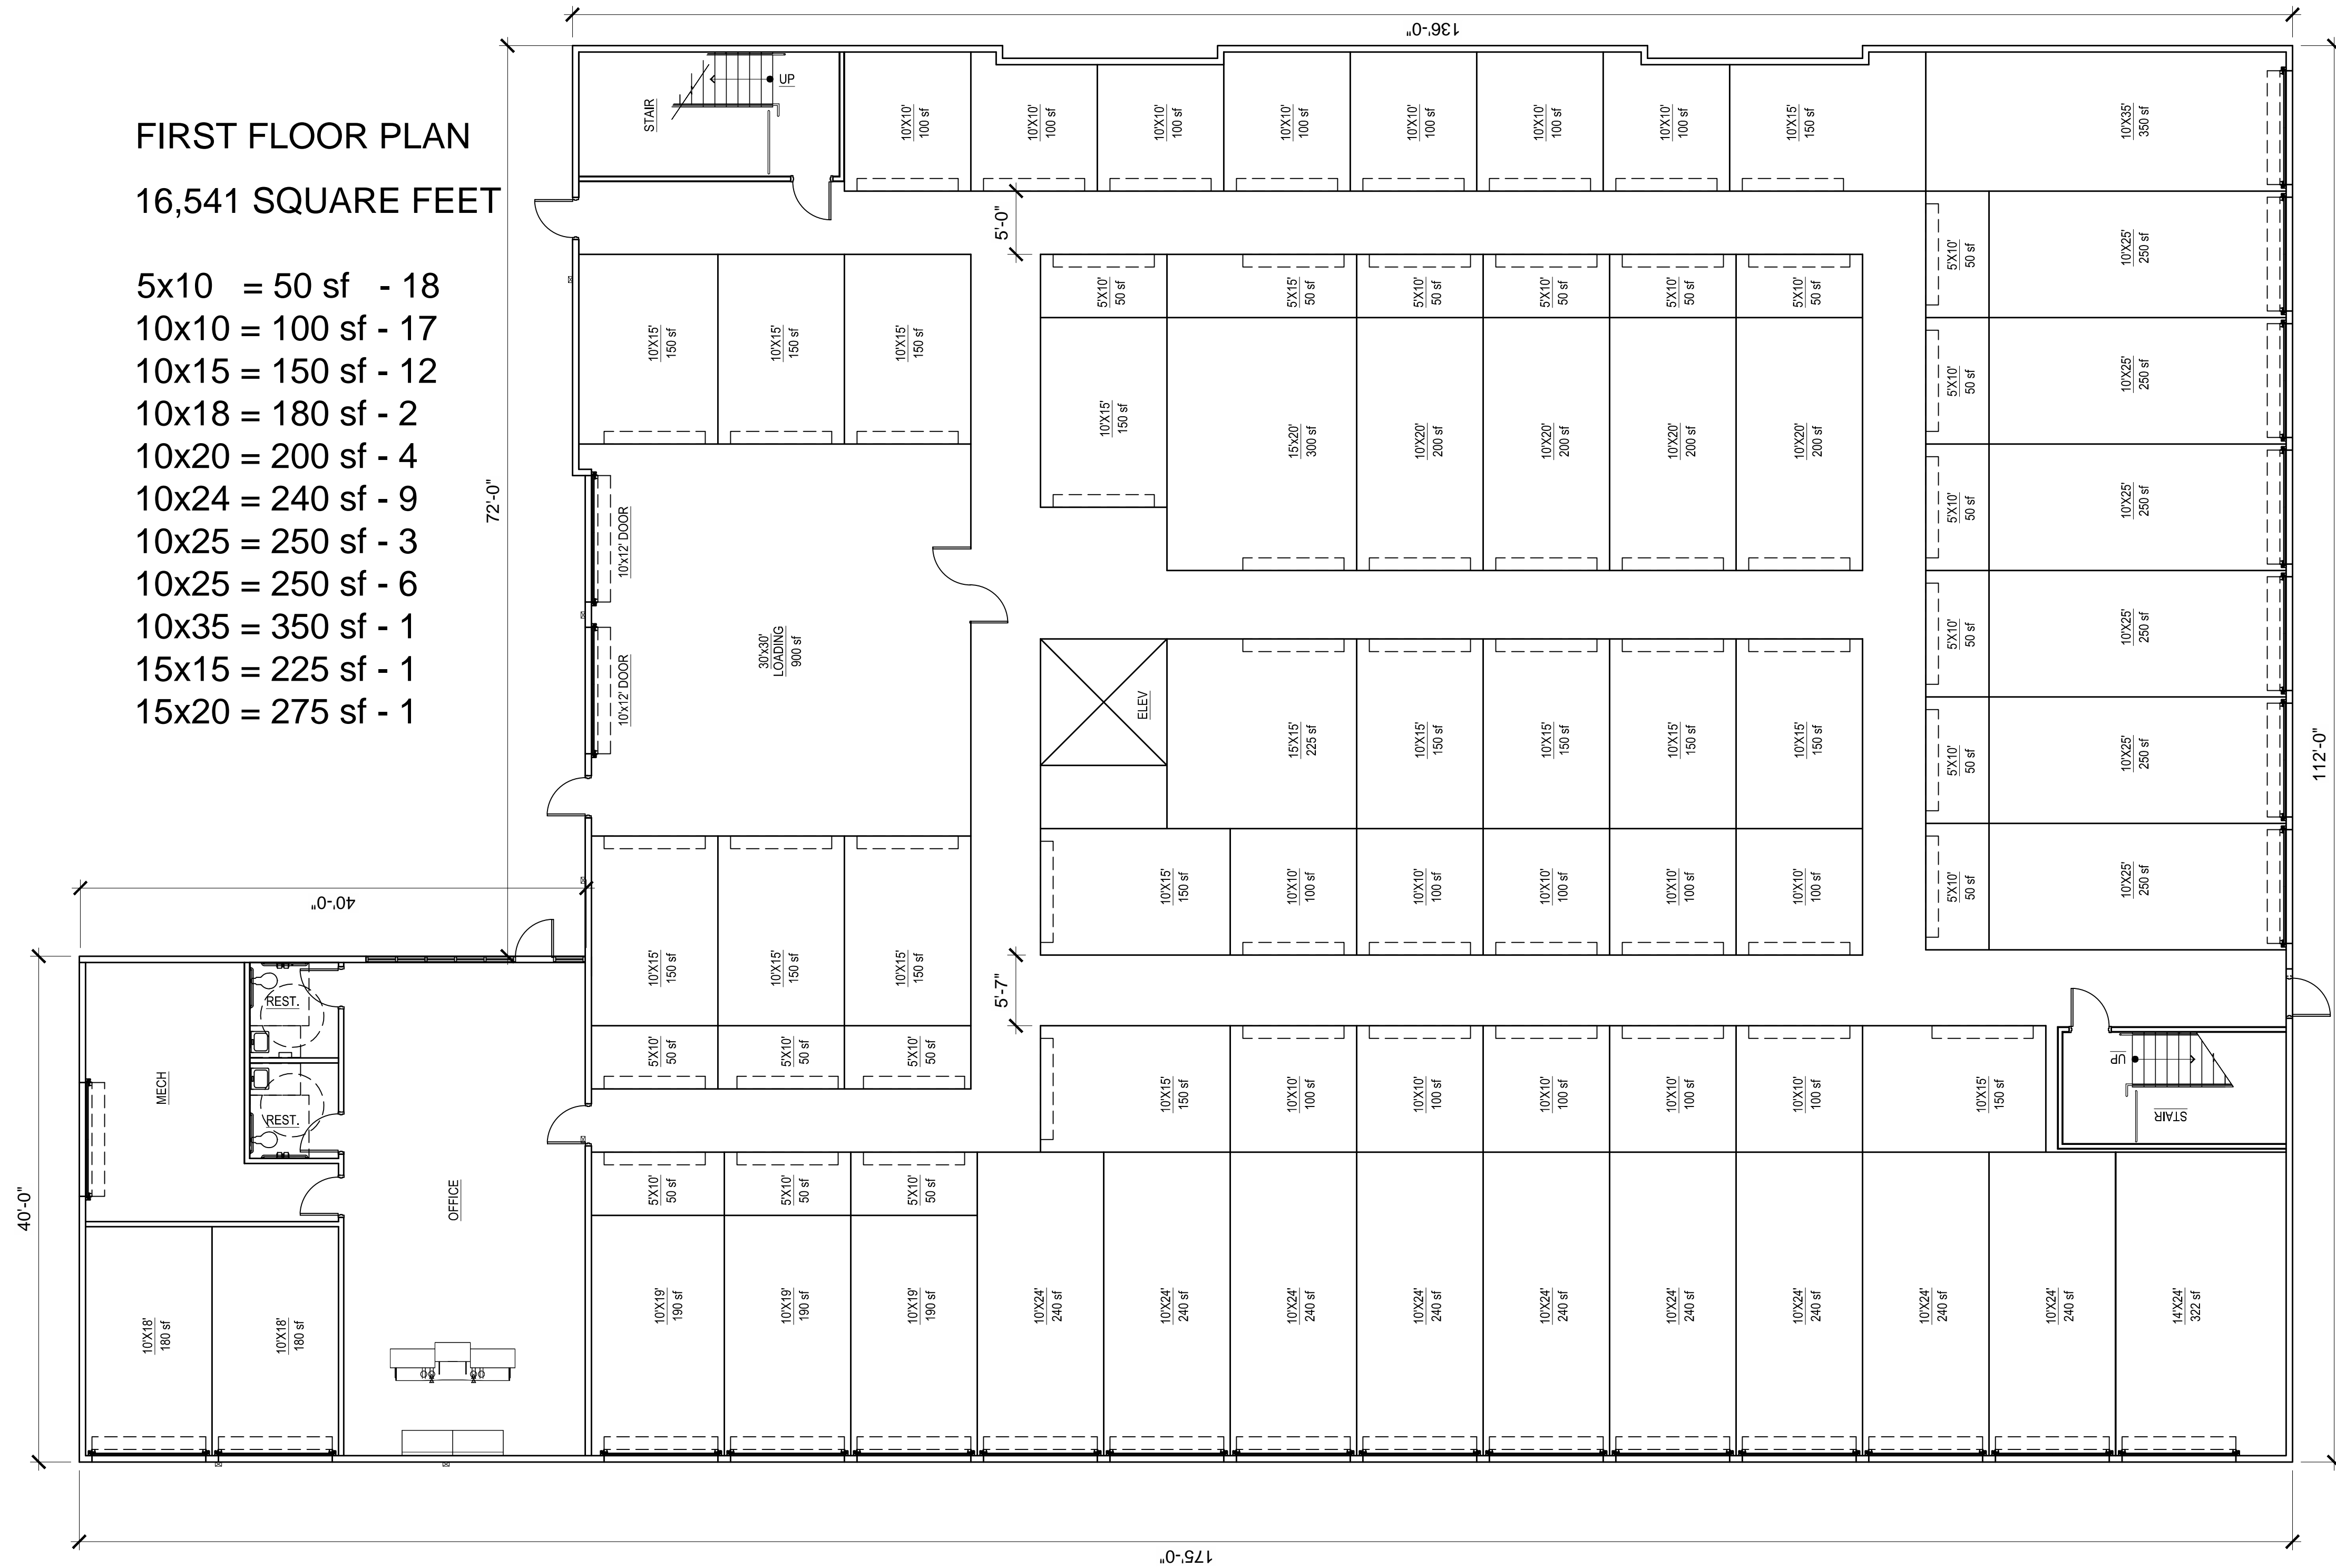

MAIN LEVEL FLOOR PLAN
 SCALE: 1/8" = 1'-0"



Storage Mart

STORAGE MART EXPANSION
 3920 S STATE ROUTE 291
 LEE SUMMIT, MO 64082

Drawn:	Project Number:
LC	2018XX
Checked:	CAD File Name (Number):
EM	

Drawing Title:
MAIN FLOOR PLAN

No.	Revisions:	Date:

Submission Date:	Drawing Number:
04/22/2019	A101
Plot Date:	
04/22/2019	

SECOND FLOOR PLAN

14,961 SQUARE FEET



5x5 = 24 sf - 2

5x10 = 50 sf - 19

10x10 = 100 sf - 57

15x15 = 225 sf - 1

15x20 = 300 sf - 1

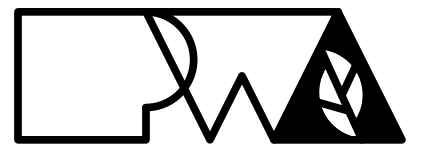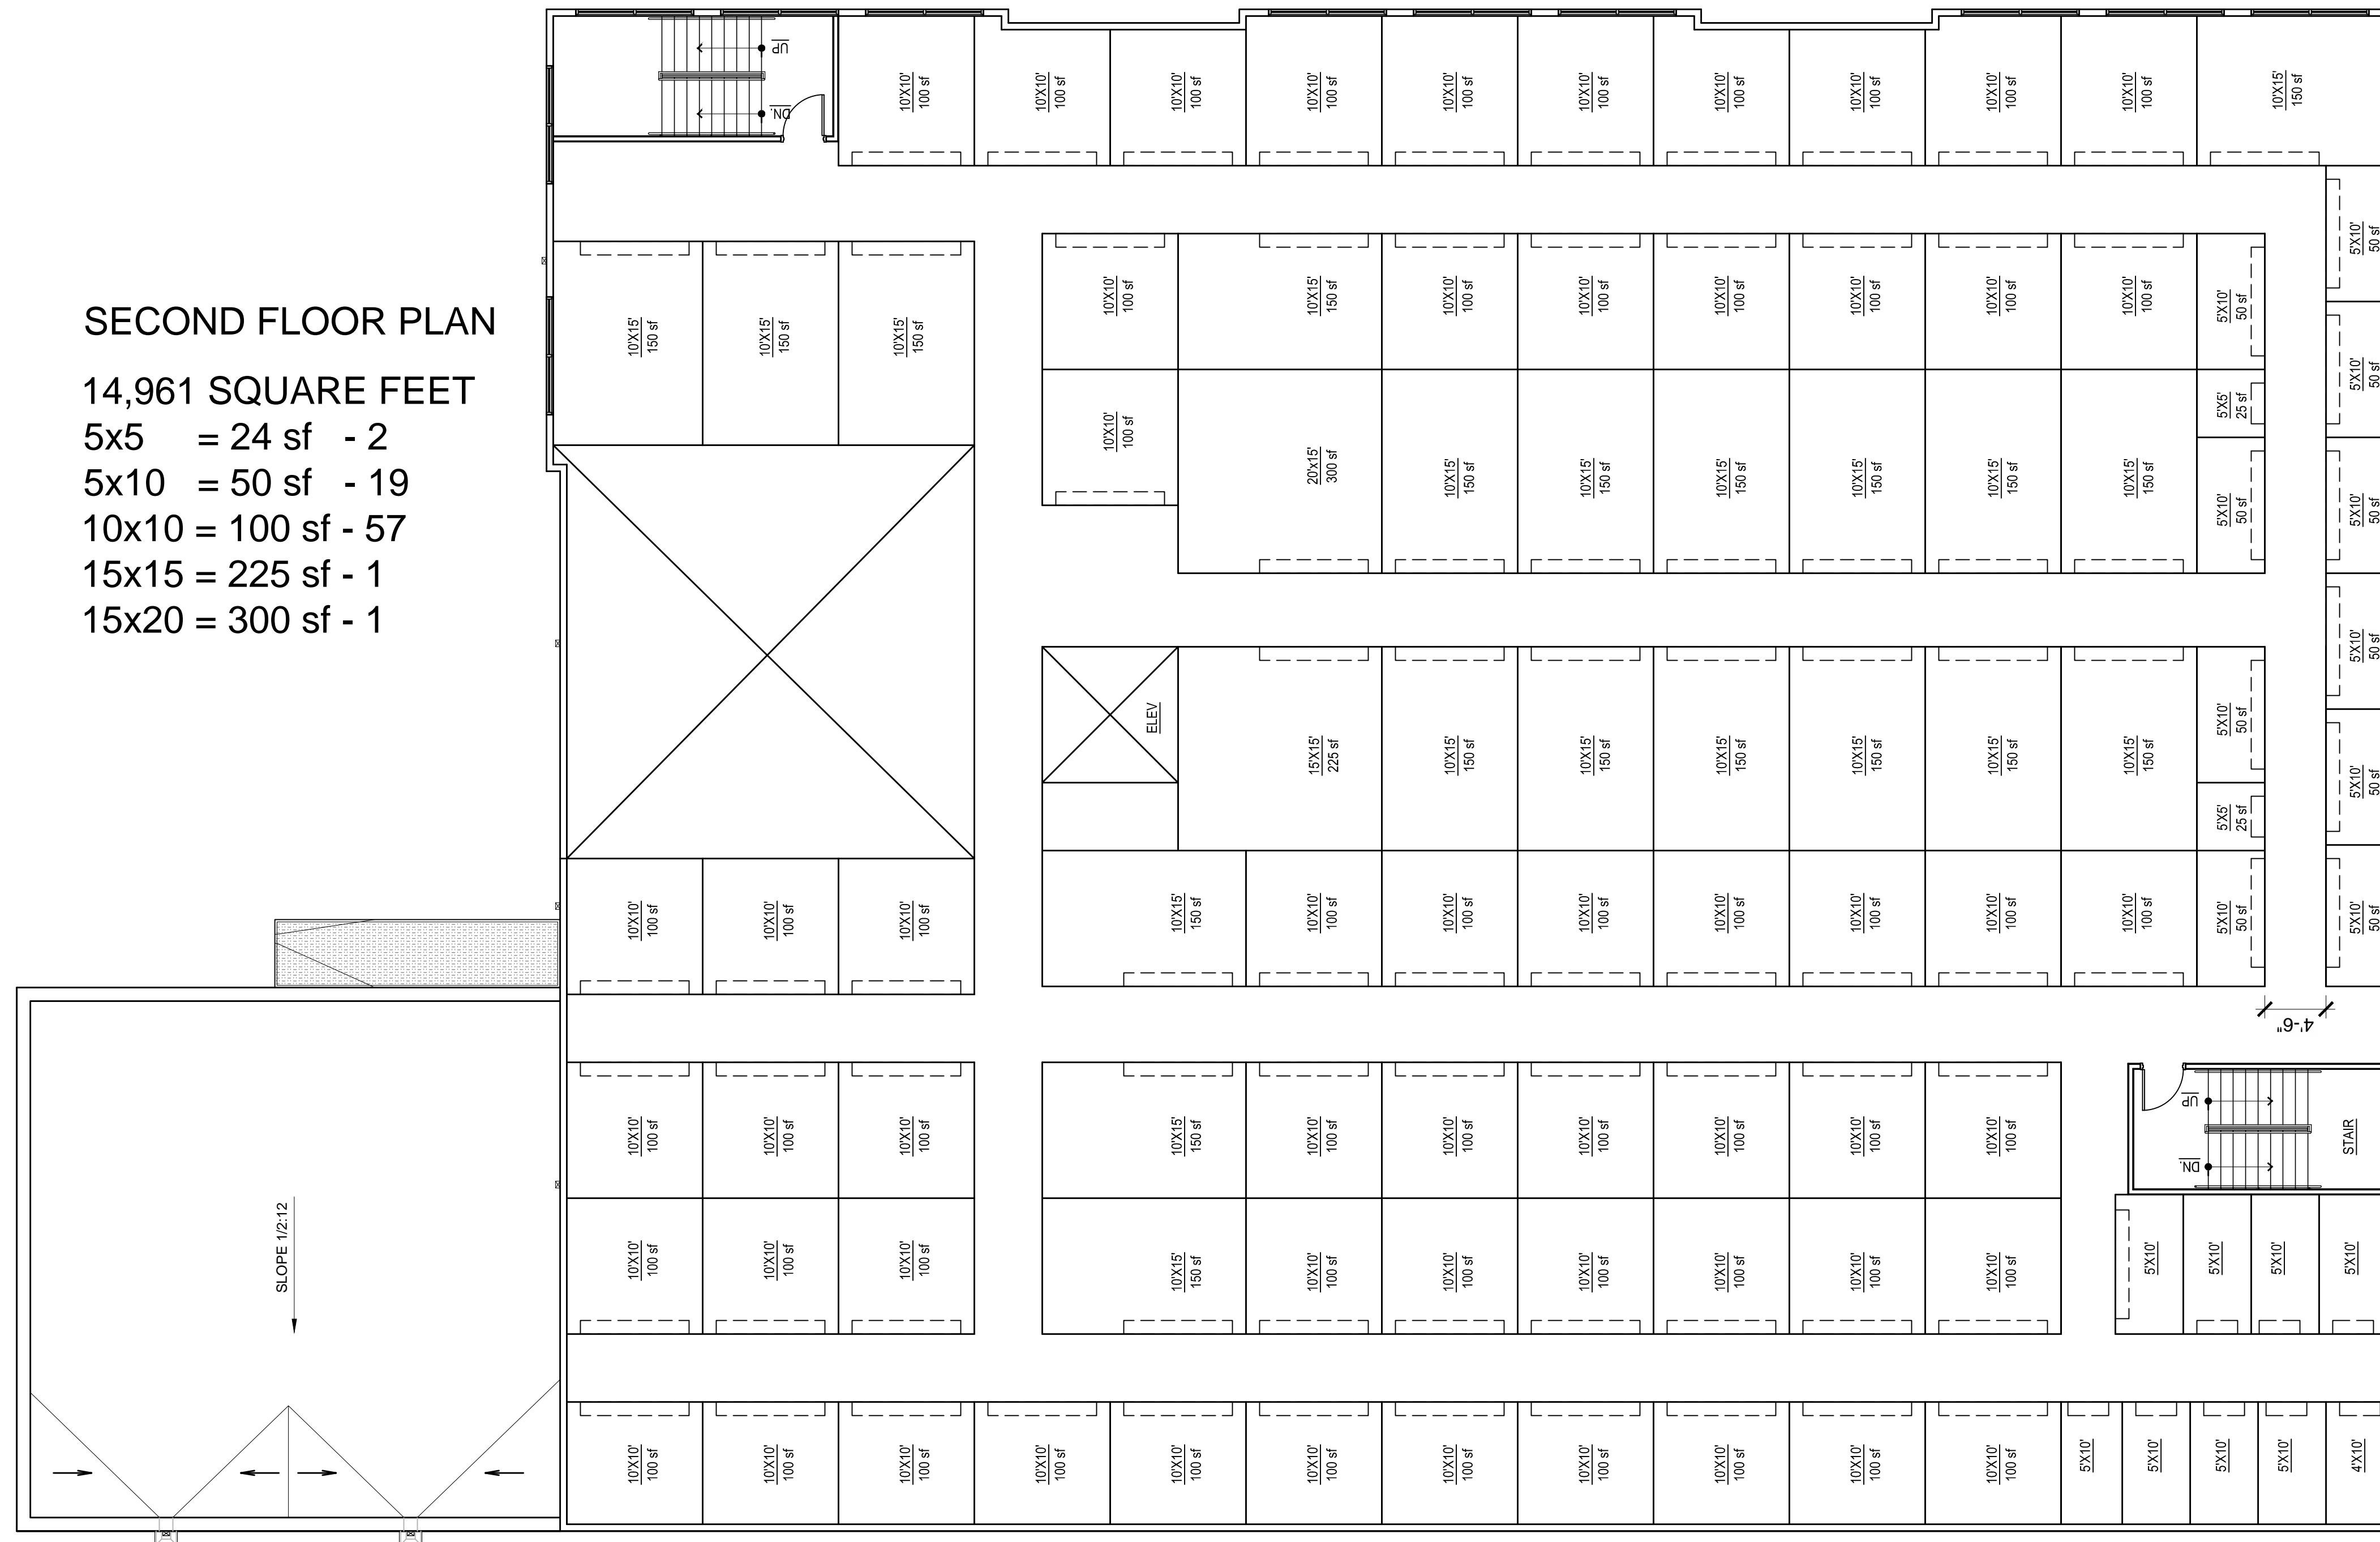

PWA Architects, Inc.
 2120 Forum Blvd. Suite 101
 Columbia, Missouri 65203
 PWAArchitects.com | 573.449.2683
Pekham et Wright Architects an Architectural Corporation
 Missouri State Certificate of Authority No. 000244

Storage Mart

STORAGE MART EXPANSION
 3920 S STATE ROUTE 291
 LEE SUMMIT, MO 64082


Drawn: LC Project Number: 2018XX

Checked: EM CAD File Name (Number):

Drawing Title:
SECOND FLOOR PLAN

No.	Revisions:	Date:

Submission Date: 04/22/2019 Drawing Number: **A102**
 Plot Date: 04/22/2019

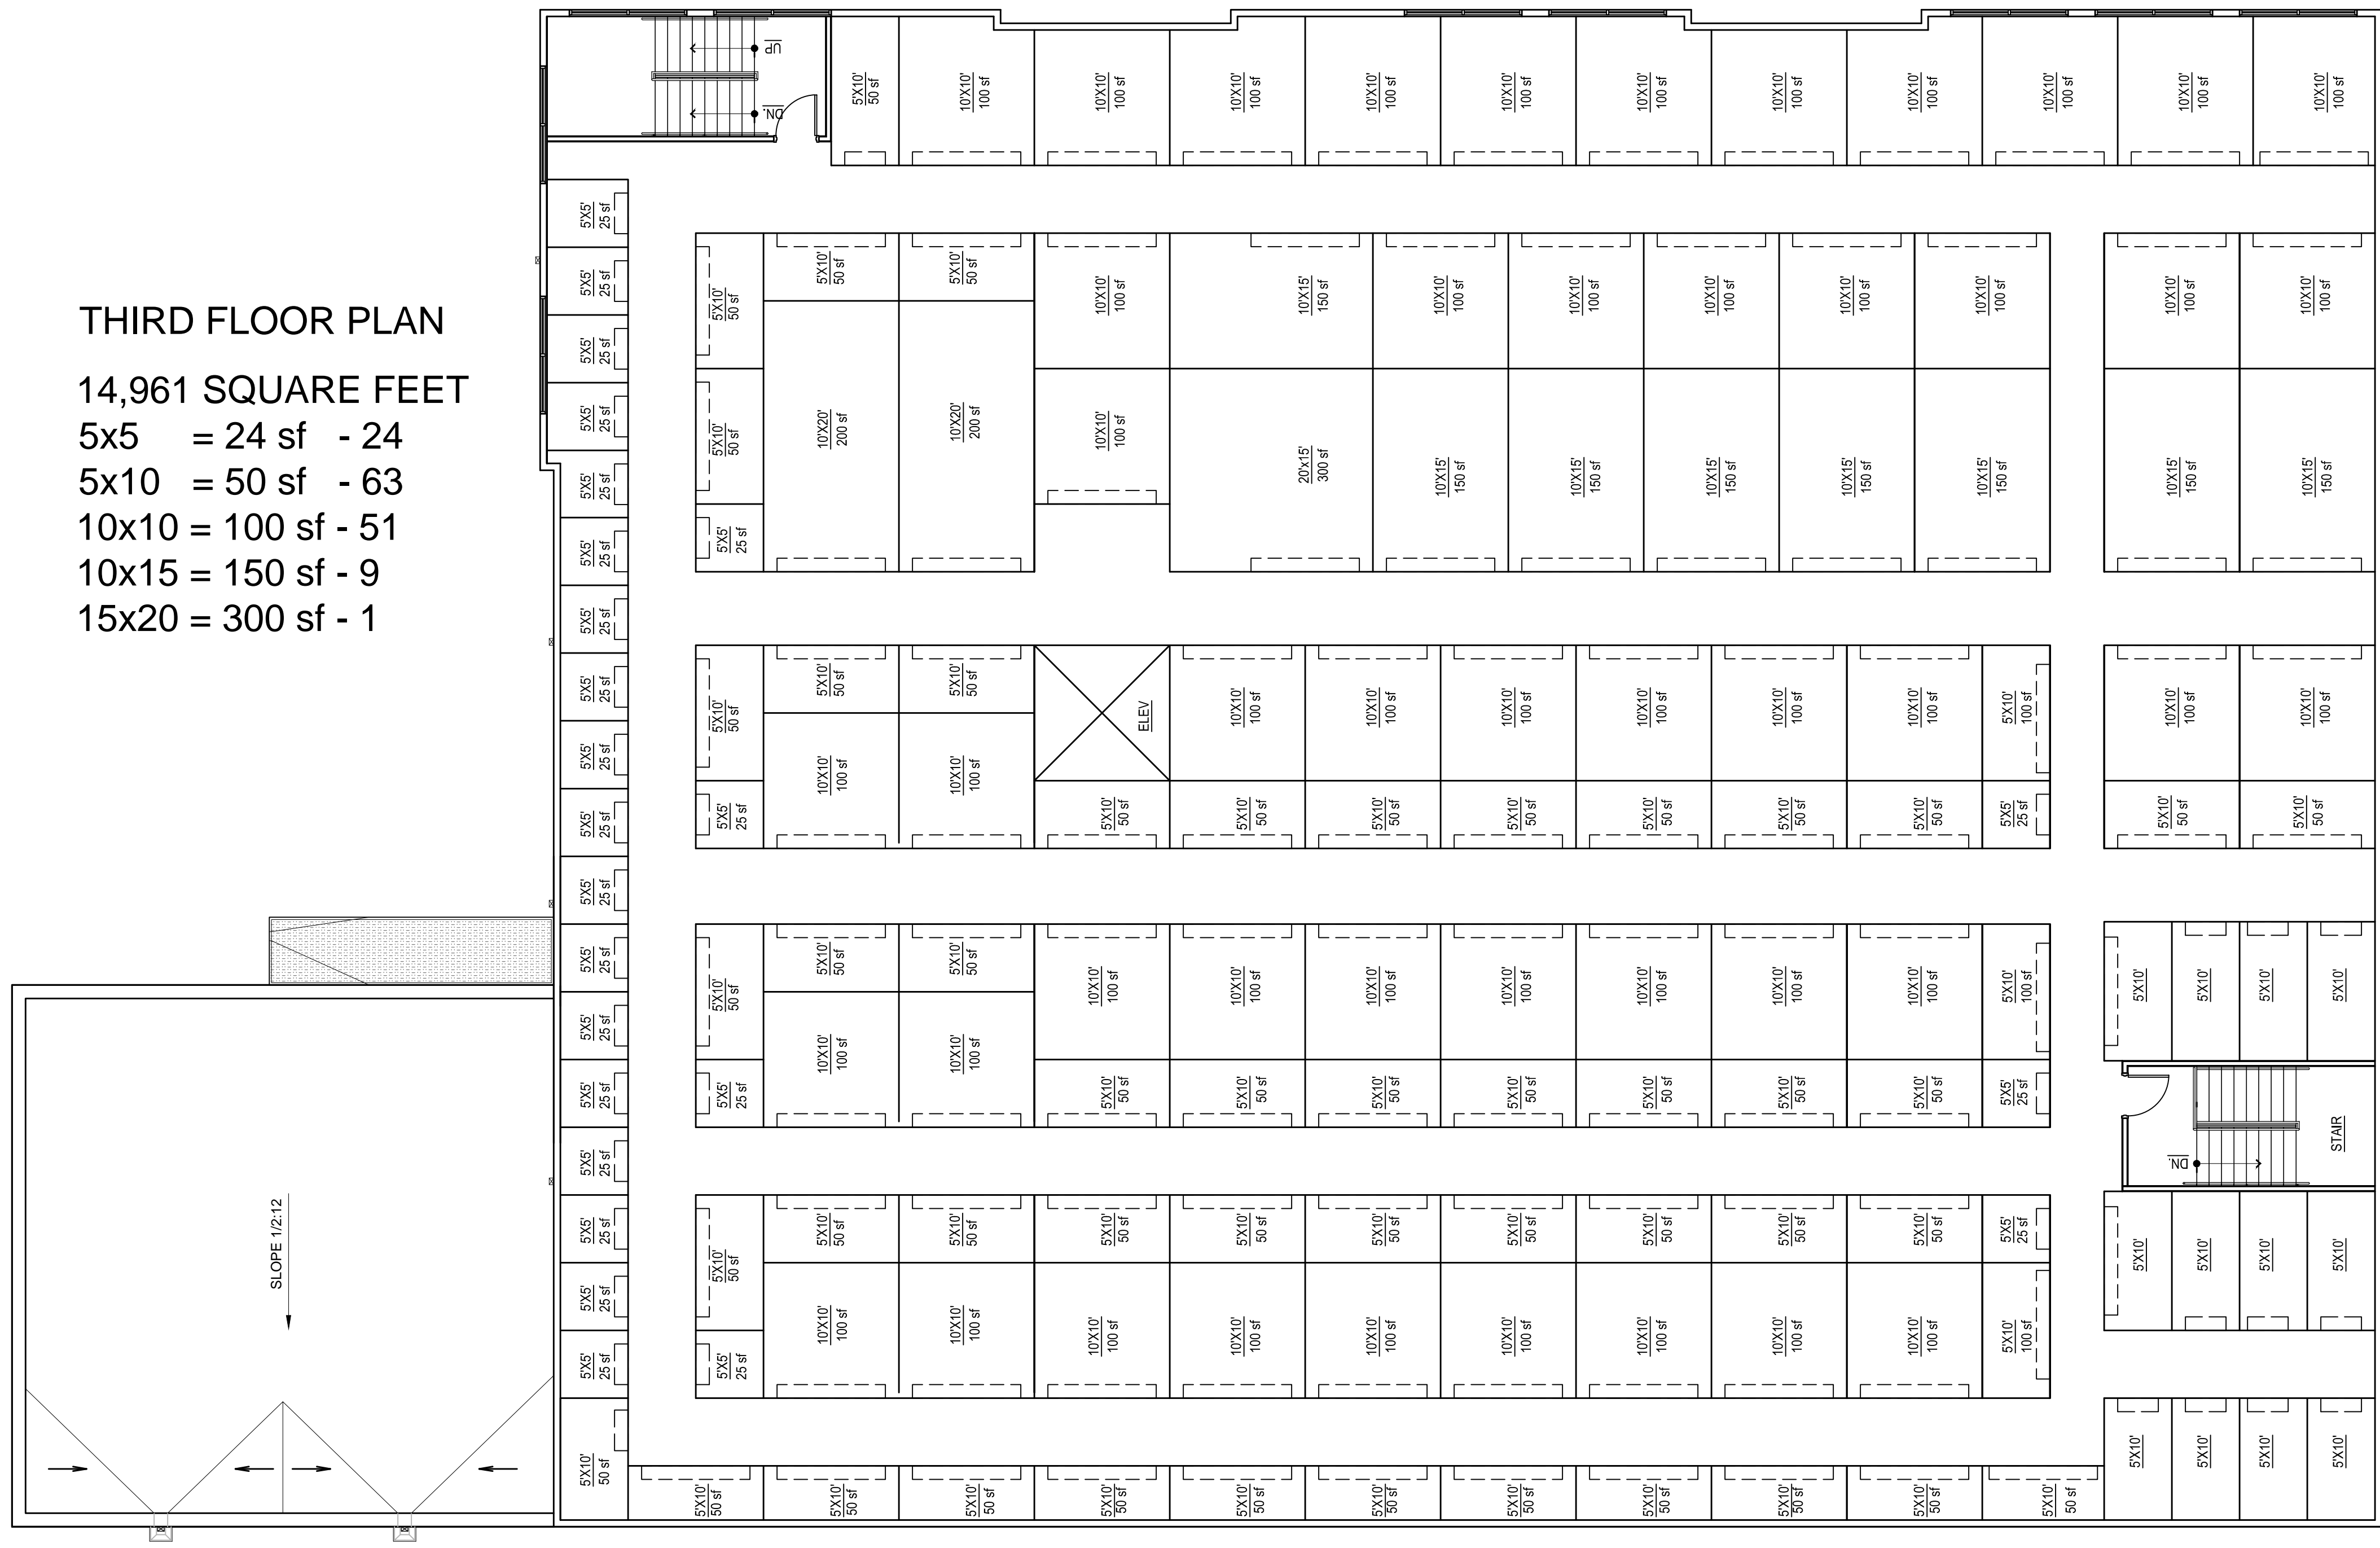

THIRD FLOOR PLAN
14,961 SQUARE FEET
 5x5 = 24 sf - 24
 5x10 = 50 sf - 63
 10x10 = 100 sf - 51
 10x15 = 150 sf - 9
 15x20 = 300 sf - 1




Storage Mart

STORAGE MART EXPANSION
 3920 S STATE ROUTE 291
 LEE SUMMIT, MO 64082

Drawn:	Project Number:
LC	2018XX
Checked:	CAD File Name (Number):
EM	
Drawing Title:	
THIRD FLOOR PLAN	

No.	Revisions:	Date:

Submission Date:	Drawing Number:
04/22/2019	A103
Plot Date:	
04/22/2019	

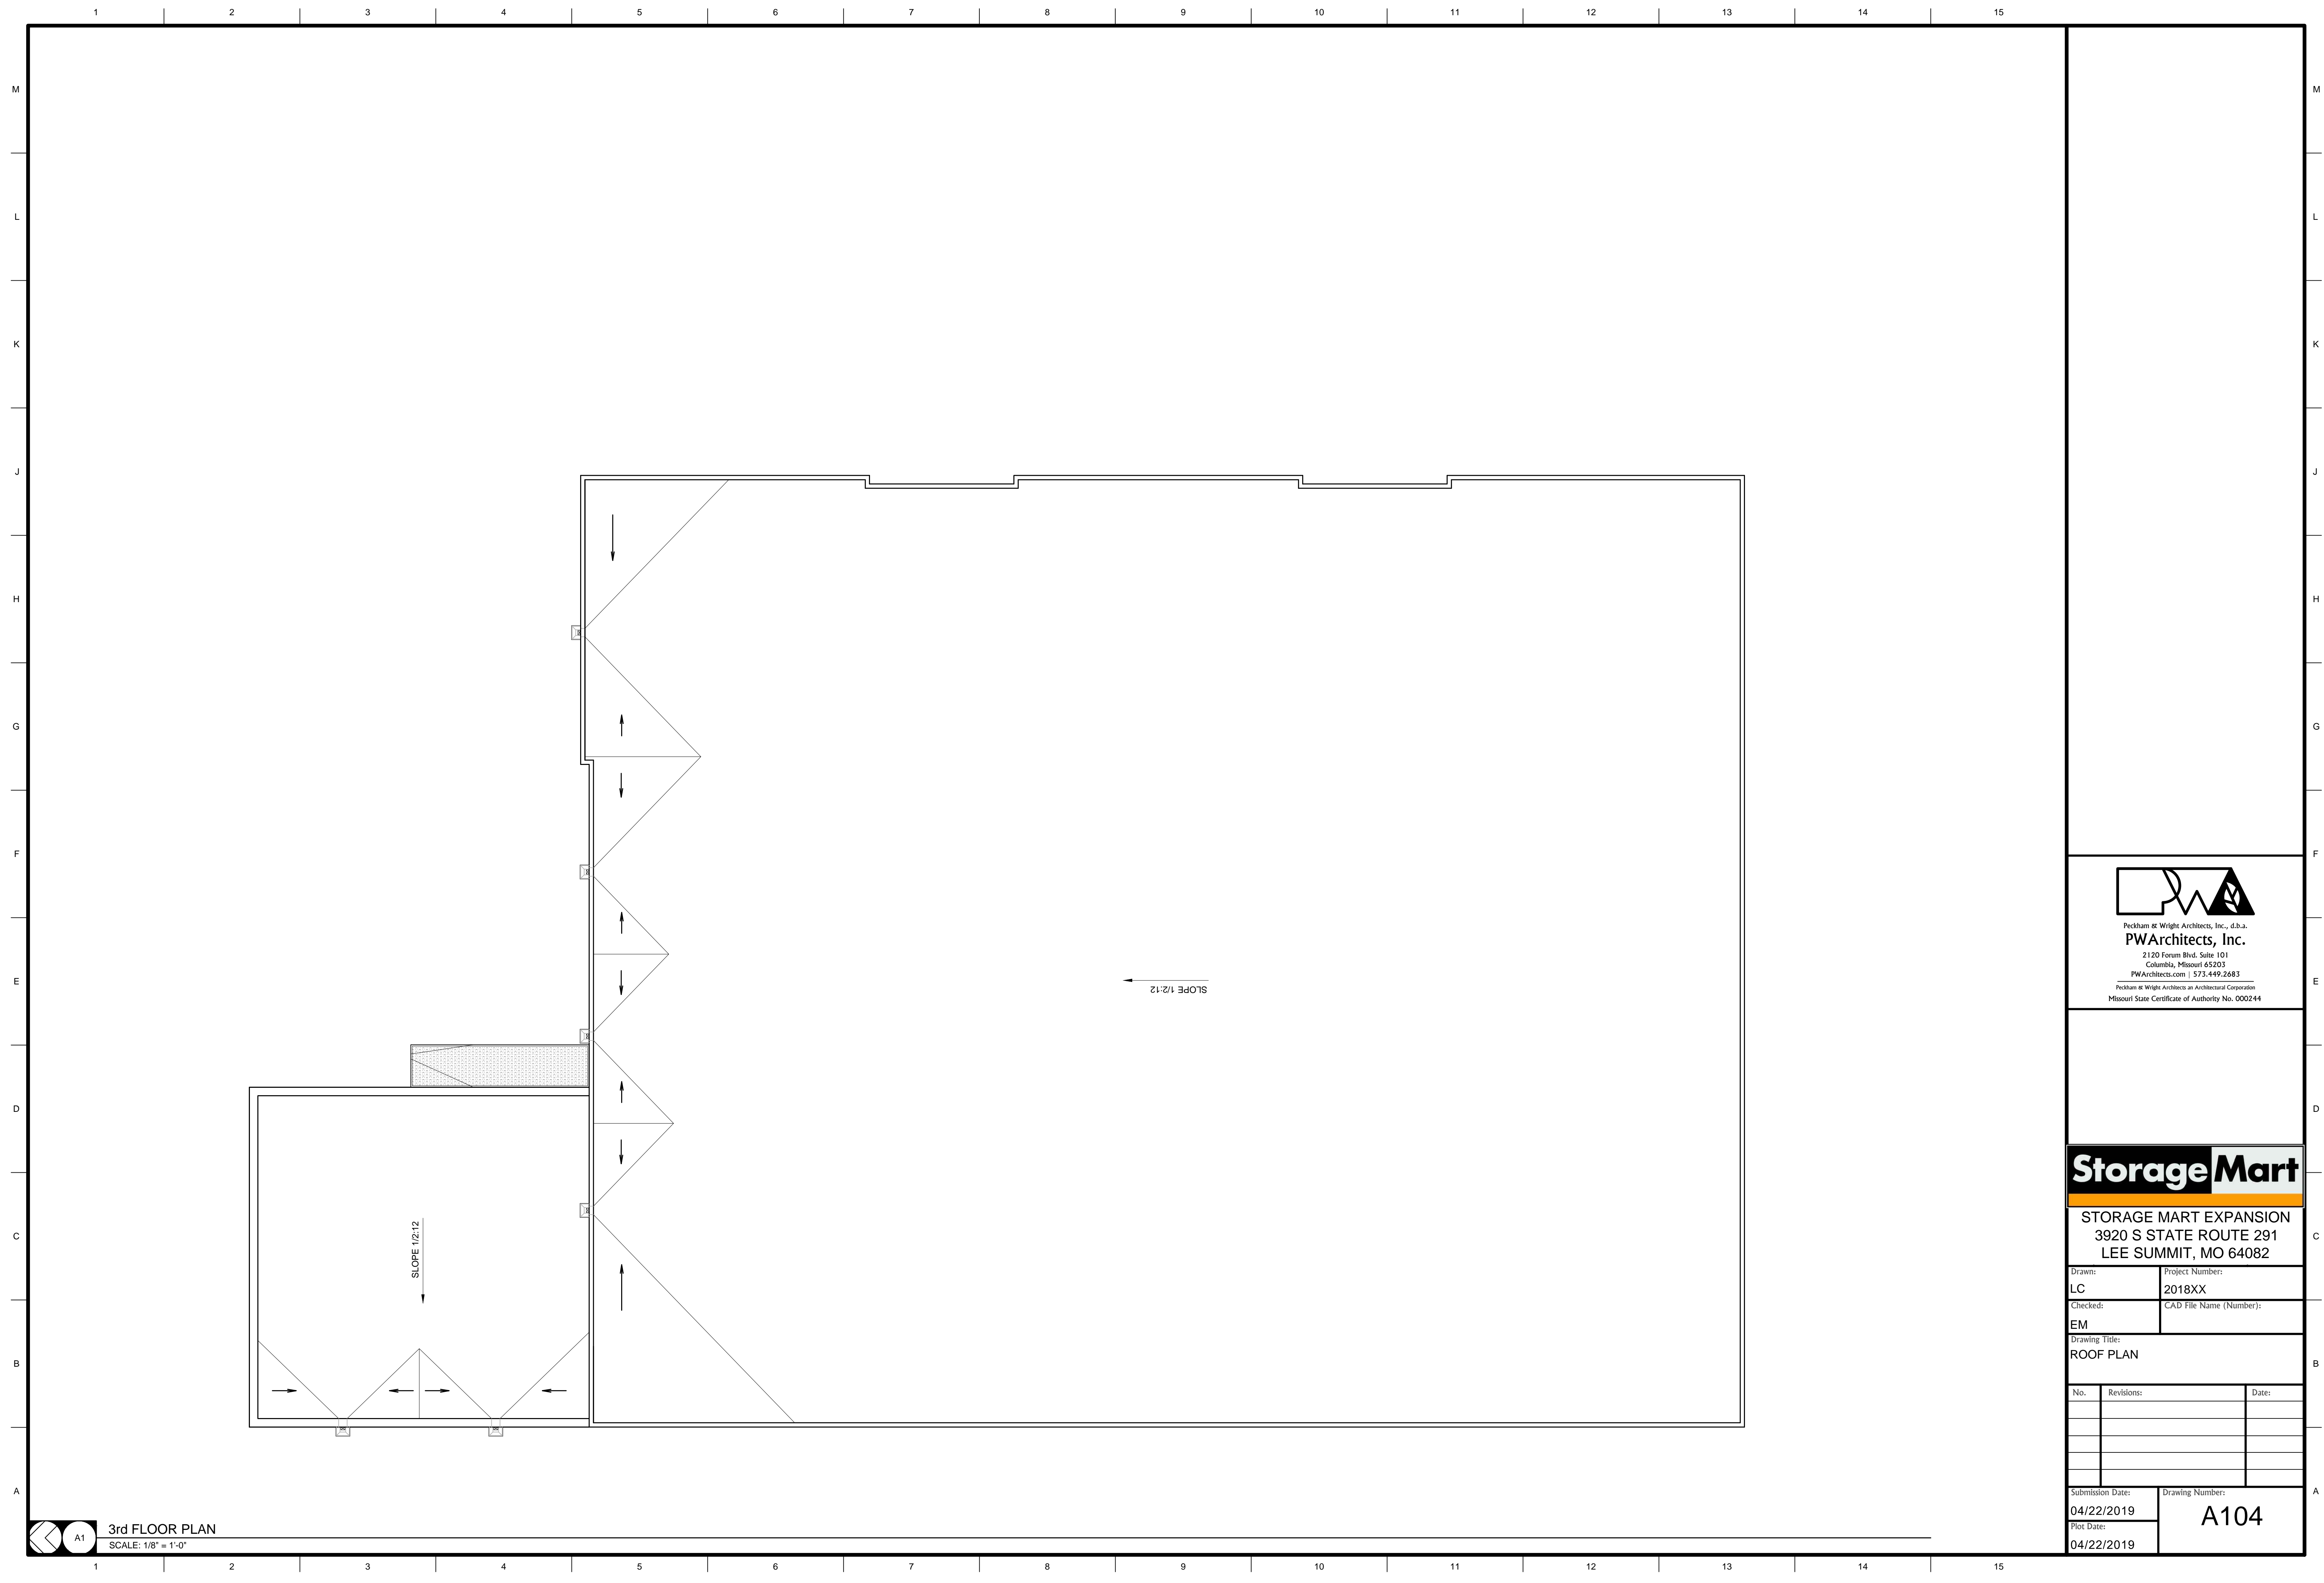

3rd FLOOR PLAN
 SCALE: 1/8" = 1'-0"



Storage Mart


STORAGE MART EXPANSION
 3920 S STATE ROUTE 291
 LEE SUMMIT, MO 64082

Drawn: LC	Project Number: 2018XX
Checked: EM	CAD File Name (Number):

Drawing Title:
ROOF PLAN

No.	Revisions:	Date:


Submission Date: 04/22/2019	Plot Date: 04/22/2019	Drawing Number: A104
--------------------------------	--------------------------	--------------------------------

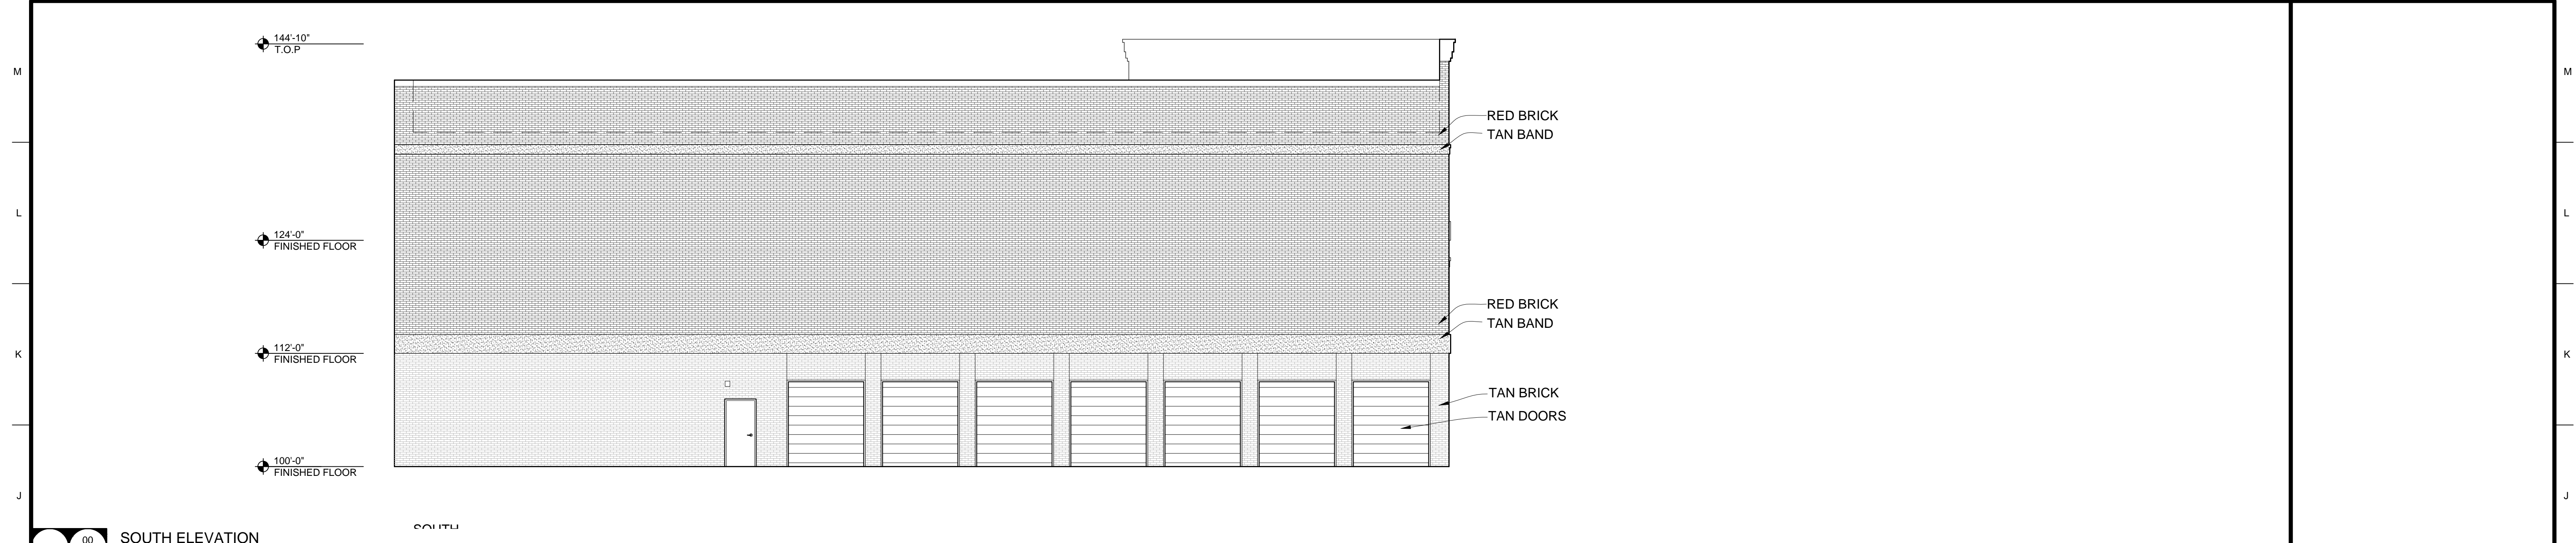

J1 00 SOUTH ELEVATION
A101 SCALE: 1/8" = 1'-0"



E1 00 EAST ELEVATION
A101 SCALE: 1/8" = 1'-0"

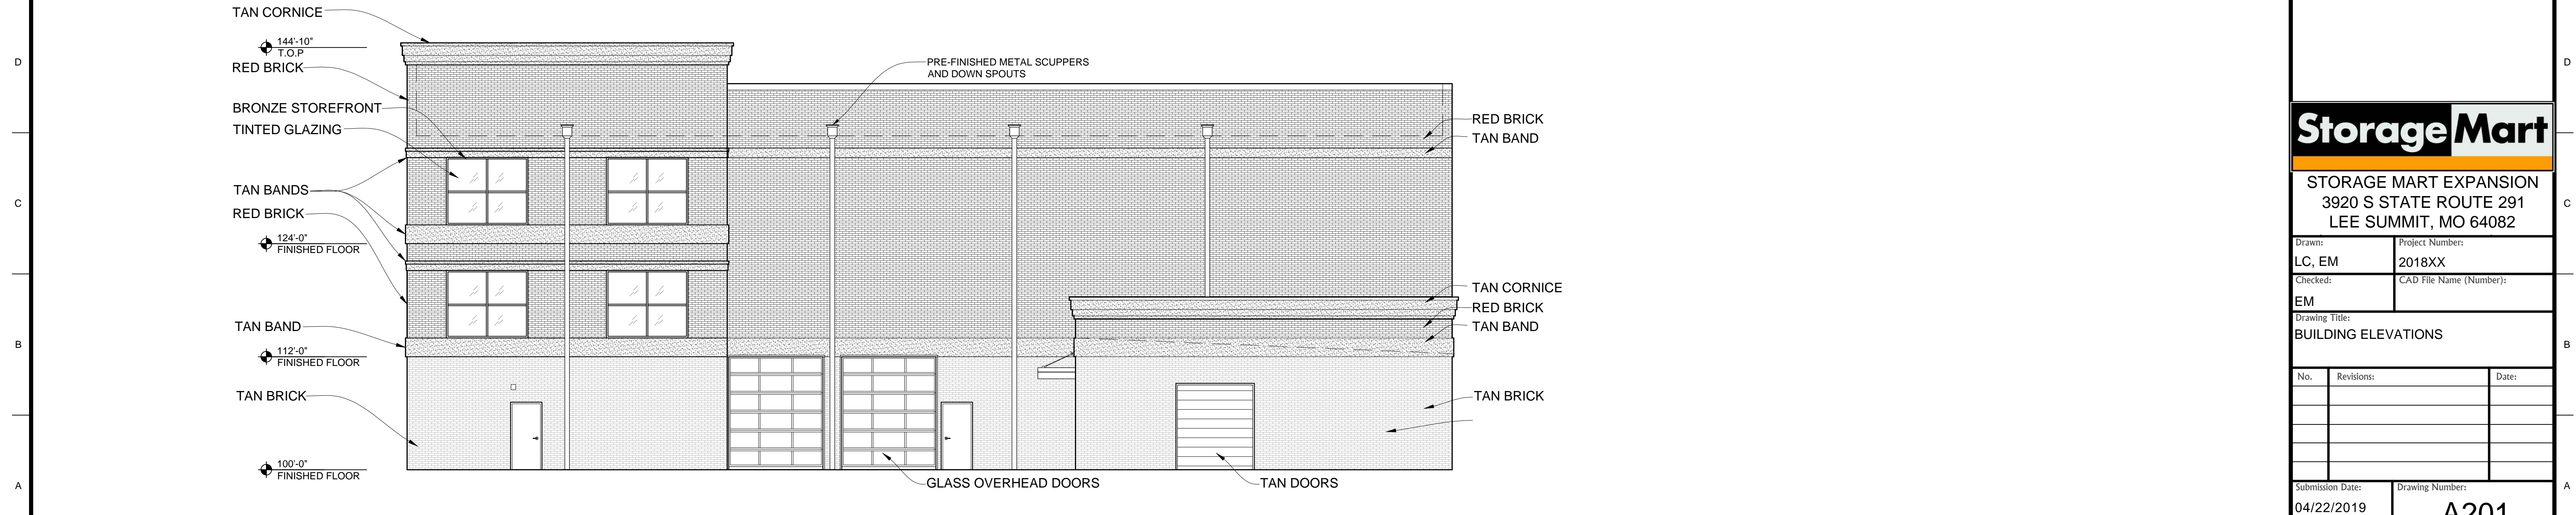

A1 00 NORTH ELEVATION
A101 SCALE: 1/8" = 1'-0"

Peckham & Wright Architects, Inc., d.b.a.
PWA Architects, Inc.
2120 Forum Blvd. Suite 101
Columbia, Missouri 65203
PWAarchitects.com | 573.449.2683
Peckham & Wright Architects an Architectural Corporation
Missouri State Certificate of Authority No. 000244

Storage Mart


STORAGE MART EXPANSION
3920 S STATE ROUTE 291
LEE SUMMIT, MO 64082

Drawn: LC, EM	Project Number: 2018XX
Checked: EM	CAD File Name (Number):

Drawing Title:
BUILDING ELEVATIONS

No.	Revisions	Date

Submission Date: 04/22/2019	Drawing Number: A201
Plot Date: 04/22/2019	

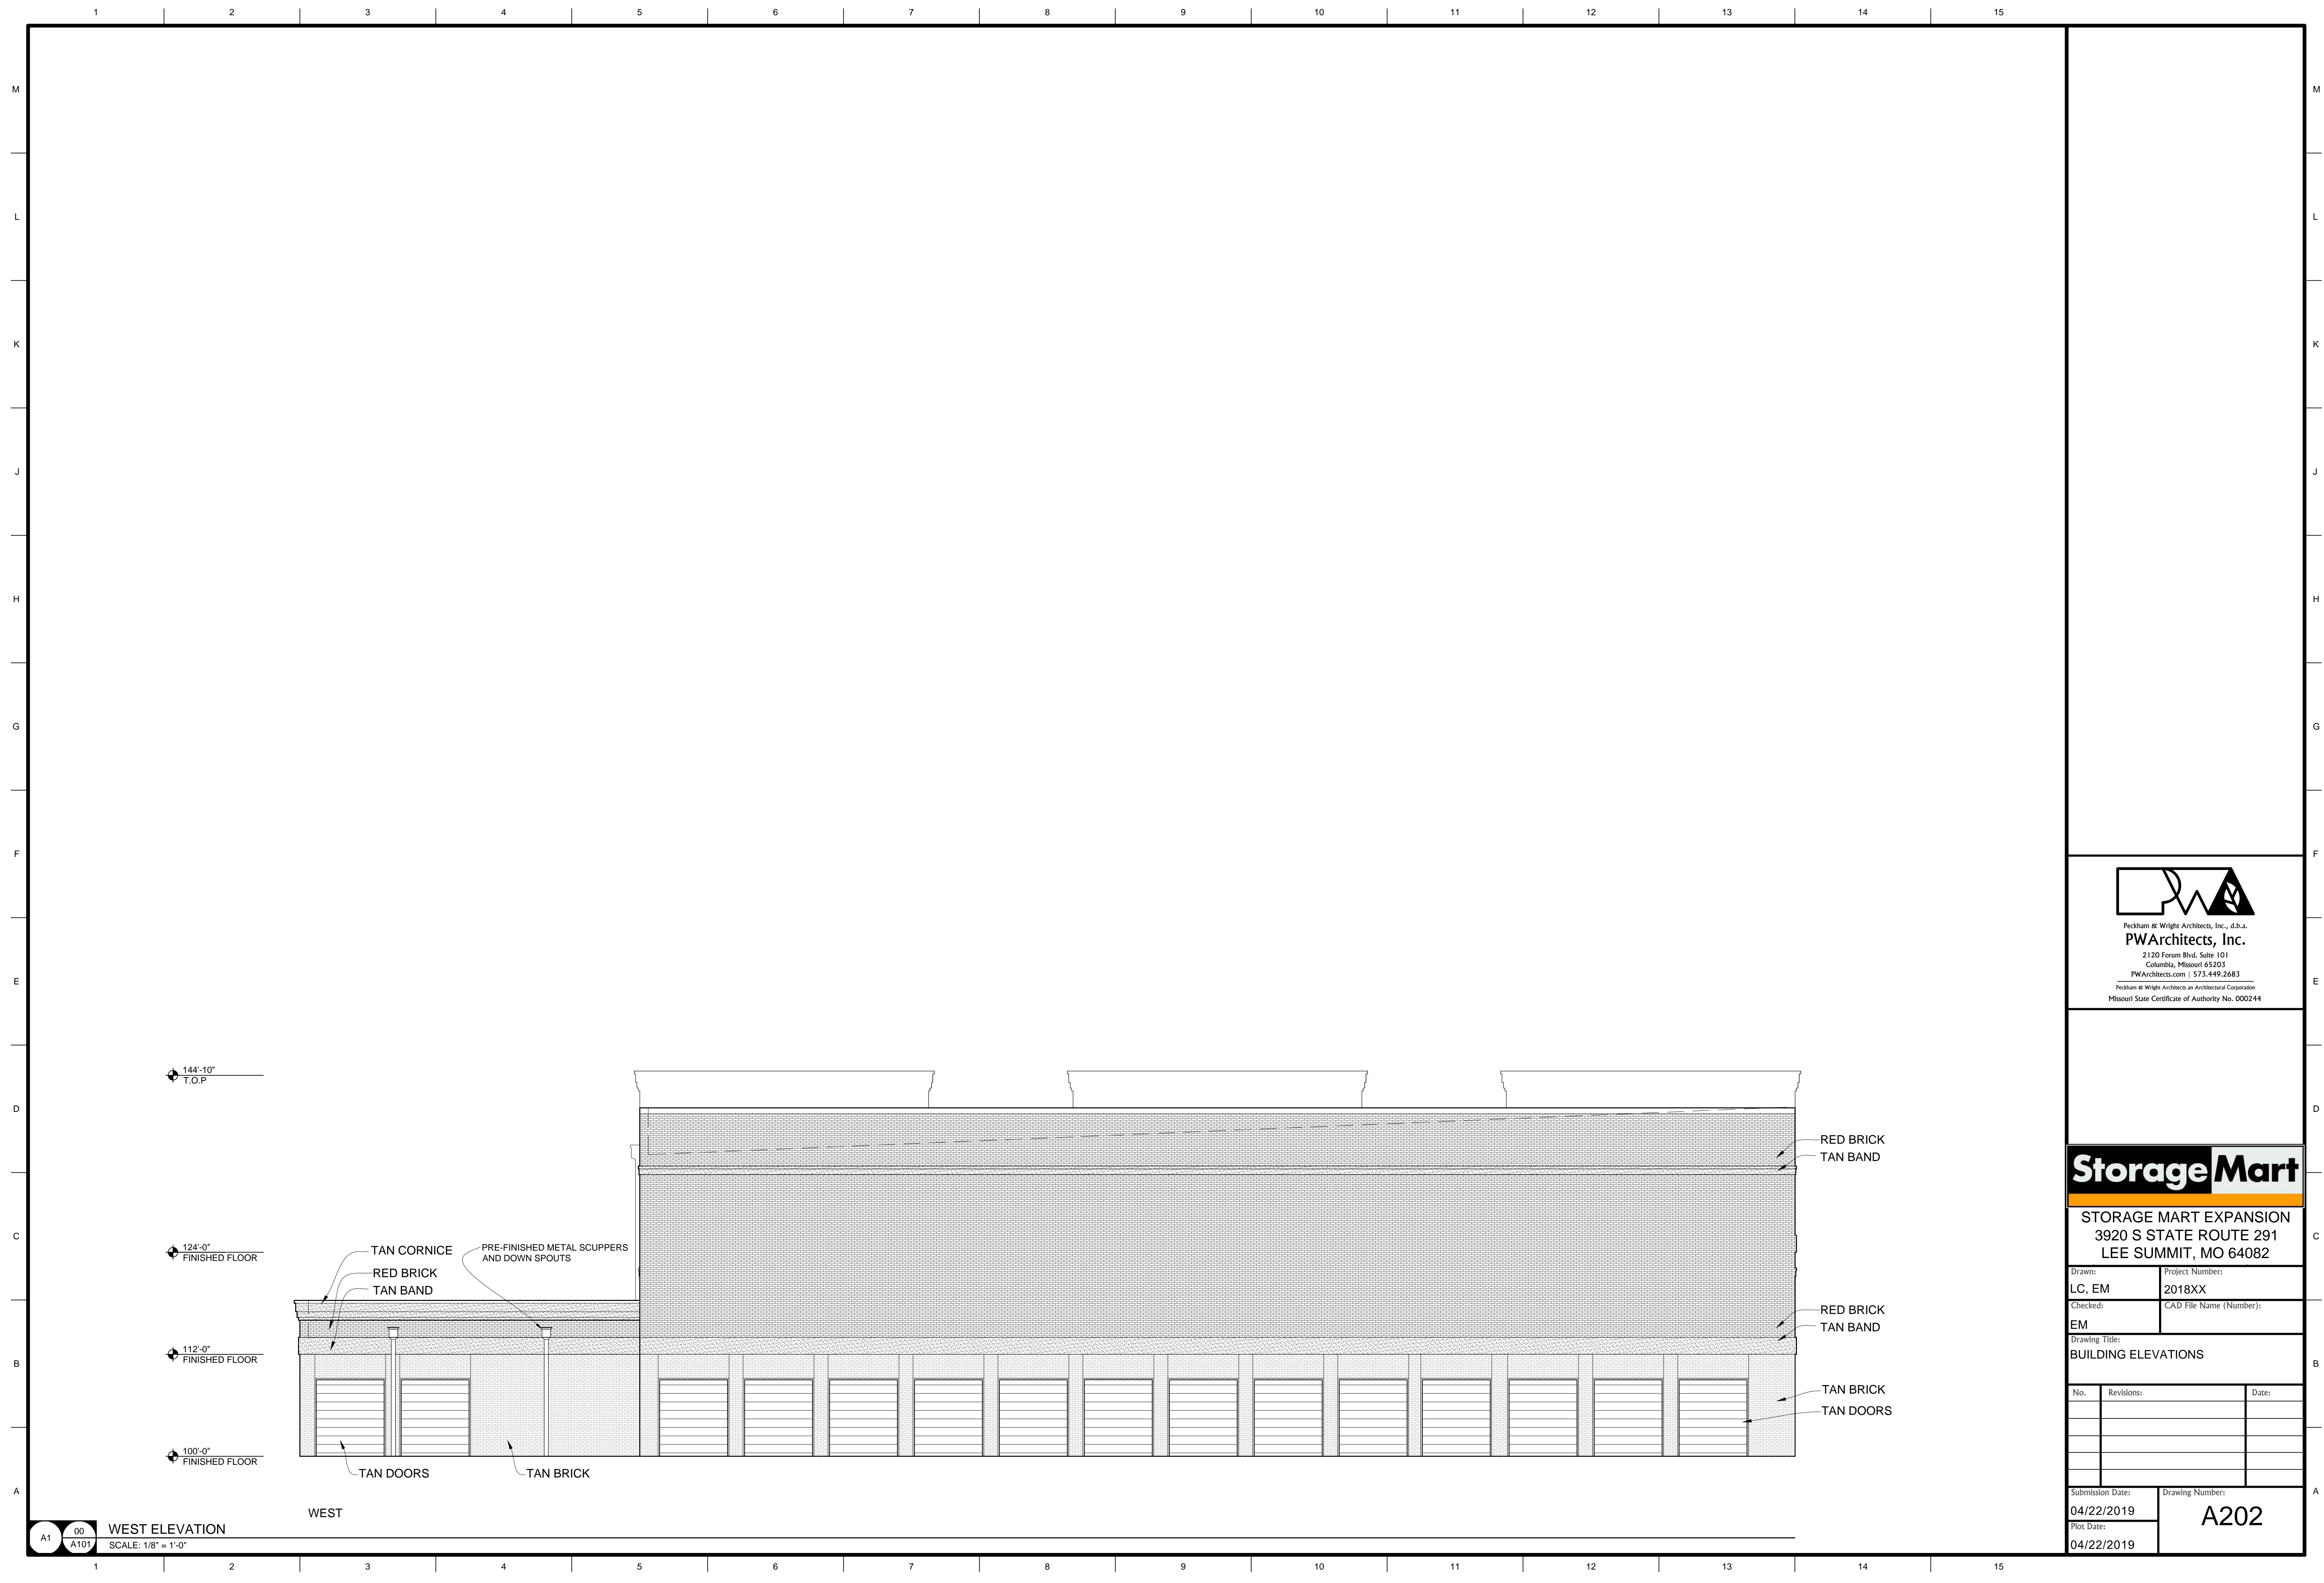

STORAGE MART EXPANSION
 3920 S STATE ROUTE 291
 LEE SUMMIT, MO 64082

Drawn: LC, EM	Project Number: 2018XX
Checked: EM	CAD File Name (Number):

Drawing Title:
BUILDING ELEVATIONS

No.	Revisions:	Date:

Submission Date: 04/22/2019	Plot Date: 04/22/2019	Drawing Number: A202
--------------------------------	--------------------------	--------------------------------

00 WEST ELEVATION
 A1 A101 SCALE: 1/8" = 1'-0"