

REV.	DATE	DESCRIPTION

NOT FOR CONSTRUCTION

**PETSUITES OF AMERICA**  
250 NW MANARY CT.  
LEE SUMMIT, MO 64086


**EXTERIOR ELEVATIONS**

ISSUED FOR:	
PERMIT	-
BID	-
CONSTRUCTION	-
RECORD	-


SITE ID NO. <b>T.B.D.</b>	
PROJECT MANAGER KMW	DESIGNER AMK

JOB NO.  
**2020155.27**


**A6.0**

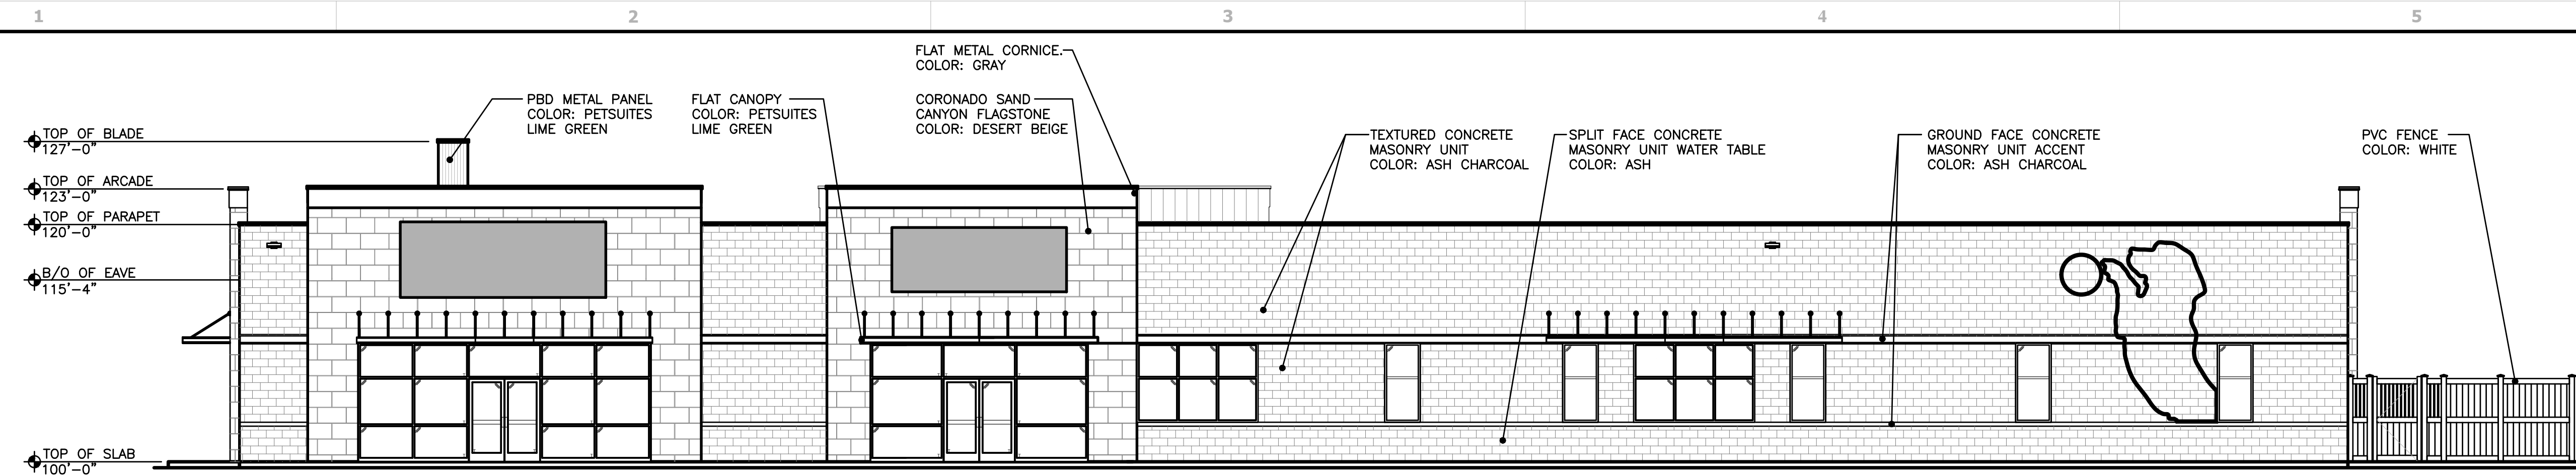


**1 FRONT ELEVATION**  
A6.0 SCALE: 1/8"=1'-0"

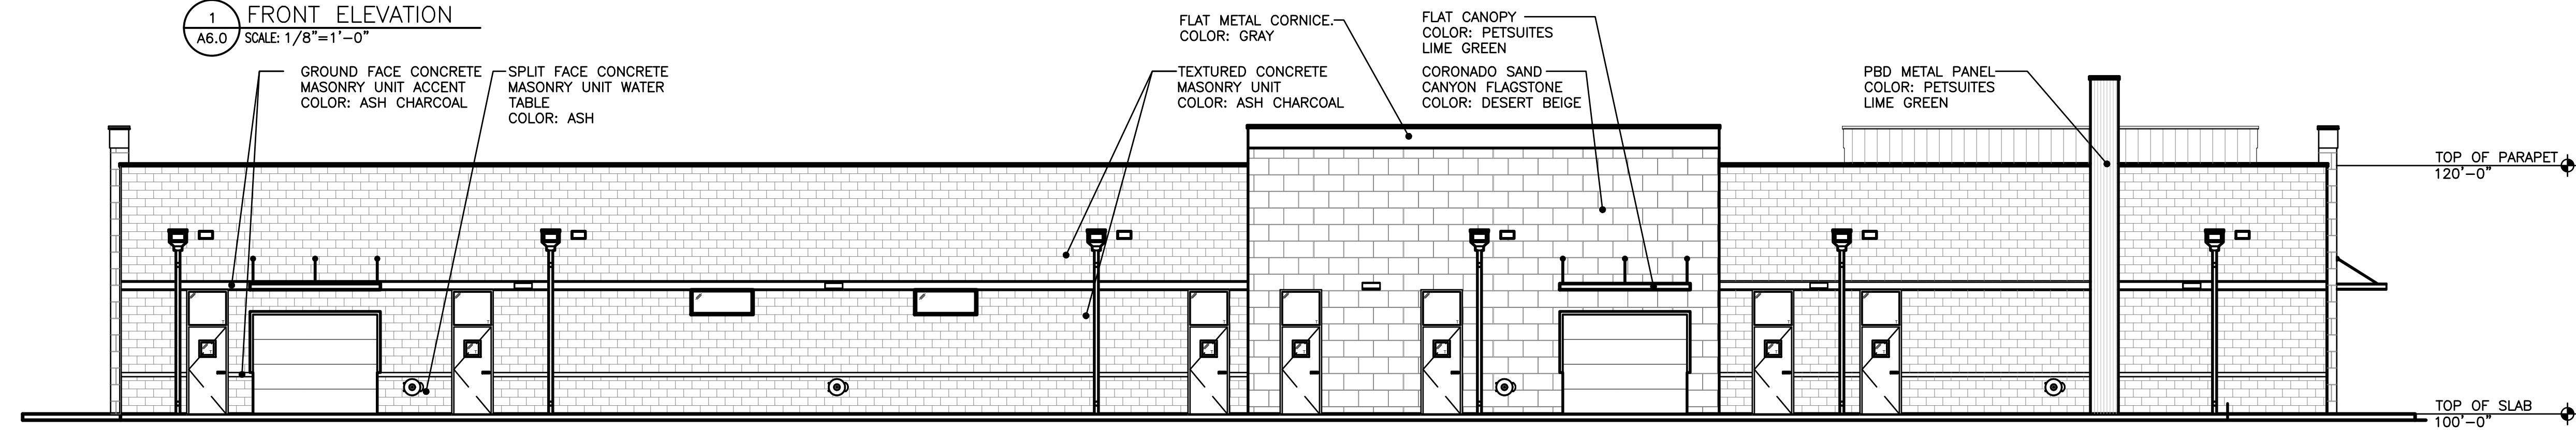

**1 REAR ELEVATION**  
A6.0 SCALE: 1/8"=1'-0"

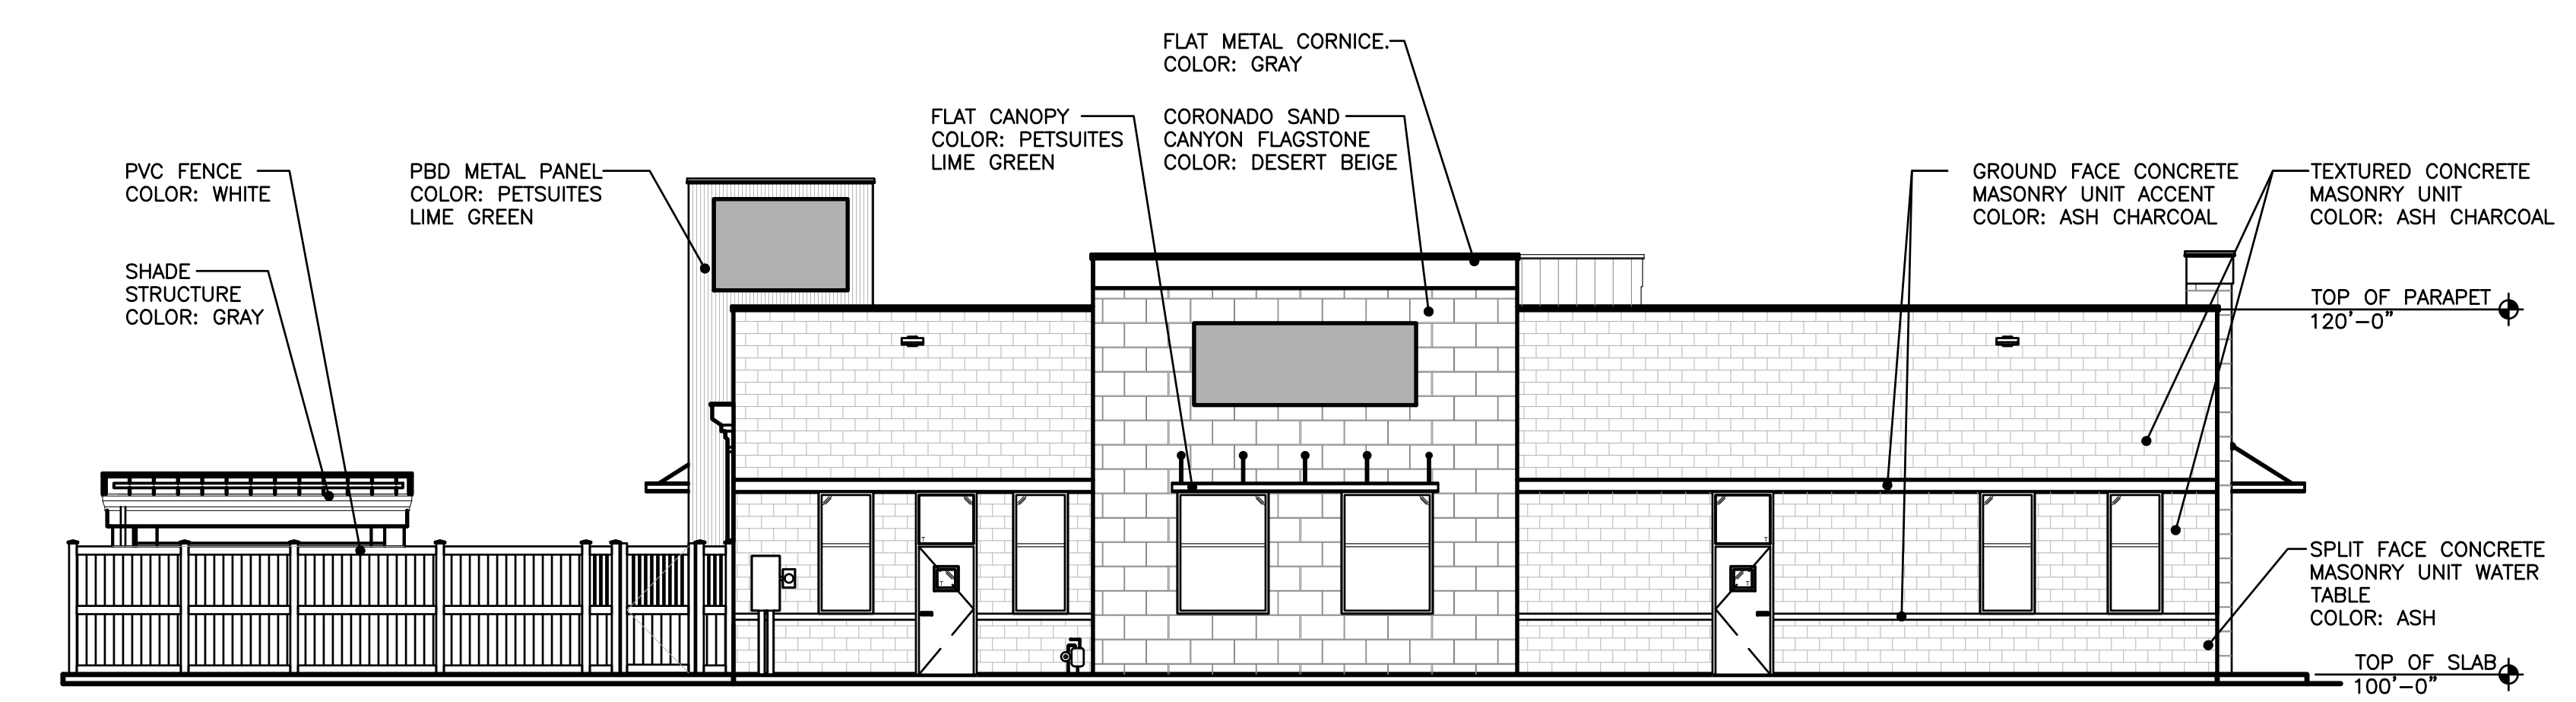

**1 SIDE ELEVATION**  
A6.0 SCALE: 1/8"=1'-0"

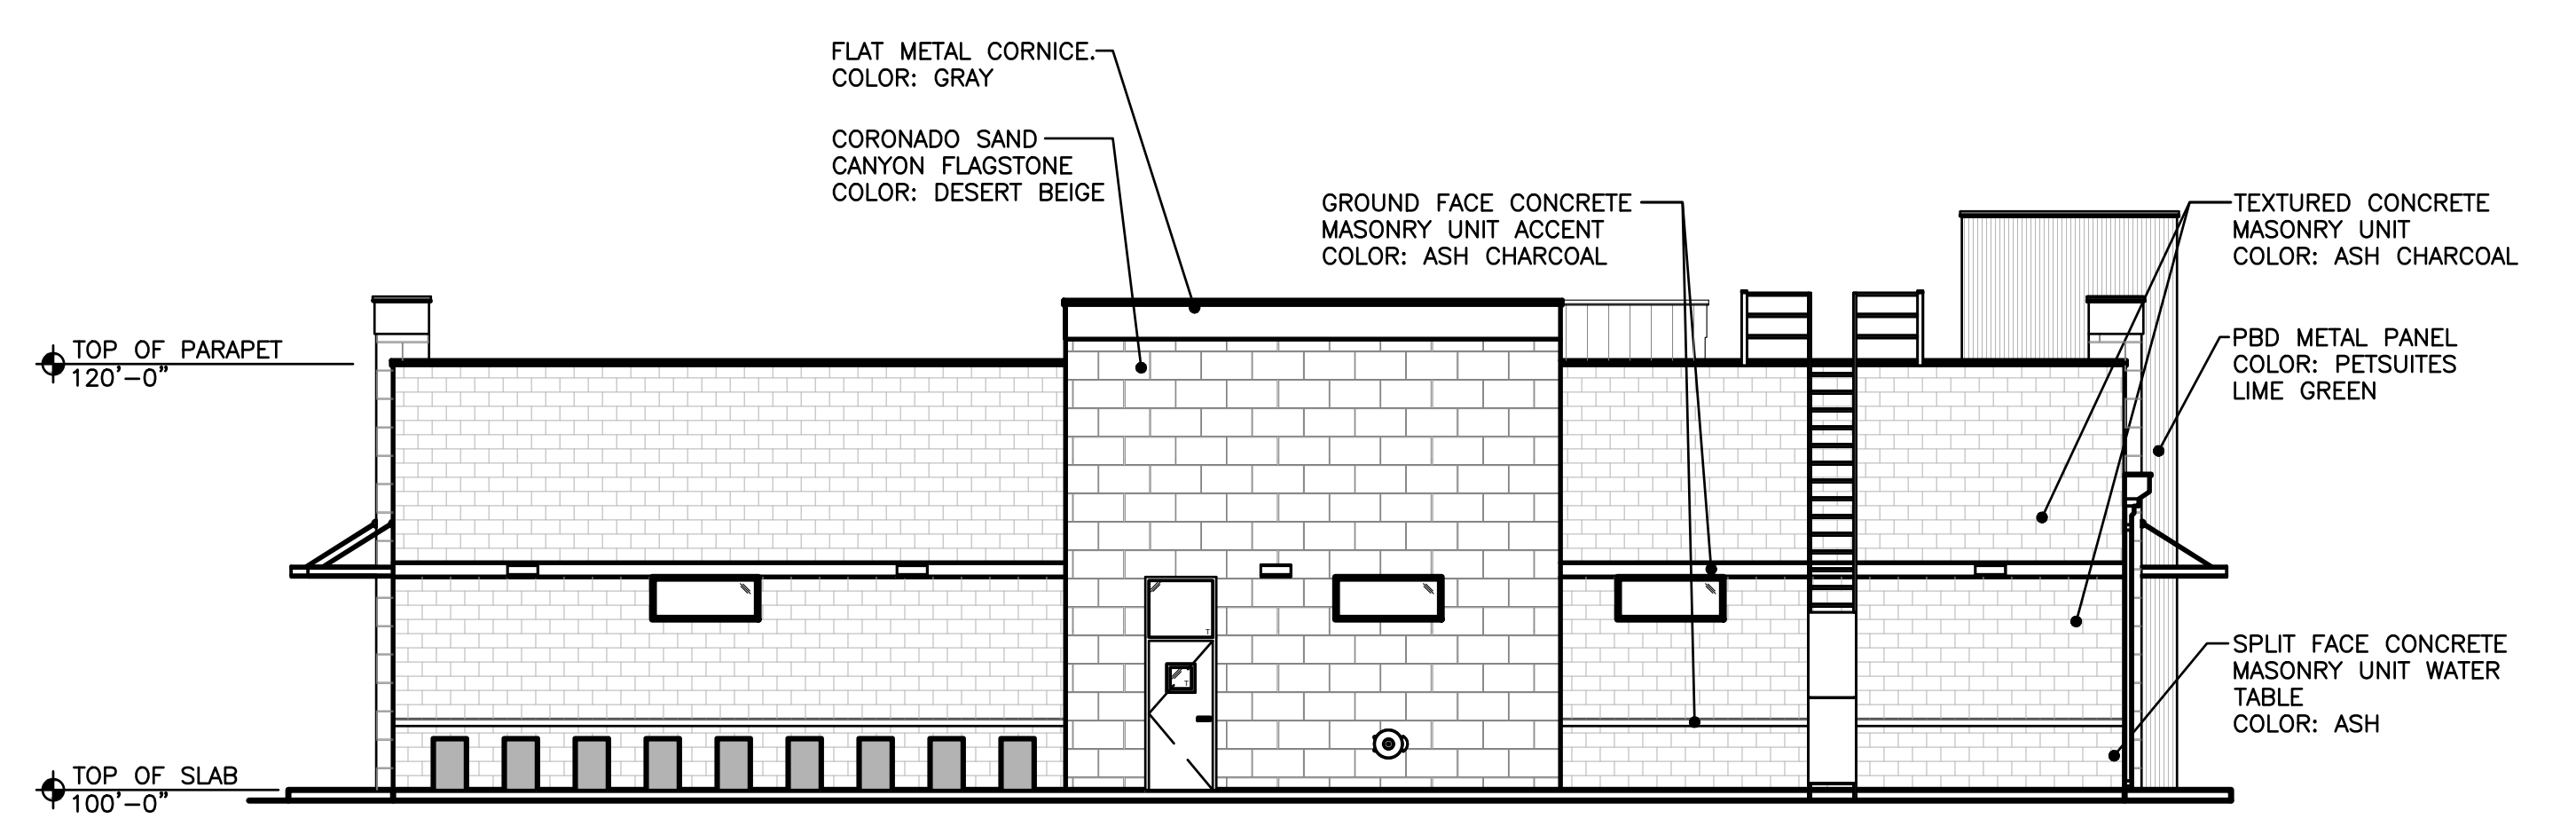

**1 SIDE ELEVATION**  
A6.0 SCALE: 1/8"=1'-0"