



Petsuites

Lee's Summit, MO
Sign Package

11-30-2020

APPROVED

By KELLIE GUERRIERE at 4:39 pm, Dec 07, 2020



INTEGRATED SIGN & GRAPHIC, INC.
 5801 Kingpost Court
 Lexington, KY 40509
 Toll Free 800.755.7956
 Office 859.263.2800
 Online integratedsign.com

DESIGN INTENT DOCUMENT

© Copyright Integrated Sign & Graphic, Inc.
 This design/layout is an unpublished work of Integrated Sign & Graphic, Inc., which expressly reserves its common law rights pursuant to Title 17 Section 2 of the United States Code to prevent unauthorized copying, publication or use of this design/layout, and to obtain damages thereon. This design/layout remains the property of Integrated Sign & Graphic Inc. unless purchased by contractual sales agreement.

Property Owner

Petsuites

Name of Project

**Petsuites
 Lee's Summit, MO**

Project Address

250 NW McNary Ct.
 Lee's Summit, MO 64086

ISG Project Number

02304

Drawn By

B Becraft

Approved By

Original Drawing Date

11.25.20


Issued Revisions

- △
- △
- △
- △
- △
- △
- △

Drawing Title

Site Plan

001

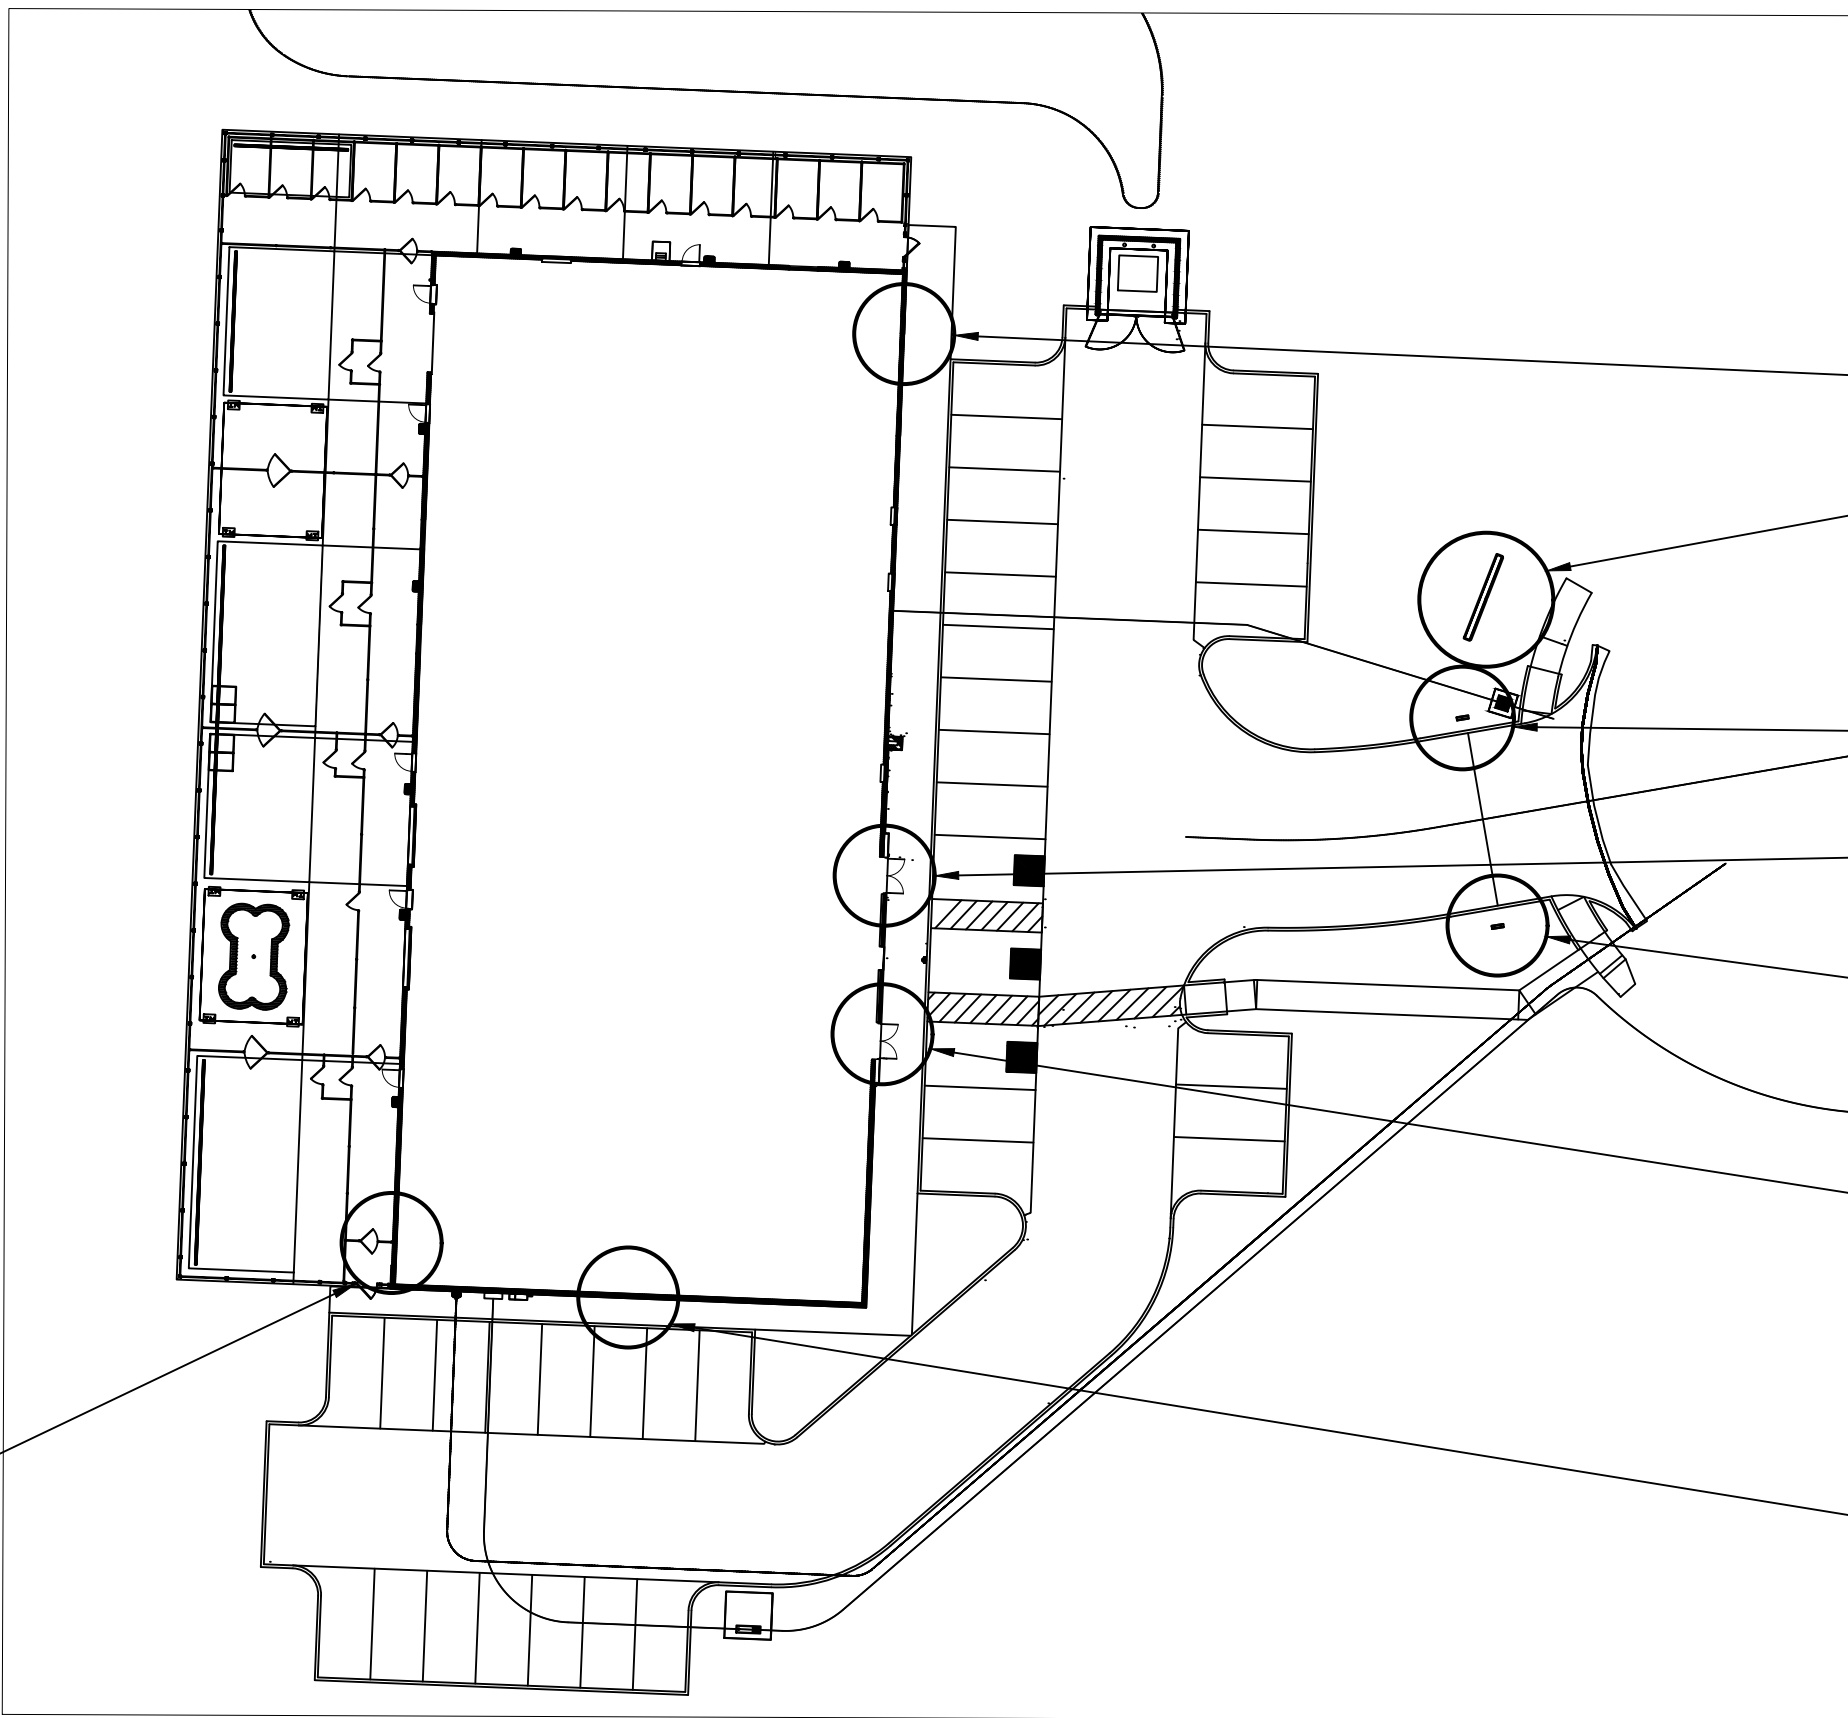

DOG SILHOUETTE

SHARED MONUMENT SIGN

WELCOME SIGN

PETSUITES WALL MOUNTED LOGO

THANK YOU SIGN

LEE'S SUMMIT ANIMAL HOSPITAL NORTH WALL MOUNTED SIGN

VETERINARY HOSPITAL WALL MOUNTED LOGO

PAW WALL MOUNTED LOGO




1 SITE PLAN

N.T.S.

M:\Drawing Library\VPet Suites 019118\02 Development\Lees Summit\Old Plans\LeesSummit_iteration_STANDARD_START Revised BB.dwg

Standard Colors & Materials

Corporate Color Standards

- | | |
|---|---|
|  PetSuites Plum
PMS 2617 C
CMYK: 84/100/0/13
RGB: 74/13/102 |  PetSuites Gray
PMS Cool Gray 7
CMYK: 42/35/35/1
RGB: 153/153/154 |
|  PetSuites Lime
PMS 375 C
CMYK: 45/0/100/0
RGB: 149/214/0 | |

Paint Colors

- P-1** Murex Purple (MP 03563)
Matthews Paint
- P-2** Green (MP 77527)
Matthews Paint - See attached Formula
- P-3** Grey Shank (MP 13914)
Matthews Paint

Translucent Vinyl Colors

- V-1** Plum Purple
(3M Scotchcal 3630-128)
- V-2** Lime Green
(3M Scotchcal 7125-136)

Trim Cap Colors

- T-1** Gemini - Purple (2287)



INTEGRATED SIGN & GRAPHIC, INC.
5801 Kingpost Court
Lexington, KY 40509
Toll Free 800.755.7956
Office 859.263.2800
Online integratedsign.com

DESIGN INTENT DOCUMENT

© Copyright Integrated Sign & Graphic, Inc.
This design/layout is an unpublished work of Integrated Sign & Graphic, Inc., which expressly reserves its common law rights pursuant to Title 17 Section 2 of the United States Code to prevent unauthorized copying, publication or use of this design/layout, and to obtain damages thereon. This design/layout remains the property of Integrated Sign & Graphic Inc. unless purchased by contractual sales agreement.

Property Owner

Petsuites

Name of Project

**Petsuites
Lee's Summit, MO**

Project Address

**250 NW McNary Ct.
Lee's Summit, MO 64086**

ISG Project Number

02304

Drawn By

B Becraft

Approved By

Original Drawing Date

11.25.20

Issued Revisions




Drawing Title

**Materials and
Colors**

002

M:\Drawing Library\Pet Suites 019118\02 Development\Lee's Summit\Old Plans\LeeSummit_Iteration_STANDARD START Revised BB.dwg

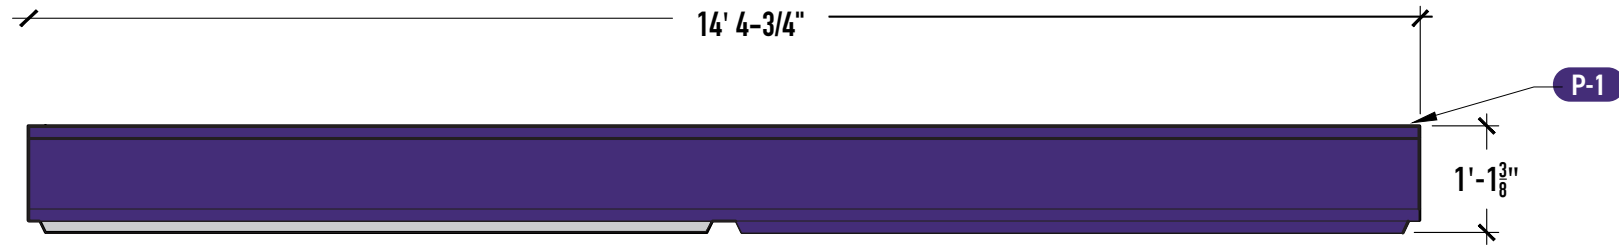

3

PLAN VIEW

Scale: 1/2" = 1' - 0"



1

FRONT VIEW


Scale: 1/2" = 1' - 0"

Sign Face Area

71.97 Sq. Ft.

Total Sign Area

92.07 Sq. Ft.

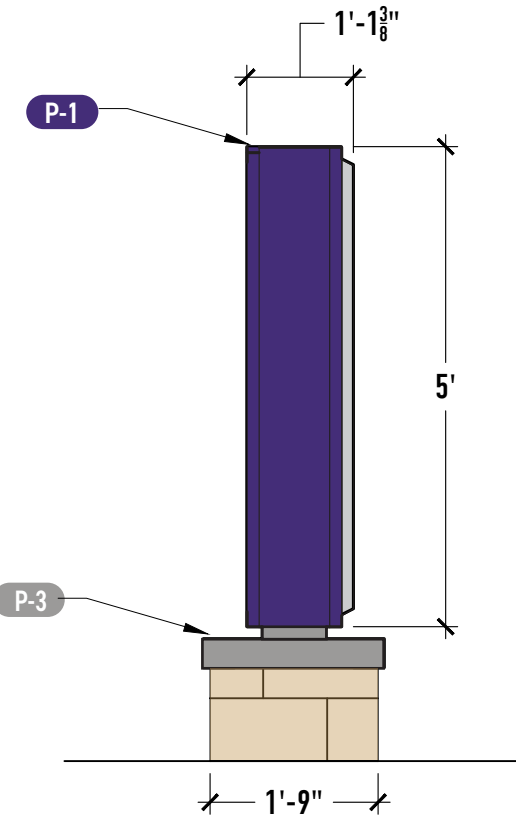

2

SIDE VIEW

Scale: 1/2" = 1' - 0"



INTEGRATED SIGN & GRAPHIC, INC.
5801 Kingpost Court
Lexington, KY 40509
Toll Free 800.755.7956
Office 859.263.2800
Online integratedsign.com

DESIGN INTENT DOCUMENT

© Copyright Integrated Sign & Graphic, Inc.
This design/layout is an unpublished work of Integrated Sign & Graphic, Inc., which expressly reserves its common law rights pursuant to Title 17 Section 2 of the United States Code to prevent unauthorized copying, publication or use of this design/layout, and to obtain damages thereon. This design/layout remains the property of Integrated Sign & Graphic Inc. unless purchased by contractual sales agreement.

Property Owner

Petsuites

Name of Project

**Petsuites
Lee's Summit, MO**

Project Address

250 NW McNary Ct.
Lee's Summit, MO 64086

ISG Project Number

02304

Drawn By

B Becraft

Approved By

Original Drawing Date

11.25.20

Issued Revisions


- △
- △
- △
- △
- △
- △
- △

Drawing Title


Monument Design

003

M:\Drawing Library\Pet Suites 019118\02 Development\Lees Summit\Old Plans\LeesSummit_Iteration_STANDARD START Revised BB.dwg

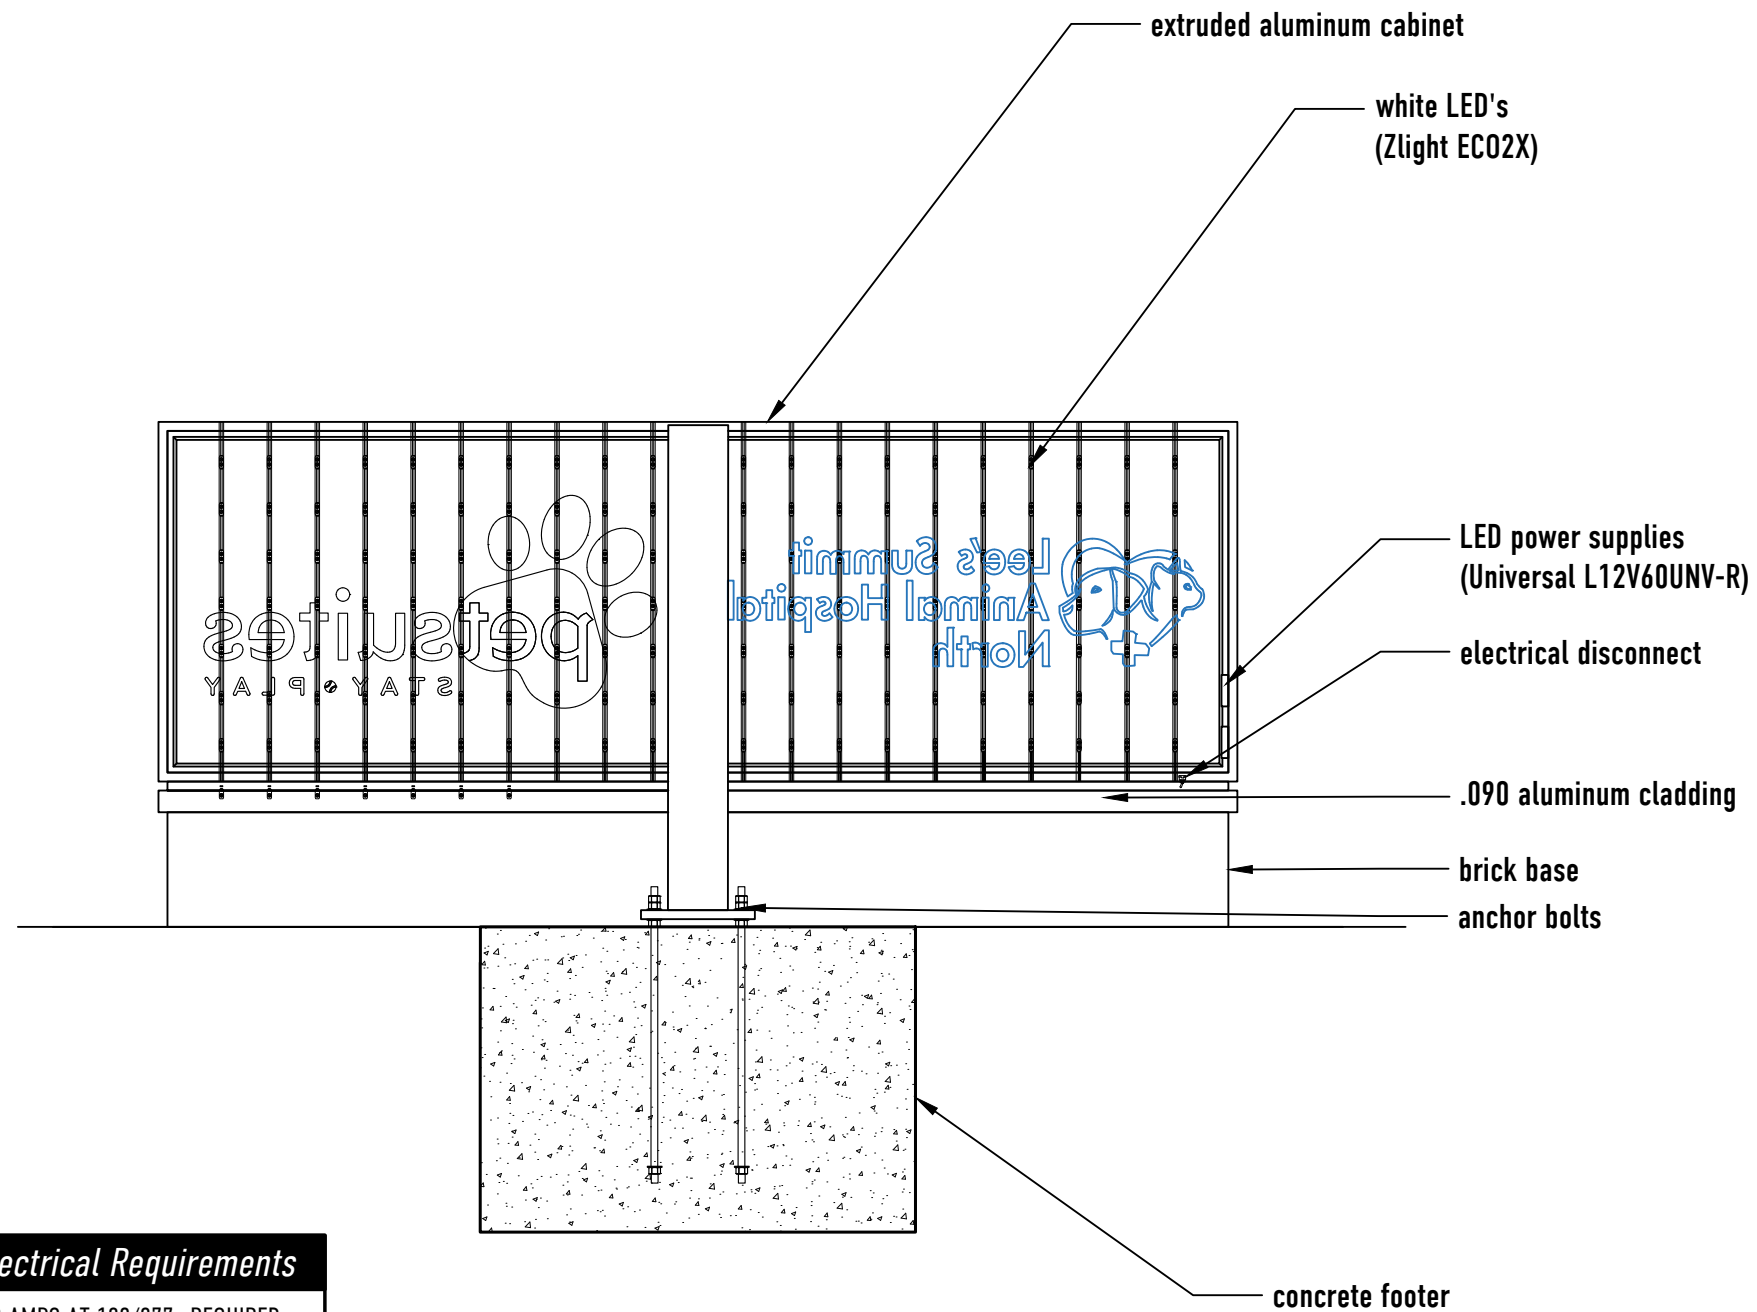

1 SECTION VIEW
Scale: 3/8" = 1' - 0"

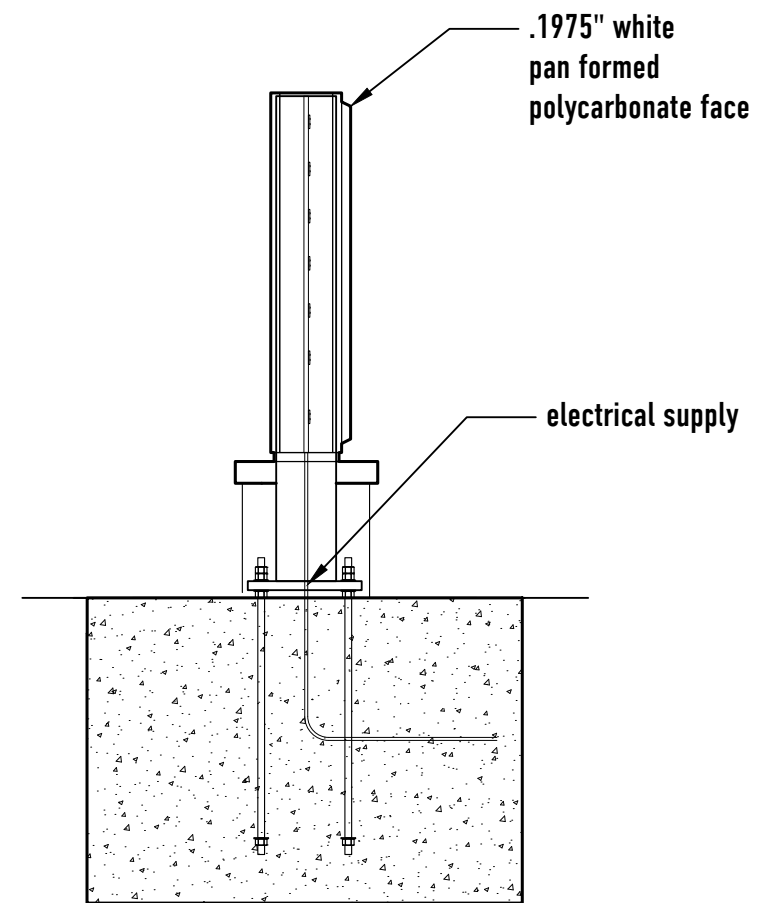

2 SECTION VIEW
Scale: 3/8" = 1' - 0"

Electrical Requirements

20 AMPS AT 120/277v REQUIRED

all electrical components used are UL listed and suitable for wet locations

GROUNDING AND BONDING STATEMENT
THIS SIGN IS INTENDED TO BE INSTALLED IN ACCORDANCE WITH THE REQUIREMENTS OF ARTICLE 600 OF THE NATIONAL ELECTRICAL CODE, NFPA 70 AND/OR OTHER APPLICABLE LOCAL CODES. THIS INCLUDES PROPER GROUNDING AND BONDING OF THE SIGN.
UNDERWRITERS LABORATORIES, INC.
STANDARDS FOR SAFETY
UL 48 - FIFTEEN EDITION - SEPTEMBER 2, 2011
SECTION 4.2.4.1.3 (g)
Remote metal parts of a section sign or outline lighting system only supplied by a remote Class 2 power supply shall not be required to be bonded to an equipment bonding conductor.



INTEGRATED SIGN & GRAPHIC, INC.
5801 Kingpost Court
Lexington, KY 40509
Toll Free 800.755.7956
Office 859.263.2800
Online integratedsign.com

DESIGN INTENT DOCUMENT

© Copyright Integrated Sign & Graphic, Inc.
This design/layout is an unpublished work of Integrated Sign & Graphic, Inc., which expressly reserves its common law rights pursuant to Title 17 Section 2 of the United States Code to prevent unauthorized copying, publication or use of this design/layout, and to obtain damages thereon. This design/layout remains the property of Integrated Sign & Graphic Inc. unless purchased by contractual sales agreement.

Property Owner
Petsuites

Name of Project
**Petsuites
Lee's Summit, MO**

Project Address
250 NW McNary Ct.
Lee's Summit, MO 64086

ISG Project Number
02304

Drawn By
B Becraft

Approved By

Original Drawing Date
11.25.20

Issued Revisions


△
△
△
△
△
△
△

Drawing Title

**Monument
Section Views**

004

M:\Drawing Library\Pet Suites 019118\02 Development\Lee's Summit\Old Plans\LeeSummit_Iteration_STANDARD START Revised BB.dwg

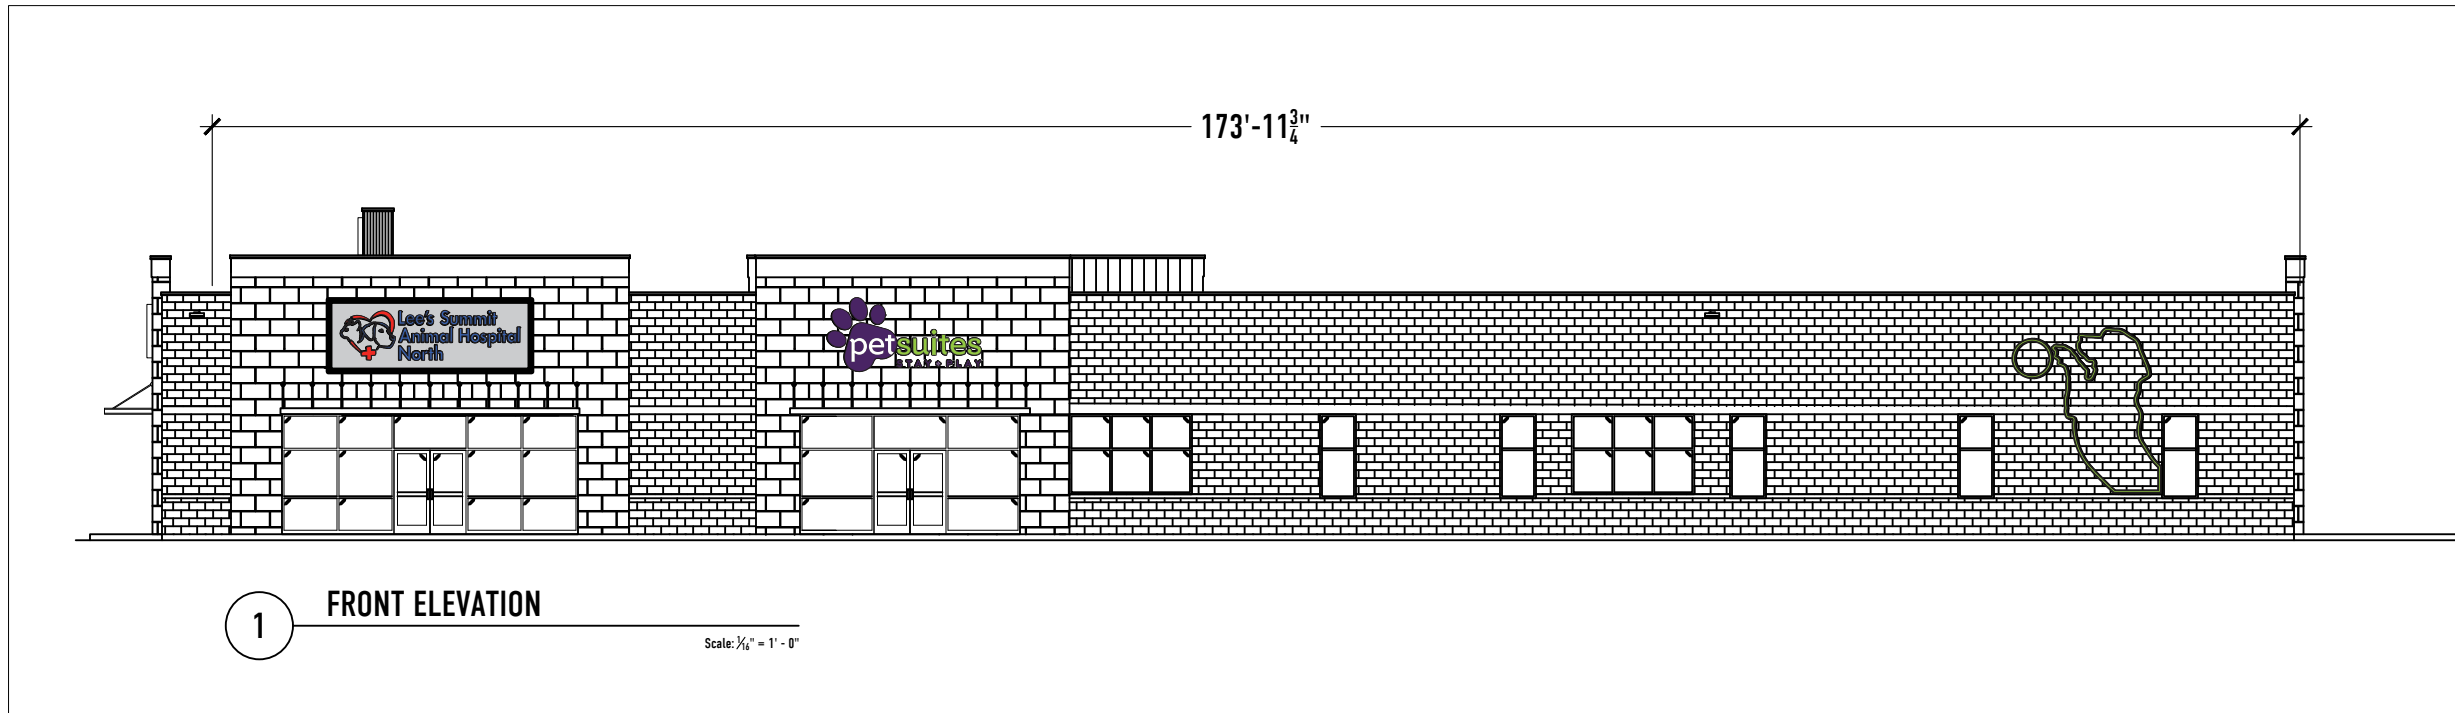

1 FRONT ELEVATION

Scale: 1/4" = 1' - 0"



1 LOGO DETAILS

Scale: 1/2" = 1' - 0"

101.6 Sq. Ft.



INTEGRATED SIGN & GRAPHIC, INC.
 5801 Kingpost Court
 Lexington, KY 40509
 Toll Free 800.755.7956
 Office 859.263.2800
 Online integratedsign.com

DESIGN INTENT DOCUMENT

© Copyright Integrated Sign & Graphic, Inc.
 This design/layout is an unpublished work of Integrated Sign & Graphic, Inc., which expressly reserves its common law rights pursuant to Title 17 Section 2 of the United States Code to prevent unauthorized copying, publication or use of this design/layout, and to obtain damages thereon. This design/layout remains the property of Integrated Sign & Graphic, Inc. unless purchased by contractual sales agreement.

Property Owner

Petsuites

Name of Project

**Petsuites
 Lee's Summit, MO**

Project Address

250 NW McNary Ct
 Lee's Summit, MO 64086

ISG Project Number

02304

Drawn By

B Becraft

Approved By

Original Drawing Date

11.25.20

Issued Revisions


- △
- △
- △
- △
- △
- △
- △

Drawing Title

**Wall Mounted Logo
 Building Elevations**

005

M:\Drawing Library\Pet Suites 019118\02 Development\ Lees Summit\Old Plans\LeesSummit_iteration_STANDARD START Revised BB.dwg

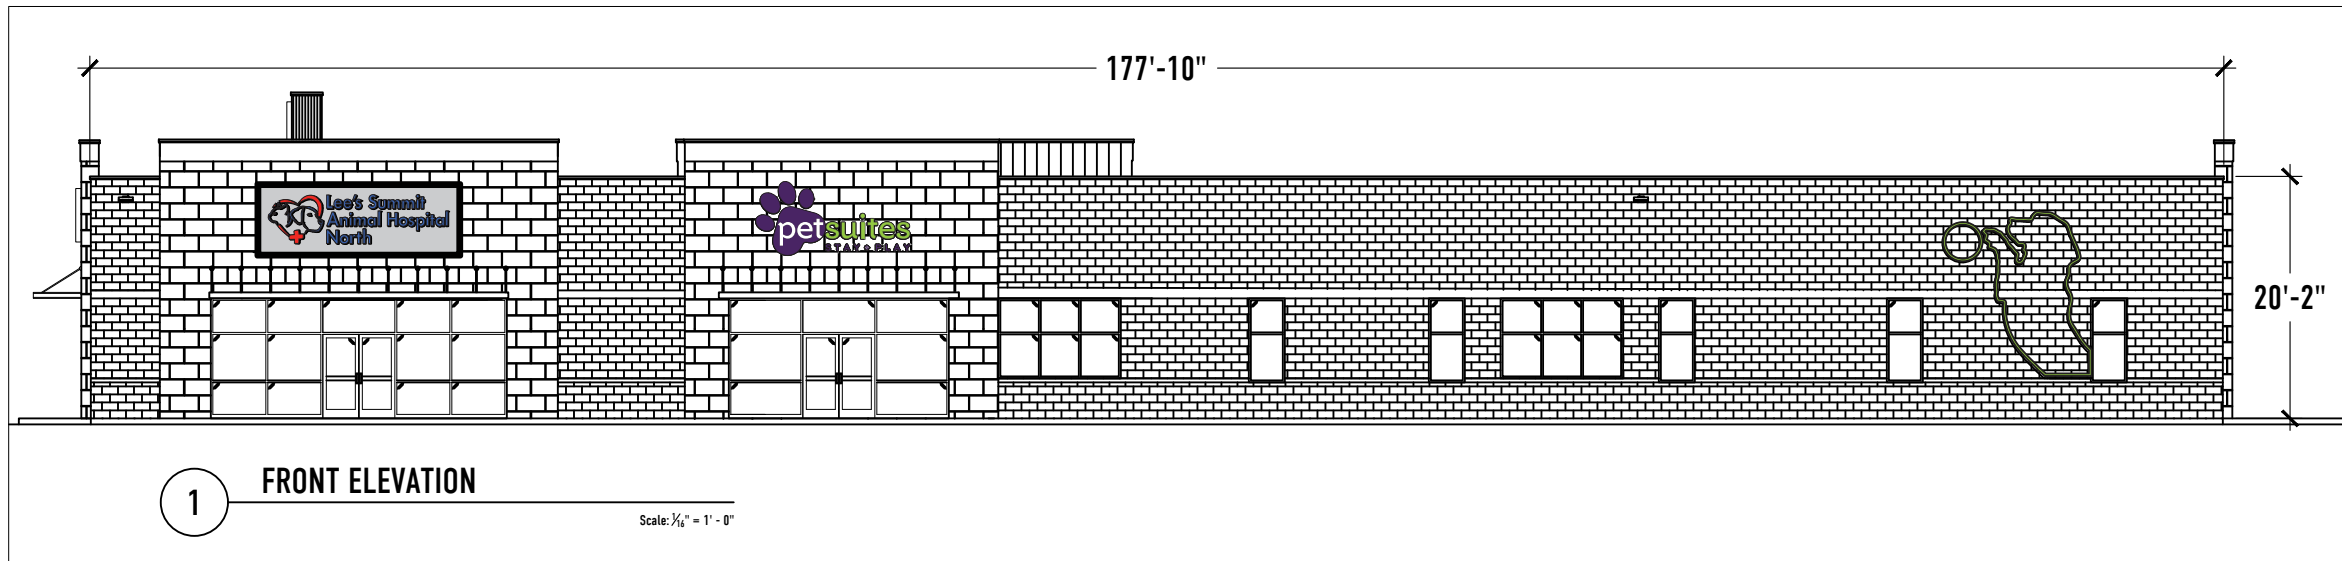

1 FRONT ELEVATION

Scale: 1/4" = 1' - 0"



INTEGRATED SIGN & GRAPHIC, INC.
 5801 Kingpost Court
 Lexington, KY 40509
 Toll Free 800.755.7956
 Office 859.263.2800
 Online integratedsign.com

DESIGN INTENT DOCUMENT

© Copyright Integrated Sign & Graphic, Inc.
 This design/layout is an unpublished work of Integrated Sign & Graphic, Inc., which expressly reserves its common law rights pursuant to Title 17 Section 2 of the United States Code to prevent unauthorized copying, publication or use of this design/layout, and to obtain damages thereon. This design/layout remains the property of Integrated Sign & Graphic, Inc. unless purchased by contractual sales agreement.

Property Owner

Petsuites

Name of Project

**Petsuites
 Lee's Summit, MO**

Project Address

250 NW McNary Ct
 Lee's Summit, MO 64086

ISG Project Number

02304

Drawn By

B Becraft

Approved By

Original Drawing Date

11.25.20


Issued Revisions

- △
- △
- △
- △
- △
- △
- △

Drawing Title

**Wall Mounted Logo
 Building Elevations**

006

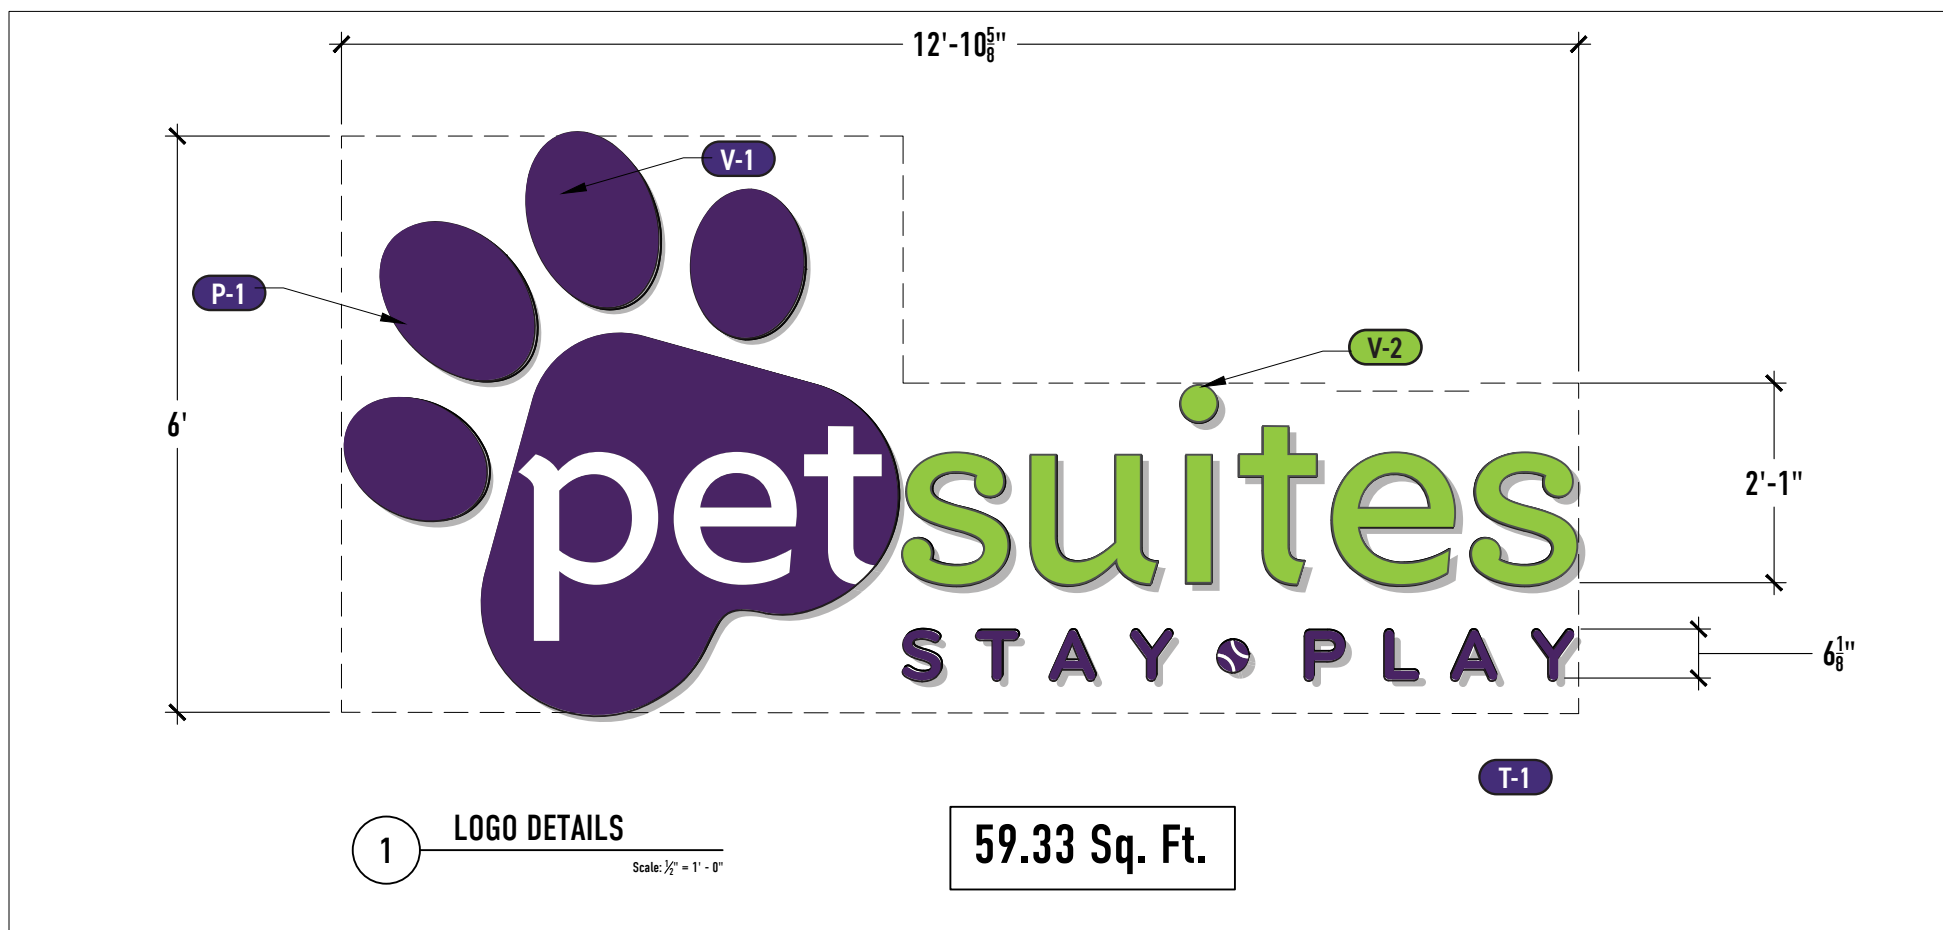


1 LOGO DETAILS

Scale: 1/2" = 1' - 0"

59.33 Sq. Ft.

M:\Drawing Library\Pet Suites 019118\02 Development\Lees Summit\Old Plans\LeesSummit_Iteration_STANDARD START Revised BB.dwg

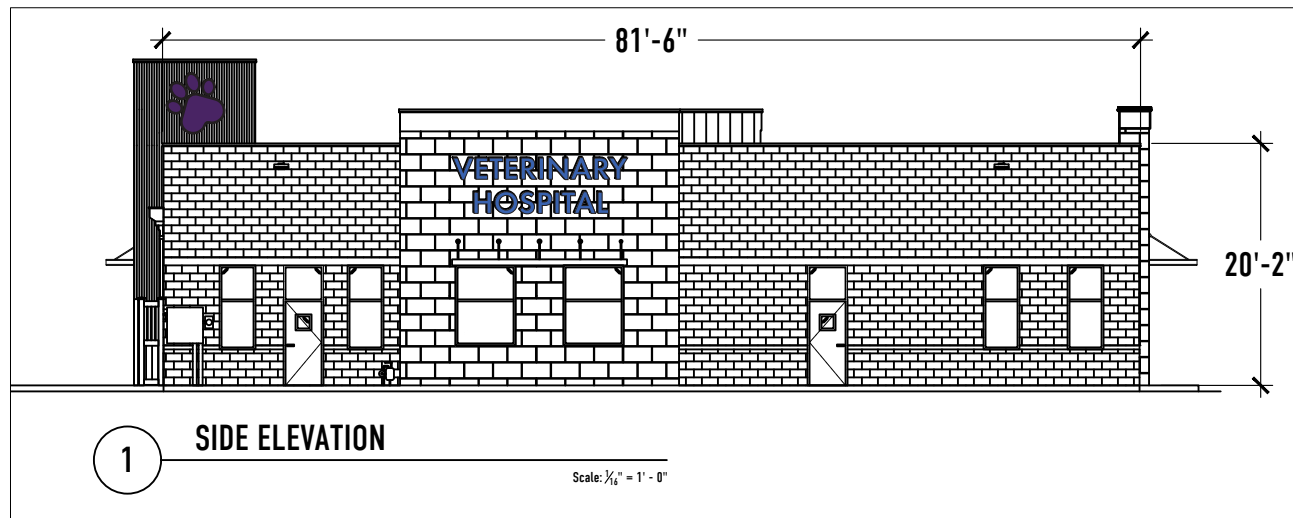

1 SIDE ELEVATION

Scale: 1/4" = 1' - 0"



1 LOGO DETAILS

Scale: 1/2" = 1' - 0"

66 Sq. Ft.



INTEGRATED SIGN & GRAPHIC, INC.
 5801 Kingpost Court
 Lexington, KY 40509
 Toll Free 800.755.7956
 Office 859.263.2800
 Online integratedsign.com

DESIGN INTENT DOCUMENT

© Copyright Integrated Sign & Graphic, Inc.
 This design/layout is an unpublished work of Integrated Sign & Graphic, Inc., which expressly reserves its common law rights pursuant to Title 17 Section 2 of the United States Code to prevent unauthorized copying, publication or use of this design/layout, and to obtain damages thereon. This design/layout remains the property of Integrated Sign & Graphic, Inc. unless purchased by contractual sales agreement.

Property Owner
Petsuites

Name of Project
**Petsuites
 Lee's Summit, MO**

Project Address
 250 NW McNary Ct
 Lee's Summit, MO 64086

ISG Project Number
 02304

Drawn By B Becraft	Approved By
------------------------------	-------------



Original Drawing Date
 11.25.20

Issued Revisions
△
△
△
△
△
△
△

Drawing Title
**Wall Mounted Logo
 Building Elevations**

007

M:\Drawing Library\Pet Suites 019118\02 Development\ Lees Summit\Old Plans\LeesSummit_Iteration_STANDARD START Revised BB.dwg

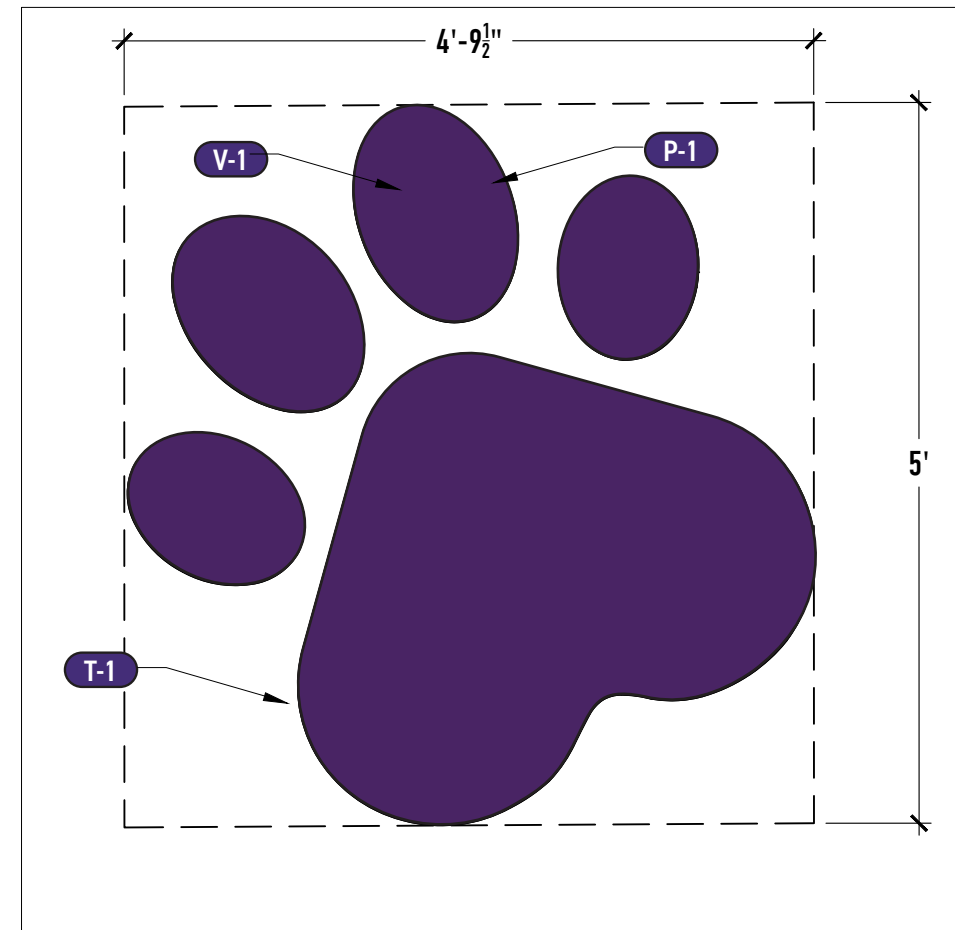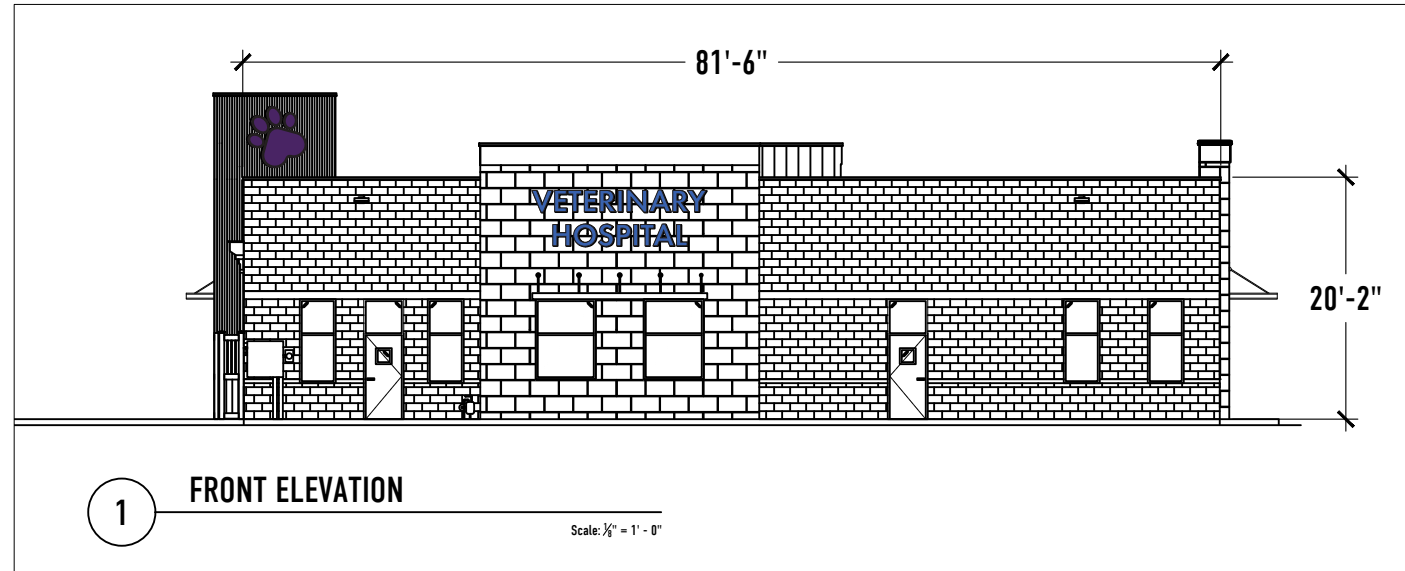

1 LOGO DETAILS

Scale: 3/4" = 1' - 0"

23.9 Sq. Ft.



INTEGRATED SIGN & GRAPHIC, INC.
 5801 Kingpost Court
 Lexington, KY 40509
 Toll Free 800.755.7956
 Office 859.263.2800
 Online integratedsign.com

DESIGN INTENT DOCUMENT

© Copyright Integrated Sign & Graphic, Inc.
 This design/layout is an unpublished work of Integrated Sign & Graphic, Inc., which expressly reserves its common law rights pursuant to Title 17 Section 2 of the United States Code to prevent unauthorized copying, publication or use of this design/layout, and to obtain damages thereon. This design/layout remains the property of Integrated Sign & Graphic, Inc. unless purchased by contractual sales agreement.

Property Owner

Petsuites

Name of Project

**Petsuites
 Lee's Summit, MO**

Project Address

250 NW McNary Ct.
 Lee's Summit, MO 64086

ISG Project Number

02304

Drawn By

B Becraft

Approved By

Original Drawing Date

11.25.20

Issued Revisions




Drawing Title

**Wall Mounted Logo
 Building Elevations**

008

M:\Drawing Library\Pet Suites 019118\02 Development\Lees Summit\Old Plans\LeesSummit_ Iteration_STANDARD START Revised BB.dwg

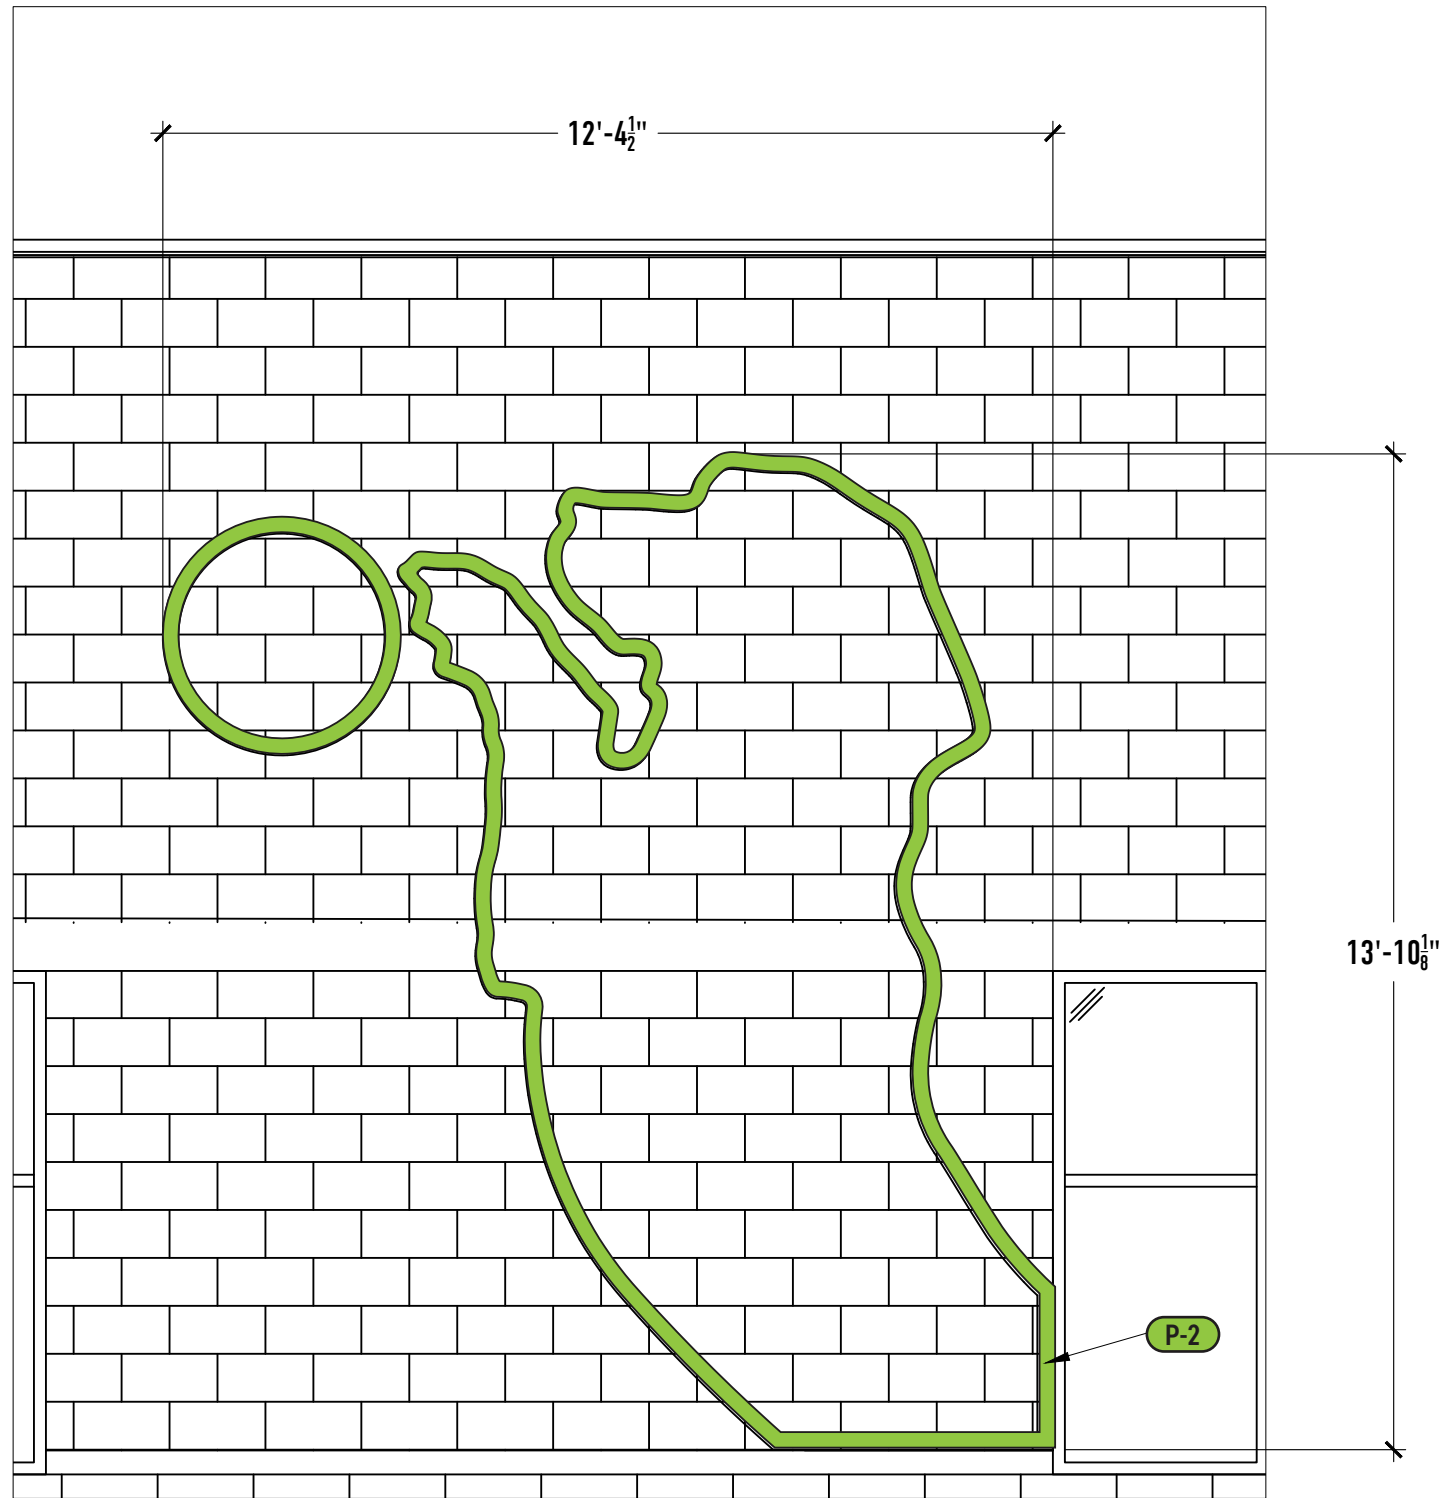

131.5 Sq. Ft.

1

FRONT ELEVATION

Scale: 3/8" = 1' - 0"



INTEGRATED SIGN & GRAPHIC, INC.
 5801 Kingpost Court
 Lexington, KY 40509
 Toll Free 800.755.7956
 Office 859.263.2800
 Online integratedsign.com

DESIGN INTENT DOCUMENT

© Copyright Integrated Sign & Graphic, Inc.
 This design/layout is an unpublished work of Integrated Sign & Graphic, Inc., which expressly reserves its common law rights pursuant to Title 17 Section 2 of the United States Code to prevent unauthorized copying, publication or use of this design/layout, and to obtain damages thereon. This design/layout remains the property of Integrated Sign & Graphic Inc. unless purchased by contractual sales agreement.

Property Owner

Petsuites

Name of Project

**Petsuites
Lee's Summit, MO**

Project Address

**250 NW McNary Ct.
Lee's Summit, MO 64086**

ISG Project Number

02304

Drawn By

B Becraft

Approved By

Original Drawing Date

11.25.20

Issued Revisions




Drawing Title


**Wall Mounted Logo
Building Elevations**

009

M:\Drawing Library\Pet Suites 019118\02 Development\Lees Summit\Old Plans\LeesSummit_Iteration_STANDARD START Revised BB.dwg

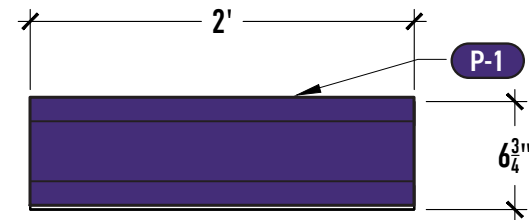


3 PLAN VIEW Scale: 1" = 1' - 0"

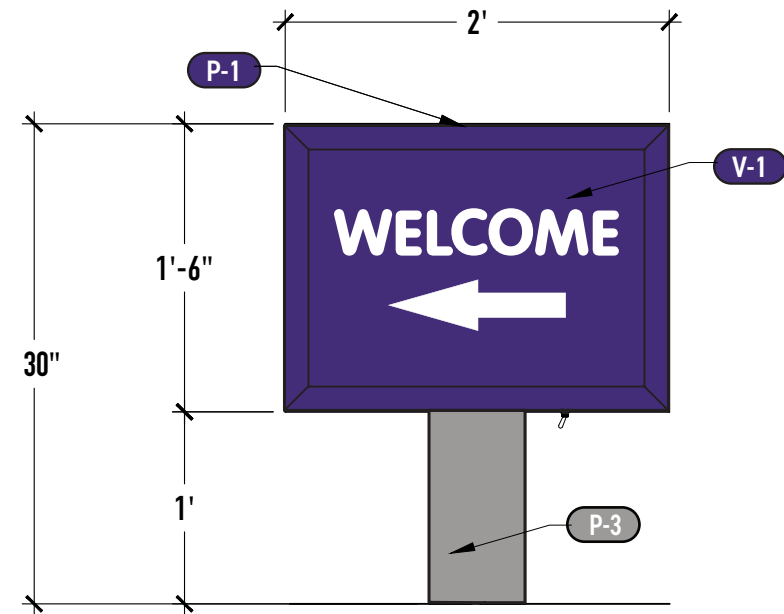


1 FRONT VIEW Scale: 1" = 1' - 0"

3 Sq, Ft,

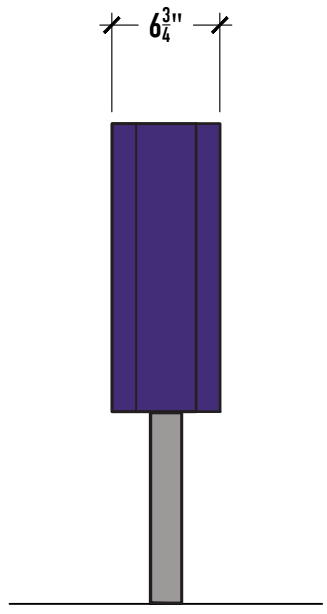

2 SIDE VIEW Scale: 1" = 1' - 0"

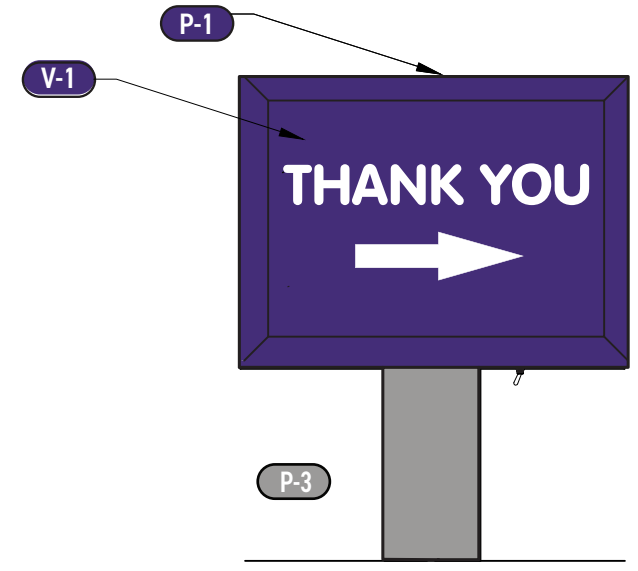

4 FRONT VIEW Scale: 1" = 1' - 0"



INTEGRATED SIGN & GRAPHIC, INC.
 5801 Kingpost Court
 Lexington, KY 40509
 Toll Free 800.755.7956
 Office 859.263.2800
 Online integratedsign.com

DESIGN INTENT DOCUMENT

© Copyright Integrated Sign & Graphic, Inc.
 This design/layout is an unpublished work of Integrated Sign & Graphic, Inc., which expressly reserves its common law rights pursuant to Title 17 Section 2 of the United States Code to prevent unauthorized copying, publication or use of this design/layout, and to obtain damages thereon. This design/layout remains the property of Integrated Sign & Graphic Inc. unless purchased by contractual sales agreement.

Property Owner
Petsuites

Name of Project
**Petsuites
 Lee's Summit, MO**

Project Address
 250 NW McNary Ct.
 Lee's Summit, MO 64086

ISG Project Number
 02304

Drawn By B Becraft	Approved By
------------------------------	-------------

Original Drawing Date
 11.25.20

Issued Revisions
△
△
△
△
△
△
△

Drawing Title

**Welcome & Thank
 You Sign Designs**

010



INTEGRATED SIGN & GRAPHIC, INC.
 5801 Kingpost Court
 Lexington, KY 40509
 Toll Free 800.755.7956
 Office 859.263.2800
 Online integratedsign.com

DESIGN INTENT DOCUMENT

© Copyright Integrated Sign & Graphic, Inc.
 This design/layout is an unpublished work of Integrated Sign & Graphic, Inc., which expressly reserves its common law rights pursuant to Title 17 Section 2 of the United States Code to prevent unauthorized copying, publication or use of this design/layout, and to obtain damages thereon. This design/layout remains the property of Integrated Sign & Graphic Inc. unless purchased by contractual sales agreement.

Property Owner

Petsuites

Name of Project

**Petsuites
 Lee's Summit, MO**

Project Address

250 NW McNary Ct.
 Lee's Summit, MO 64086

ISG Project Number

02304

Drawn By

B Becraft

Approved By

Original Drawing Date

11.25.20

Issued Revisions


- △
- △
- △
- △
- △
- △
- △

Drawing Title

**Welcome & Thank
 You Signs
 Section Views**

011

M:\Drawing Library\VPet Suites 019118\02 Development\ Lees Summit\Old Plans\LeesSummit_Iteration_STANDARD START Revised BB.dwg

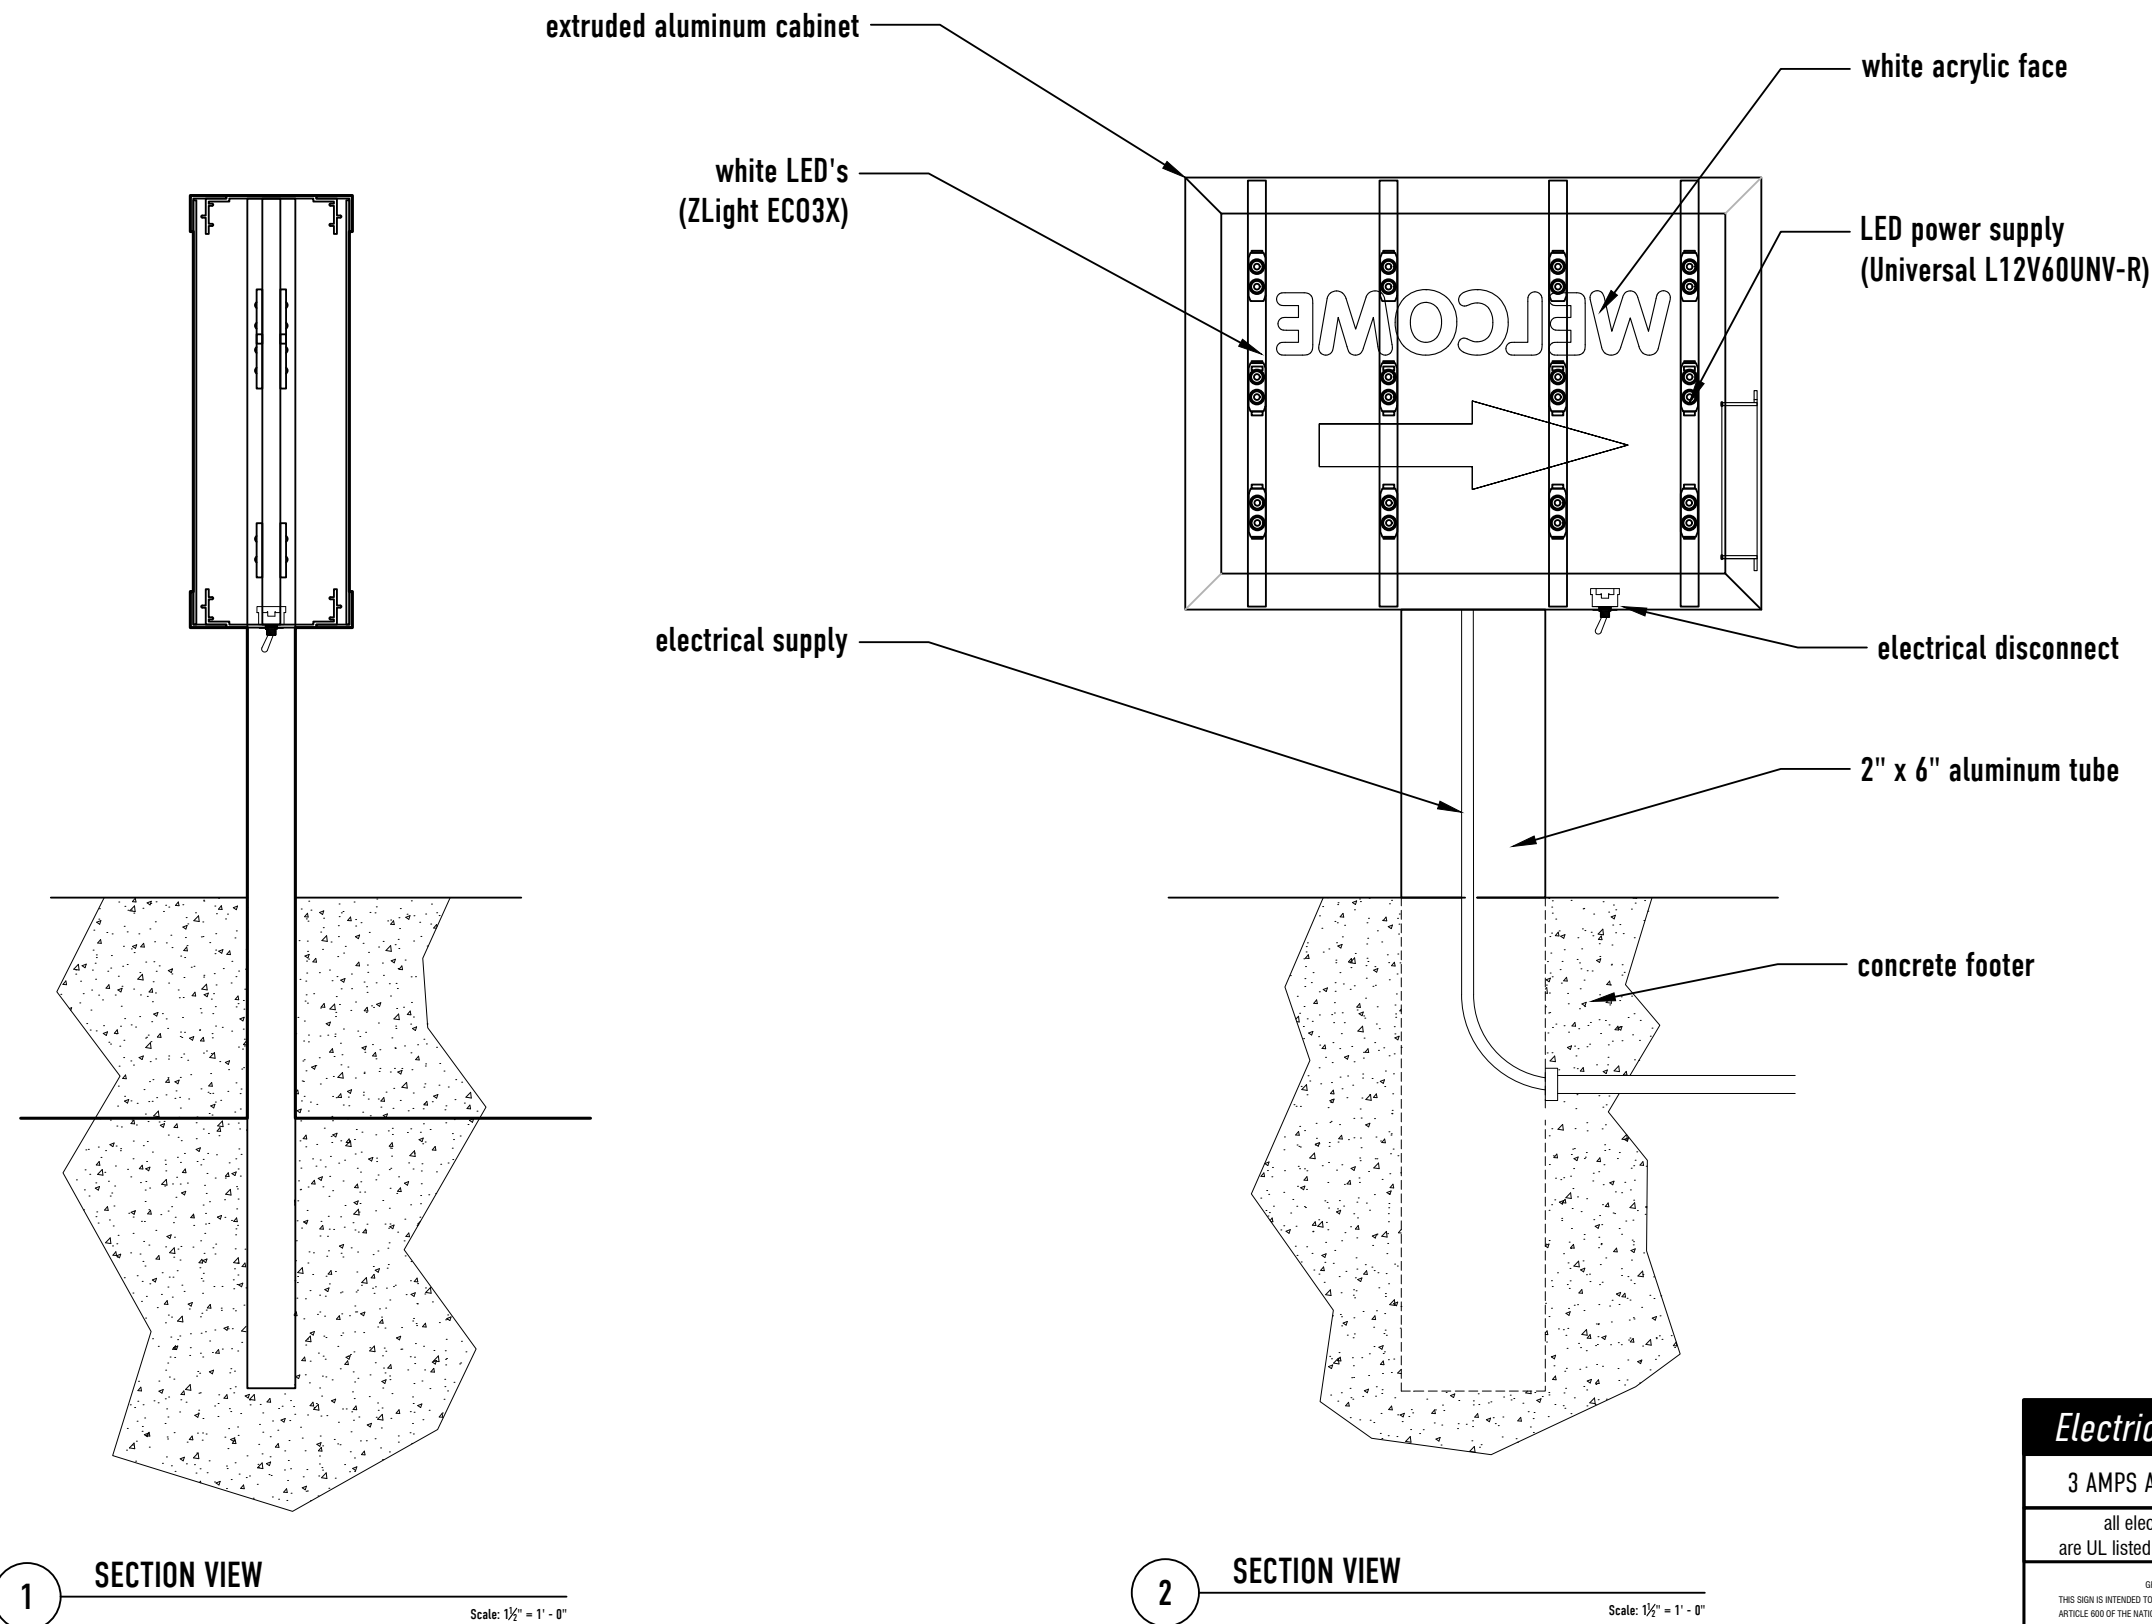

Electrical Requirements

3 AMPS AT 120/277v REQUIRED

all electrical components used are UL listed and suitable for wet locations

GROUNDING AND BONDING STATEMENT
 THIS SIGN IS INTENDED TO BE INSTALLED IN ACCORDANCE WITH THE REQUIREMENTS OF ARTICLE 600 OF THE NATIONAL ELECTRICAL CODE, NFPA 70 AND/OR OTHER APPLICABLE LOCAL CODES. THIS INCLUDES PROPER GROUNDING AND BONDING OF THE SIGN.
 UNDERWRITERS LABORATORIES, INC.
 STANDARDS FOR SAFETY
 UL 48 - FIFTEEN EDITION - SEPTEMBER 2, 2011
 SECTION 4.2.4.1.3 (g)
 Remote metal parts of a section sign or outline lighting system only supplied by a remote Class 2 power supply shall not be required to be bonded to an equipment bonding conductor.