


RECEIVED

SEP - 1 2017

Development Services

- 2017 - 179 -

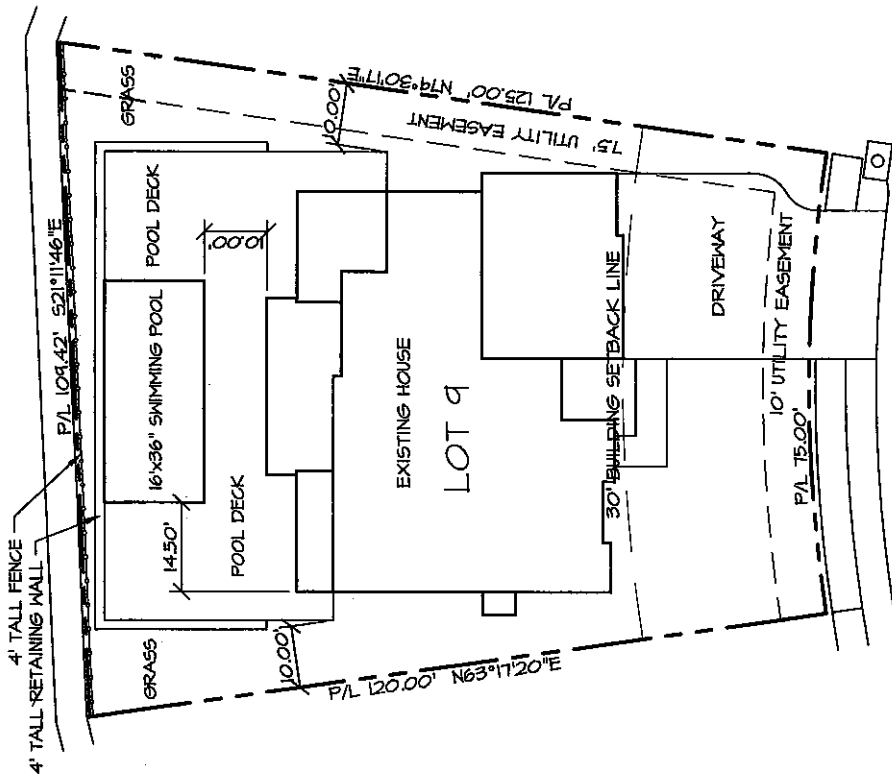

50' SW RAIN TREE SHORE DRIVE ROW

SITE PLAN

SCALE: 1" = 20'

COPYRIGHT 2011 BY
SDC ENGINEERING, INC.
DRAWINGS MAY NOT BE
DUPLICATED WITHOUT
WRITTEN PERMISSION.

ALBERT R. HERNANS
REGISTERED PROFESSIONAL ENGINEER
NUMBER E-23306



ENGINEERING, INC.

Consulting Structural and Civil Engineers

5907 Raytown Trafficway
Raytown, Missouri 64133
816-356-1445 Fax: 816-356-1477

Job Location

COX RESIDENCE - PROPOSED POOL
LOT 9 AT NORTH SHORE AT RAIN TREE LAKE
LEES SUMMIT, MISSOURI

Dwg. No.

SITE PLAN

Revision

8/27/17

8/27/17

APR

APR

8/8/17

Drawn by

Appr. by