

Professional Registration
 Missouri Engineering 200502188-D
 Surveying 200503189-D
 Kansas Engineering E-1695
 Surveying LS-218
 Oklahoma Engineering 6254
 Nebraska Engineering CA2821



Preliminary Development Plans Phase 2
 Reece Nichols
 Lee's Summit, Jackson County, Missouri

PROJECT AND
 NICHOLS, LNSO
 Issue Date:
 June 19, 2018

SITE PLAN
 Preliminary Development Plans Phase 2
 Reece Nichols
 Lee's Summit, Jackson County, Missouri

Matthew J. Schlicht
 MO PE 2006019708
 KS PE 19071
 OK PE 25226

REVISIONS

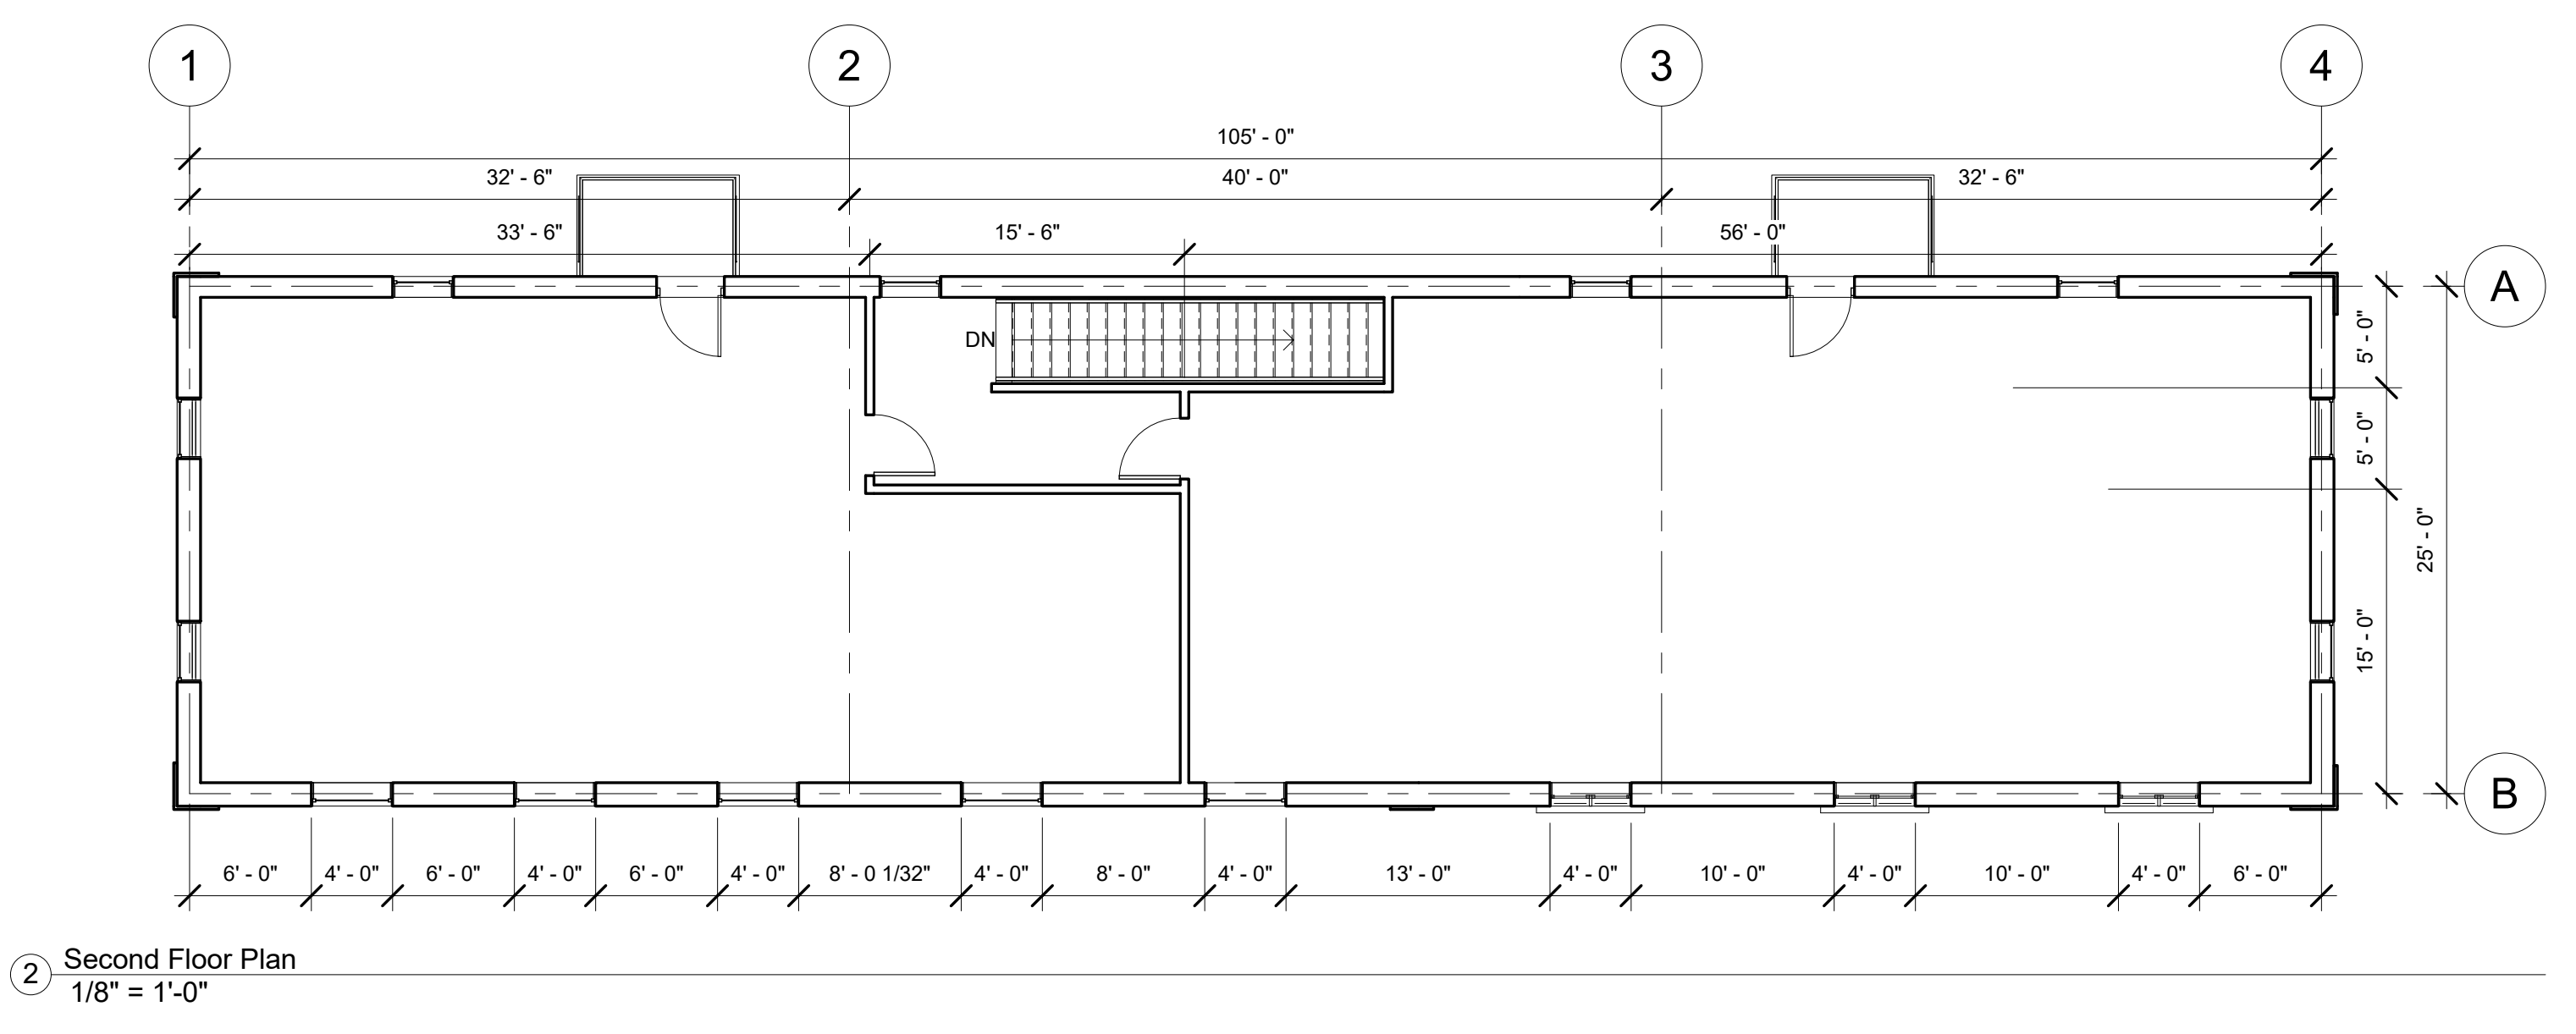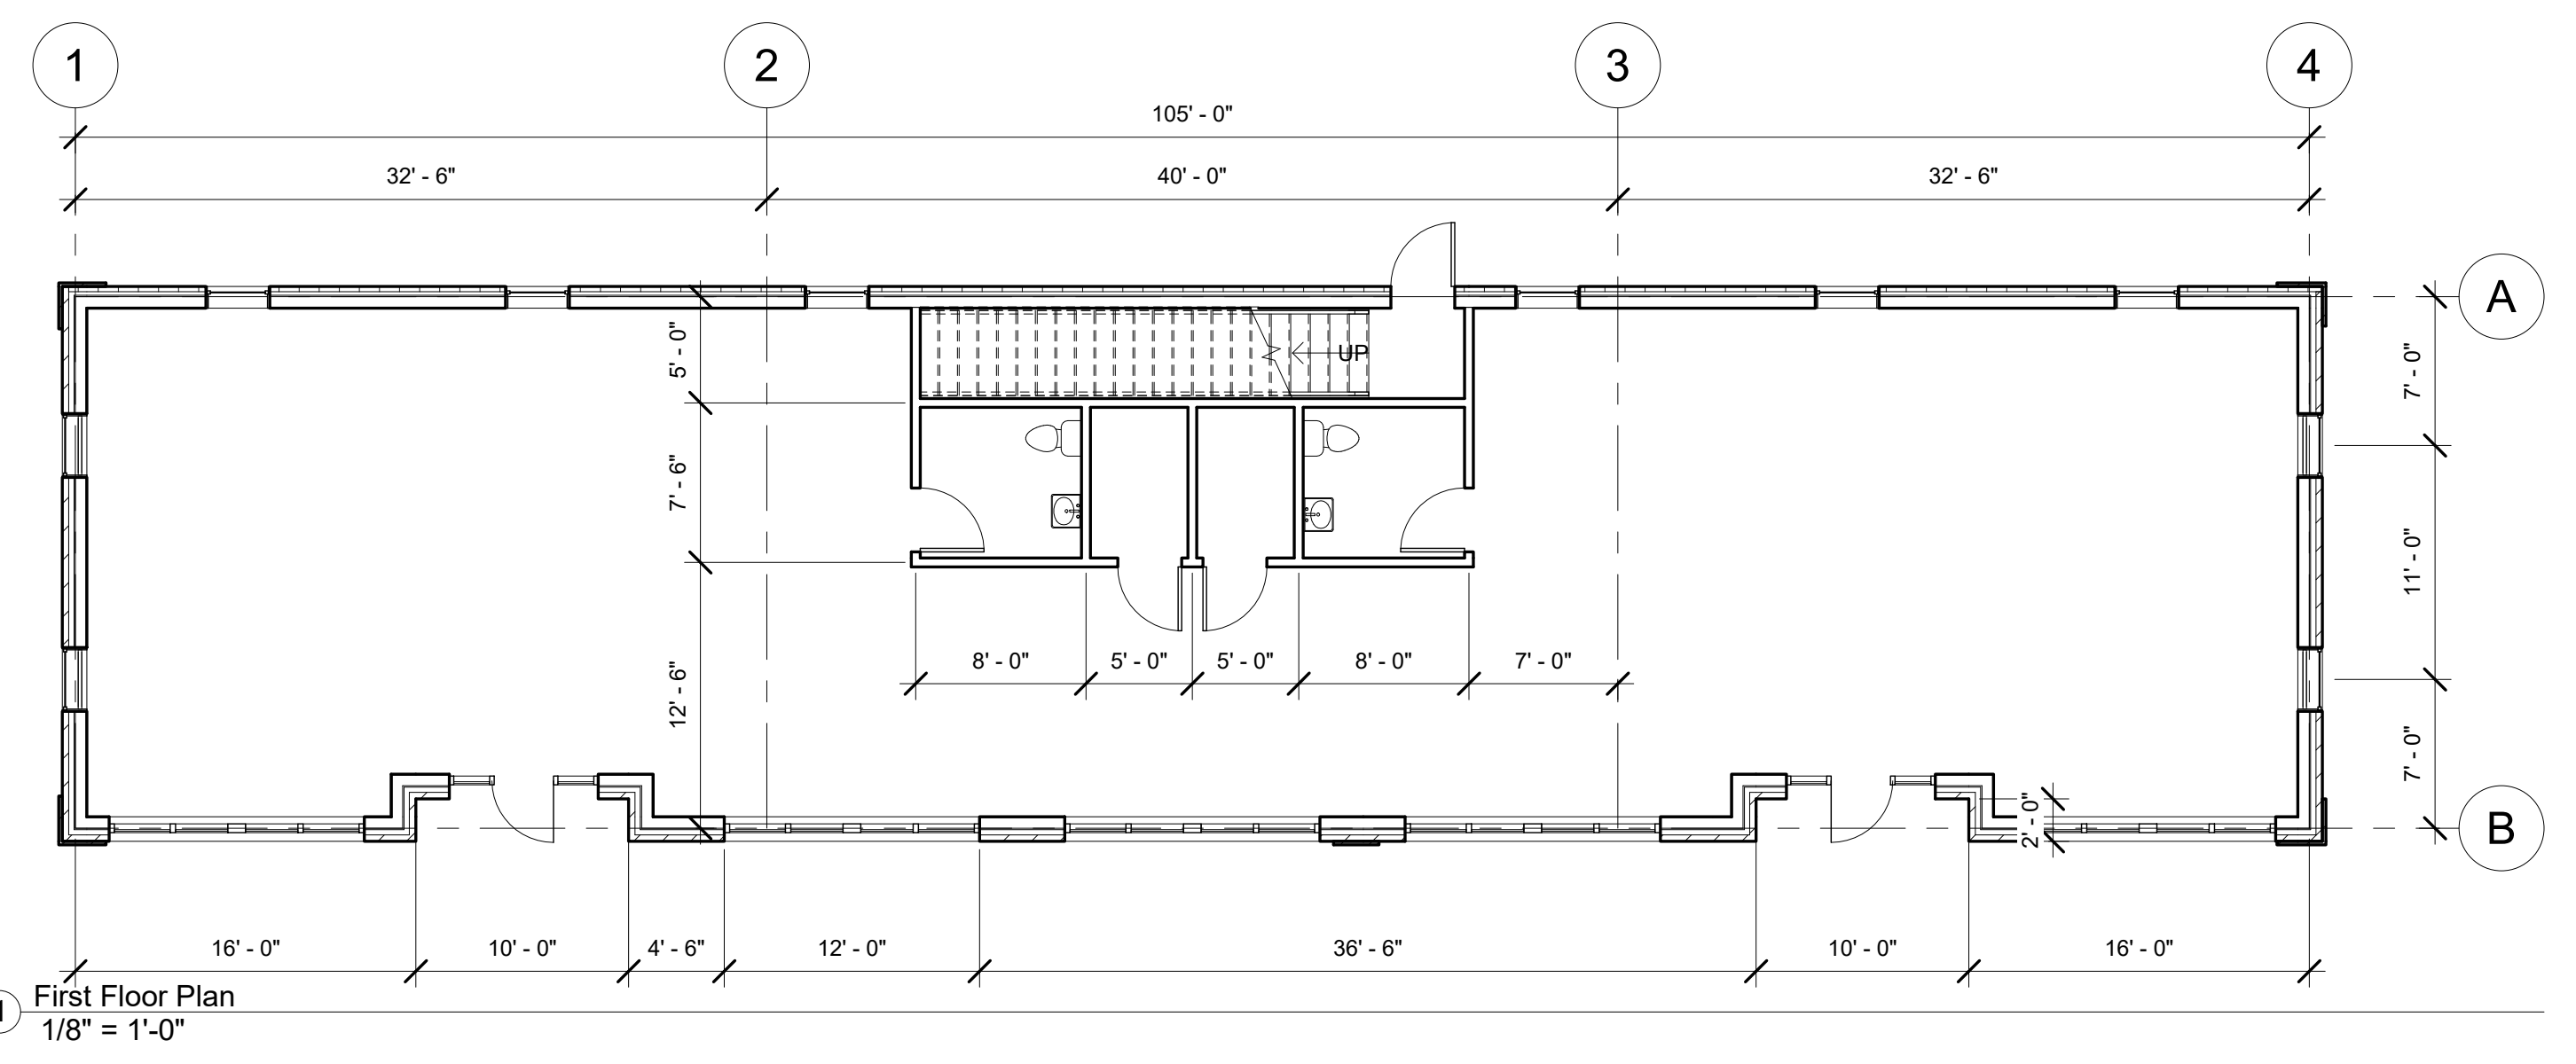

Scharhag
HERMAN A. SCHARHAG COMPANY ARCHITECTS

6247 Brookside Blvd. #204 Kansas City, Mo 64113
Phone: 816-656-5055 Scharhag@att.net

Copyright 2017 Herman A. Scharhag Co., Architects
All Rights Reserved. No part of these drawings may be reproduced in any form or by any electronic or mechanical means, without written permission.

NEW BUILDING FOR
DUSTY DAHMER
207 S. MARKET STREET

J. Jeffrey Schroeder Mo. License A-4226
Herman Scharhag Co., Arch. Cert. of Authority 000022

No.	Description	Date
Revision Schedule		


Floor Plan

Project number 2118
Date 11/12/2018


A101

Scale 1/8" = 1'-0"


12/6/2018 5:06:03 PM

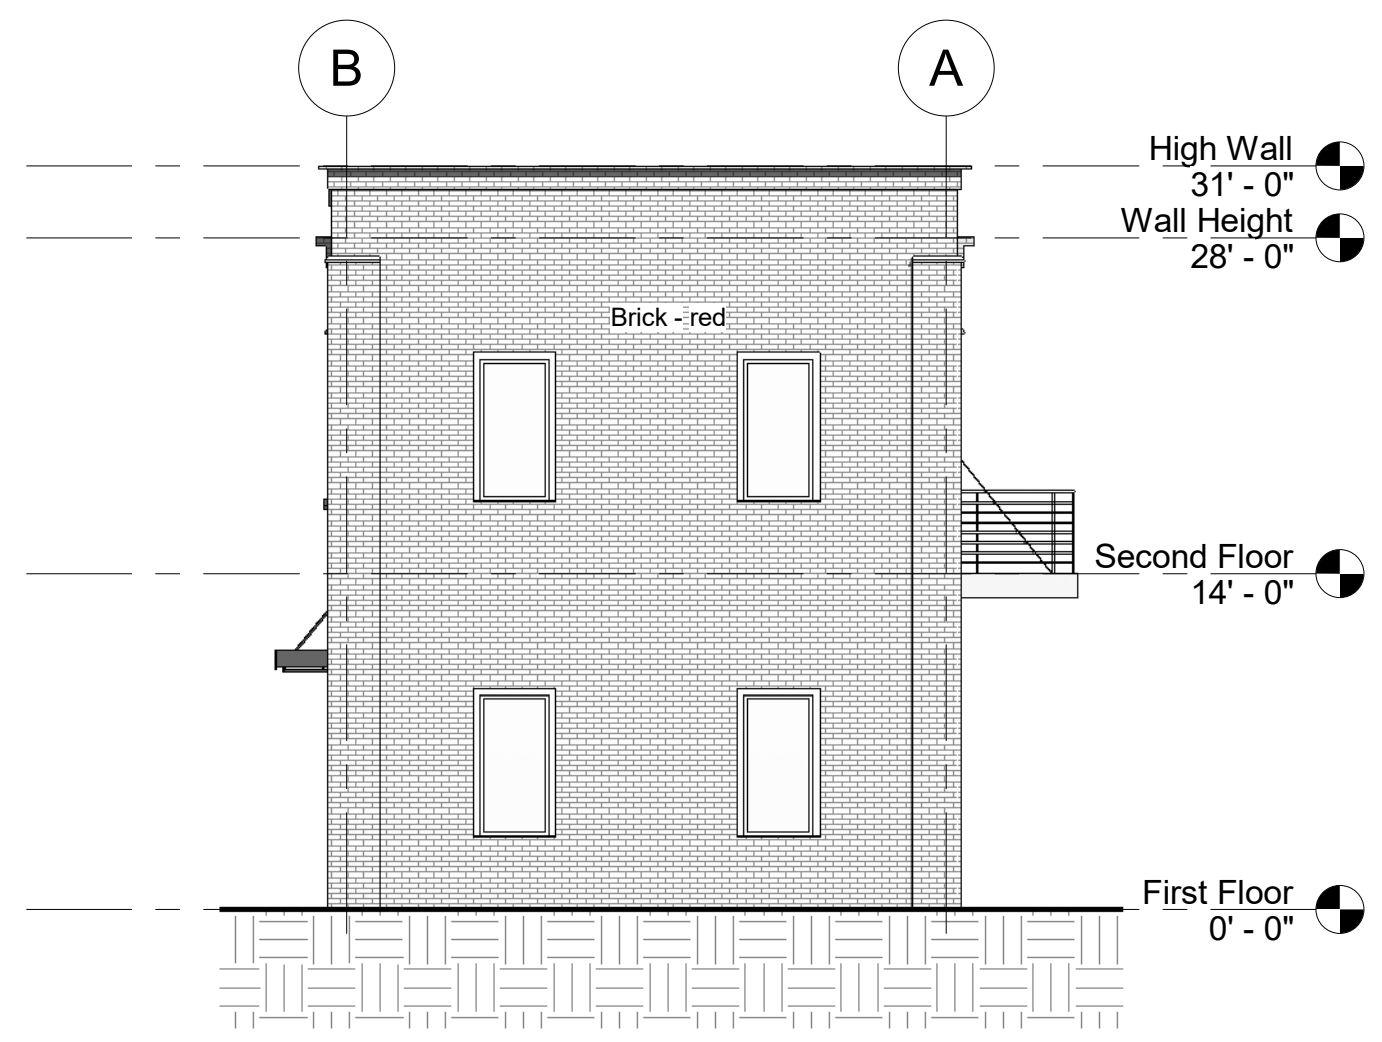

① East
1/8" = 1'-0"

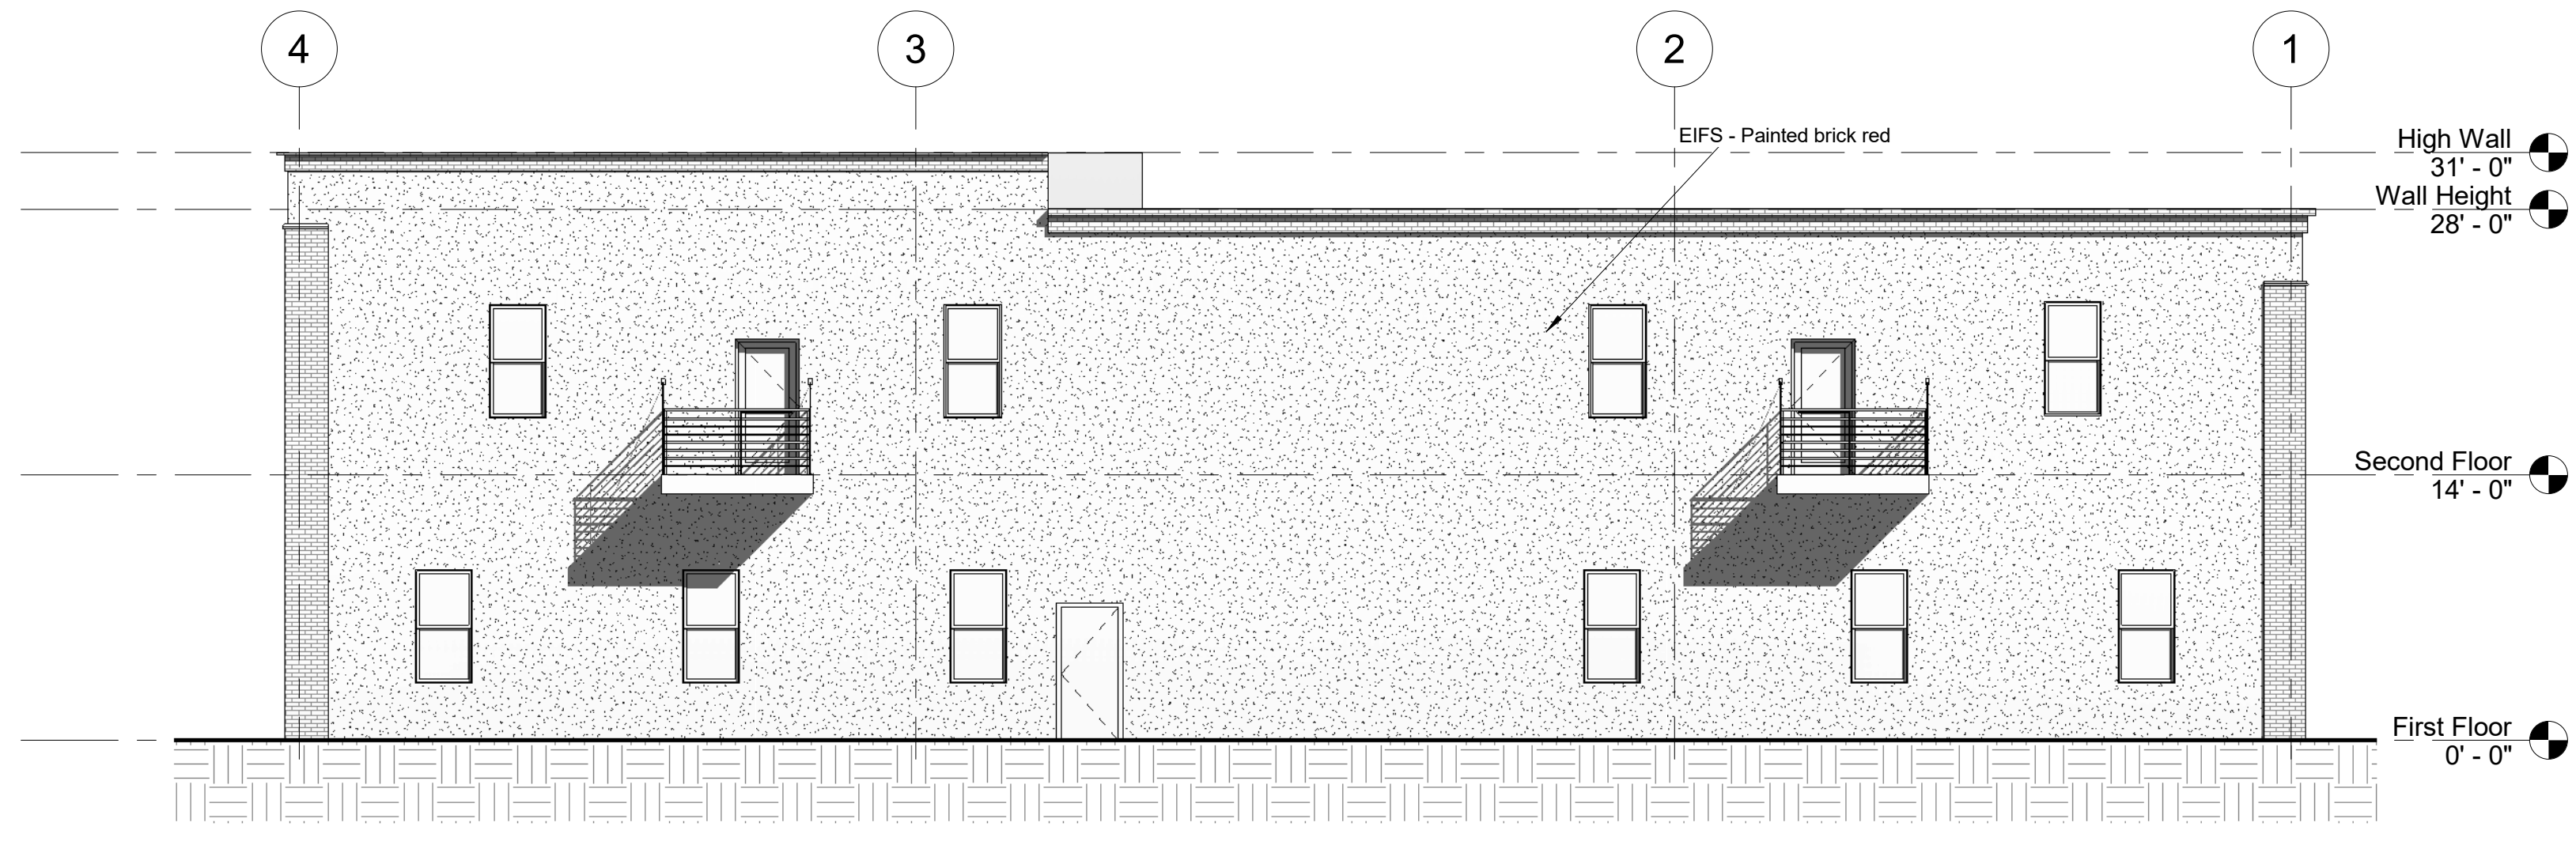

② North
1/8" = 1'-0"

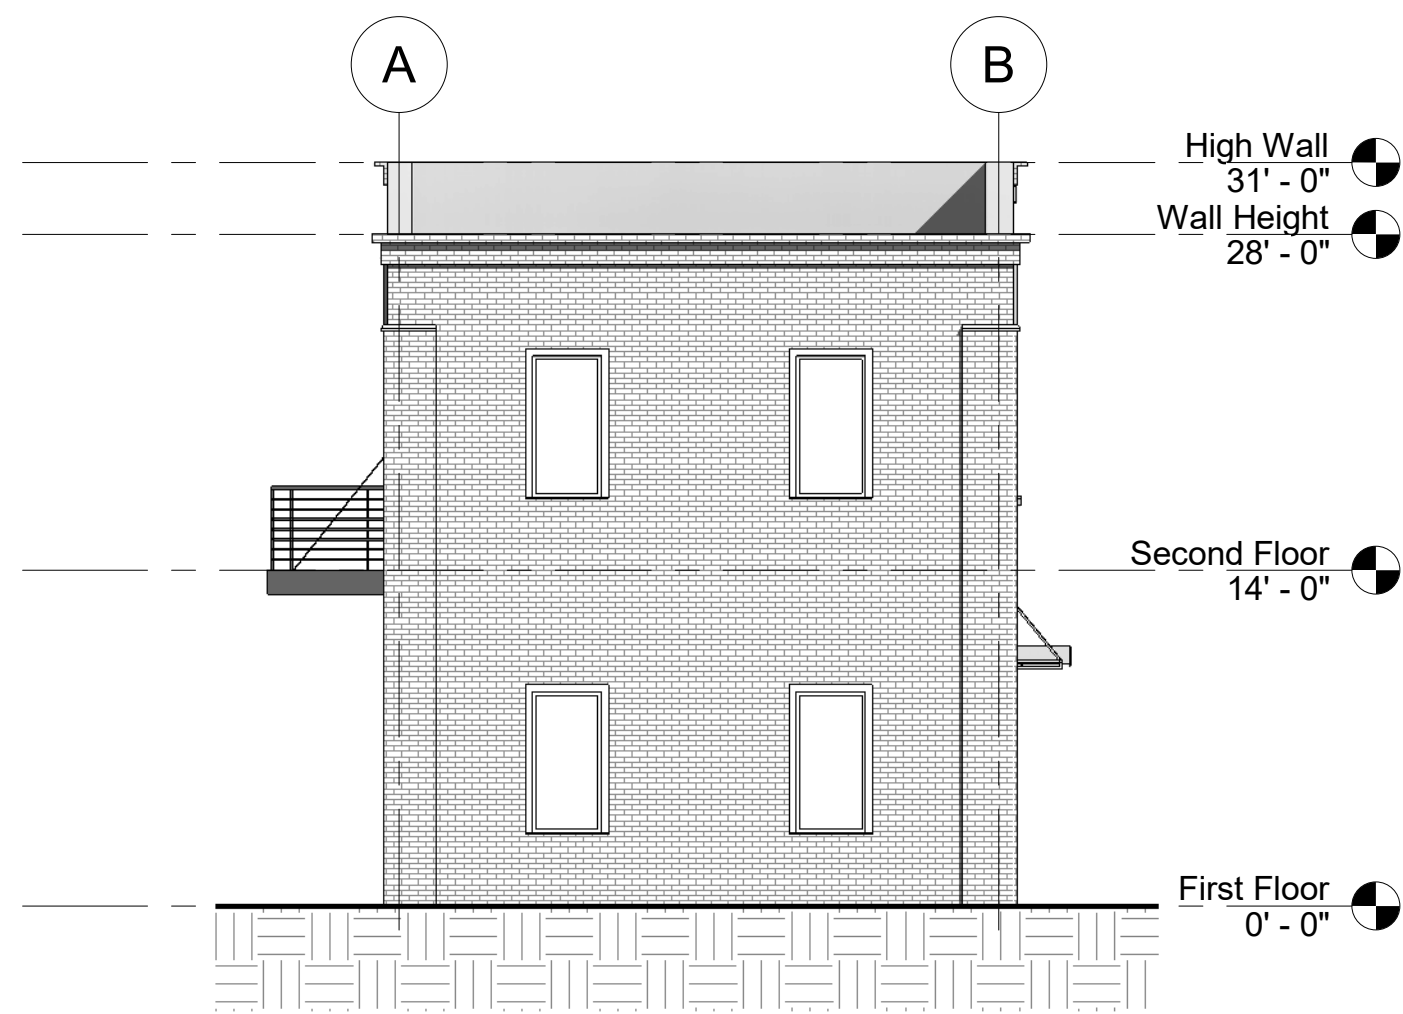

④ West
1/8" = 1'-0"



③ South
1/8" = 1'-0"

Scharhag
HERMAN A. SCHARHAG COMPANY ARCHITECTS

6247 Brookside Blvd. #204 Kansas City, Mo 64113
Phone: 816-656-5055 Scharhag@att.net

Copyright 2017 Herman A. Scharhag Co., Architects
All Rights Reserved. No part of these drawings may be reproduced in any form or by any electronic or mechanical means, without written permission.

NEW BUILDING FOR
DUSTY DAHMER
207 S. MARKET STREET

J. Jeffrey Schroeder Mo. License A-4226
Herman Scharhag Co., Arch. Corp. of Authority 000022

No.	Description	Date
Revision Schedule		


Elevations

Project number 2118
Date 11/12/2018


A201

Scale 1/8" = 1'-0"

12/6/2018 5:06:05 PM

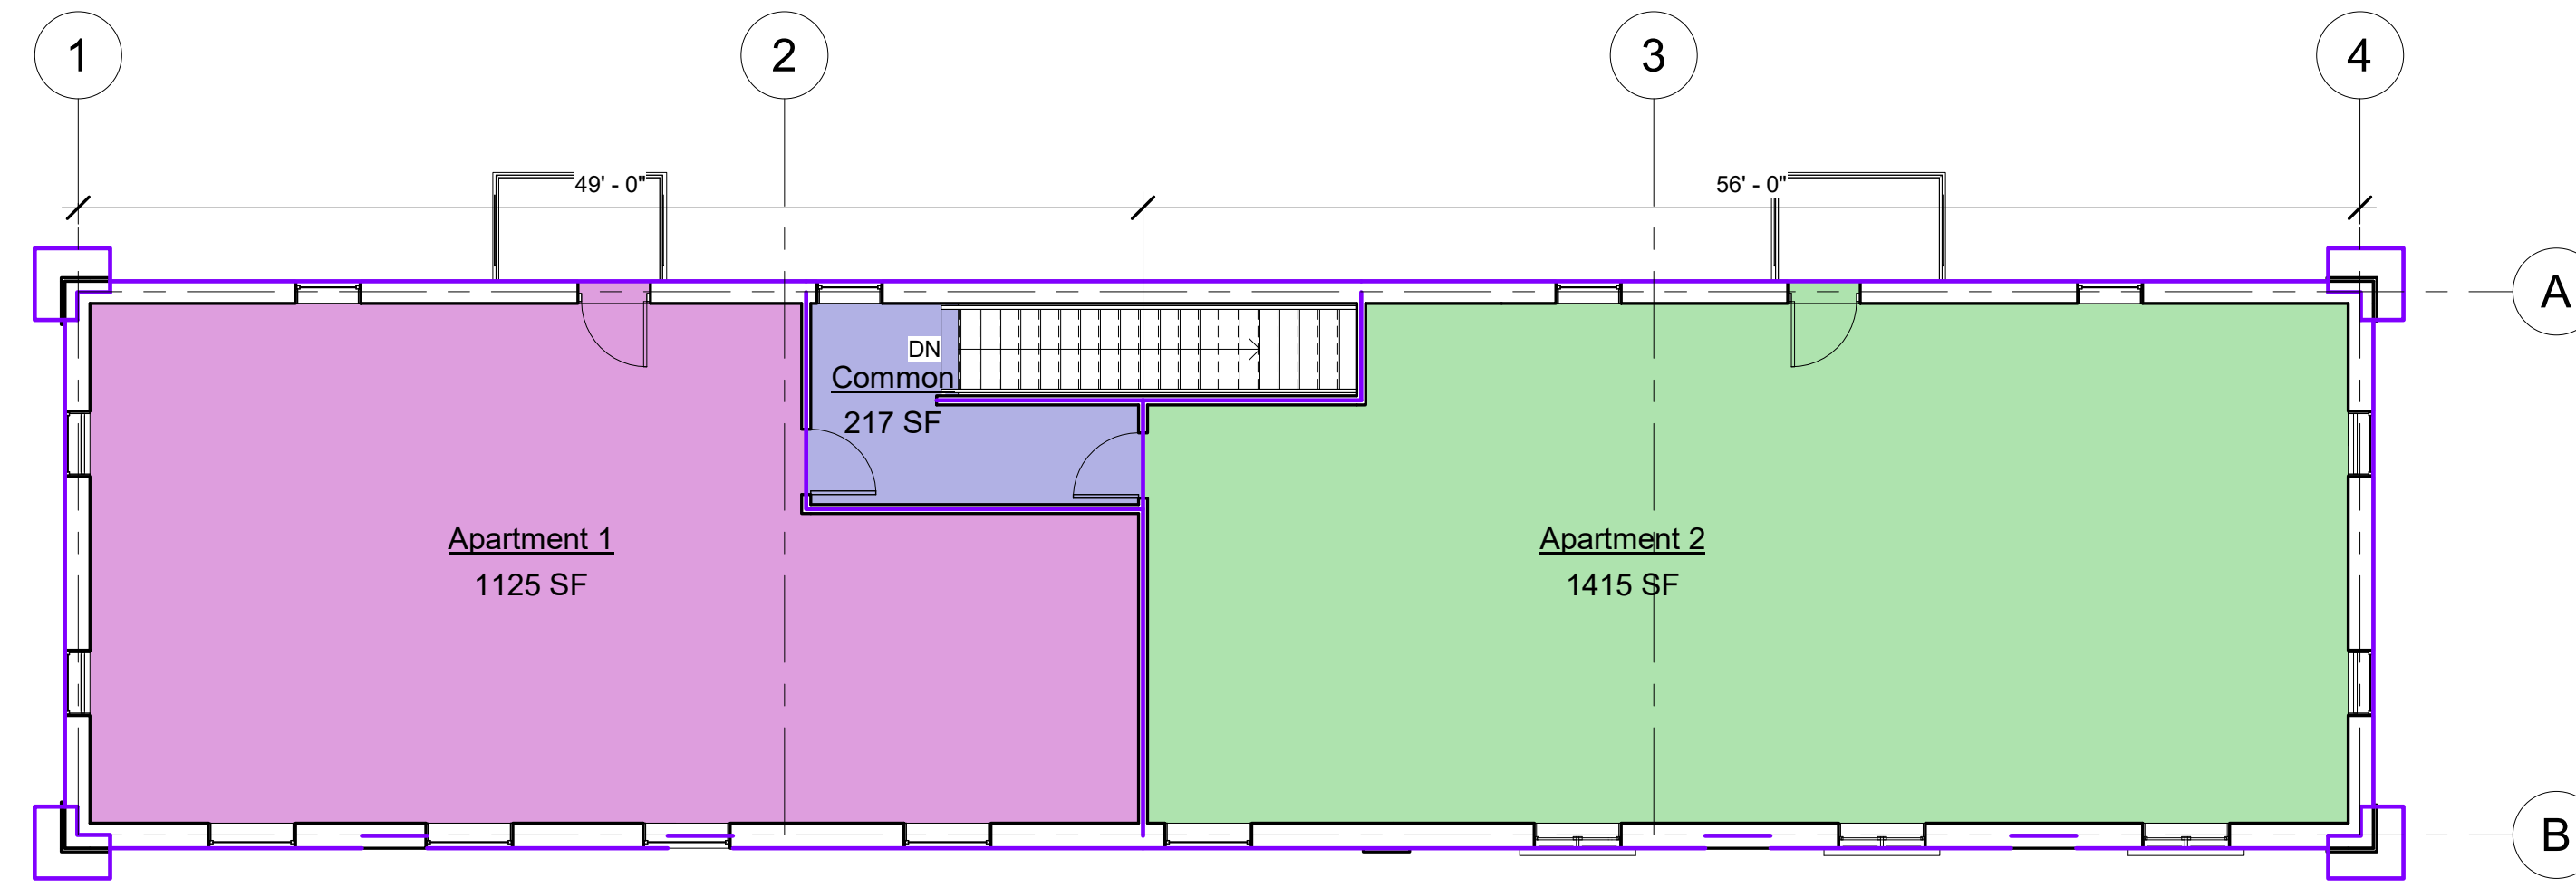

② Second Floor
1/8" = 1'-0"

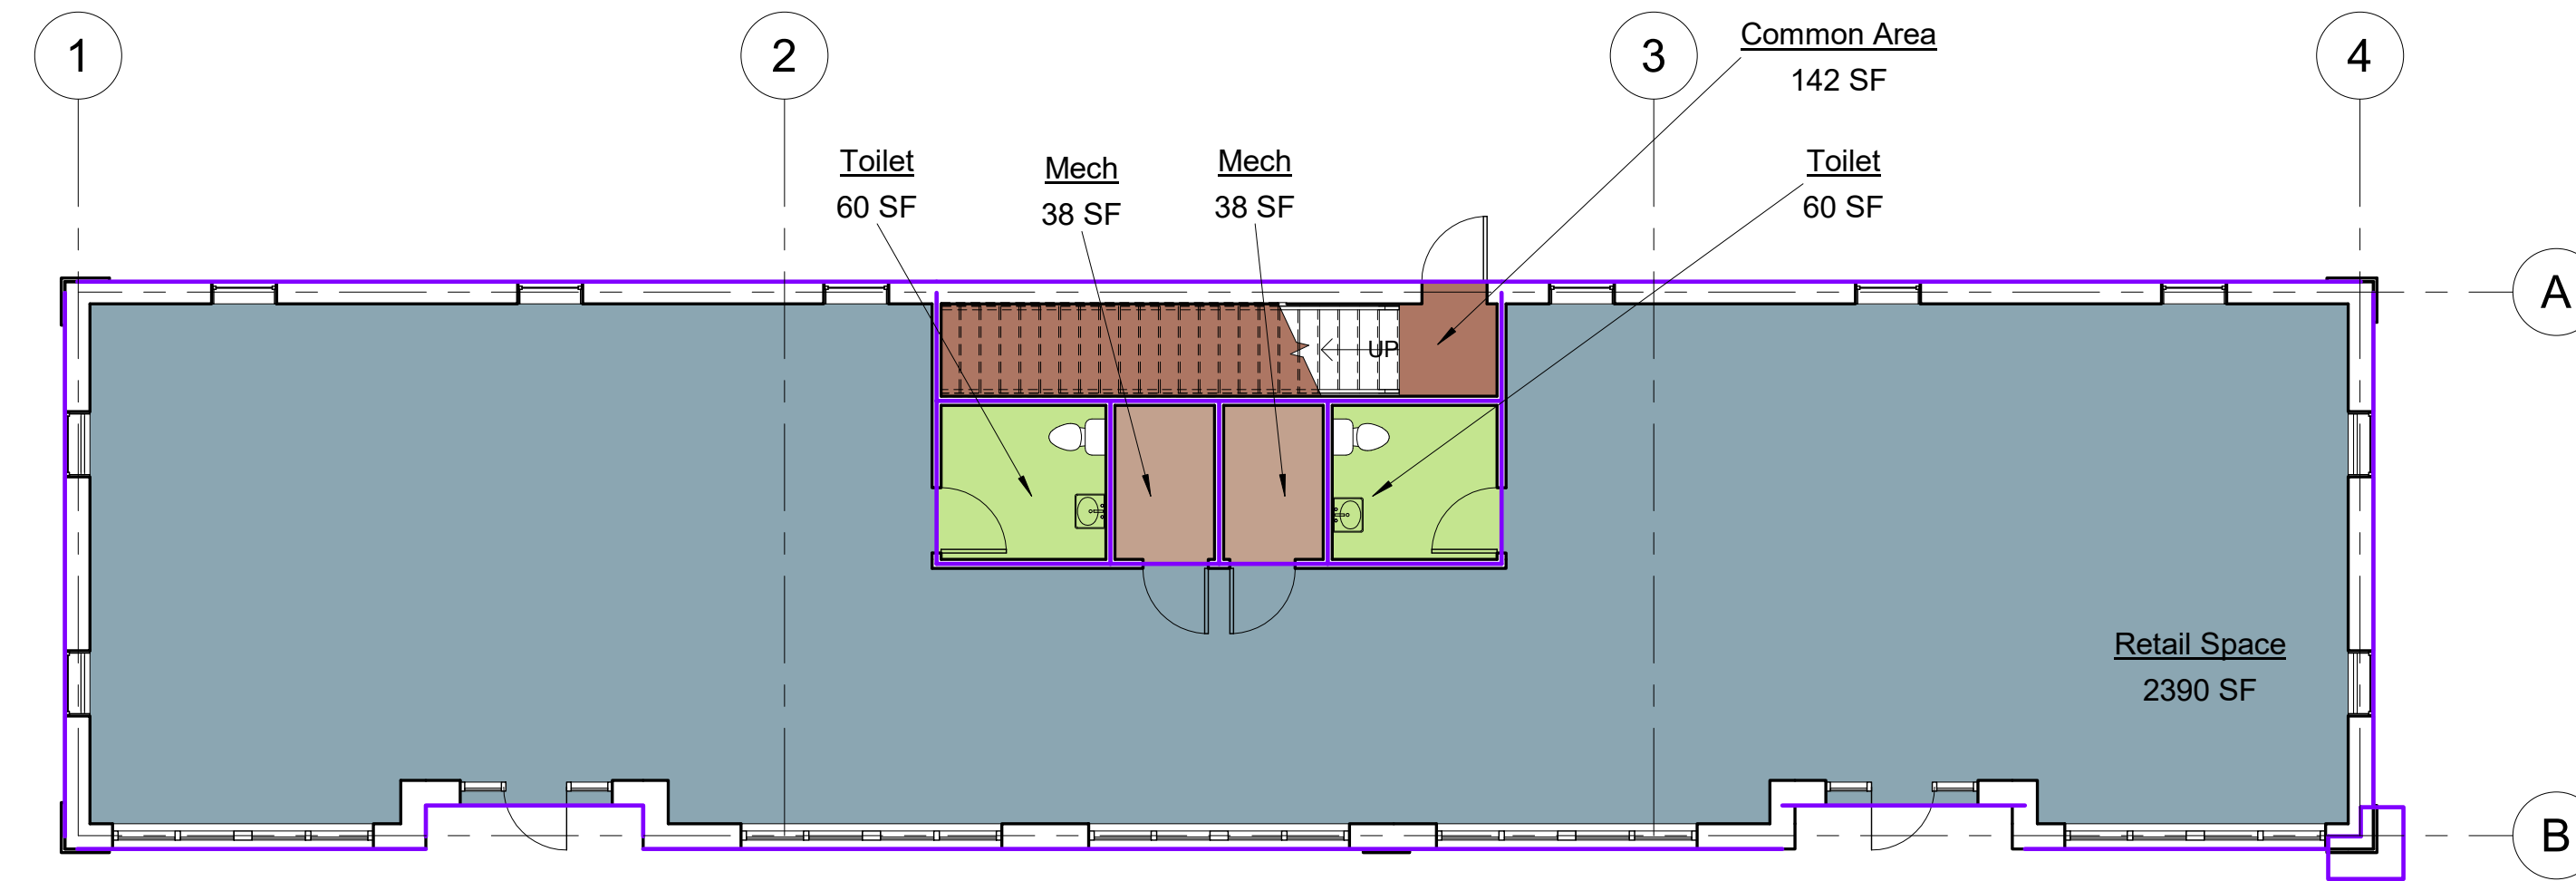

① First Floor
1/8" = 1'-0"

Copyright 2017 Herman A. Scharhag Co., Architects
All Rights Reserved. No part of these drawings may be reproduced in any form or by any electronic or mechanical means, without written permission.

NEW BUILDING FOR
DUSTY DAHMER
207 S. MARKET STREET

J. Jeffrey Schroeder Mo. License A-4226
Herman Scharhag Co., Arch. Cert. of Authority 000022

No.	Description	Date
Revision Schedule		

Area Plans

Project number	2118
Date	11/12/2018

1

Scale 1/8" = 1'-0"

12/7/2018 12:57:05 PM