



MATERIAL LEGEND				
SYMBOL	MATERIAL	MANUFACTURER	COLOR	FINISHES
BK-1	BRICK	SILOUX CITY BRICK	COPERTONE SMOOTH	
BK-2	BRICK	SILOUX CITY BRICK	BADLANDS VELOUR	
CS-1	CAST STONE	CONTINENTAL CAST STONE	BUFF	
EFS-1	EIPS	SHERWIN WILLIAMS	WOOL SKEIN SWG 148	
MT-1	METAL	PAC-CLAD	ALMOND	
PT-1	PAINT	SHERWIN WILLIAMS OR EQUAL	MATCH STOREFRONT	
SF-1	STOREFRONT	KAWNEER	DARK BRONZE	
ST-1	STONE	US STONE - KANSAS LIMESTONE	SILVERDALE	1" NATURAL THINSTONE; FINISH: SPLIT FACE; PATTERN: DIMENSIONAL; STONE SIZES SHALL BE LARGER SCALE
LT-1	LIGHT	WALL SCONCE RE: MEP	BLACK	
LT-2	LIGHT	MINISCAPE TAYLOR LED, DOWN LIGHT RE: MEP	BLACK	

○ = TEMPERED GLASS
NOTE: RE: A300 FOR KEY NOTES

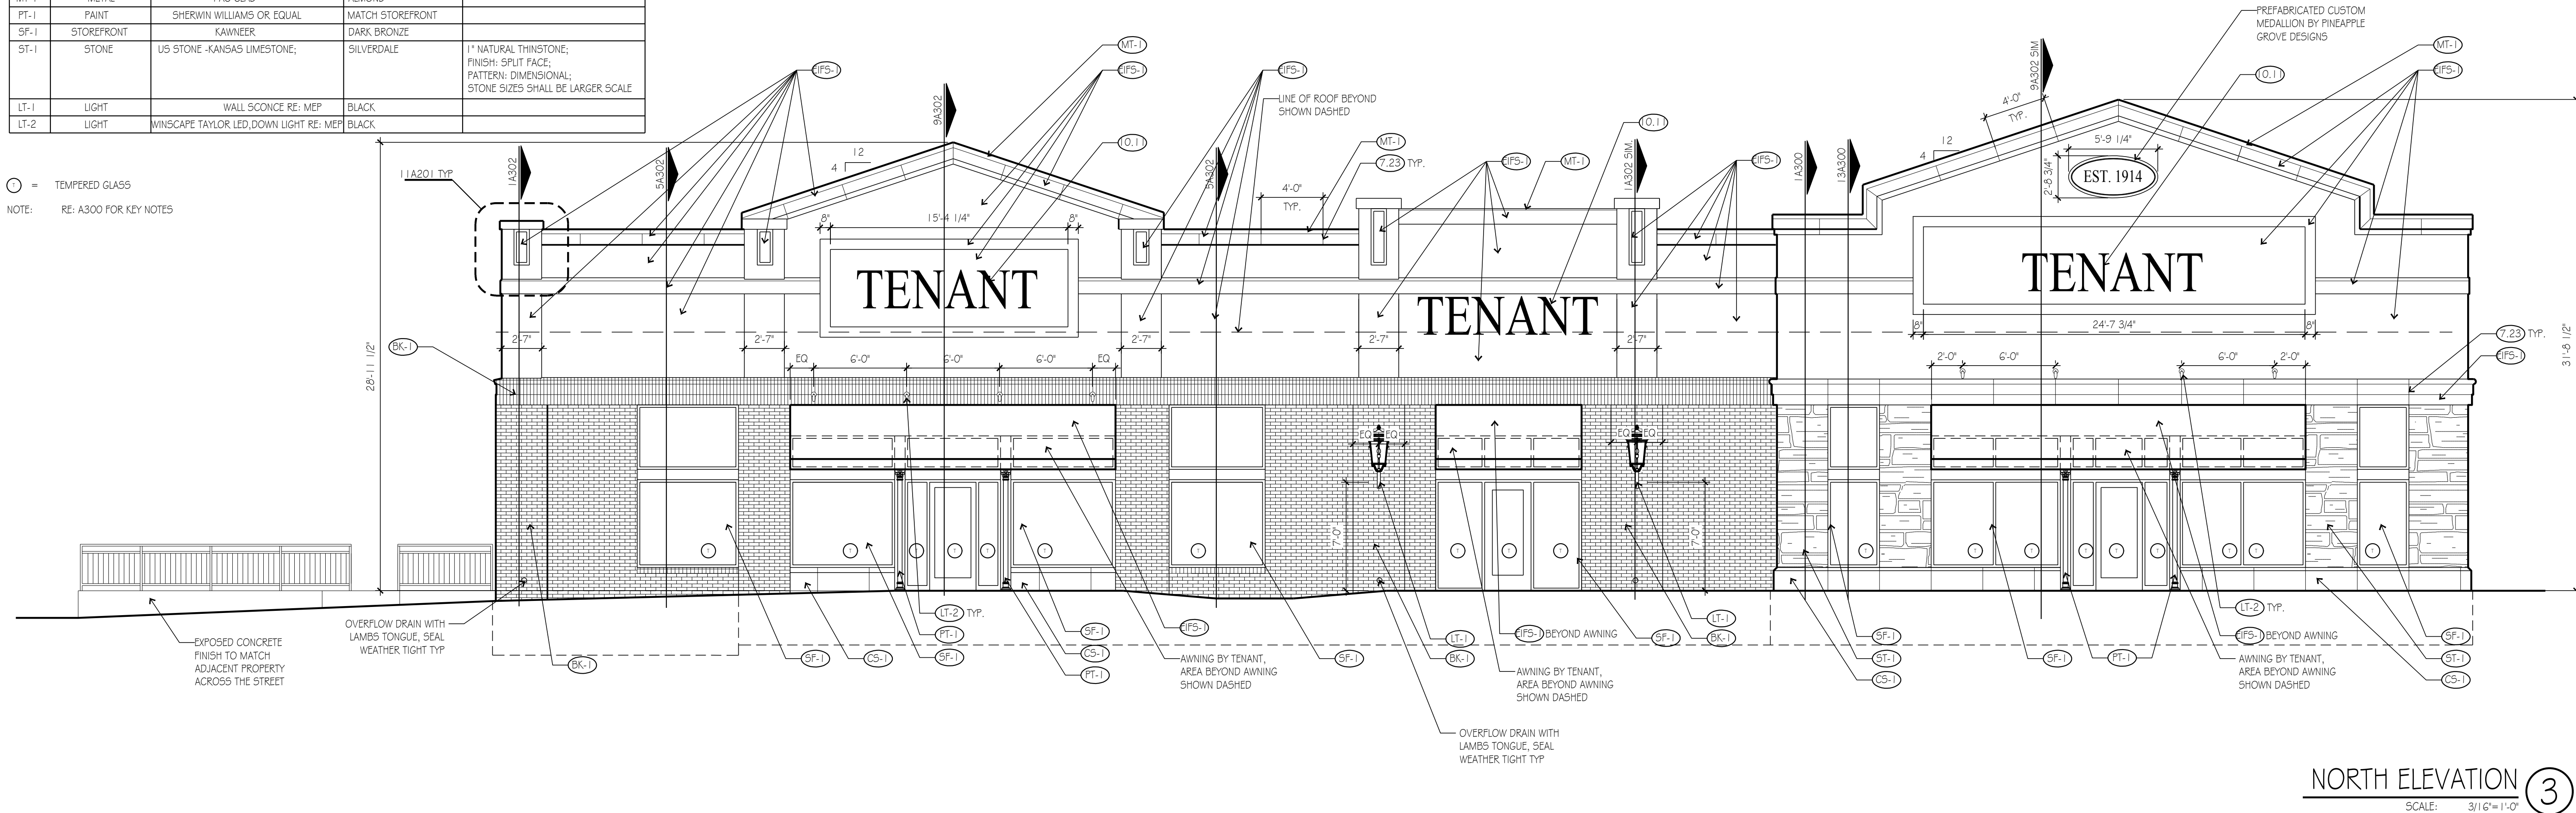

NORTH ELEVATION ③
SCALE: 3/16"=1'-0"

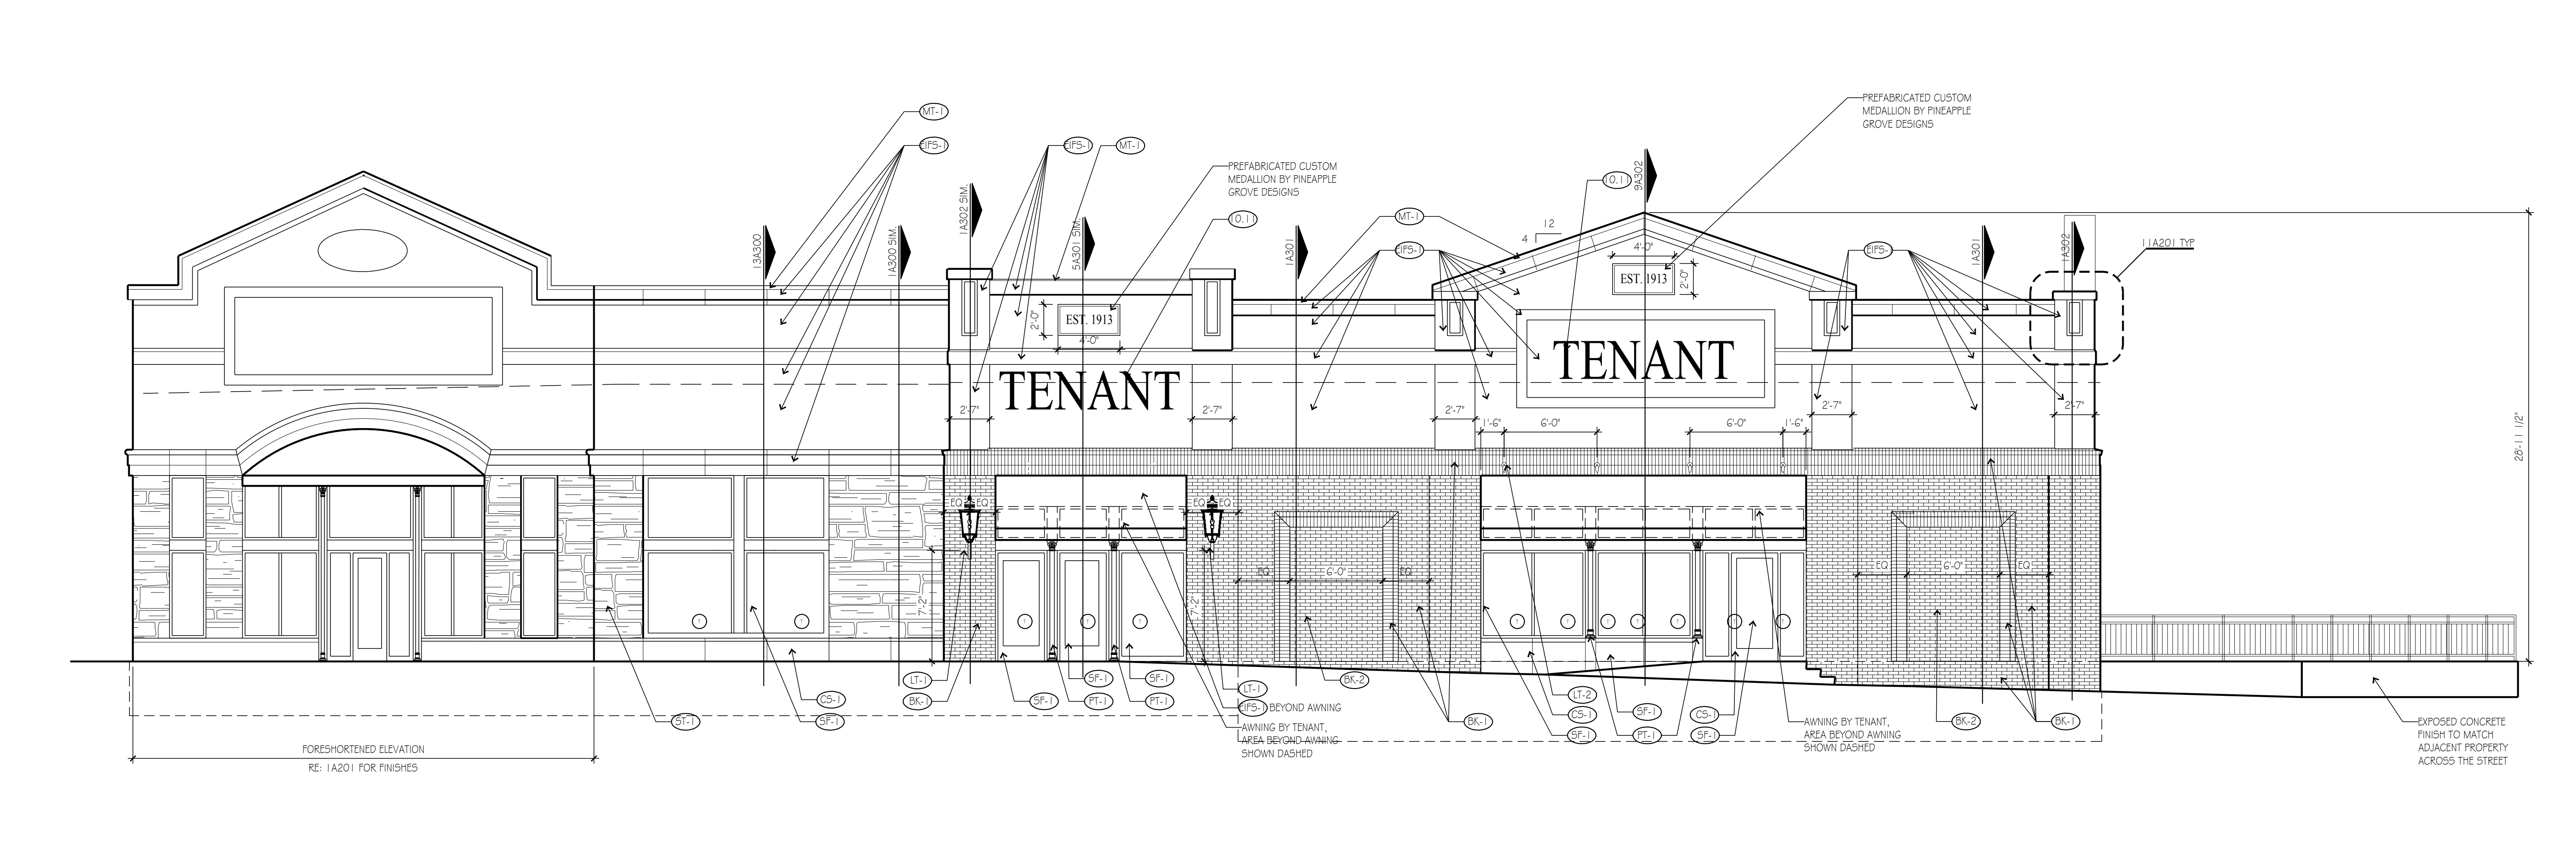

SOUTH ELEVATION ①
SCALE: 3/16"=1'-0"

THIS DRAWING has been prepared by the Architect, or prepared under his direct supervision as an instrument of service and is intended for use only on this project. All Drawings, Specifications, ideas and designs, including the overall layout, form, arrangement, and composition of space and elements portrayed, constitute the original, unpublished work of the Architect. Any reproduction, use, or disclosure of the information contained herein without the written consent of the Architect is strictly prohibited.

© 2018 KLOVER ARCHITECTS, P.C.

THE ARCHITECT DISCLAIMS responsibility for the existing building structure, site conditions, existing construction elements, or any documents, drawings or other instruments used for any part of this Project which do not bear the Architect's seal. The Architect's services are undertaken only in the interest of the Project Owner. No obligation is assumed by the Architect for the needs of any other entity.

RELATED DOCUMENTS: This Drawing is a single component of an integrated set of Construction Documents. General and Supplementary Conditions of the Contract, General Requirements, Specifications and other Drawings may affect the Work described. Failure to review and integrate the entire set of the whole of the Construction Documents does not relieve the Contractor from providing a complete Project.

OWNER: Will of law, code, ordinance and regulations with authorities having jurisdiction and with requirements of the Licenser, if applicable. Do not start Work until all permits and required approvals are obtained.

VERIFY ACTUAL CONDITIONS and dimensions prior to construction. Commencement of work constitutes acceptance and recognition of all existing conditions. Application of a material or equipment item to Work related to other conditions acceptance of the Work, and acceptance of responsibility for satisfactory installation.

DIMENSIONS SHOWN are to finish face of a material unless otherwise indicated. EXCLUDE & RESERVE dimensions - DO NOT SCALE drawings unless otherwise directed.

project title

FASCINATION NORTH - LOT 44
MULTI-TENANT SHELL
3300 SW FASCINATION DR
LEE'S SUMMIT, MO 64081

project number
18132.001
drawing issuance
PERMIT 3/27/18
drawing revisions
No. Description: Date:

professionalseal

drawing title
ELEVATIONS

drawing number
A200