


1 REAR ELEVATION (WITH FENCE)
A6.1 SCALE: 1/8"=1'-0"

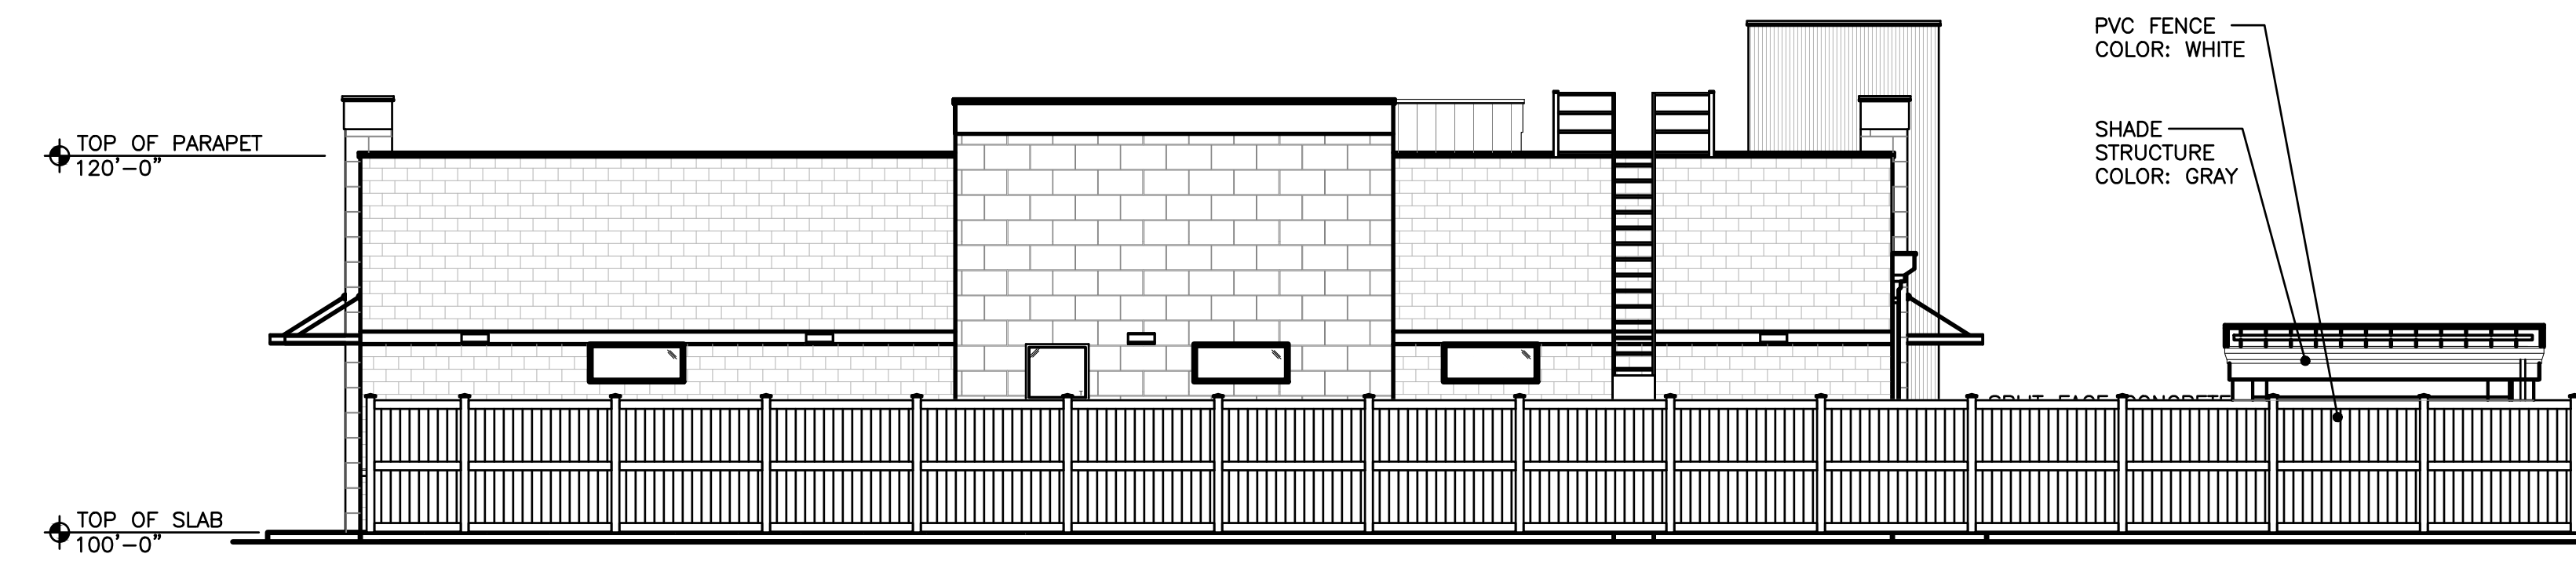

1 SIDE ELEVATION (WITH FENCE)
A6.0 SCALE: 1/8"=1'-0"

REV.	DATE	DESCRIPTION

NOT FOR CONSTRUCTION

PETSUITES OF AMERICA
250 NW MANARY CT.
LEE SUMMIT, MO 64086

EXTERIOR ELEVATIONS

ISSUED FOR:	
PERMIT	-
BID	-
CONSTRUCTION	-
RECORD	-

SITE ID NO. T.B.D.	
PROJECT MANAGER KMW	DESIGNER AMK

JOB NO.
2020155.27

A6.1