



Rock on Front:  
 3" split Limestone  
 color; CHALK

Exterior Howe Color:  
 Light Gray w/ white  
 trim

NO STUCCO ON SIDES  
 LAP SIDING ON FRONT  
 Wood Siding All 3 Sides  
 (2 Sides & 1 Back)

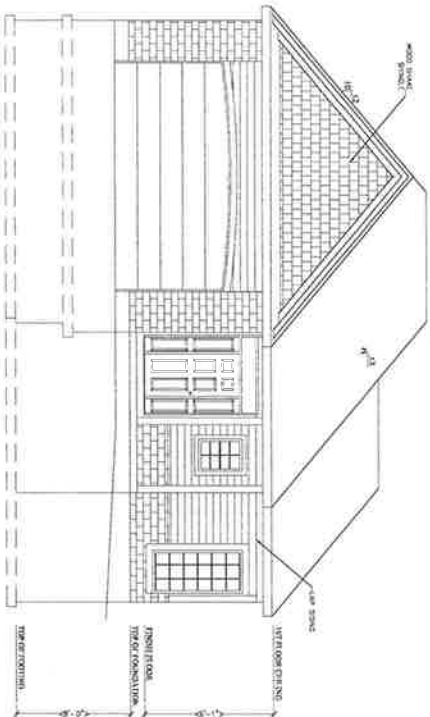

FRONT ELEVATION  
 SCALE: 1/4" = 1'-0"

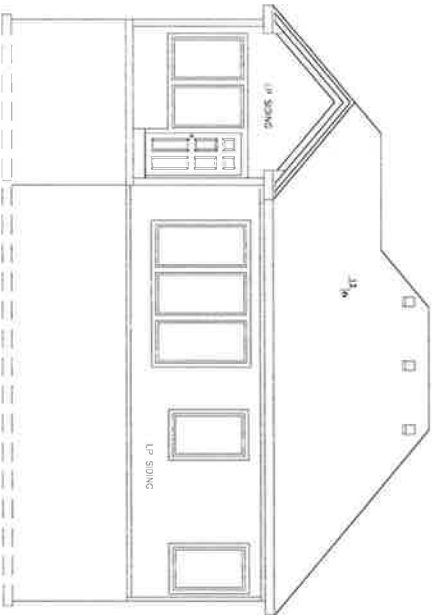

BACK ELEVATION  
 SCALE: 1/4" = 1'-0"

DESCRIPTION:  
 ELEVATIONS

MODEL:  
 DYMGN A

DATE:  
 8-30-20


ARCHITECT IS NOT  
 RESPONSIBLE FOR THE  
 STRUCTURAL INTEGRITY OF  
 ANY CONSTRUCTION. THE  
 ENGINEER MUST BE  
 CONSULTED FOR ALL  
 CONSTRUCTION. ENGINE  
 FROM PLAN. ALL STATE AND  
 LOCAL CODES MUST BE  
 OBSERVED. SEE PLAN NUMBER  
 FOR CODES.

BUILD  
 SET


THIS DRAWING IS THE  
 PROPERTY OF BILLY  
 BRYAN ARCHITECTURE.  
 IT IS TO BE RETURNED  
 TO THE ARCHITECT  
 IMMEDIATELY UPON  
 COMPLETION OF THE PROJECT.  
 THIS COMPANY

1 of 5

SHEET NO.

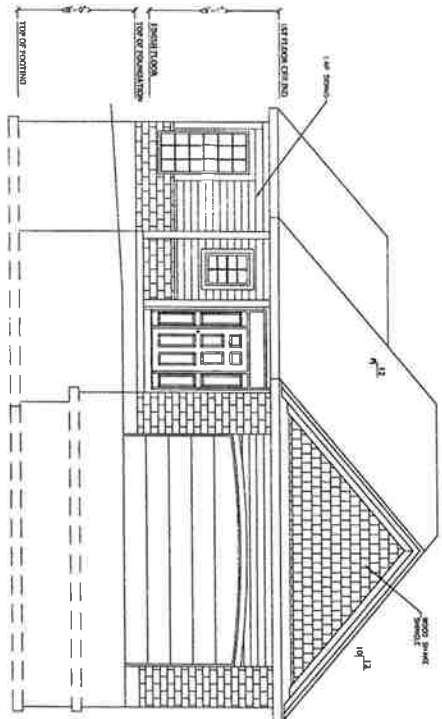

**FRONT ELEVATION**  
SCALE: 1/4" = 1'-0"

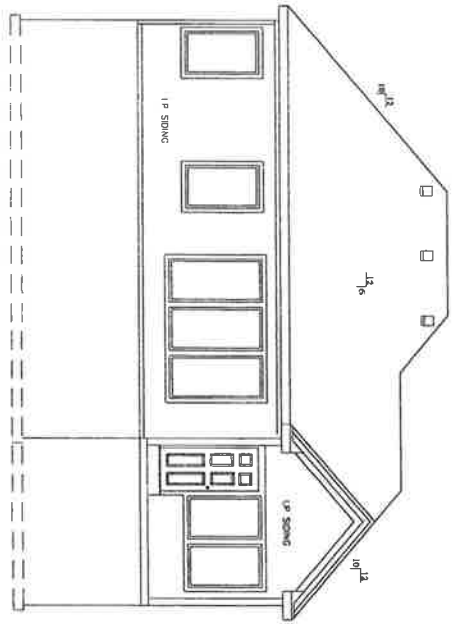

**BACK ELEVATION**  
SCALE: 1/4" = 1'-0"


DESCRIPTION:  
**ELEVATIONS**

MODEL:  
**DYMON RA**  
DATE:  
**8-30-20**


ARCHITECT IS NOT RESPONSIBLE FOR THE ACCURACY OF THE INFORMATION PROVIDED HEREIN. THE ARCHITECT HAS CONDUCTED VISUAL GENERAL VERIFICATION OF THE INFORMATION PROVIDED HEREIN.

**BUILD SET**

1 of 5  
SHEET NO.:

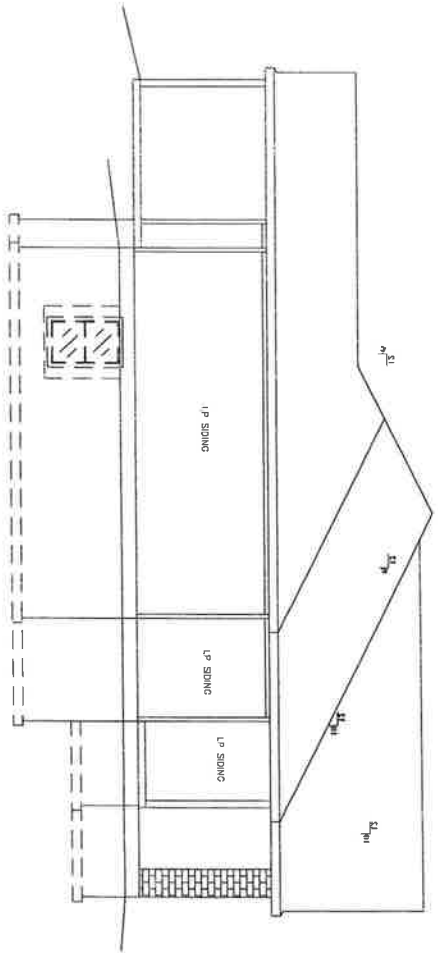

**RIGHT ELEVATION**  
SCALE: 1/4" = 1'-0"

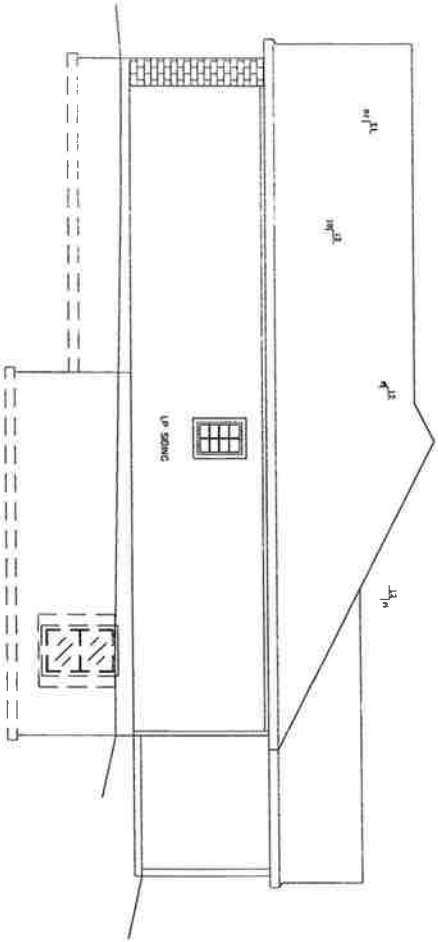

**LEFT ELEVATION**  
SCALE: 1/4" = 1'-0"

DESCRIPTION:  
**ELEVATIONS**

MODEL:

**DYMON R**

DATE:

**8-30-20**


ARCHITECT IS NOT RESPONSIBLE FOR THE ACCURACY OF THE INFORMATION PROVIDED HEREIN. THE USER SHALL BE RESPONSIBLE FOR OBTAINING ALL NECESSARY PERMITS AND APPROVALS FROM THE LOCAL, STATE AND FEDERAL AUTHORITIES. 

**BUILD SET**

THIS DRAWING IS THE PROPERTY OF B.L.S. AND IS NOT TO BE REPRODUCED, COPIED, OR TRANSMITTED IN ANY FORM OR BY ANY MEANS, WITHOUT THE WRITTEN PERMISSION OF B.L.S. COMPANY. ANY OTHER PROJECT OR DRAWING OF THIS NATURE IS THE PROPERTY OF B.L.S. COMPANY.


2 of 5

SHEET NO.:

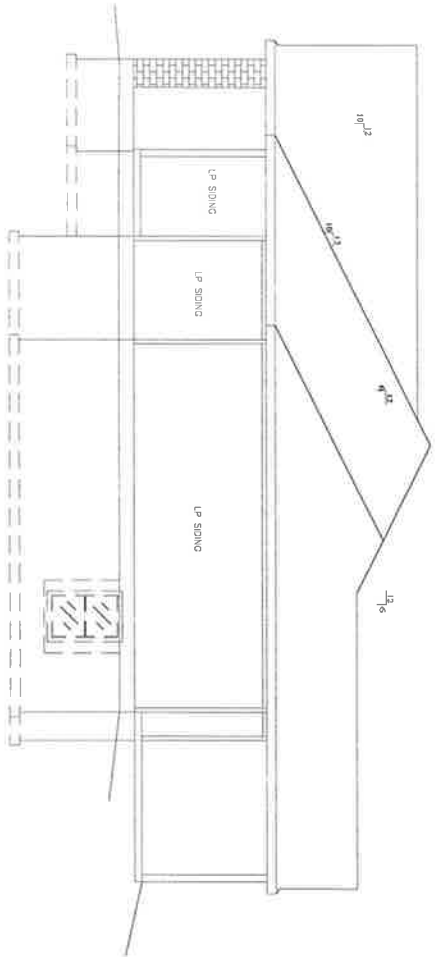

**RIGHT ELEVATION**

SCALE: 1/4" = 1'-0"

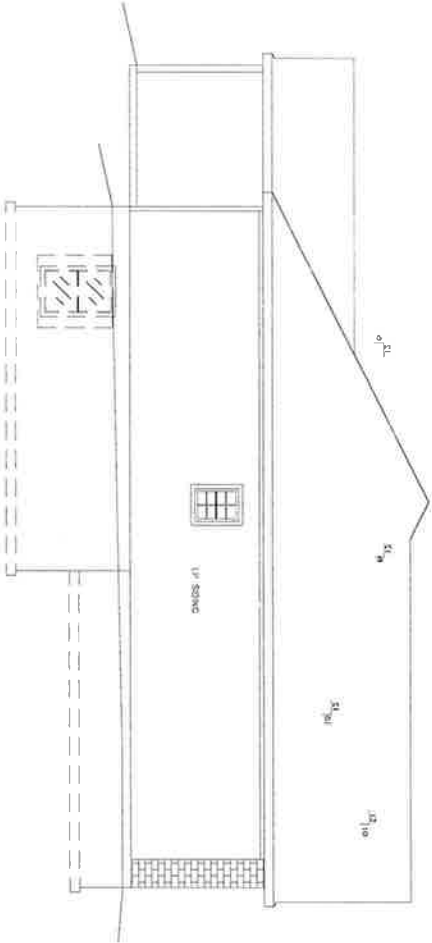

**LEFT ELEVATION**

SCALE: 1/4" = 1'-0"

DESCRIPTION:  
ELEVATIONS

MODEL:

DYMON TR

DATE:

8-30-20

ARCHITECT IS NOT RESPONSIBLE FOR THE ACCURACY OF THE SCALE OR THE LISTING OF MATERIALS. THE ARCHITECT'S RESPONSIBILITY IS LIMITED TO THE DESIGN AND CONSTRUCTION OF THE BUILDING. THE ARCHITECT DOES NOT WARRANT THE ACCURACY OF THE INFORMATION PROVIDED HEREIN. THE ARCHITECT'S LIABILITY IS LIMITED TO THE DESIGN AND CONSTRUCTION OF THE BUILDING. THE ARCHITECT DOES NOT WARRANT THE ACCURACY OF THE INFORMATION PROVIDED HEREIN.

**BUILD SET**

THIS DRAWING IS THE PROPERTY OF THE ARCHITECT AND IS NOT TO BE REPRODUCED, COPIED, OR TRANSMITTED IN ANY FORM OR BY ANY MEANS, ELECTRONIC OR MECHANICAL, INCLUDING PHOTOCOPYING, RECORDING, OR BY ANY INFORMATION STORAGE AND RETRIEVAL SYSTEM, WITHOUT THE WRITTEN PERMISSION OF THE ARCHITECT.

2 of 5

SHEET NO.