

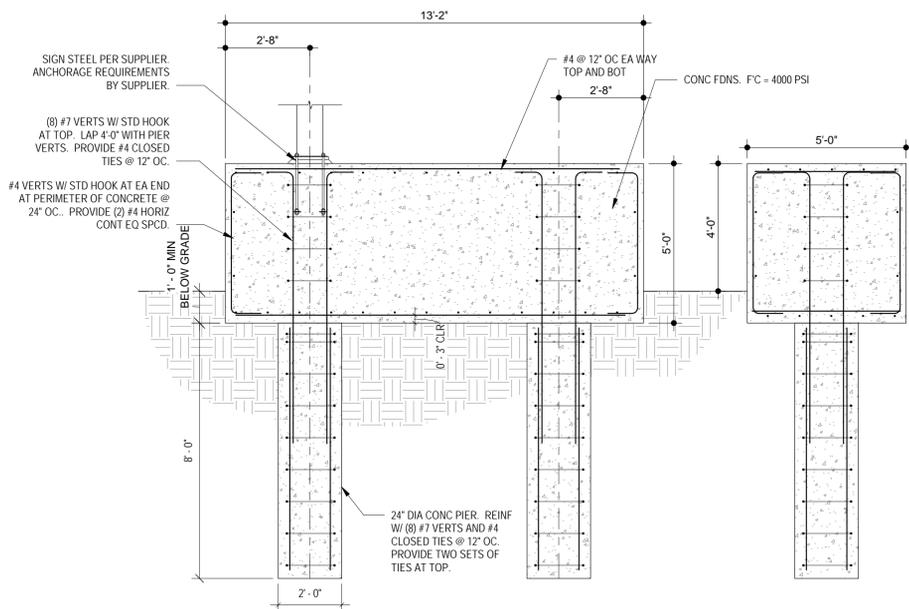


**KUBOTA SIGN H12**  
3/8" = 1'-0"

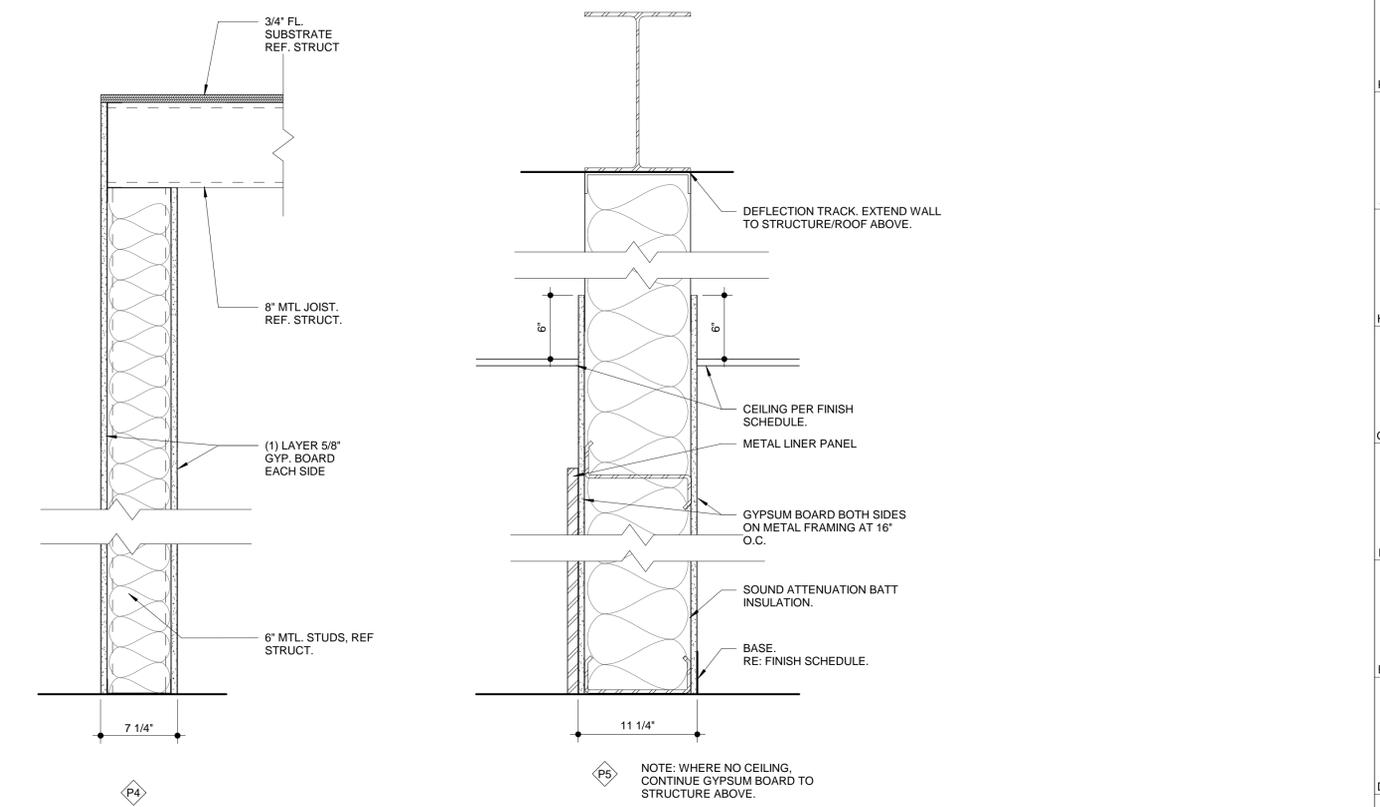


**SIGN SECTION A12**  
3/8" = 1'-0"

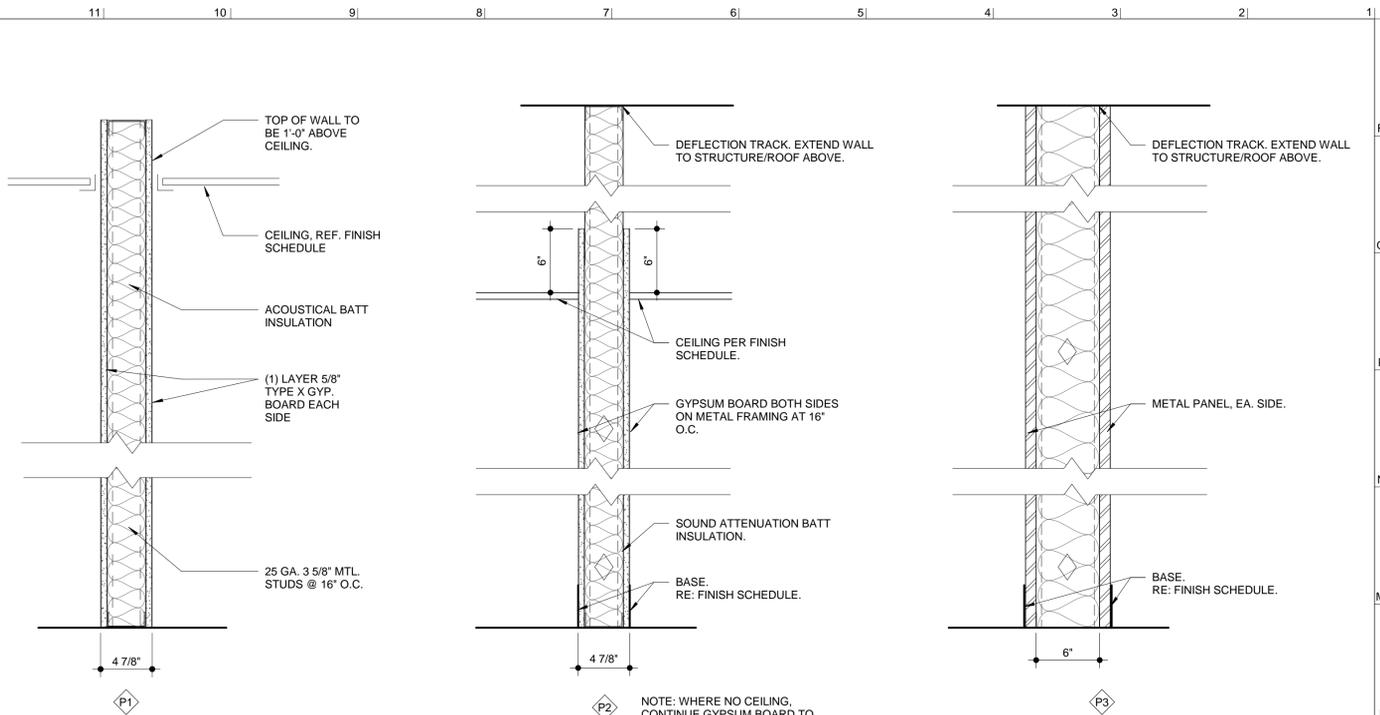

- PARTITION GENERAL NOTES:**
- PARTITION TYPES ARE APPLICABLE TO INTERIOR PARTITIONS ONLY. SEE WALL SECTIONS FOR EXTERIOR WALL CONDITIONS AND TYPES.
  - SEE LIFE SAFETY PLAN FOR RATED PARTITION LOCATIONS. AT RATED PARTITION LOCATIONS, COMPLY WITH UL PARTITION DESIGN INDICATED.
  - ALL FIRE RATED AND FIRE AND SMOKE RATED PARTITIONS SHALL EXTEND TO UNDERSIDE OF STRUCTURAL ASSEMBLY ABOVE AND BE CONSTRUCTED WITH TYPE X GYPSUM BOARD. SEAL HEAD OF WALL JOINT AND ALL PENETRATIONS WITH UL LISTED FIRE STOPPING ASSEMBLIES.
  - METAL STUDS SHALL BE 20 GA. SPACED 16" O.C., UNLESS INDICATED OTHERWISE, AND MEET ASTM C645 AND C865 STANDARDS.
  - FOR CEILING HEIGHT SEE ROOM FINISH SCHEDULE OR REFLECTED CEILING PLANS.

- ALL WALLS IN JANITOR CLOSETS, RESTROOM, AND LOCKER ROOMS SHALL USE MOISTURE RESISTANT GYPSUM WALL BOARD.
- ALL WALLS SCHEDULED FOR CERAMIC WALL TILE OR INTERIOR STONE FACING SHALL USE CEMENT TILE BACKER BOARD.
- REFER TO PAINTING SPECIFICATION FOR LABELING OF FIRE AND SMOKE PENETRATIONS.
- ALL PENETRATIONS IN GWS SHALL BE FULLY SEALED - IF IT IS A THROUGH WALL PENETRATION IT SHALL BE FULLY SEALED ON BOTH SIDES OF THE PARTITION.
- ALL WALLS WITH 'A' SUFFIX SHALL HAVE ACOUSTICAL SEALANT AT BOTH SIDES OF FLOOR AND CEILING RUNNER TRACKS.
- ALL PARTITIONS TO BE CONSTRUCTED TO TYPE 1 UNLESS OTHERWISE SPECIFIED.
- AT PARTITIONS THAT EXTEND TO UNDERSIDE OF STRUCTURE ABOVE, INSTALL ANGLED STUD BRACING AT 4' O.C. STAGGERED MAX. BACK TO ADJACENT STRUCTURE. STRUCTURE TO VERIFY.

**PARTITION TYPES A1**  
1 1/2" = 1'-0"

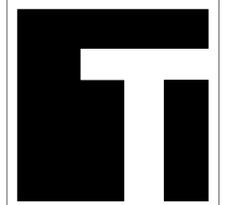

**TEVIS ARCHITECTS**  
www.tevisarchitects.com

**LENEXA OFFICE:**  
8725 ROSEHILL RD STE 400  
LENEXA, KS 66215  
P: 913.599.3003

**TOPEKA OFFICE:**  
1250 SW OAKLEY STE 200  
TOPEKA, KS 66604  
P: 785.234.6664

**MEP ENGINEER**  
HD ENGINEERING  
11656 W 75TH STREET  
SHAWNEE, KS 66214  
P: 913.631.2222  
F: 800.780.8608

**STRUCTURAL ENGINEER**  
STAND STRUCTURAL  
ENGINEERING, INC  
11827 W 112TH ST. #200  
OVERLAND PARK, KS 66210  
P: 913.214.2169

**CIVIL ENGINEER**  
SCHLAGEL & ASSOCIATES P.A.  
14920 W. 107TH STREET  
LENEXA, KS 66215  
P: 913.492.5158  
F: 913.492.8400

**COLEMAN EQUIPMENT**

4101 NE LAKEWOOD WAY  
LEE'S SUMMIT, MO 64064

**PN: 217001**  
DRAWN BY: MH/DW  
CHECKED BY: LS

NO.	ISSUE/REVISION	DATE
1	BID SET	06/21/2017
2	REVISED SET	08/24/2017
3	PR #4	01/25/2018

PARTITION TYPES & SIGN DETAIL

**G-004**