

CAVA

FAMILY OF SIGNS

DATE: 10.04.22

REQUISITE CHECKLIST

ALL REQUIREMENTS MUST BE MET BEFORE BEING RELEASED TO PRODUCTION



SURVEY



ALL VECTOR AND / OR HIGH RESOLUTION ART

*DATE CHECKED (Designer name): Joe Example 11.16.21

ART CONFIRMED BY

XXX 10.16.21



ALL PAINT / VINYL / PRINT COLORS (CMYK or PMS) /
ALL STONE, BRICK, VENEER, AND FINISHES

DESIGNER NOTES


- DO WE NEED POSTS FOR THE PARKING SIGNS?
- SURVEY REQUIRED FOR TENANT PANELS / VERIFY TENANT LOCATION
- NOTES
- NOTES
- NOTES
- NOTES

MOST LIKELY YES,
PLEASE REVIEW AT
SURVEY

RED LINE OVER TITLE BLOCK ON DRAWING PAGES INDICATES DRAWING IS NOT READY FOR PRODUCTION - ALL TBD ITEMS MUST BE RESOLVED.

CAVA

SITE PLAN

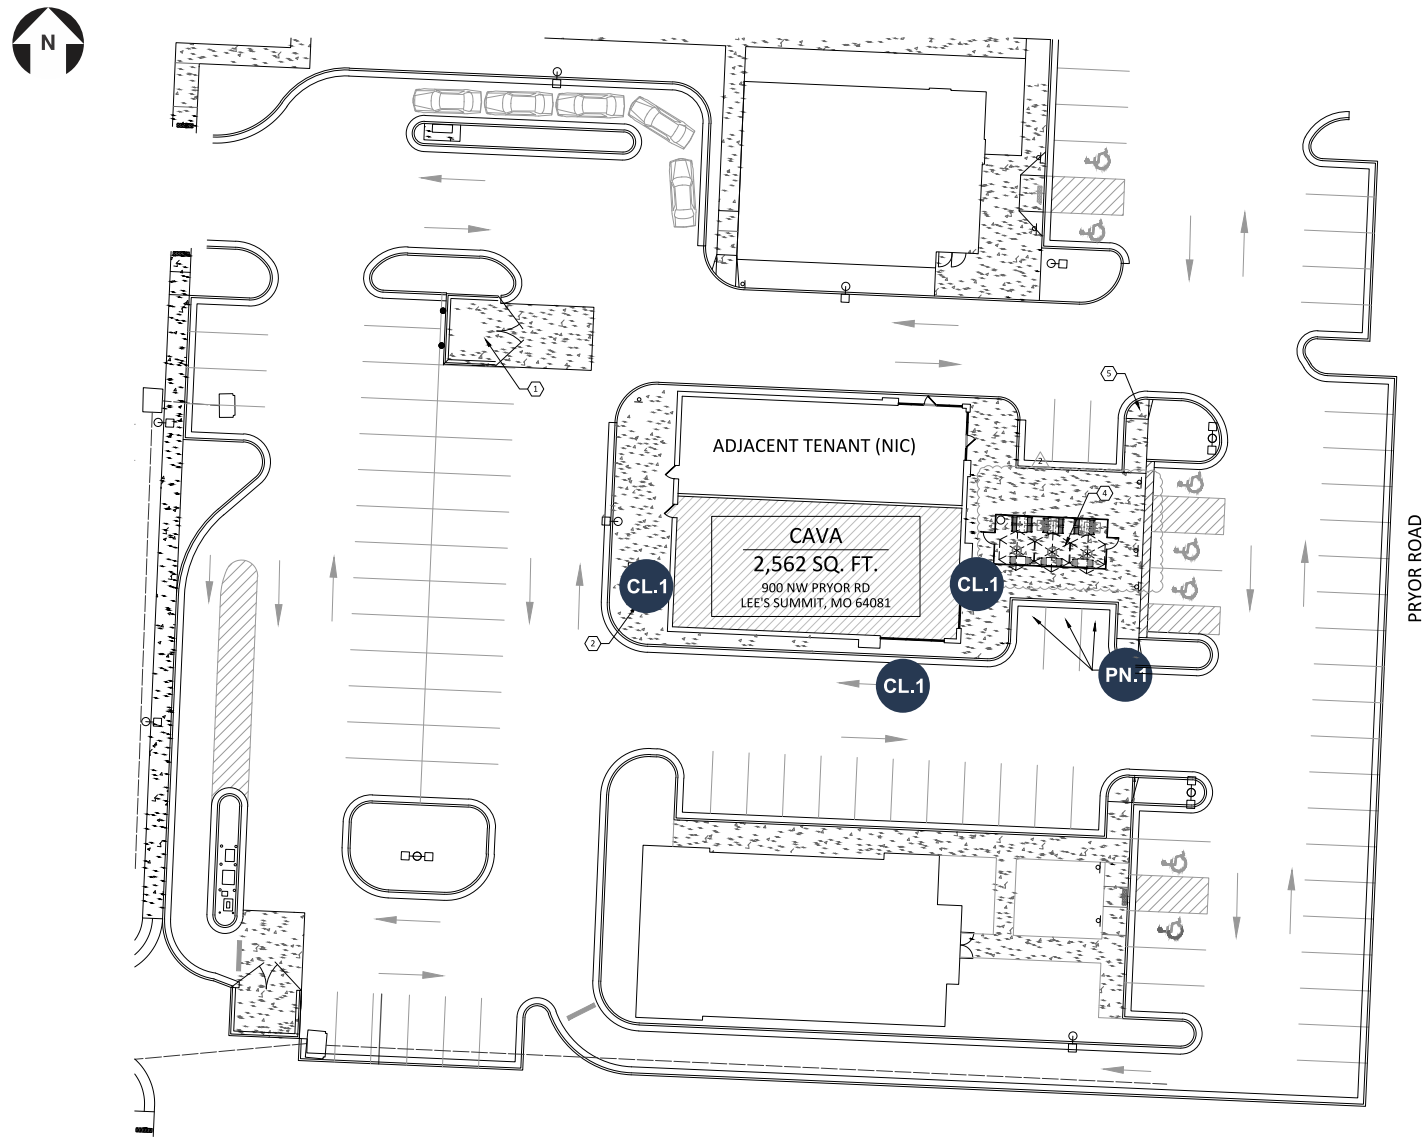

WORK SCOPE

- CL.1 INTERNALLY LIT CHANNEL LETTERS (QTY 3)
- PN.1 PARKING SIGNS (QTY 3)
- TP.1 TENANT PANELS FOR EXISTING MONUMENT (QTY 2 PANELS)



OVERALL SITE PLAN / MONUMENT LOCATION

JONES SIGN
Your Vision. Accomplished.
A MORTENSEN COMPANY

JOB #: 275204-R0
DATE: 10.04.22
DESIGNER: S. Beard
SALES REP: J. Davis
PROJ MGR: A. McCann

REV.	DATE	BY	DESCRIPTION
1	00.00.000	XX	XX
2	00.00.000	XX	XX
3	00.00.000	XX	XX
4	00.00.000	XX	XX
5	00.00.000	XX	XX
6	00.00.000	XX	XX
7	00.00.000	XX	XX
8	00.00.000	XX	XX
9	00.00.000	XX	XX
10	00.00.000	XX	XX

CLIENT APPROVAL _____ DATE _____
LANDLORD APPROVAL _____ DATE _____

CAVA

CAVA
900 NW PRYOR ROAD
LEES SUMMIT, MO
64081


SHEET NUMBER
1.0

This is an original, unpublished drawing by Jones Sign Co., Inc. It is for your personal use in conjunction with a project being planned for you by JONES SIGN. It is not to be shown to anyone outside of your organization, nor is it to be used, reproduced, copied or exhibited in any fashion. Use of this design or the salient elements of this design in any sign done by any other company, without the express written permission of JONES SIGN, is forbidden by law and carries a civil forfeiture of up to 25% of the purchase price of the sign. JONES SIGN will endeavor to closely match colors, including PMS, where specified. We cannot guarantee exact matches due to varying compatibility of surface materials and paints used. All sizes and dimensions are illustrated for client's conception of project and are not to be understood as being exact size or exact scale.


ELEVATIONS

PLEASE NOTE:


IN THESE ELEVATIONS WE ARE PROPOSING TO REUSE THE EXISTING 24" H. SIGNS FROM ANOTHER LOCATION. THESE LEAVE 12" OF SPACE AROUND THE SIGNS.

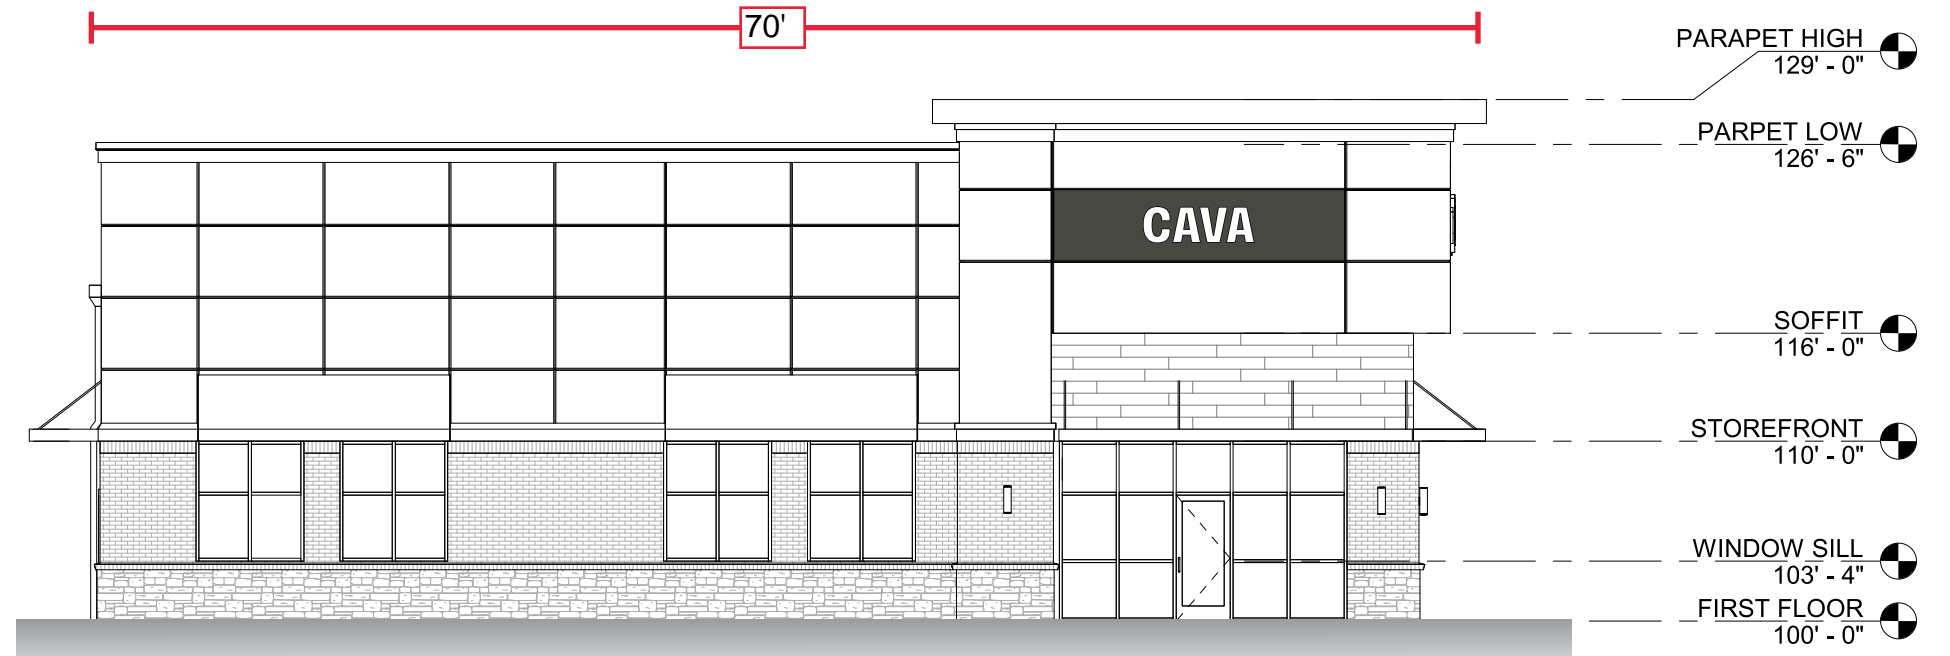

SOUTH ELEVATION Wall Area: 26' 6" x 70' = 1,855 sq ft
Scale: 3/32" = 1'-0"

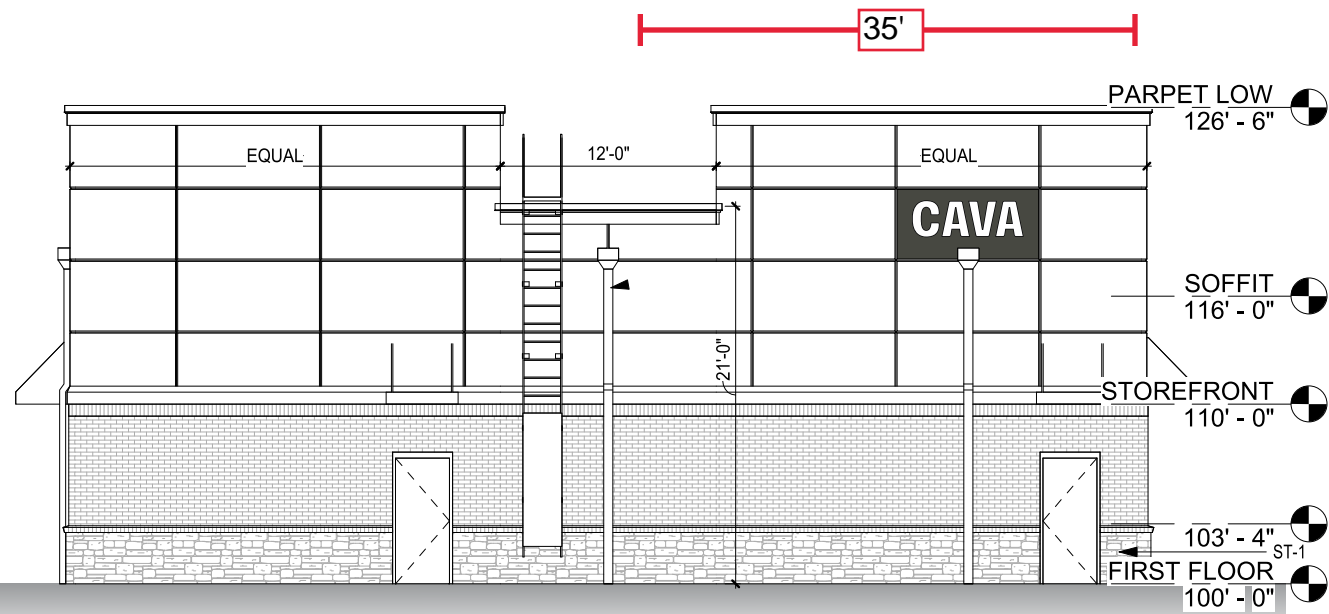

WEST ELEVATION Wall Area: 26' 6" x 35' = 927.5 sq ft
Scale: 3/32" = 1'-0"

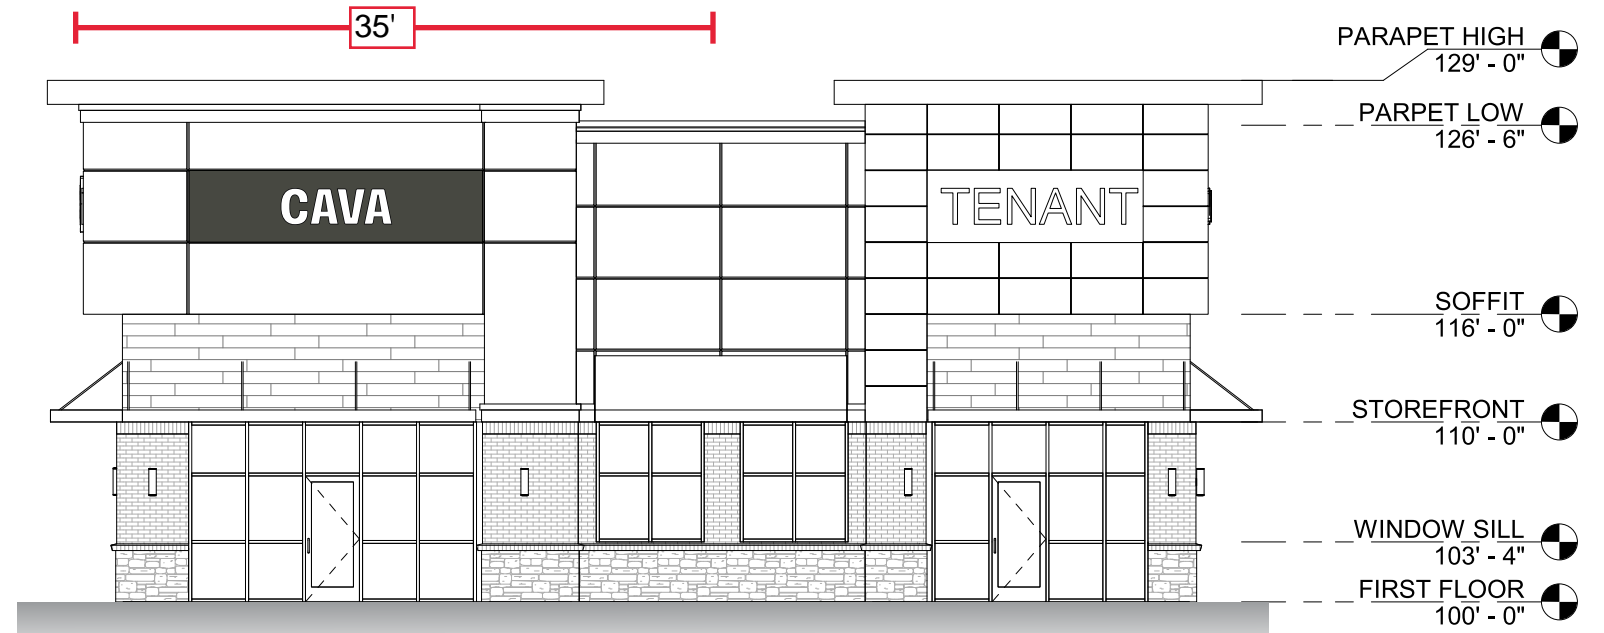

EAST ELEVATION Wall Area: 26' 6" x 35' = 927.5 sq ft
Scale: 3/32" = 1'-0"

JONES SIGN
Your Vision. Accomplished.
A MORTENSEN COMPANY

JOB #: 275204-R0
DATE: 10.04.22
DESIGNER: S. Beard
SALES REP: J. Davis
PROJ MGR: A. McCann

REV.	DATE	BY	DESCRIPTION
1	00.00.000	XX	XX
2	00.00.000	XX	XX
3	00.00.000	XX	XX
4	00.00.000	XX	XX
5	00.00.000	XX	XX
6	00.00.000	XX	XX
7	00.00.000	XX	XX
8	00.00.000	XX	XX
9	00.00.000	XX	XX
10	00.00.000	XX	XX

CLIENT APPROVAL _____ DATE _____
LANDLORD APPROVAL _____ DATE _____

CAVA

CAVA
900 NW PRYOR ROAD
LEES SUMMIT, MO
64081

SHEET NUMBER
2.0

COLORED ELEVATIONS



JONES SIGN
Your Vision. Accomplished.
A MORTENSEN COMPANY

JOB #: 275204-R0
DATE: 10.04.22
DESIGNER: S. Beard
SALES REP: J. Davis
PROJ MGR: A. McCann

REV.	DATE	BY	DESCRIPTION
1	00.00.000	XX	XX
2	00.00.000	XX	XX
3	00.00.000	XX	XX
4	00.00.000	XX	XX
5	00.00.000	XX	XX
6	00.00.000	XX	XX
7	00.00.000	XX	XX
8	00.00.000	XX	XX
9	00.00.000	XX	XX
10	00.00.000	XX	XX

CLIENT APPROVAL	DATE
LANDLORD APPROVAL	DATE

CAVA

CAVA
900 NW PRYOR ROAD
LEES SUMMIT, MO
64081

SHEET NUMBER
3.0


This is an original, unpublished drawing by Jones Sign Co., Inc. It is for your personal use in conjunction with a project being planned for you by JONES SIGN. It is not to be shown to anyone outside of your organization, nor is it to be used, reproduced, copied or exhibited in any fashion. Use of this design or the salient elements of this design in any sign done by any other company, without the express written permission of JONES SIGN, is forbidden by law and carries a civil forfeiture of up to 25% of the purchase price of the sign. JONES SIGN will endeavor to closely match colors, including PMS, where specified. We cannot guarantee exact matches due to varying compatibility of surface materials and paints used. All sizes and dimensions are illustrated for client's conception of project and are not to be understood as being exact size or exact scale.

CL.1 24" FACE AND SIDE LIT CHANNEL LETTERS
QTY: 3 = (2) EXISTING (1) NEWLY FABRICATED

SQUARE FOOTAGE: 12.8

NOTE: (2) PRE-FABRICATED PROTOTYPE SIGNS TO BE USED / (1) NEW SIGN TO BE FABRICATED

THE EXISTING SIGNS COME FROM THE SPRINGWOOD LOCATION

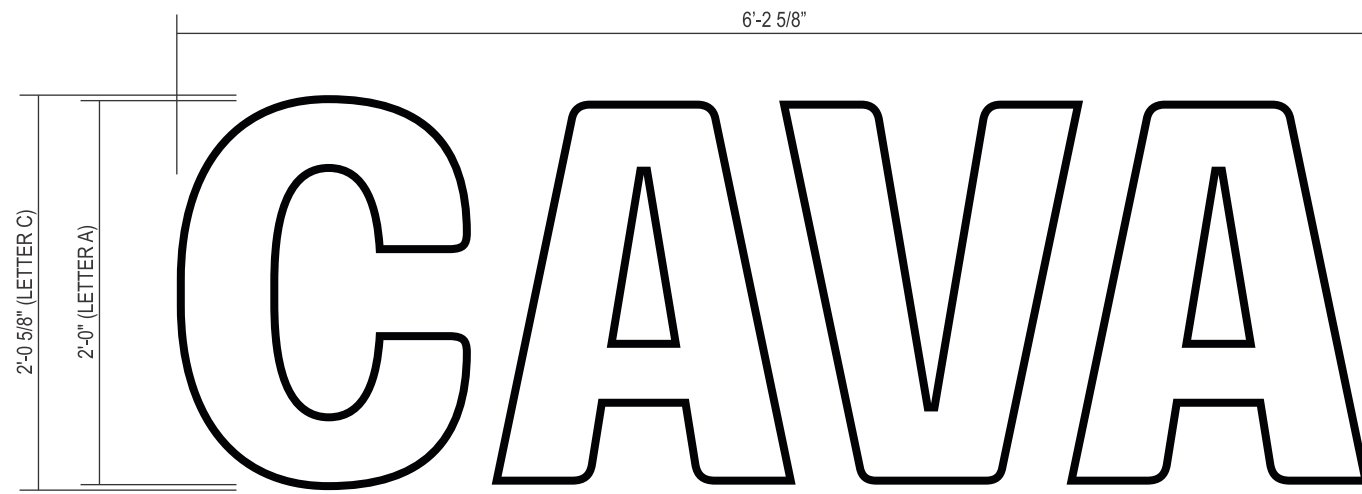


FRONT VIEW
SCALE: 1" = 1'-0"


Sign Area: 2' x 6' 3" = 12.5 sq ft



SIDE VIEW
SCALE: 1" = 1'-0"

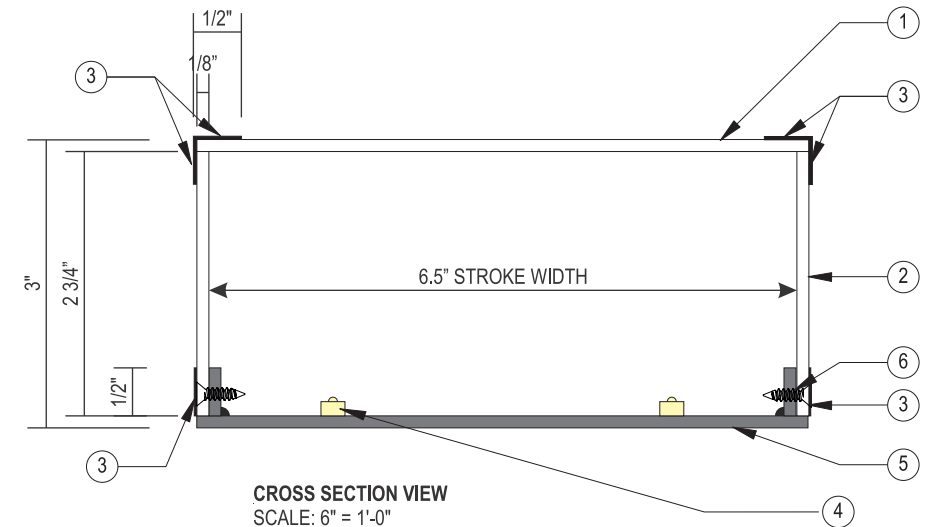

CROSS SECTION VIEW
SCALE: 6" = 1'-0"

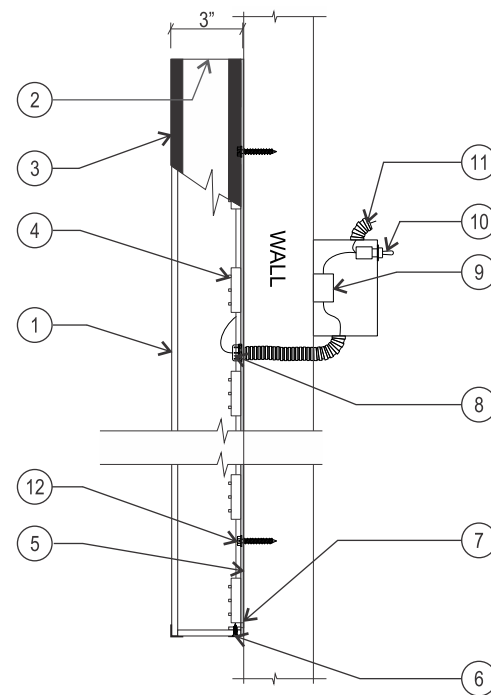

CROSS SECTION VIEW
SCALE: 1 1/2" = 1'-0"

SPECIFICATIONS

1. .118" WHITE EVONIK ACRYLIC FACES
2. .118" WHITE EVONIK ACRYLIC RETURNS, THERMOFORMED
3. MATTE BLACK VINYL STRIPS V-1
4. SLOAN 4000K WHITE LEDS (TWO STROKES OF LEDS IN EACH LETTER)
5. .080" ALUMINUM BACKER WITH 1/2" LONG WELDED TABS, INSIDE PAINTED WHITE P-2, CUT EDGE PAINTED P-1
6. 6-32 X 1/2" LONG COUNTERSUNK SCREW
7. 1/4" DIA. WEEP HOLES IN BACK AT BOTTOM (EXTERIOR APPLICATIONS ONLY)
8. 7/8" ELECTRICAL HOLE / 3/4" COUPLER WITH FLEXIBLE CONDUIT TO POWER SUPPLY BOX (IN MIDDLE OF LETTER UNLESS NOTED OTHERWISE)
9. LED POWER SUPPLY INSIDE POWER SUPPLY BOX
10. TOGGLE SWITCH MOUNTED TO POWER SUPPLY BOX
11. 15 FT. MIN. WHIP LENGTH
12. MOUNTING HARDWARE TO SUIT FIELD CONDITIONS

COLORS / FINISHES

- P-1 MP JET BLACK - MATTE
- P-2 PAINT WHITE
- V-1 MATTE BLACK OPAQUE VINYL

NOTES



LETTER STYLE EXAMPLE
SCALE: NTS



NIGHT VIEW
SCALE: NTS

	JOB #: 275204-R0 DATE: 10.04.22 DESIGNER: S. Beard SALES REP: J. Davis PROJ MGR: A. McCann	<table border="1" style="width: 100%; border-collapse: collapse; font-size: 8px;"> <thead> <tr> <th>REV.</th> <th>DATE</th> <th>BY</th> <th>DESCRIPTION</th> </tr> </thead> <tbody> <tr><td>1</td><td>00.00.000</td><td>XX</td><td>XX</td></tr> <tr><td>2</td><td>00.00.000</td><td>XX</td><td>XX</td></tr> <tr><td>3</td><td>00.00.000</td><td>XX</td><td>XX</td></tr> <tr><td>4</td><td>00.00.000</td><td>XX</td><td>XX</td></tr> <tr><td>5</td><td>00.00.000</td><td>XX</td><td>XX</td></tr> <tr><td>6</td><td>00.00.000</td><td>XX</td><td>XX</td></tr> <tr><td>7</td><td>00.00.000</td><td>XX</td><td>XX</td></tr> <tr><td>8</td><td>00.00.000</td><td>XX</td><td>XX</td></tr> <tr><td>9</td><td>00.00.000</td><td>XX</td><td>XX</td></tr> <tr><td>10</td><td>00.00.000</td><td>XX</td><td>XX</td></tr> </tbody> </table>	REV.	DATE	BY	DESCRIPTION	1	00.00.000	XX	XX	2	00.00.000	XX	XX	3	00.00.000	XX	XX	4	00.00.000	XX	XX	5	00.00.000	XX	XX	6	00.00.000	XX	XX	7	00.00.000	XX	XX	8	00.00.000	XX	XX	9	00.00.000	XX	XX	10	00.00.000	XX	XX	CLIENT APPROVAL _____ DATE _____ LANDLORD APPROVAL _____ DATE _____	CAVA	CAVA 900 NW PRYOR ROAD LEES SUMMIT, MO 64081	SHEET NUMBER 4.0
	REV.	DATE	BY	DESCRIPTION	
1	00.00.000	XX	XX	
2	00.00.000	XX	XX	
3	00.00.000	XX	XX	
4	00.00.000	XX	XX	
5	00.00.000	XX	XX	
6	00.00.000	XX	XX	
7	00.00.000	XX	XX	
8	00.00.000	XX	XX	
9	00.00.000	XX	XX	
10	00.00.000	XX	XX	

PN.1 PARKING SIGNS (Qty 3)

SQUARE FOOTAGE: 2



FRONT VIEW
SCALE: 3" = 1'-0"




SPECIFICATIONS

1. .080" PRE-FINISHED WHITE ALUMINUM WITH DIGITAL PRINT OVERLAYS

NOTES

- HOW WILL WE INSTALL? DO WE NEED TO INCLUDE POSTS?

COLORS / FINISHES

	DP-1 DIGITAL PRINT
	BLACK
	TO MATCH PMS 7405 C



JOB #: 275204-R0
DATE: 10.04.22
DESIGNER: S. Beard
SALES REP: J. Davis
PROJ MGR: A. McCann

REV.	DATE	BY	DESCRIPTION
1	00.00.000	XX	XX
2	00.00.000	XX	XX
3	00.00.000	XX	XX
4	00.00.000	XX	XX
5	00.00.000	XX	XX
6	00.00.000	XX	XX
7	00.00.000	XX	XX
8	00.00.000	XX	XX
9	00.00.000	XX	XX
10	00.00.000	XX	XX

CLIENT APPROVAL	DATE
LANDLORD APPROVAL	DATE



CAVA
900 NW PRYOR ROAD
LEES SUMMIT, MO
64081

SHEET NUMBER
5.0

TP.1 D/F INTERNALLY LIT MONUMENT SIGN (Qty 2 PANELS)

SQUARE FOOTAGE: TBD



EXISTING
SCALE: N.T.S.



FRONT VIEW
SCALE: NTS

EXHIBIT "F-1"

MONUMENT SIGN AND LOCATION

Panel Assignment:



PROPOSED
SCALE: N.T.S.

CAVA WANTS THIS LOCATION PER LEASE EXHIBIT. MAKE SURE LL APPROVED THIS LOCATION

VERIFY PANEL LOCATION

SPECIFICATIONS


1. REMOVE EXISTING SIGN PANELS AND DISCARD
2. FABRICATE AND INSTALL NEW POLYCARBONATE SIGN FACES WITH 1ST SURFACE VINYL - V-1
3. COPY TO REVERSE OUT

NOTE:

- SURVEY REQUIRED
- VERIFY PANEL LOCATION

COLORS / FINISHES

■ P-1 3M MATTE BLACK OPAQUE VINYL

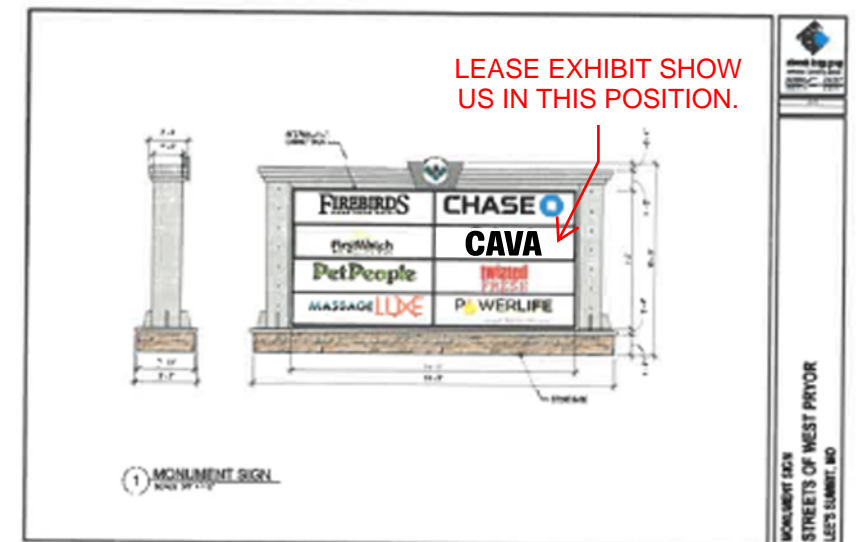

<p>JONES SIGN Your Vision. Accomplished. A MORTENSEN COMPANY</p>	<p>JOB #: 275204-R0 DATE: 10.04.22 DESIGNER: S. Beard SALES REP: J. Davis PROJ MGR: A. McCann</p>	<table border="1"> <thead> <tr> <th>REV.</th> <th>DATE</th> <th>BY</th> <th>DESCRIPTION</th> </tr> </thead> <tbody> <tr><td>1</td><td>00.00.000</td><td>XX</td><td>XX</td></tr> <tr><td>2</td><td>00.00.000</td><td>XX</td><td>XX</td></tr> <tr><td>3</td><td>00.00.000</td><td>XX</td><td>XX</td></tr> <tr><td>4</td><td>00.00.000</td><td>XX</td><td>XX</td></tr> <tr><td>5</td><td>00.00.000</td><td>XX</td><td>XX</td></tr> <tr><td>6</td><td>00.00.000</td><td>XX</td><td>XX</td></tr> <tr><td>7</td><td>00.00.000</td><td>XX</td><td>XX</td></tr> <tr><td>8</td><td>00.00.000</td><td>XX</td><td>XX</td></tr> <tr><td>9</td><td>00.00.000</td><td>XX</td><td>XX</td></tr> <tr><td>10</td><td>00.00.000</td><td>XX</td><td>XX</td></tr> </tbody> </table>	REV.	DATE	BY	DESCRIPTION	1	00.00.000	XX	XX	2	00.00.000	XX	XX	3	00.00.000	XX	XX	4	00.00.000	XX	XX	5	00.00.000	XX	XX	6	00.00.000	XX	XX	7	00.00.000	XX	XX	8	00.00.000	XX	XX	9	00.00.000	XX	XX	10	00.00.000	XX	XX	<table border="1"> <tr> <td>CLIENT APPROVAL</td> <td>DATE</td> </tr> <tr> <td> </td> <td> </td> </tr> <tr> <td>LANDLORD APPROVAL</td> <td>DATE</td> </tr> <tr> <td> </td> <td> </td> </tr> </table>	CLIENT APPROVAL	DATE			LANDLORD APPROVAL	DATE				<p>CAVA 900 NW PRYOR ROAD LEES SUMMIT, MO 64081</p>	<p>SHEET NUMBER 6.0</p>
		REV.	DATE	BY	DESCRIPTION	
1	00.00.000	XX	XX	
2	00.00.000	XX	XX	
3	00.00.000	XX	XX	
4	00.00.000	XX	XX	
5	00.00.000	XX	XX	
6	00.00.000	XX	XX	
7	00.00.000	XX	XX	
8	00.00.000	XX	XX	
9	00.00.000	XX	XX	
10	00.00.000	XX	XX	
CLIENT APPROVAL	DATE	
LANDLORD APPROVAL	DATE	

This is an original, unpublished drawing by Jones Sign Co., Inc. It is for your personal use in conjunction with a project being planned for you by JONES SIGN. It is not to be shown to anyone outside of your organization, nor is it to be used, reproduced, copied or exhibited in any fashion. Use of this design or the salient elements of this design in any sign done by any other company, without the express written permission of JONES SIGN, is forbidden by law and carries a civil forfeiture of up to 25% of the purchase price of the sign. JONES SIGN will endeavor to closely match colors, including PMS, where specified. We cannot guarantee exact matches due to varying compatibility of surface materials and paints used. All sizes and dimensions are illustrated for client's conception of project and are not to be understood as being exact size or exact scale.