



PROJECT SQ. FT. TOTAL			
DWELLING UNITS	SQUARE FEET	QTY.	SUBTOTAL
2 BEDROOM - 1 BATH	875	64	56,000 SF
2 BEDROOM - 2 BATH	950	64	60,800 SF
3 BEDROOM - 2 BATH	1,107	32	35,424 SF
DWELLING UNIT AREA		160	152,224 SF
NON DWELLING UNIT AREA			34,280 SF
TOTAL BUILDING AREA			186,504 SF

BUILDING "A"			
DWELLING UNITS	SQUARE FEET	QTY.	SUBTOTAL
2 BEDROOM - 1 BATH	875	4	3,500 SF
2 BEDROOM - 2 BATH	950	4	3,800 SF
3 BEDROOM - 2 BATH	1,107	8	8,856 SF
DWELLING UNIT AREA		16	16,156 SF
NON DWELLING UNIT AREA			3,644 SF
TOTAL BUILDING AREA			19,800 SF

FAR TOTALS					
BUILDING	BUILDING SQ. FT. EACH	QTY.	BUILDING SQ. FT. TOTAL	SITE SQ. FT.	FAR
BUILDING "A"	19,800 SF	1	19,800 SF	211,200 SF	.071 SF
BUILDING "B"	27,006 SF	4	108,024 SF	211,200 SF	.390 SF
BUILDING "C"	29,790 SF	1	29,790 SF	211,200 SF	.107 SF
BUILDING "D"	28,890 SF	1	28,890 SF	211,200 SF	.104 SF
COMM. BLDG.	2,421 SF	1	2,421 SF	211,200 SF	.004 SF
TOTAL	107,907 SF	8	188,925 SF	211,200	.681 SF

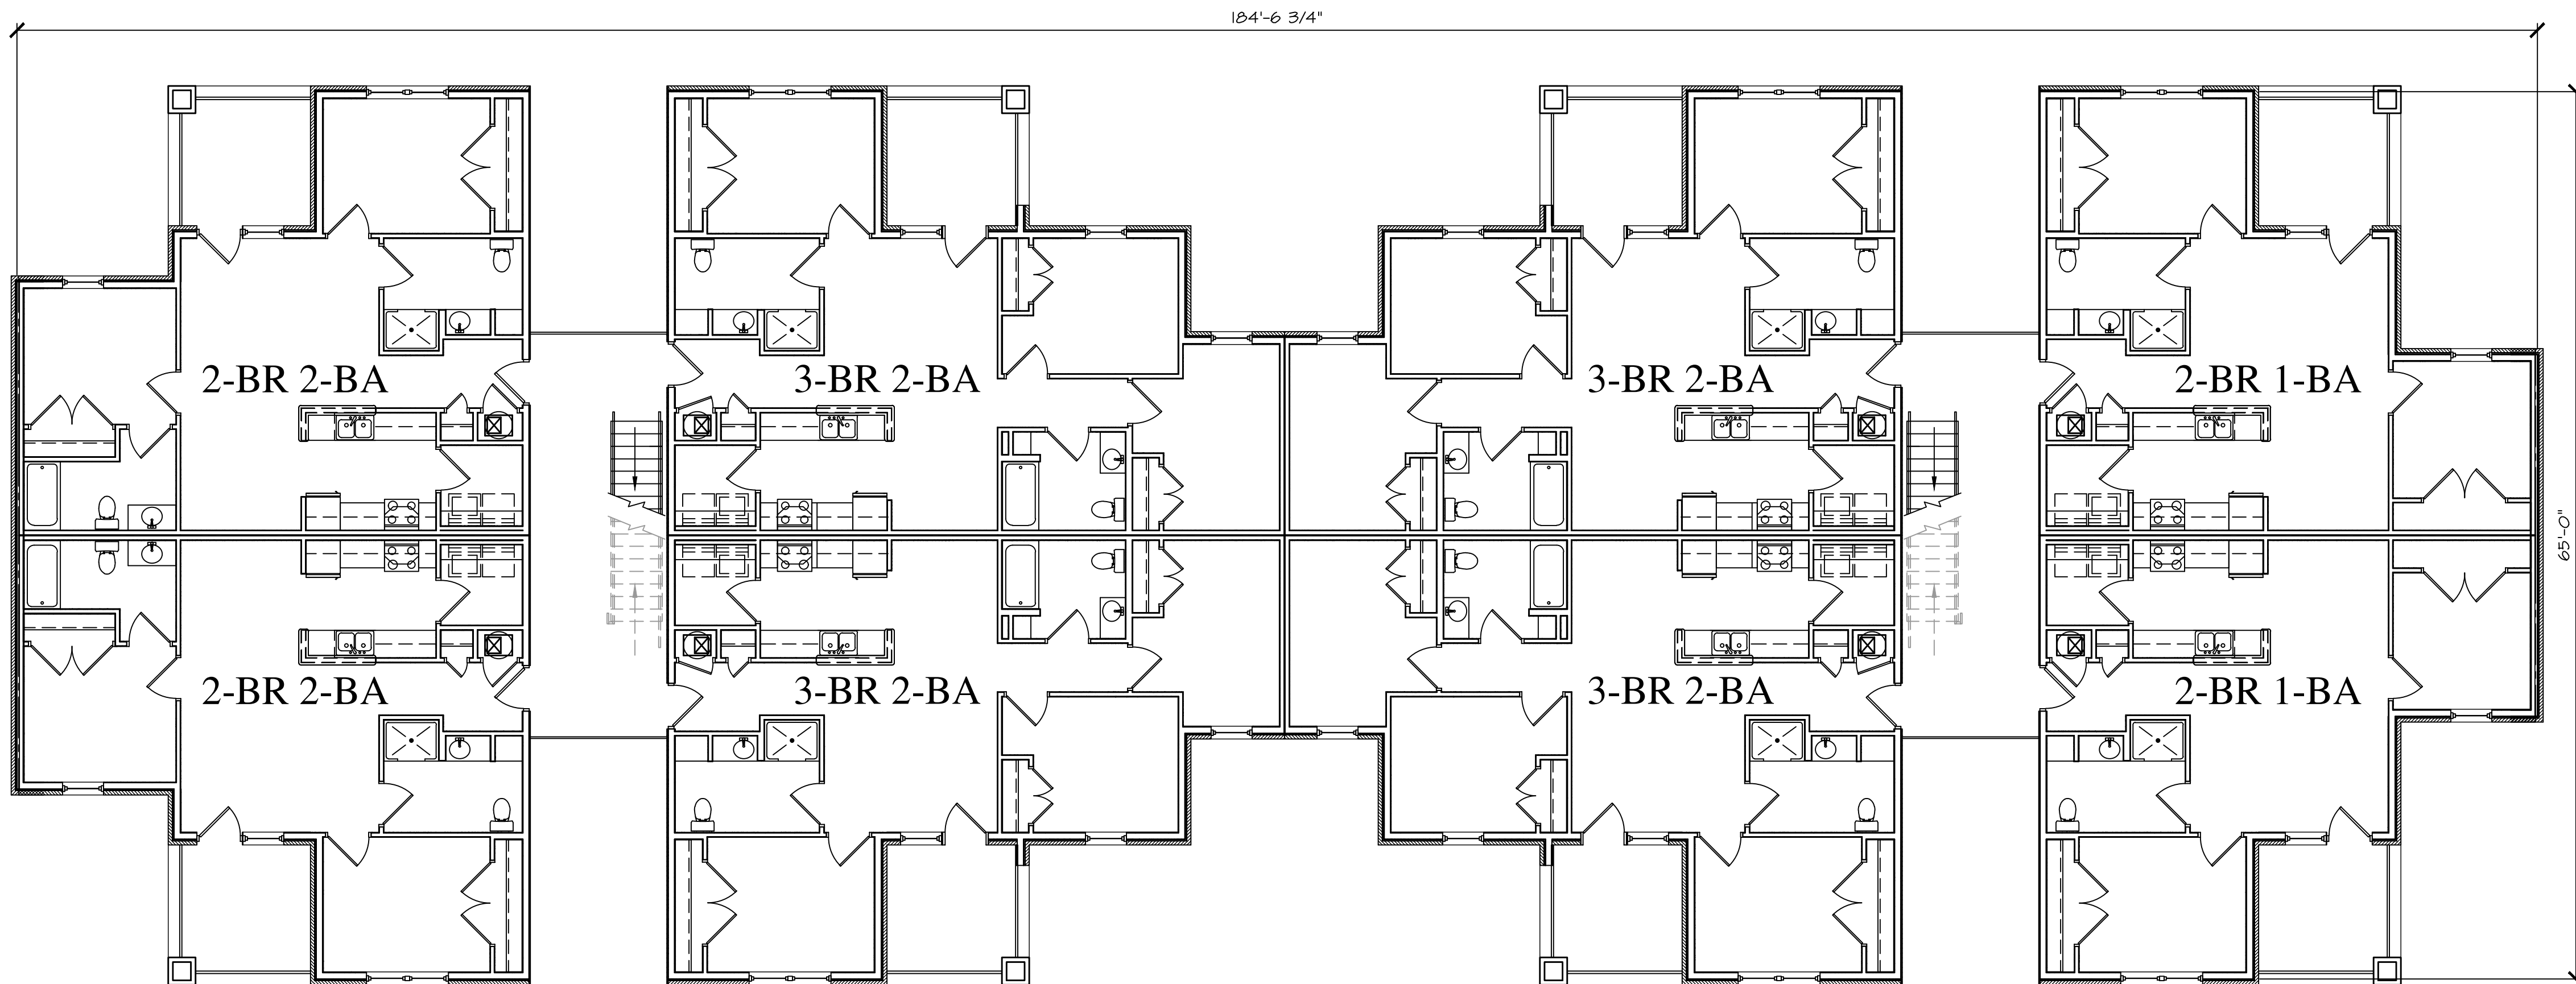

BUILDING "A" 2ND FLOOR PLAN
SCALE: 1/8" = 1'-0"

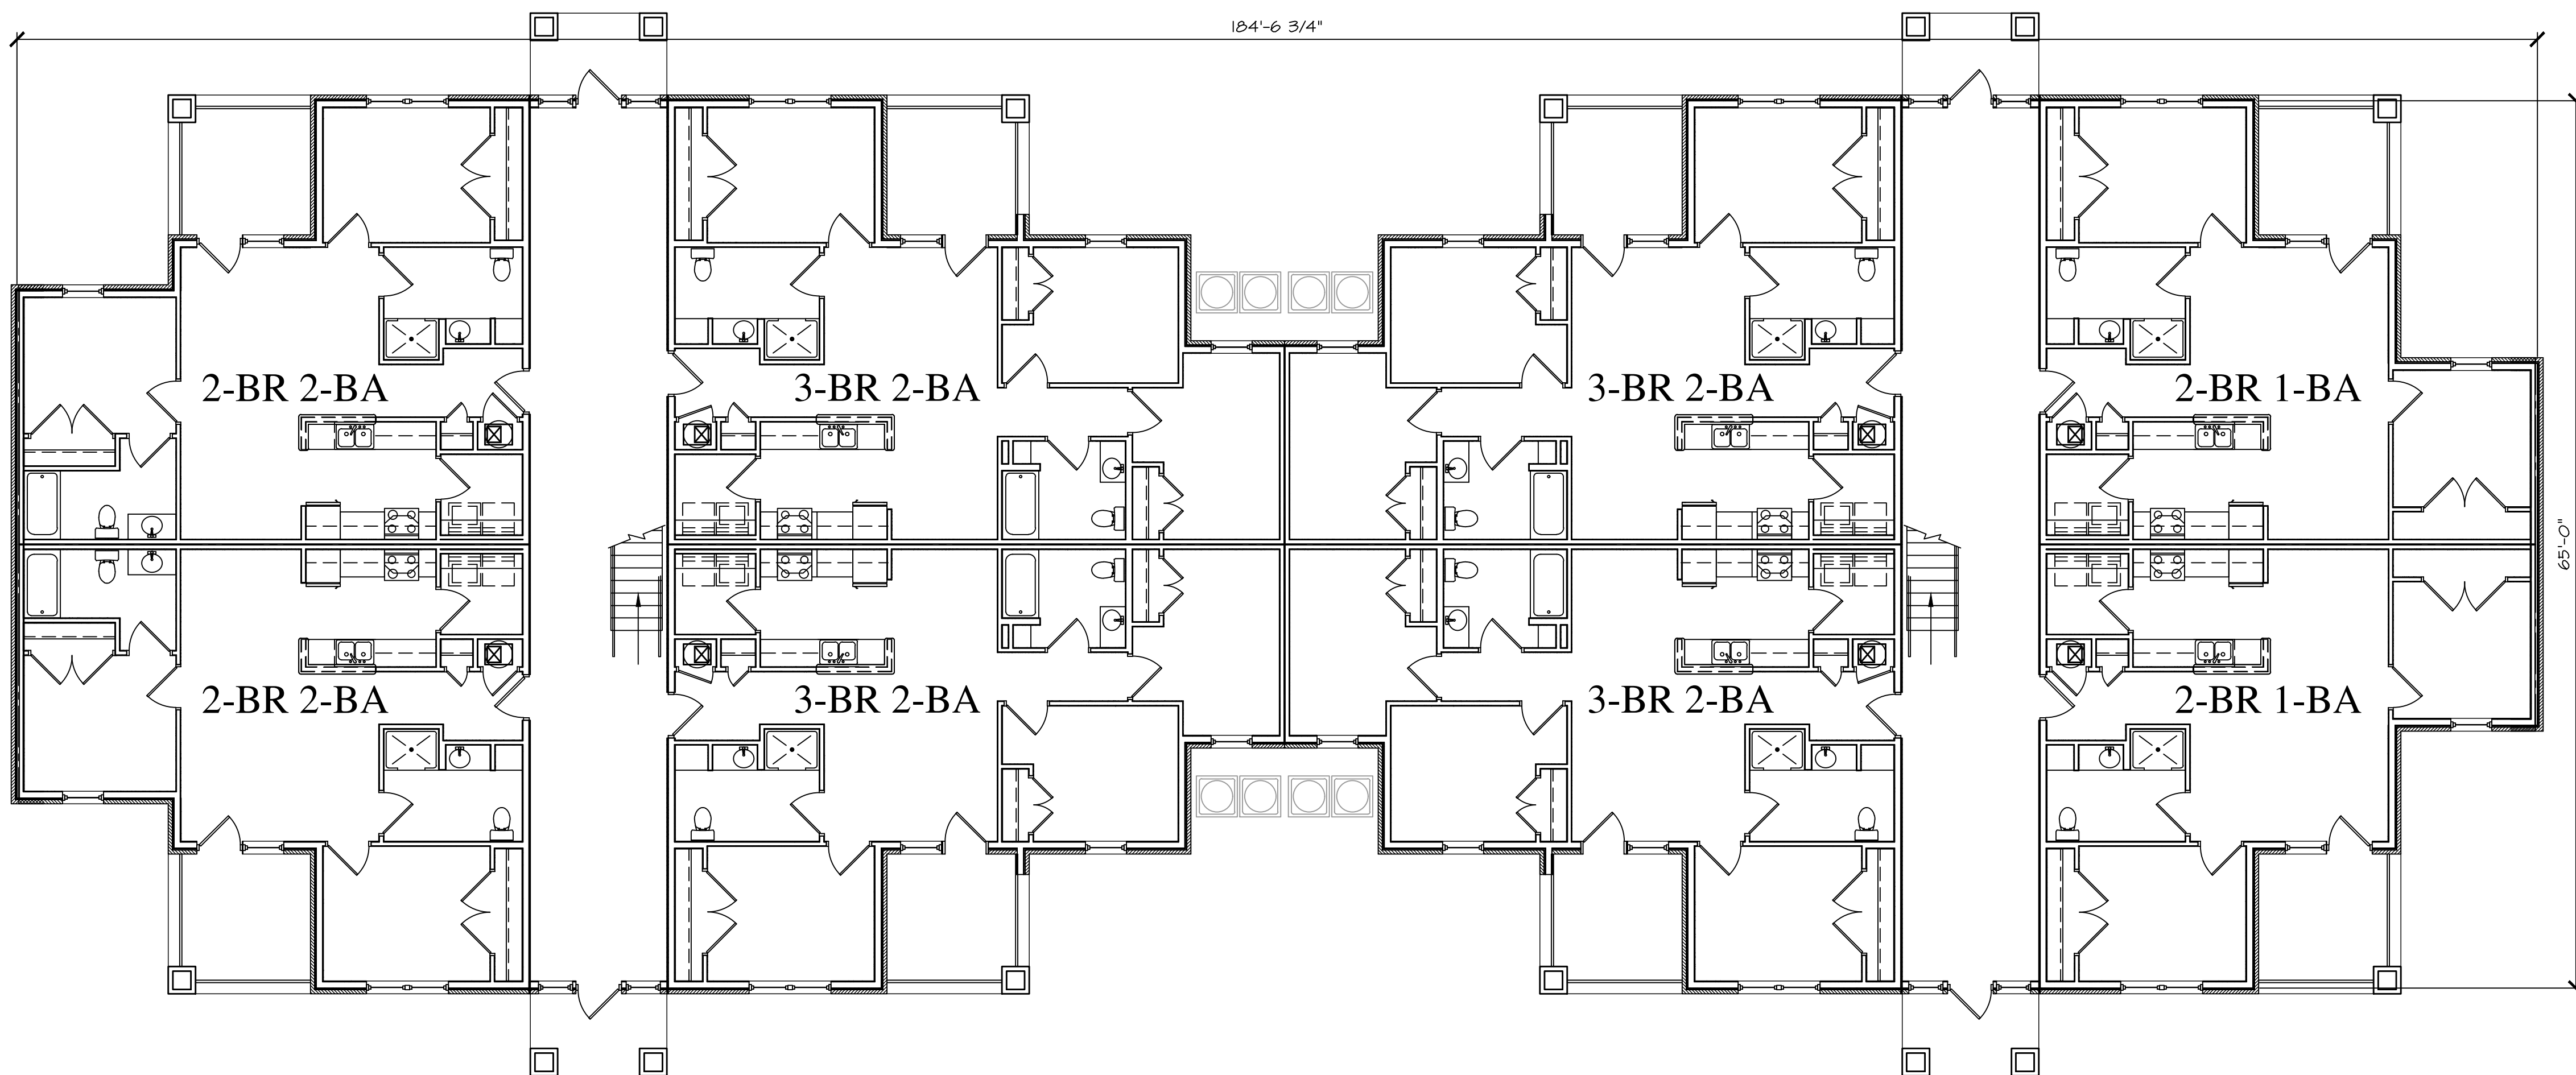

BUILDING "A" 1ST FLOOR PLAN
SCALE: 1/8" = 1'-0"

PRELIMINARY NOT FOR CONSTRUCTION, RECORDING PURPOSES OR IMPLEMENTATION

PRELIMINARY NOT FOR CONSTRUCTION, RECORDING PURPOSES OR IMPLEMENTATION

DOUGLAS STATION
LEE'S SUMMIT,
MISSOURI



Wallace
ARCHITECTS, L.L.C.
Columbia, MO
WALLACE ARCHITECTS, L.L.C.

COPYRIGHT © 2021
1ST ISSUE

REVISIONS

SHEET NO.
A1.0


JOB NO.
4231

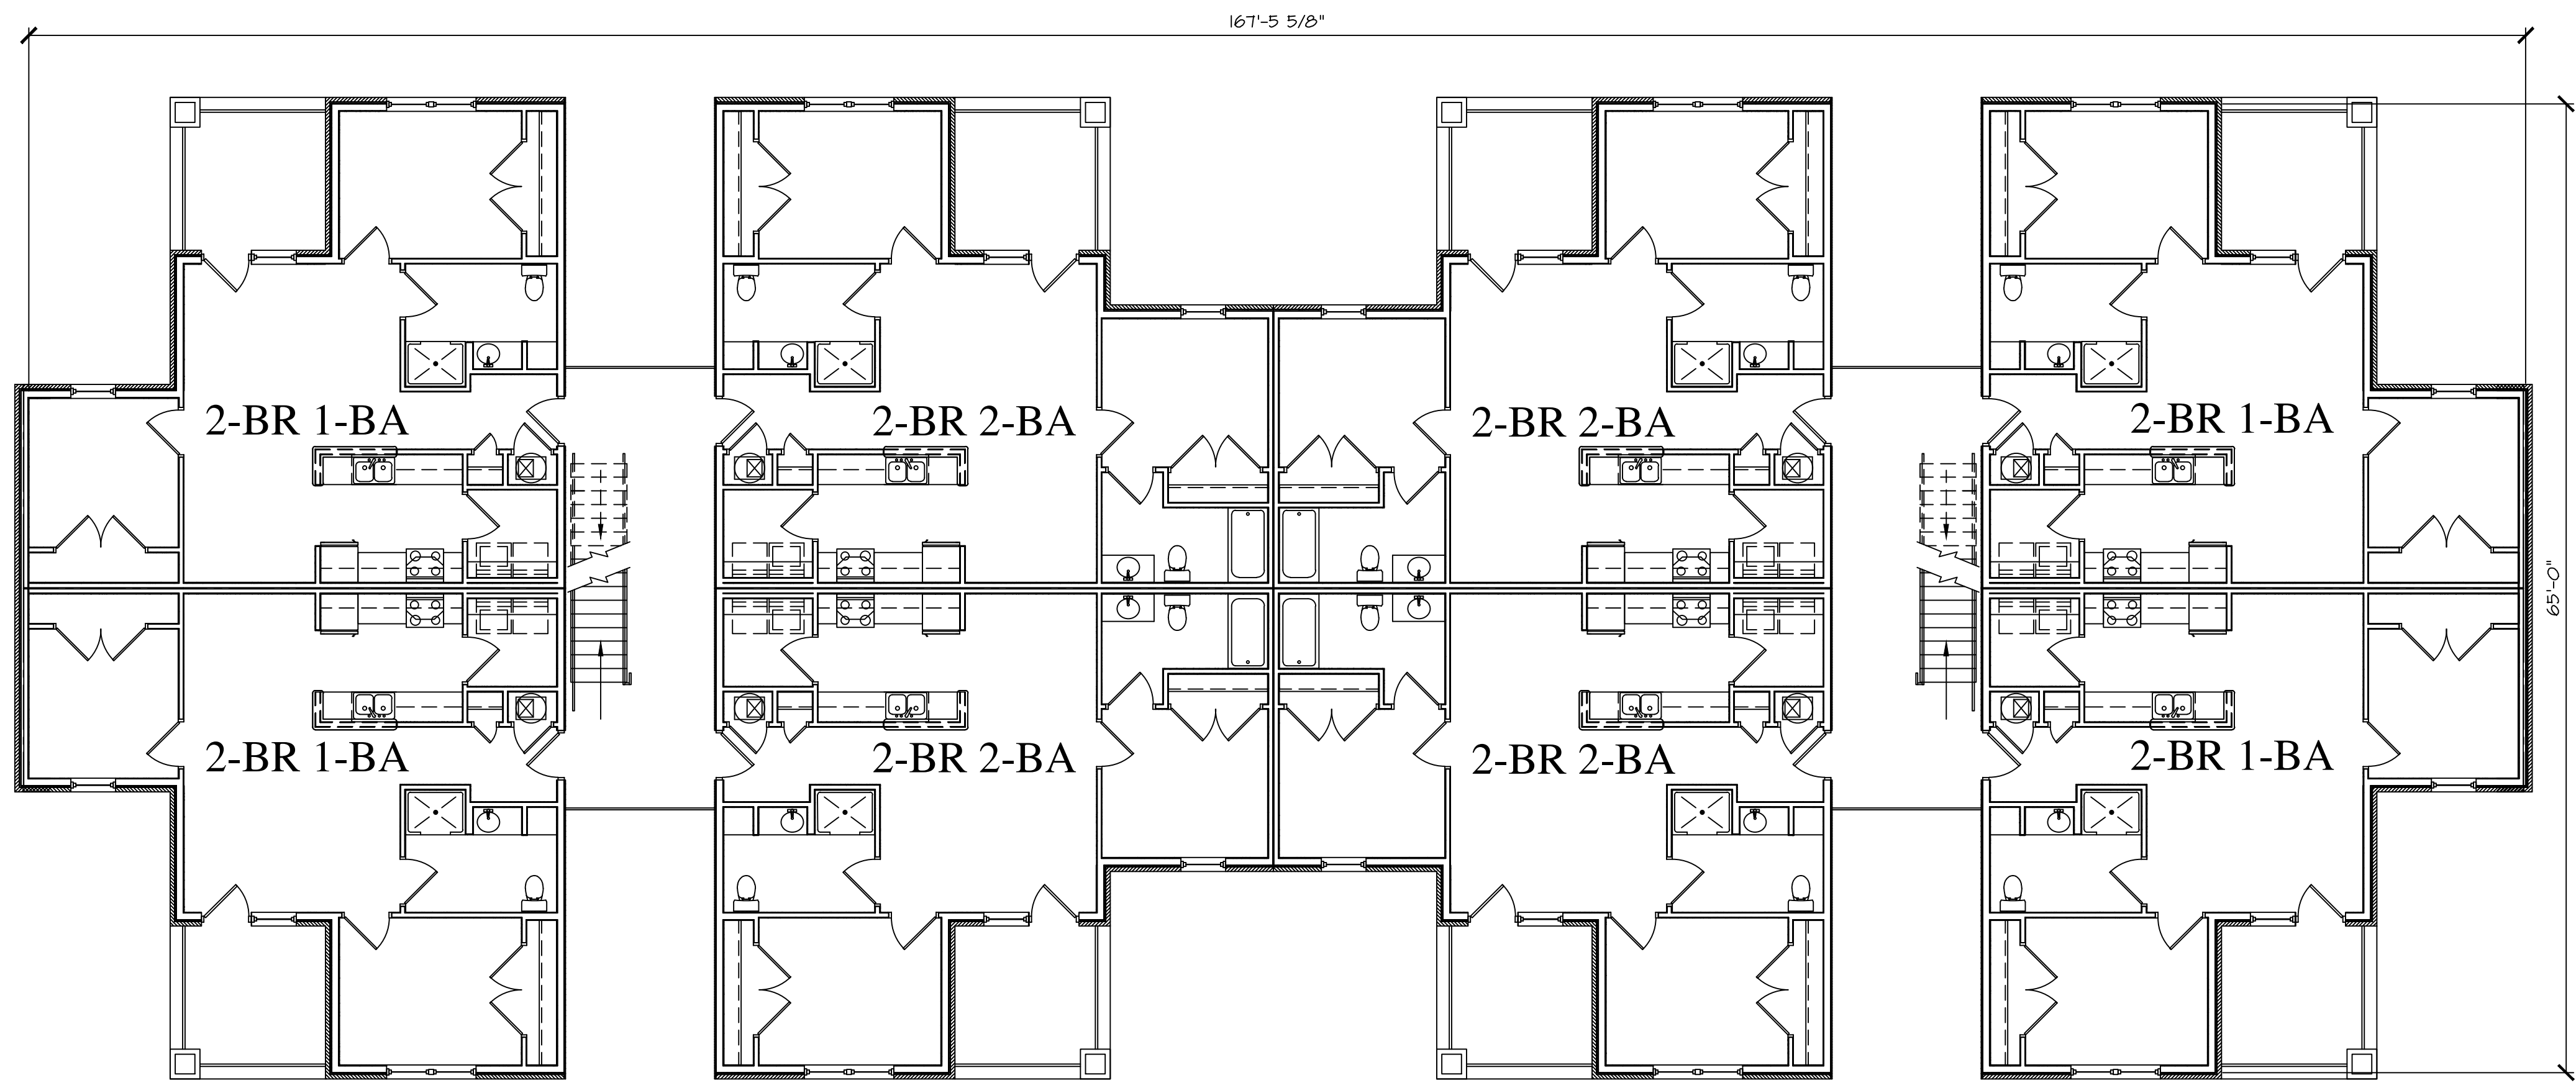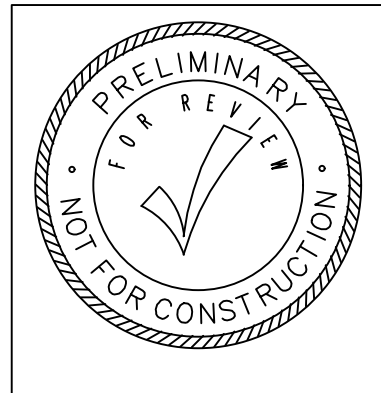

BUILDING "B" 2ND FLOOR PLAN

SCALE: 1/8" = 1'-0"

BUILDING "B"			
DWELLING UNITS	SQUARE FEET	QTY.	SUBTOTAL
2 BEDROOM - 1 BATH	875	12	10,500 SF
2 BEDROOM - 2 BATH	950	12	11,400 SF
3 BEDROOM - 2 BATH	1,107	-	-
DWELLING UNIT AREA		24	21,900 SF
NON DWELLING UNIT AREA			5,106 SF
TOTAL BUILDING AREA			27,006 SF

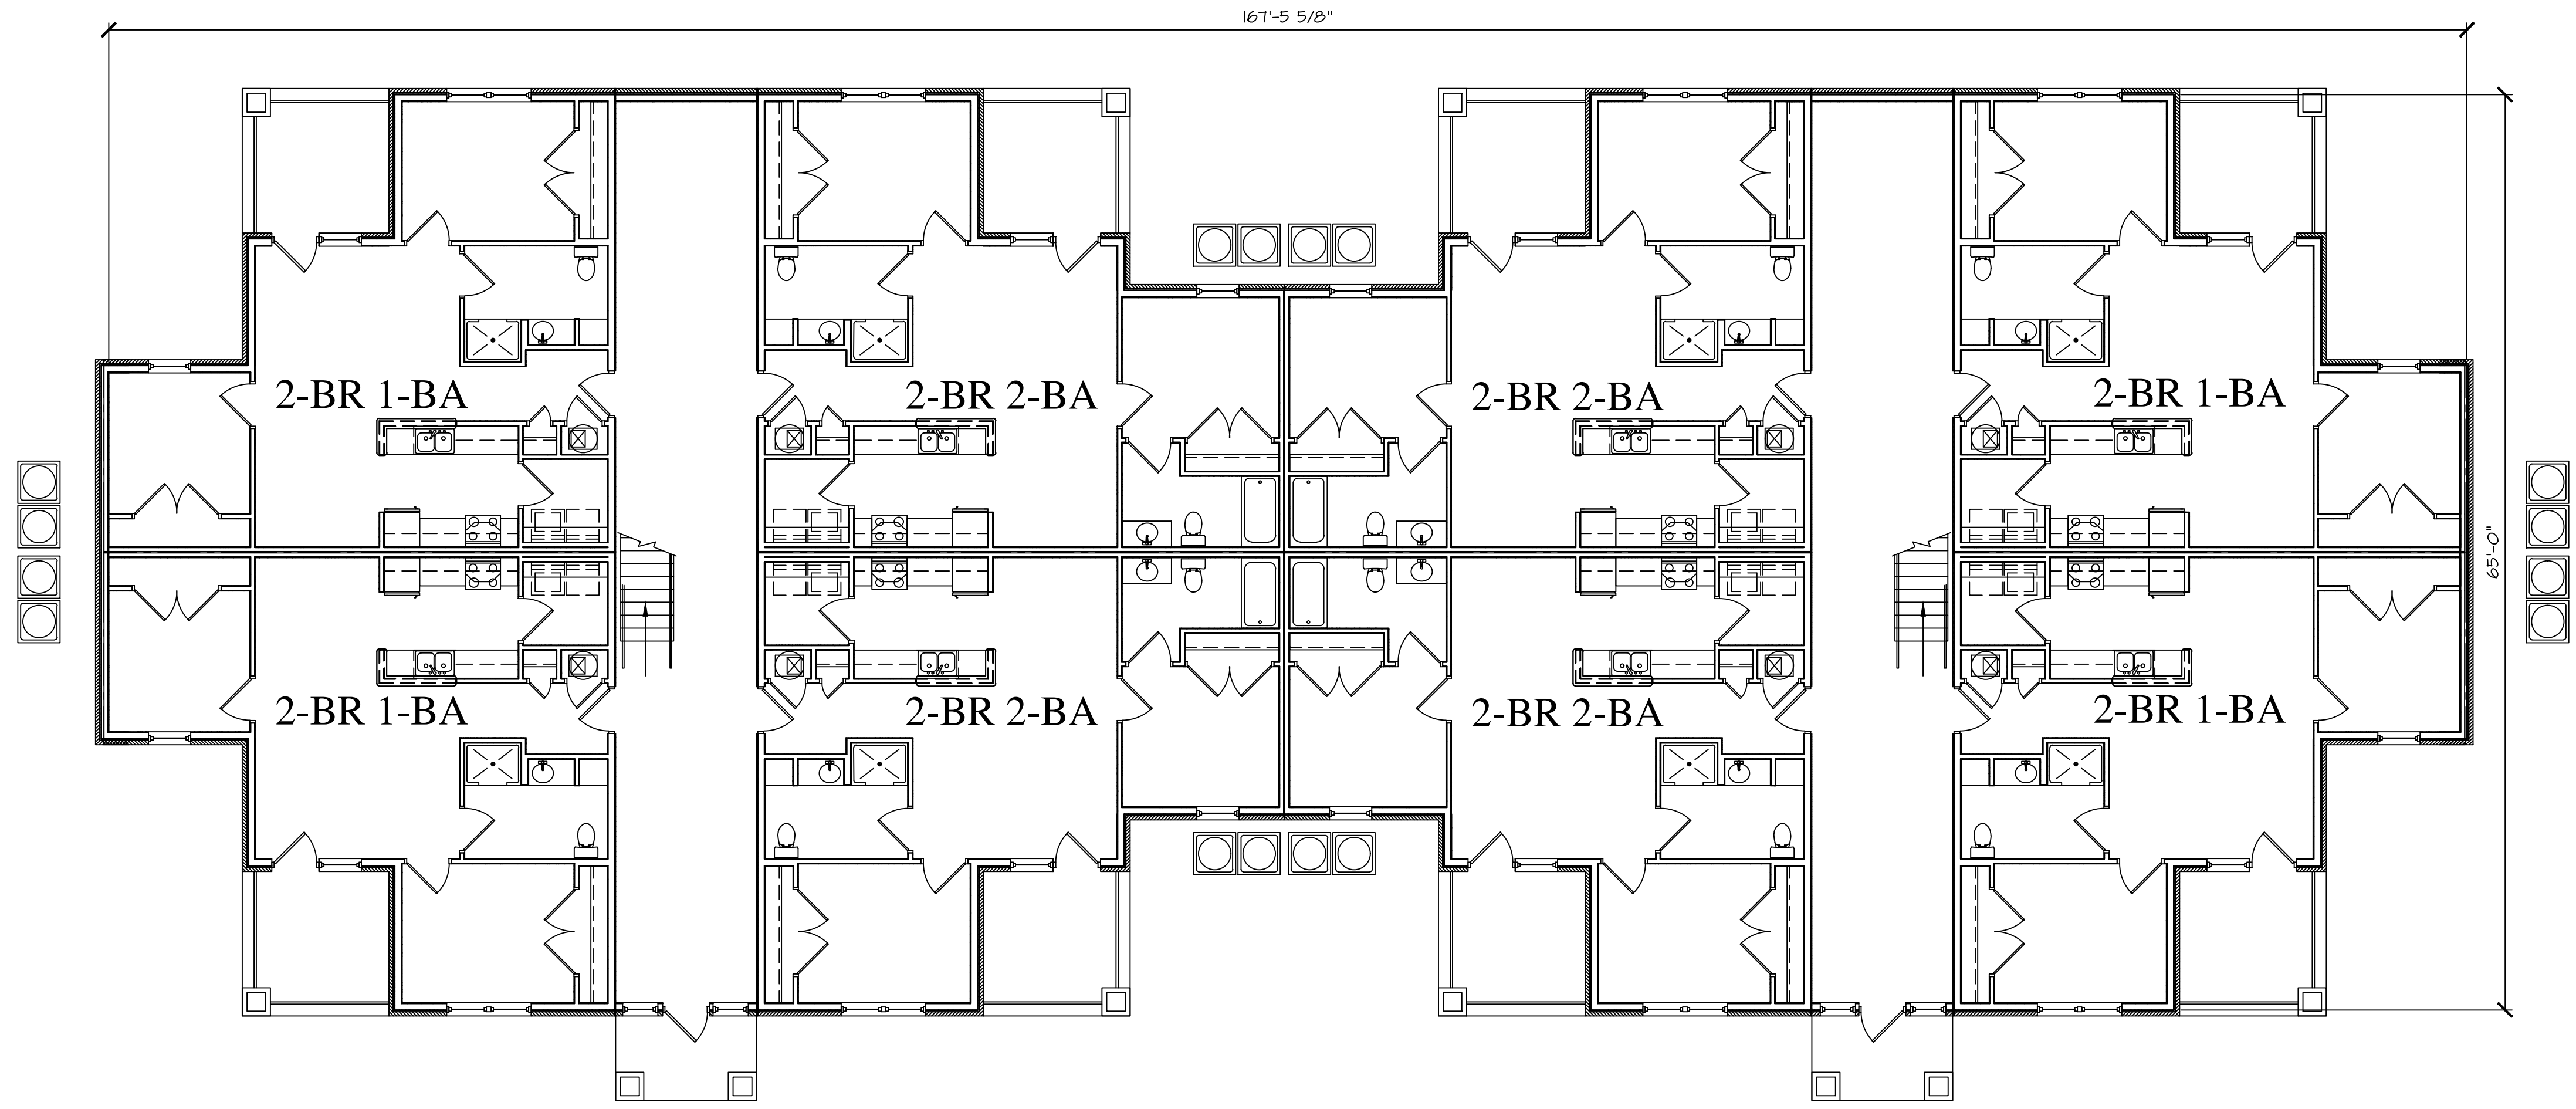

BUILDING "B" 1ST FLOOR PLAN

SCALE: 1/8" = 1'-0"

PRELIMINARY NOT FOR CONSTRUCTION, RECORDING PURPOSES OR IMPLEMENTATION

PRELIMINARY NOT FOR CONSTRUCTION, RECORDING PURPOSES OR IMPLEMENTATION

DOUGLAS STATION
LEE'S SUMMIT, MISSOURI



WALLACE ARCHITECTS, L.L.C.


COPYRIGHT © 2021
1ST ISSUE

REVISIONS
△
△
△
△


SHEET NO.
A1.1

JOB NO.
4231


REVIEW SET

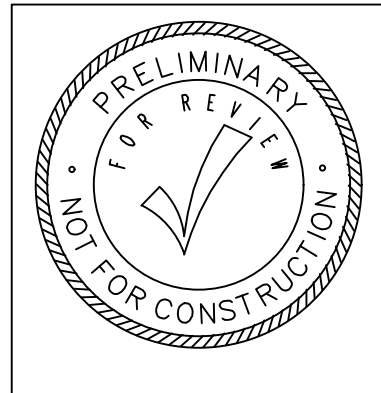

BUILDING "C"			
DWELLING UNITS	SQUARE FEET	QTY.	SUBTOTAL
2 BEDROOM - 1 BATH	875	-	-
2 BEDROOM - 2 BATH	450	12	11,400 SF
3 BEDROOM - 2 BATH	1,107	12	13,284 SF
DWELLING UNIT AREA		24	24,684 SF
NON DWELLING UNIT AREA			5,106 SF
TOTAL BUILDING AREA			29,790 SF

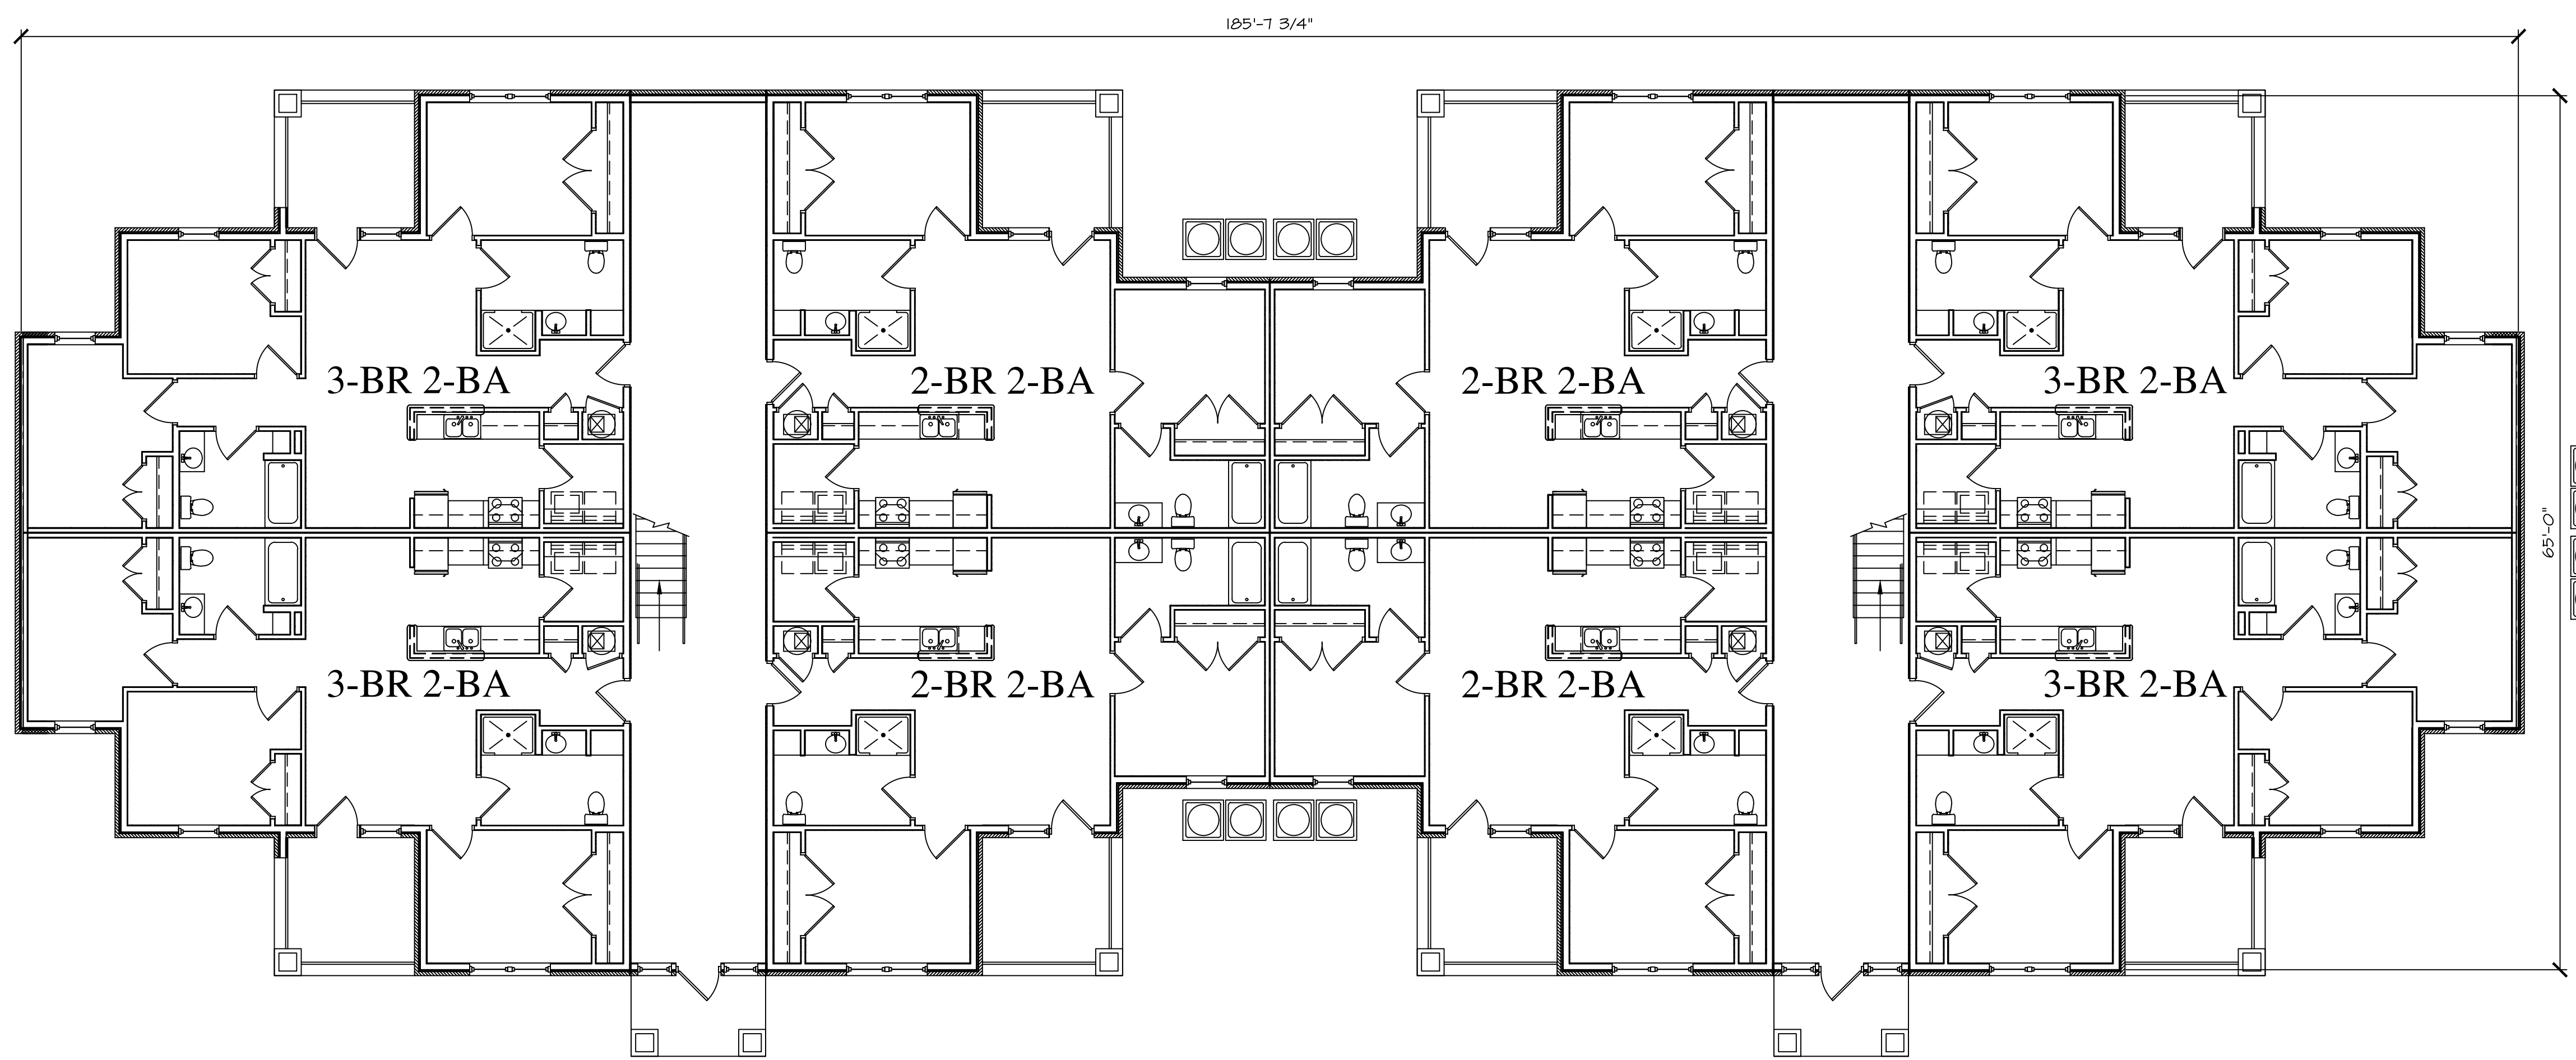

BUILDING "C" 1ST FLOOR PLAN
SCALE: 1/8" = 1'-0"

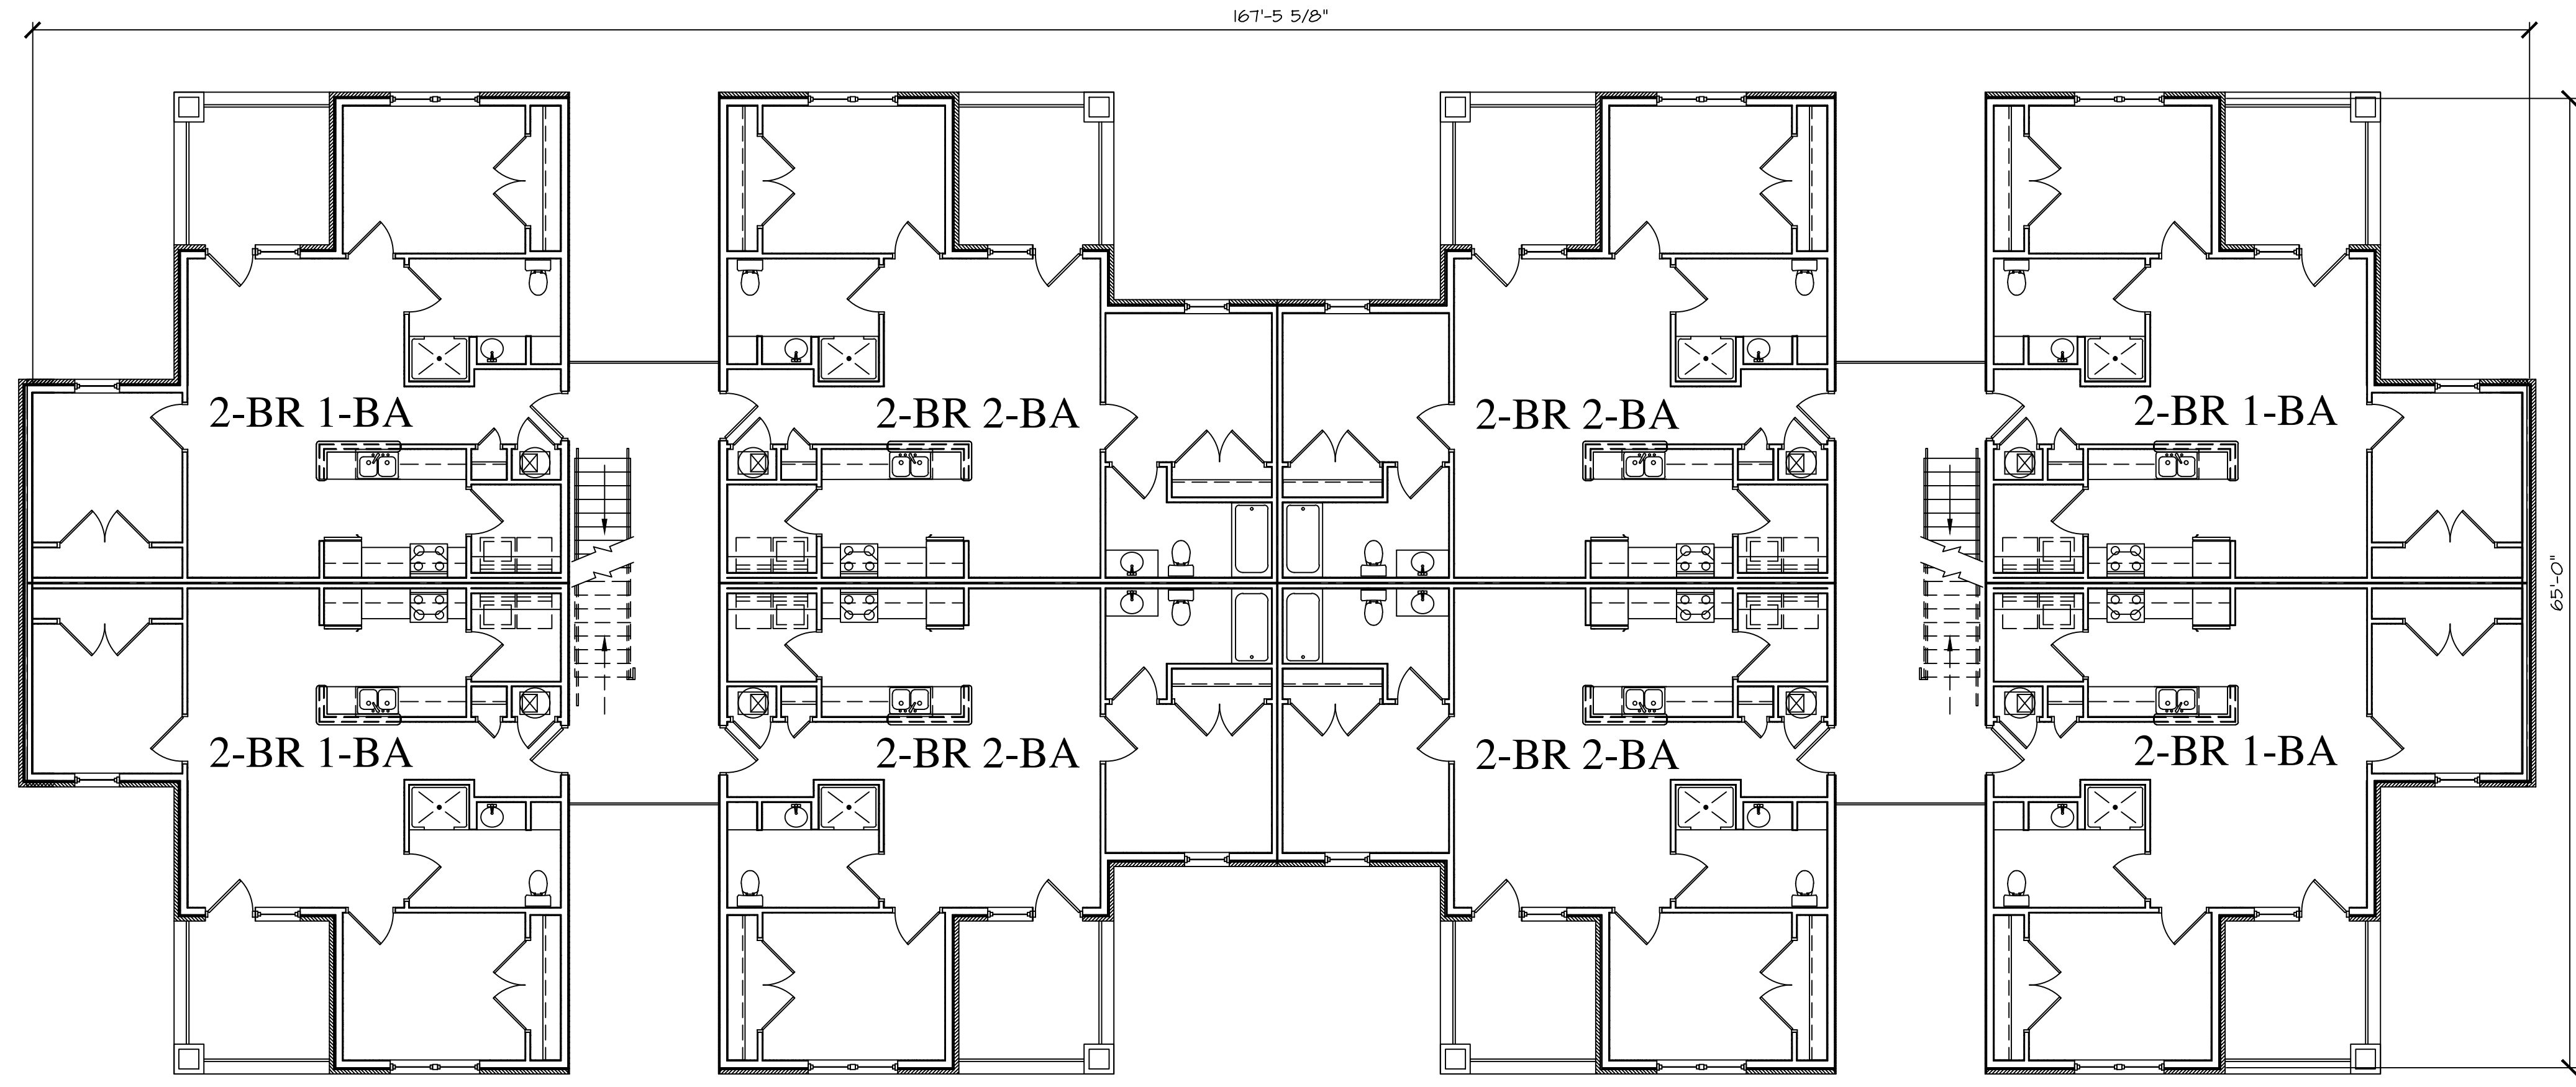

BUILDING "B" 3RD FLOOR PLAN
SCALE: 1/8" = 1'-0"

PRELIMINARY NOT FOR CONSTRUCTION, RECORDING PURPOSES OR IMPLEMENTATION

PRELIMINARY NOT FOR CONSTRUCTION, RECORDING PURPOSES OR IMPLEMENTATION

DOUGLAS STATION
LEE'S SUMMIT, MISSOURI

Wallace
ARCHITECTS, L.L.C.
Columbia, MO
P: 572.567.7222

WALLACE ARCHITECTS, L.L.C.

COPYRIGHT © 2021
1ST ISSUE


REVISIONS

▲ _____
 ▲ _____
 ▲ _____
 ▲ _____


SHEET NO.

A1.2

JOB NO.
4231

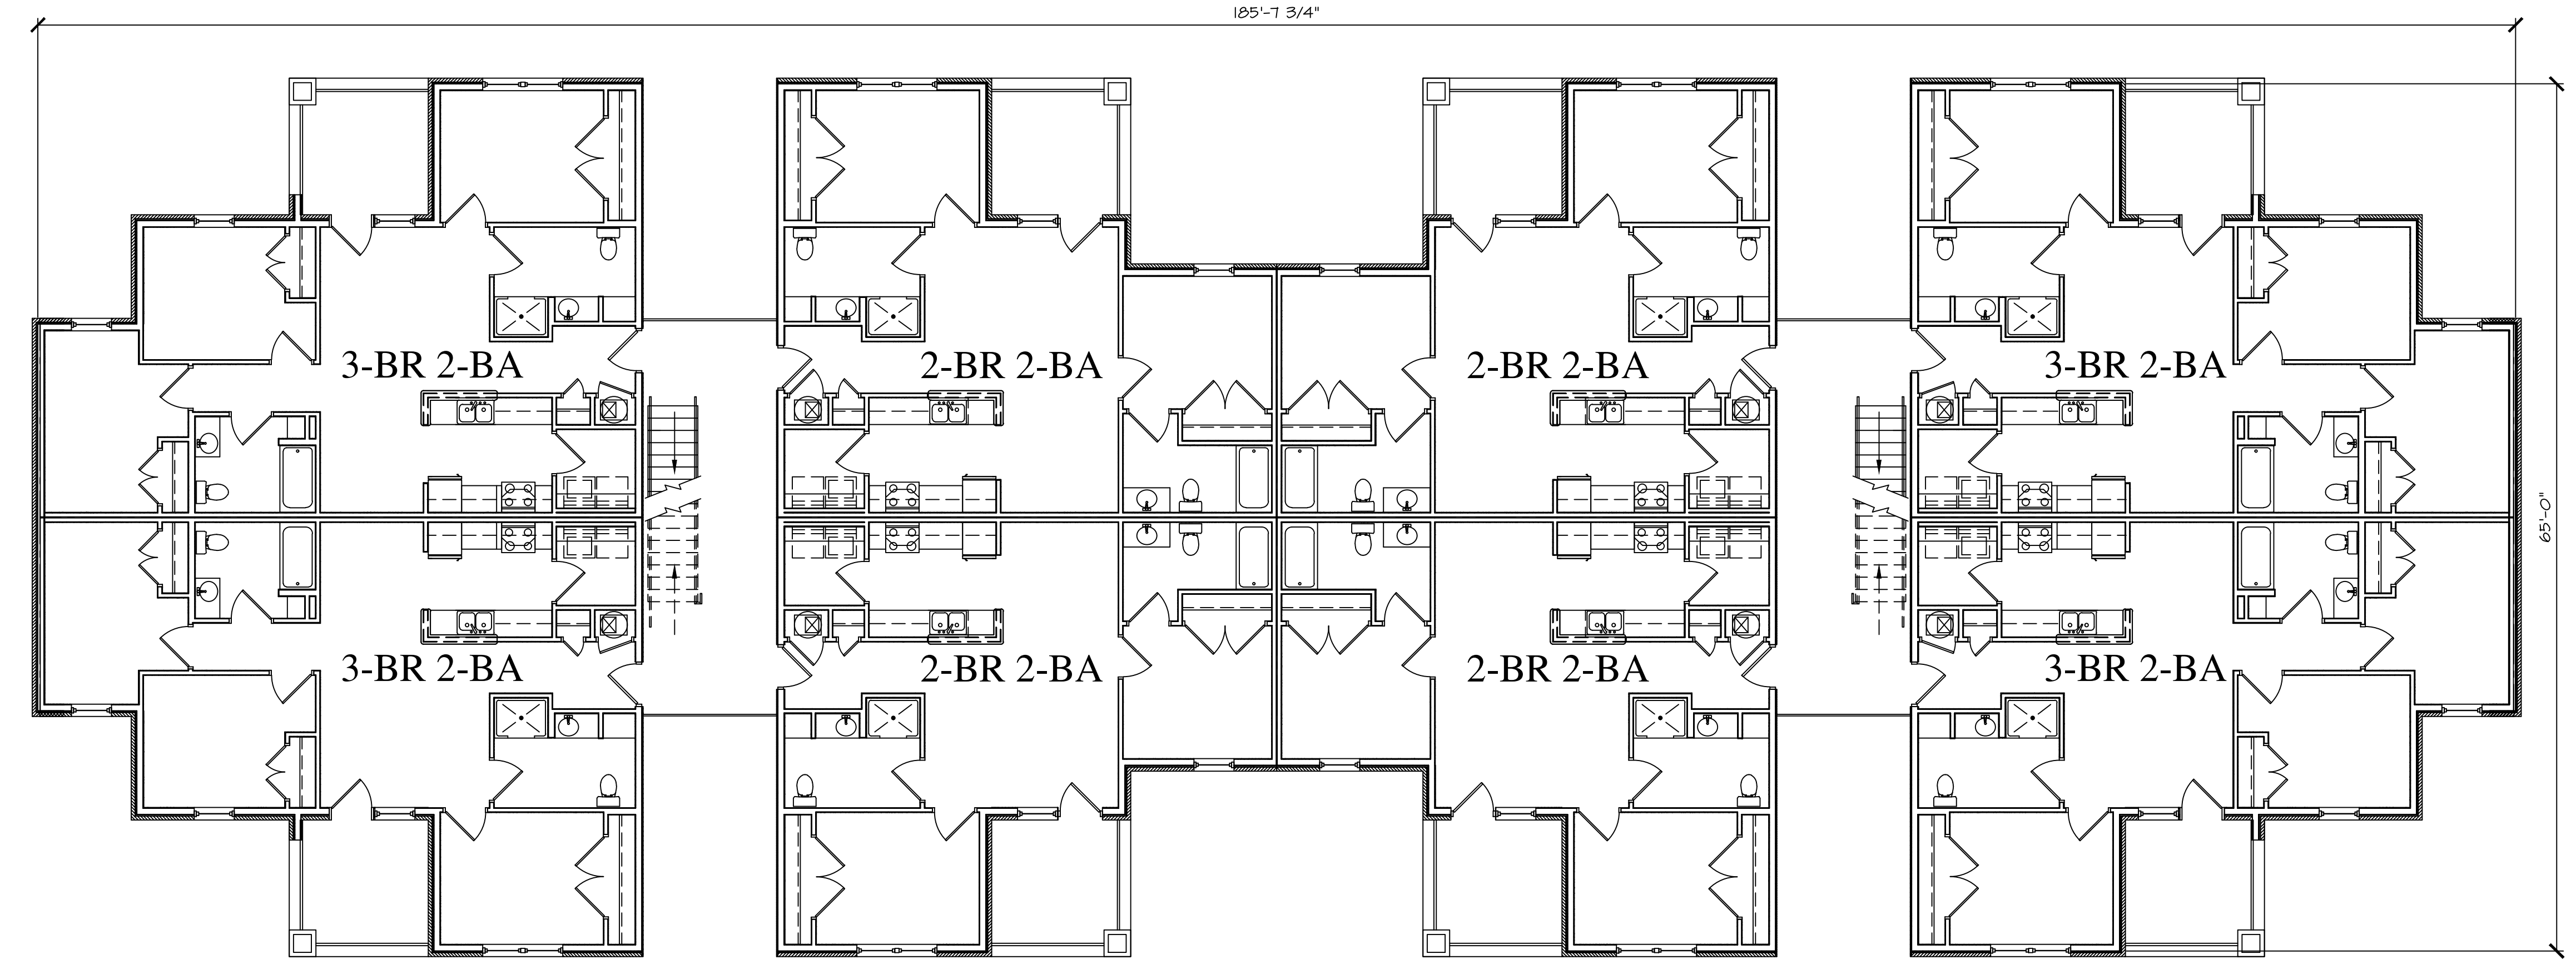

BUILDING "C" 3RD FLOOR PLAN
SCALE: 1/8" = 1'-0"

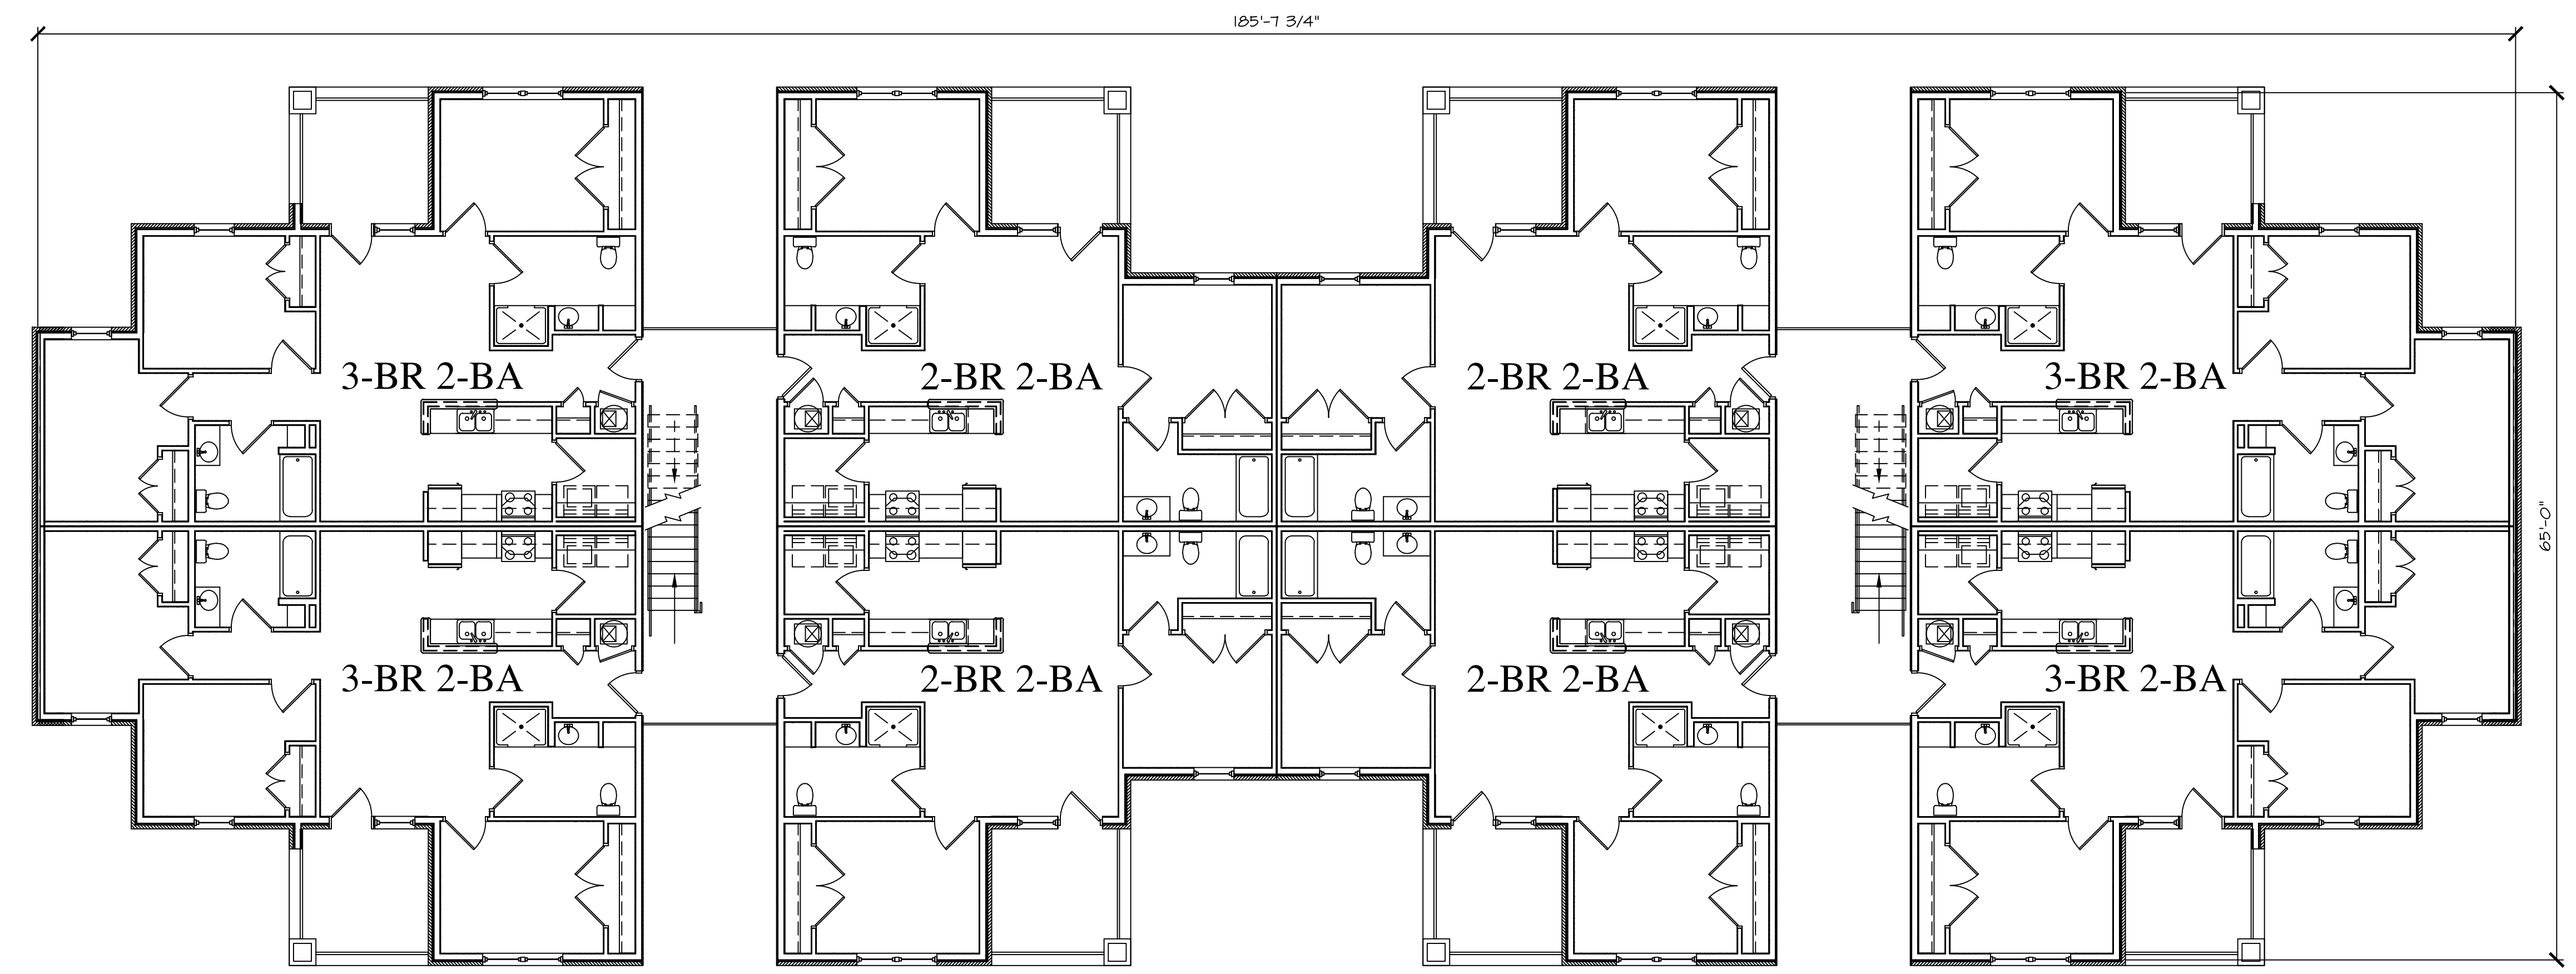

BUILDING "C" 2ND FLOOR PLAN
SCALE: 1/8" = 1'-0"

PRELIMINARY NOT FOR CONSTRUCTION, RECORDING PURPOSES OR IMPLEMENTATION

PRELIMINARY NOT FOR CONSTRUCTION, RECORDING PURPOSES OR IMPLEMENTATION

DOUGLAS STATION
LEE'S SUMMIT, MISSOURI





COPYRIGHT © 2021
1ST ISSUE

REVISIONS	
△	_____
△	_____
△	_____
△	_____


SHEET NO.
A1.3

JOB NO.
4231

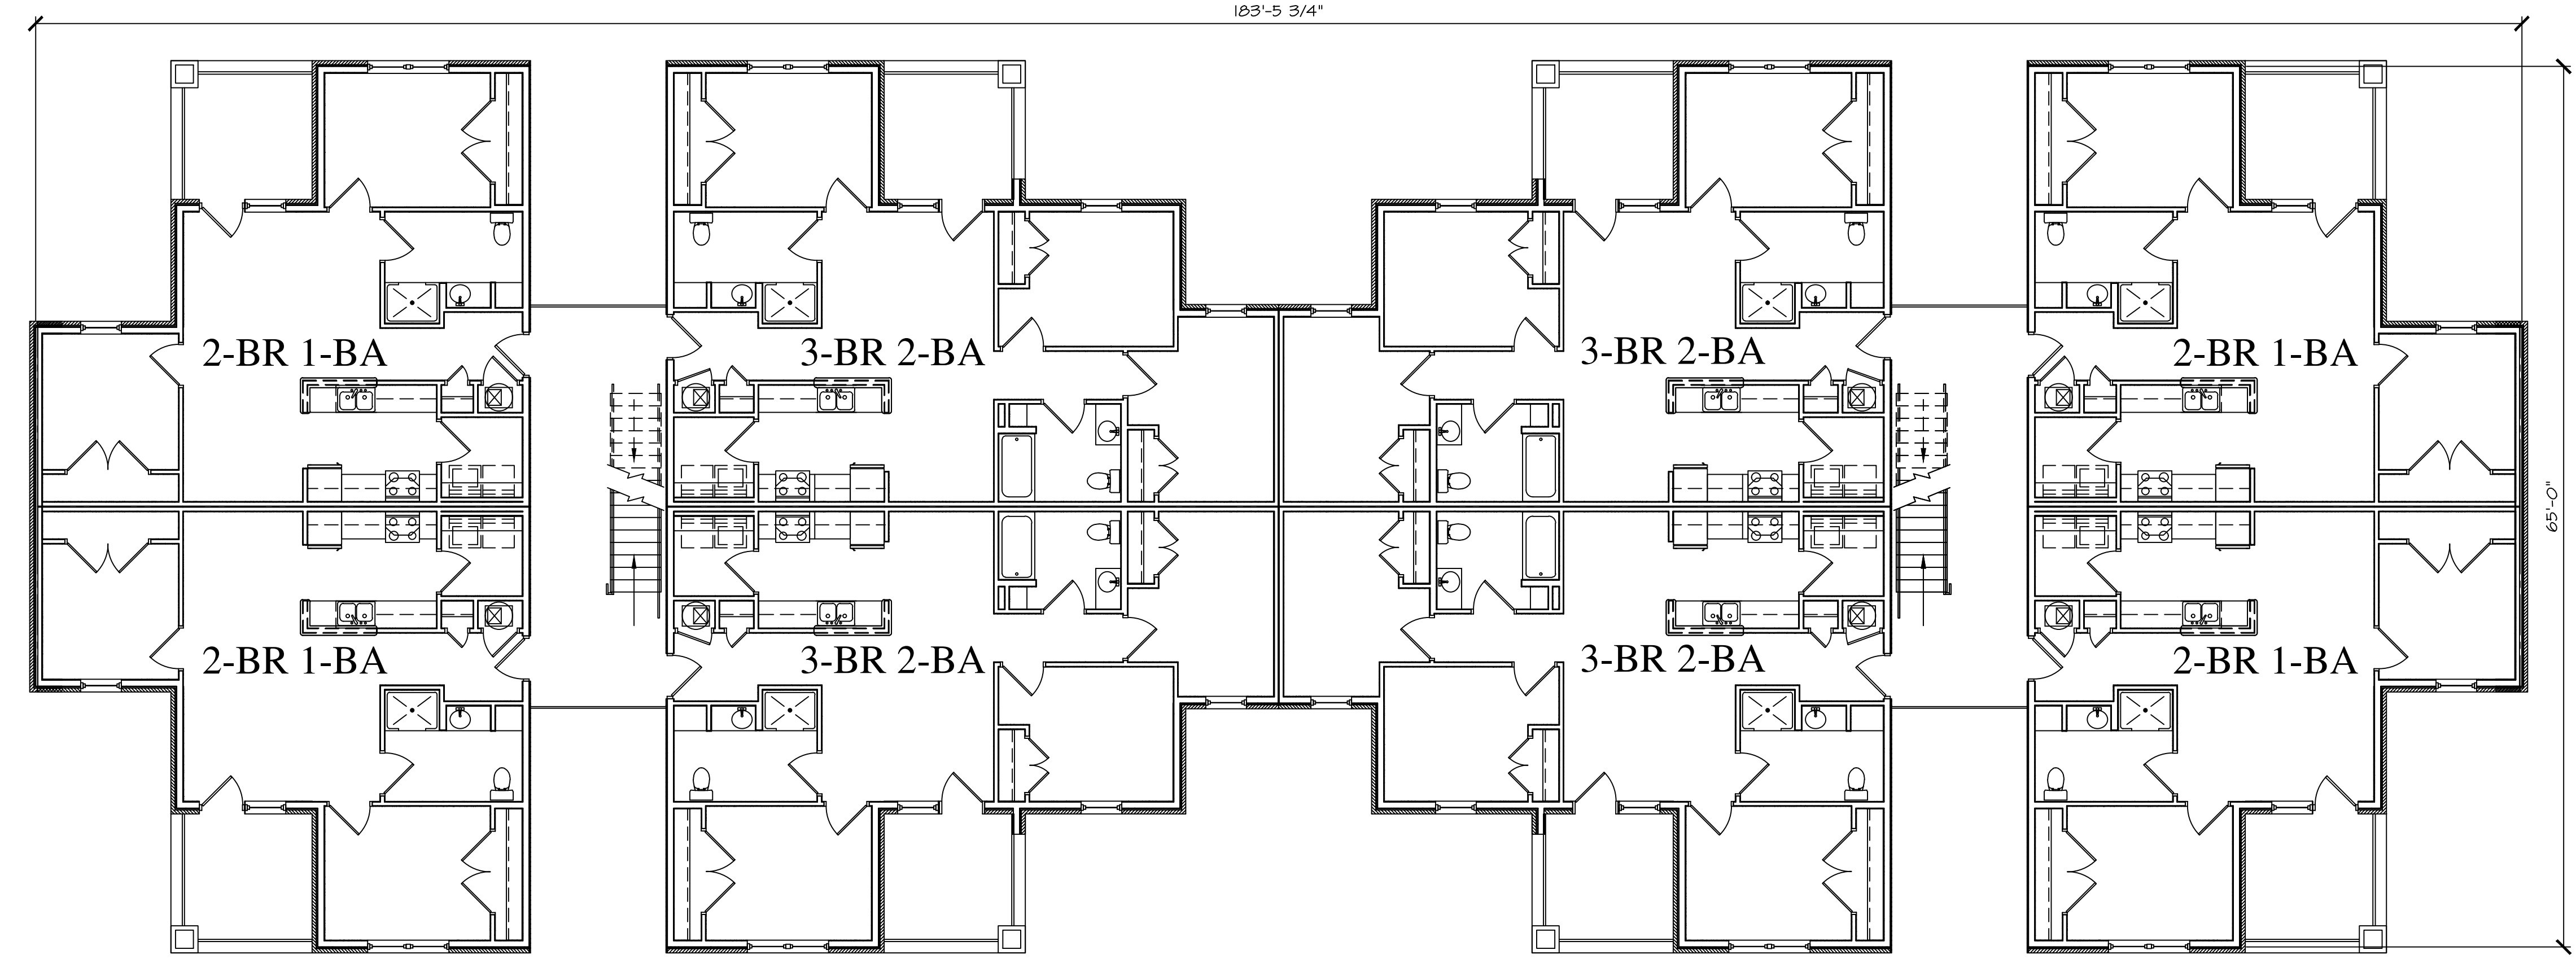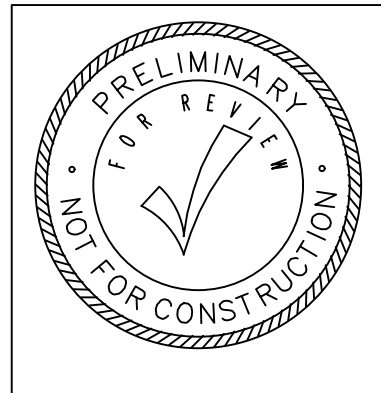

BUILDING "D" 2ND FLOOR PLAN
SCALE: 1/8" = 1'-0"

BUILDING "D"			
DWELLING UNITS	SQUARE FEET	QTY.	SUBTOTAL
2 BEDROOM - 1 BATH	875	12	10,500 SF
2 BEDROOM - 2 BATH	950	-	-
3 BEDROOM - 2 BATH	1,107	12	13,284 SF
DWELLING UNIT AREA		24	23,784 SF
NON DWELLING UNIT AREA			5,106 SF
TOTAL BUILDING AREA			28,890 SF

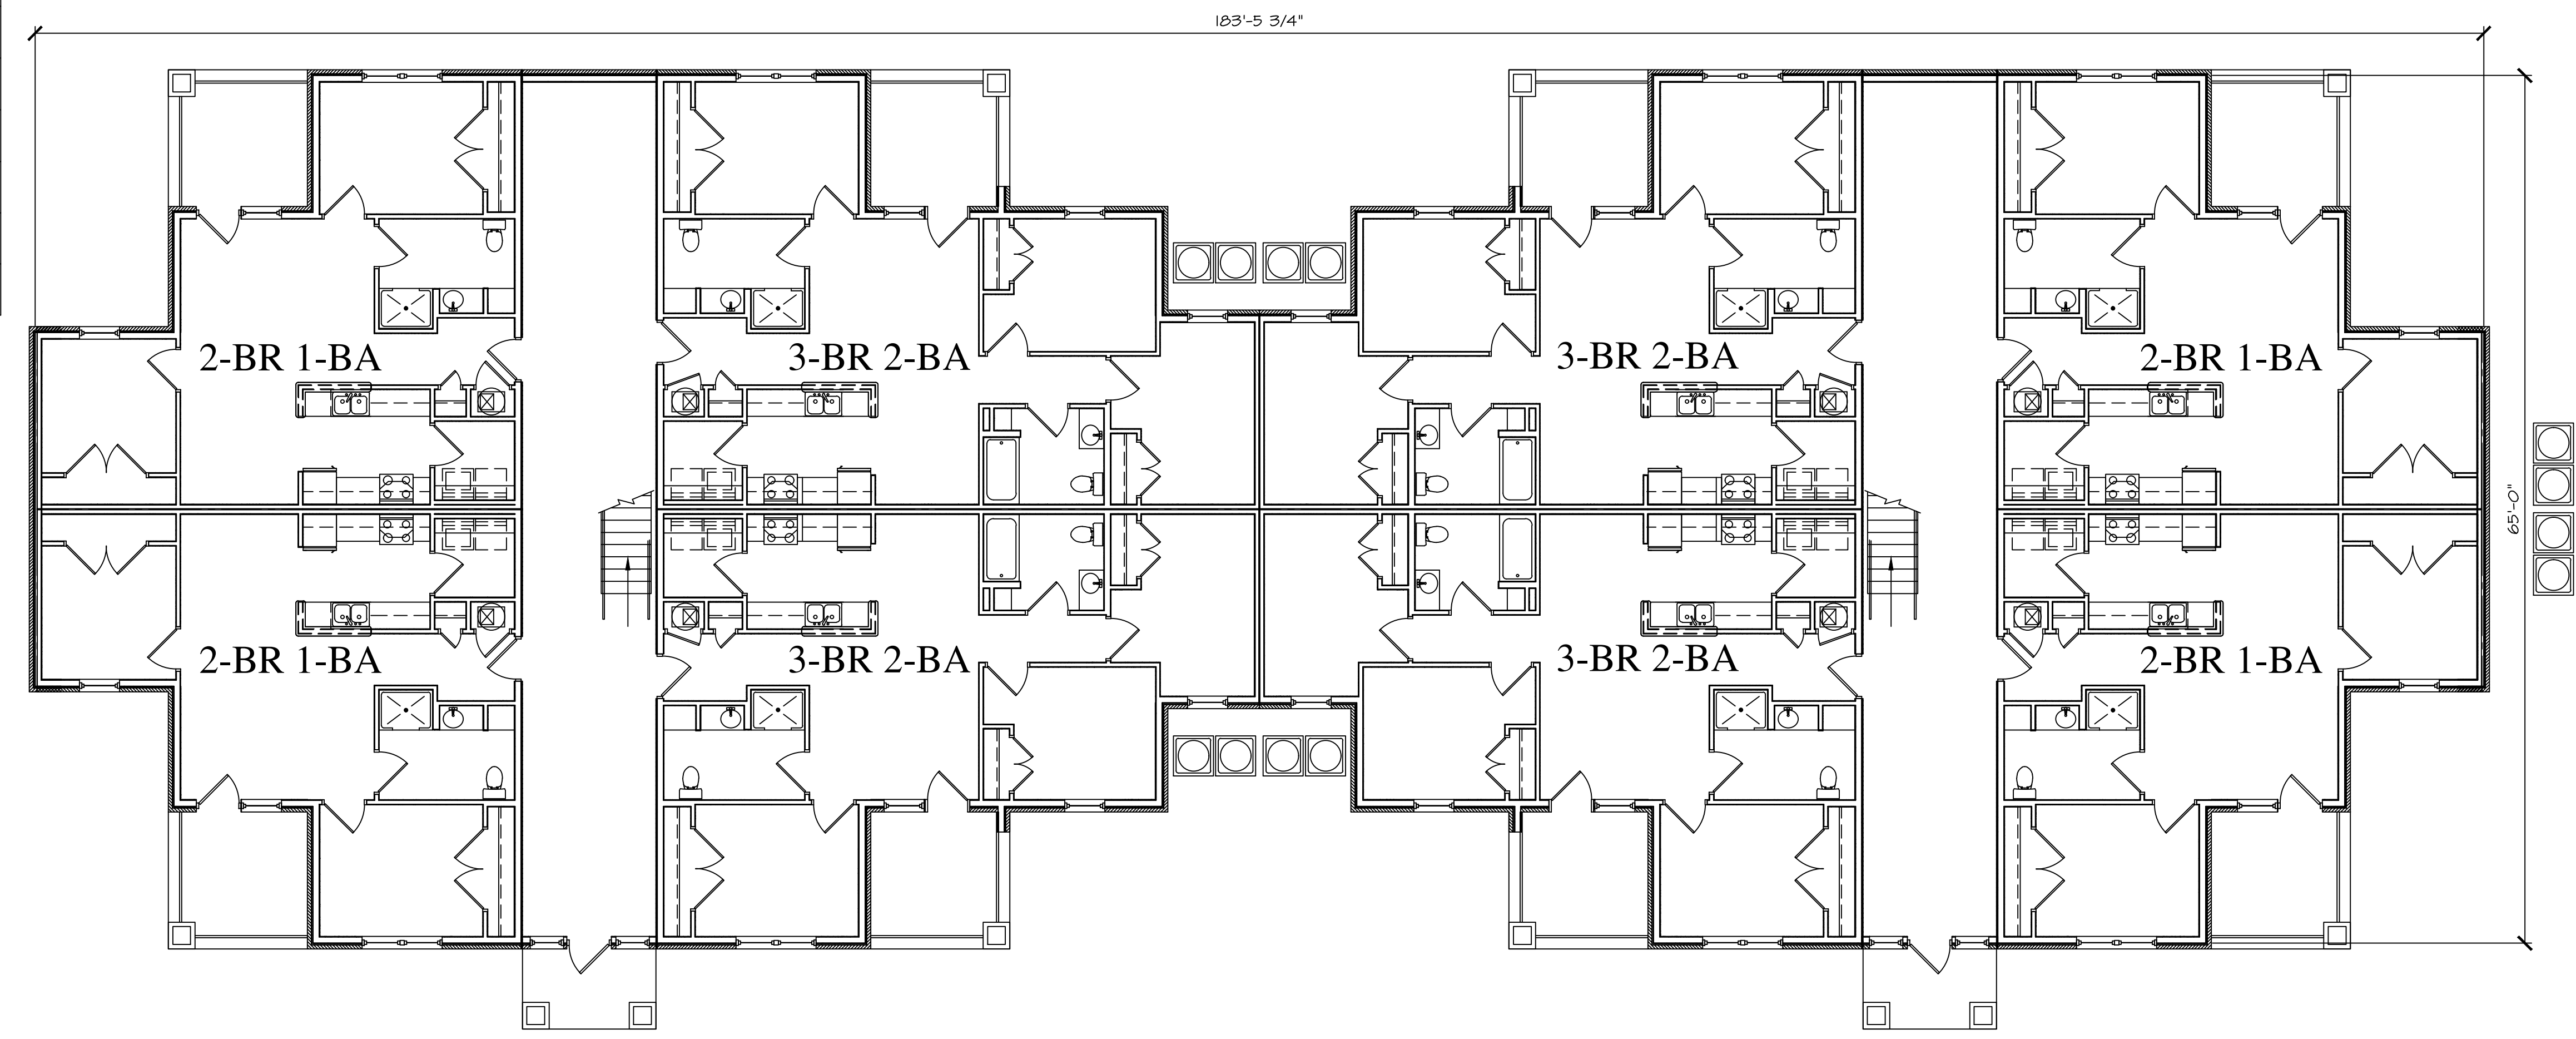

BUILDING "D" 1ST FLOOR PLAN
SCALE: 1/8" = 1'-0"

PRELIMINARY NOT FOR CONSTRUCTION, RECORDING PURPOSES OR IMPLEMENTATION

DOUGLAS STATION
LEE'S SUMMIT, MISSOURI



COPYRIGHT © 2021
1ST ISSUE


REVISIONS
 ▲ _____
 ▲ _____
 ▲ _____
 ▲ _____

SHEET NO.
A1.4

JOB NO.
4231

REVIEW SET

PRELIMINARY NOT FOR CONSTRUCTION, RECORDING PURPOSES OR IMPLEMENTATION

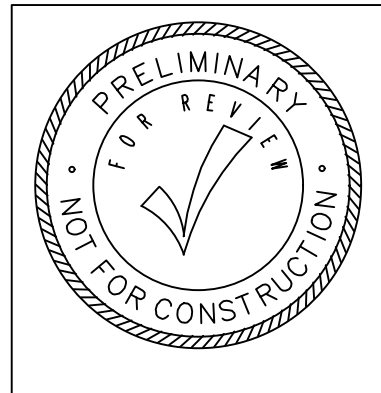

DOUGLAS STATION
LEE'S SUMMIT,
MISSOURI

Wallace
ARCHITECTS L.L.C.
Columbia, MO
P: 630.267.2200


WALLACE ARCHITECTS, L.L.C.

COPYRIGHT © 2021
1ST ISSUE

REVISIONS	
△	_____
△	_____
△	_____
△	_____


SHEET NO.
A1.5

JOB NO.
4231

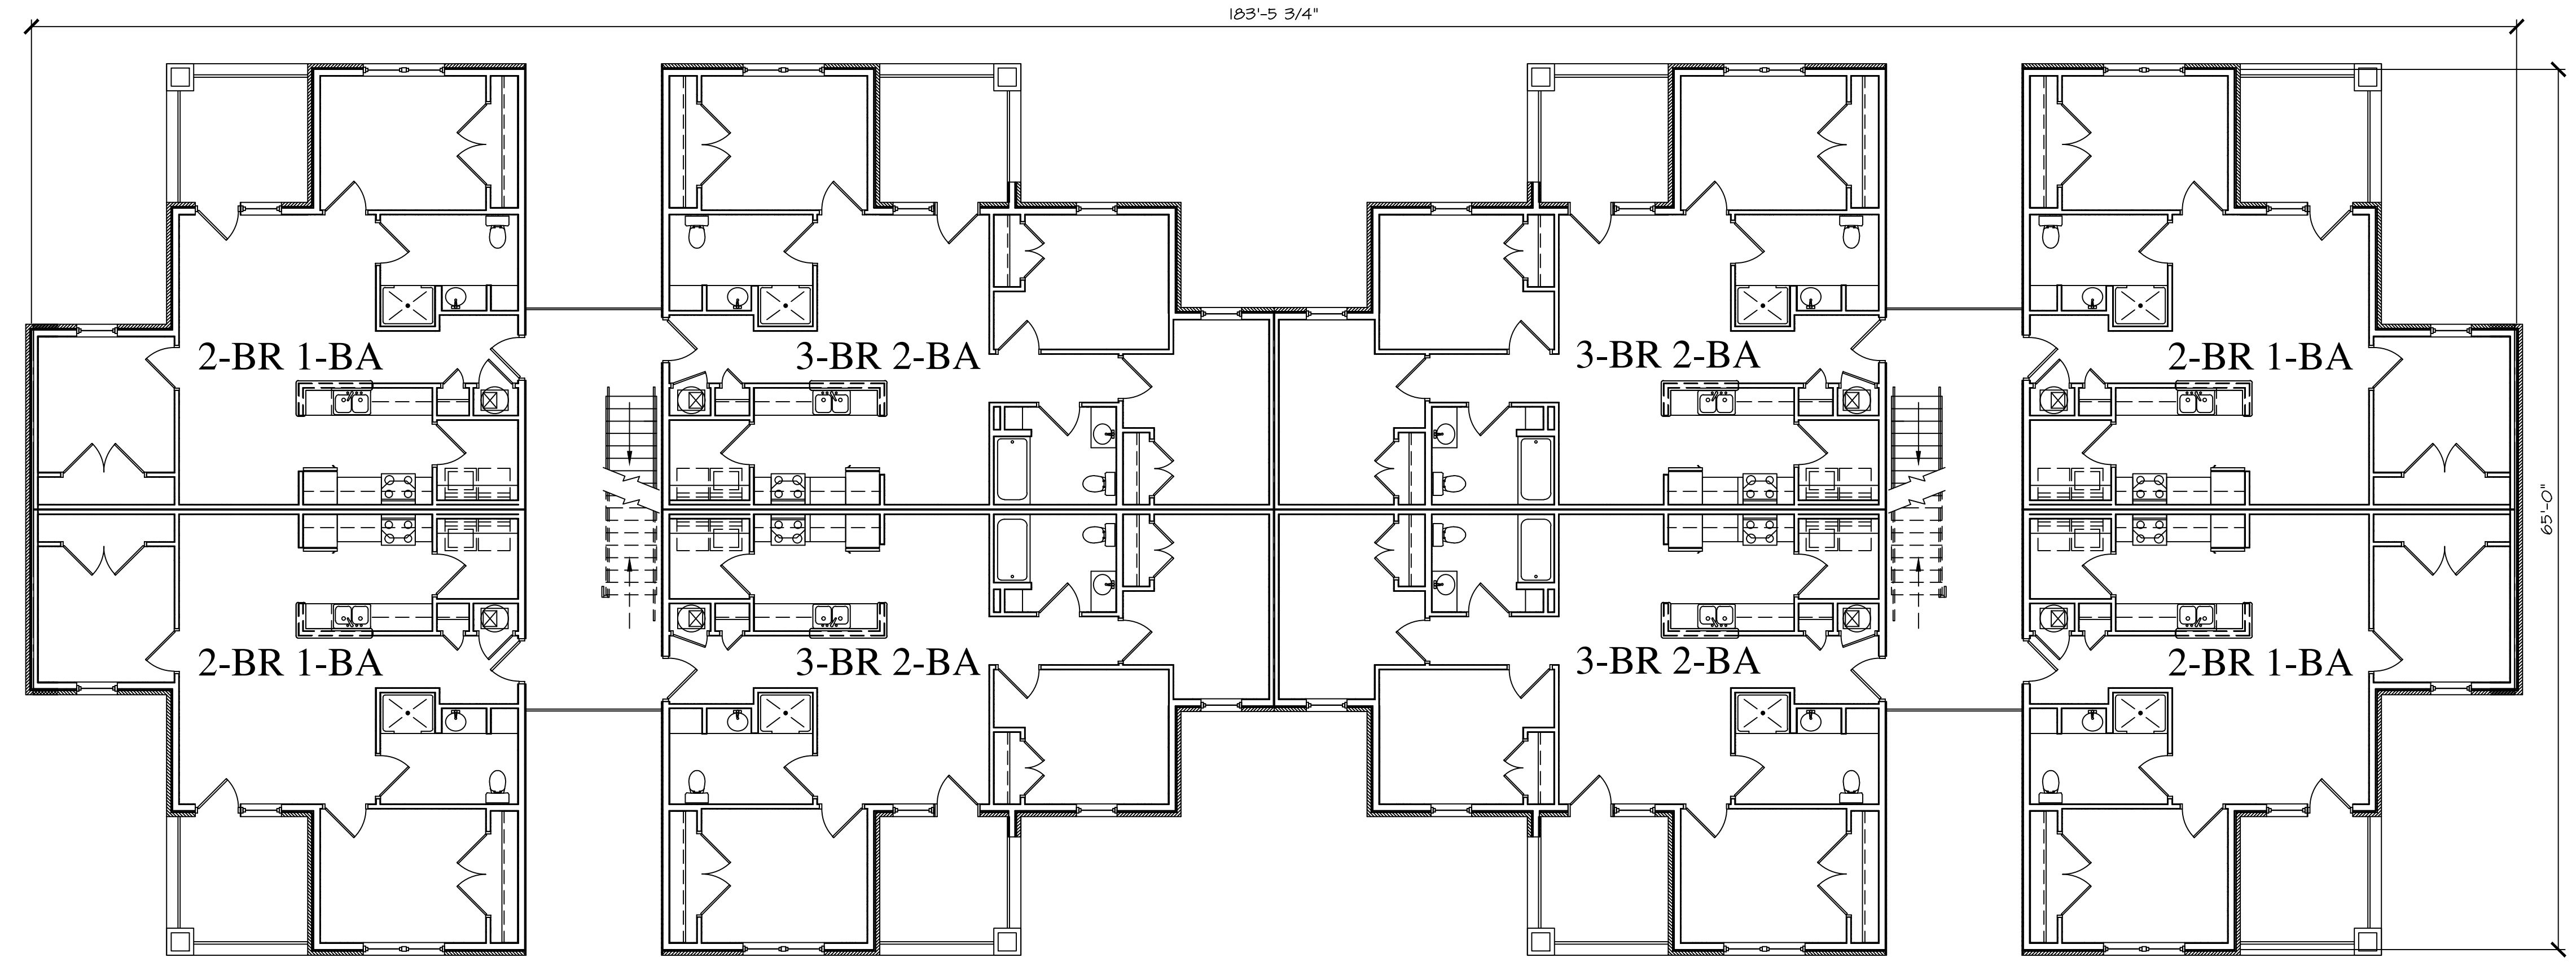


BUILDING "D" 3RD FLOOR PLAN
SCALE: 1/8" = 1'-0"

REVIEW SET

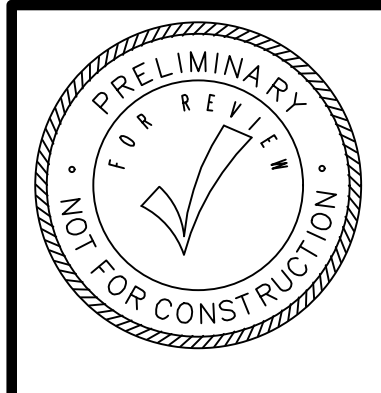

PRELIMINARY NOT FOR CONSTRUCTION, RECORDING PURPOSES OR IMPLEMENTATION

PRELIMINARY NOT FOR CONSTRUCTION, RECORDING PURPOSES OR IMPLEMENTATION

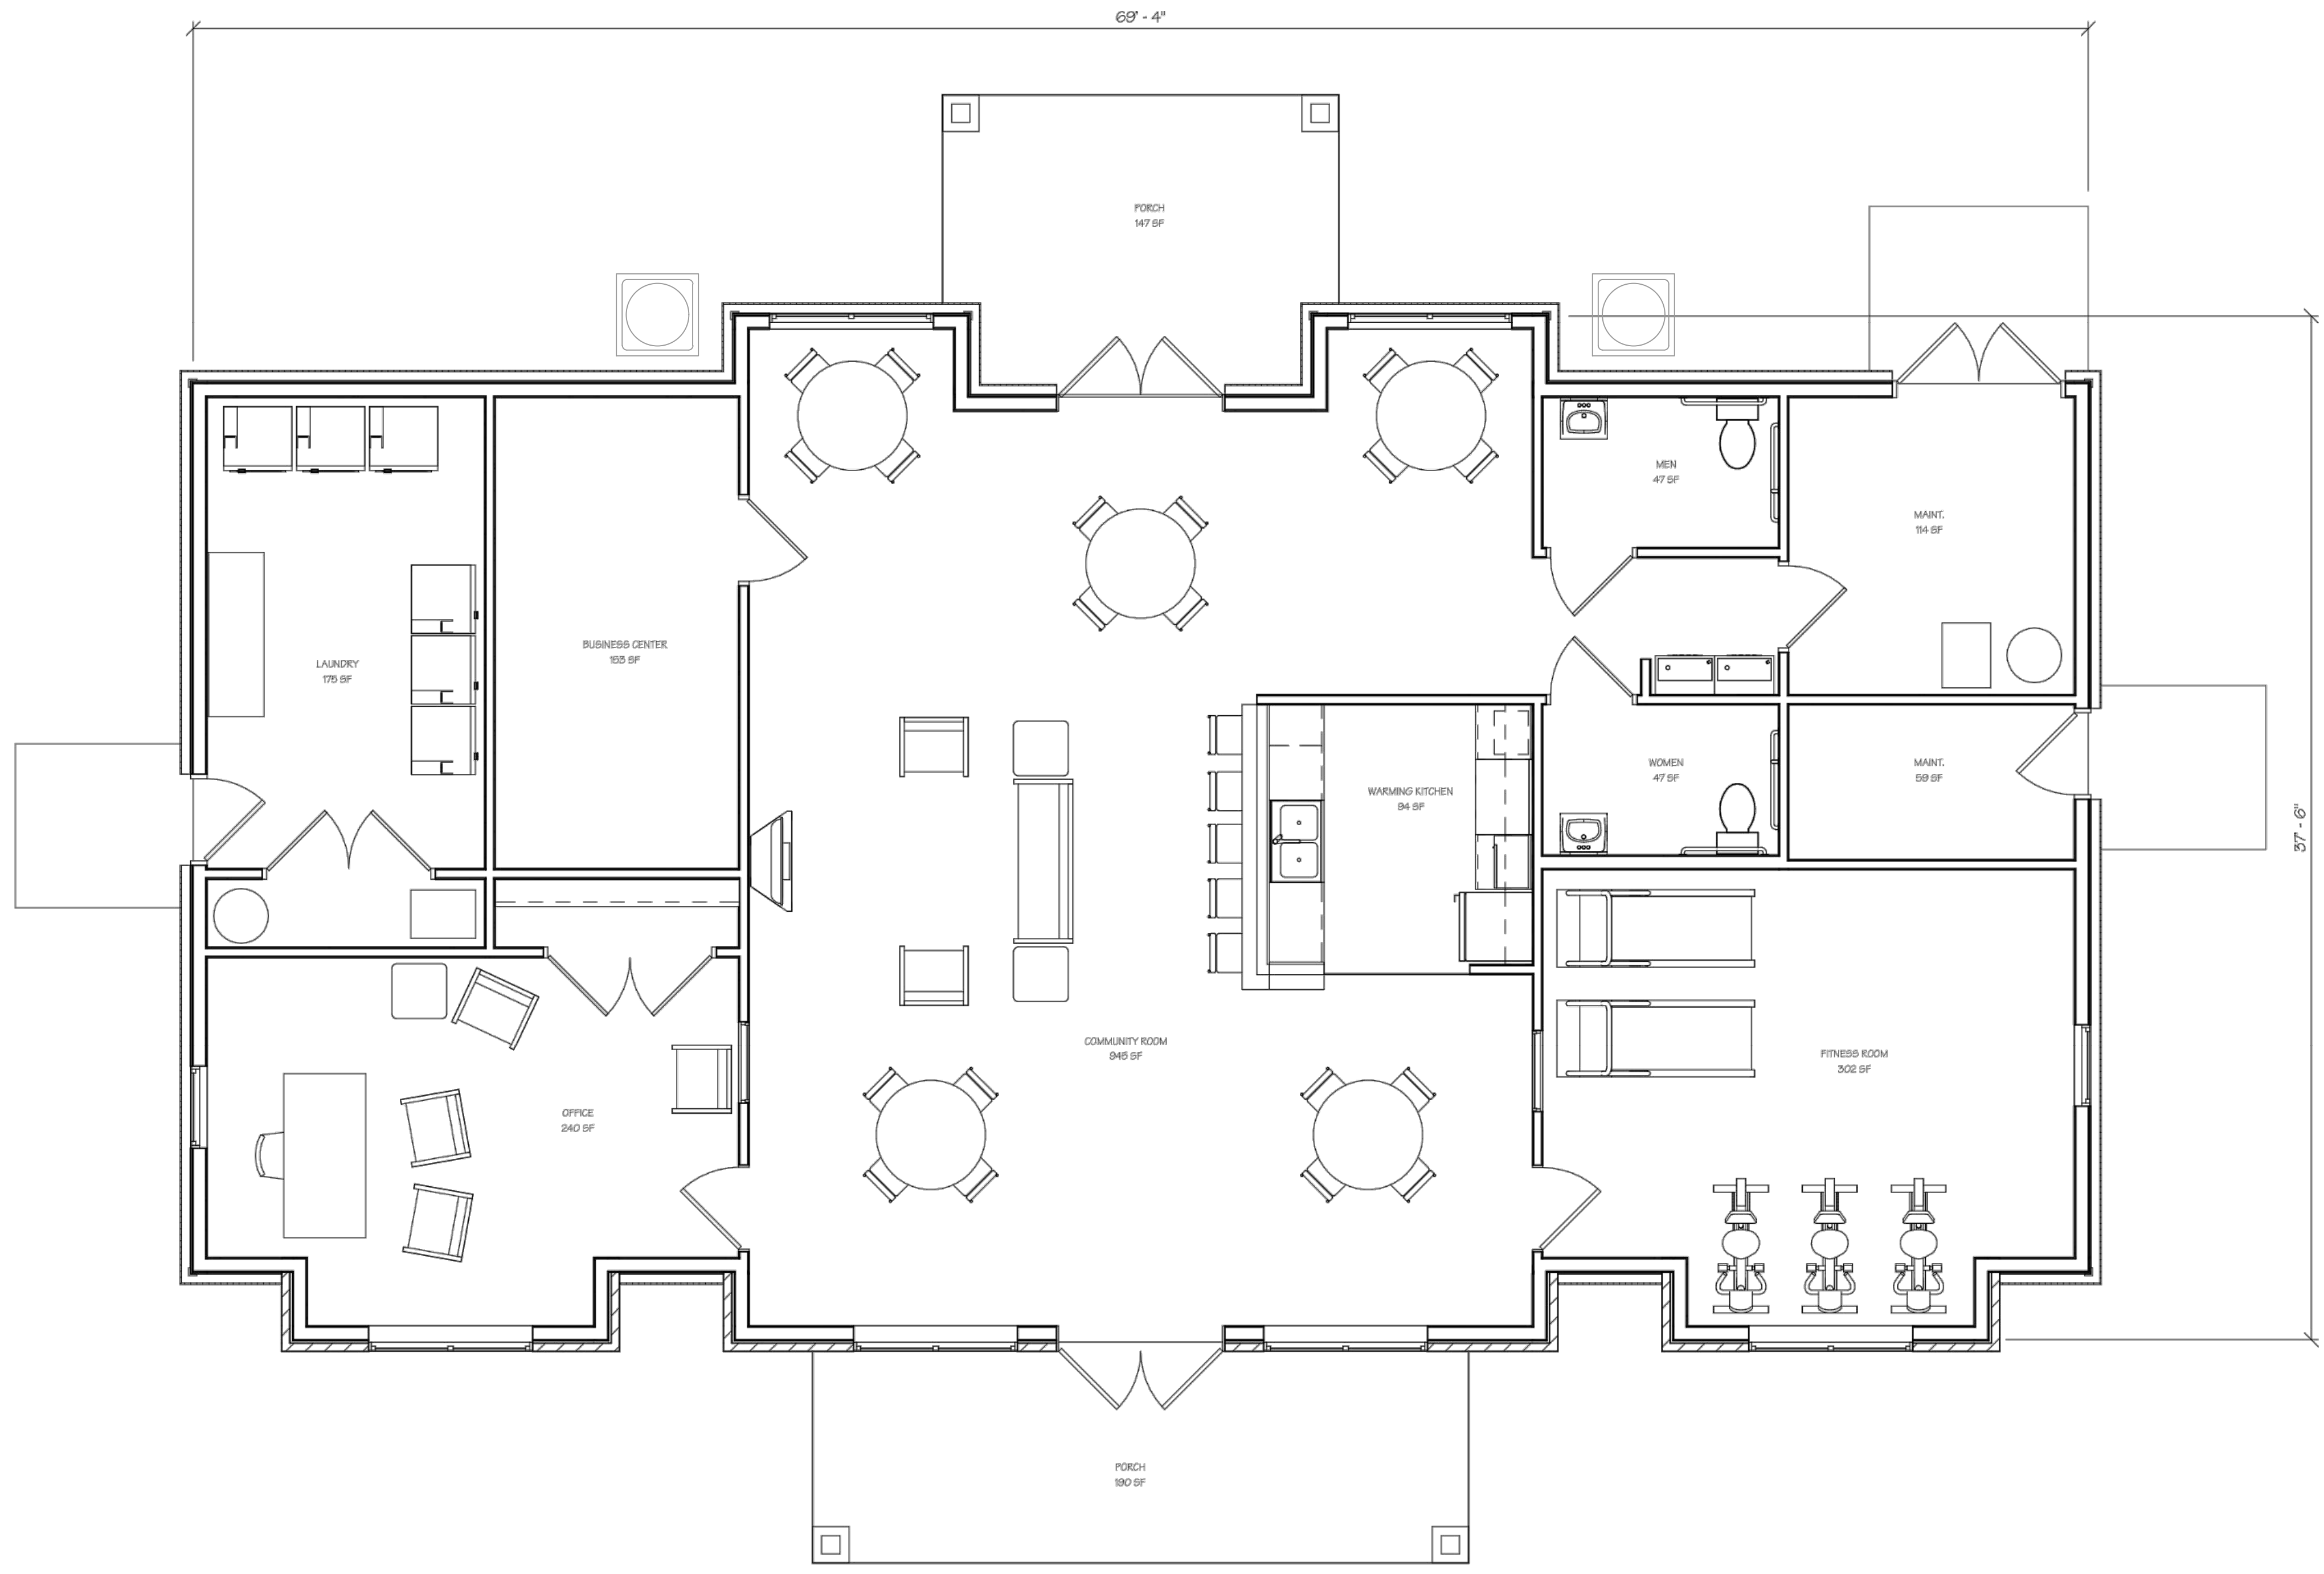

1
A1.0 COMMUNITY BUILDING FLOOR PLAN
SCALE: 1/4" = 1'-0" (2,421 SQ. FT.)

DOUGLAS STATION
LEE'S SUMMIT, MISSOURI

Wallace
ARCHITECTS L.L.C.
Columbia, MO
P: 772.287.2200

WALLACE ARCHITECTS, L.L.C.

COPYRIGHT © 2021
1ST ISSUE

REVISIONS
△
△
△
△

SHEET NO.
A1.0CB

JOB NO.
4231

REVIEW SET