



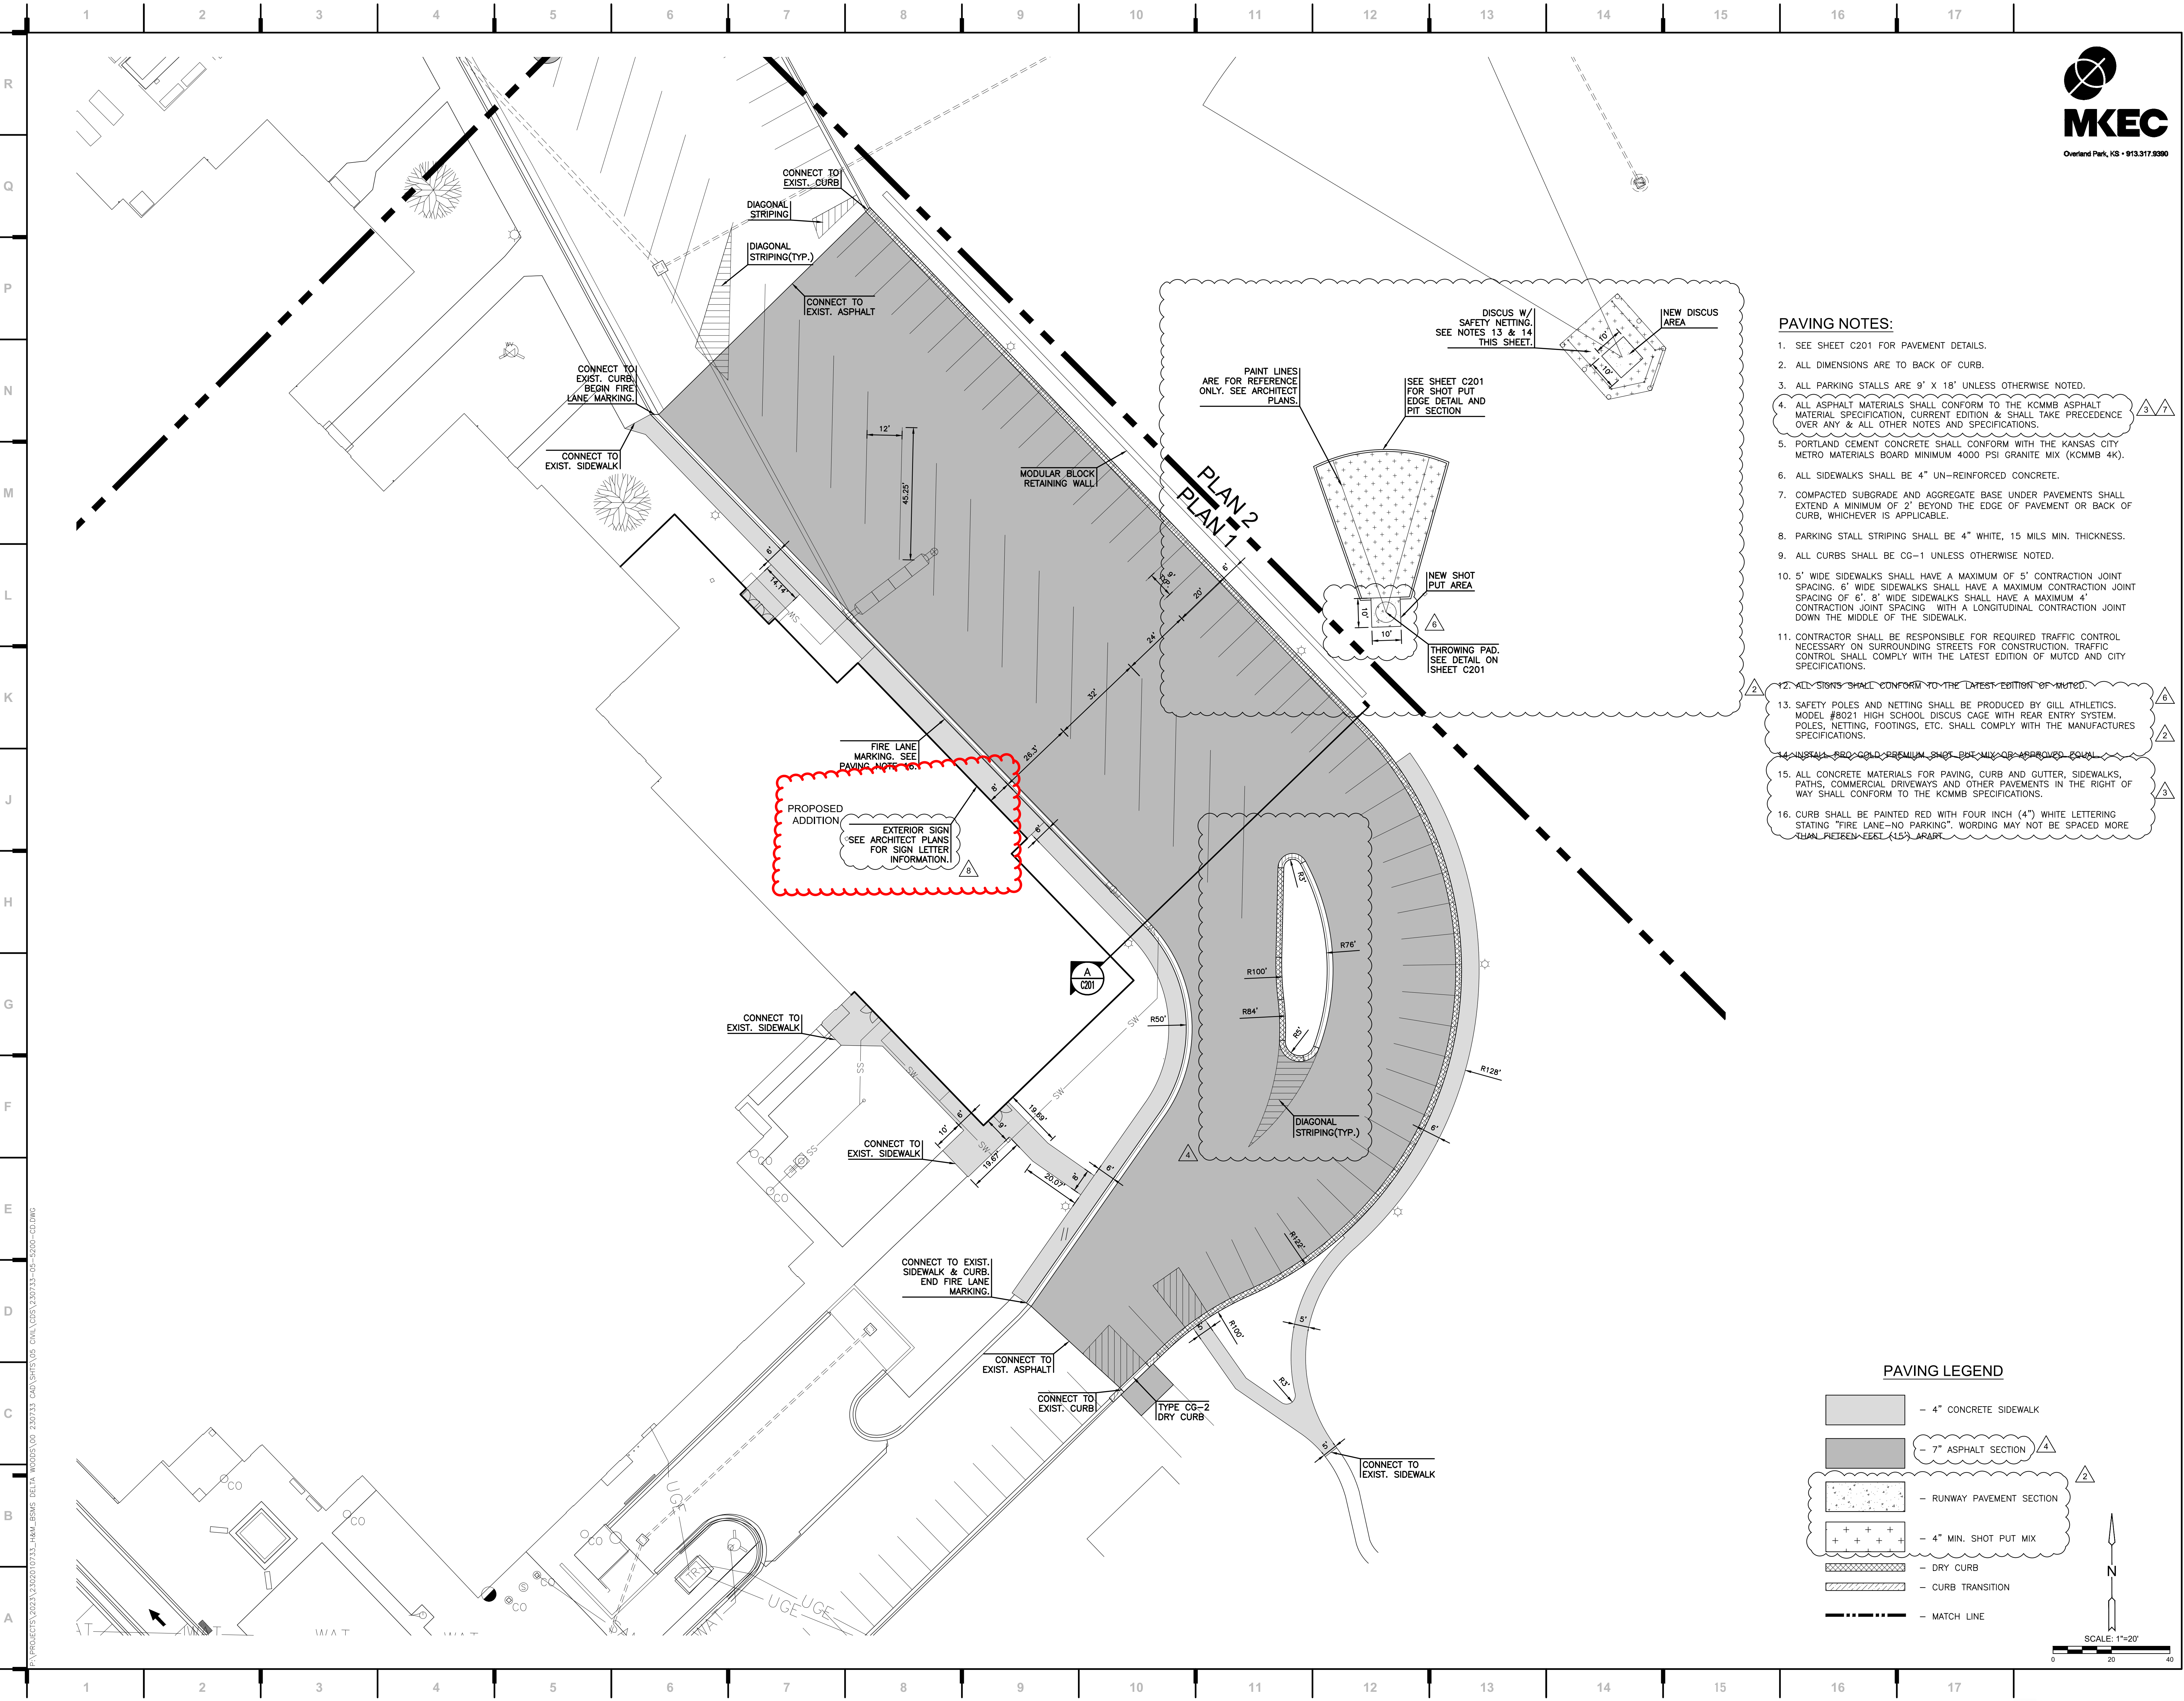

- PAVING NOTES:**
- SEE SHEET C201 FOR PAVEMENT DETAILS.
 - ALL DIMENSIONS ARE TO BACK OF CURB.
 - ALL PARKING STALLS ARE 9' X 18' UNLESS OTHERWISE NOTED.
 - ALL ASPHALT MATERIALS SHALL CONFORM TO THE KOMMB ASPHALT MATERIAL SPECIFICATION, CURRENT EDITION & SHALL TAKE PRECEDENCE OVER ANY & ALL OTHER NOTES AND SPECIFICATIONS.
 - PORTLAND CEMENT CONCRETE SHALL CONFORM WITH THE KANSAS CITY METRO MATERIALS BOARD MINIMUM 4000 PSI GRANITE MIX (KCMMB 4K).
 - ALL SIDEWALKS SHALL BE 4" UN-REINFORCED CONCRETE.
 - COMPACTED SUBGRADE AND AGGREGATE BASE UNDER PAVEMENTS SHALL EXTEND A MINIMUM OF 2' BEYOND THE EDGE OF PAVEMENT OR BACK OF CURB, WHICHEVER IS APPLICABLE.
 - PARKING STALL STRIPING SHALL BE 4" WHITE, 15 MILS MIN. THICKNESS.
 - ALL CURBS SHALL BE CG-1 UNLESS OTHERWISE NOTED.
 - 5' WIDE SIDEWALKS SHALL HAVE A MAXIMUM OF 5' CONTRACTION JOINT SPACING. 6' WIDE SIDEWALKS SHALL HAVE A MAXIMUM CONTRACTION JOINT SPACING OF 6'. 8' WIDE SIDEWALKS SHALL HAVE A MAXIMUM 4' CONTRACTION JOINT SPACING WITH A LONGITUDINAL CONTRACTION JOINT DOWN THE MIDDLE OF THE SIDEWALK.
 - CONTRACTOR SHALL BE RESPONSIBLE FOR REQUIRED TRAFFIC CONTROL NECESSARY ON SURROUNDING STREETS FOR CONSTRUCTION. TRAFFIC CONTROL SHALL COMPLY WITH THE LATEST EDITION OF MUTCD AND CITY SPECIFICATIONS.
 - ALL SIGNS SHALL CONFORM TO THE LATEST EDITION OF MUTCD.
 - SAFETY POLES AND NETTING SHALL BE PRODUCED BY GILL ATHLETICS. MODEL #8021 HIGH SCHOOL DISCUS CAGE WITH REAR ENTRY SYSTEM. POLES, NETTING, FOOTINGS, ETC. SHALL COMPLY WITH THE MANUFACTURES SPECIFICATIONS.
 - INSTALL PRO-GOLD PREMIUM SHOT PUT MIX OR APPROVED EQUAL.
 - ALL CONCRETE MATERIALS FOR PAVING, CURB AND GUTTER, SIDEWALKS, PATHS, COMMERCIAL DRIVEWAYS AND OTHER PAVEMENTS IN THE RIGHT OF WAY SHALL CONFORM TO THE KOMMB SPECIFICATIONS.
 - CURB SHALL BE PAINTED RED WITH FOUR INCH (4") WHITE LETTERING STATING "FIRE LANE-NO PARKING". WORDING MAY NOT BE SPACED MORE THAN FIFTEEN-FOUR FIFTEEN INCHES.

PAVING LEGEND

- 4" CONCRETE SIDEWALK
- 7" ASPHALT SECTION
- RUNWAY PAVEMENT SECTION
- 4" MIN. SHOT PUT MIX
- DRY CURB
- CURB TRANSITION
- MATCH LINE

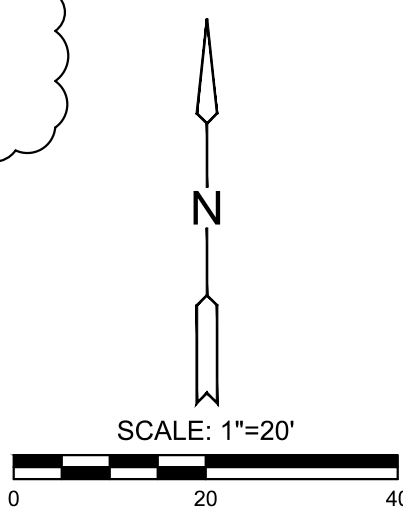

we design the future™
1828 Walnut Street Suite 922
Kansas City, MO 64108
T 816.442.7700
1115 Wilcox Street Suite 210
Castle Rock, CO 80104
T 720.949.1689
HOLLISANDMILLER.COM

MKEC Engineering, Inc.
Civil Engineering / Landscape Architecture
State Certificate of Authority #: 000442
Engineering: 2001009364
Landscaping: 2006027139
11927 W. 112th St. Ste 200
Overland Park, Johnson County, KS 66210
913.317.9390 phone
913.317.9395 fax

Bob D Campbell & Co.
Structural Engineer
Certificate of Authority # 000442
4338 Bollevue Avenue
Kansas City, MO 64111
816.531.4144 phone
816.531.6572 fax


Henderson Engineers, Inc
Mech/Elec/Plumb/AV/Tech Engineers
Certificate of Authority # E-556D
8345 Lenexa Drive, Ste 300
Lenexa, KS 66214
913.742.5000 phone
913.742.5001 fax

Delta Woods Middle School - Storm Shelter Addition
Blue Springs School District
4401 NE Lakewood Way, Lee's Summit, MO 64014

CONSTRUCTION DOCUMENTS

REVISIONS:


#	Description	Date
2	ADD 02	02.27.2024
3	LS City Comments	03.20.2024
4	LS City Comments	04.18.2024
6	ASI 08	05.14.2024
7	ASI 11	06.07.2024
8	LS City Comments	07.12.2024

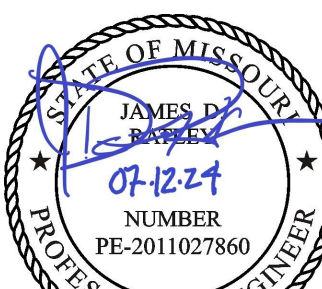

JAMES D. RATLEY, P.E.
LICS. #2011027860
JOB NO: 23003
DRAWN BY: JLB
CHECKED BY: JDR
DATE: 02.08.2024


C104

7/9/2024 11:33:34 AM

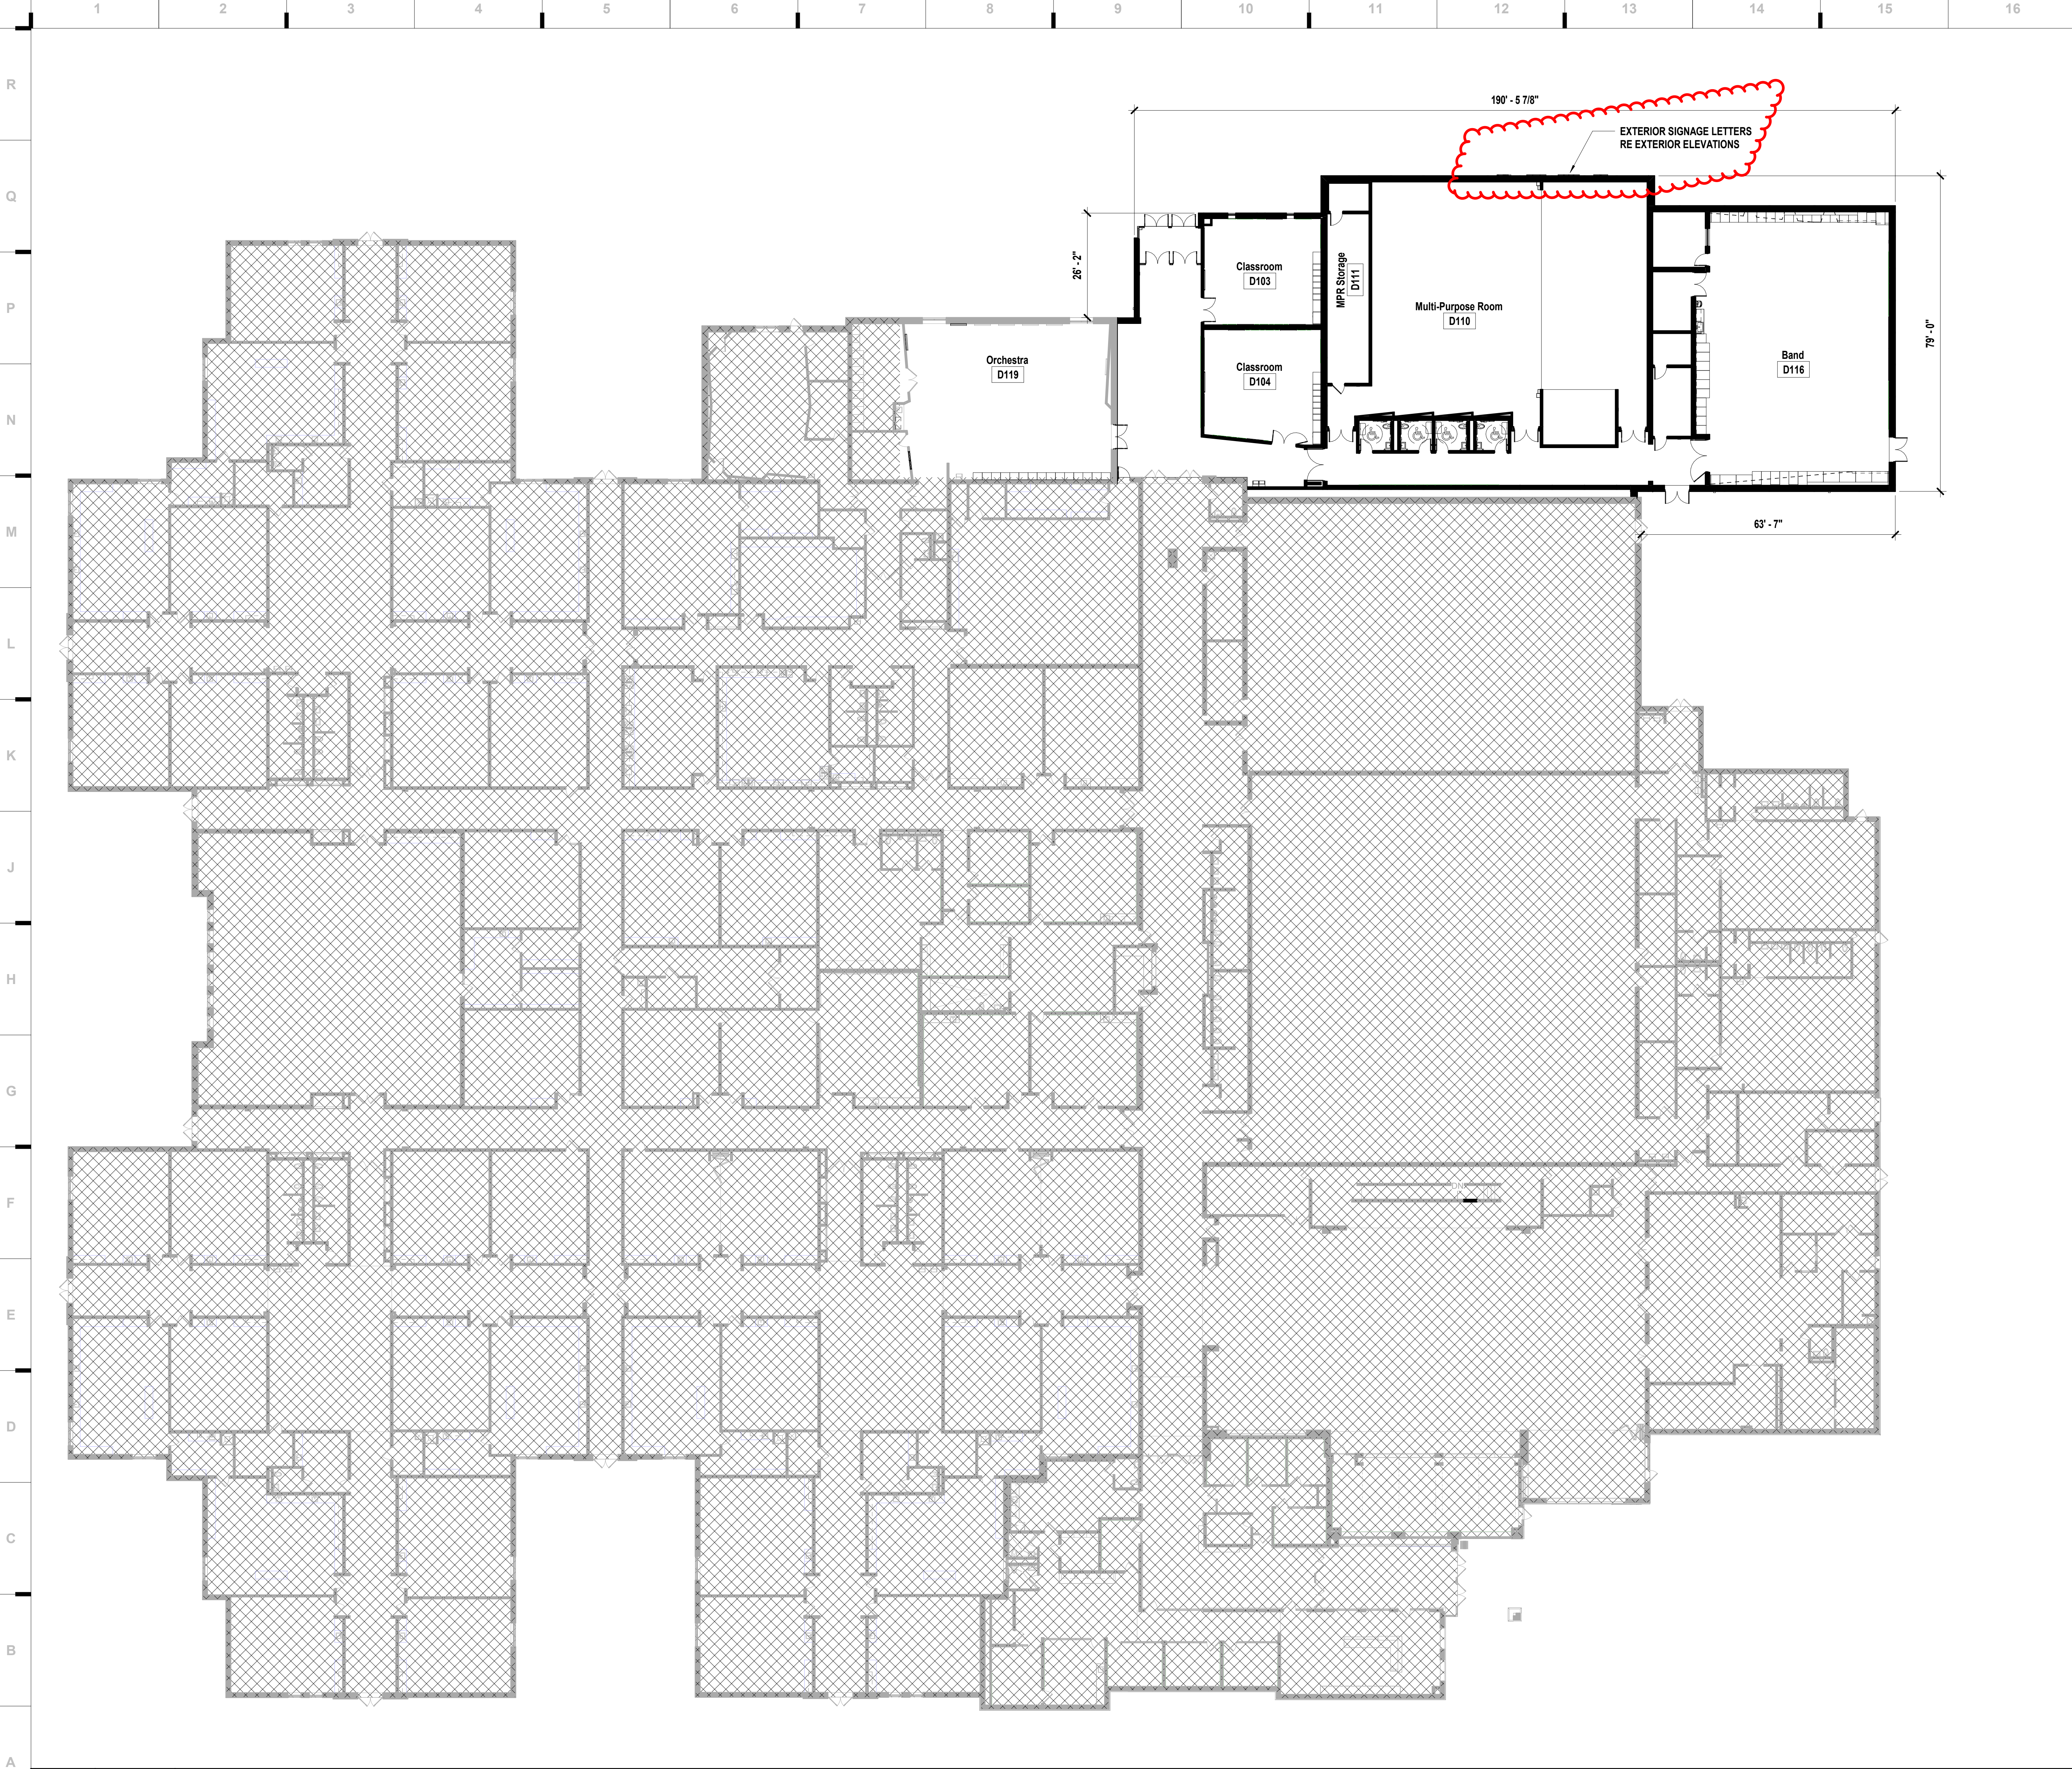

A1 Scale Graphics Floor Plan

1/16" = 1'-0"

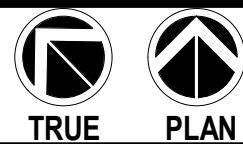

Delta Woods Middle School - Storm Shelter Addition

Blue Springs School District

4401 NE Lakewood Way, Lee's Summit, MO 64064

REVISIONS:

#	Description	Date
---	-------------	------



JOB NO: 23003
DRAWN BY: AS
CHECKED BY: JB
DATE: 05.01.2024

SA-0

we design the future®
1828 Walnut Street Suite 922
Kansas City, MO 64108
1 816.442.7700
115 Wilcox Street Suite 210
Castle Rock, CO 80104
1 720.949.1689
HOLLISANDMILLER.COM

Hollis + Miller Architects
Missouri State Certificate of Authority
Architecture # 000061

MKEC
Civil Engineer
State Certificate of Authority #
Engineering: 2001009364
Landscaping: 2006027139
11527 W. 112th Street, Suite 200
Overland Park, KS 66210
913.317.9390 phone

Henderson Engineers
MEP and Tech/AV Engineer
State Certificate of Authority # E-556
8345 Lenexa Drive, Suite 300
Lenexa, KS 66214
913.742.5000 phone

Bob D. Campbell Engineers
Structural Engineer
State Certificate of Authority # 000442
4338 Bellevue Ave.
Kansas City, MO.
816.531.4144 phone

Construction Drawings

hollis + miller
architects

6/4/2024 9:45:34 AM



SHEET KEYNOTE LEGEND

03 41 00.A03	BRICK-FACED PRECAST STRUCTURAL CONCRETE
03 41 00.A21	ABRASIVE-BLAST FINISH
04 20 00.A12	FACE BRICK
07 42 13.A03	CONCEALED FASTENER METAL WALL PANELS
07 62 00.A13	COPING
08 41 13	ALUMINUM FRAMED ENTRANCES AND STOREFRONTS

we design the future™

1828 Walnut Street Suite 922
Kansas City, MO 64108
7816.442.7700

115 Wilcox Street Suite 210
Castle Rock, CO 80104
7720.949.1689

HOLLISANDMILLER.COM

Hollis + Miller Architects
Missouri State Certificate of Authority
Architecture # 0000161

MKEC
Civil Engineer
State Certificate of Authority #
Engineering: 2001009364
Landscaping: 2006027139
11627 W. 112th Street, Suite 200
Overland Park, KS 66210
913.317.9390 phone

Henderson Engineers
MEP and Tech/AV Engineer
State Certificate of Authority # E-556
8345 Lenexa Drive, Suite 300
Lenexa, KS 66214
913.742.5000 phone

Bob D. Campbell Engineers
Structural Engineer
State Certificate of Authority # 000442
4338 Bellevue Ave.
Kansas City, MO.
816.531.4144 phone

EXTERIOR MATERIAL LEGEND

AF11 = ALUMINUM FRAMES
08 41 13 ALUMINUM FRAMED ENTRANCES AND STOREFRONTS
BOD: KAWNEER
COLOR: CUSTOM COLOR, TBD
SIZE/ PATTERN: N/A

MP11 = METAL PANEL TYPE 1
07 42 13.A03 CONCEALED FASTENER METAL WALL PANELS
BOD: BERRIDGE CONCEALED PANEL
COLOR: CITYSCAPE
SIZE/ PATTERN: HORIZONTAL, HS-8

MP12 = METAL PANEL TYPE 2
07 42 13.A03 CONCEALED FASTENER METAL WALL PANELS
BOD: BERRIDGE CONCEALED PANEL
COLOR: BRISTOL BLUE
SIZE/ PATTERN: HORIZONTAL, VEE-PANEL

PC11 = PRECAST W/ SANDBLAST
03 41 00.A21 ABRASIVE-BLAST FINISH
BOD: N/A
COLOR: INTEGRAL COLOR TO MATCH EXISTING EIFS, BUFF
SIZE/ PATTERN: CUSTOM "V" REVEAL PATTERN PER ELEVATIONS

PCB11 = PRECAST W/ THINBRICK (FIELD)
03 41 00.A03 BRICK-FACED PRECAST STRUCTURAL CONCRETE
BOD: METROBRICK
COLOR: 310 - MAIN STREET WIRE CUT
SIZE/ PATTERN: MODULAR / RUNNING BOND

SM11 = SHEET METAL TYPE 1
07 62 00.A13 COPING
BOD: N/A
COLOR: GRAY, MATCH EXISTING
SIZE/ PATTERN: PER DETAILS

UM11 = UNIT MASONRY TYPE 1
04 20 00.A12 FACE BRICK
BOD: KANSAS BRICK & TILE CO.
COLOR: 530 DARK MODULAR
SIZE/ PATTERN: MODULAR / RUNNING BOND

SHEET NOTES

- REFER TO SHEET G000 FOR SHEET INDEX
- DO NOT SCALE THIS DRAWING
- WALL MOUNTED LIGHT FIXTURES, LAMBS TONGUES AND OTHER MEP ITEMS ARE SHOWN FOR PLACEMENT ONLY

JOB NO: 23003
DRAWN BY: BM
CHECKED BY: JB
DATE: 05.01.2024

SA-1

Delta Woods Middle School - Storm Shelter Addition
Blue Springs School District
4401 NE Lakewood Way, Lee's Summit, MO 64064

Construction Drawings

6/4/2024 9:45:34 AM