



SIGN MAY BE WALL MOUNTED DIRECTLY TO BUILDING. DIMENSIONS MUST BE MAINTAINED

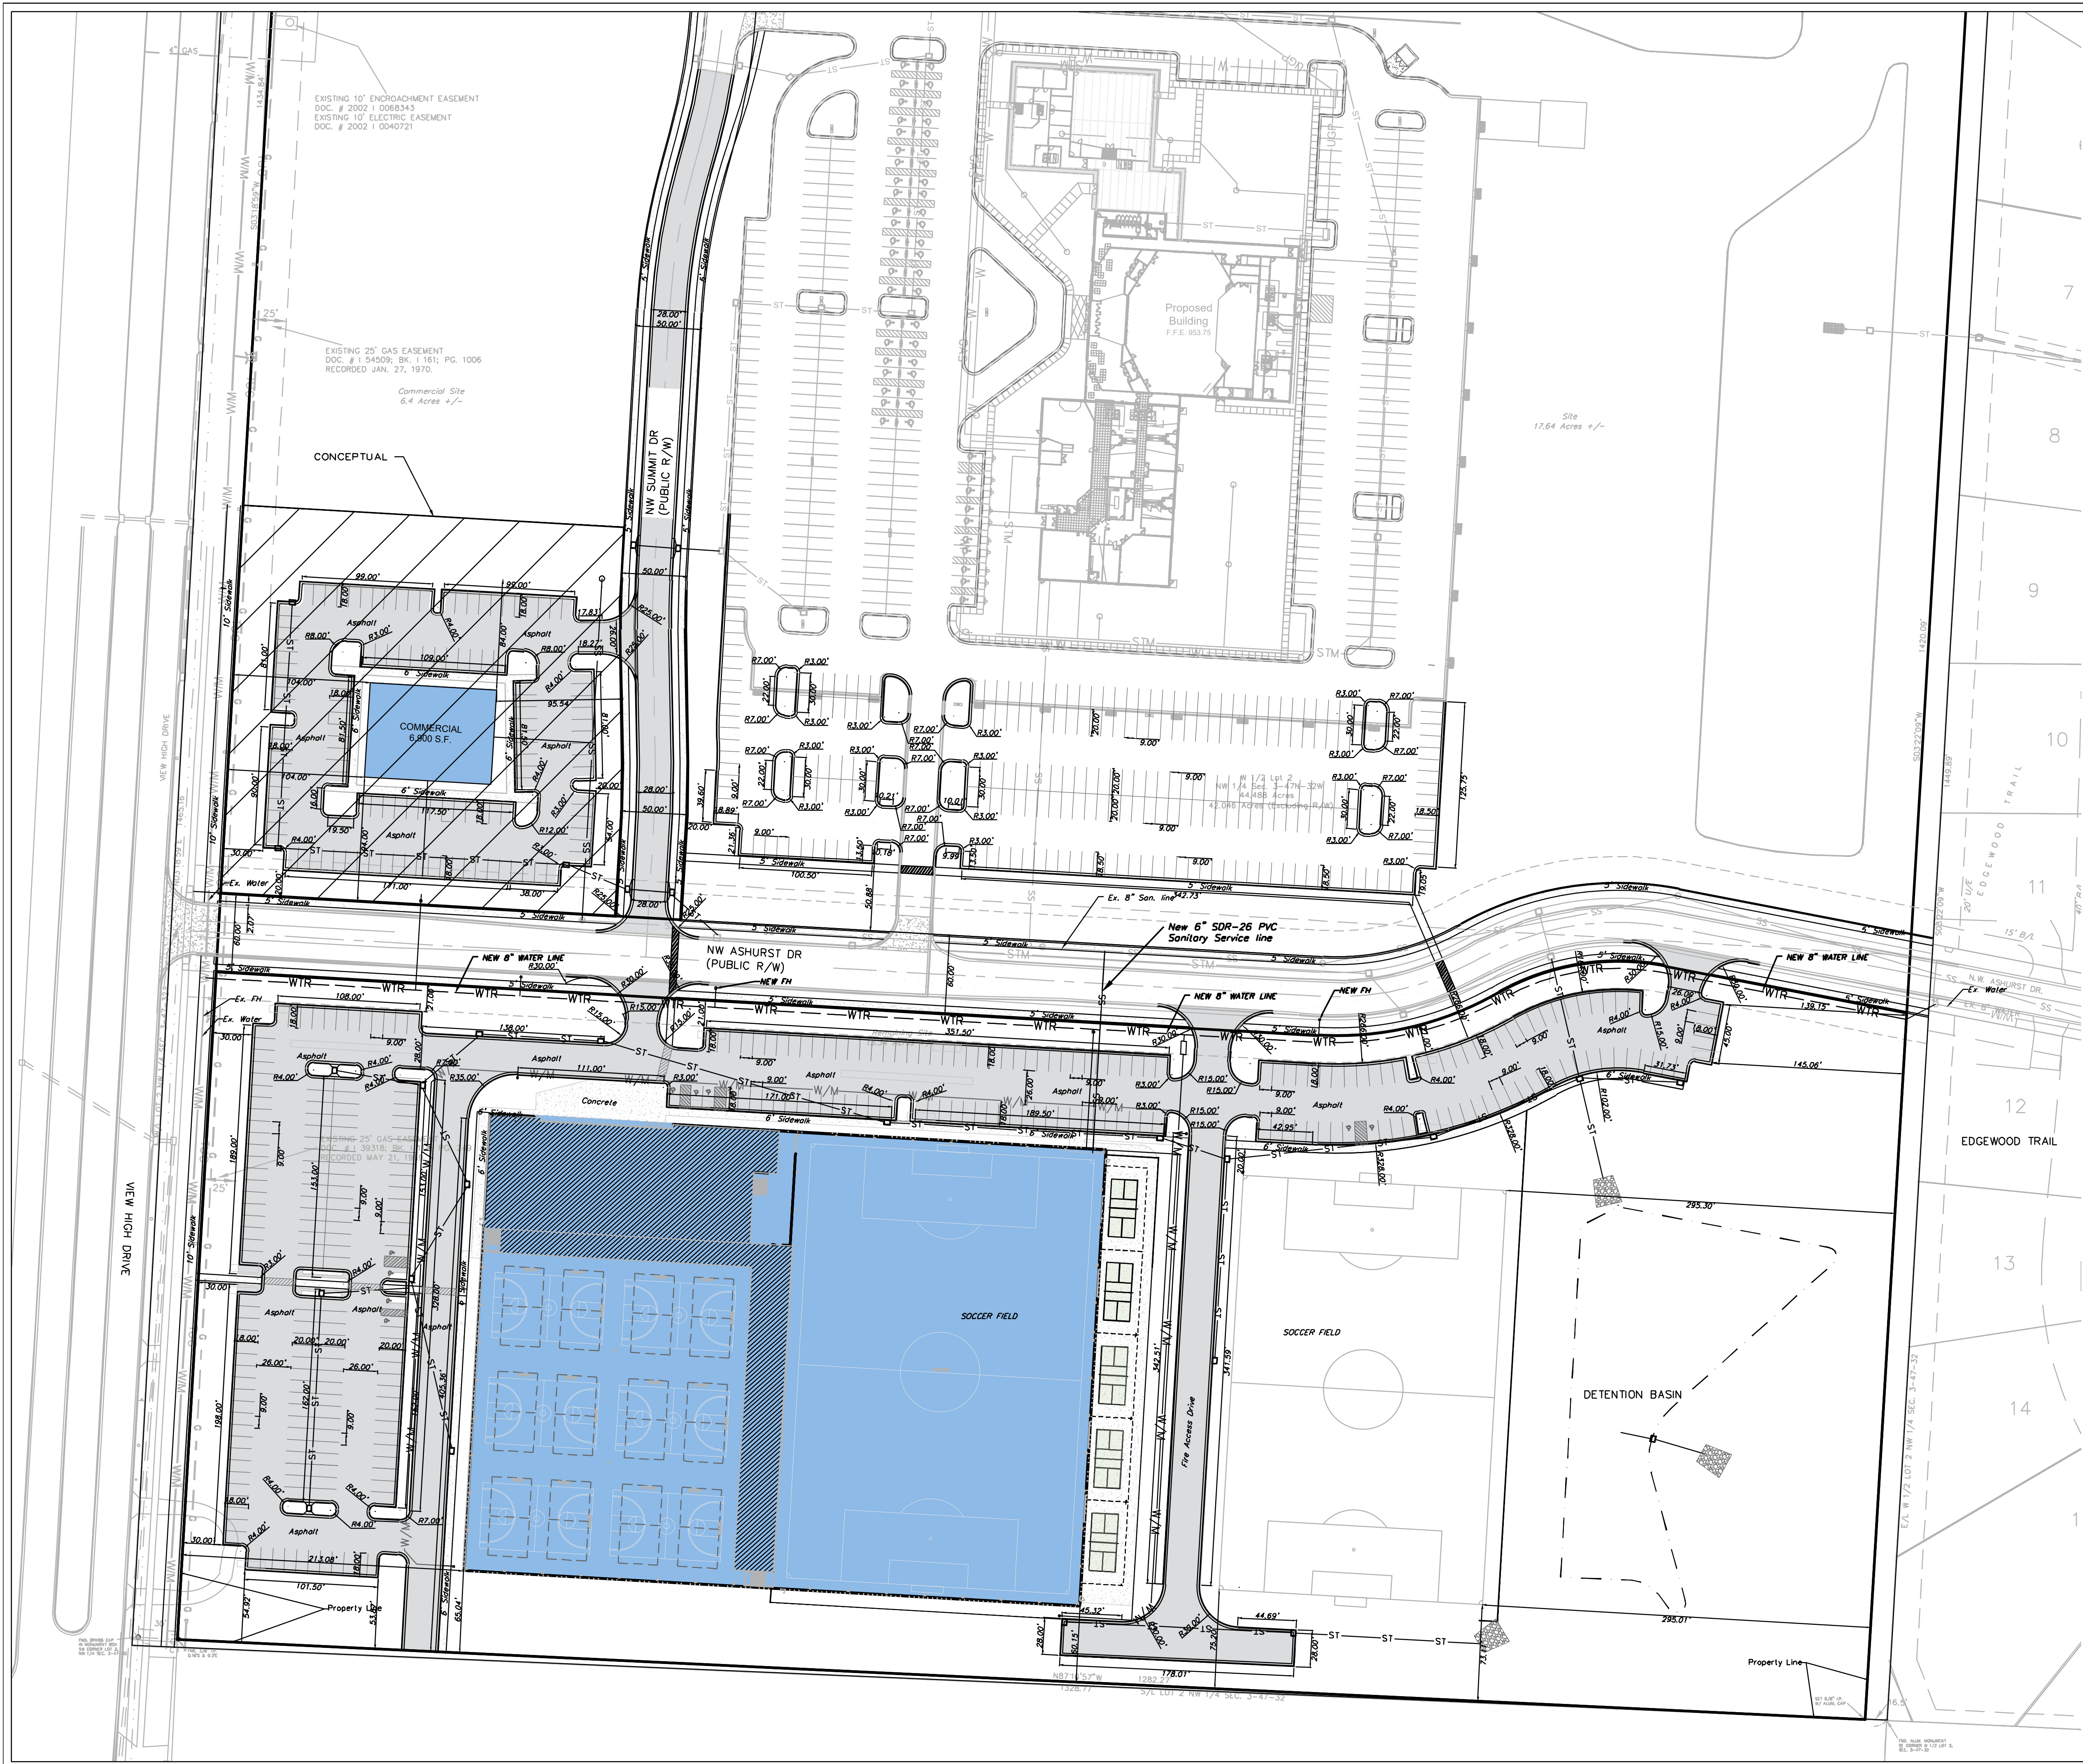

HANDICAP SIGN DETAIL
NOT TO SCALE

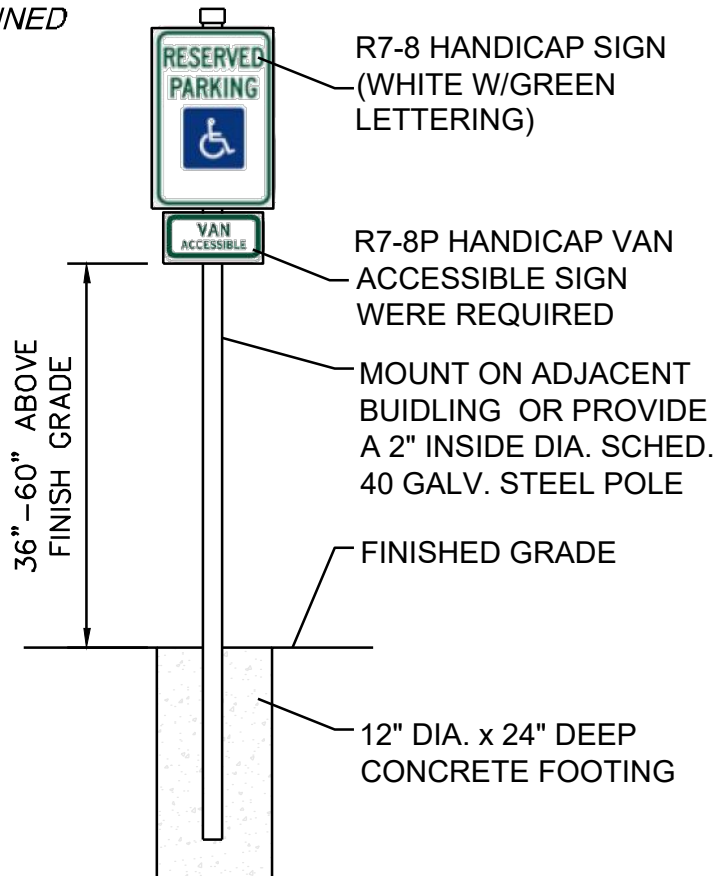


Professional Registration
Missouri
Engineering 3305602185-D
Surveying 3305038318C-D
Kansas
Engineering 5-1896
Surveying LS-218
Oklahoma
Engineering 6254
Nebraska
Engineering CA2621

View High Sports Complex
Lee's Summit, Jackson County, Missouri

Project: View High Sports Complex
Drawn By: [Name]
Check By: [Name]
Issue Date: November 7, 2024

Site Plan
Construction Plans for:
View High Sports Complex
Lee's Summit, Jackson County, Missouri

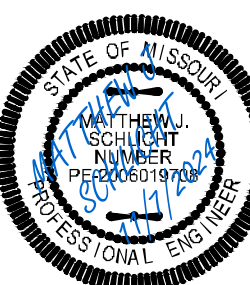

Matthew J. Schlicht
MO PE 2006019708
KS PE 19071
OK PE 25226

REVISIONS