


PROJECT ADDRESS
 109 NW TEAKWOOD ST,
 LEE'S SUMMIT, MO 64064

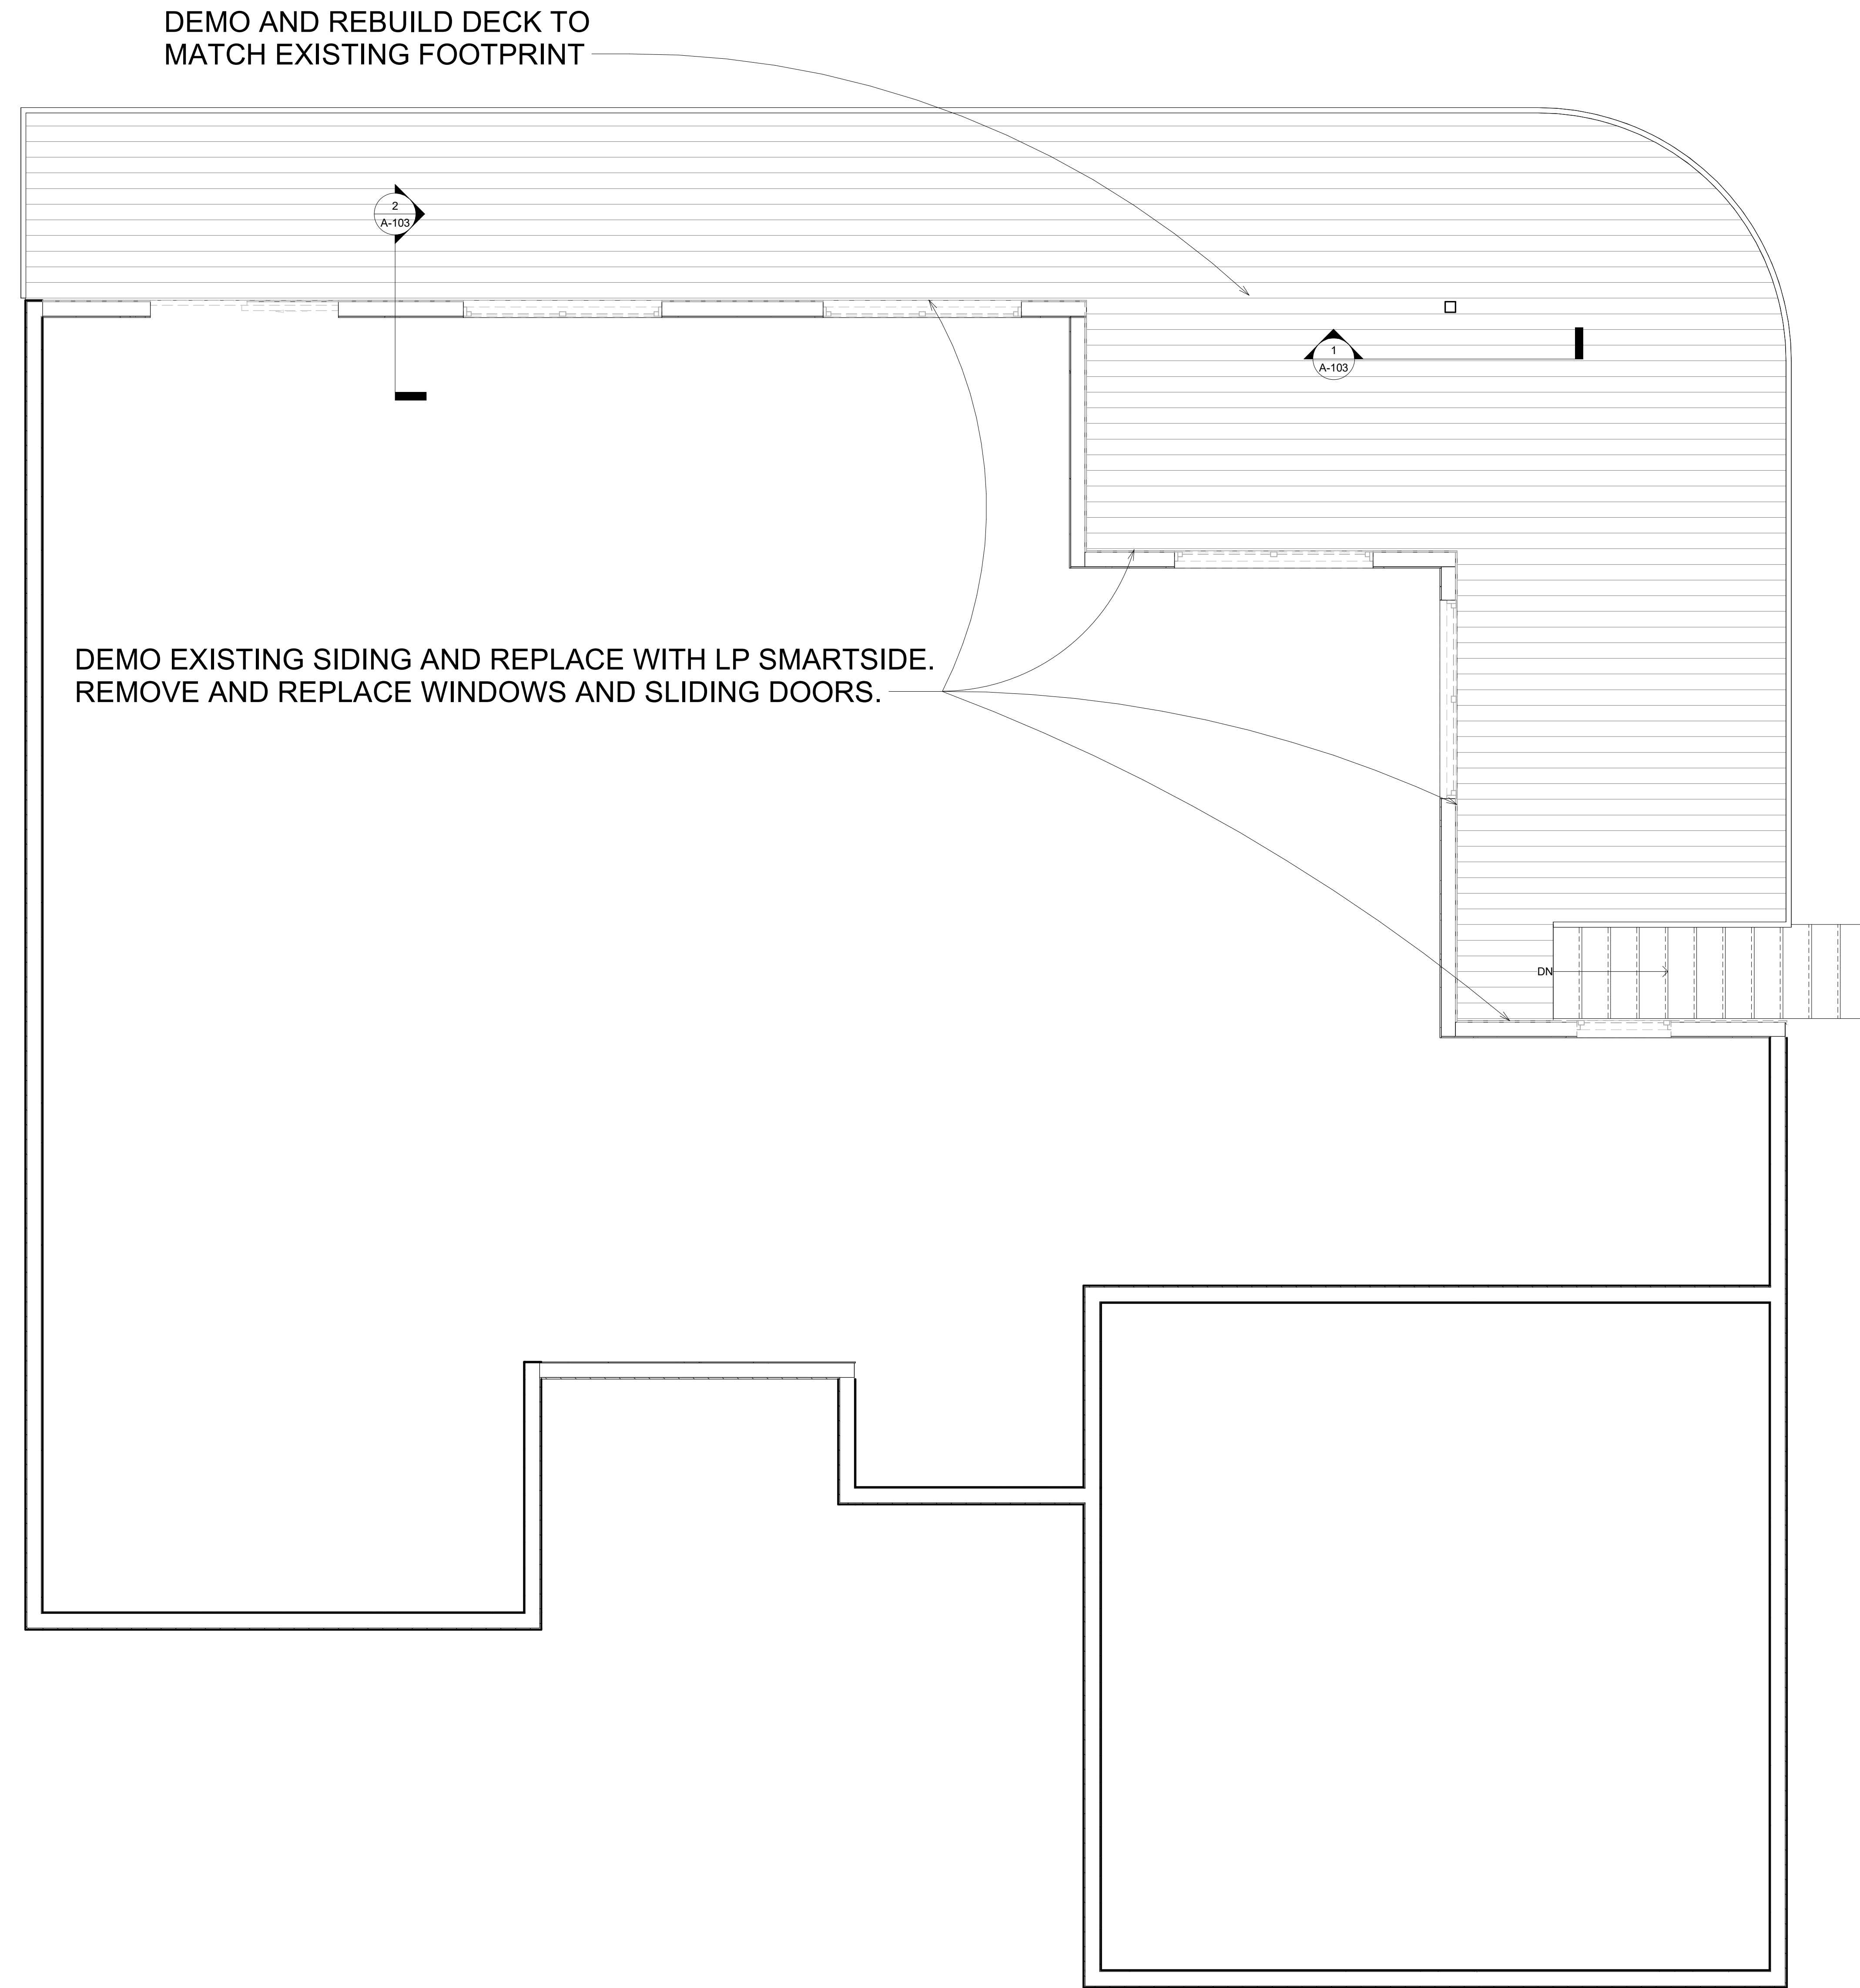

KSJCONSTRUCTIONLLC@GMAIL.COM


Consultant
 Address
 Address
 Address
 Phone

Consultant
 Address
 Address
 Address
 Phone

Consultant
 Address
 Address
 Address
 Phone

Consultant
 Address
 Address
 Address
 Phone

Consultant
 Address
 Address
 Address
 Phone

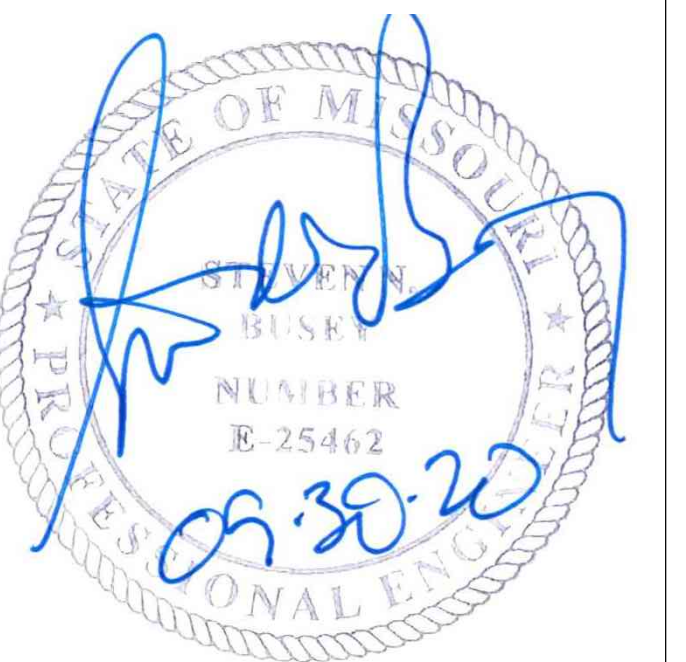

No.	Description	Date

DORRIS

PROJECT NAME


PROJECT OVERVIEW

Project Number _____ Project Number _____
 Date 9/15/20
 Drawn By KYLE JANTZ
 Checked By _____ Checker


A-101

Scale 3/8" = 1'-0"

1 PROJECT OVERVIEW
 3/8" = 1'-0"

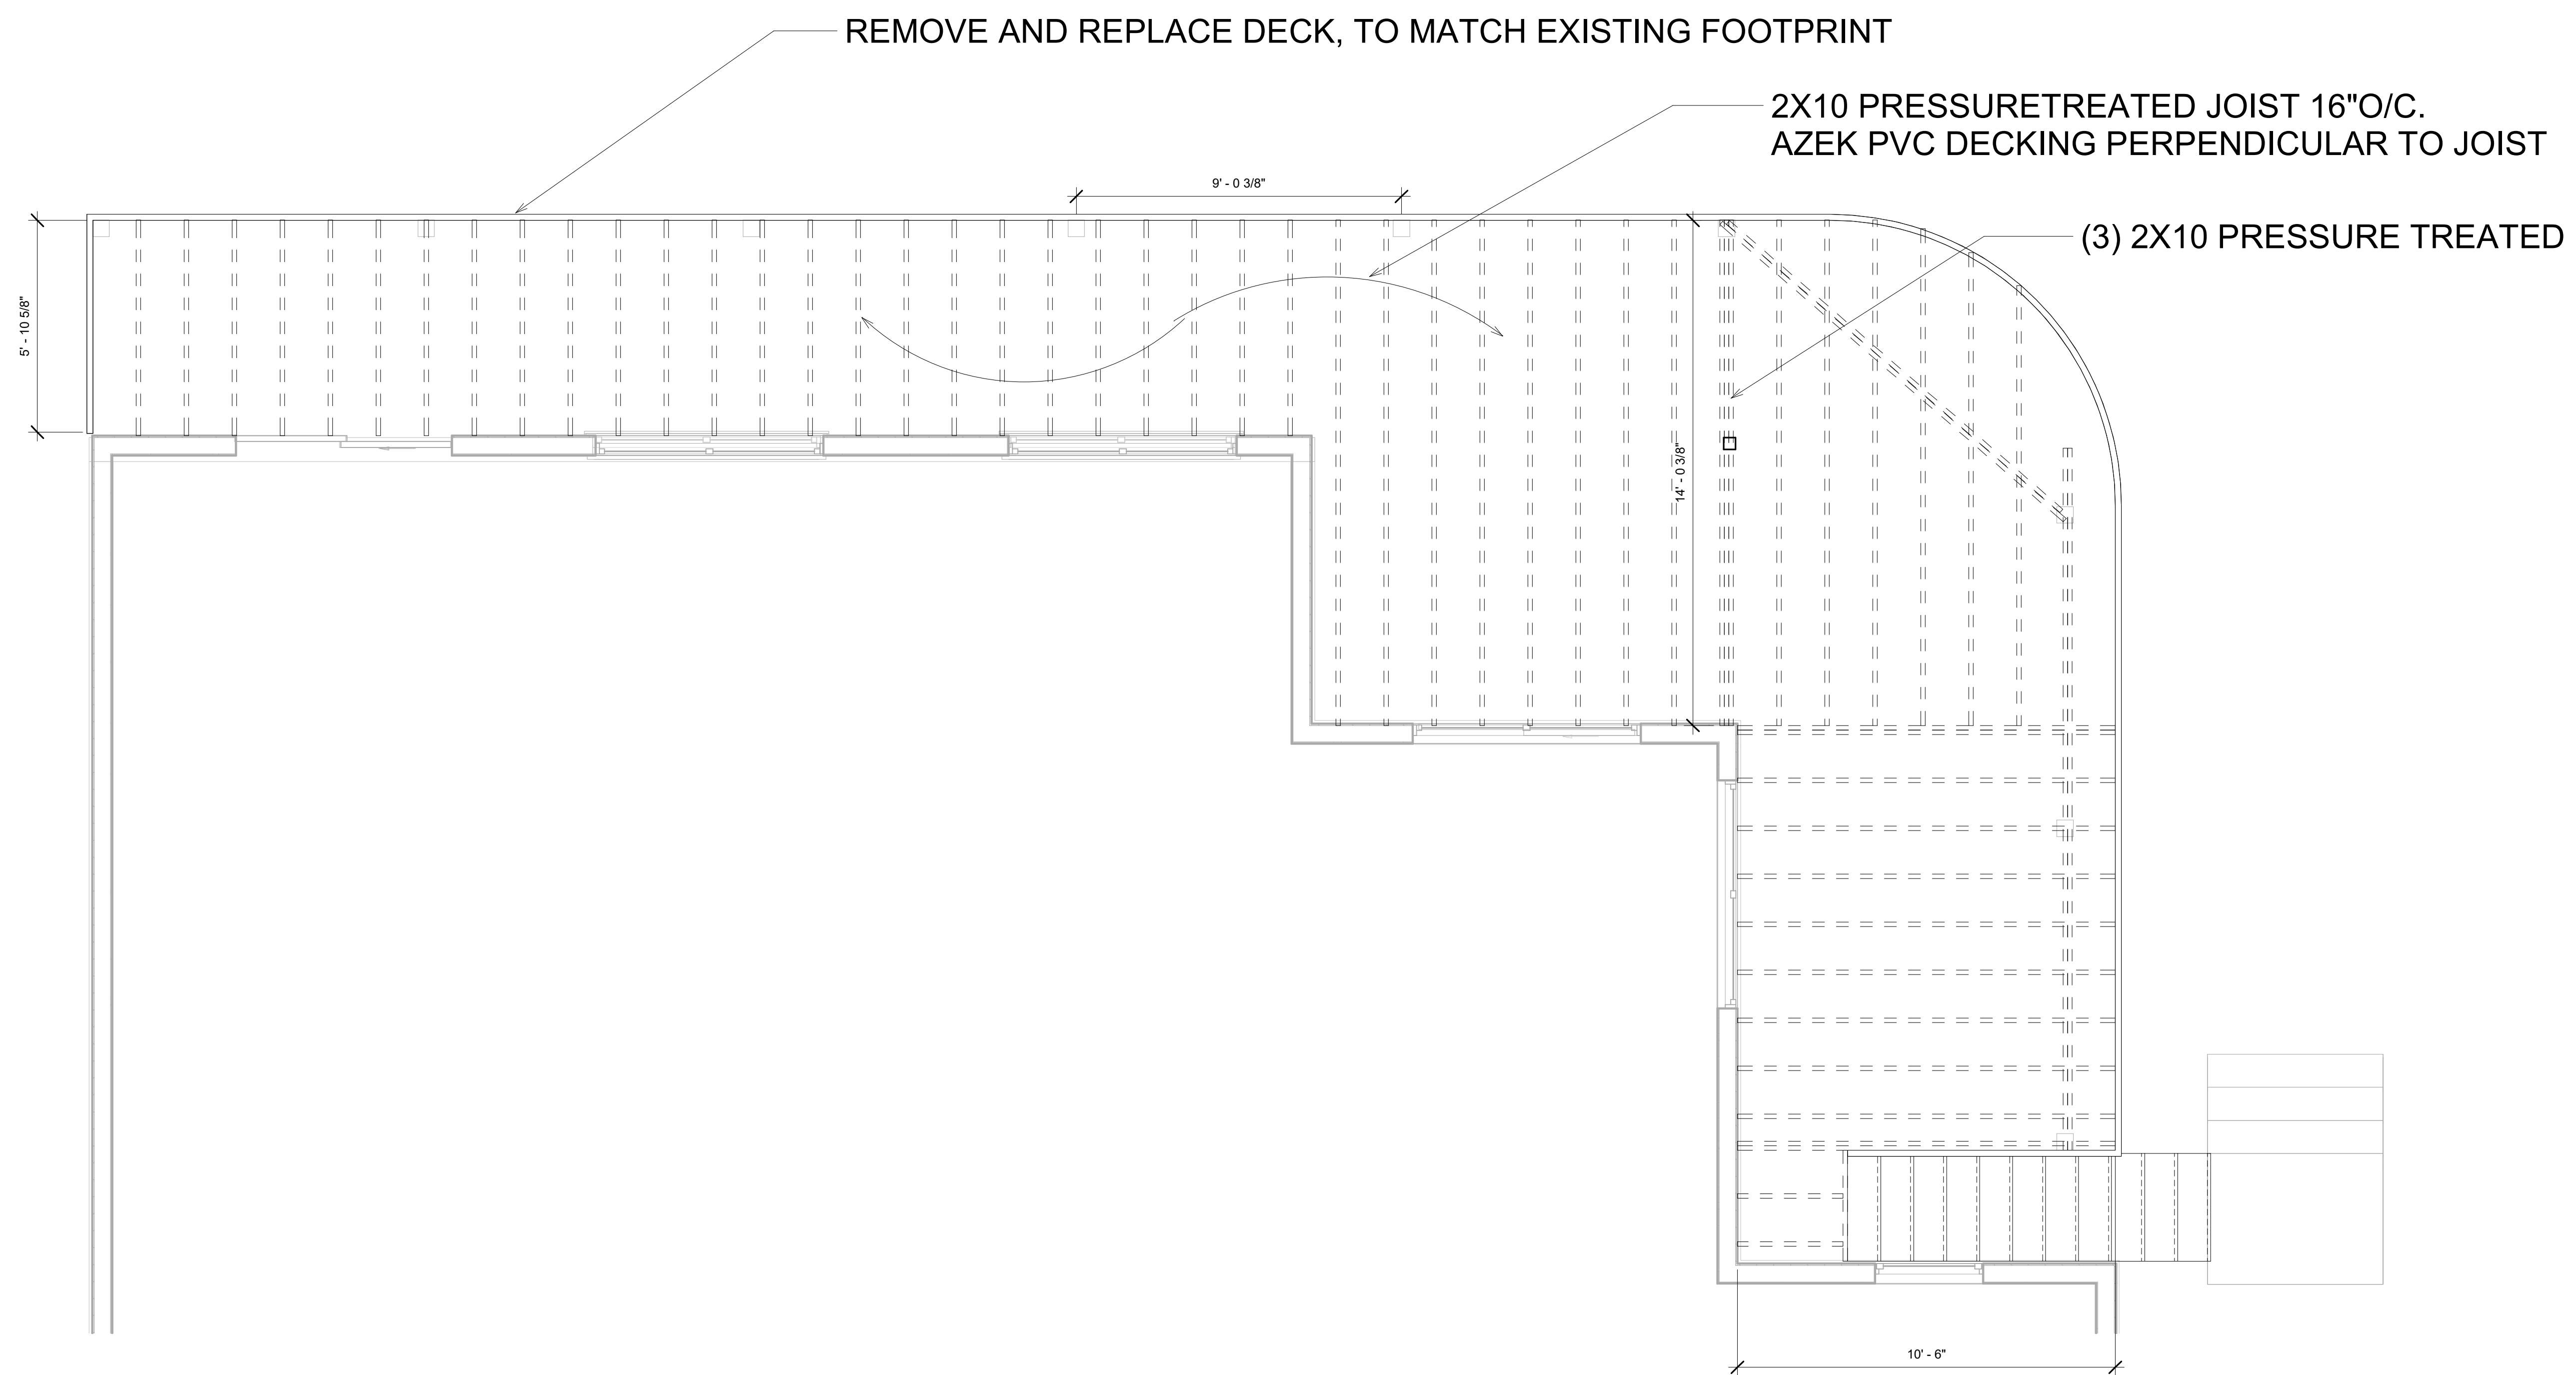

① DECK FRAMING PLAN
3/8" = 1'-0"

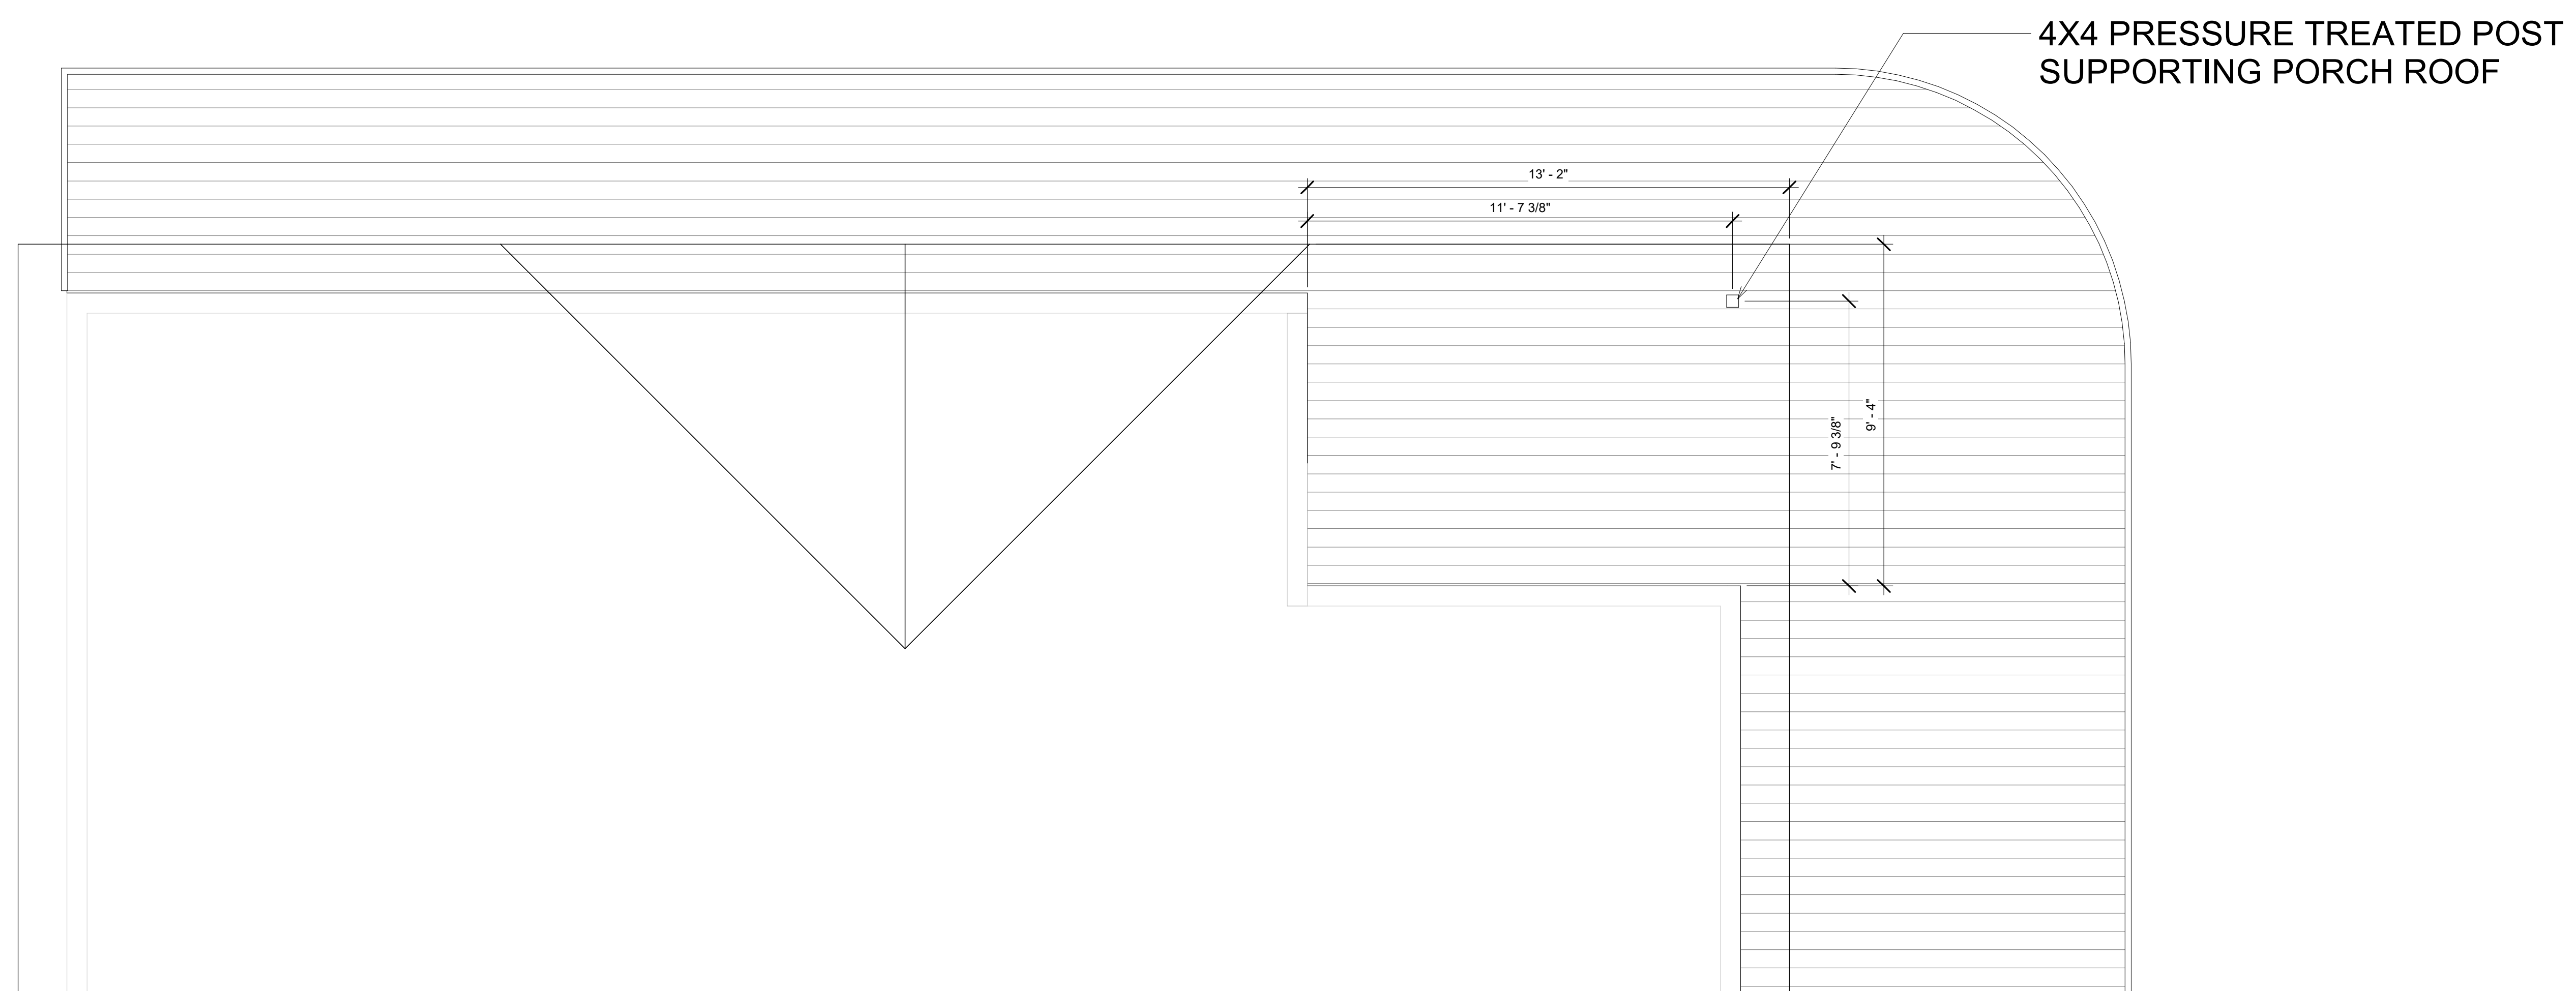

② ROOF PLAN
3/8" = 1'-0"



KSJCONSTRUCTIONLLC@GMAIL.COM

Consultant
Address
Address
Address
Phone

Consultant
Address
Address
Address
Phone

Consultant
Address
Address
Address
Phone

Consultant
Address
Address
Address
Phone

Consultant
Address
Address
Address
Phone



No.	Description	Date

DORRIS
PROJECT NAME
DECK FRAMING
PLAN

Project Number
Date
Drawn By
Checked By

Project Number
9/15/20
KYLE JANTZ
Checker


A-102

Scale 3/8" = 1'-0"


"LOAN SURVEY ONLY"

BASIS OF BEARINGS:

NORTH ARROW FROM
RECORDED PLAT

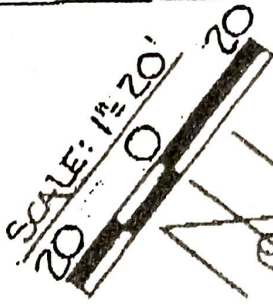

Handwritten notes:
New Defect
7/15/16
7/27/16
7/29/16
7/30/16
7/31/16
8/1/16
8/2/16
9/1/16
9/2/16
10/1/16
10/2/16
10/3/16
10/4/16
10/5/16
10/6/16
10/7/16
10/8/16
10/9/16
10/10/16
10/11/16
10/12/16
10/13/16
10/14/16
10/15/16
10/16/16
10/17/16
10/18/16
10/19/16
10/20/16
10/21/16
10/22/16
10/23/16
10/24/16
10/25/16
10/26/16
10/27/16
10/28/16
10/29/16
10/30/16
10/31/16
11/1/16
11/2/16
12/1/16
12/2/16
12/3/16
12/4/16
12/5/16
12/6/16
12/7/16
12/8/16
12/9/16
12/10/16
12/11/16
12/12/16
12/13/16
12/14/16
12/15/16
12/16/16
12/17/16
12/18/16
12/19/16
12/20/16
12/21/16
12/22/16
12/23/16
12/24/16
12/25/16
12/26/16
12/27/16
12/28/16
12/29/16
12/30/16
12/31/16

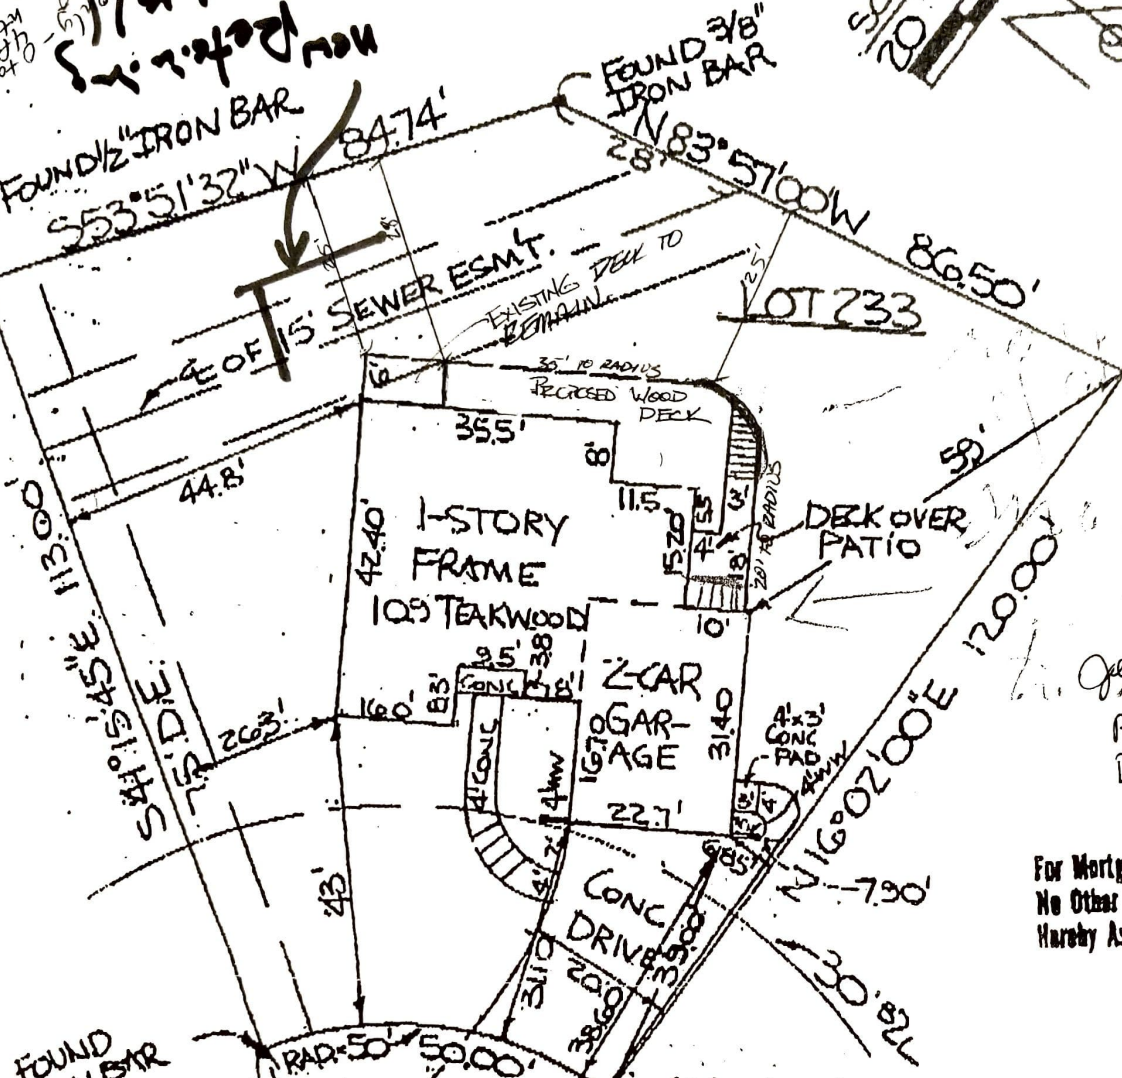

Jennifer Thompson
P.A. D
Deck approval
12-3-04

For Mortgage Purposes Only
No Other Liability Is
Hereby Assumed

NOTE: THIS HOUSE IS NOT IN A FLOOD AREA

