






1 South Elevation - Lot A Building
scale: 1/8" = 1'-0"

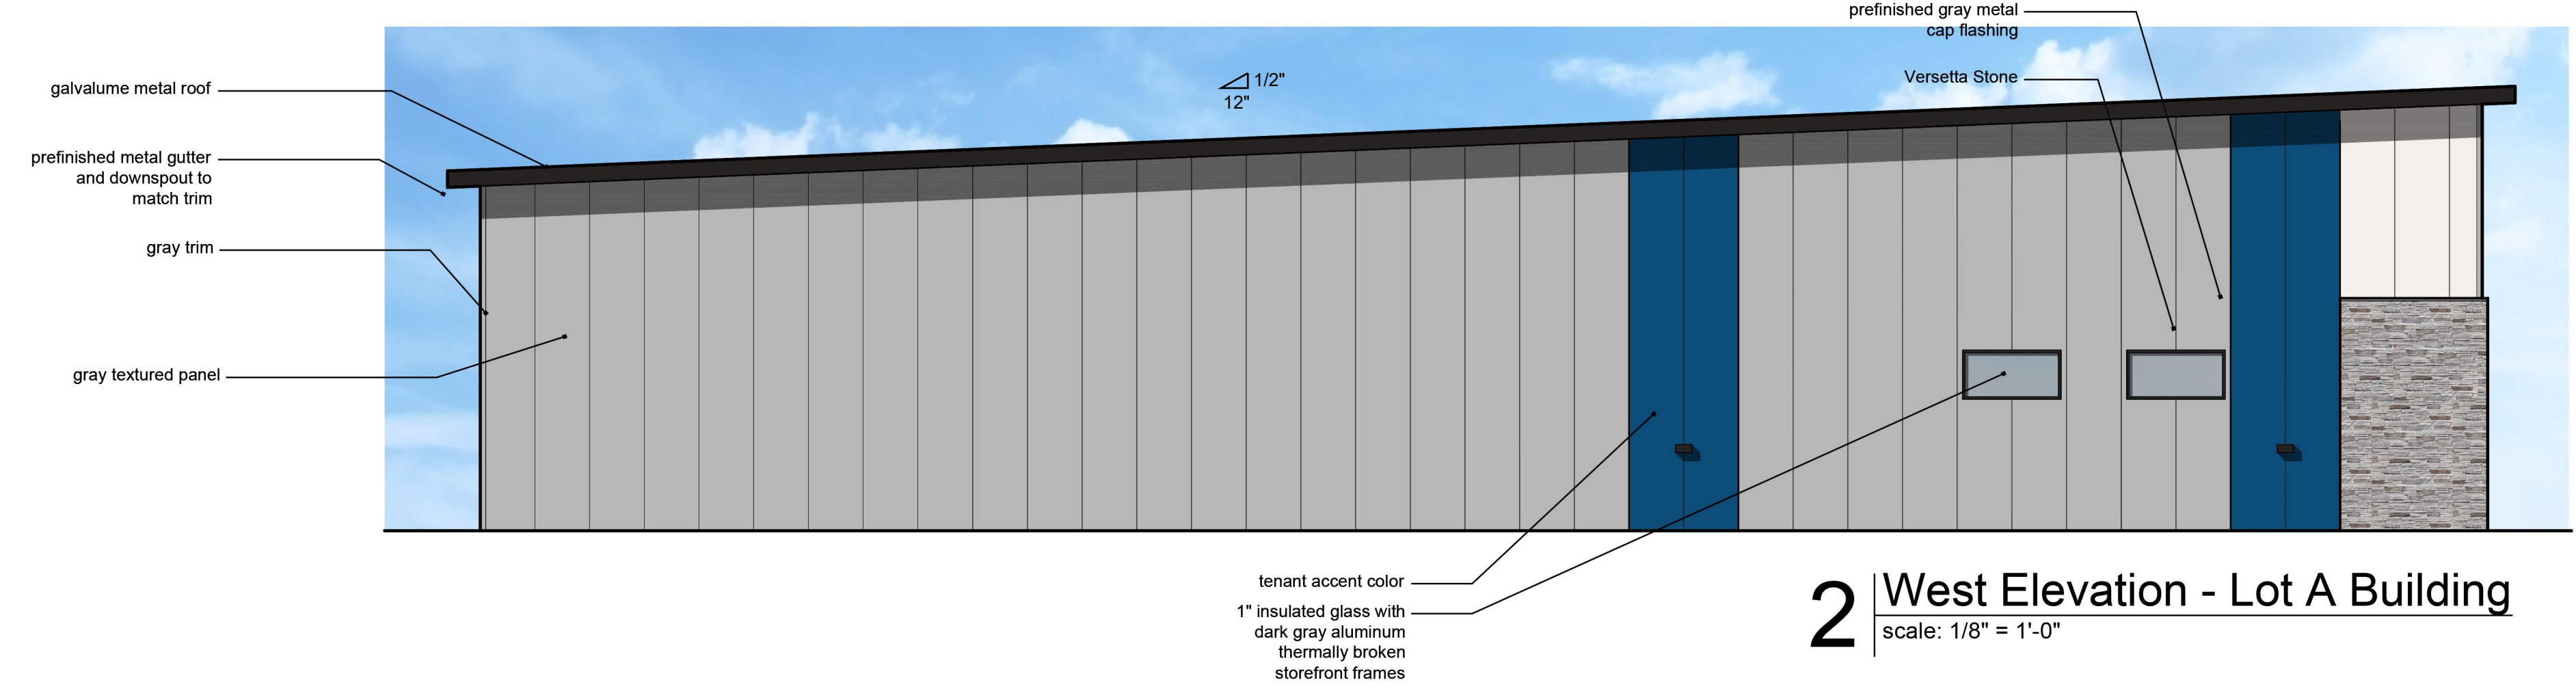

2 West Elevation - Lot A Building
scale: 1/8" = 1'-0"

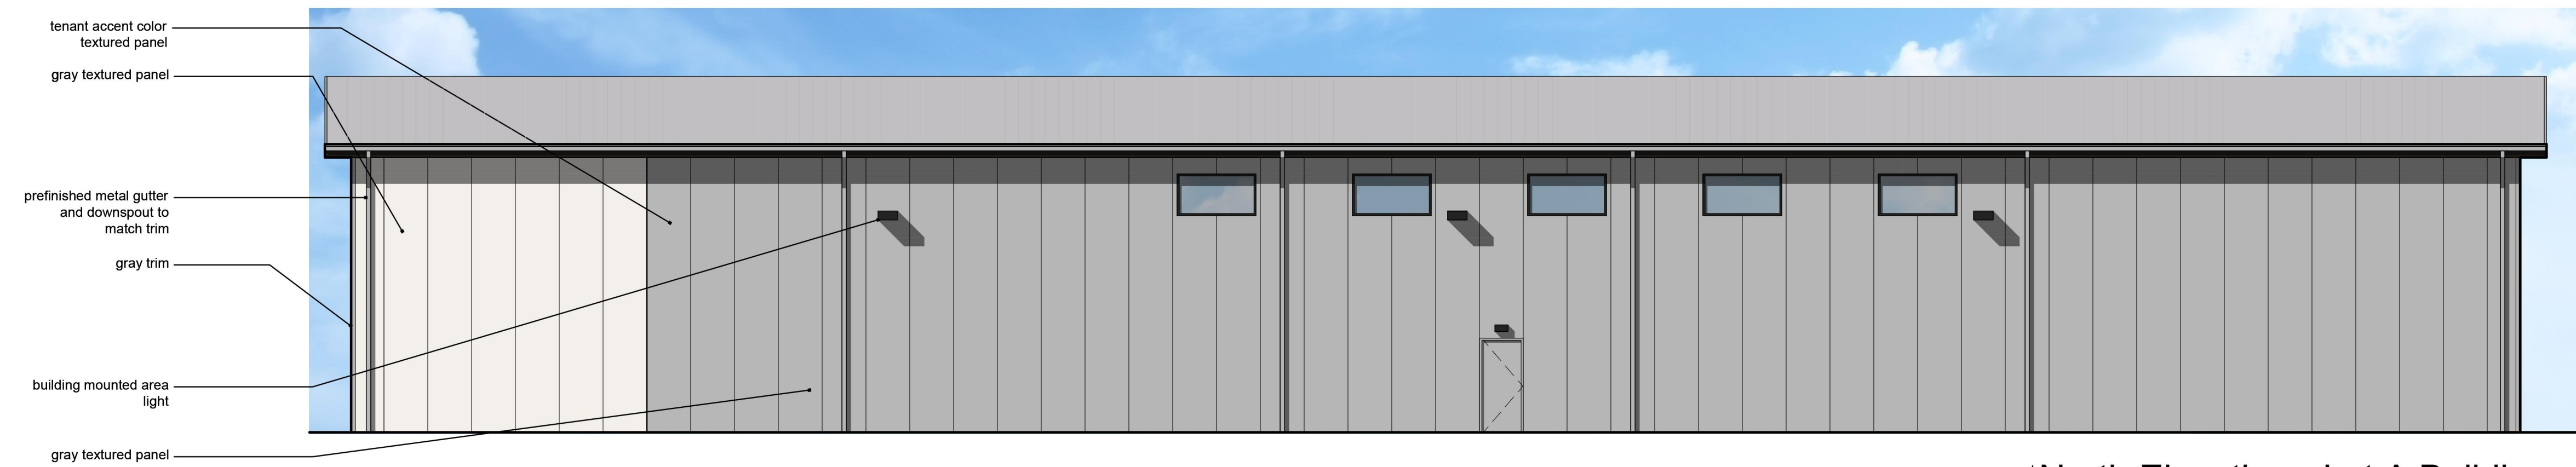

3 North Elevation - Lot A Building
scale: 1/8" = 1'-0"

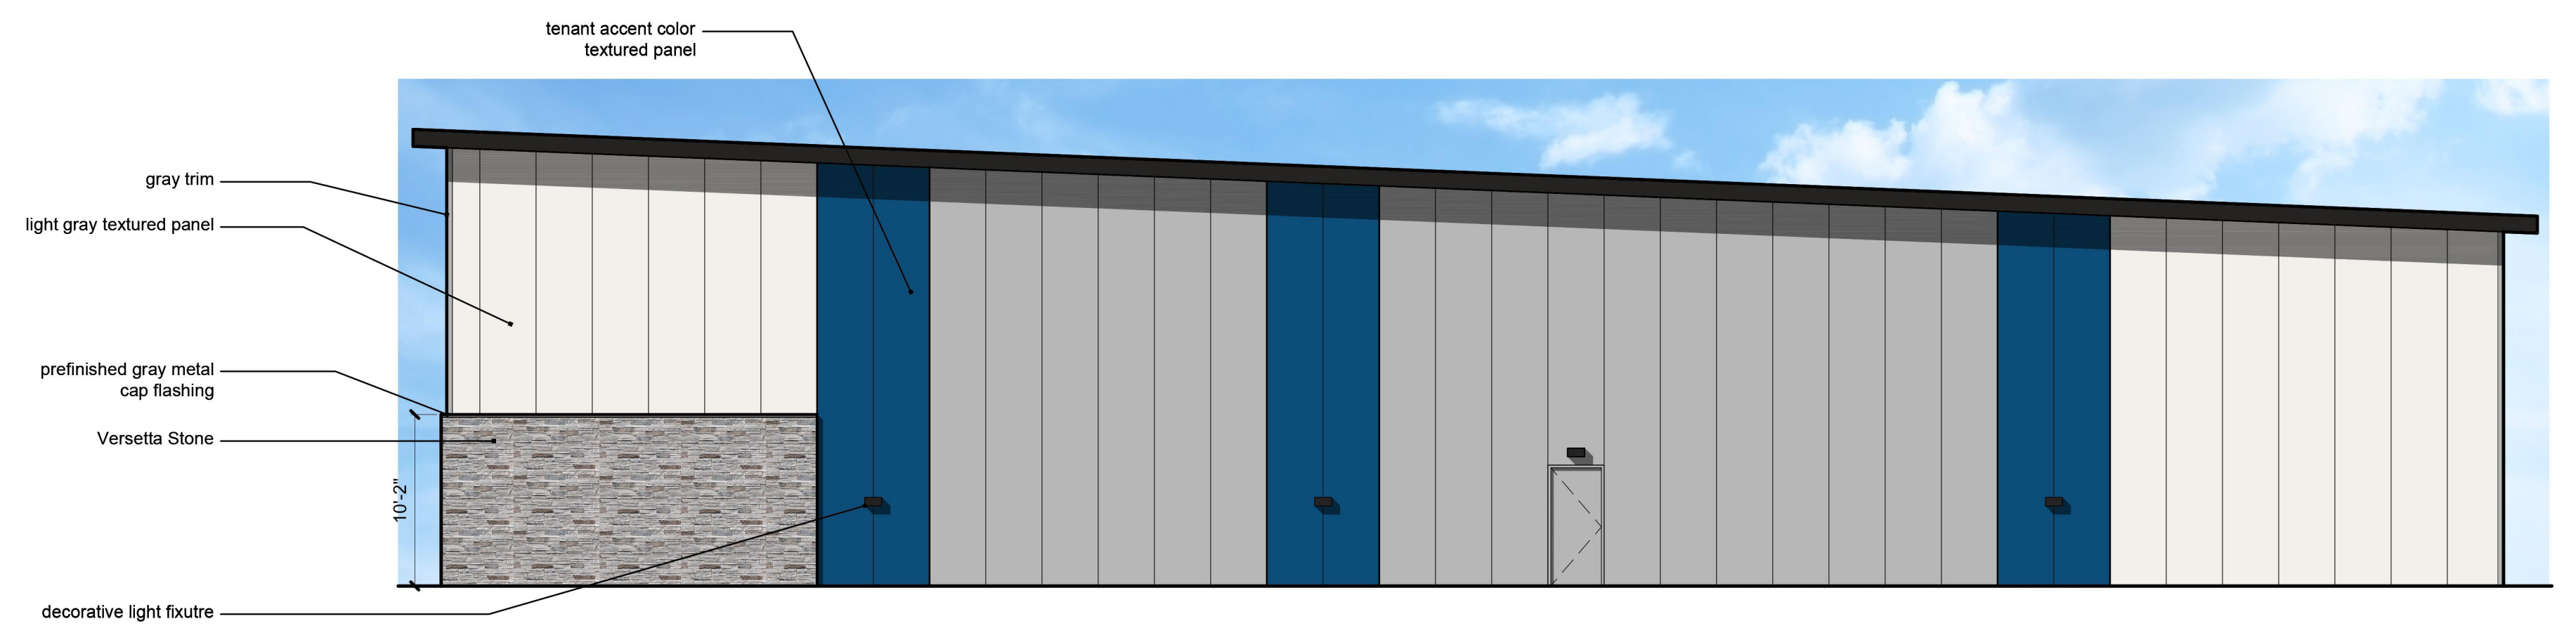


4 East Elevation - Lot A Building
scale: 1/8" = 1'-0"


a new development for
Town Centre Lot 1
520 NE Town Centre Drive
Lee's Summit, Missouri

date
10.01.2021
drawn by
DAE
checked by
DAE
revisions
11.02.2021 1


sheet number
A3.1
drawing type
PDP & Rezoning
project number
20231

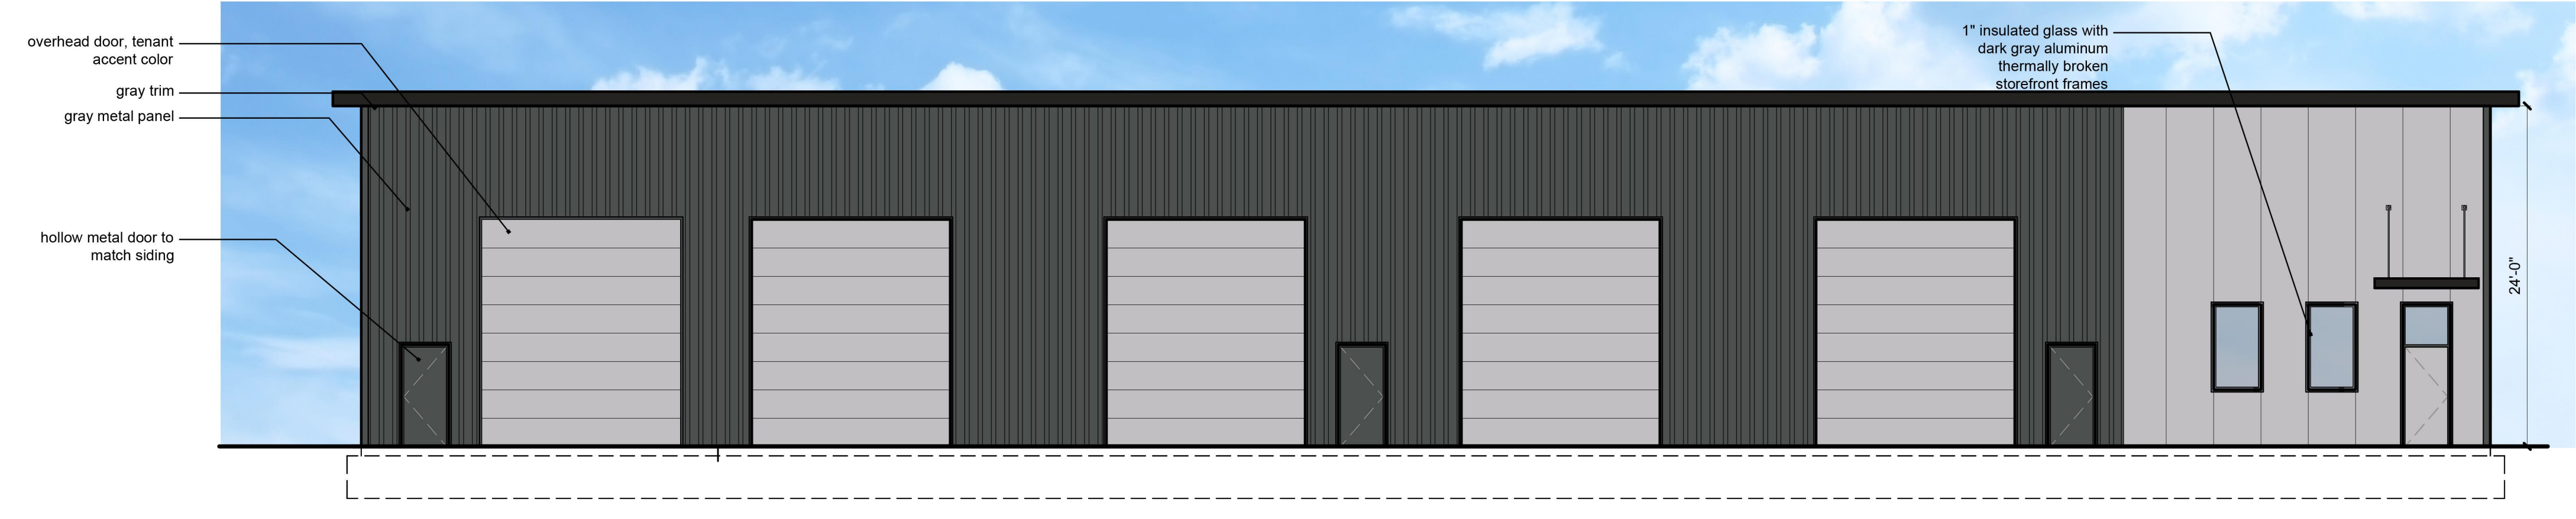


1 West Elevation - Lot B Building
 scale: 1/8" = 1'-0"

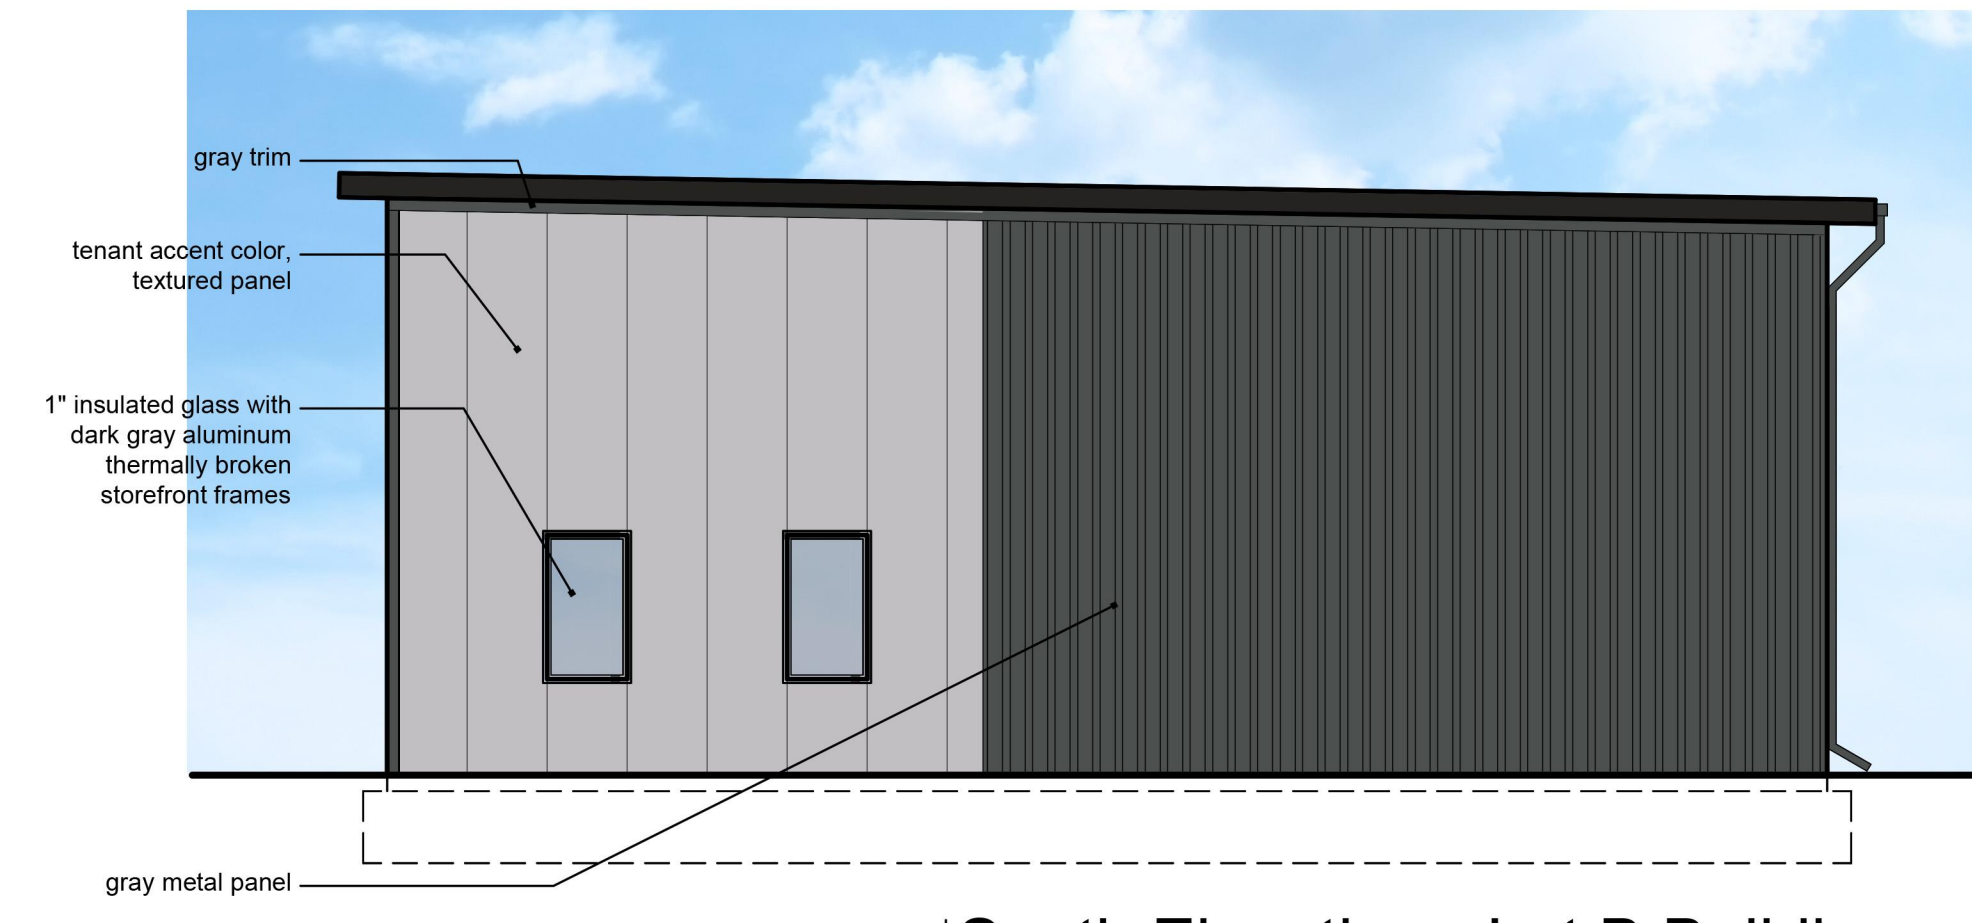

2 South Elevation - Lot B Building
 scale: 1/8" = 1'-0"

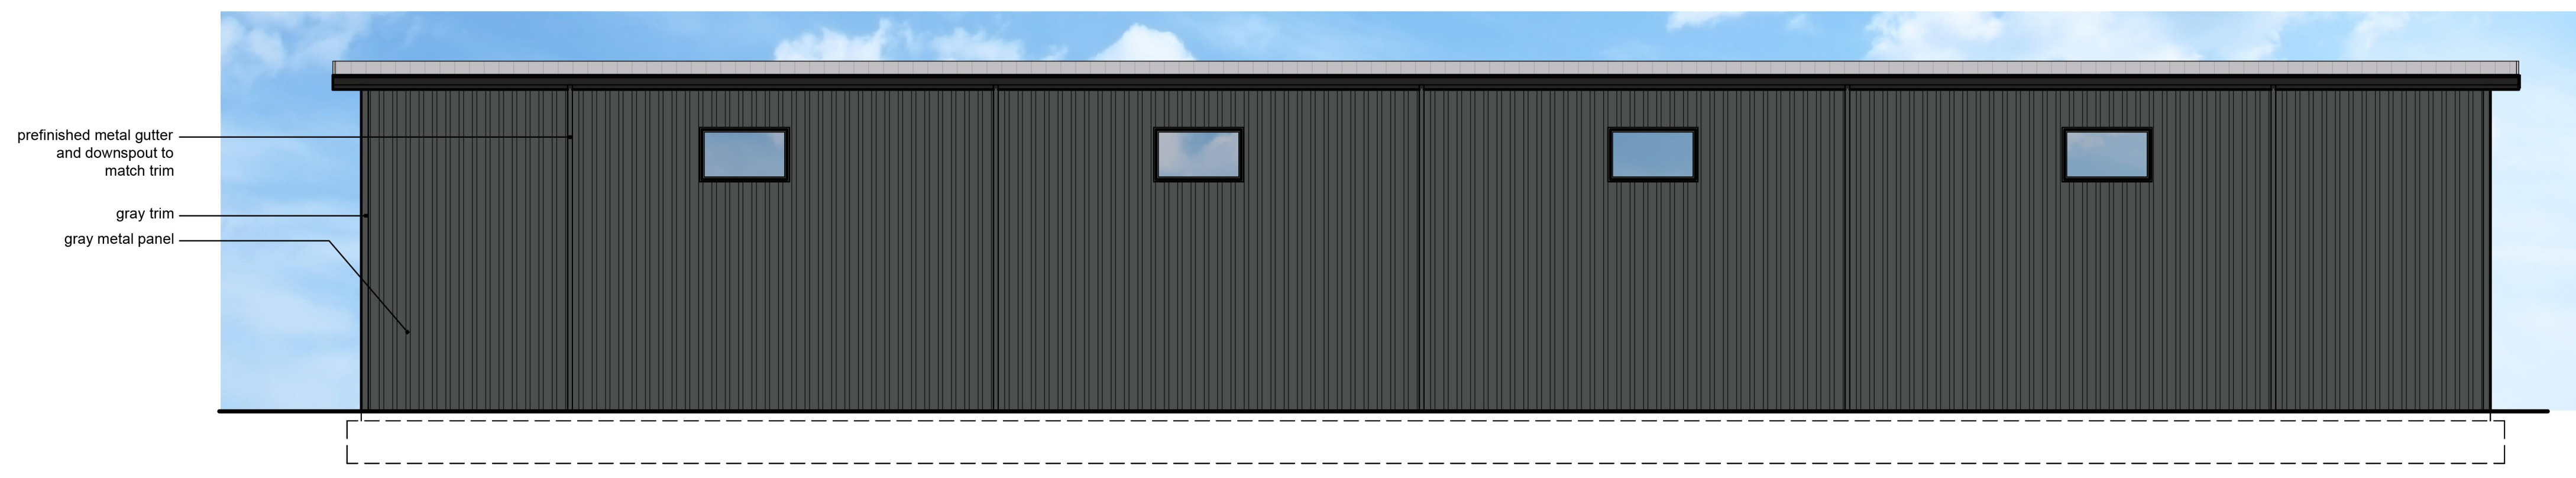

3 East Elevation - Lot B Building
 scale: 1/8" = 1'-0"


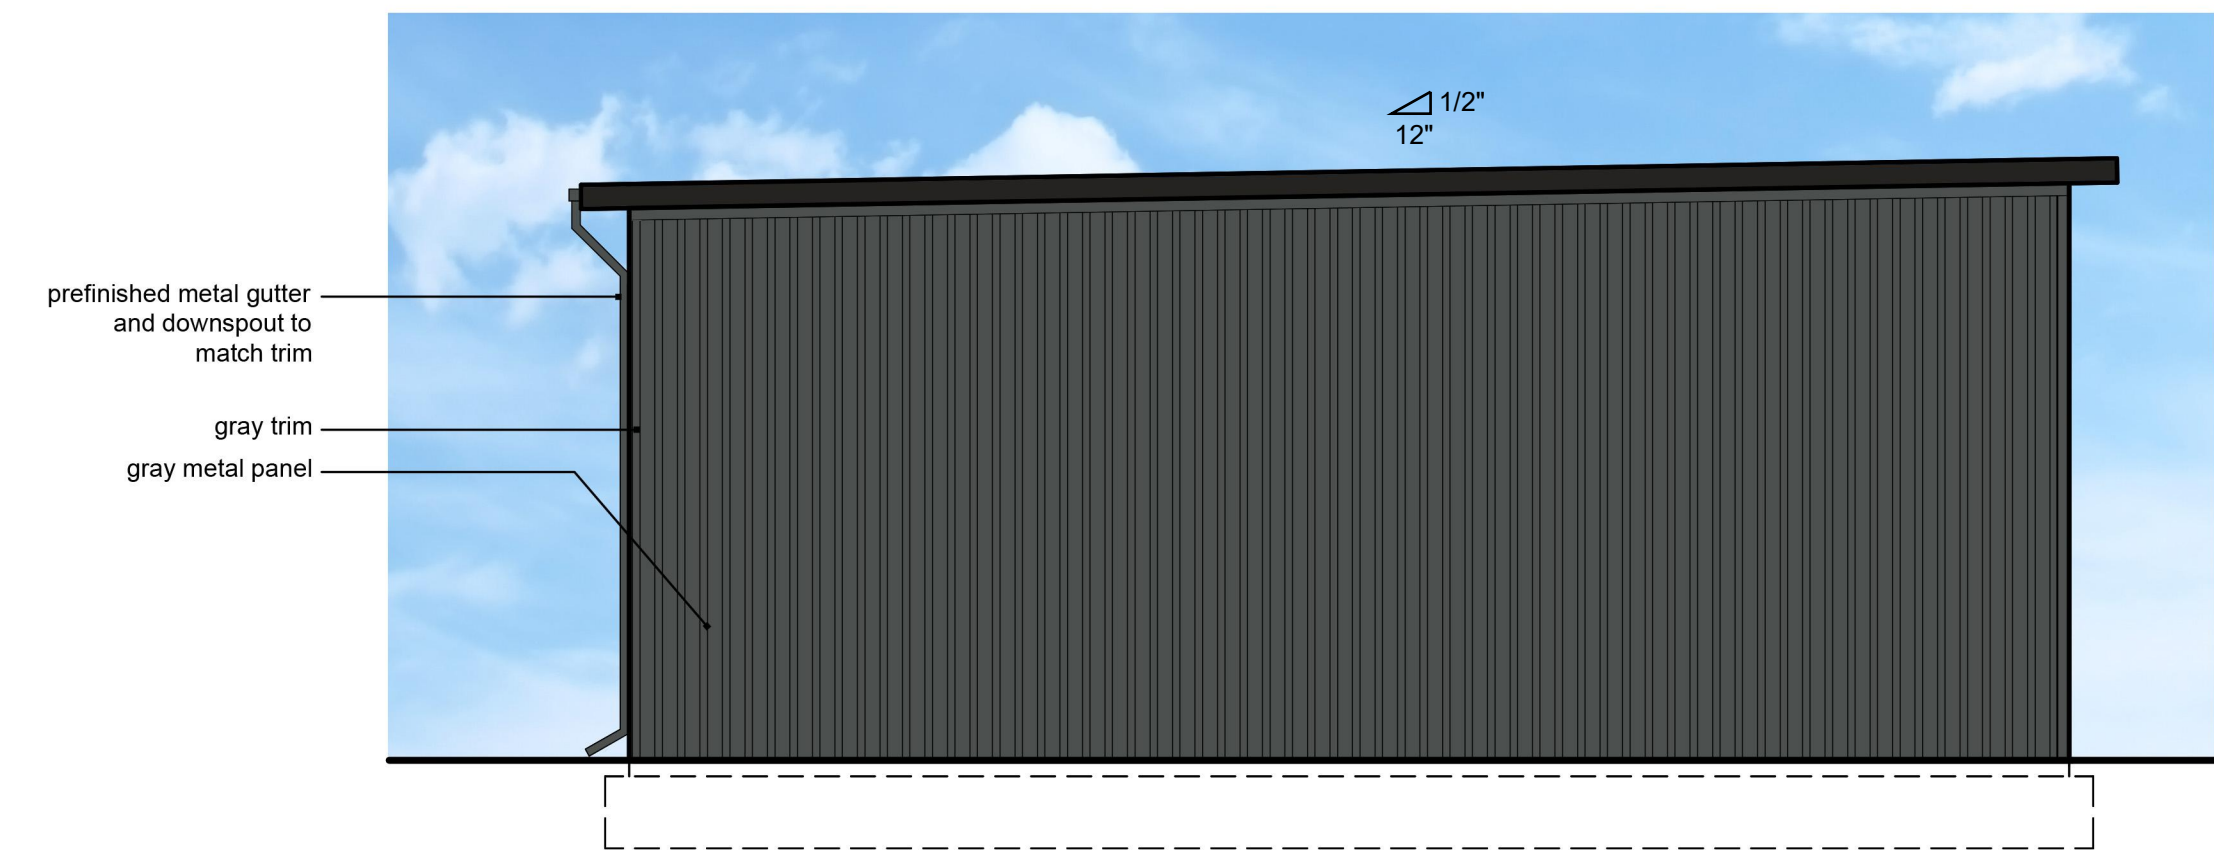


4 North Elevation - Lot B Building
 scale: 1/8" = 1'-0"

a new development for
Town Centre Lot 1
 520 NE Town Centre Drive
 Lee's Summit, Missouri



date
 10.01.2021
 drawn by
 DAE
 checked by
 DAE
 revisions

sheet number
A3.2
 drawing type
 PDP & Rezoning
 project number
 20231

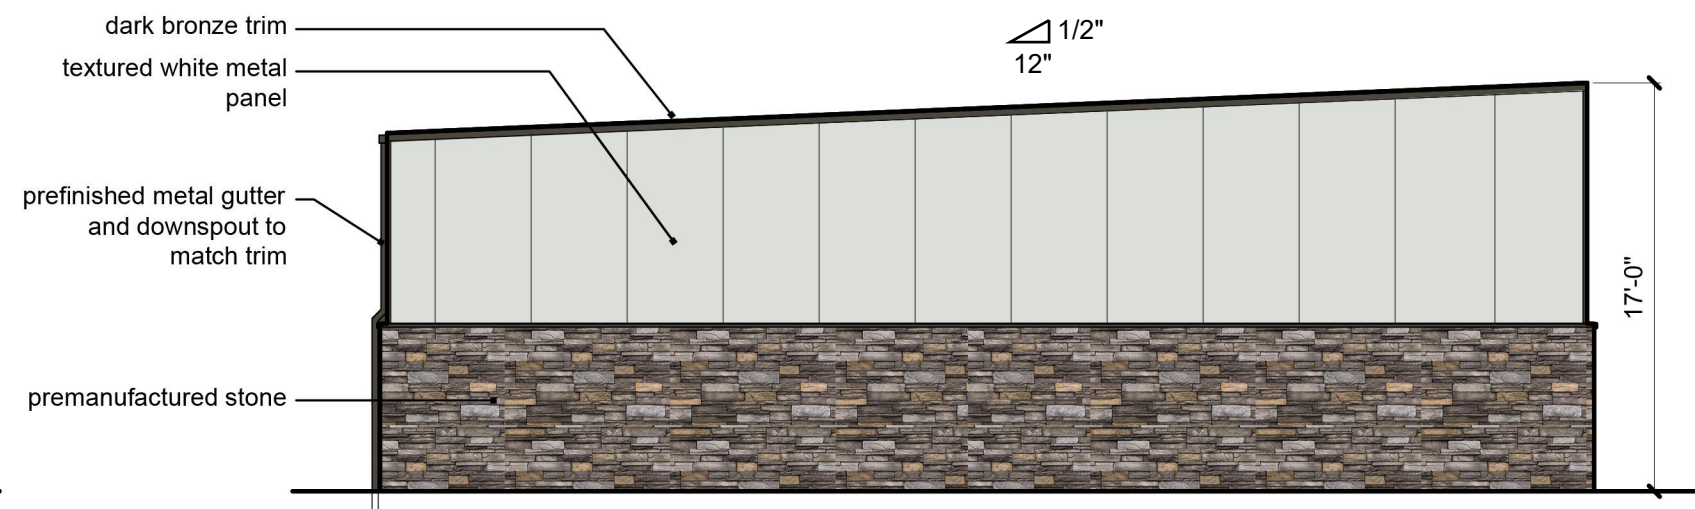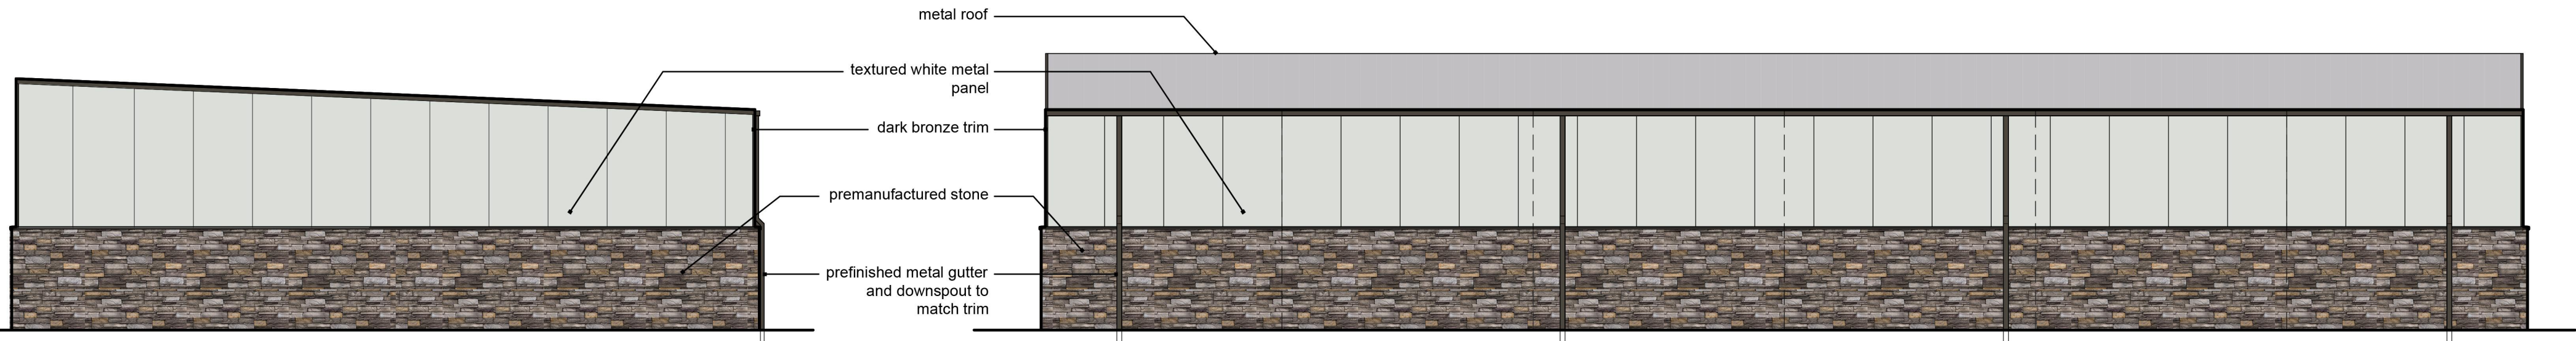

*facing r.o.w. or side lot line



1 Buildings 1, 2, 3, 4, 5
scale: 1/8" = 1'-0"

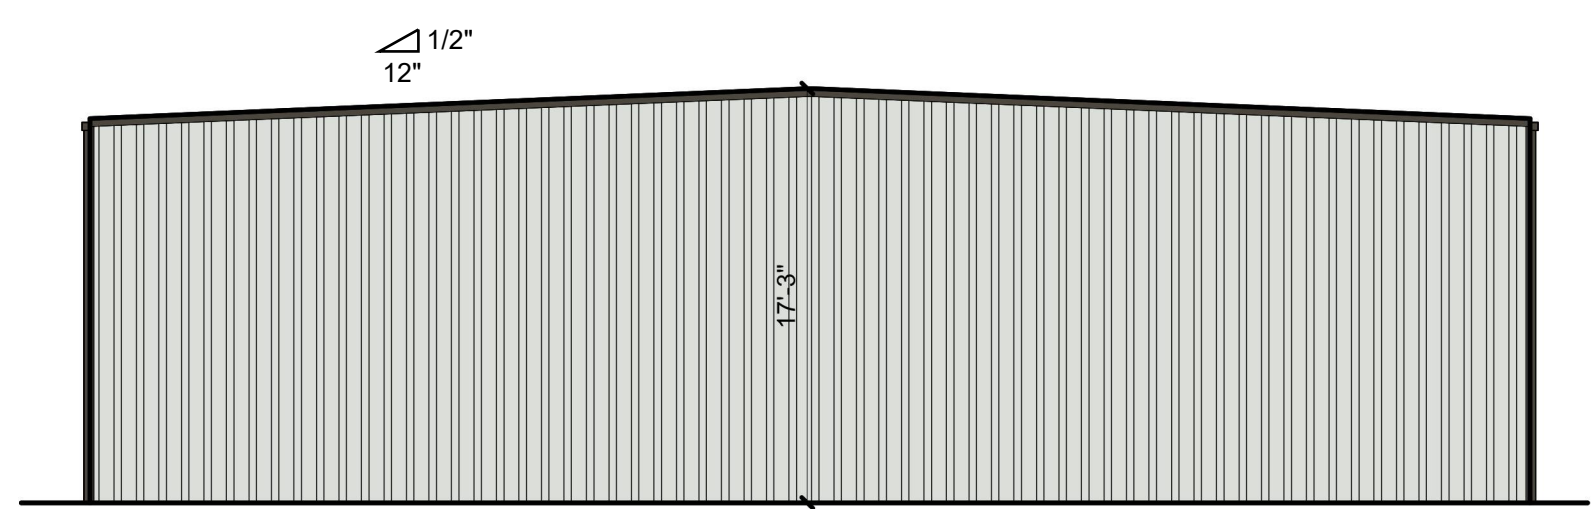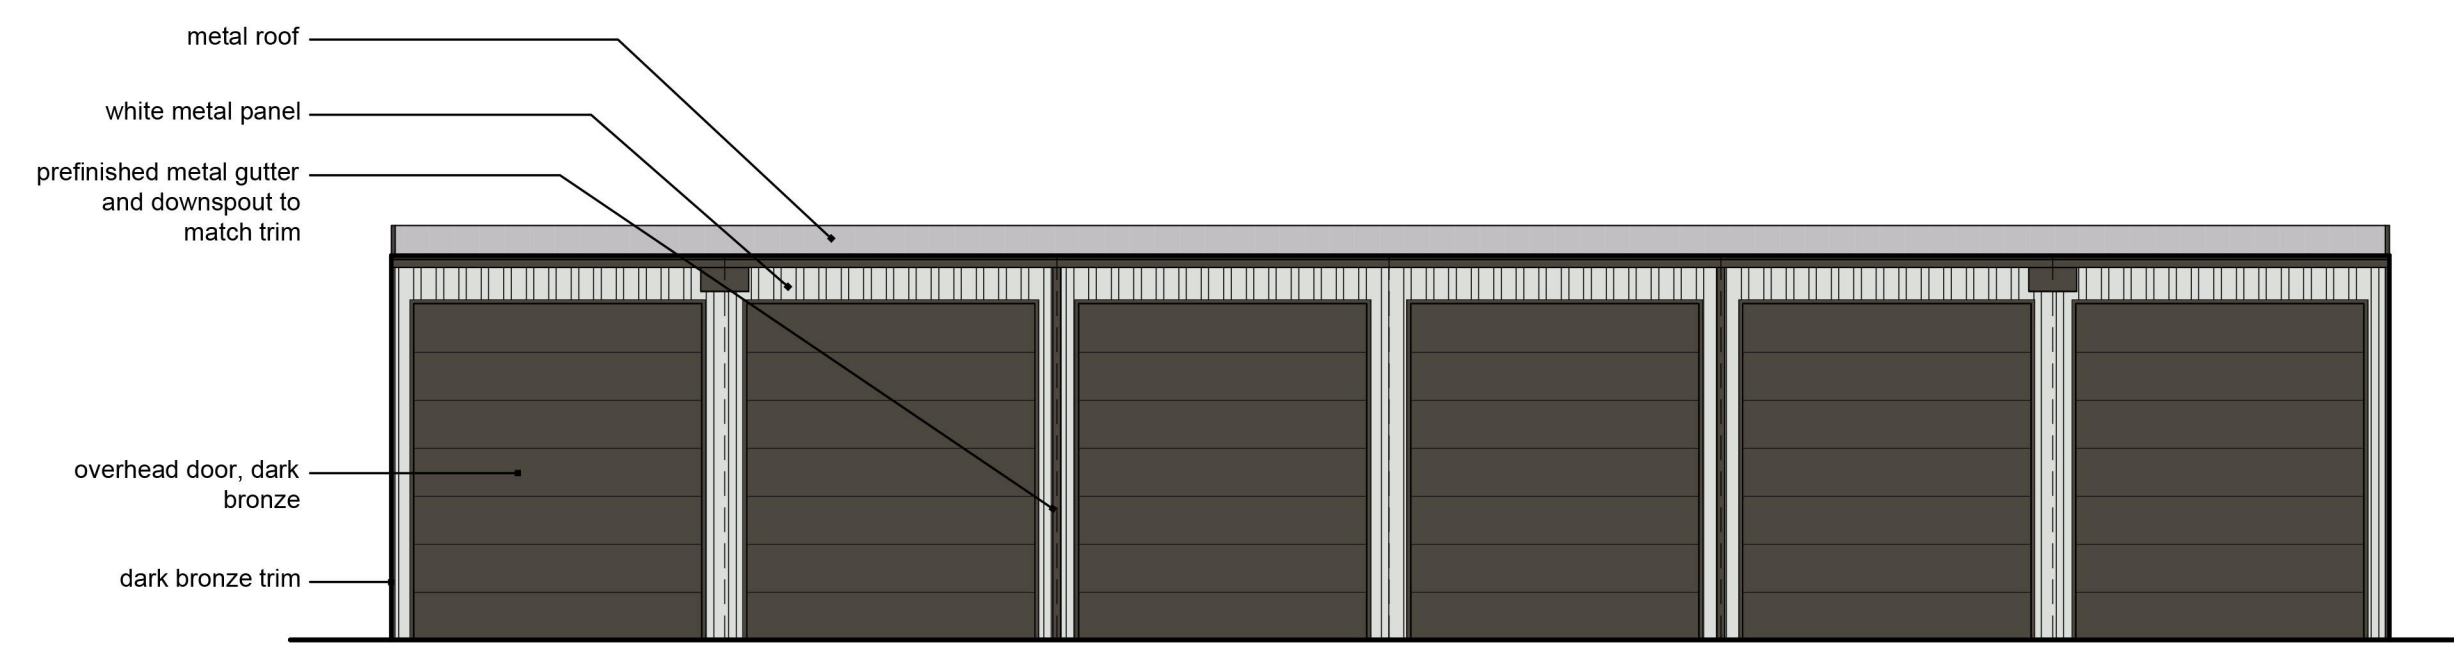

East/West

North/South

2 Buildings 14, 15, 16, 18, 19
scale: 1/8" = 1'-0"

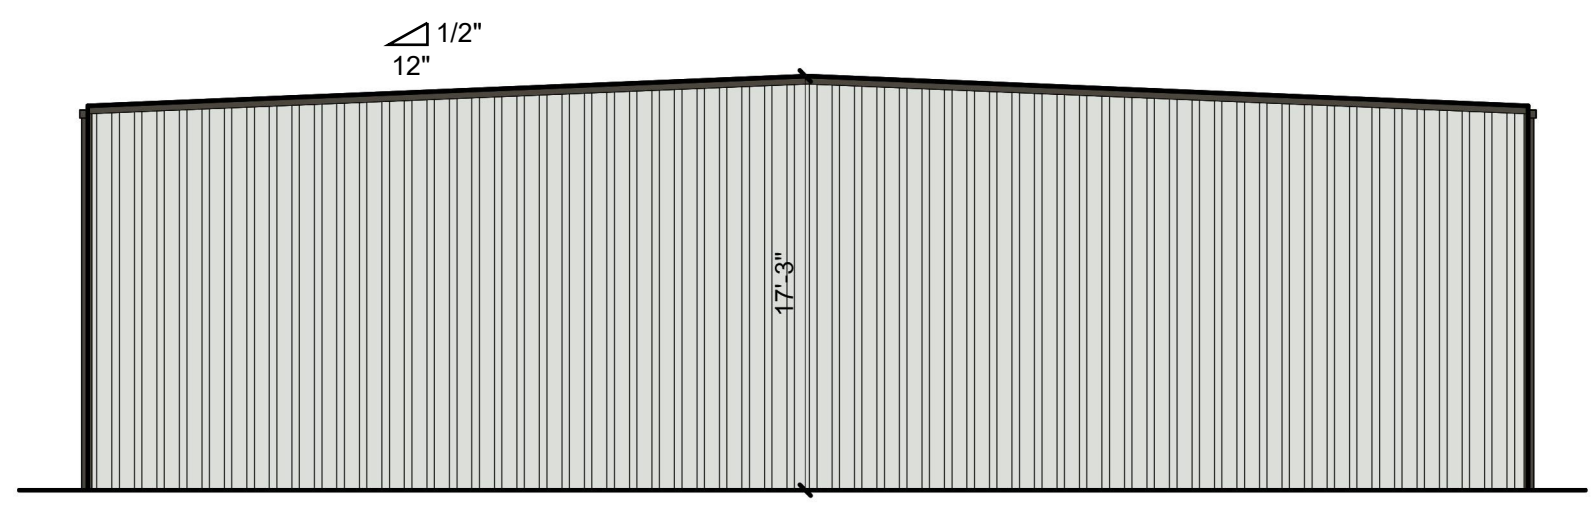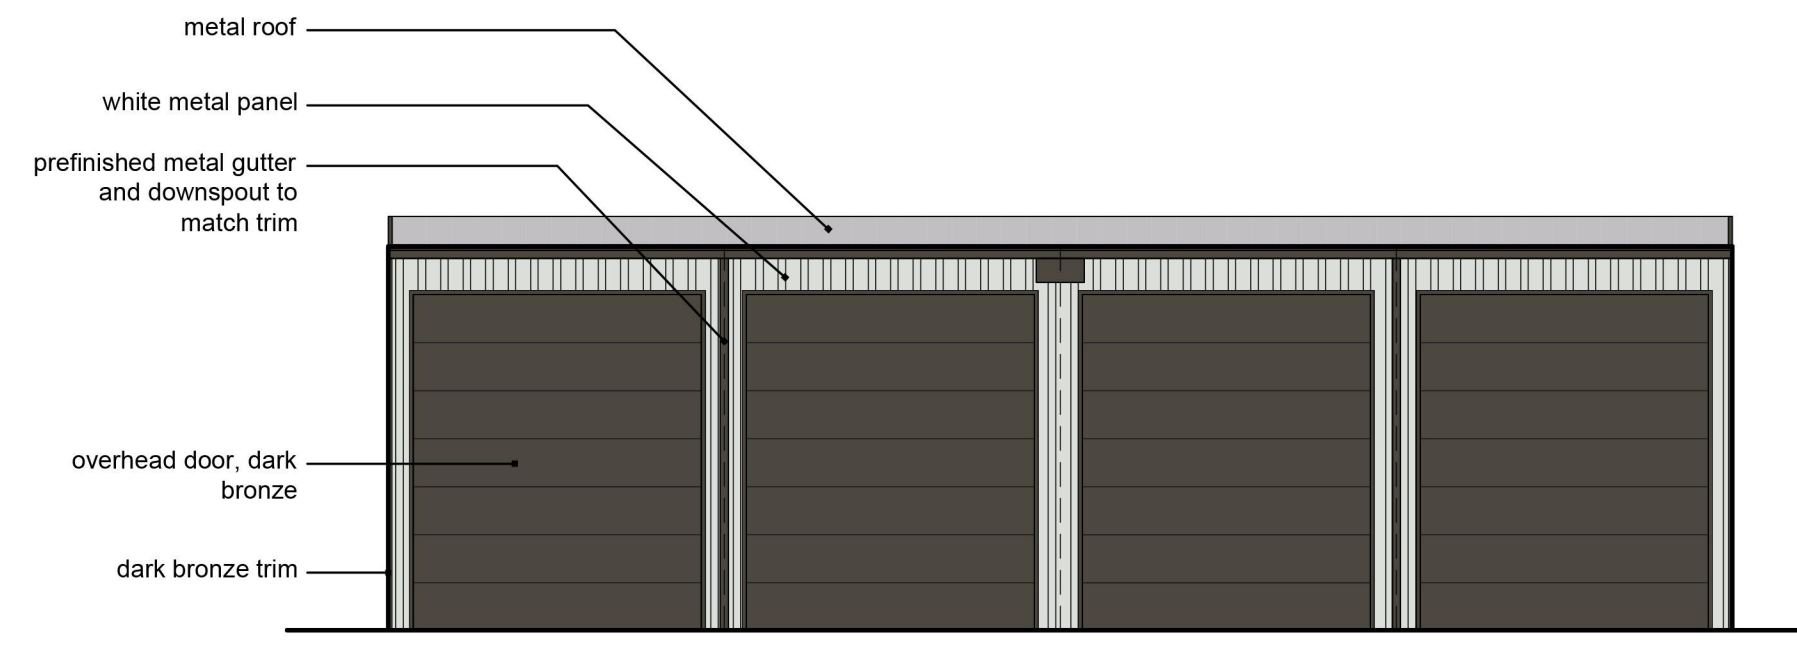

East/West

North

South

3 Building 17
scale: 1/8" = 1'-0"

a new development for
Town Centre Lot 1
520 NE Town Centre Drive
Lee's Summit, Missouri

date
10.01.2021
drawn by
DAE
checked by
DAE
revisions

sheet number
A3.3
drawing type
PDP & Rezoning
project number
20231



1 Building 6
 scale: 1/8" = 1'-0"




2 Building 7
 scale: 1/8" = 1'-0"


a new development for
Town Centre Lot 1
 520 NE Town Centre Drive
 Lee's Summit, Missouri

date 10.01.2021
 drawn by DAE
 checked by DAE
 revisions


sheet number
A3.4
 drawing type
 PDP & Rezoning
 project number
 20231

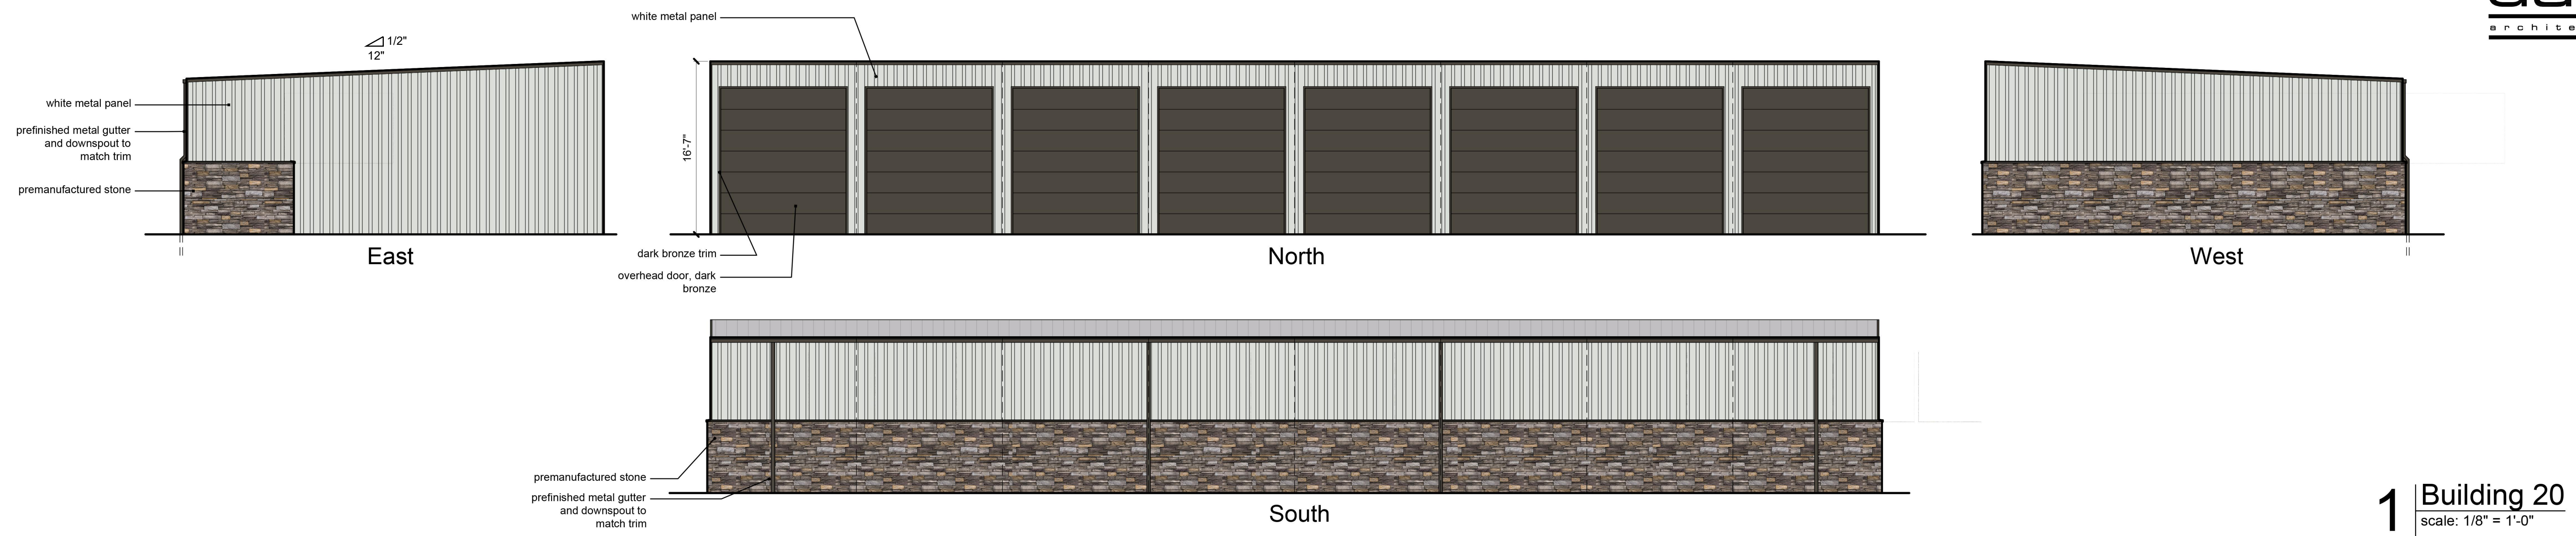


1 Building 20
scale: 1/8" = 1'-0"

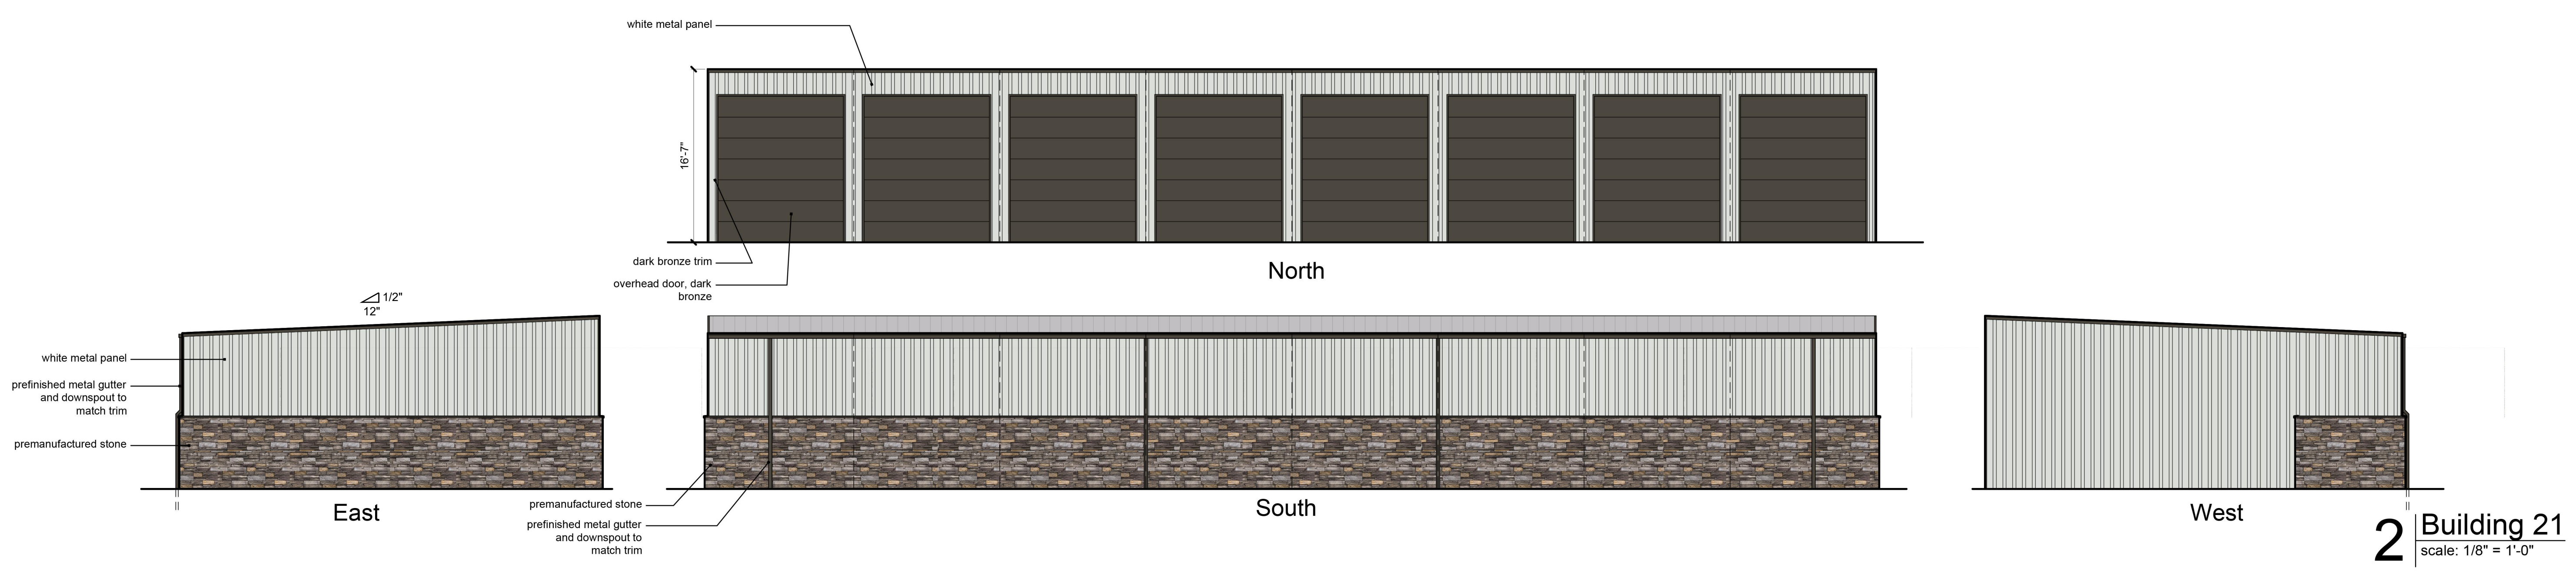

2 Building 21
scale: 1/8" = 1'-0"

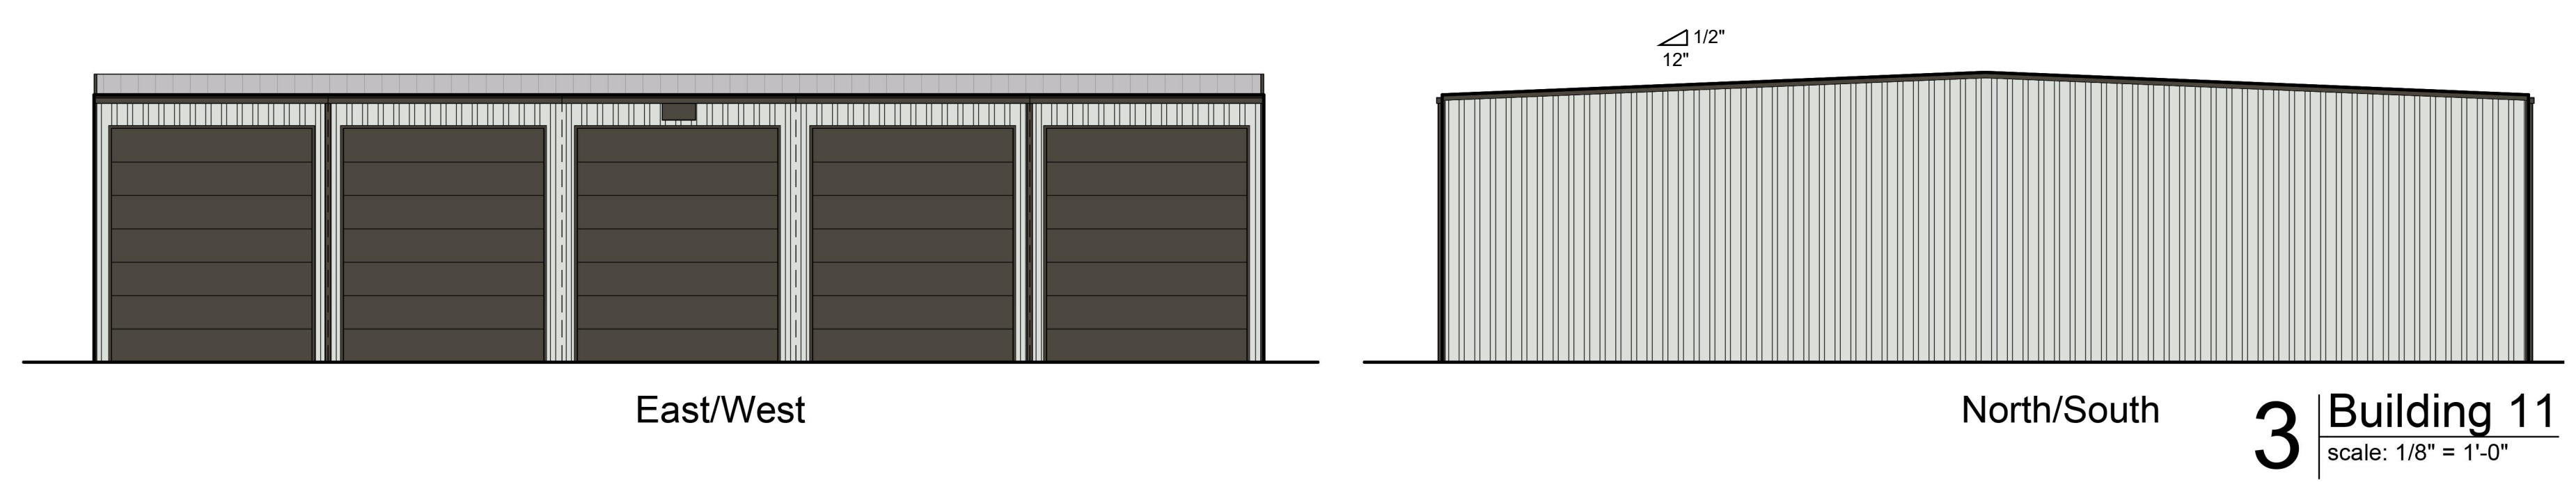

3 Building 11
scale: 1/8" = 1'-0"

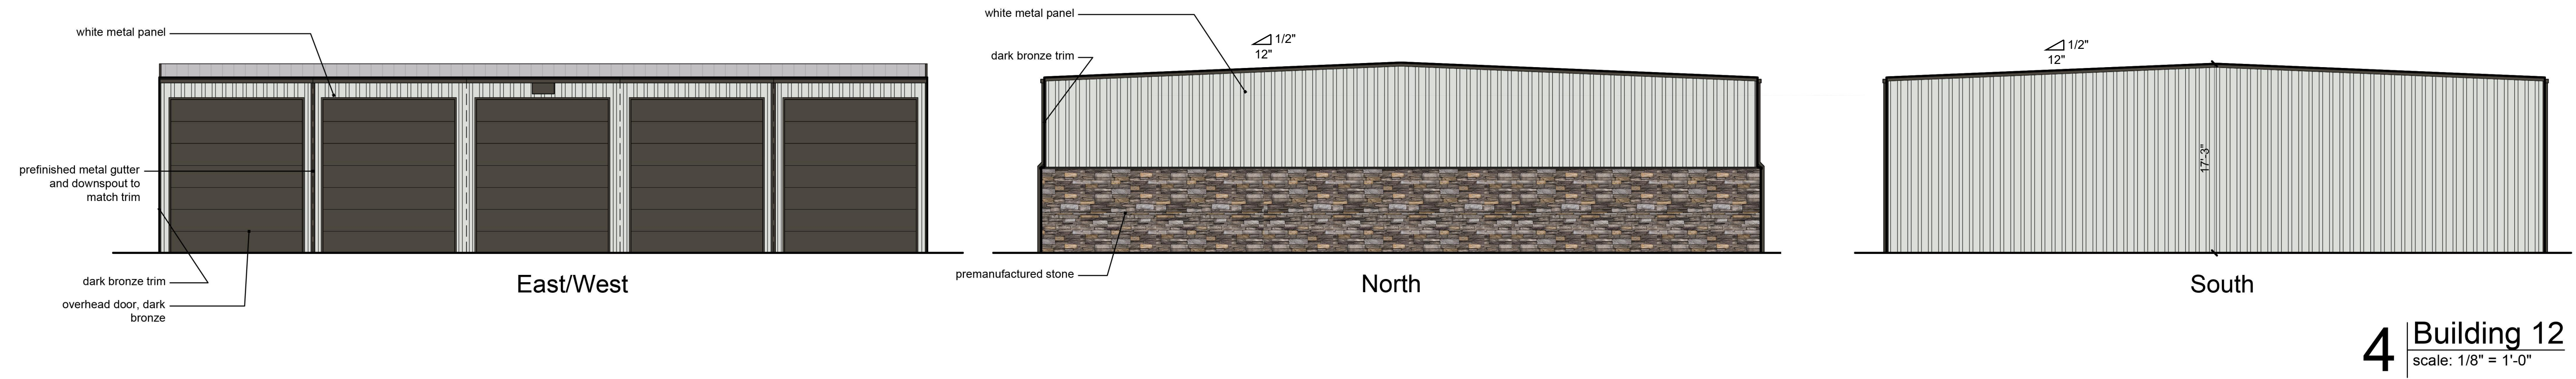

4 Building 12
scale: 1/8" = 1'-0"

a new development for
Town Centre Lot 1
520 NE Town Centre Drive
Lee's Summit, Missouri

date 10.01.2021
drawn by DAE
checked by DAE
revisions