



REVISION TABLE		
NUMBER	DATE	REVISION BY / DESCRIPTION

Town Centre-22

Renderings

Ward Development
 1120 Eagles Ridge Blvd
 Grain Valley, Mo 64029

DATE:

8/22/2022



SCALE:

SHEET:

E-1



Exterior Elevation North

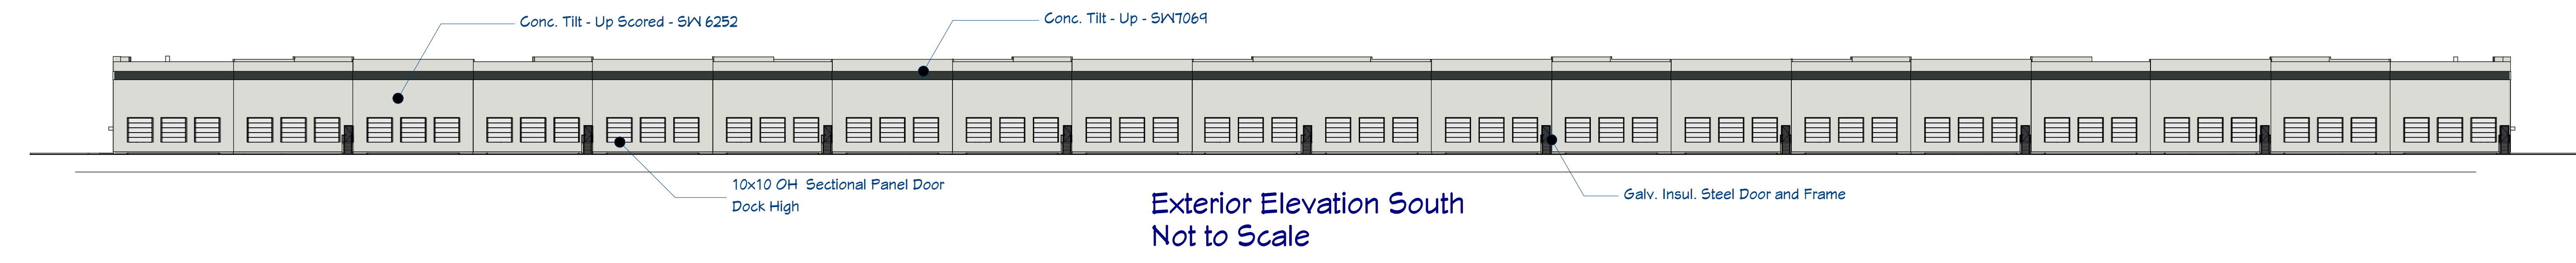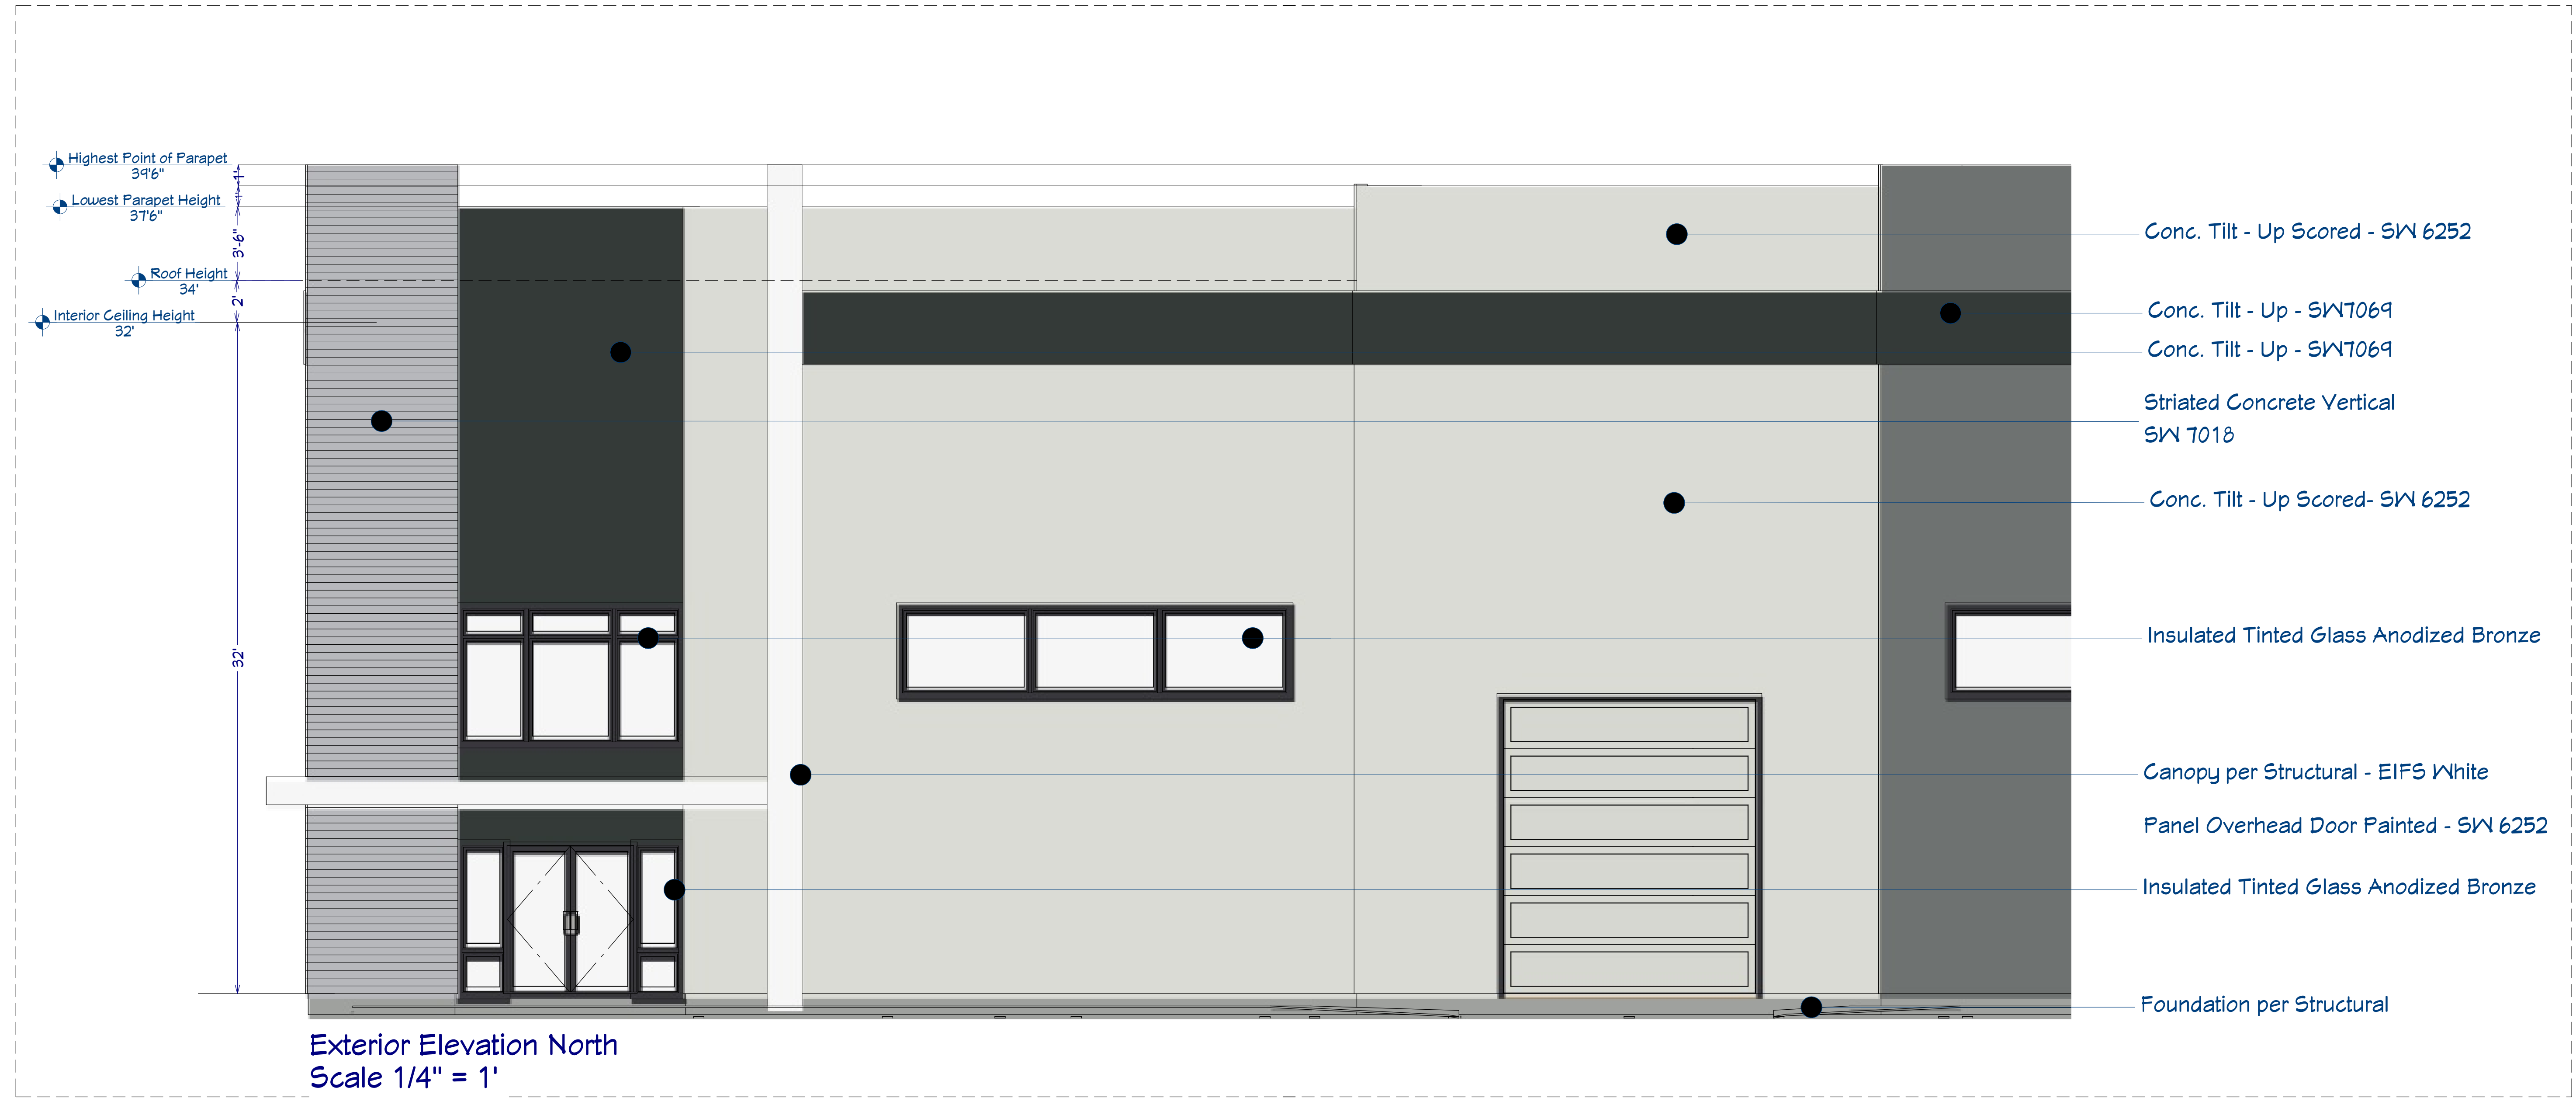

NUMBER	DATE	REVISION	DESCRIPTION

Town Centre-22

ELEVATIONS

Ward Development
1120 Eagles Ridge Blvd
Grain Valley, Mo 64029


DATE:

8/22/2022

SCALE:

SHEET:


E-2

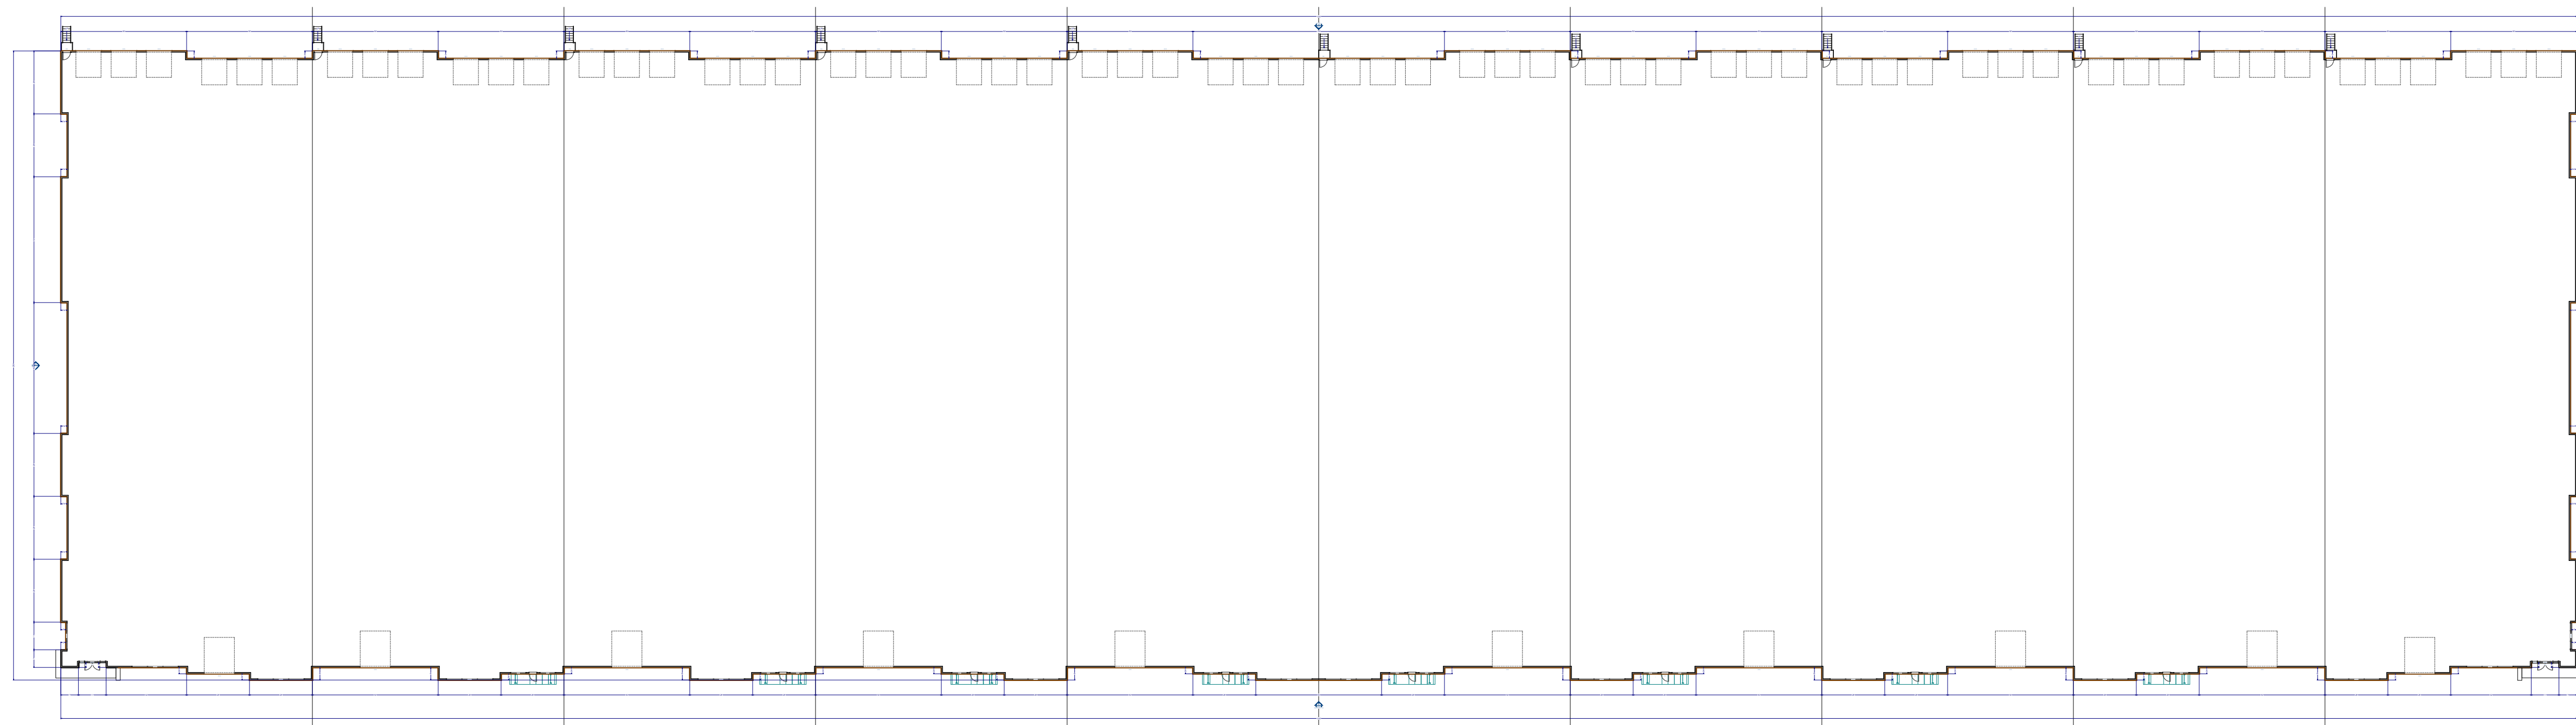

Overall Plan
Scale 1" = 40'



Exterior Elevation West
Scale 1"=10'

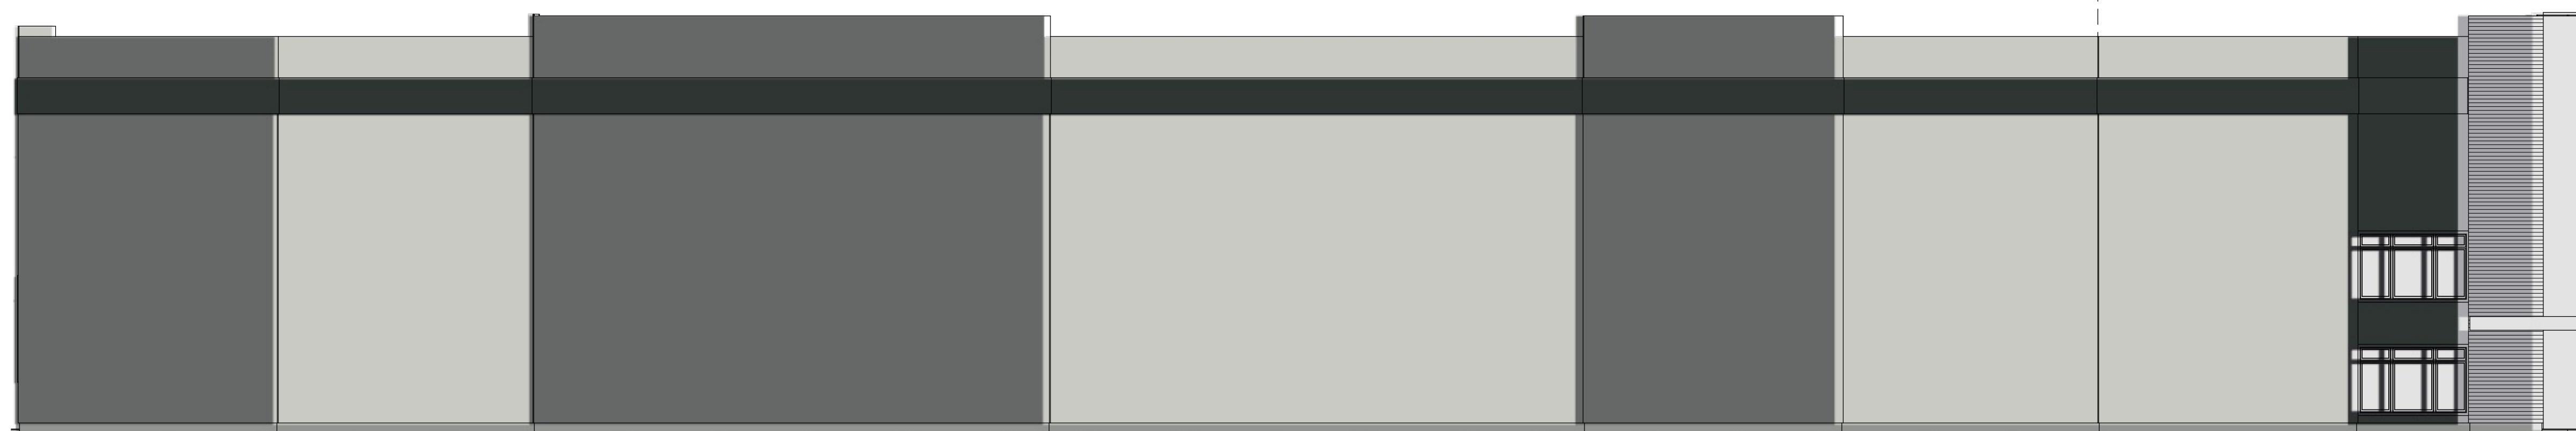

Exterior Elevation East
Scale 1"=10'

REVISION TABLE	
NUMBER	DATE

Town Centre-22

1st Floor Plan

Ward Development
1120 Eagles Ridge Blvd
Grain Valley, Mo 64029

DATE:

8/22/2022

SCALE:

SHEET:

A-1