

"The name DUTCH BROS. and all associated logos, distinctive design, content, information, and other materials featured, displayed, contained herein, and made available by Dutch Bros., including but not limited to, the "look and feel" of the establishments and products, all text, images, colors, configurations, graphics, illustrations, photographs, and pictures (collectively, the "Materials") are owned by and/or licensed by DB Franchising USA, LLC and are protected by copyright, trademark, trade dress, patent, and/or other intellectual property rights and/or other laws under the United States and foreign laws."


(1) EIFS - DRYVIT COLOR: WHITE SAND SW9582
(4) METAL TRIM- FASCIA/ PAINT DUTCH BROS DARK GRAY

(2) NICHHA FIBER CEMENT BOARD (SW DB BLUE)
PREFINISHED CLEAR ANODIZED ALUM. STOREFRONT


(3) BRICK VENEER: CLOUD CERAMICS - COLOR: CORONADO - TEXTURE: VELOUR
(HEWN) SOFFIT MATERIAL UNDER THE LARGE CANOPY

EXTERIOR FINISH SQUARE FOOTAGE SCHEDULE				
BRICK	EIFS	NICHHA	GLASS	FACADE
NORTH ELEVATION				
428.19 SF	342.1 SF	219.84 SF	24.7 SF	1014.54 SF
42% OF FACADE	34% OF FACADE	22% OF FACADE	2% OF FACADE	
EAST ELEVATION				
328.06 SF	113.38 SF	105.88 SF	0 SF	601.55 SF
55% OF FACADE	18% OF FACADE	18% OF FACADE	0% OF FACADE	
SOUTH ELEVATION				
573.23 SF	318.84 SF	45.7 SF	74.3 SF	1016.4 SF
58% OF FACADE	31% OF FACADE	5% OF FACADE	7% OF FACADE	
WEST ELEVATION				
271.87 SF	80.42 SF	220.89 SF	57.81 SF	594.1 SF
46% OF FACADE	14% OF FACADE	37% OF FACADE	9% OF FACADE	


EXTERIOR FINISH SCHEDULE - PROTOTYPICAL w/ CANOPY				
ID TAG	MATERIAL	MANUFACTURER	MODEL	REMARKS
ZONE 1 (BODY)				
1	EIFS	DRYVIT	OUTSULATION EIF SYSTEM	COLOR: WHITE SAND SW9582
ZONE 2 (TOWER)				
2	FIBER CEMENT SIDING	NICHHA	ILLUMINATION: AWP 1818 W/ MATCHING PANEL CORNERS	COLOR: BLDG DB BLUE
ZONE 3 (BASE)				
3	BRICK VENEER AND SILL	CLOUD CERAMICS	FACE BRICK - FULL VENEER MODULAR- 2 1/4" H. X 3 5/8" W. X 7 5/8" L	COLOR: CORONADO TEXTURE: VELOUR
ZONE 4 (FRAMED CANOPY)				
4	FASCIA	WESTERN STATES METAL ROOFING	T-GROOVE, 10"	3 SIDES; COLOR: BLDG DB DARK GRAY
5	SOFFIT	HEWN ELEMENTS	NATURAL NORTHWESTERN SPRUCE	1x8, T&G, 1/8" REVEAL, SEALED
6	COLUMNS	CLOUD CERAMICS	FACE BRICK - FULL VENEER MODULAR- 2 1/4" H. X 3 5/8" W. X 7 5/8" L	COLOR: CORONADO TEXTURE: VELOUR
NOTE: GC TO PROVIDE 3"x2" SMOOTH DOWNSPOUTS, AND ALL NECESSARY ADAPTORS, AT AWNING AND CANOPY LOCATIONS; COLOR: BLDG DB DARK GRAY				

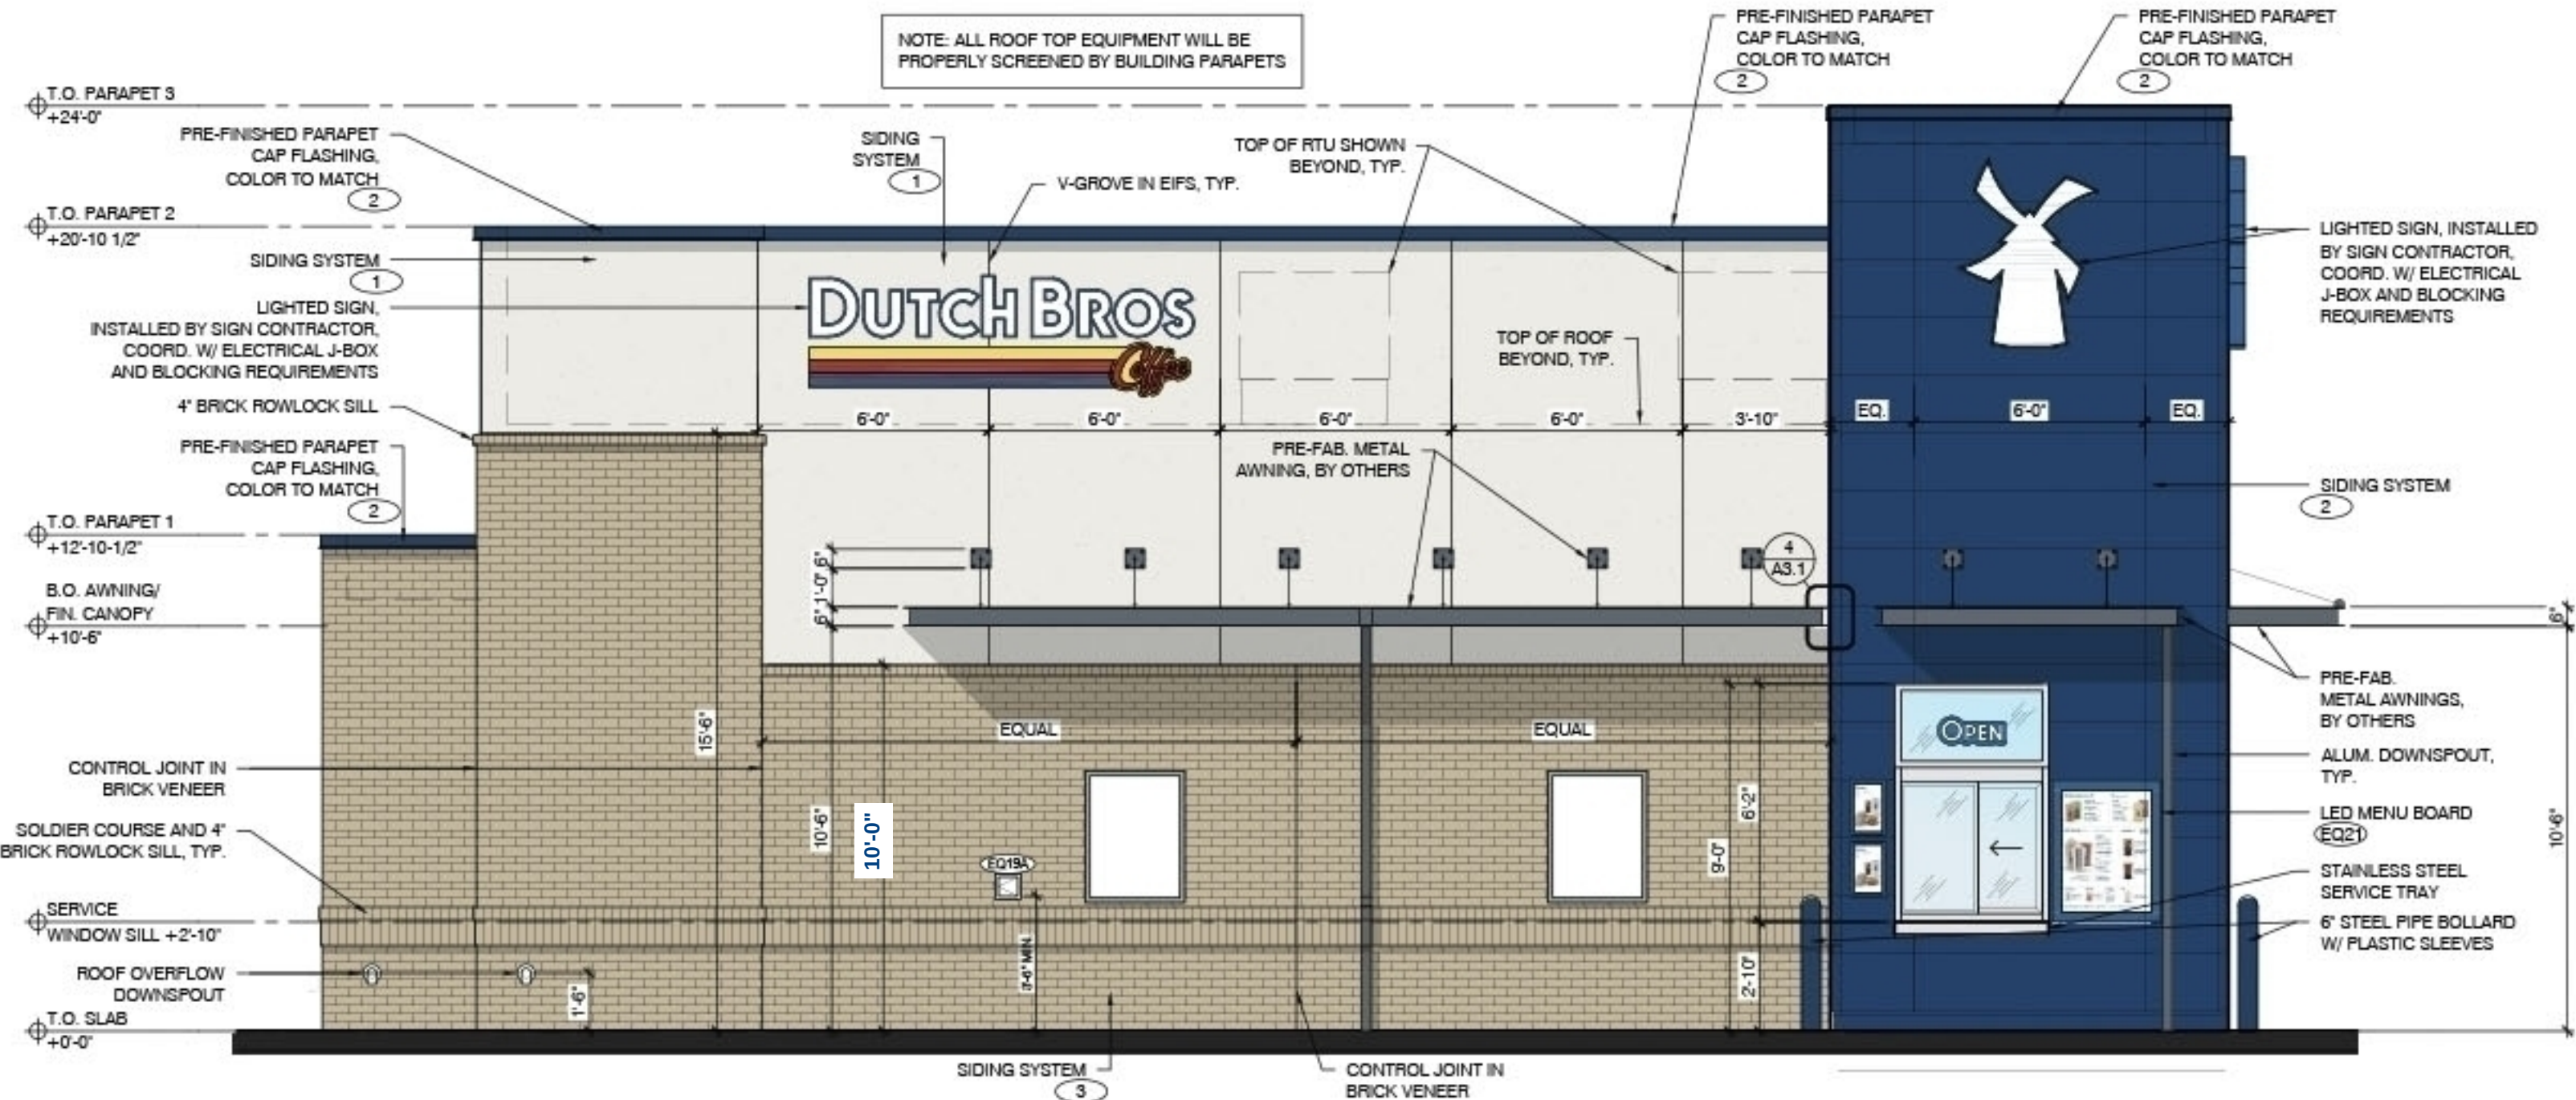


4 NORTH ELEVATION - DRIVE-THRU WINDOW SCALE: 1/4" = 1'-0"

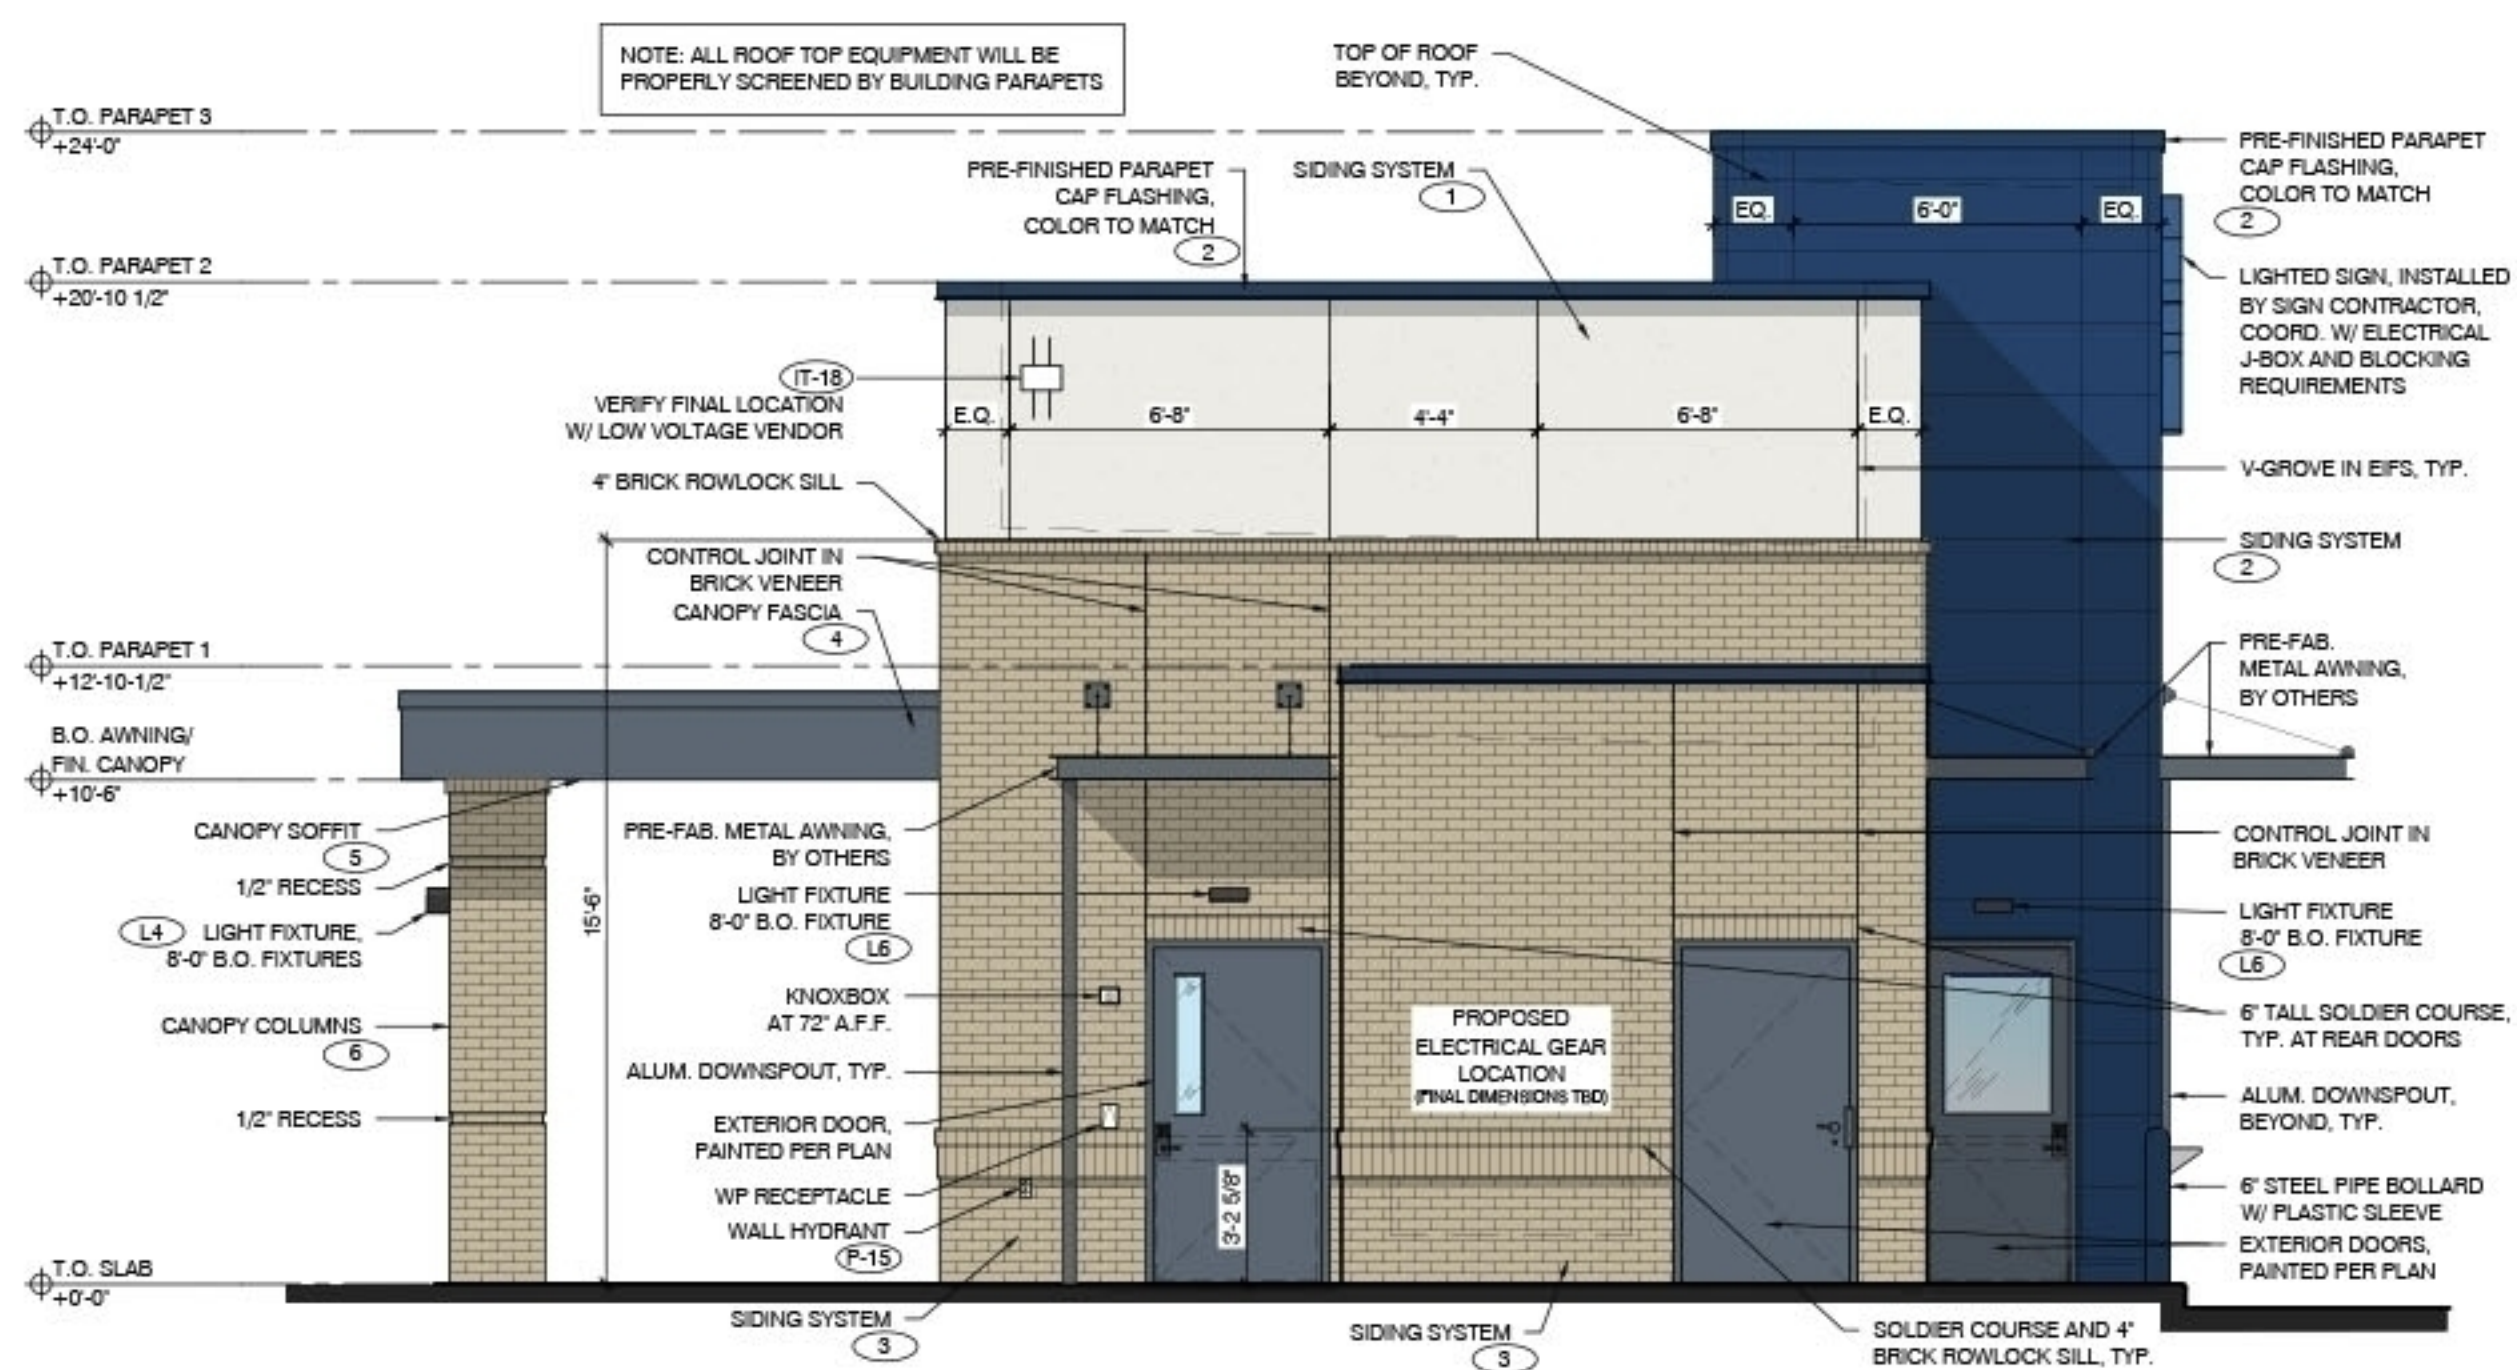

3 EAST ELEVATION SCALE: 1/4" = 1'-0"

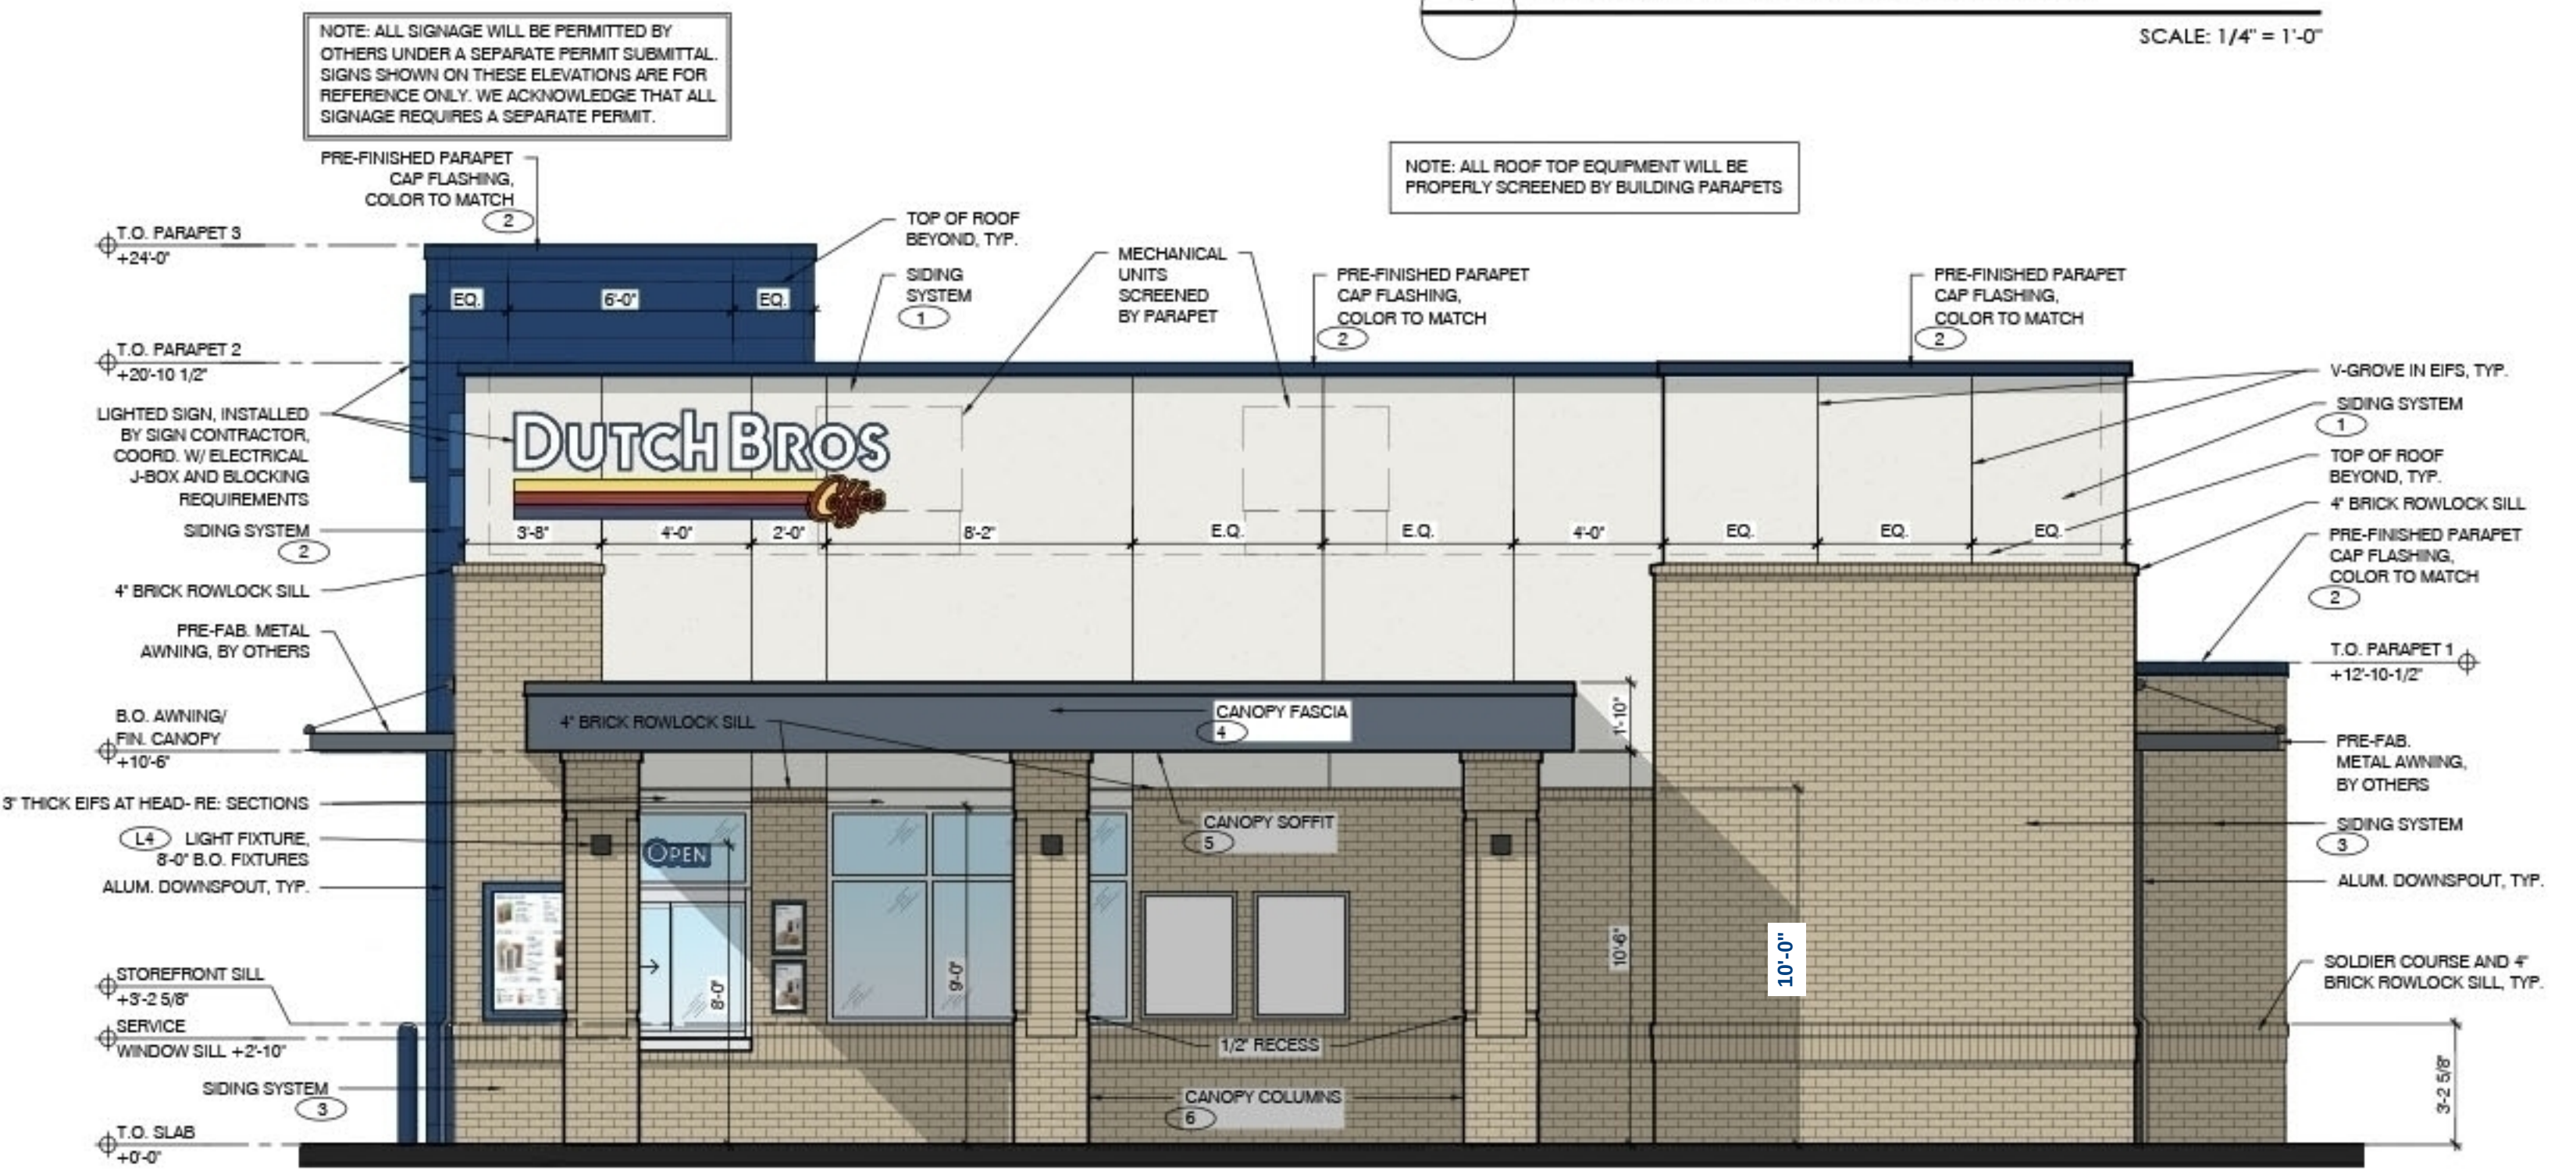

2 SOUTH ELEVATION - WALK-UP WINDOW SCALE: 1/4" = 1'-0"

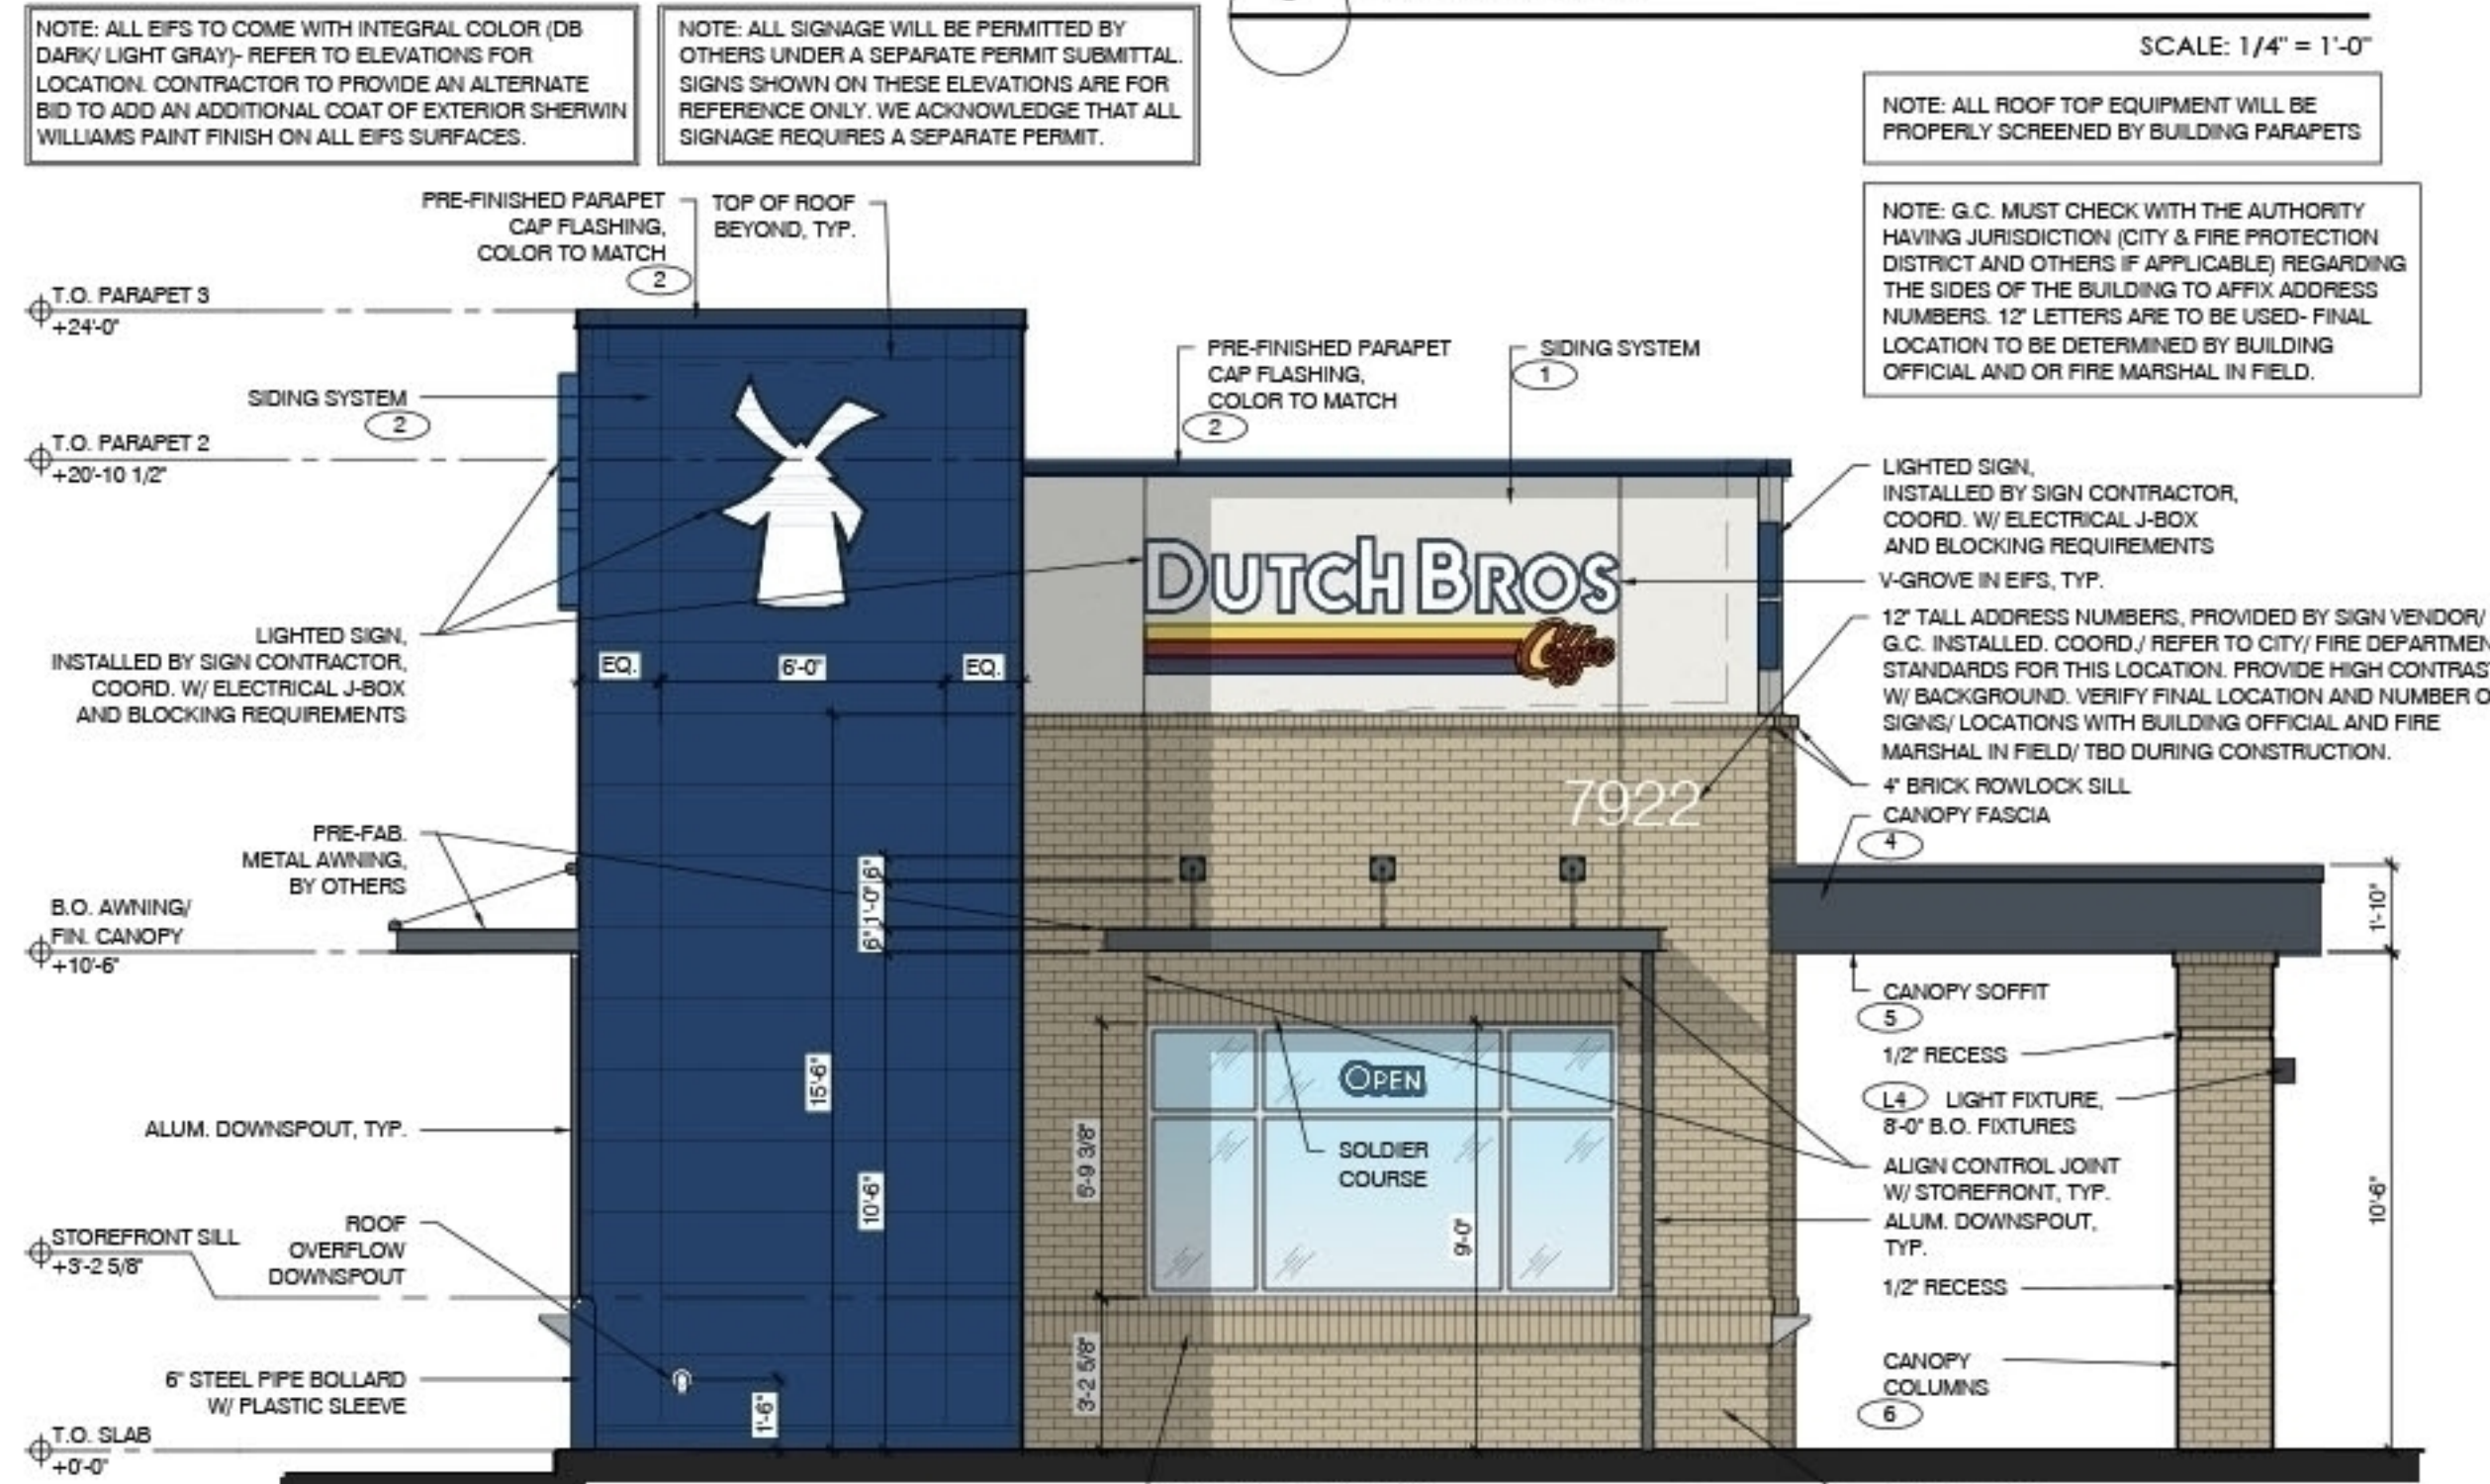

1 WEST ELEVATION SCALE: 1/4" = 1'-0"

Dutch Bros
ARCHITECT
CORALIC, LLC
EDIN CORALIC
9700 MACKENZIE ROAD, STE. 222,
ST. LOUIS, MO 63123
p: 314.578.4953
edin@coralicarchitecture.com
STRUCTURAL ENGINEER
KREHER ENGINEERING
NATHAN DREYER
208 N. MAIN STREET,
COLUMBIA, IL 62236
p: 618.281.8505
ndreyer@kreherengineering.com
MEP ENGINEER
CASE ENGINEERING
MATT CASE
796 MERUS CT.,
FENTON, MO 63026
T: 636.349.1600 F: 636.349.1730
mcase@caseengineeringinc.com

Project No:
Dutch Bros Coffee
New Freestanding Store
OLDHAM VILLAGE
LEE'S SUMMIT, MISSOURI
for: Dutch Bros Coffee
110 SW 4th St. Grants Pass, OR 97526

ISSUED FOR PERMIT

REV.	DATE	DESCRIPTION

SHEET NAME:
BUILDING ELEVATIONS

SHEET NUMBER:
A6.1

© 2024 DB Franchising USA, LLC