



Front Elevation

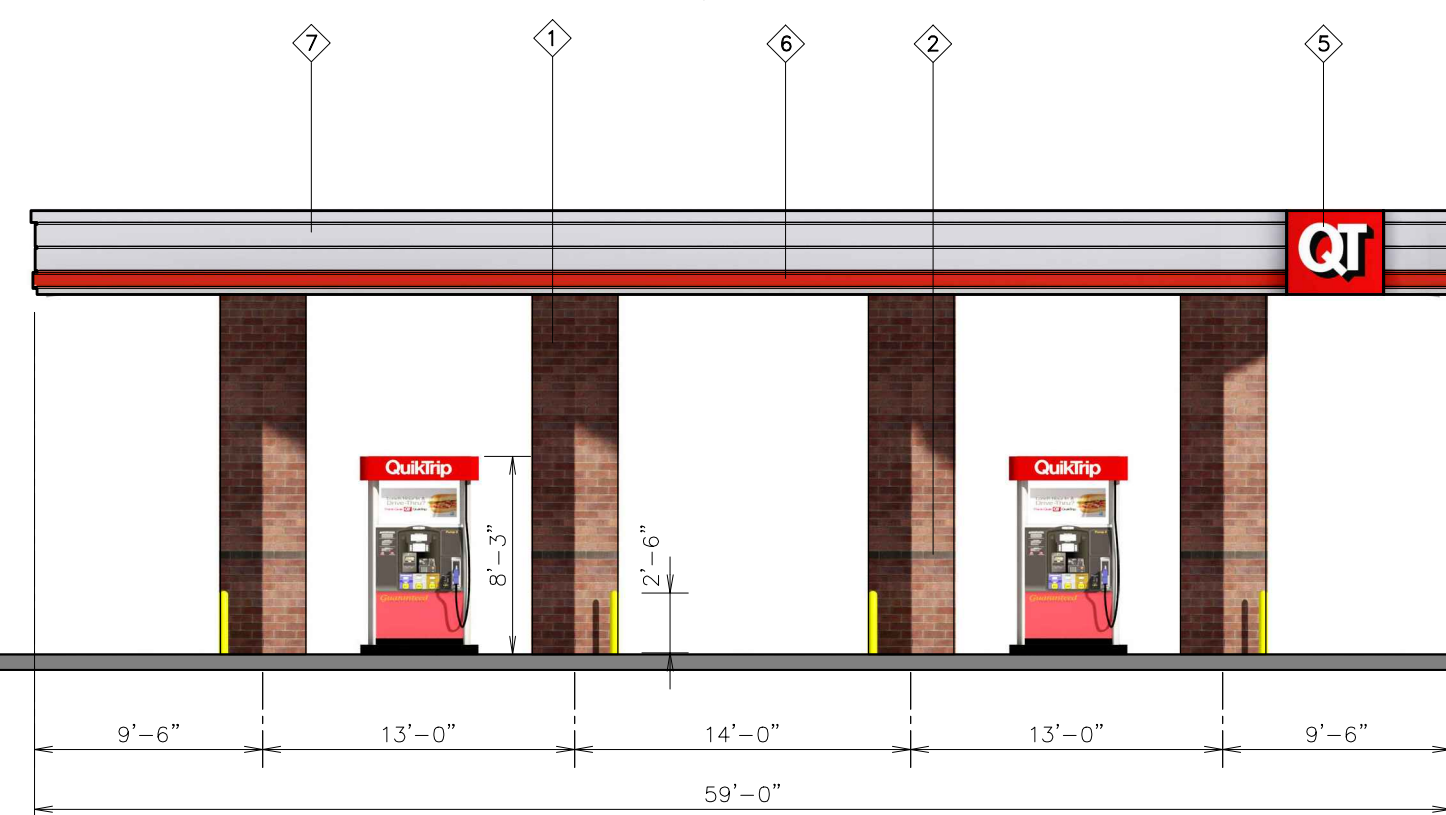

Left Elevation

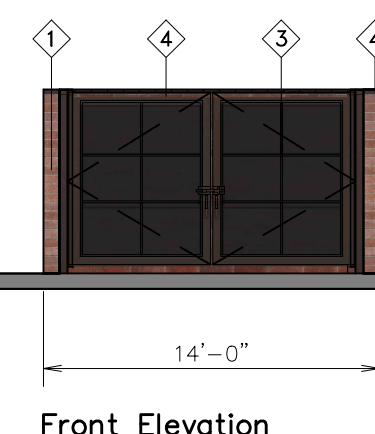


Front Elevation

18'-6" Min. / 23'-0" Max.  
AFF Top of Canopy


15'-0" Min. / 19'-0" Max.  
AFF Bottom of Canopy

Trash Enclosure

Finish Floor

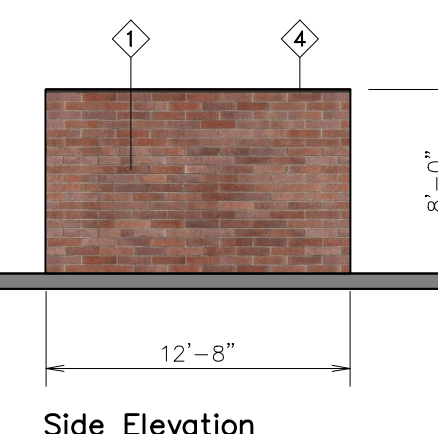

Side Elevation

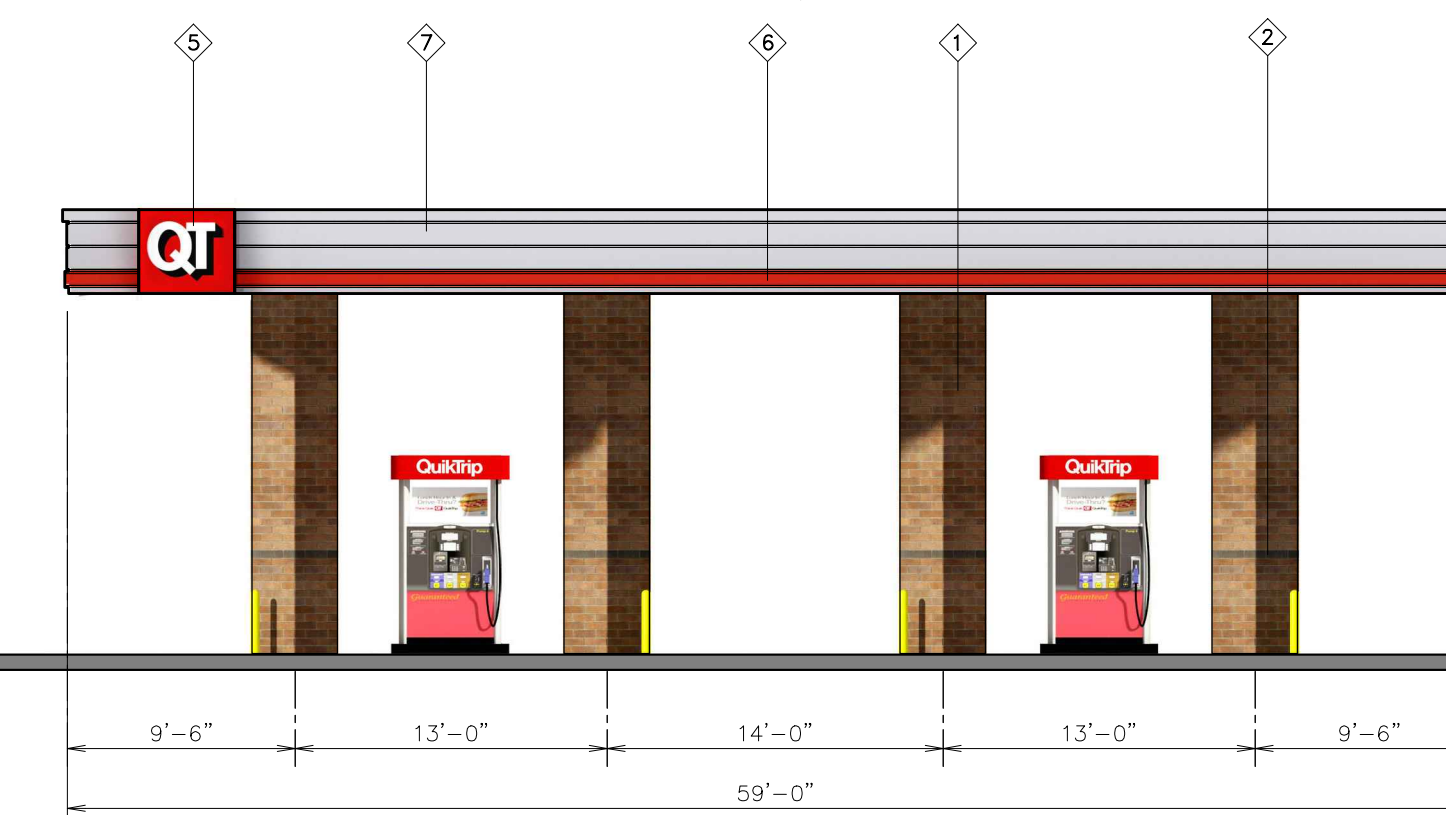

Right Elevation



**QuikTrip.**

4705 South 129th East Ave.  
Tulsa, OK 74134-7008  
P.O. Box 3475  
Tulsa, OK 74101-3475  
(918) 615-7700

Store #

0200

IDC-14 Canopy Elevations

Serial #

02-0200-GD10

Scale:

1/8" = 1'-0"

Issue Date:

04/05/16

Address:

120 SW M-150 Hwy

Drawn By:

TR

Rev/Notes:

City, State:

Lee's Summit, MO

COPYRIGHT © 2011 QUIKTRIP CORPORATION DESIGN PATENTS  
QUIKTRIP PLANS ARE THE EXCLUSIVE PROPERTY OF QUIKTRIP CORPORATION, TULSA,  
OKLAHOMA. THESE PLANS ARE PROTECTED IN THEIR ENTIRETY BY DOMESTIC AND  
INTERNATIONAL COPYRIGHT AND PATENT STATUTES. ANY UNAUTHORIZED USE, REPRODUCTION,  
PUBLICATION, DISTRIBUTION OR SALE IN WHOLE OR IN PART, IS STRICTLY FORBIDDEN.

①	FINISH	MANUFACTURER	SPECIFICATION
1	BRONZESTONE	INTERSTATE BRICK	ATLAS STRUCTURAL BRICK
2	MIDNIGHT BLACK	INTERSTATE BRICK	ATLAS STRUCTURAL BRICK
3	BLACK	ALL COURT FABRICS	POLYPROP 25 MESH
4	DARK BRONZE	DANE	REF AS PAINT
5	IDC-14	ALLEN INDUSTRIES	ILLUMINATED SIGNAGE
6	REY PAL Y CARBONATE	ALLEN INDUSTRIES	ILLUMINATED BAND
7	RLZ-ALUMINUM	ALPOLIC	CANOPY