



REVISION TABLE		
NUMBER	DATE	REVISION BY / DESCRIPTION

Town Centre-22

Renderings

Ward Development
 1120 Eagles Ridge Blvd
 Grain Valley, Mo 64029


DATE:

8/22/2022


SCALE:

SHEET:


E-1

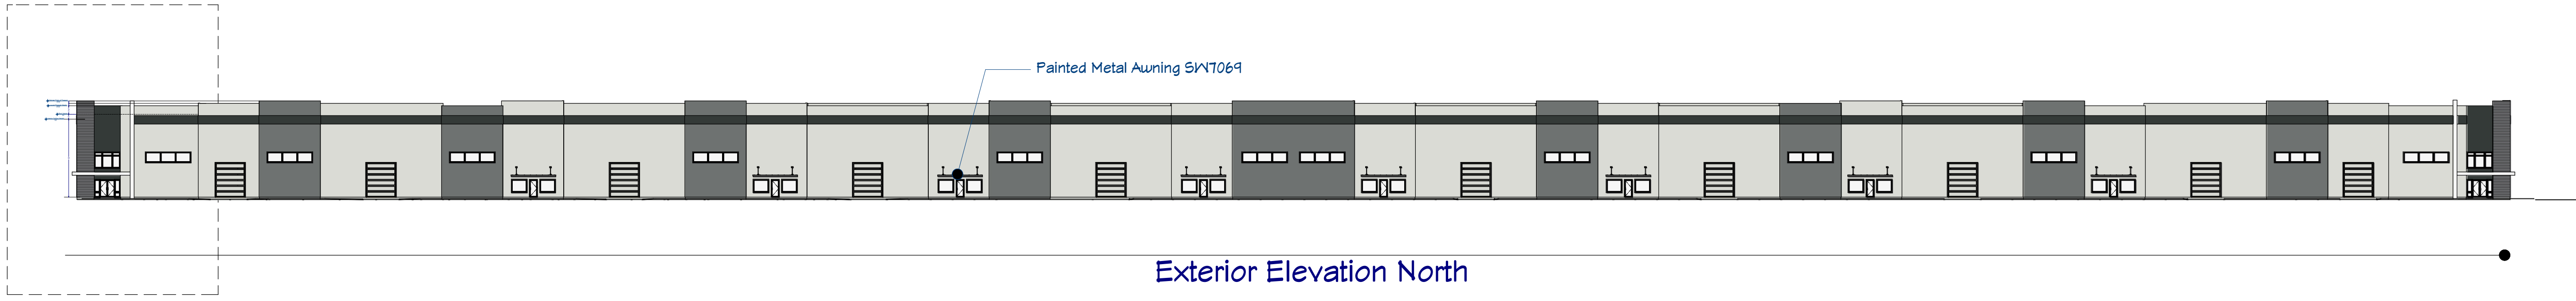

Exterior Elevation North

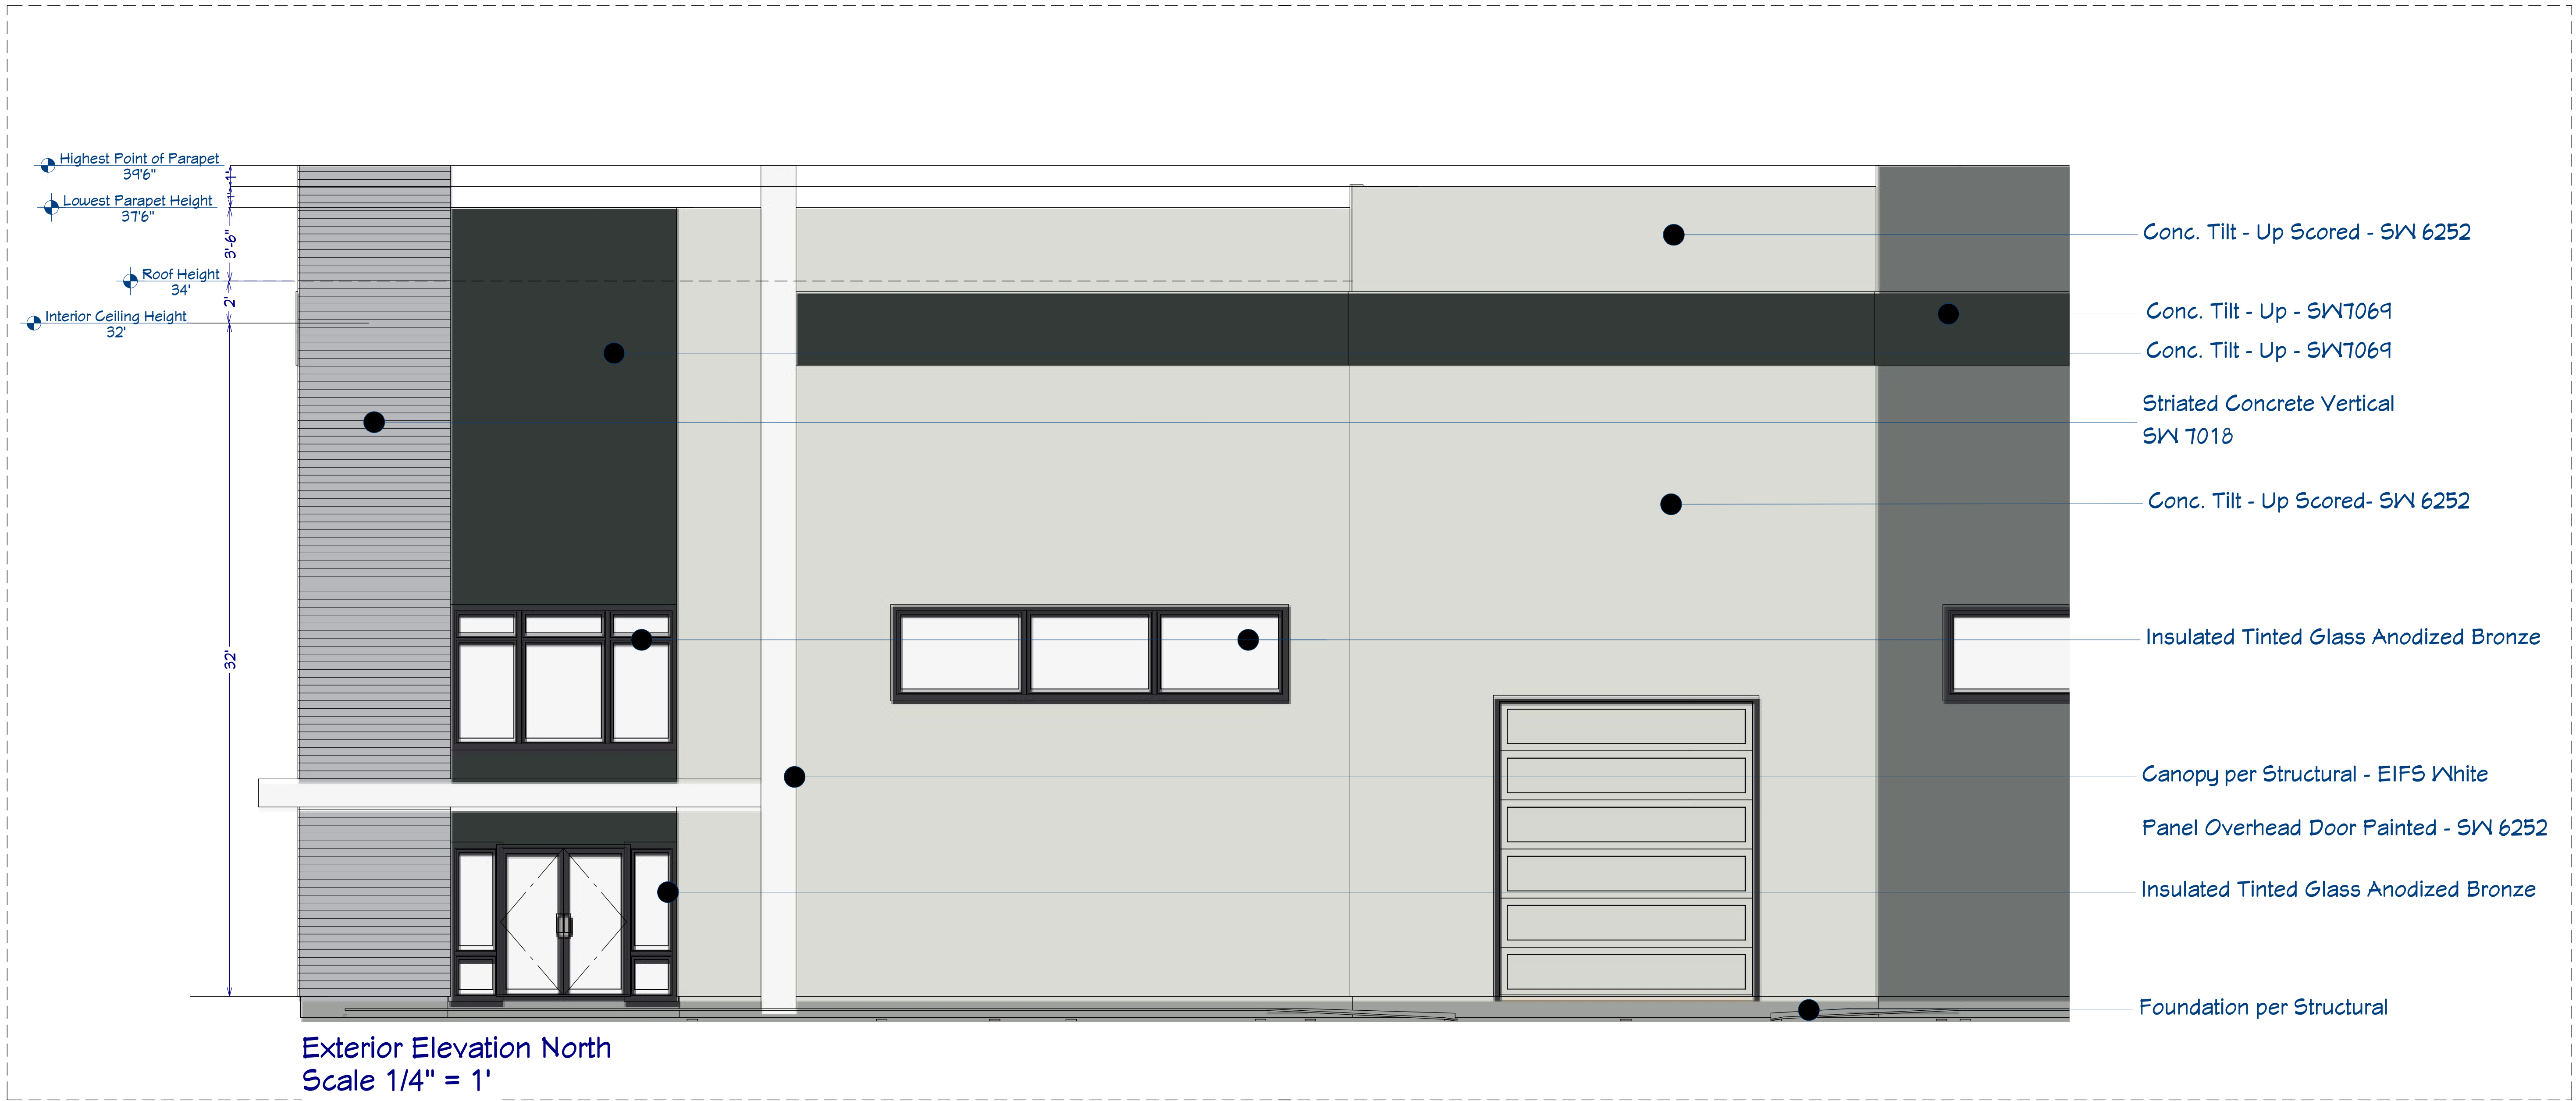

Exterior Elevation North
Scale 1/4" = 1'

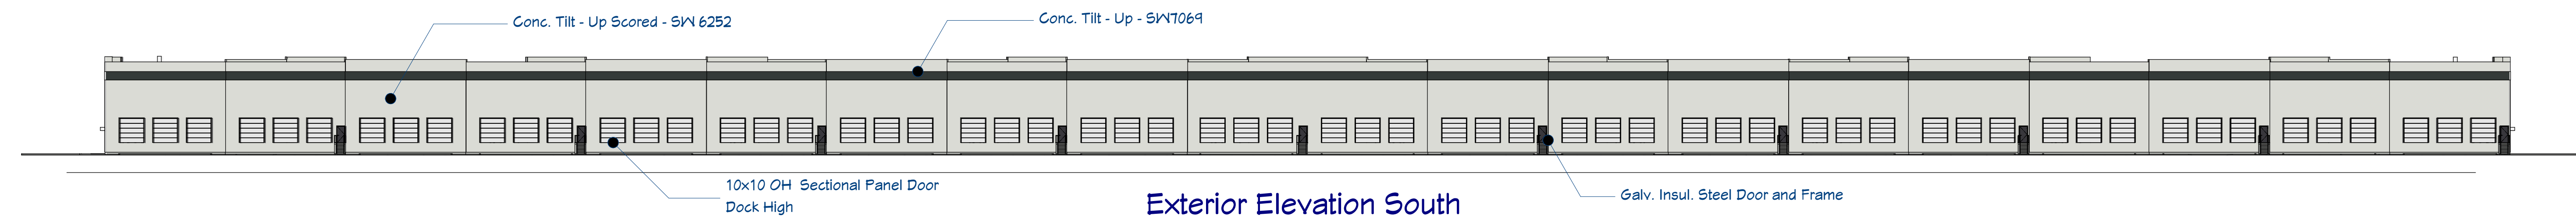

Exterior Elevation South
Not to Scale

NUMBER	DATE	REVISION	DESCRIPTION

Town Centre-22

ELEVATIONS

Ward Development
1120 Eagles Ridge Blvd
Grain Valley, Mo 64029


DATE:

8/22/2022

SCALE:

SHEET:


E-2

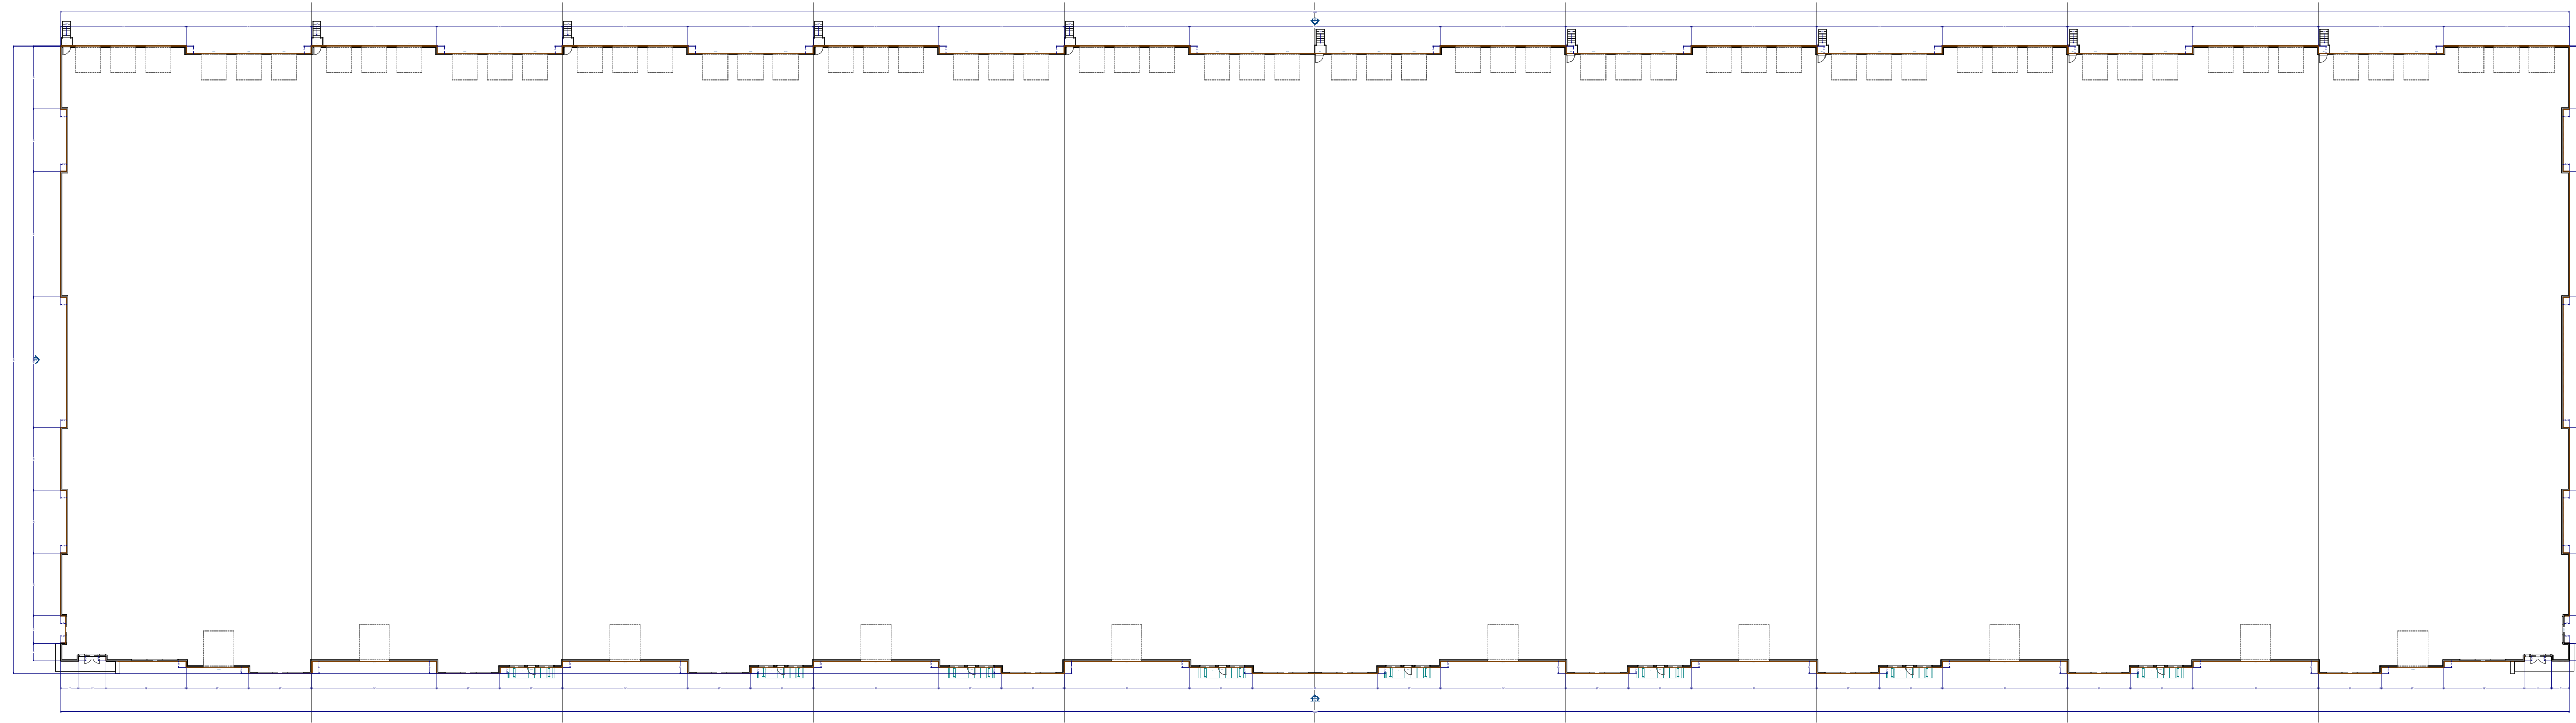

Overall Plan
Scale 1" = 40'



Exterior Elevation West
Scale 1"=10'

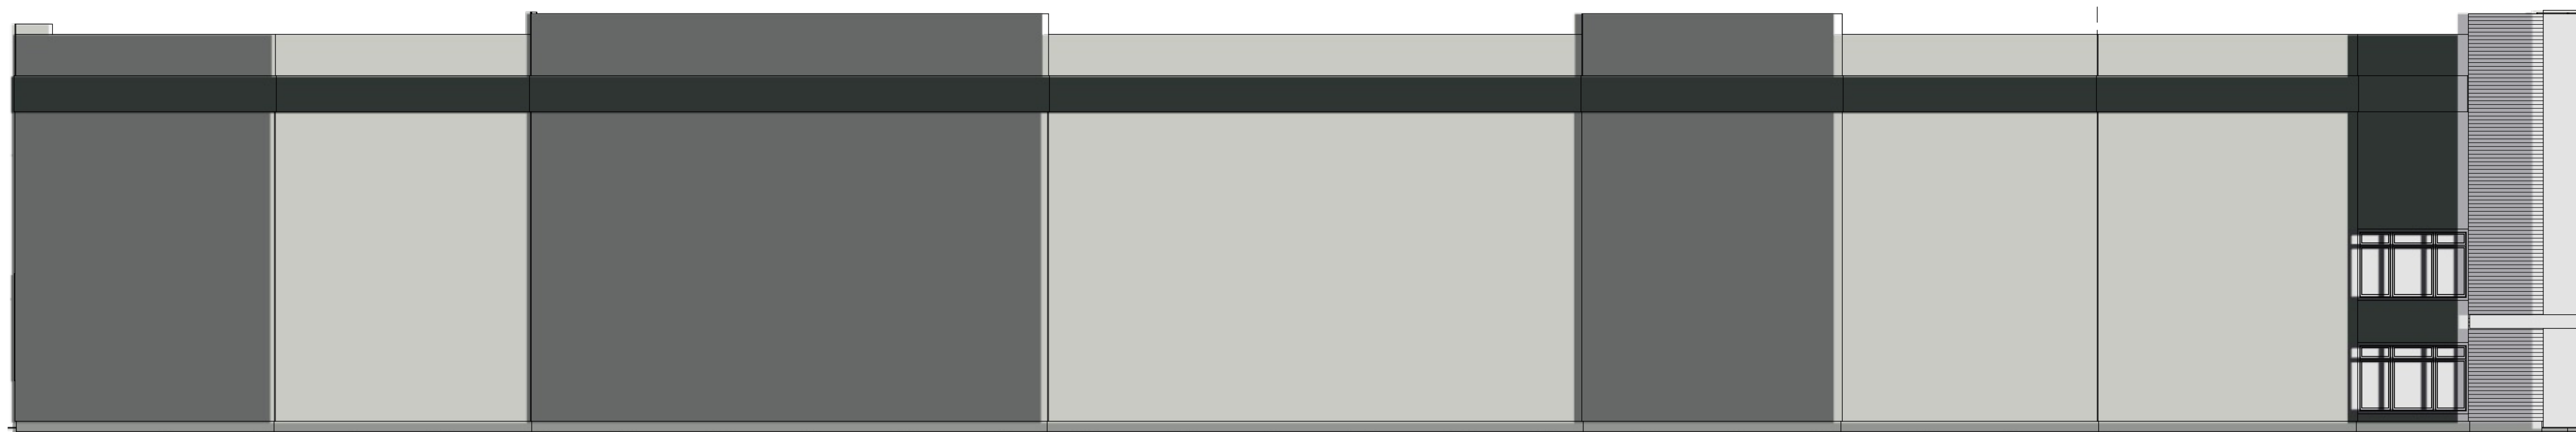

Exterior Elevation East
Scale 1"=10'

REVISION TABLE	
NUMBER	DATE

Town Centre-22

1st Floor Plan

Ward Development
1120 Eagles Ridge Blvd
Grain Valley, Mo 64029

DATE:
8/22/2022

SCALE:

SHEET:
A-1