



FRONT ELEVATION

SCALE: 3/32" = 1'-0"

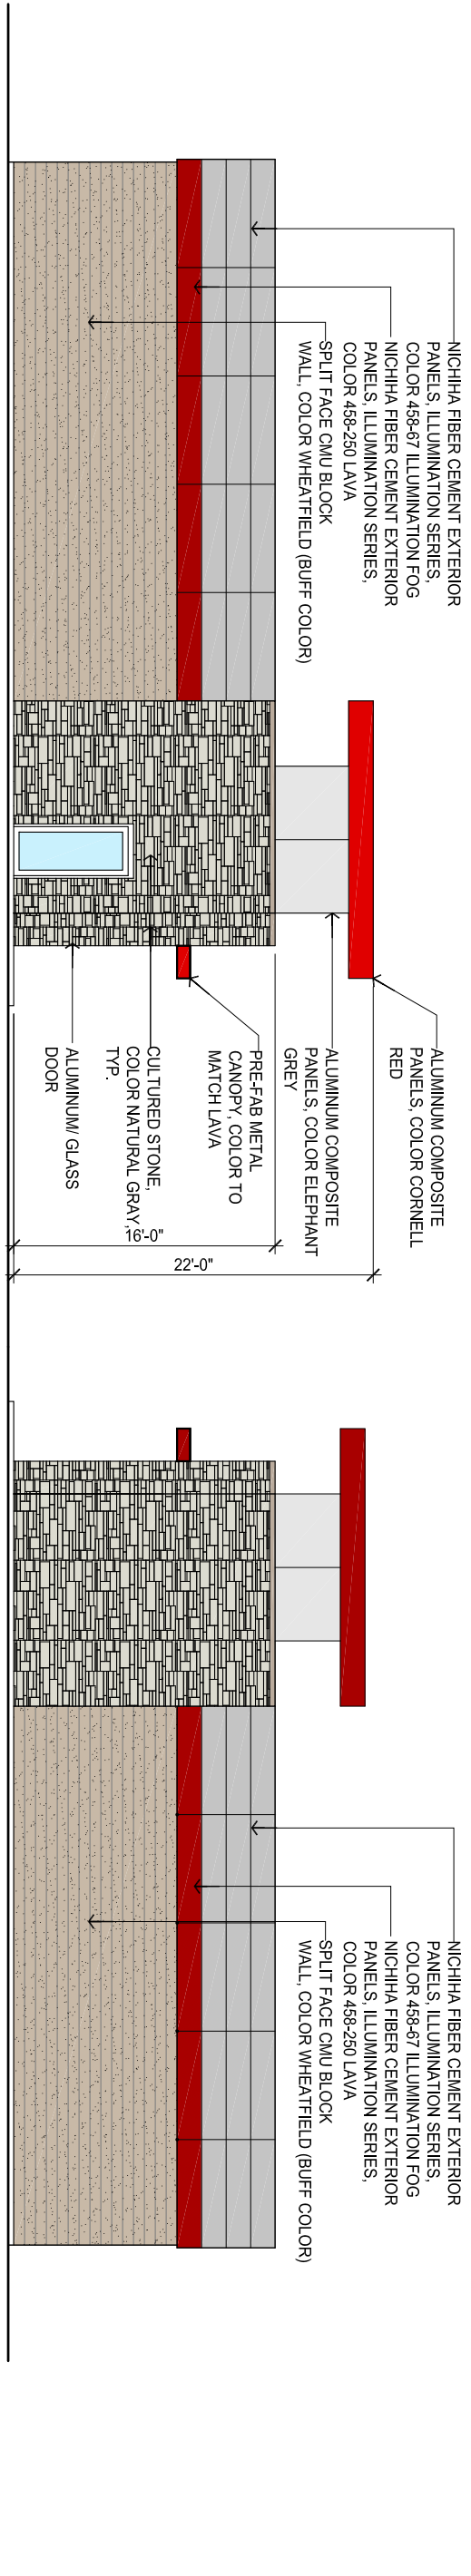


SIDE ELEVATION

SCALE: 3/32" = 1'-0"

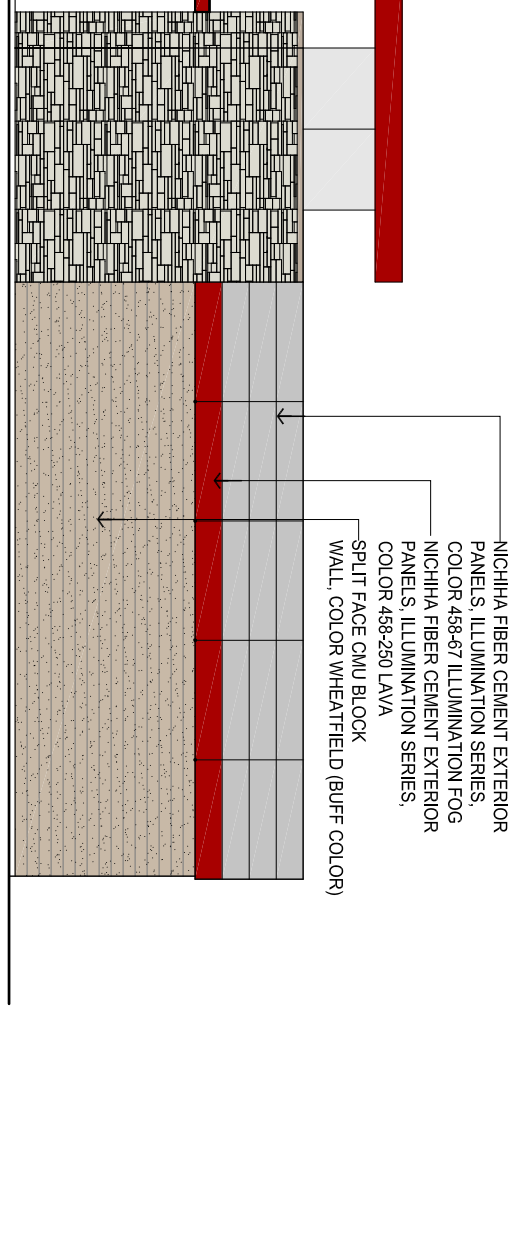

SIDE ELEVATION

SCALE: 3/32" = 1'-0"

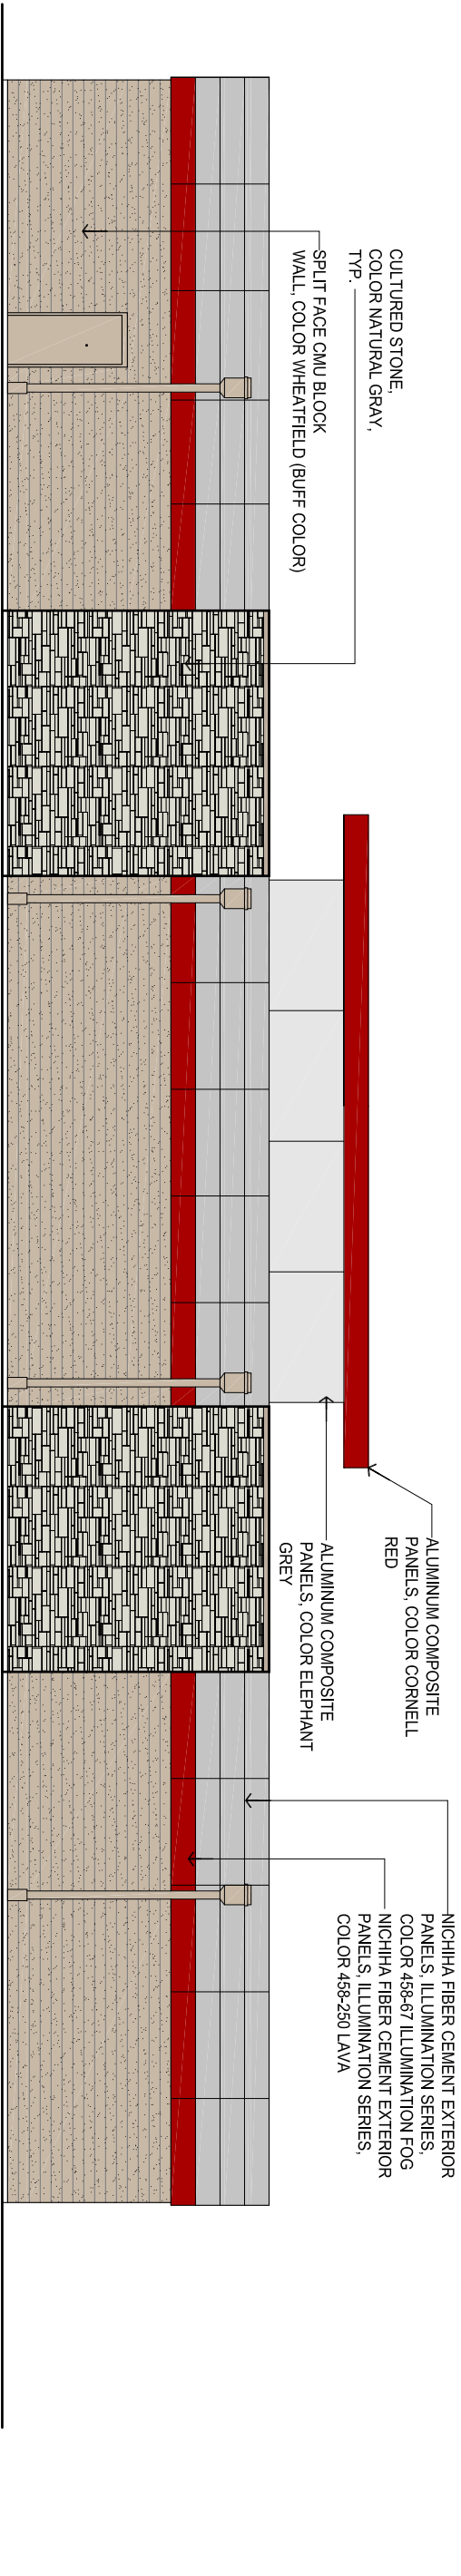

REAR ELEVATION

SCALE: 3/32" = 1'-0"