
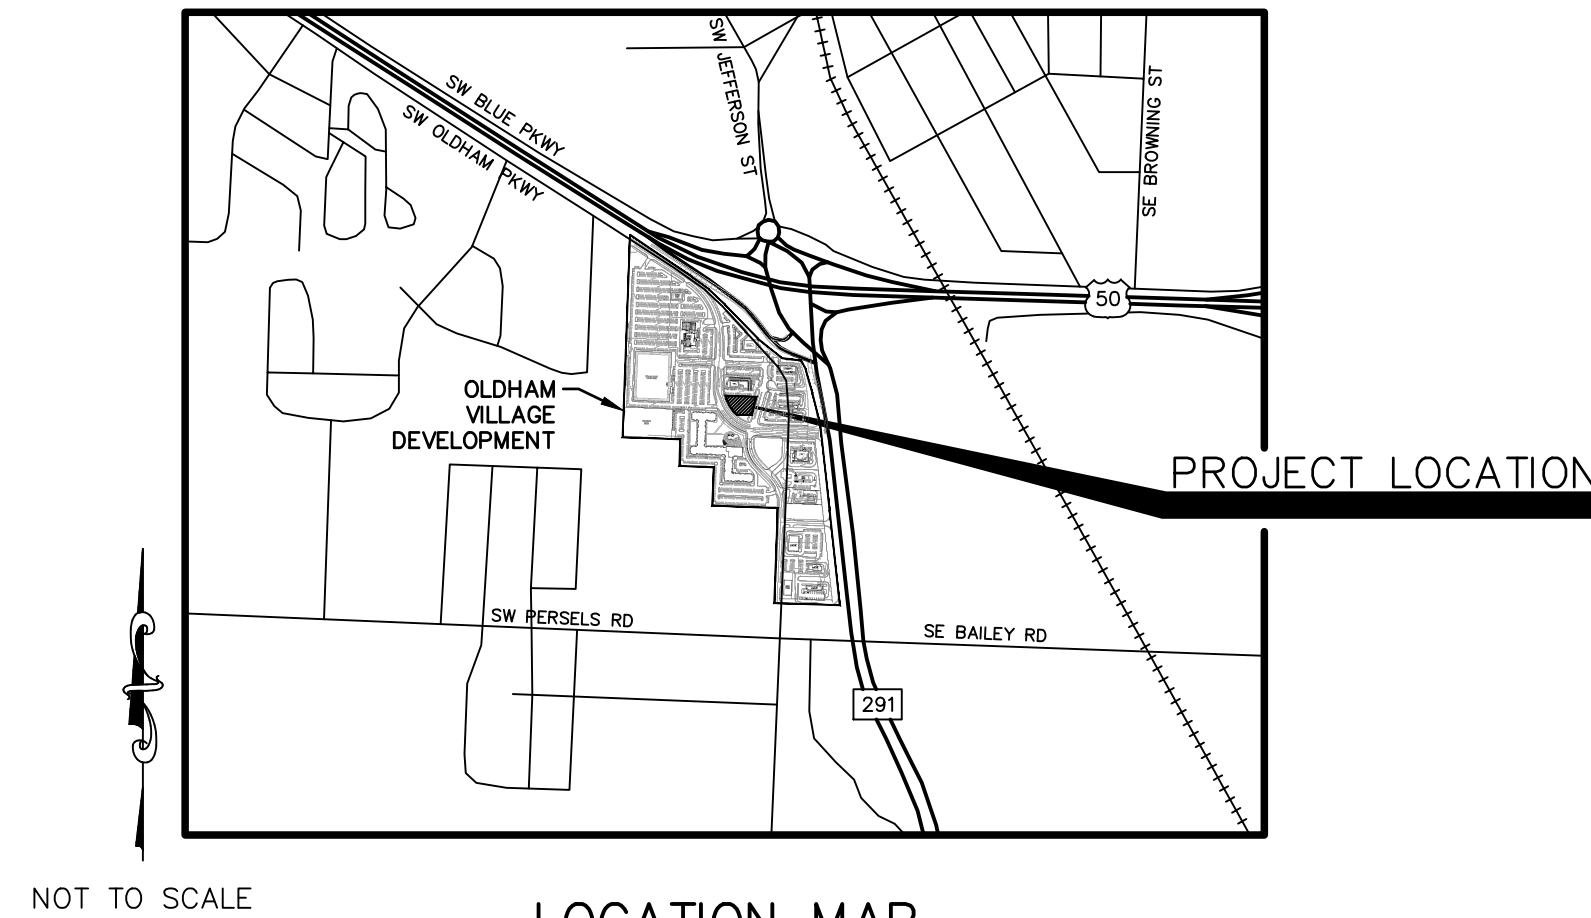


PRELIMINARY DEVELOPMENT PLAN FOR SMALLS SLIDERS LEE'S SUMMIT, MISSOURI

JUNE 2025

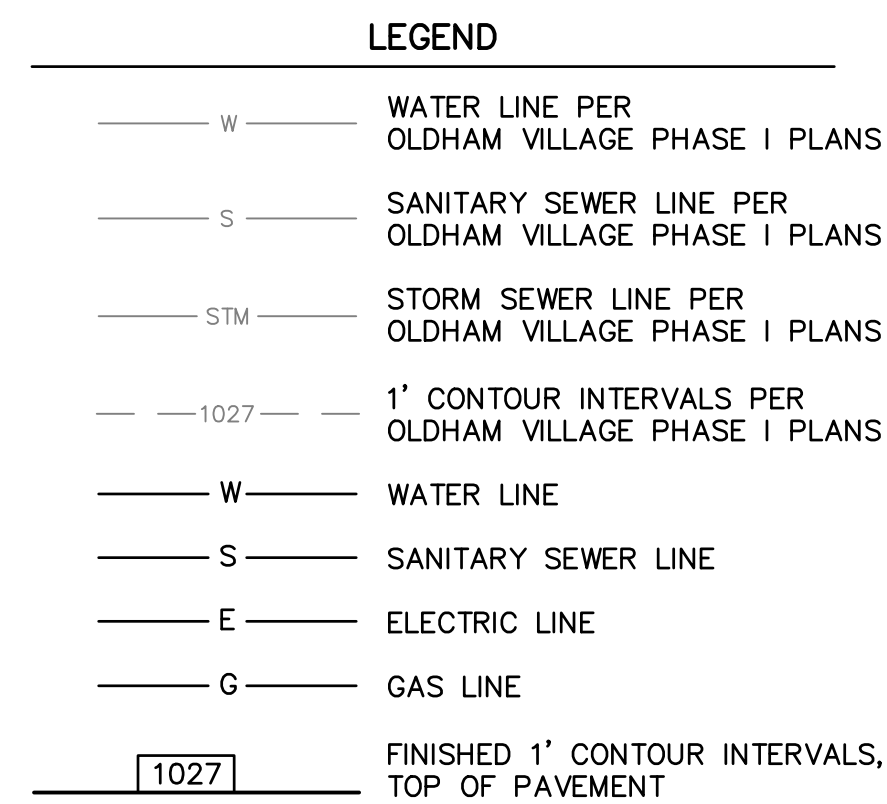

LOCATION MAP

CITY OF LEE'S SUMMIT, MISSOURI

SHEET INDEX:

- 1 TITLE SHEET
2 EXISTING CONDITIONS PLAN
3 SITE PLAN
4 GRADING PLAN
4 UTILITY PLAN
5 LANDSCAPE PLAN

PROPOSED LEGAL DESCRIPTION:

LOT 7 OF OLDHAM VILLAGE FIRST PLAT, A SUBDIVISION LOCATED IN THE CITY OF LEE'S SUMMIT, COUNTY OF JACKSON, STATE OF MISSOURI.

LAND USE SCHEDULE:

- A) TOTAL FLOOR AREA: 930 SF
- B) NUMBER OF DWELLING UNITS: N/A
- C) LAND AREA: 38,263 SF
- D) PARKING SPACES
REQUIRED: 12 SPACES
(BASE ON 10 EMPLOYEES MAX. PER SHIFT)
PROVIDED: 18 REGULAR, 1 ADA
- E) IMPERVIOUS COVERAGE: 0.81 ACRES (SEE STORM WATER REPORT)
- F) FLOOR AREA RATIO: 0.0243 ($930/38272=0.0243$)
- G) DWELLING UNITS PER ACRE: N/A
- H) LAND USE: COMMERCIAL – DRIVE THRU RESTAURANT

DEVELOPER:

PAXVESTA, LLC
7280 NW 87TH TERRACE, SUIT C-210
KANSAS CITY, MISSOURI 64153
MARK PARRETTA
(816) 679-0123
mparretta@genlumis.com


OWNER:

OLDHAM INVESTORS, LLC
7200 W. 132ND STREET, SUITE 150
OVERLAND PARK, KANSAS 66213
DAVE OLSON
(913) 662-2630
daveolson@monarchprojectllc.com

ENGINEER:


KAW VALLEY ENGINEERING, INC.
2319 N. JACKSON STREET
JUNCTION CITY, KANSAS 66441
RANDY PURDUE, PE
(785) 762-5040
purdue@kveng.com
JAYCE PENNER
(785) 762-5040
penner@kveng.com

					RQF	JP	RQP
					RQF	JP	RQP
					DSN	DWN	CHK

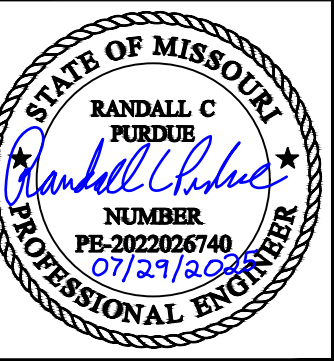

RANDALL C PURDUE
ENGINEER
MO # PE-2022026740

2319 N. JACKSON | P.O. BOX 1304
JUNCTION CITY, KANSAS 66441
PH. (785) 762-5040
jc@kveng.com | www.kveng.com

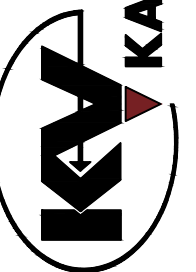



KAW VALLEY ENGINEERING, INC., IS AUTHORIZED TO OFFER ENGINEERING SERVICES BY MISSOURI STATE CERTIFICATE OF AUTHORITY # 000842.
EXPIRES 12/31/25

SMALLS SLIDERS
SW JEFFERSON STREET
LEE'S SUMMIT, MISSOURI

PRELIMINARY DEVELOPMENT PLAN
TITLE SHEET

PROJ. NO.		A24D2009	
DESIGNER		DRAWN BY	
RCP		JP	
CFN			
2009TS_PDP			
SHEET		REV	
1		1	


THIS DRAWING SHALL NOT BE UTILIZED BY ANY PERSON, FIRM, OR CORPORATION IN WHOLE OR IN PART WITHOUT THE SPECIFIC PERMISSION OF KAW VALLEY ENGINEERING, INC.

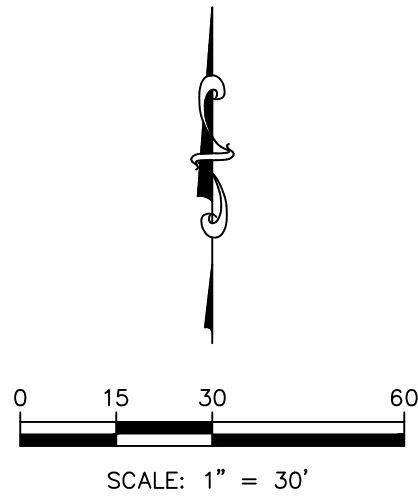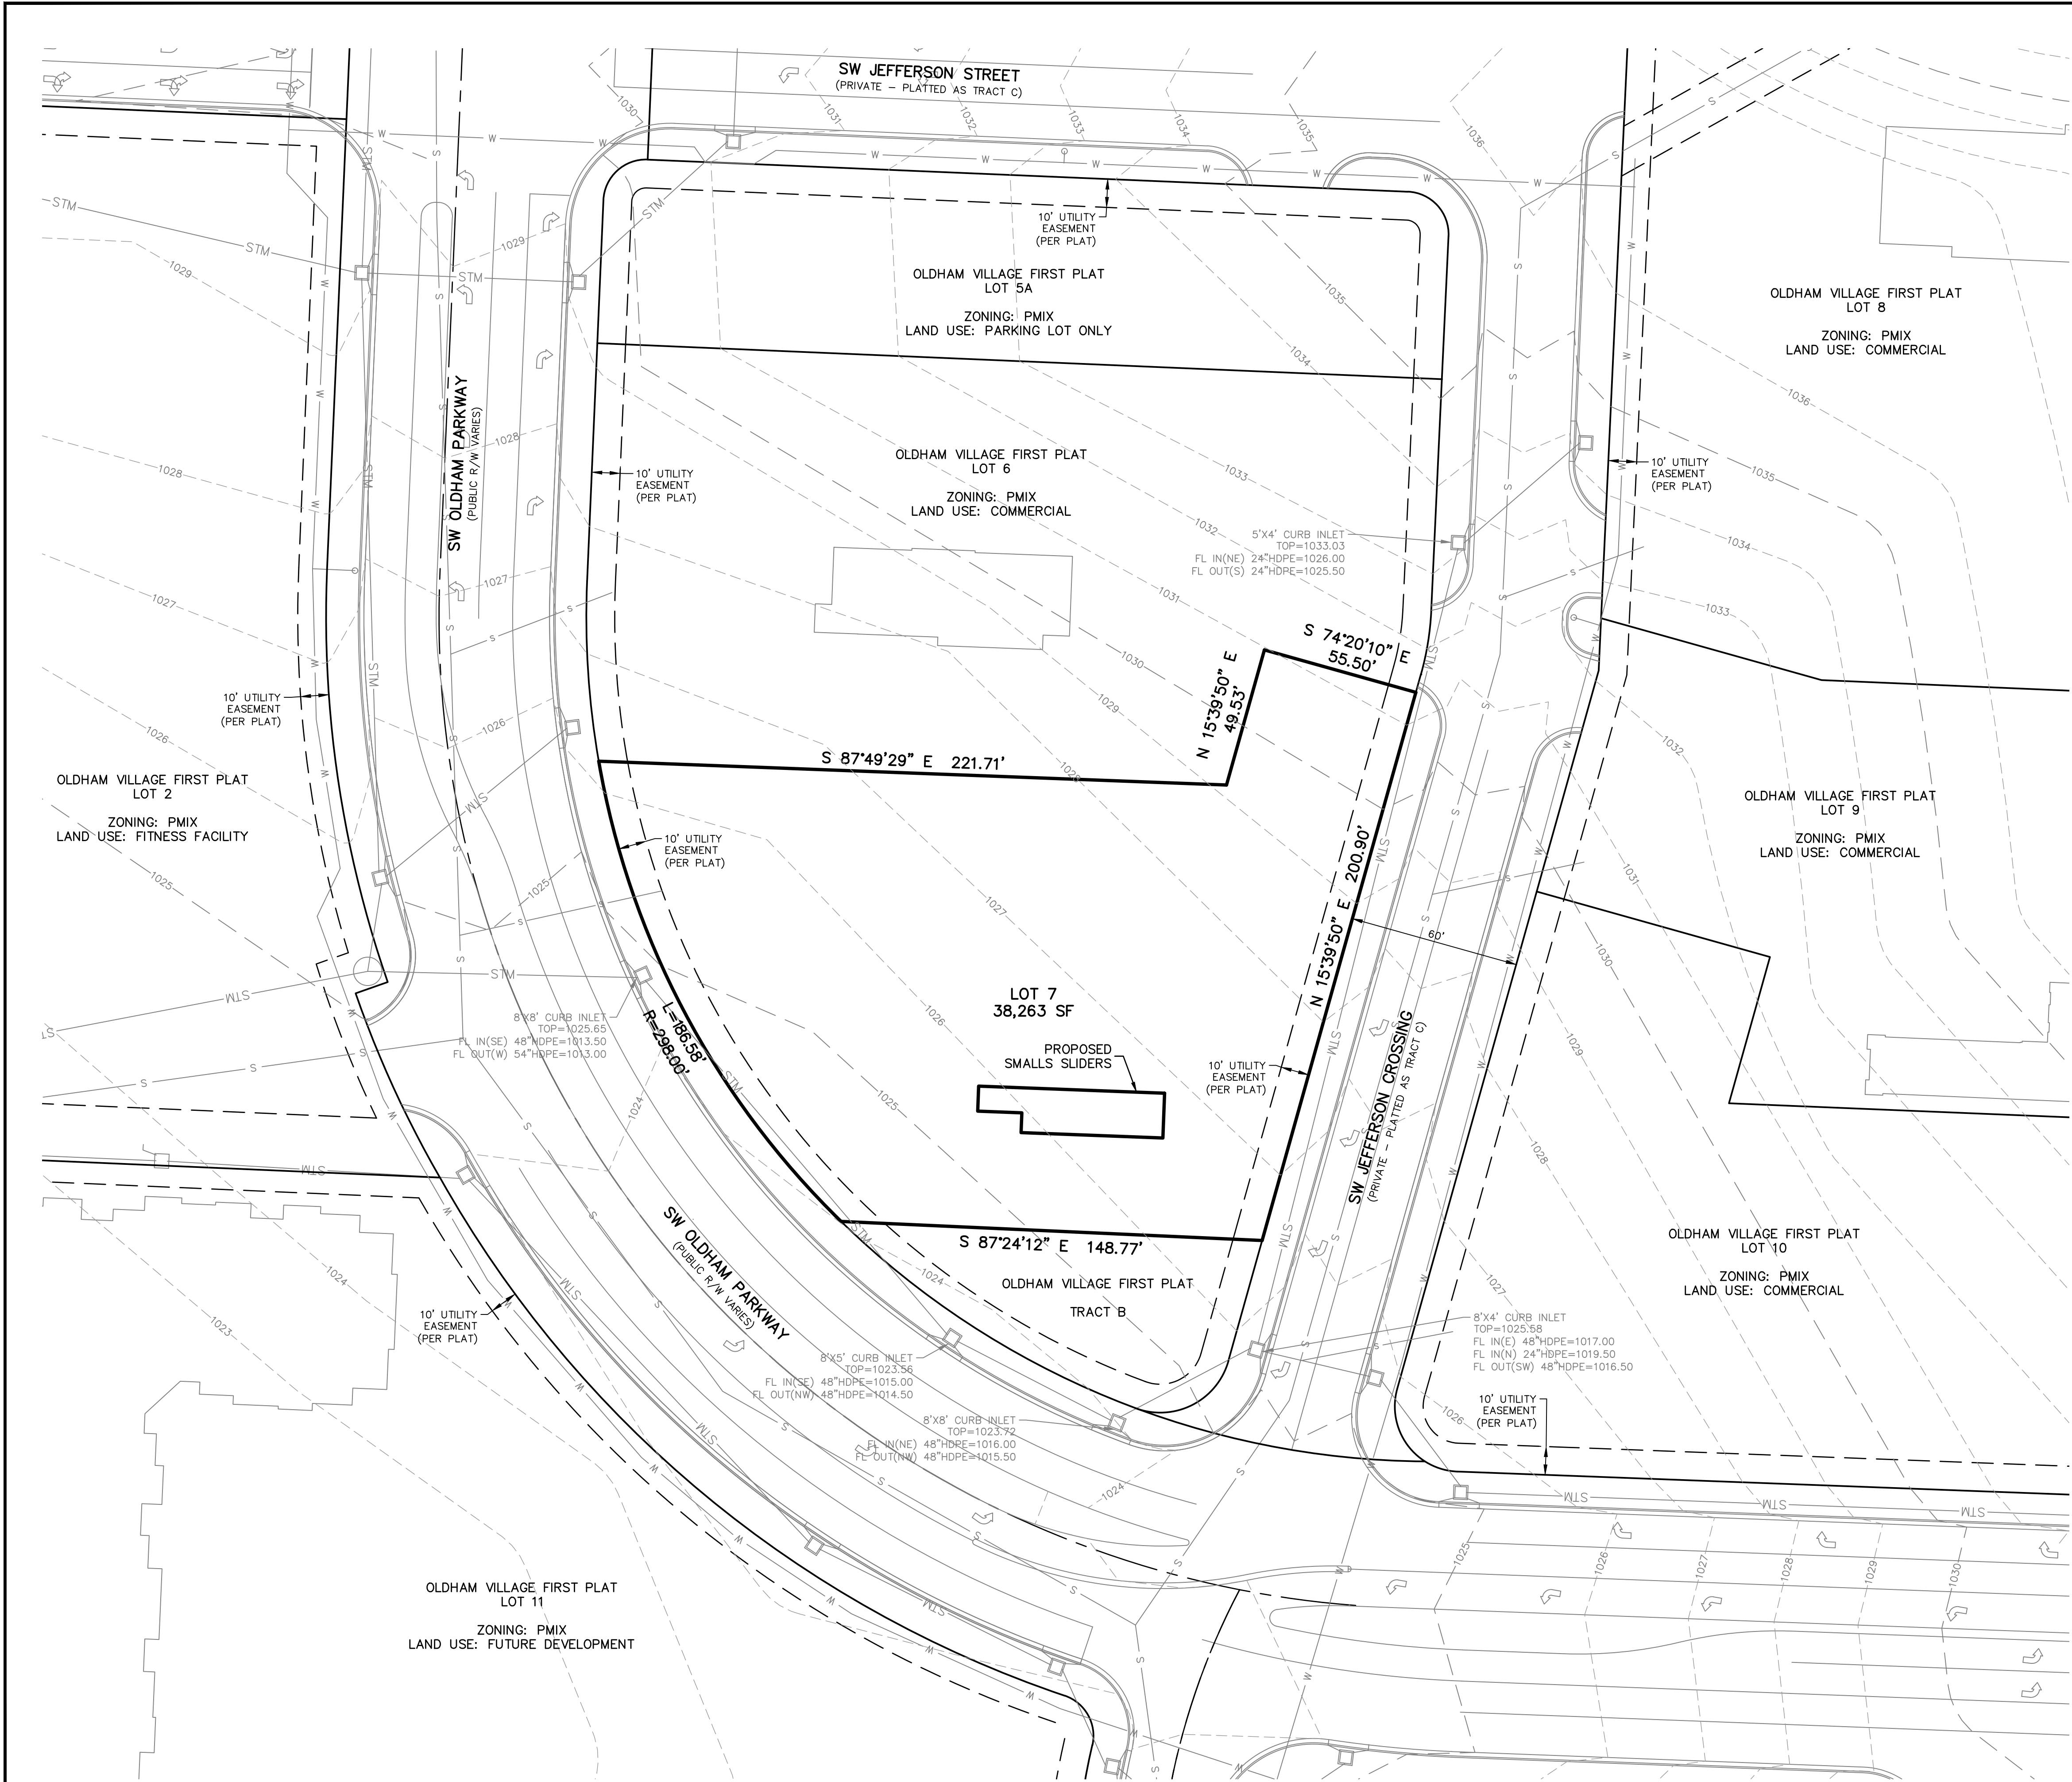

FLOOD STATEMENT:
THE ACCURACY OF ANY FLOOD HAZARD DATA SHOWN HEREON IS SUBJECT TO MAP SCALE UNCERTAINTY AND TO ANY OTHER UNCERTAINTY IN LOCATION OR ELEVATION ON THE REFERENCED FLOOD INSURANCE RATE MAP. THE SURVEYED PROPERTY LIES WITHIN "OTHER AREAS ZONE X" AS SAID PROPERTY PLOTS BY SCALE ON THE FLOOD INSURANCE RATE MAP NUMBER 29095C0419G) EFFECTIVE DATE JANUARY 20, 2017.

NOTES:
1. EXISTING CONDITIONS ARE SHOWN PER OLDHAM VILLAGE PHASE I PLANS.
2. THERE IS NO VISIBLE EVIDENCE OF ABANDONED OIL OR GAS WELLS LOCATED WITHIN THE LOT 7 BOUNDARIES, AS IDENTIFIED IN "ENVIRONMENTAL IMPACT STUDY OF ABANDONED OIL AND GAS WELLS IN LEE'S SUMMIT, MISSOURI," EDWARD ALTON MAY JR., P.E., 1995.
3. THIS SMALLS SLIDERS PROJECT SHALL UTILIZE THE DETENTION BASIN FOR THE OLDHAM VILLAGE PHASE I DEVELOPMENT LOCATED OFF-SITE.


SMALLS SLIDERS SW JEFFERSON STREET LEE'S SUMMIT, MISSOURI		PROJ. NO. A24D2009		DESIGNER RCP		DRAWN BY JP			
				CFN 2009EC_PDP					
				SHEET 2		REV 1			
PRELIMINARY DEVELOPMENT PLAN EXISTING CONDITIONS PLAN		PROFESSIONAL ENGINEER PE-2022026740		REV 1		DATE 7-29-25			
				REV 0		DATE 6-26-25			
				REVISED PER CITY COMMENTS		INITIAL ISSUE			
STATE OF MISSOURI RANDALL C PURDUE <i>Randall C. Purdue</i> NUMBER 07/29/2009 PROFESSIONAL ENGINEER		MO # PE - 2022026740		REVISED PER CITY COMMENTS		DATE 7-29-25			
				INITIAL ISSUE		DATE 6-26-25			
				DESCRIPTION		DATE 7-29-25			
2319 N. JACKSON P.O. BOX 1304 JEFFERSON CITY, MISSOURI 64401 PH. (785) 762-5040 jc@kveeng.com www.kveeng.com		KAW VALLEY ENGINEERING		KAW VALLEY ENGINEERING, INC., IS AUTHORIZED TO OFFER ENGINEERING SERVICES BY MISSOURI STATE CERTIFICATE OF AUTHORITY # 000842. EXPIRES 12/31/25		REVISED PER CITY COMMENTS		DATE 7-29-25	
						INITIAL ISSUE		DATE 6-26-25	
						DESCRIPTION		DATE 7-29-25	


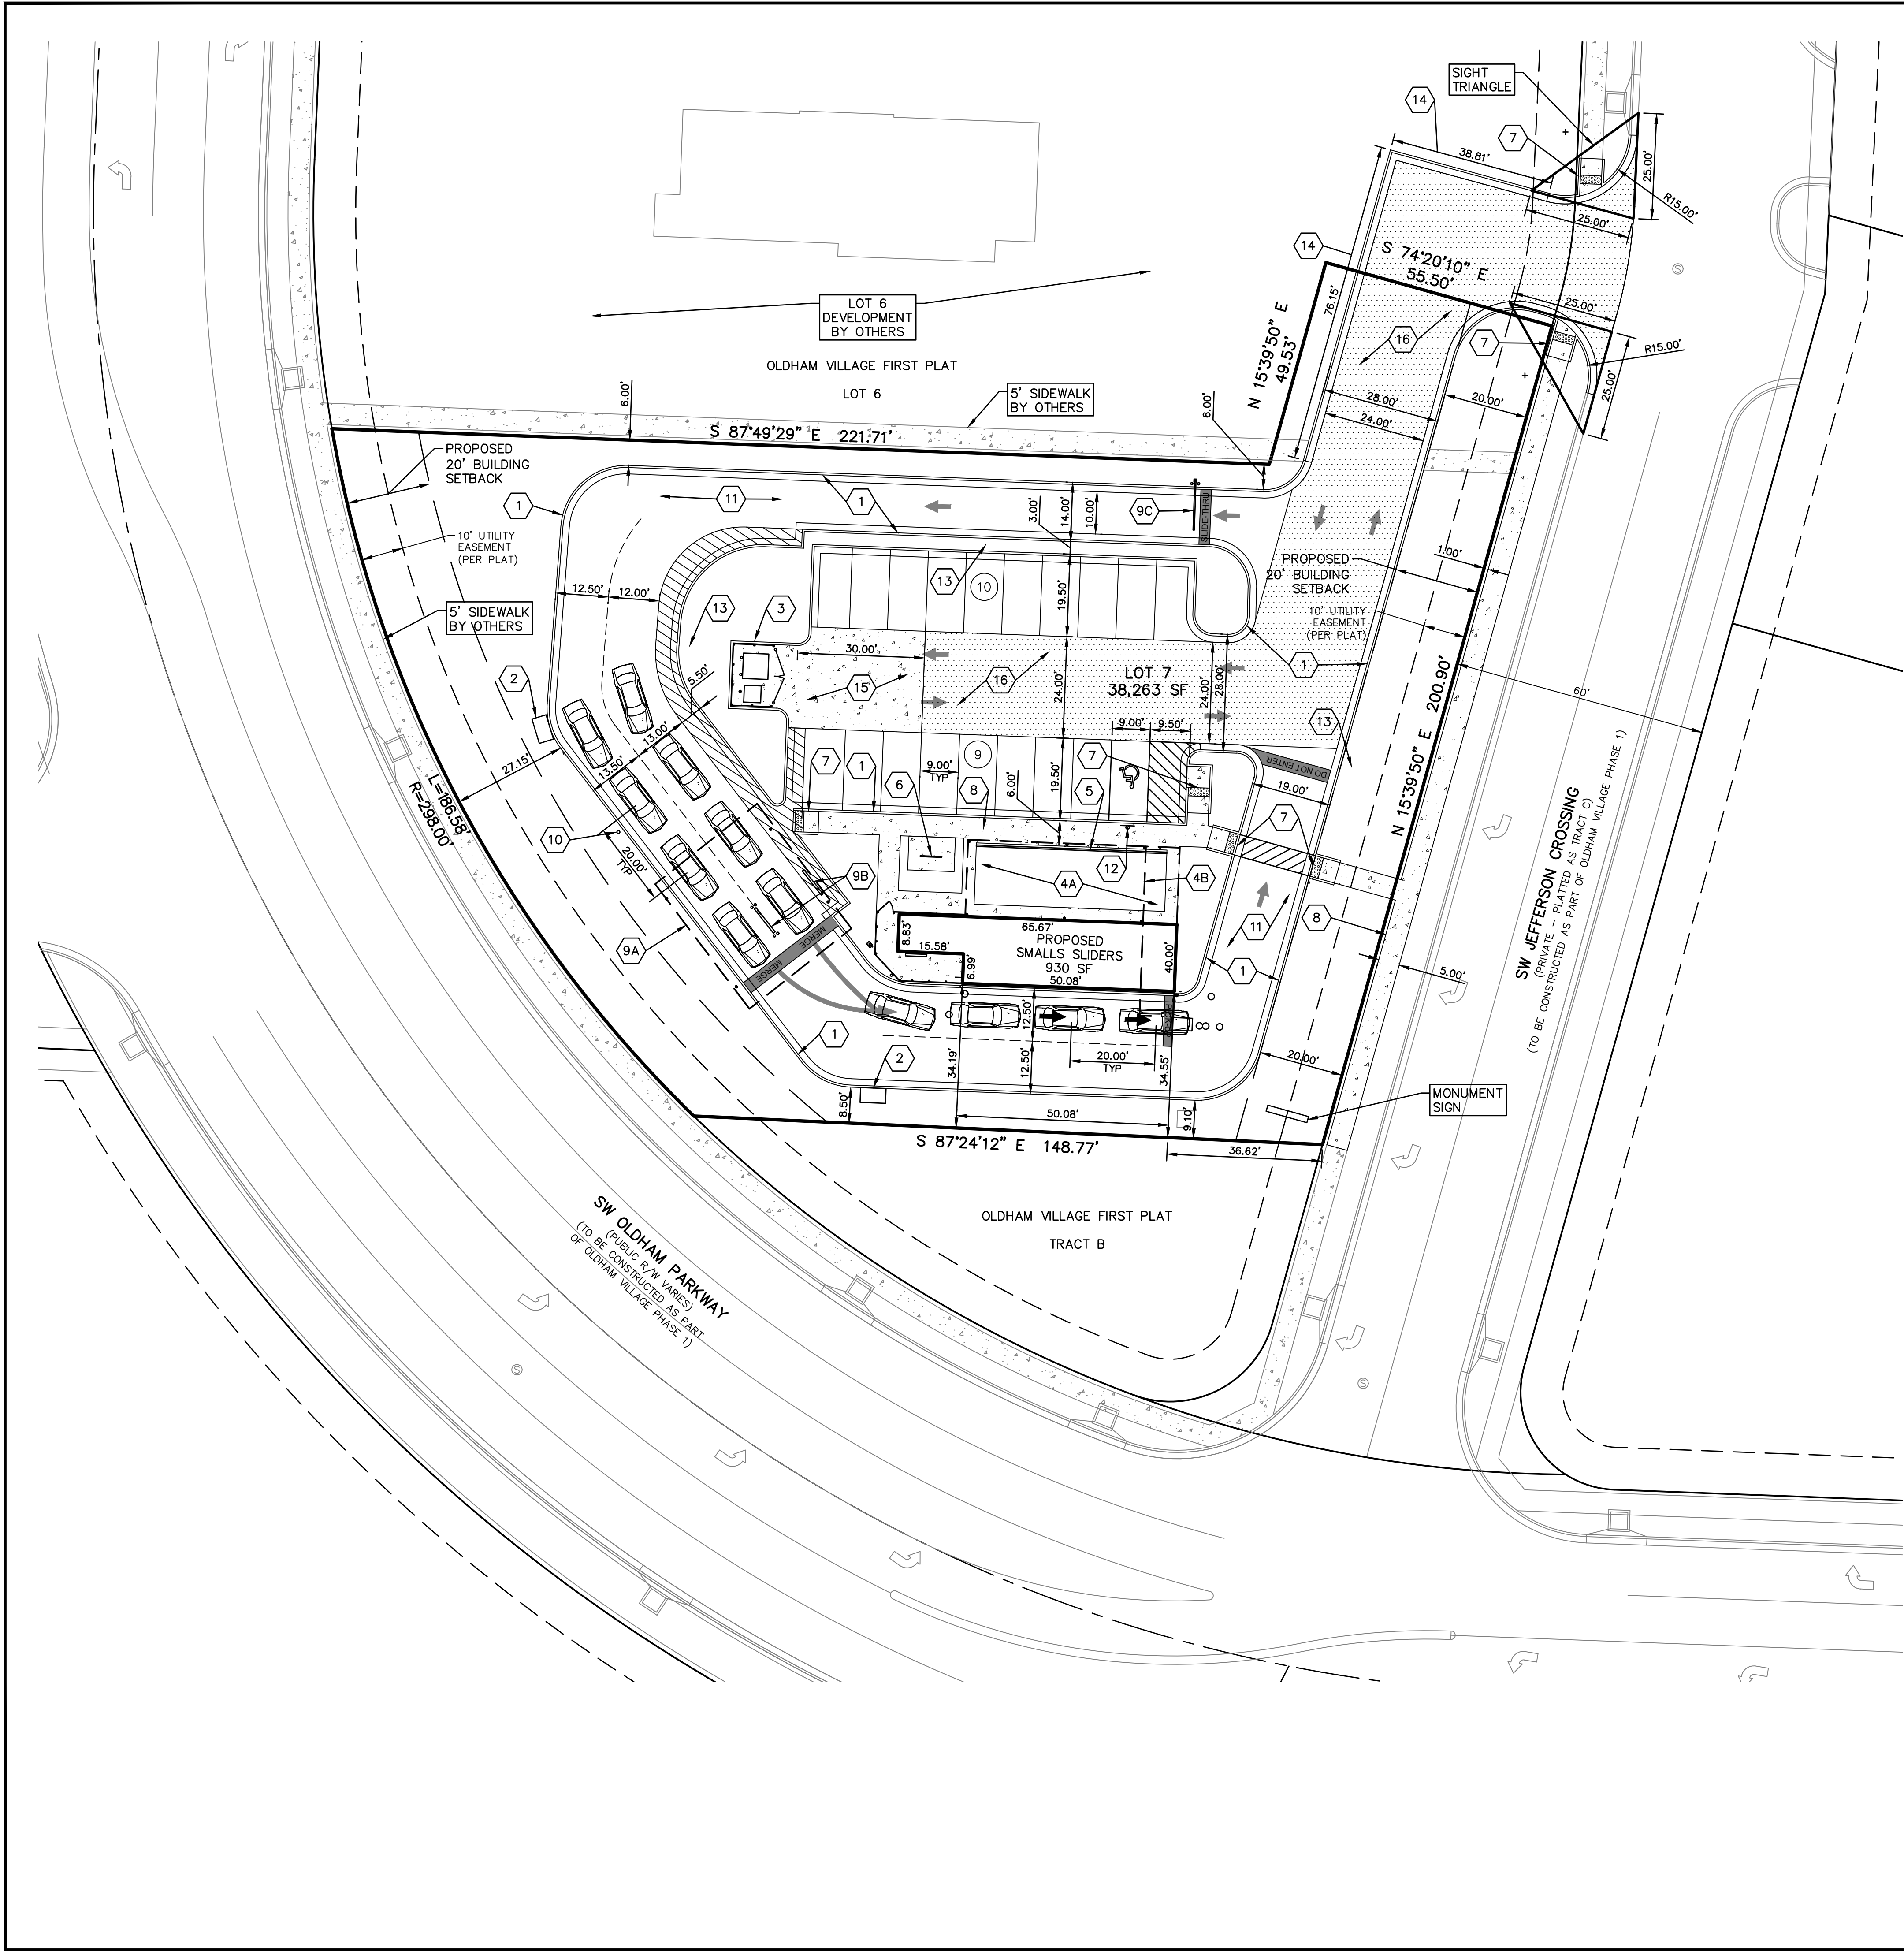


- NOTES:
- 1 CG-1 CONCRETE CURB & GUTTER
 - 2 CURB INLET
 - 3 TRASH ENCLOSURE (SEE ARCH PLANS)
 - 4A OUTDOOR DINING AREA
 - 4B OUTDOOR DINING CANOPY
 - 5 TRENCH DRAIN (SEE GRADING PLAN)
 - 6 BICYCLE RACK
 - 7 SIDEWALK RAMP
 - 8 CONCRETE SIDEWALK
 - 9A DRIVE-THRU CANOPY
 - 9B DRIVE-THRU MENU BOARD
 - 9C DRIVE-THRU CLEARANCE SIGN
 - 10 NYLOPLAST STRUCTURE
 - 11 REGULAR DUTY PAVEMENT (CONCRETE OR ASPHALT)
 - 12 ADA SIGN
 - 13 LIGHT POLE (SEE PHOTOMETRIC PLAN)
 - 14 TEMPORARY ASPHALT CURB
 - 15 HEAVY DUTY CONCRETE
 - 16 HEAVY DUTY PAVEMENT (CONCRETE OR ASPHALT)

NOTES:
1. THIS SMALLS SLIDERS PROJECT SHALL BE CONSTRUCTED IN 1 PHASE.

SMALLS SLIDERS SW JEFFERSON STREET LEE'S SUMMIT, MISSOURI PRELIMINARY DEVELOPMENT PLAN SITE PLAN	PROJ. NO. A2402009 DESIGNER RCP CFN 2009SP_PDP SHEET 3	REV 1	DATE DESCRIPTION	REV	DATE	DESCRIPTION
				1	7-29-25	REVISED PER CITY COMMENTS
				0	6-26-25	INITIAL ISSUE
STATE OF MISSOURI RANDALL C. PURDUE Professional Engineer NUMBER PE-2022026740 01/27/2025 RANDALL C. PURDUE ENGINEER MO # PE-2022026740 2319 N. JACKSON P.O. BOX 1304 JUNCTION CITY, KANSAS 66441 TEL: (785) 762-5040 j@kveeng.com www.kveeng.com KAW VALLEY ENGINEERING KAW VALLEY ENGINEERING, INC. IS AUTHORIZED TO OFFER ENGINEERING SERVICES BY MISSOURI STATE CERTIFICATE OF AUTHORITY # 000842. EXPIRES 12/31/25				RCP	JP	RCP
				DSN	DWN	CHK

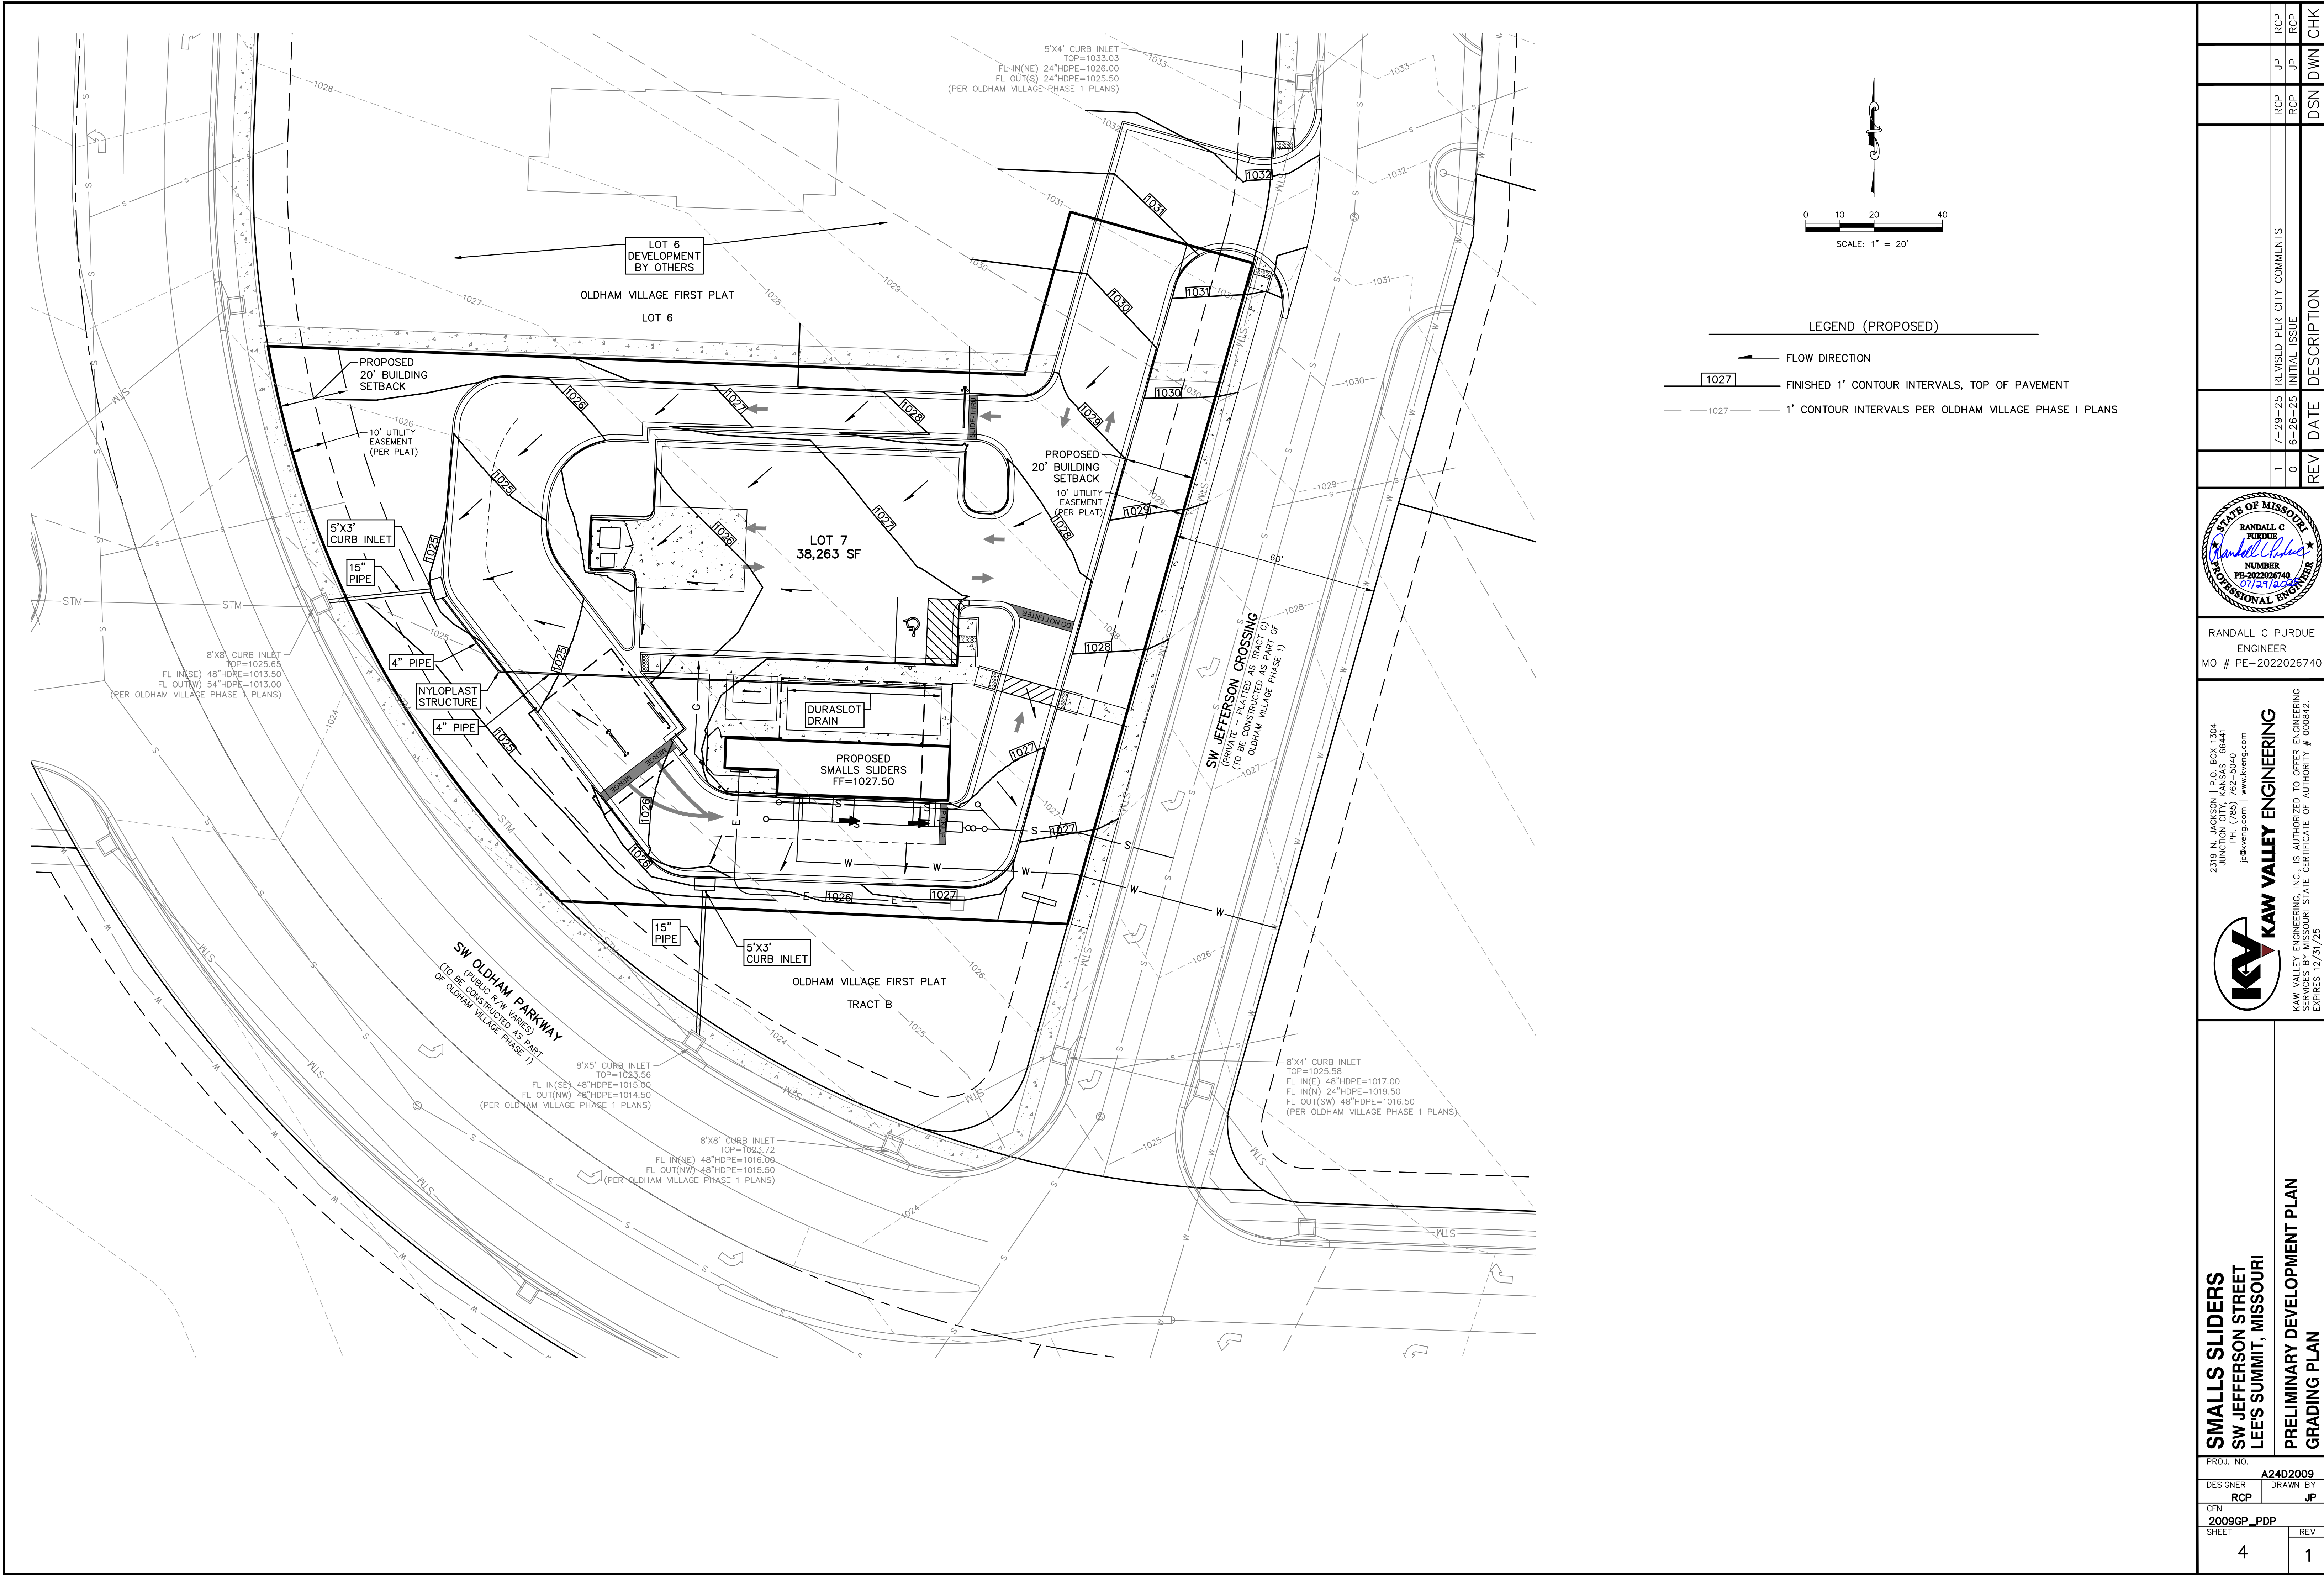

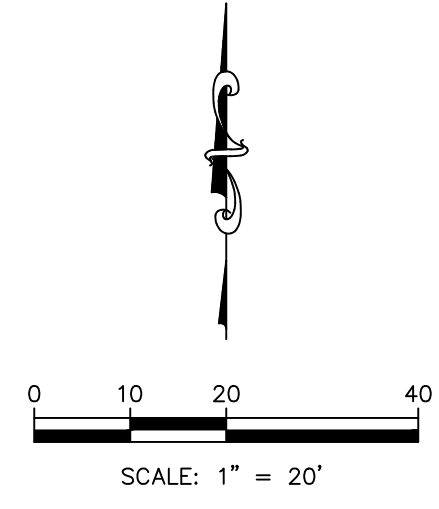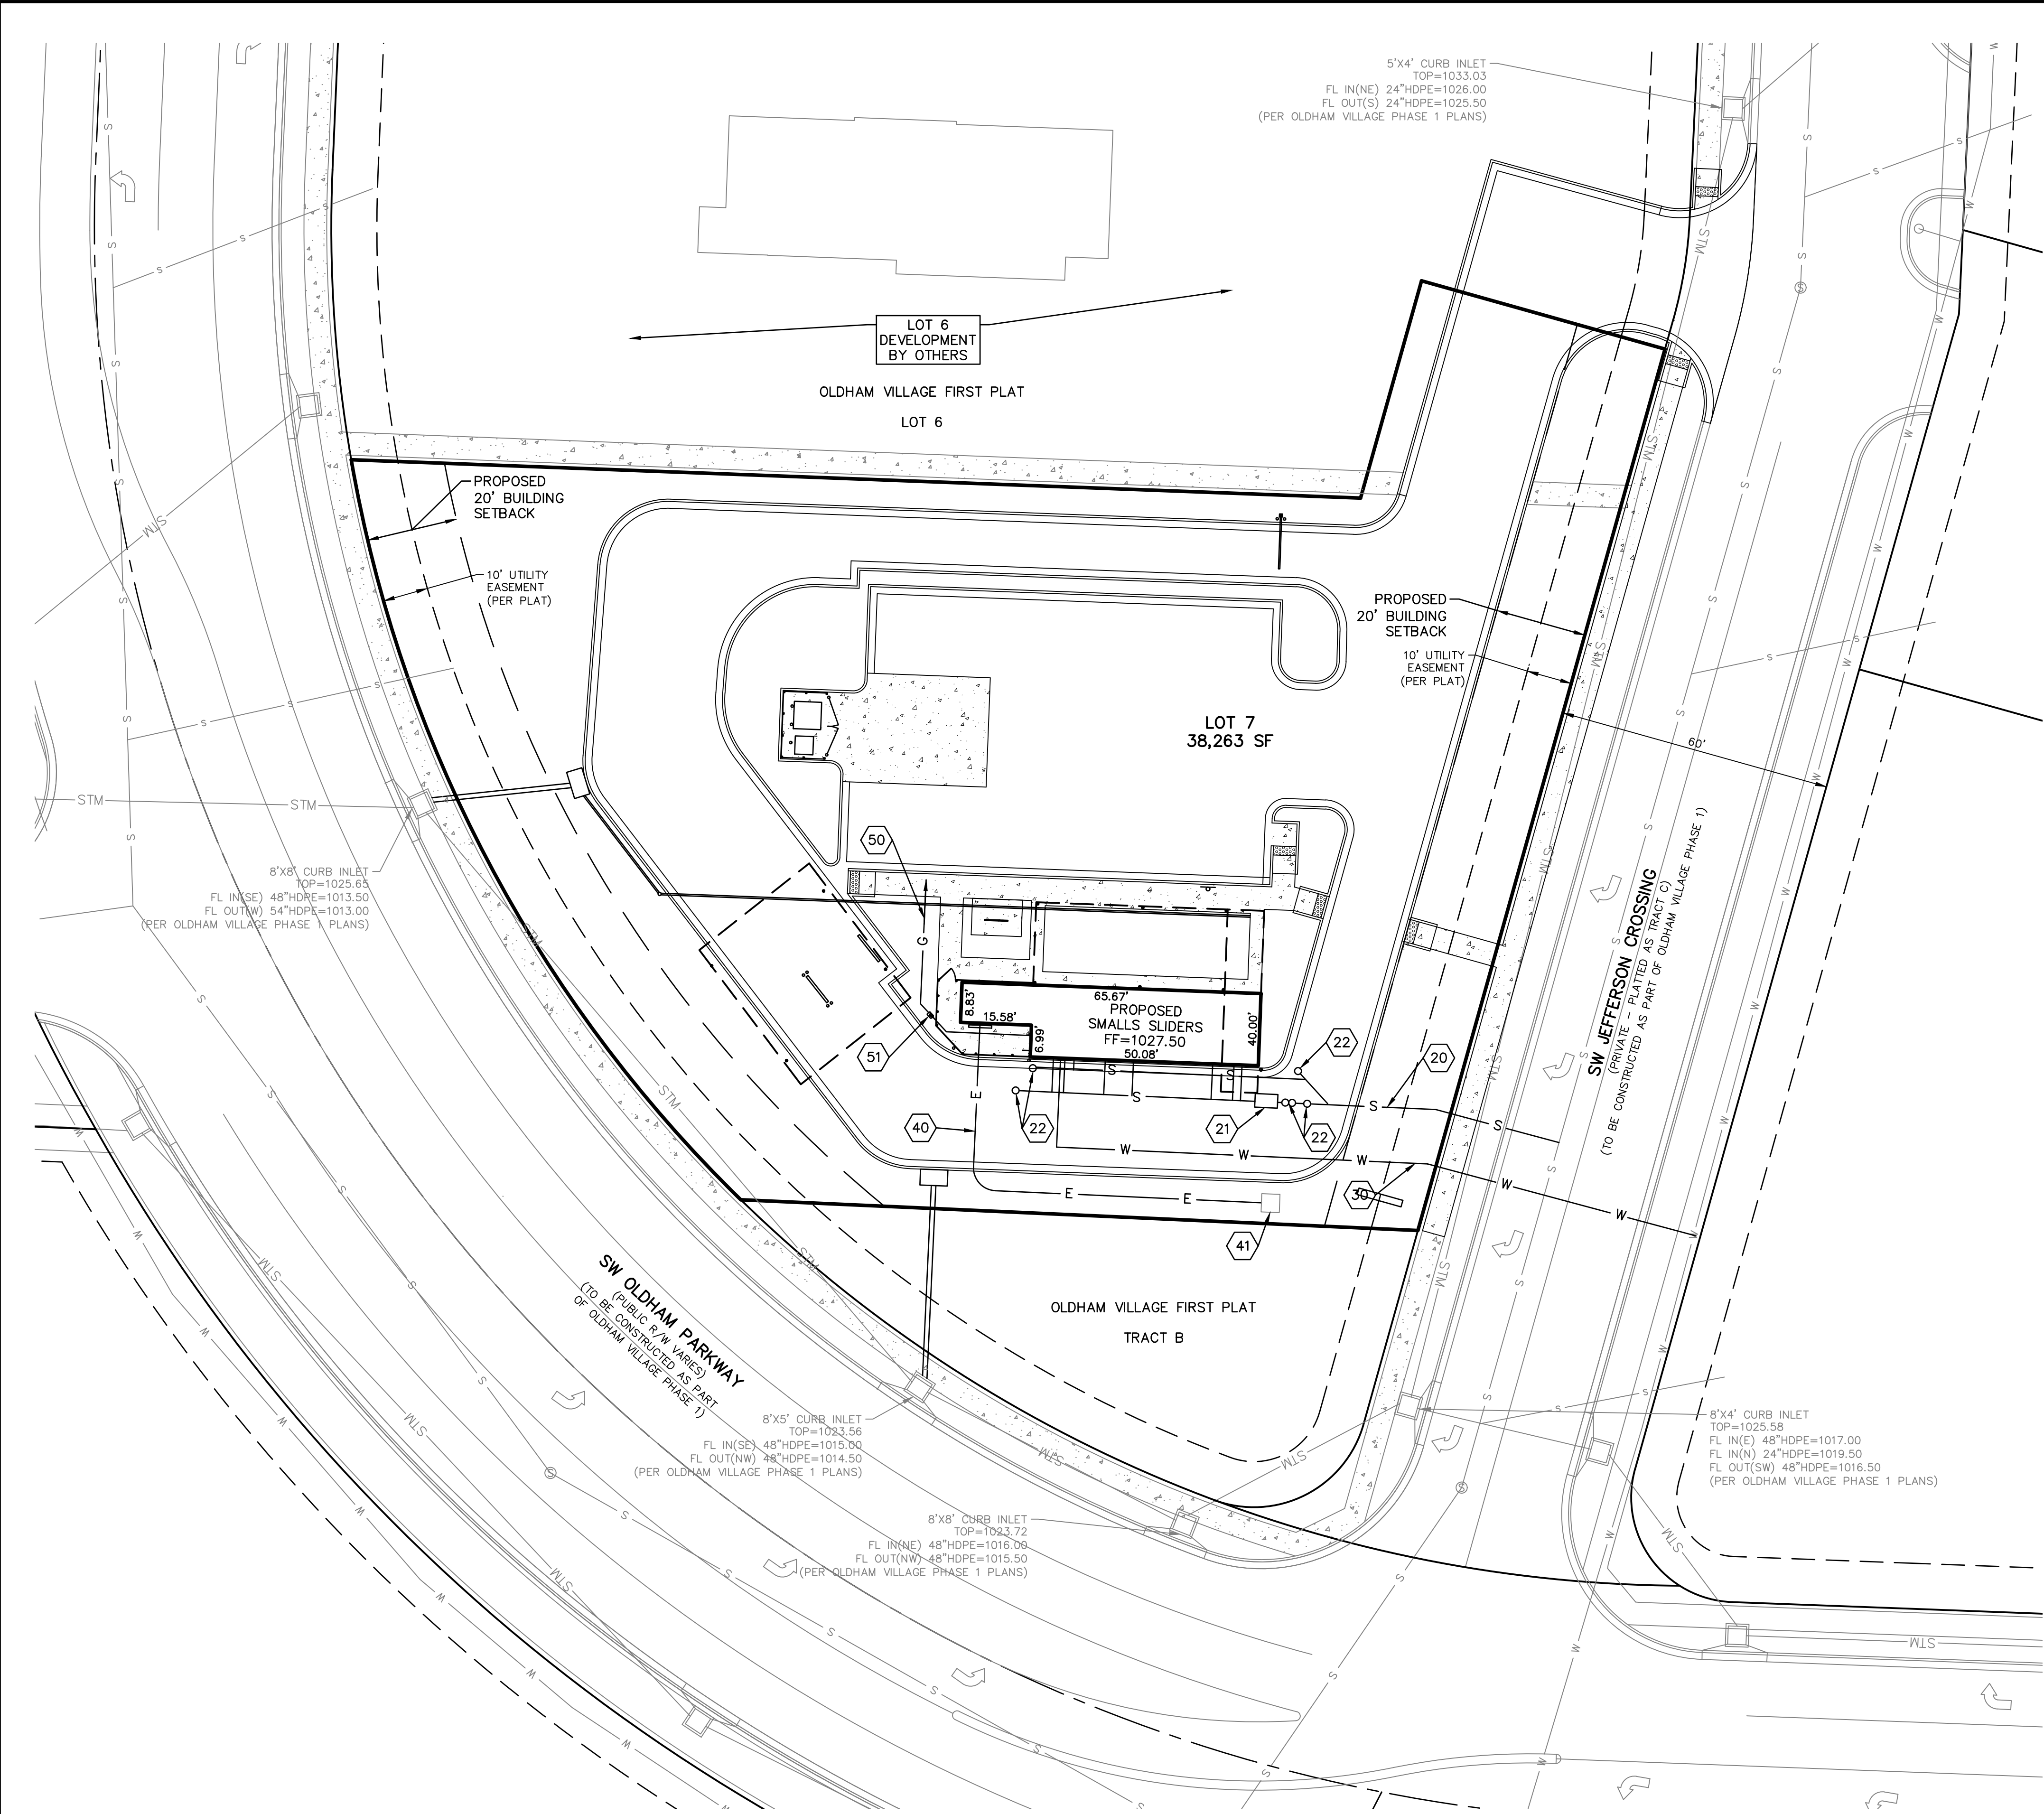

- NOTES:
- 20 4" SANITARY SERVICE LINE
 - 21 GREASE INTERCEPTOR
 - 22 CLEAN-OUT
 - 30 2" DOMESTIC WATER SERVICE LINE
 - 40 UNDERGROUND ELECTRIC SERVICE
 - 41 TRANSFORMER BY EVERGY, EXACT LOCATION IS UNKNOWN AT THIS TIME
 - 50 UNDERGROUND GAS SERVICE
 - 51 GAS METER

WATER AND SEWER MAINS ARE TO BE CONSTRUCTED AS PART OF OLDHAM VILLAGE PHASE I.

PROJ. NO. A2402009		DESIGNER RCP	DRAWN BY JF
CFN 2009UP_PDP		SHEET 1	
5		1	

REV	DATE	DESCRIPTION
1	7-29-25	REVISED PER CITY COMMENTS
0	6-26-25	INITIAL ISSUE

	RCP	CHK
	JP	RCP
	RCP	DSN
	JP	DWN

SMALLS SLIDERS
SW JEFFERSON STREET
LEE'S SUMMIT, MISSOURI

PRELIMINARY DEVELOPMENT PLAN
UTILITY PLAN


2319 N. JACKSON | P.O. BOX 1304
JUNCTION CITY, KANSAS 66441
TEL: (785) 762-5040
j@kvweng.com | www.kvweng.com

K&W VALLEY ENGINEERING

K&W VALLEY ENGINEERING, INC. IS AUTHORIZED TO OFFER ENGINEERING SERVICES BY MISSOURI STATE CERTIFICATE OF AUTHORITY # 000842. EXPIRES 12/31/25


STATE OF MISSOURI
RANDALL C. PURDUE
Professional Engineer
NUMBER
PE-2022026740
01/27/2025

RANDALL C. PURDUE
ENGINEER
MO # PE-2022026740

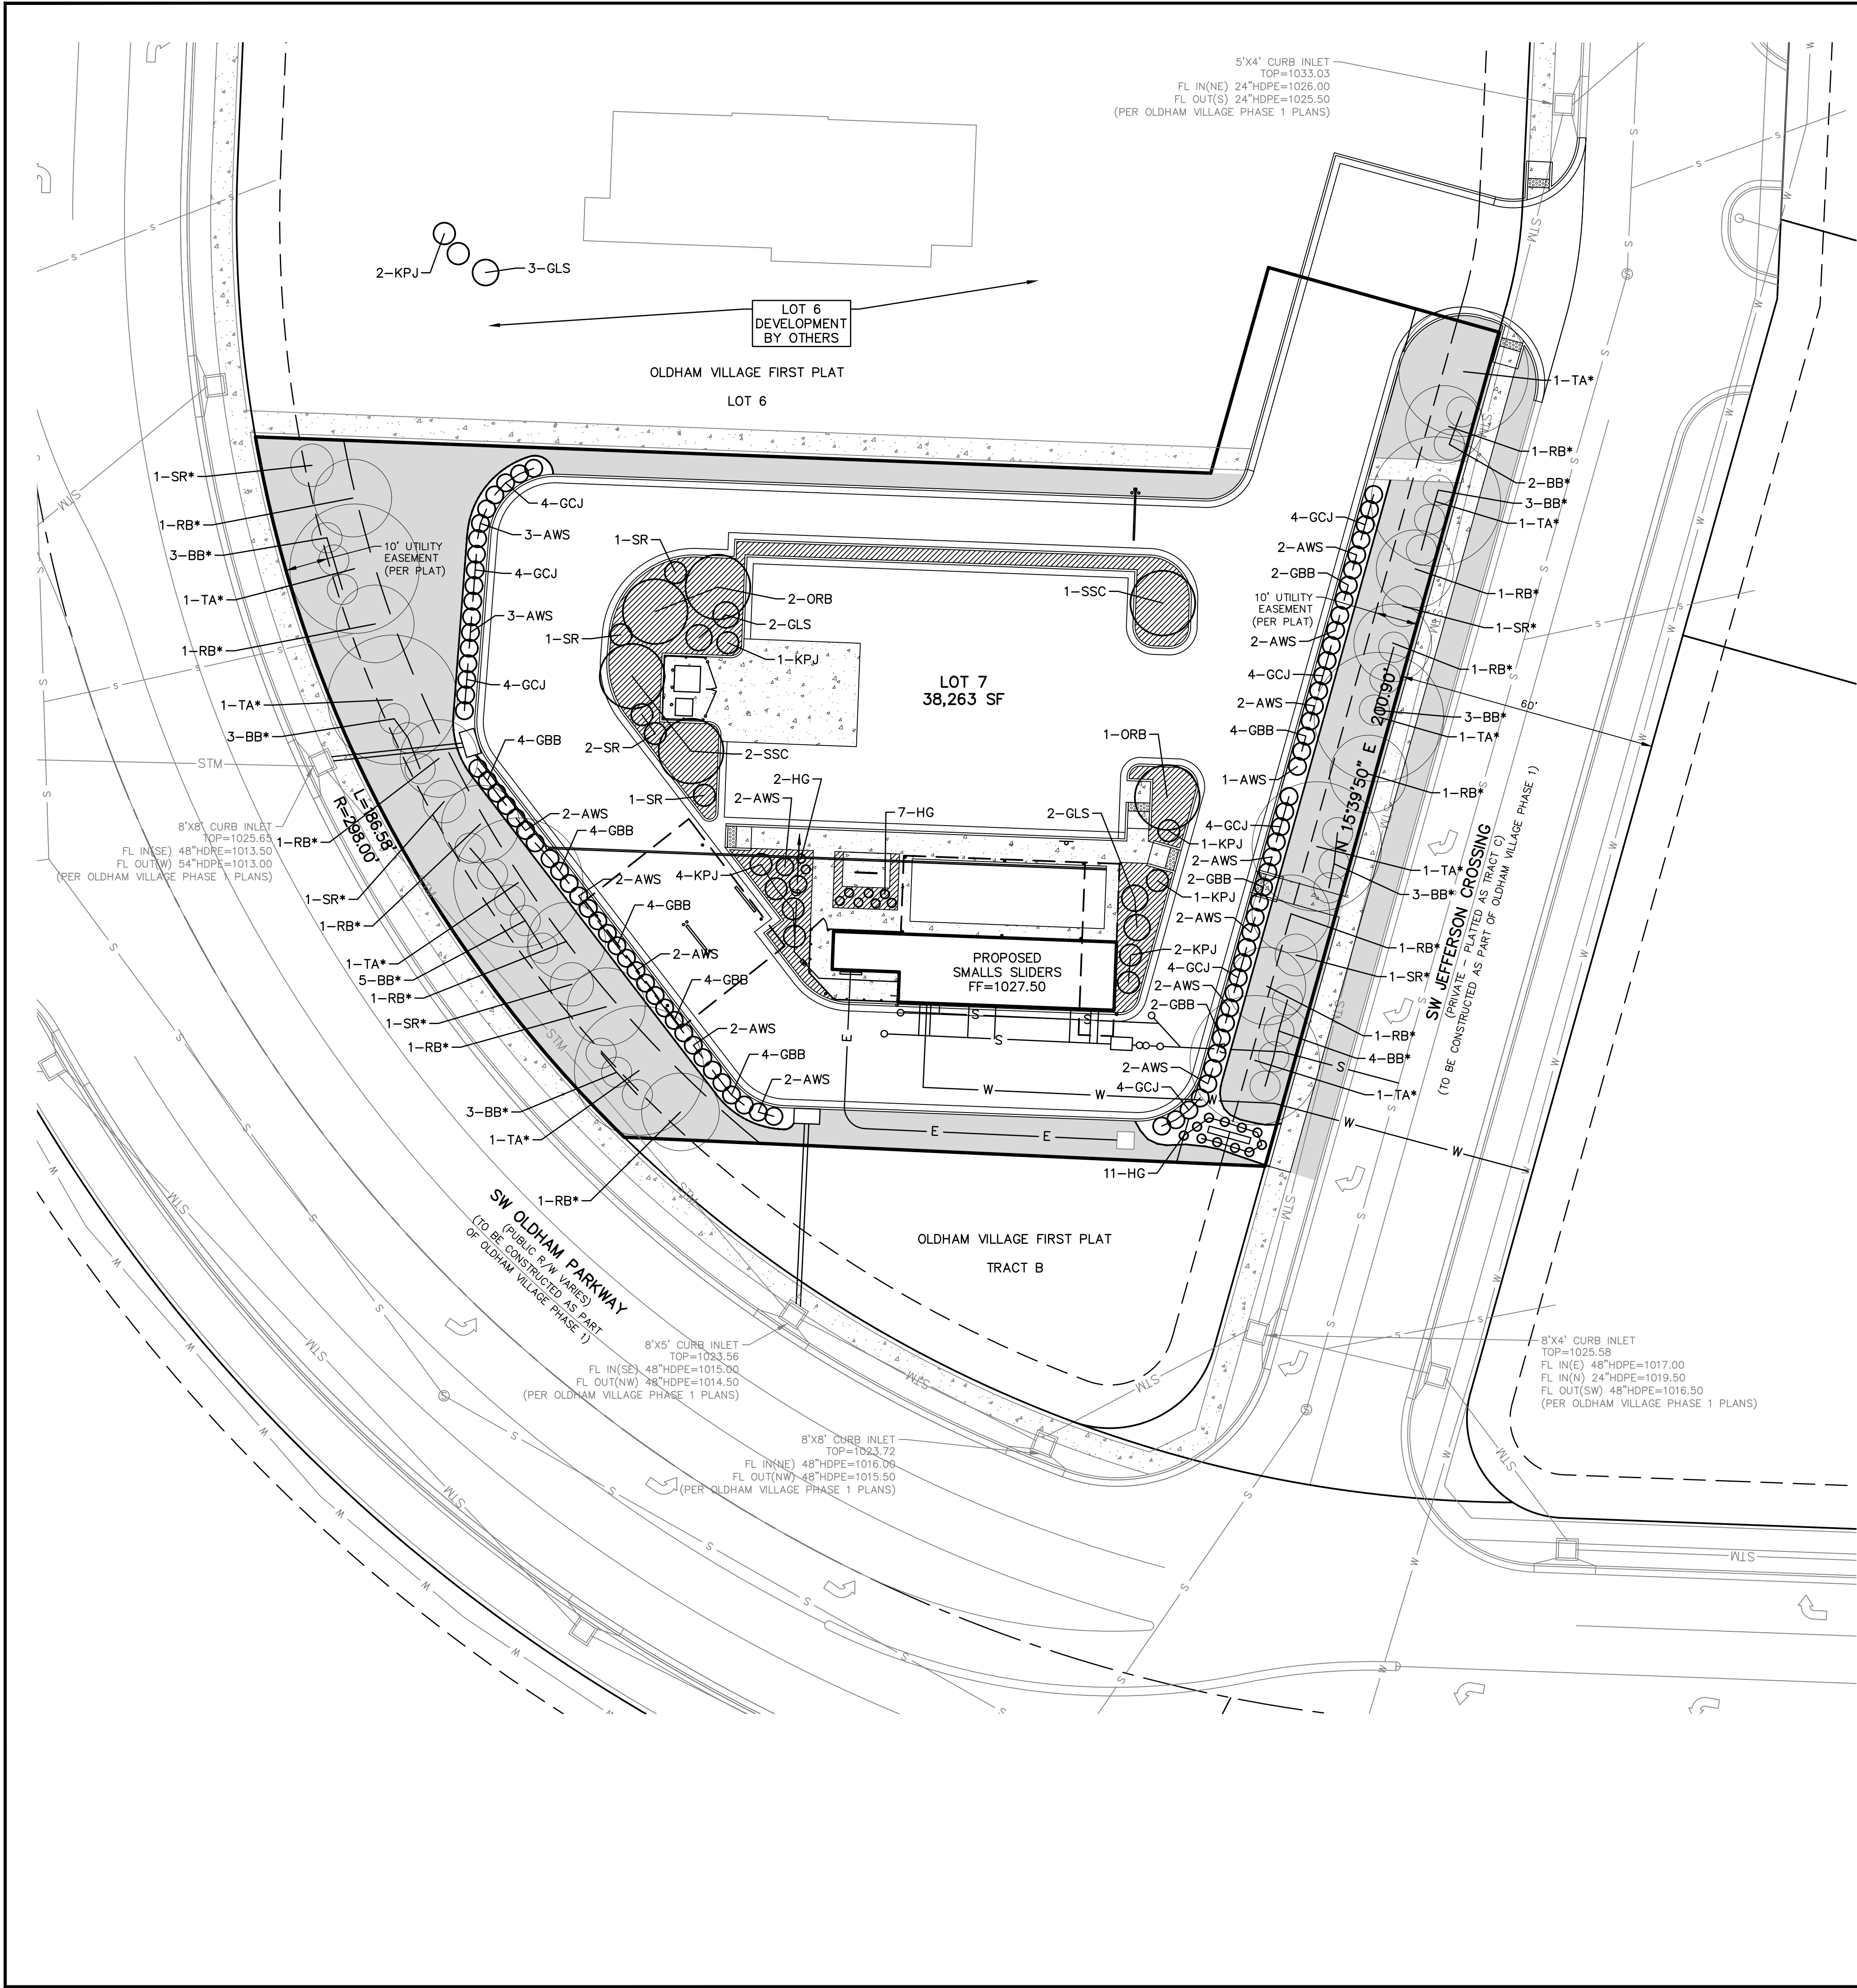

LEGEND

- SOD
- ROCK/MULCH
- STEEL EDGING
- TREE/SHRUB
- TREE/SHRUB SHOWN PER THE OLDHAM VILLAGE PHASE I PRELIMINARY DEVELOPMENT PLAN

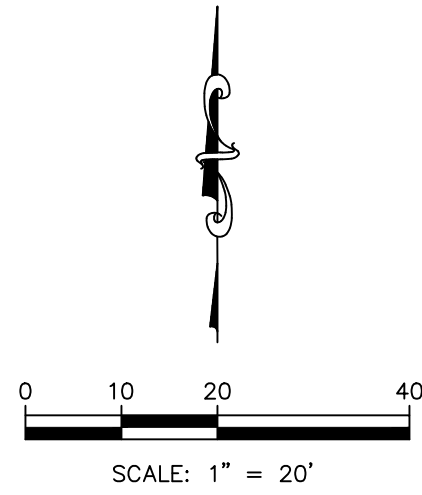

REQUIRED LANDSCAPING:

STREET FRONTAGE:
1 TREE FOR EACH 30 LF OF STREET FRONTAGE
1 SHRUB FOR EACH 20 LF OF STREET FRONTAGE

(SW OLDHAM PARKWAY: 186.58/30=6.2, 186.58/20=9.3) PARKWAY
(SW JEFFERSON CROSSING: 200.90/30=6.7, 200.90/20=10.0)
REQUIRED: 7 TREES, 10 SHRUBS ALONG SW OLDHAM PARKWAY
7 TREES, 10 SHRUBS ALONG SW JEFFERSON CROSSING
PROVIDED: 14 TREES, 14 SHRUBS ALONG SW OLDHAM PARKWAY
12 TREES, 15 SHRUBS ALONG SW JEFFERSON CROSSING

REQUIRED TREES & SHRUBS FOR STREET FRONTAGE ARE SHOWN PER THE OLDHAM VILLAGE PHASE I PRELIMINARY DEVELOPMENT PLAN.

OPEN YARD AREAS:
1 TREE FOR EVERY 5,000 OF OF TOTAL LOT AREA
(38263/5000=7.65)
REQUIRED: 8 TREES
PROVIDED: 10 TREES

2 SHRUBS PER 5,000 SF OF TOTAL LOT AREA
(38263/5000=7.65, 7.65X2=15.31)
REQUIRED: 16 SHRUBS
PROVIDED: 15 SHRUBS, 20 GRASSES

PARKING LOT LANDSCAPING:
5% OF PARKING SPACES, AISLES, & DRIVEWAYS SHALL BE LANDSCAPED ISLANDS.
(1529 SF ISLAND AREA/19788 DRIVE & PARKING AREA=0.077)
REQUIRED: 5%
PROVIDED: 7.7%

PARKING LOT SCREENING:
PARKING LOTS DESIGNED FOR 5 CARS OR MORE AND LOADING OR UNLOADING AREAS SHALL BE SCREENED IF VISIBLE FROM A STREET. SCREENING MUST BE PROVIDED ALONG EDGE OF PARKING LOT OR LOADING AREA TO A HEIGHT OF 2.5' ABOVE THE ELEVATION OF THE PARKING/LOADING AREA OR THE STREET, WHICHEVER IS HIGHEST. PARKING LOT SCREENING SHALL BE DECORATIVE AND 100% OPAQUE AND MAY BE LOCATED WITHIN THE LANDSCAPE STRIP.

PROVIDED: 92 SHRUBS

BUFFER/SCREENING BETWEEN LAND USES REQUIRED:
BUFFER SCREEN IMPACT FOR PM10 IS PER APPROVED PLAN. ALL THE SURROUNDING USES WILL BE COMMERCIAL SO NO BUFFERS ARE ANTICIPATED BUT WILL BE DETERMINED DURING DEVELOPMENT PLAN REVIEW.

PLANT SCHEDULE

KEY	QTY.	BOTANICAL NAME	COMMON NAME	SIZE/REMARKS
DECIDUOUS TREES				
ORB	3	CERCIS CANADENSIS 'OKLAHOMA'	OKLAHOMA REDBUD (MULTI-STEM)	2" CAL. B&B
SSC	3	MALUS 'SPRING SNOW'	SPRING SNOW CRABAPPLE	2" CAL. B&B
TA*	8	TILIA AMERICANA	AMERICAN BASSWOOD LINDEN	3" CAL. B&B
RB*	13	CERCIS RENIFORMIS "OKLAHOMA"	OKLAHOMA REDBUD	3" CAL. B&B
DECIDUOUS SHRUBS				
AWS	33	SPIREA XBUMALDI 'ANTHONY WATERER'	ANTHONY WATERER SPIREA	18"-24" HT.
GLS	4	RHUS AROMATICA 'GRO-LOW'	GRO-LOW SUMAC	18"-24" HT.
BB*	29	EUONYMUS ALATA "COMPACTUS"	BURNING BUSH	2 GAL. CONT.
EVERGREEN TREES				
SR*	5	JUNIPERUS SCOPULORUM "SKYROCKET"	SKYROCKET JUNIPER	8' HT.
SR	5	JUNIPERUS SCOPULORUM "SKYROCKET"	SKYROCKET JUNIPER	5' HT.
EVERGREEN SHRUBS				
GBB	30	BUXUS MICROPHYLLA 'GREEN BEAUTY'	GREEN BEAUTY BOXWOOD	18"-24" HT.
KPJ	9	KALLAY PFITZER JUNIPER	JUNIPERUS PFITZERIANA 'KALLAY'S COMPACT'	18"-24" HT.
GCJ	32	JUNIPERUS CHINENSIS 'GOLD COAST'	GOLD COAST JUNIPER	18"-24" HT.
ORNAMENTAL GRASSES				
HG	20	PENNISETUM ALOPECUROIDES	DWF HAMELN GRASS	18"-24" HT.

* TREES & SHRUBS SHOWN PER THE OLDHAM VILLAGE PHASE I PRELIMINARY DEVELOPMENT PLAN.

2319 N. JACKSON | P.O. BOX 1304
JUNCTION CITY, KANSAS 66441
PH: (785) 762-5040
jce@kvweng.com | www.kvweng.com

SMALLS SLIDERS
SW JEFFERSON STREET
LEE'S SUMMIT, MISSOURI

PRELIMINARY DEVELOPMENT PLAN
LANDSCAPE PLAN

PROJ. NO.	A2402009
DESIGNER	RCP
DRAWN BY	JP
CFN	2009LP_PDP
SHEET	REV
6	1

	RCP	CHK
	JP	DWN
	RCP	DSN
	RCP	REV
	7-29-25	DATE
	6-26-25	REV
	0	INITIAL ISSUE
	1	REVISED PER CITY COMMENTS
		DESCRIPTION