

DOUGLAS STATION  
 LEE'S SUMMIT,  
 MISSOURI

**Wallace**  
 ARCHITECTS, L.L.C.  
 Columbia, MO  
 P: 672-267-2200

WALLACE ARCHITECTS, L.L.C.

COPYRIGHT © 2021  
 1ST ISSUE

REVISIONS  
 Δ \_\_\_\_\_  
 Δ \_\_\_\_\_  
 Δ \_\_\_\_\_  
 Δ \_\_\_\_\_

SHEET NO.  
**A3.2**

JOB NO.  
 4231

PRELIMINARY, NOT FOR CONSTRUCTION, RECORDING PURPOSES OR IMPLEMENTATION


PRELIMINARY NOT FOR CONSTRUCTION, RECORDING PURPOSES OR IMPLEMENTATION



**BUILDING "C" FRONT ELEVATION**  
 SCALE: 1/8" = 1'-0"




**BUILDING "C" REAR ELEVATION**  
 SCALE: 1/8" = 1'-0"

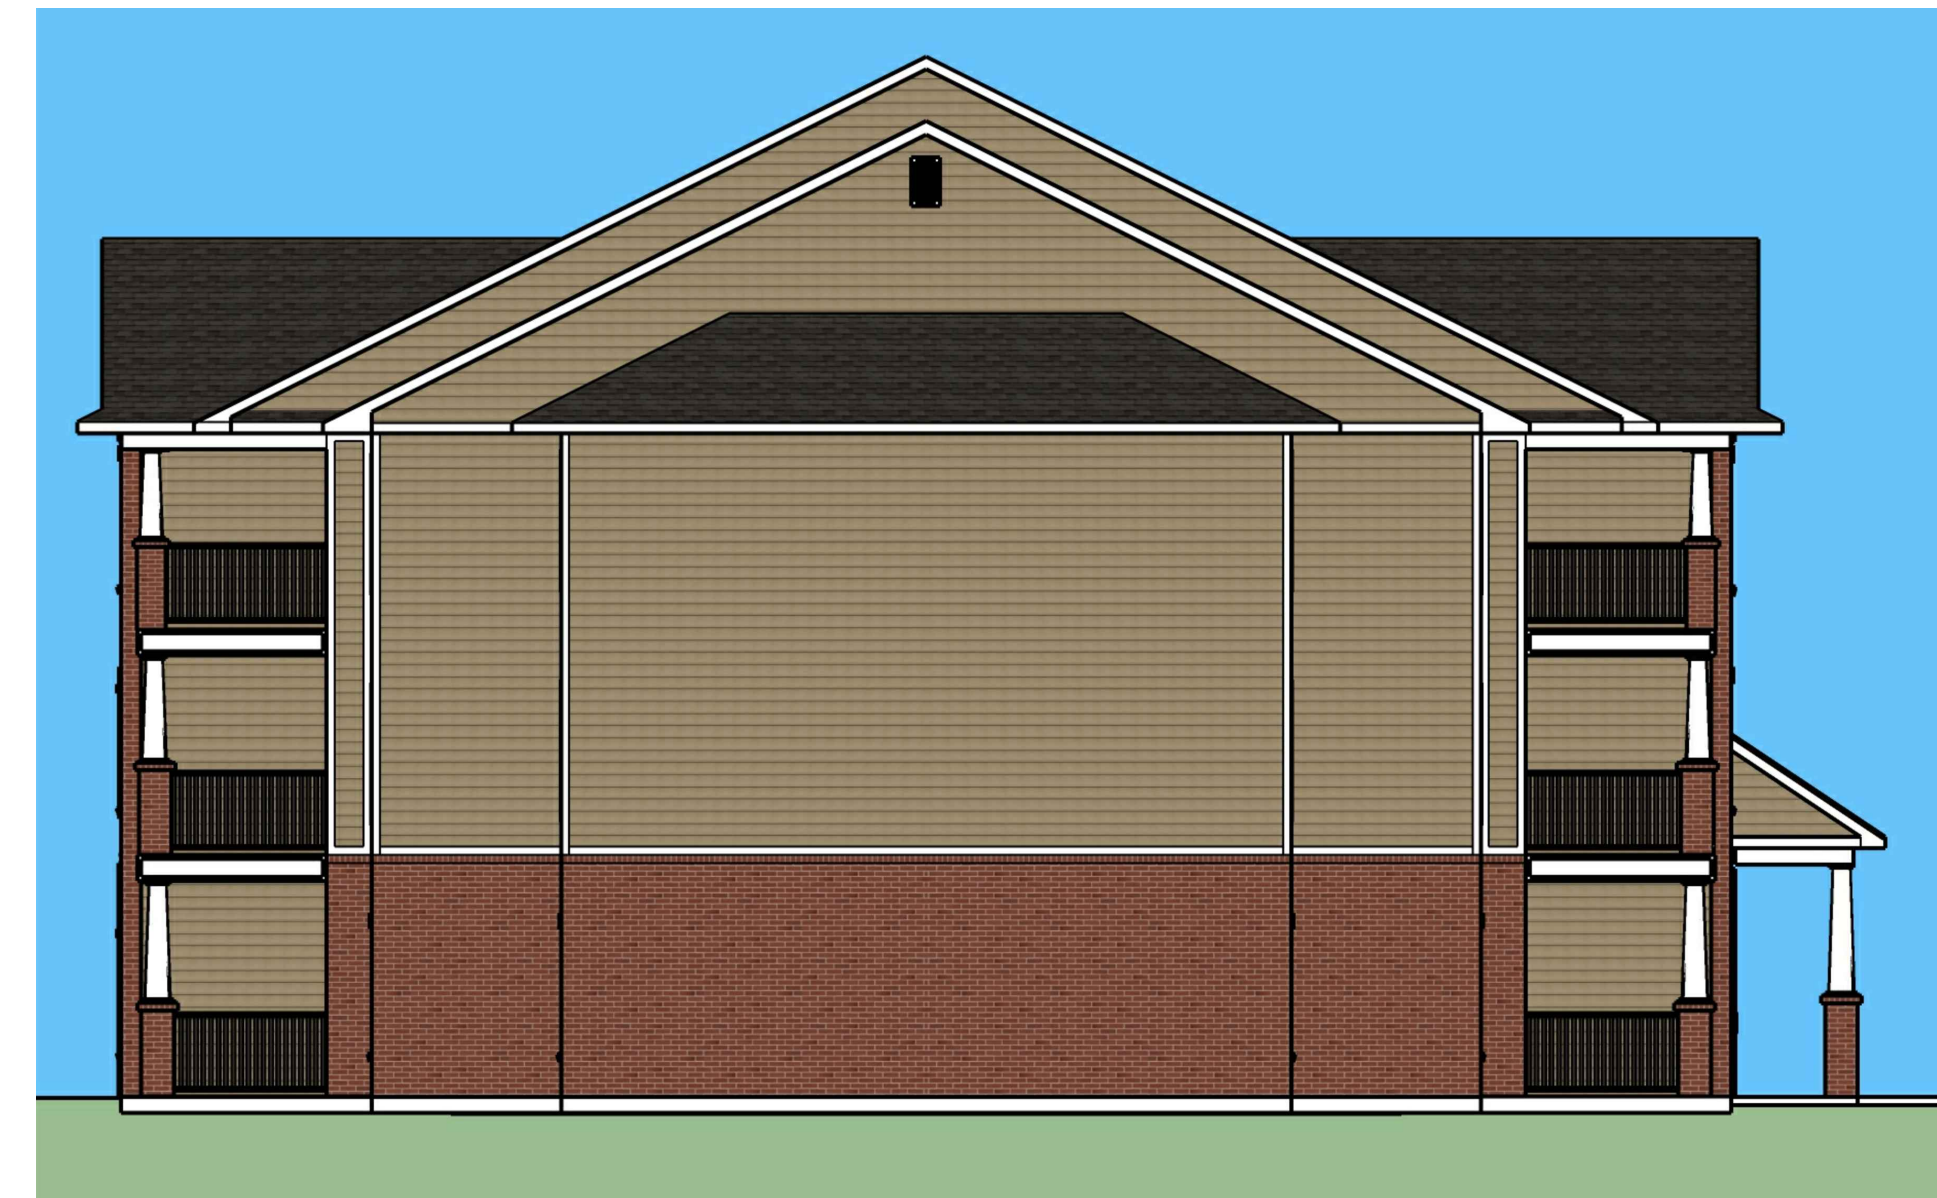

**BUILDING "C" LEFT SIDE ELEVATION**  
 SCALE: 1/8" = 1'-0"

MATERIAL LIST	
MATERIAL	COLOR
ARCHITECTURAL SHINGLES	RUSTIC BLACK
BRICK	BRIDLEWOOD
HARDIE BOARD SIDING	KHAKI BROWN
HARDIE BOARD TRIM	ARCTIC WHITE
VINYL WINDOWS	WHITE

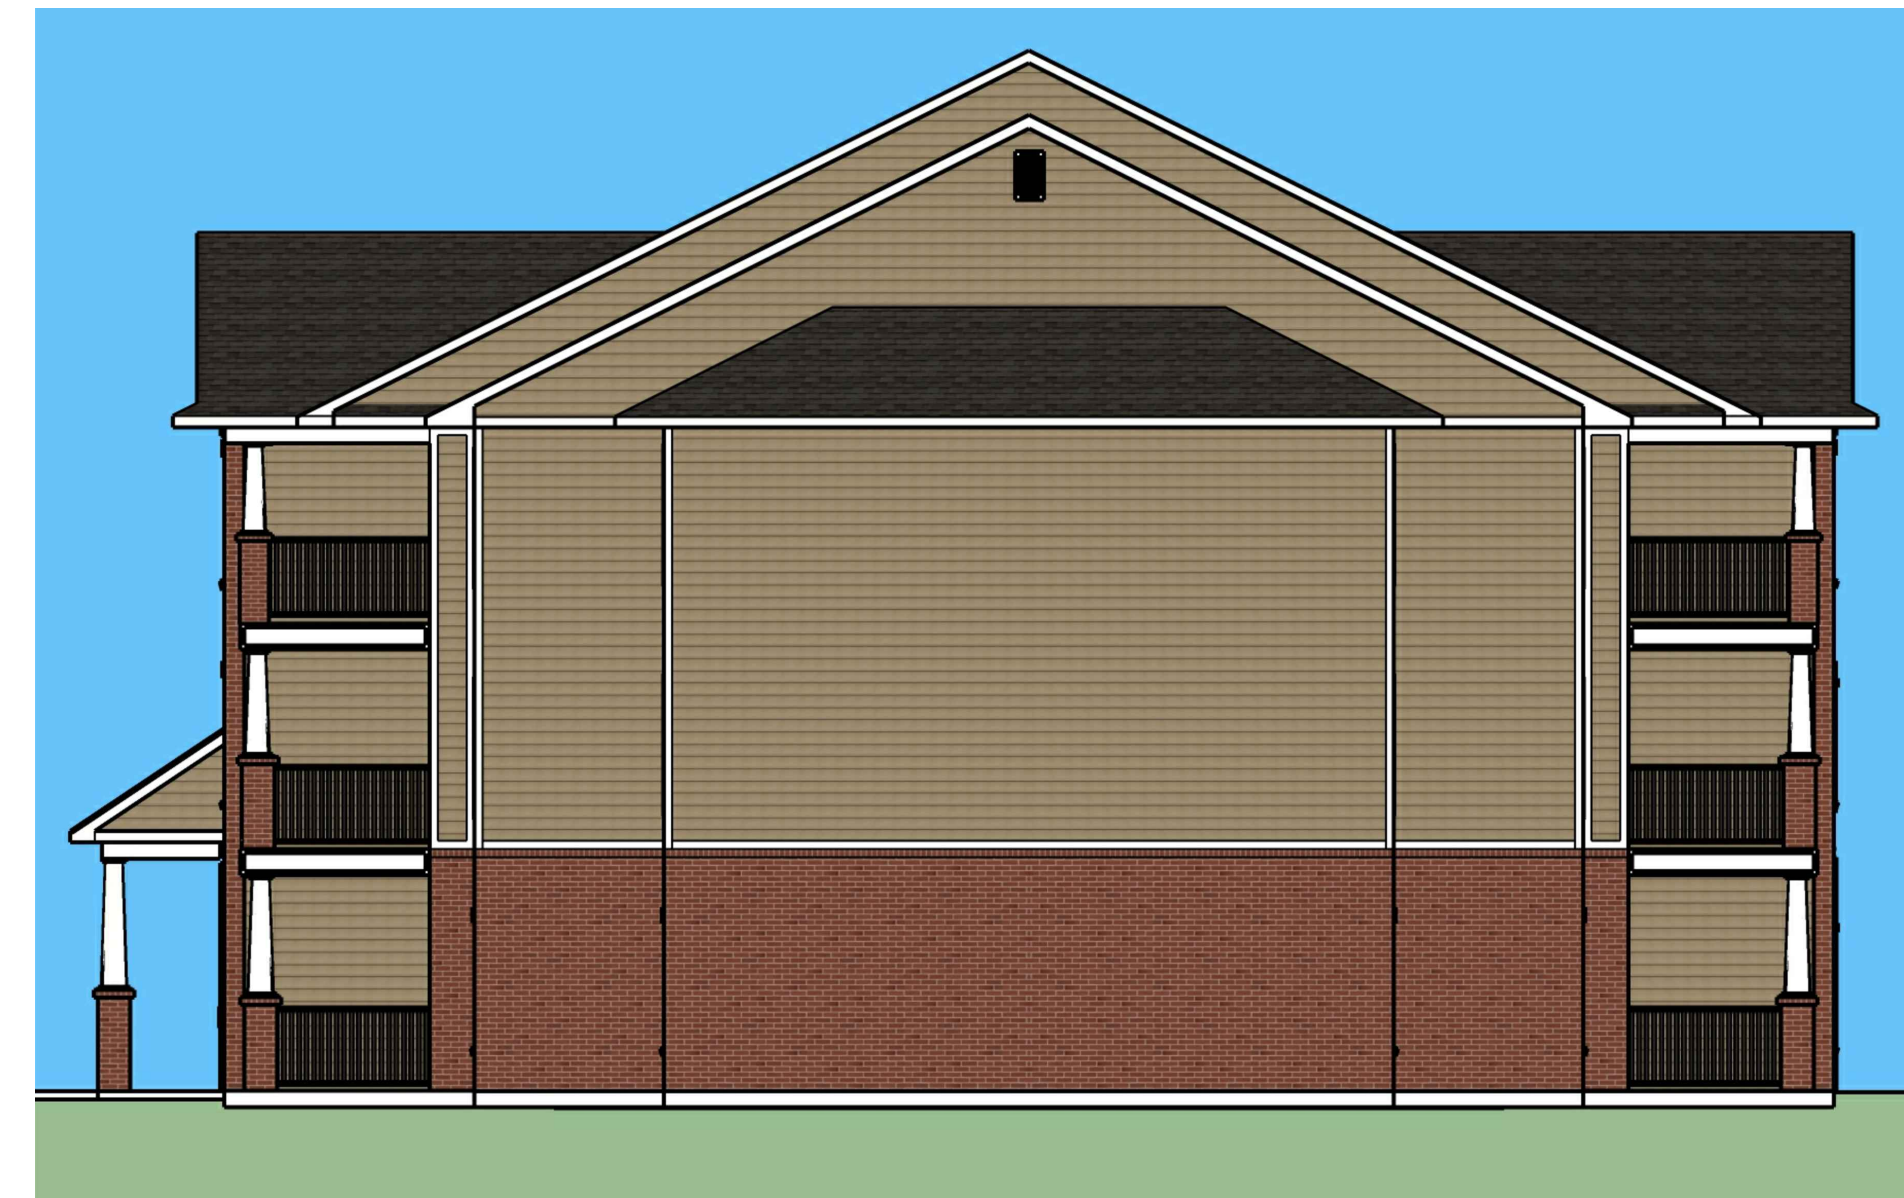

**BUILDING "C" RIGHT SIDE ELEVATION**  
 SCALE: 1/8" = 1'-0"