



FIRE SUPPRESSION SYSTEM: NFPA13.

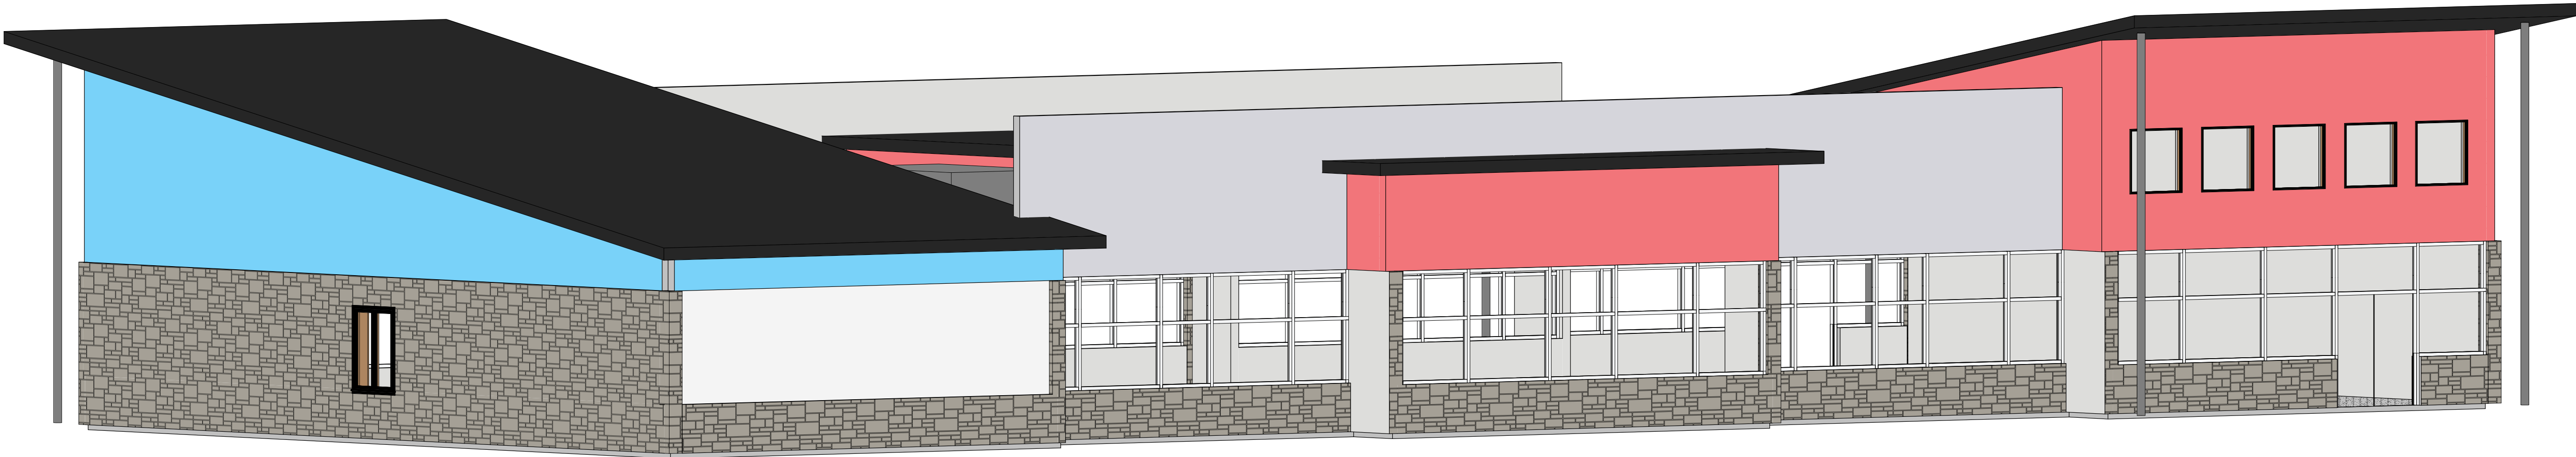

1 3D - Sample Colors

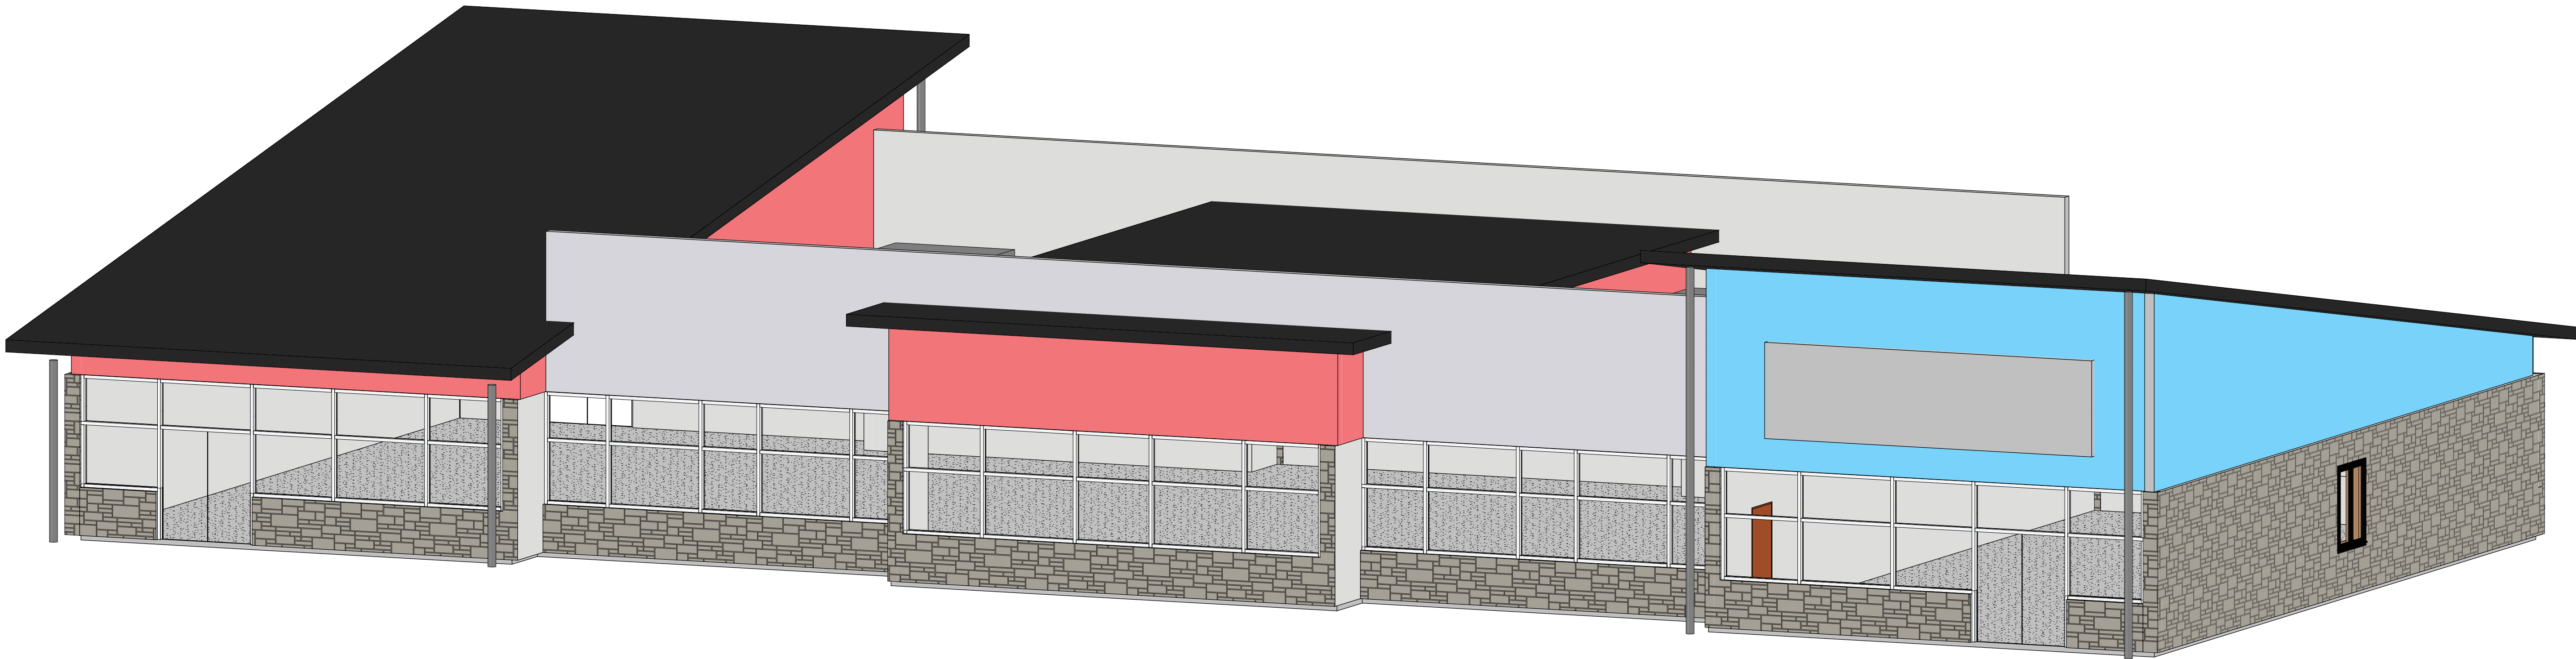

3 3D - Sample Colors 2

No.	Date	Description	PE	PM
0	2026-03-03	Perlim		

Preliminary
Drawings
(NFC)

Signature Must Be

Bhakta - C-store
(unknown site)
Lee's Siummit, MO




3D Views

Project number	2026-XXX
Date	2026-05-27
Drawn by	VFoster
Checked by	VFoster


A000

Scale

5/27/2026 6:46:12 AM

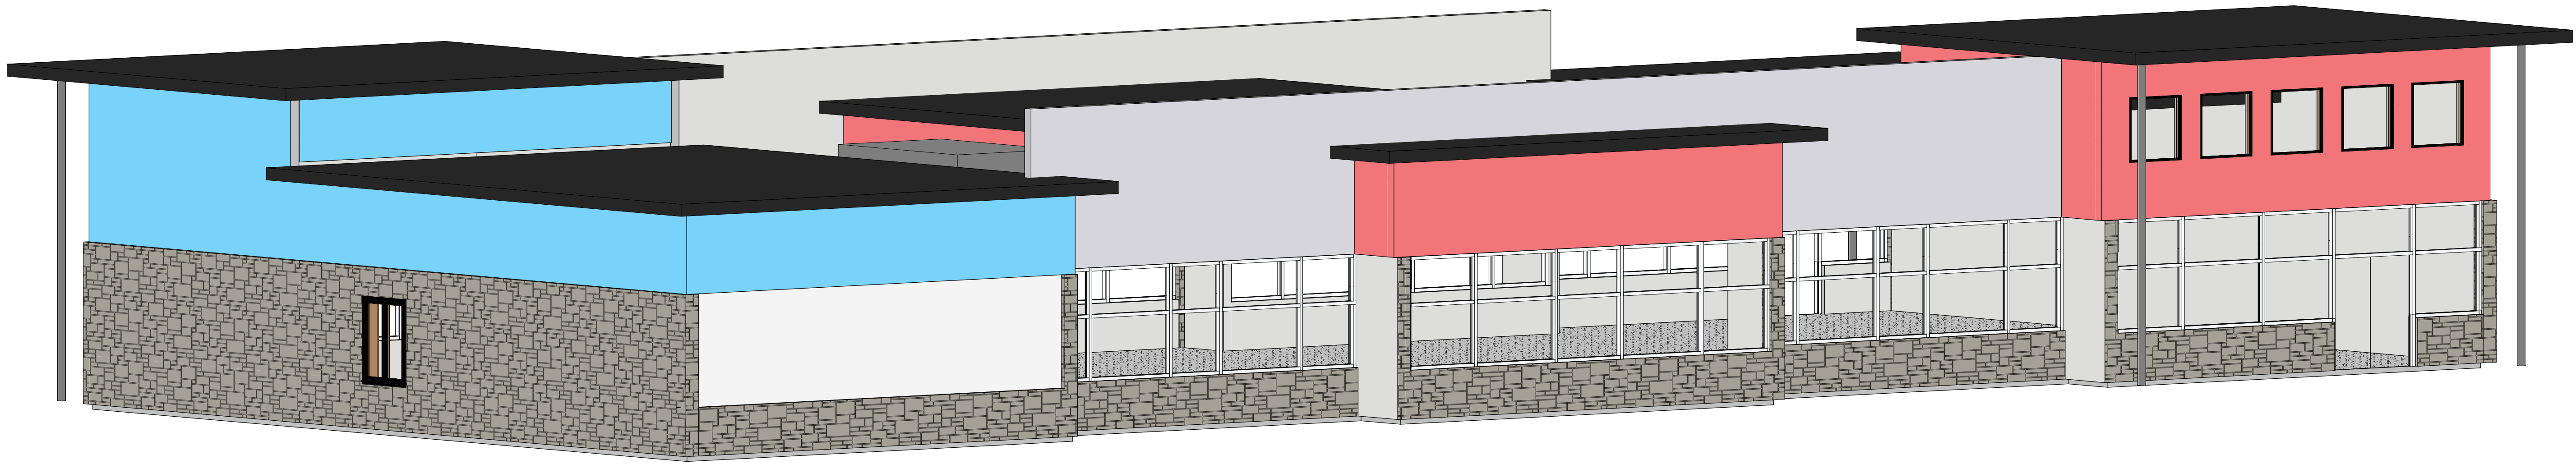

① 3D - Sample Colors

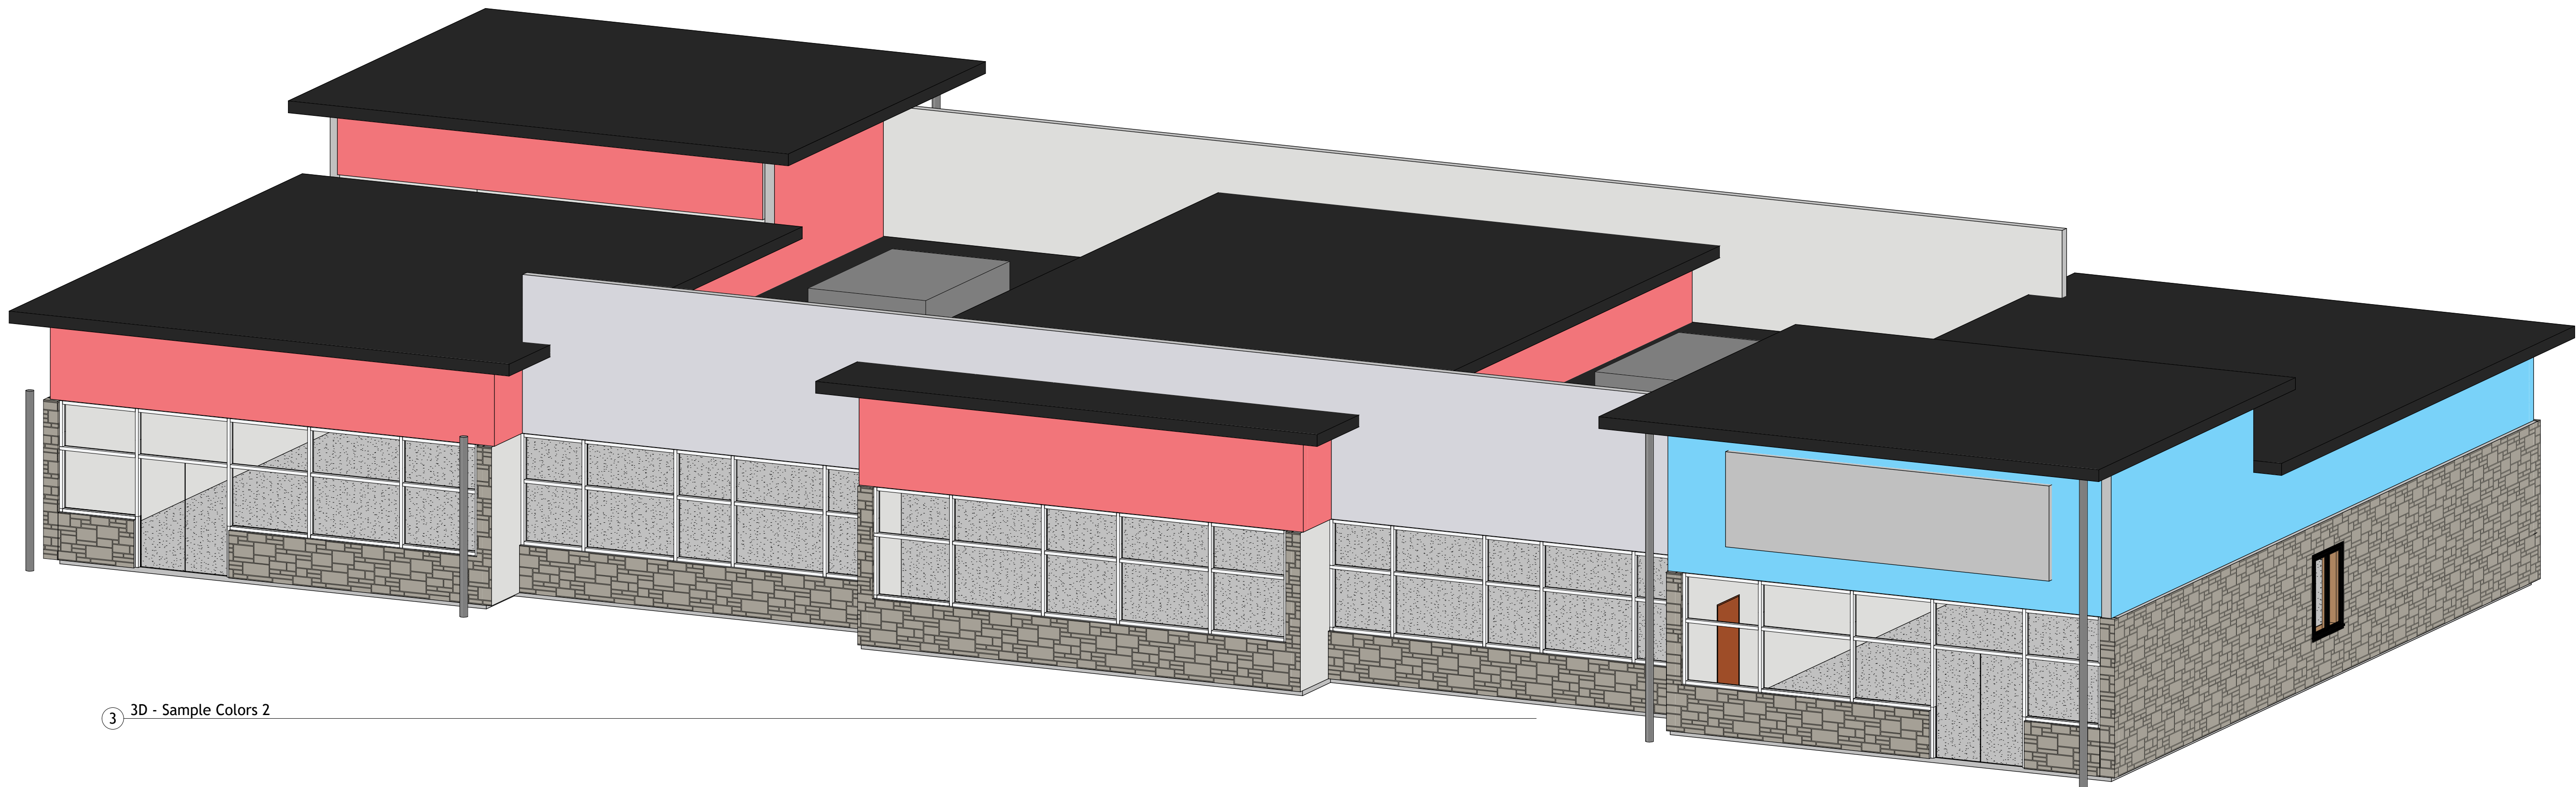

③ 3D - Sample Colors 2

No.	Date	Description	PE	PM
0	2026-03-03	Perlim		

Preliminary
Drawings
(NFC)

Signature Must Be

Bhakta - C-store
(unknown site)
Lee's Siummit, MO




3D Views - Alt.
Option

Project number	2026-XXX
Date	2026-05-27
Drawn by	VFoster
Checked by	VFoster

A001


Scale

5/27/2026 6:46:12 AM

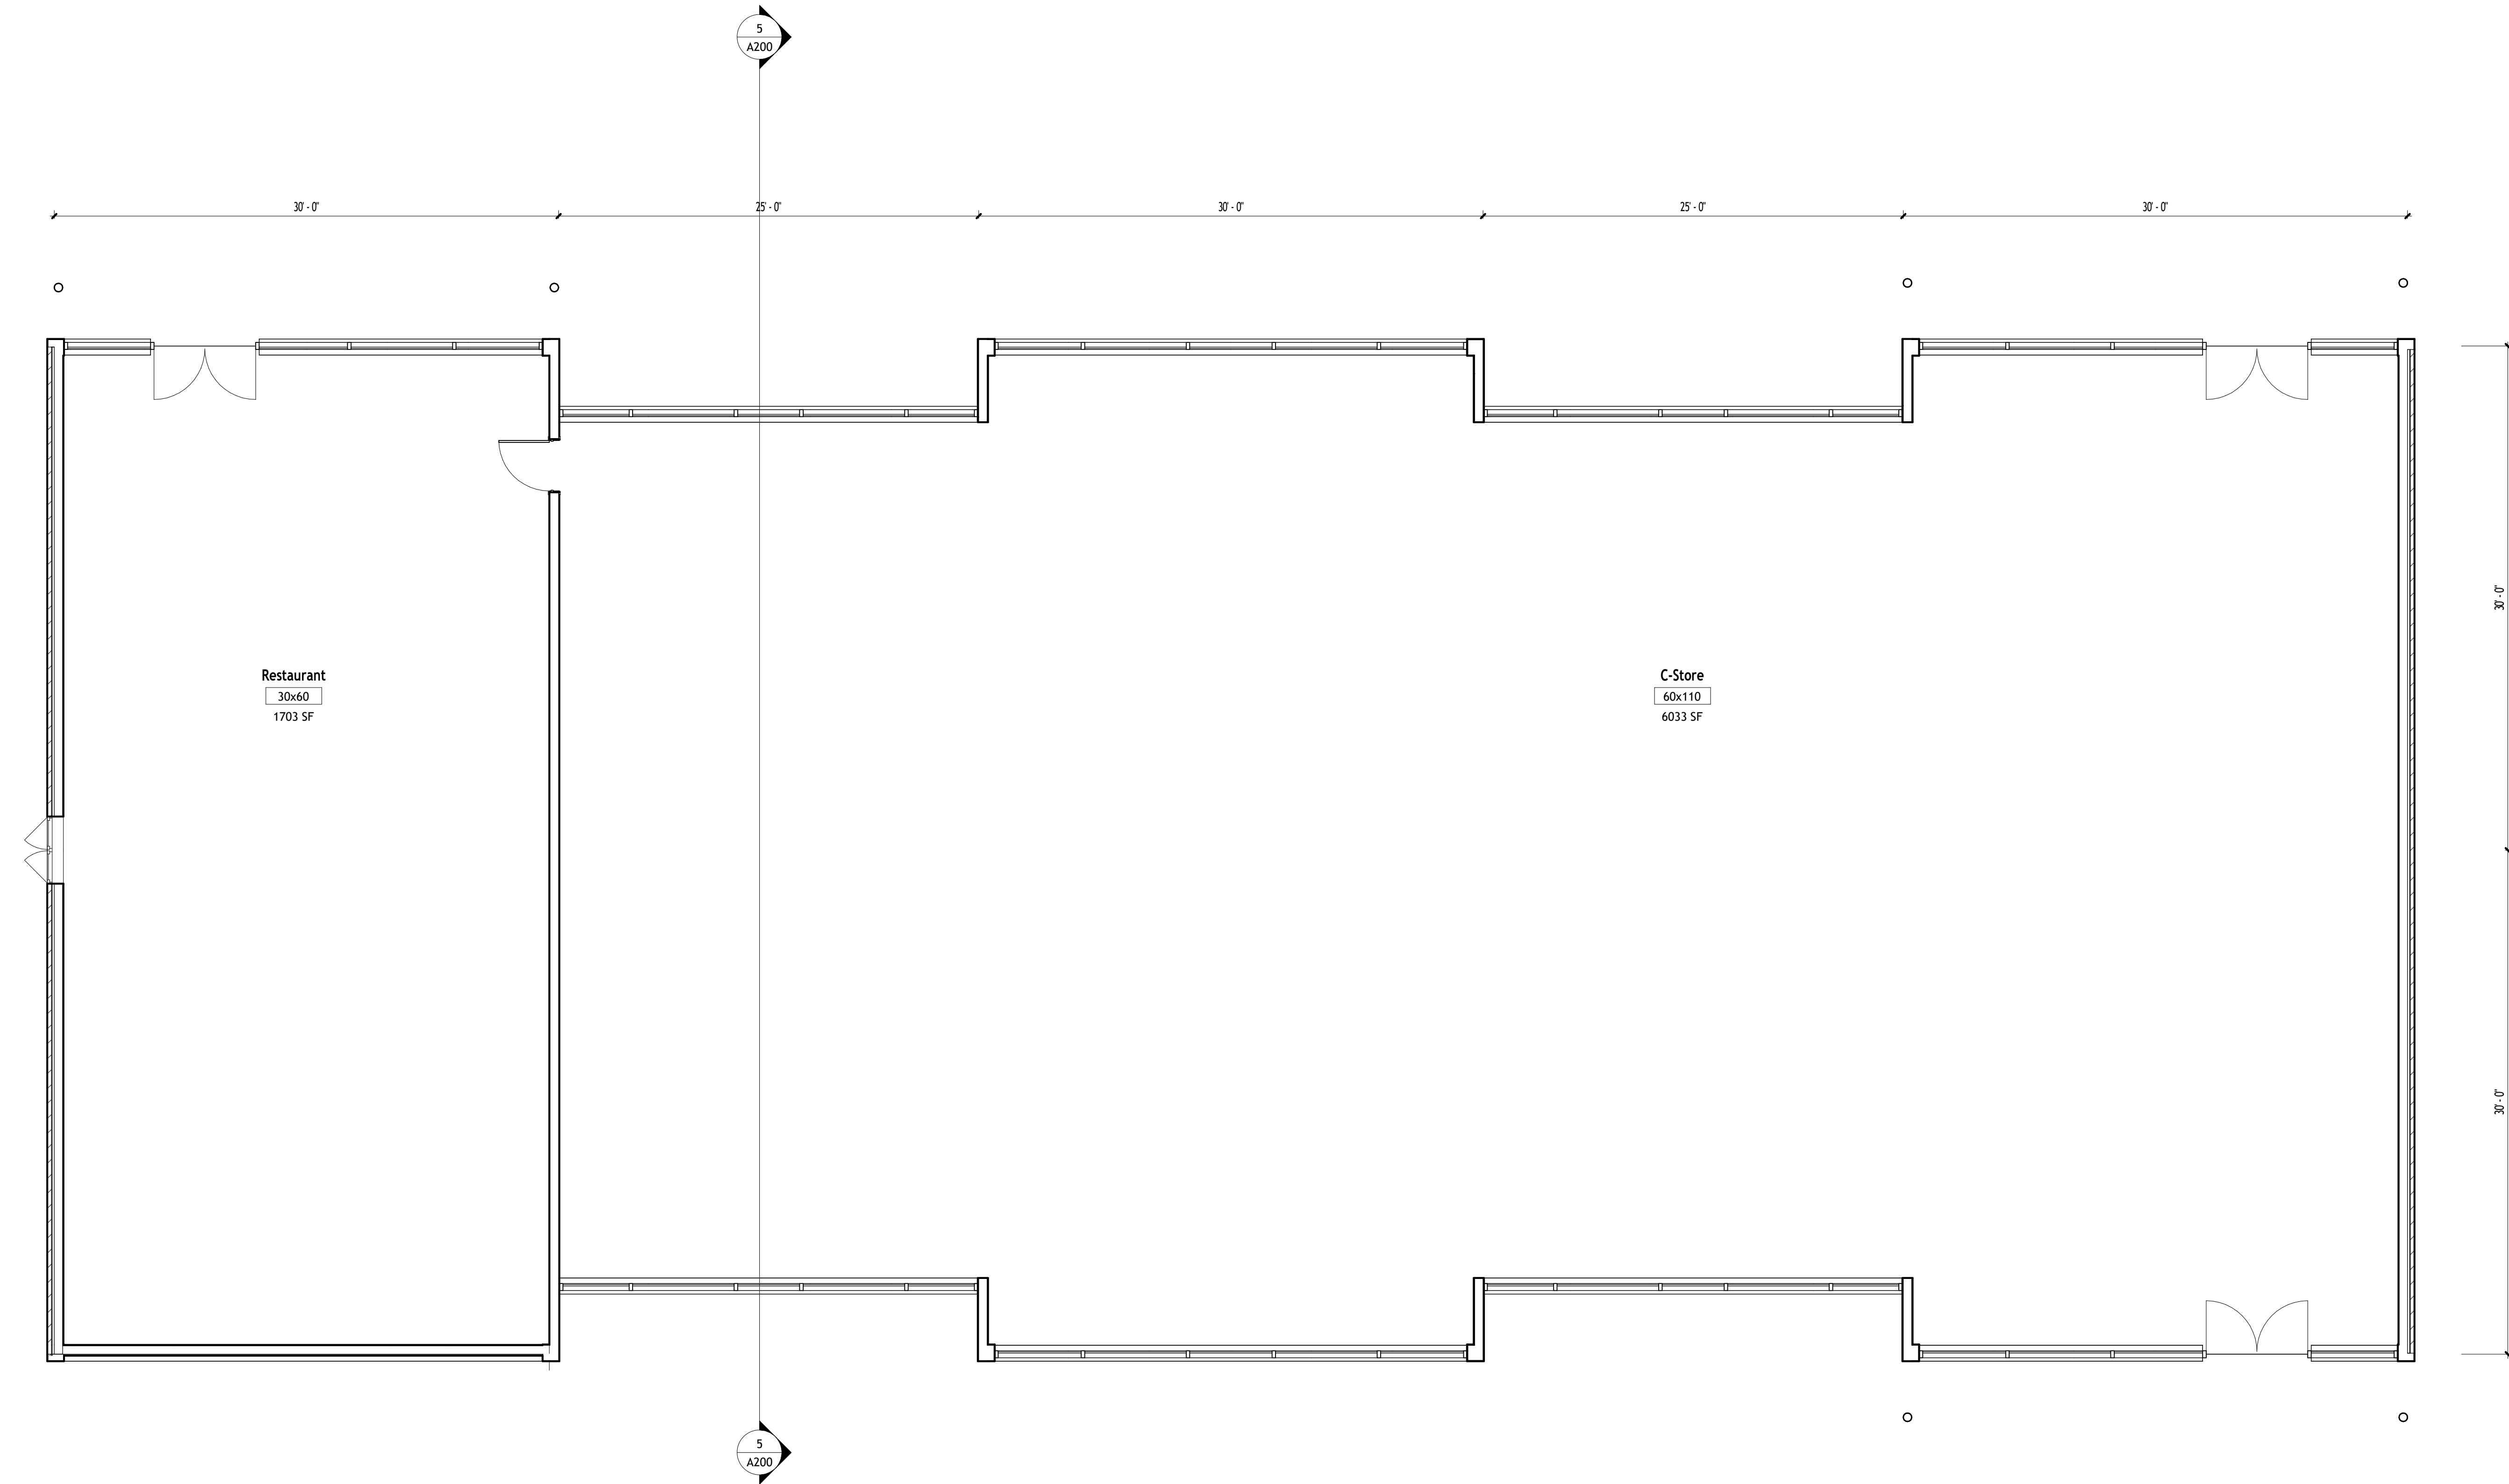

3 Level 1 - Building Plan - Renov
3/16" = 1'-0"

5/27/2026 6:48:12 AM

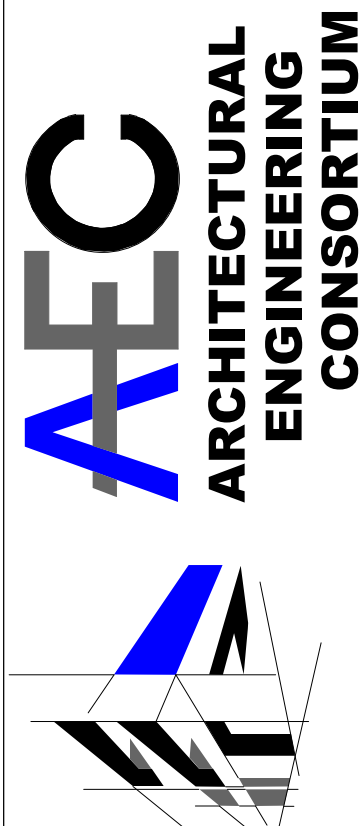

Building Plan -
Renov

Project number	2026-XXX
Date	2026-05-27
Drawn by	VFoster
Checked by	VFoster

A103


Scale 3/16" = 1'-0"

Bhakta - C-store
(unknown site)
Lee's Siummit, MO

Preliminary
Drawings
(NFC)

Signature Mu Red

No.	Date	Description	PE	PM
0	2026-03-03	Perlim		

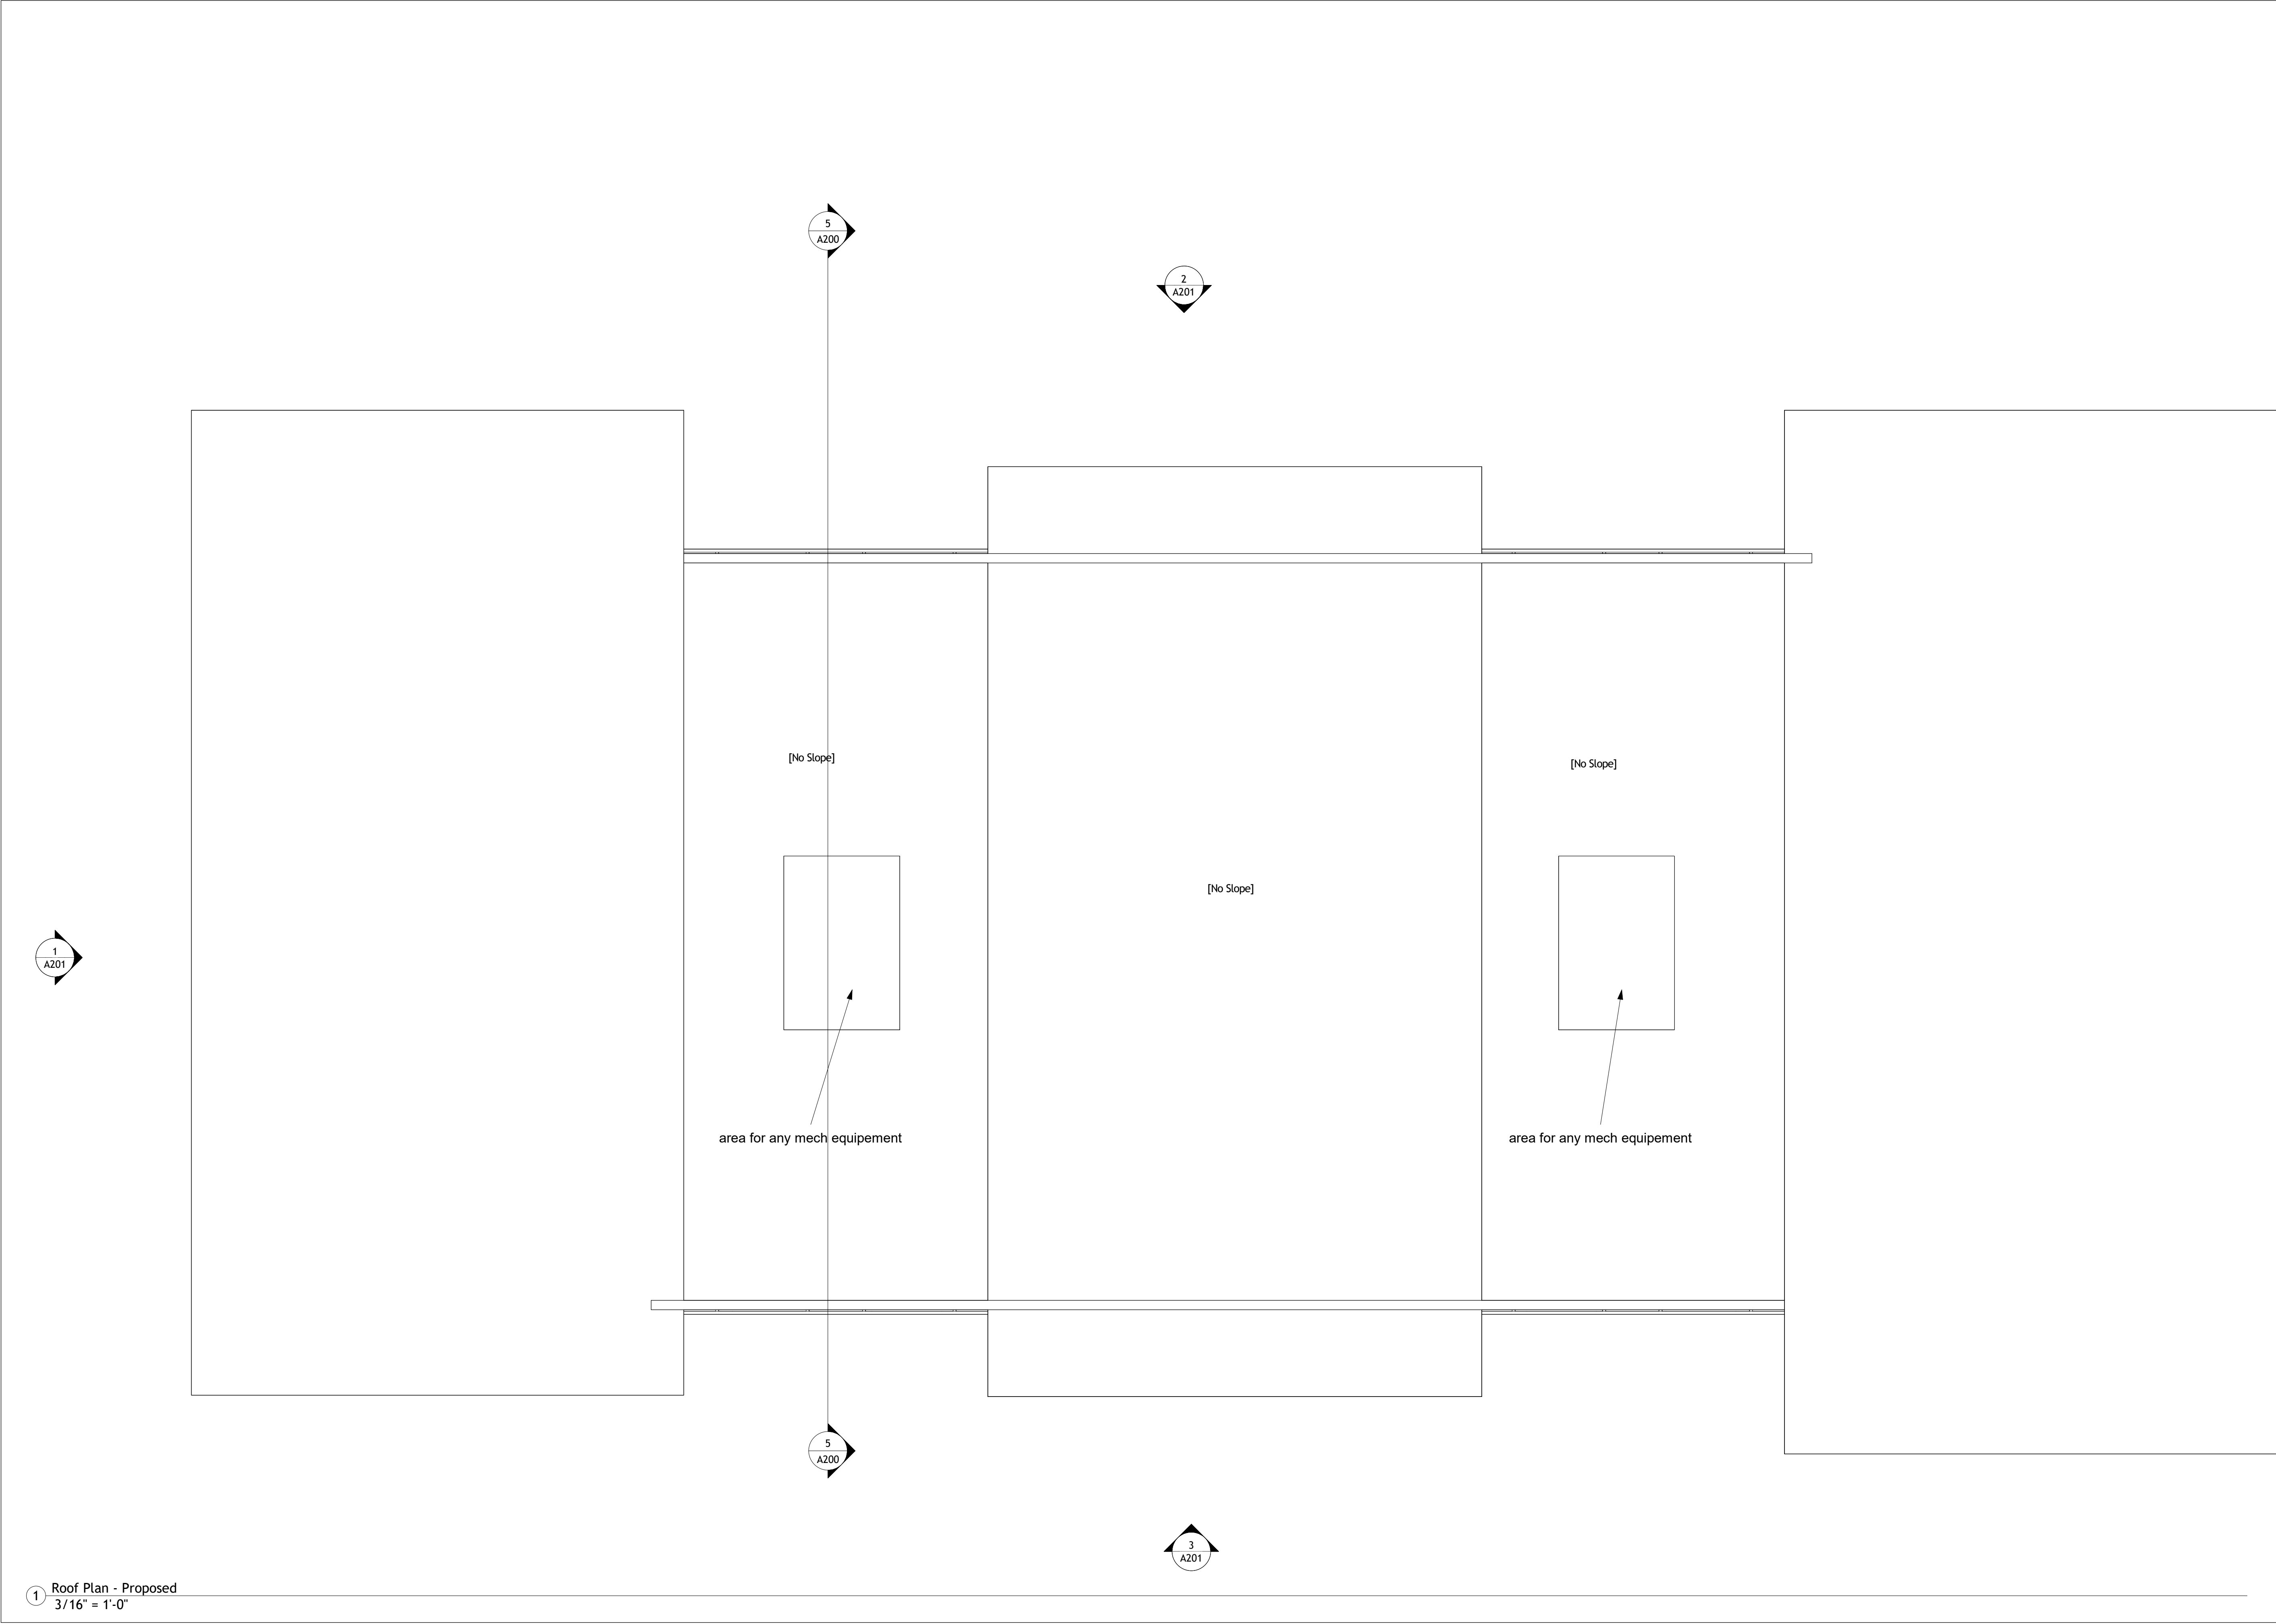

1 Roof Plan - Proposed
3/16" = 1'-0"

5/27/2026 6:46:12 AM


No.	Date	Description	PE	PM
0	2026-03-03	Perlim		

Preliminary Drawings (NFC)
Signature Must Be





Bhakta - C-store
(unknown site)
Lee's Siummit, MO



Roof Plan	
Project number	2026-XXX
Date	2026-05-27
Drawn by	VFoster
Checked by	VFoster
A104	
Scale	3/16" = 1'-0"

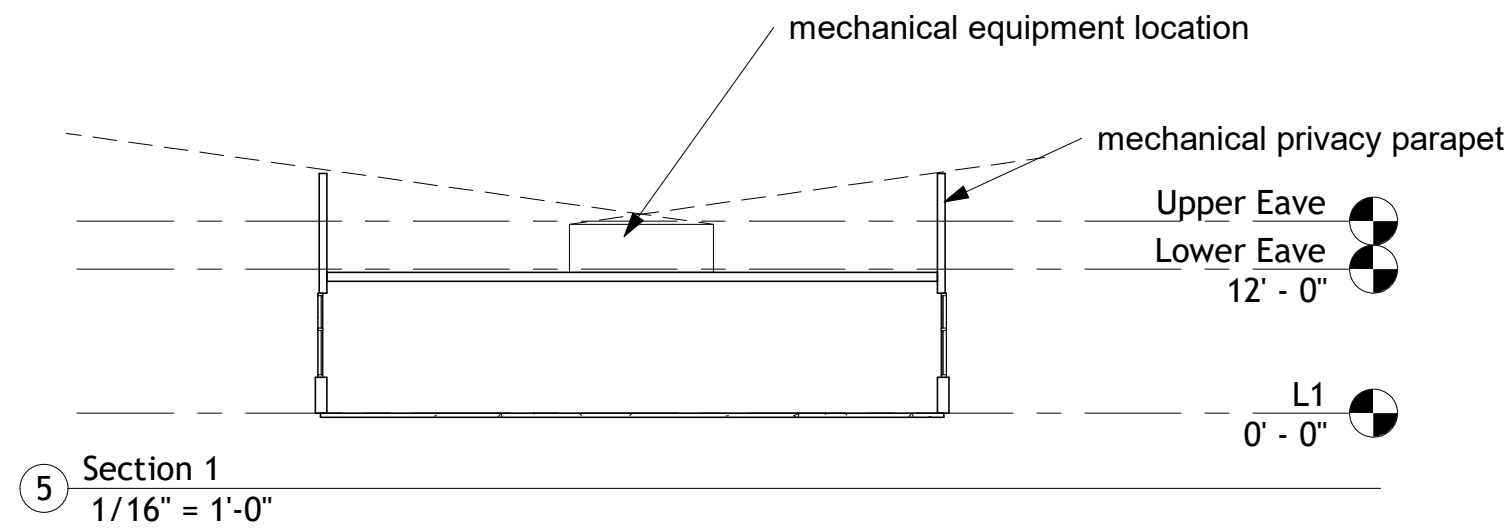

- Materials Schedule:
- Nichiha Panels
 - RGB - 121 210 249 (Light SeaGreen) at restaurant infill roof support walls
 - RGB - 242 117 123 (Pastel Red) at C-store roof support walls
 - RGB - 213 213 213 (Grey) at equipment privacy parapets
 - Stone Siding
 - RGB - 165 160 150 (Khaki)
 - Cementitious Siding (optional above stone wainscot)
 - RGB - 255 253 208 (Creme)

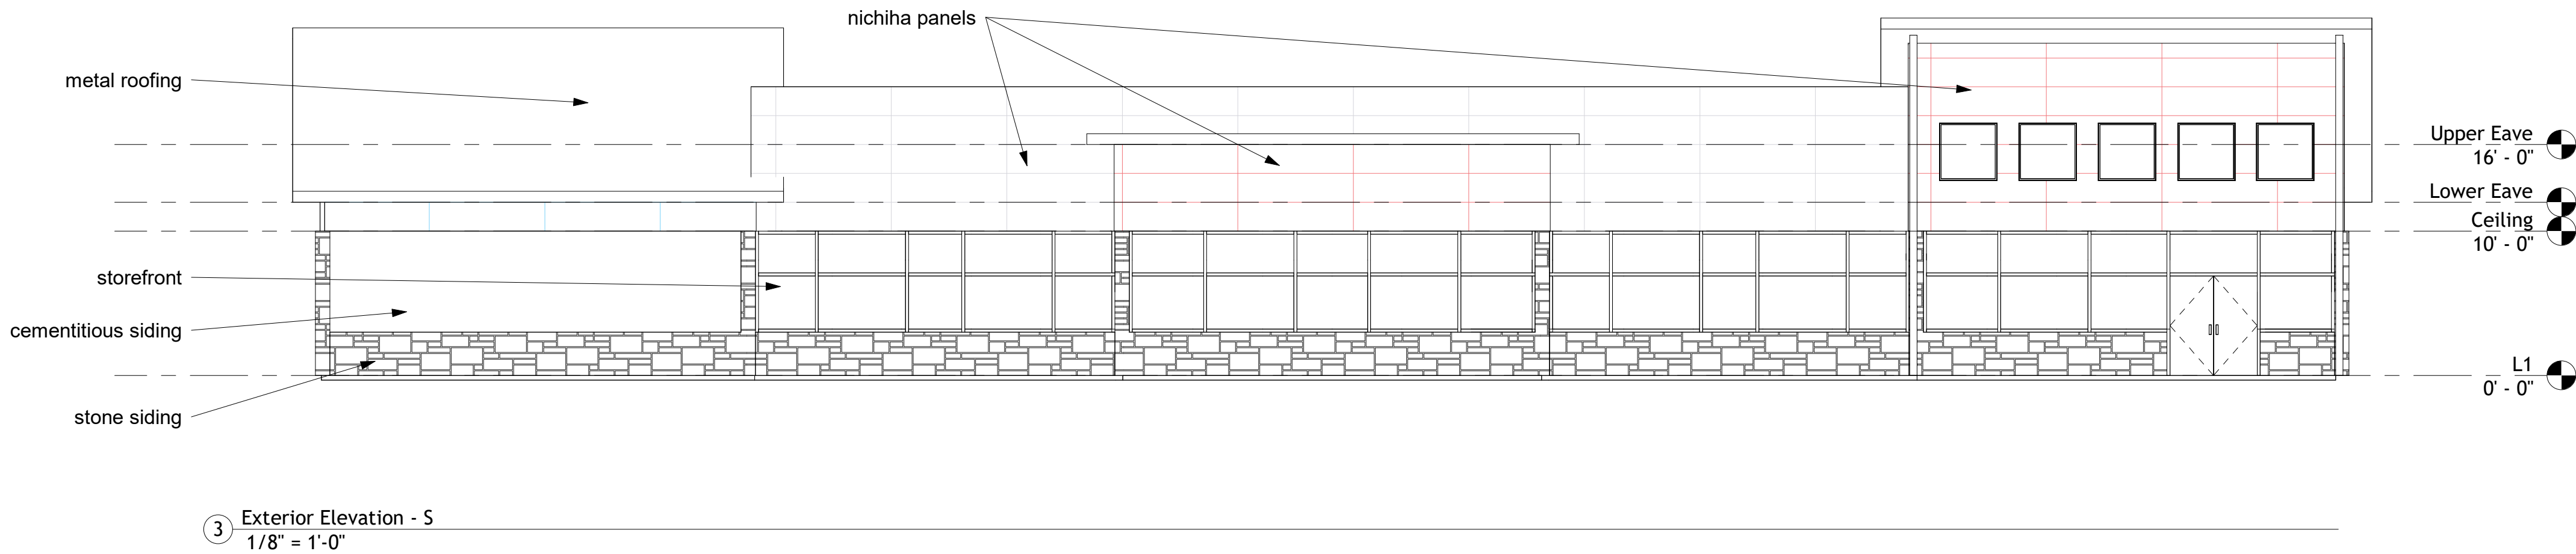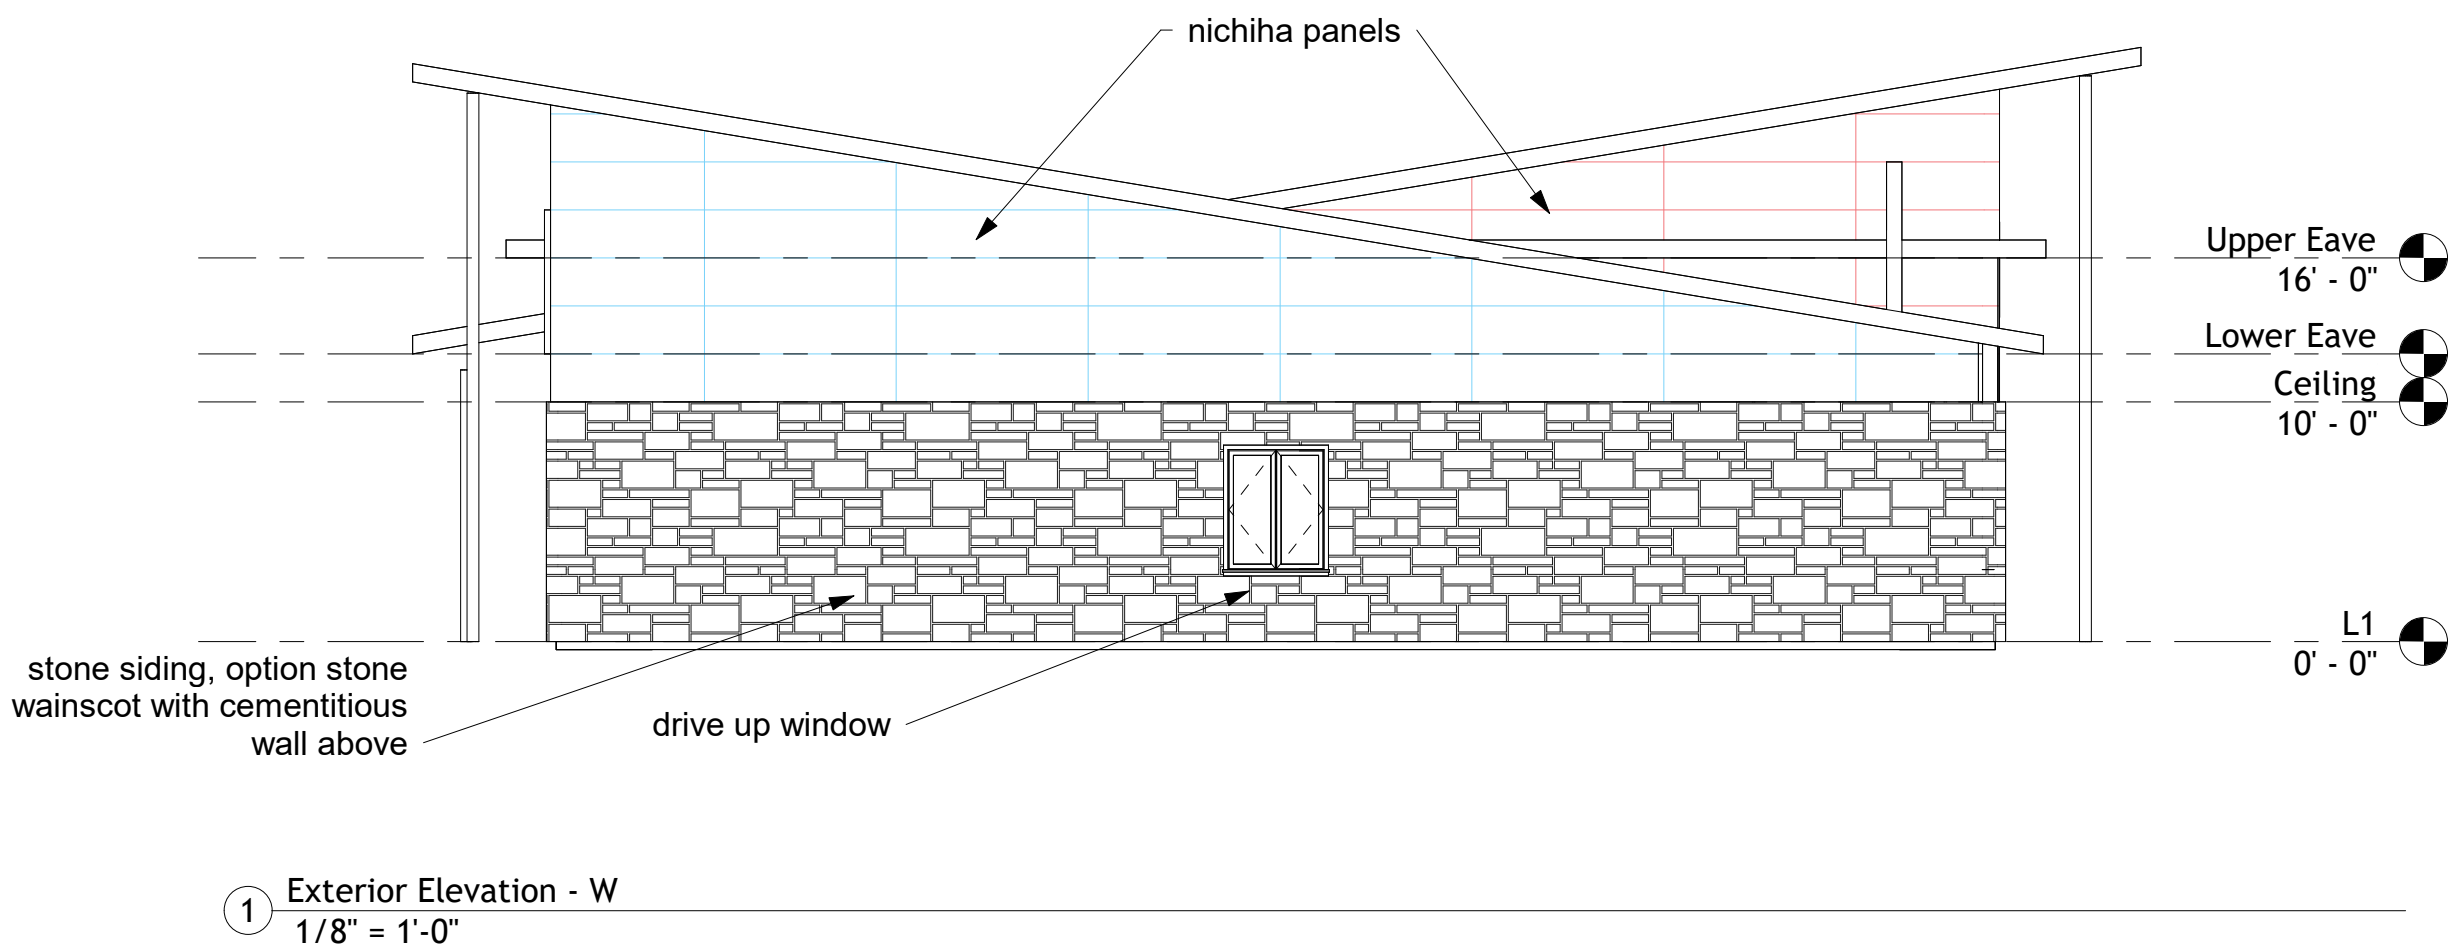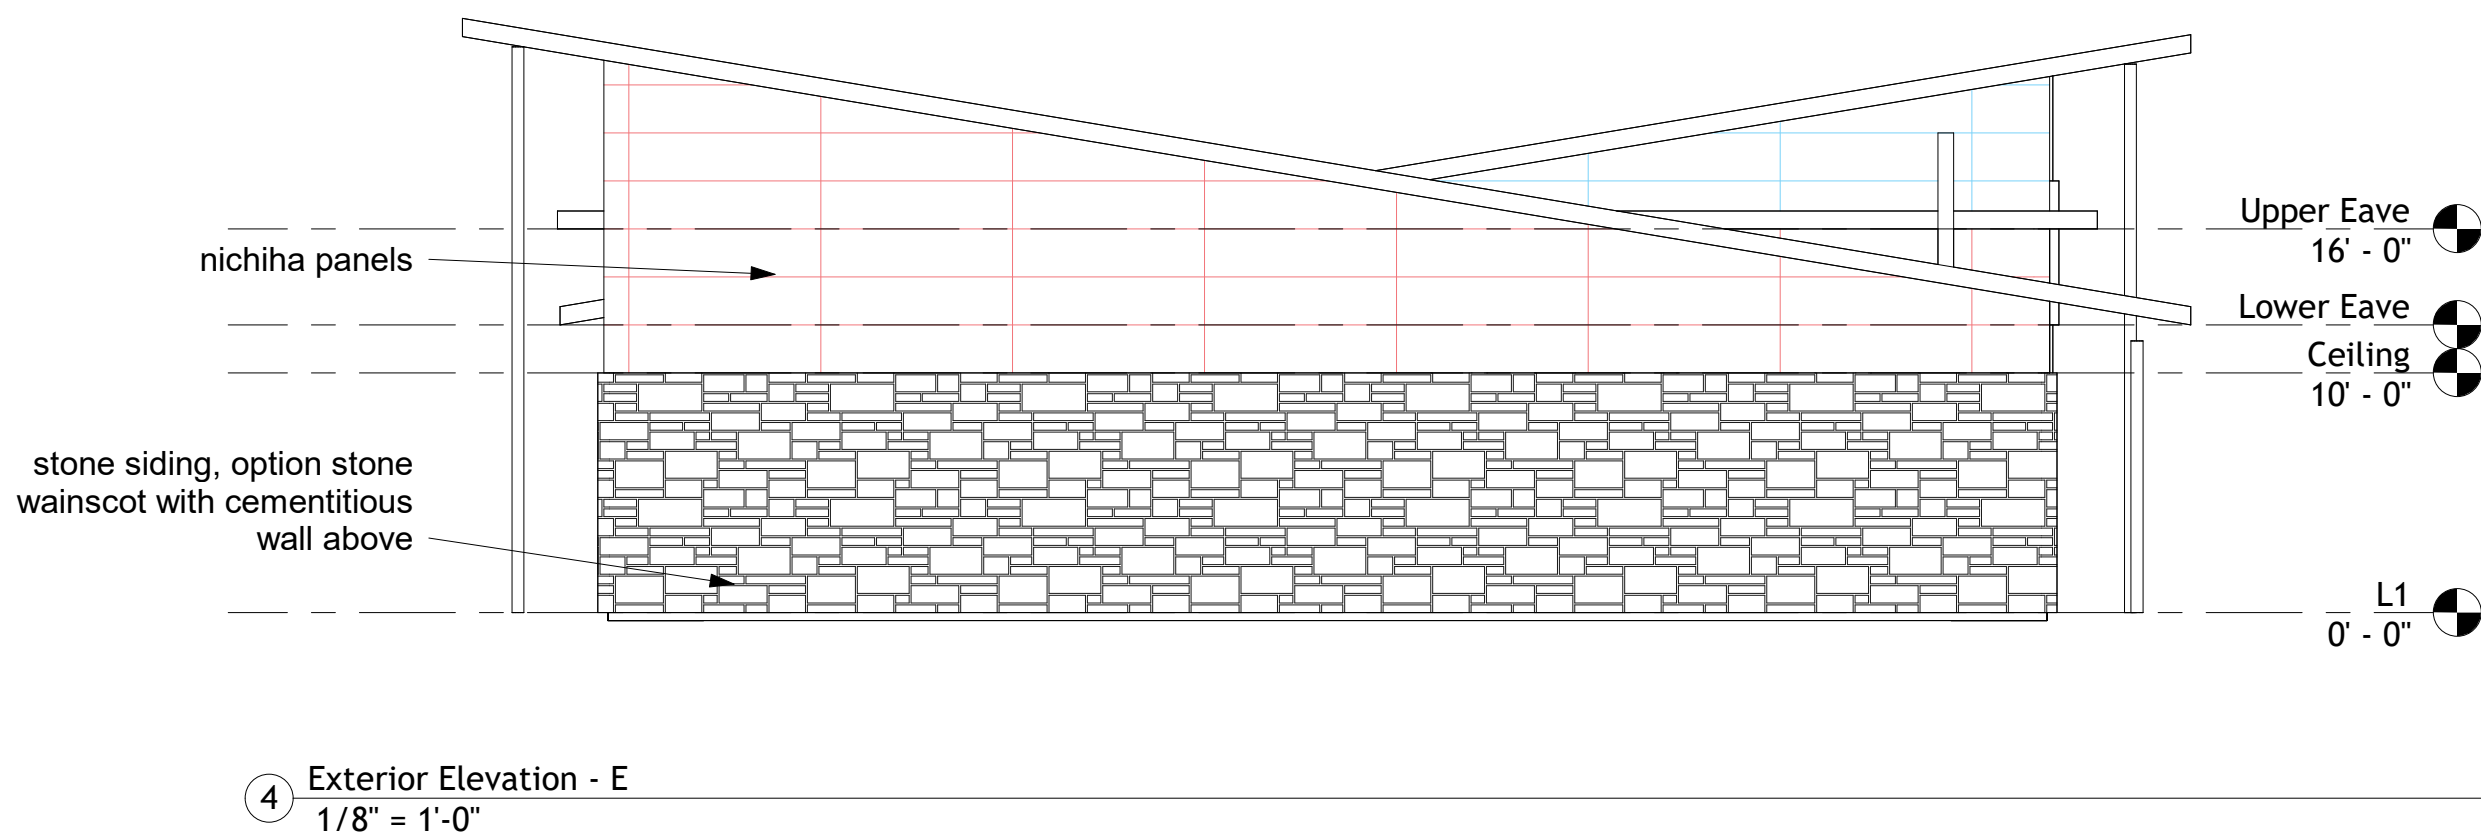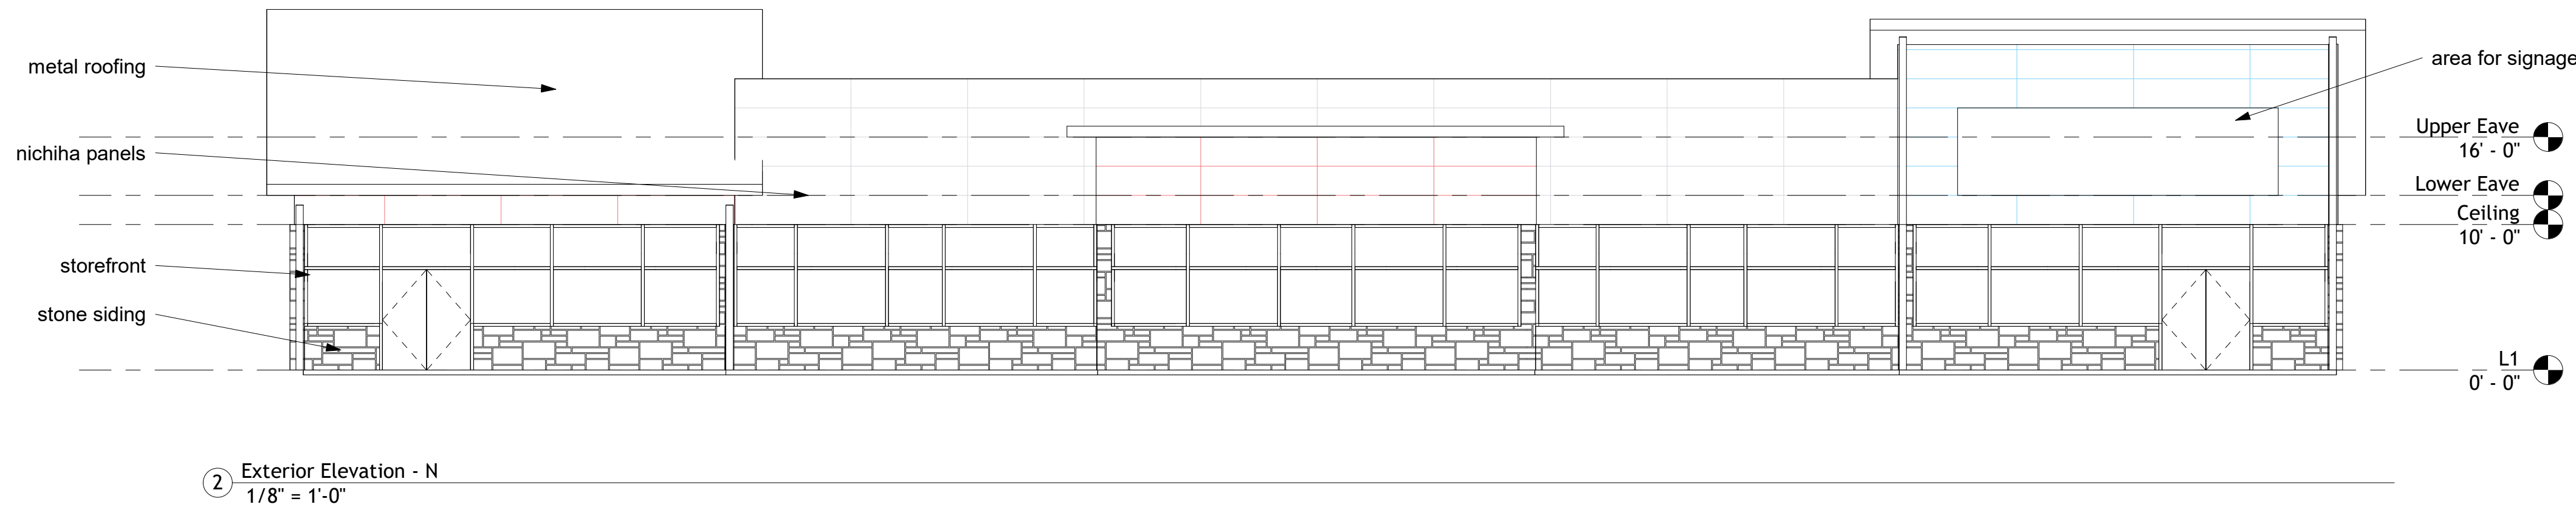

No.	Date	Description	PE	PM
0	2026-03-03	Perlim		

Preliminary
Drawings
(NFC)

Bhakta - C-store
(unknown site)
Lee's Siummit, MO




Ext. Elevations


Project number 2026-XXX
Date 2026-05-27
Drawn by VFoster
Checked by VFoster

A200
Scale As indicated


5/27/2026 6:46:13 AM

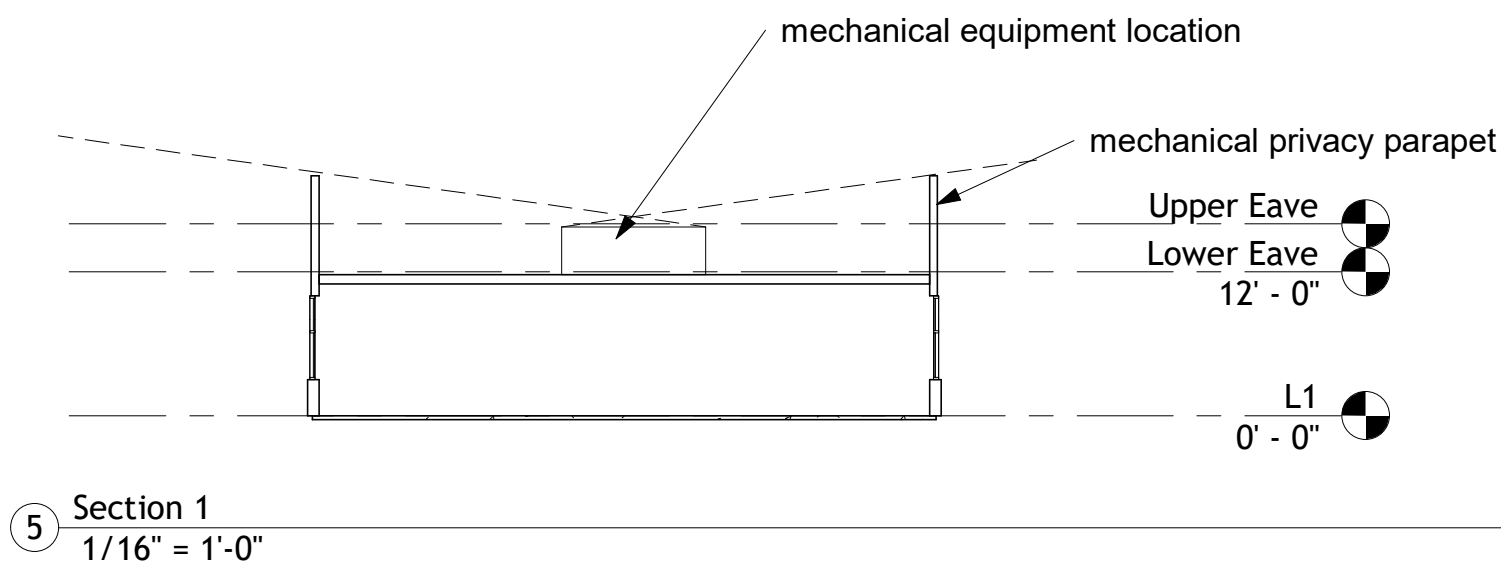


- Materials Schedule:
- Nichiha Panels
 - RGB - 121 210 249 (Light SeaGreen) at restaurant infill roof support walls
 - RGB - 242 117 123 (Pastel Red) at C-store roof support walls
 - RGB - 213 213 213 (Grey) at equipment privacy parapets
 - Stone Siding
 - RGB - 165 160 150 (Khaki)
 - Cementitious Siding (optional above stone wainscot)
 - RGB - 255 253 208 (Creme)

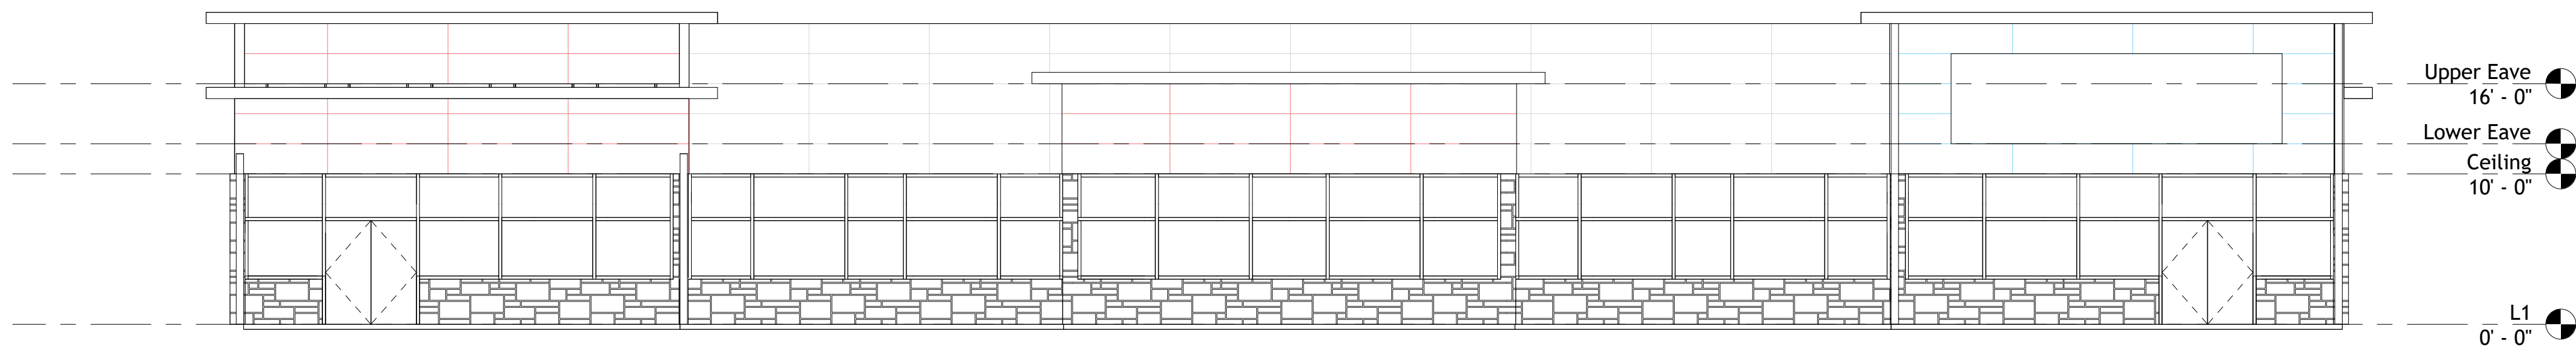


② Exterior Elevation - N
1/8" = 1'-0"

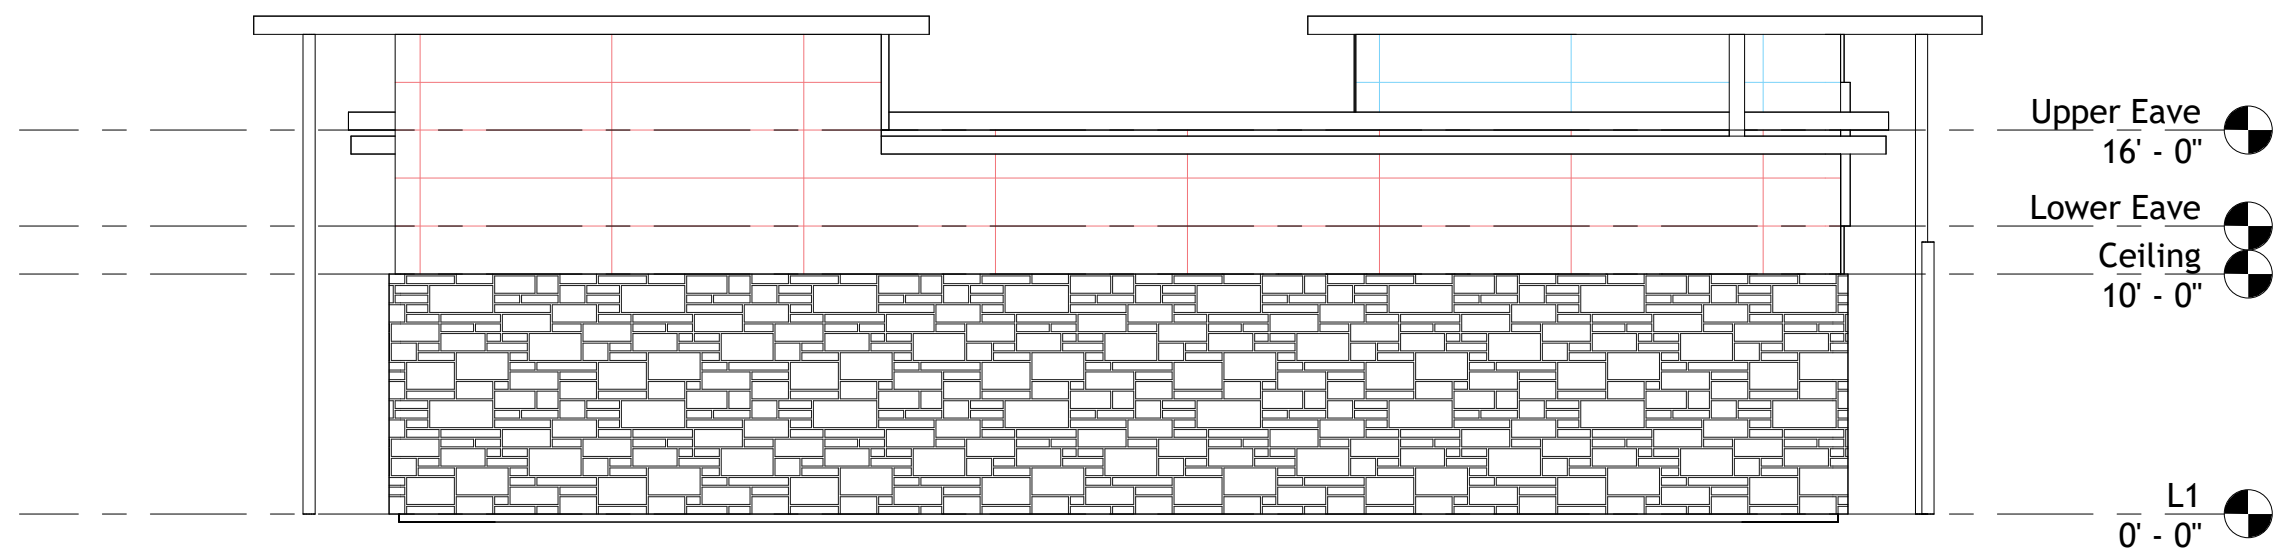

④ Exterior Elevation - E
1/8" = 1'-0"

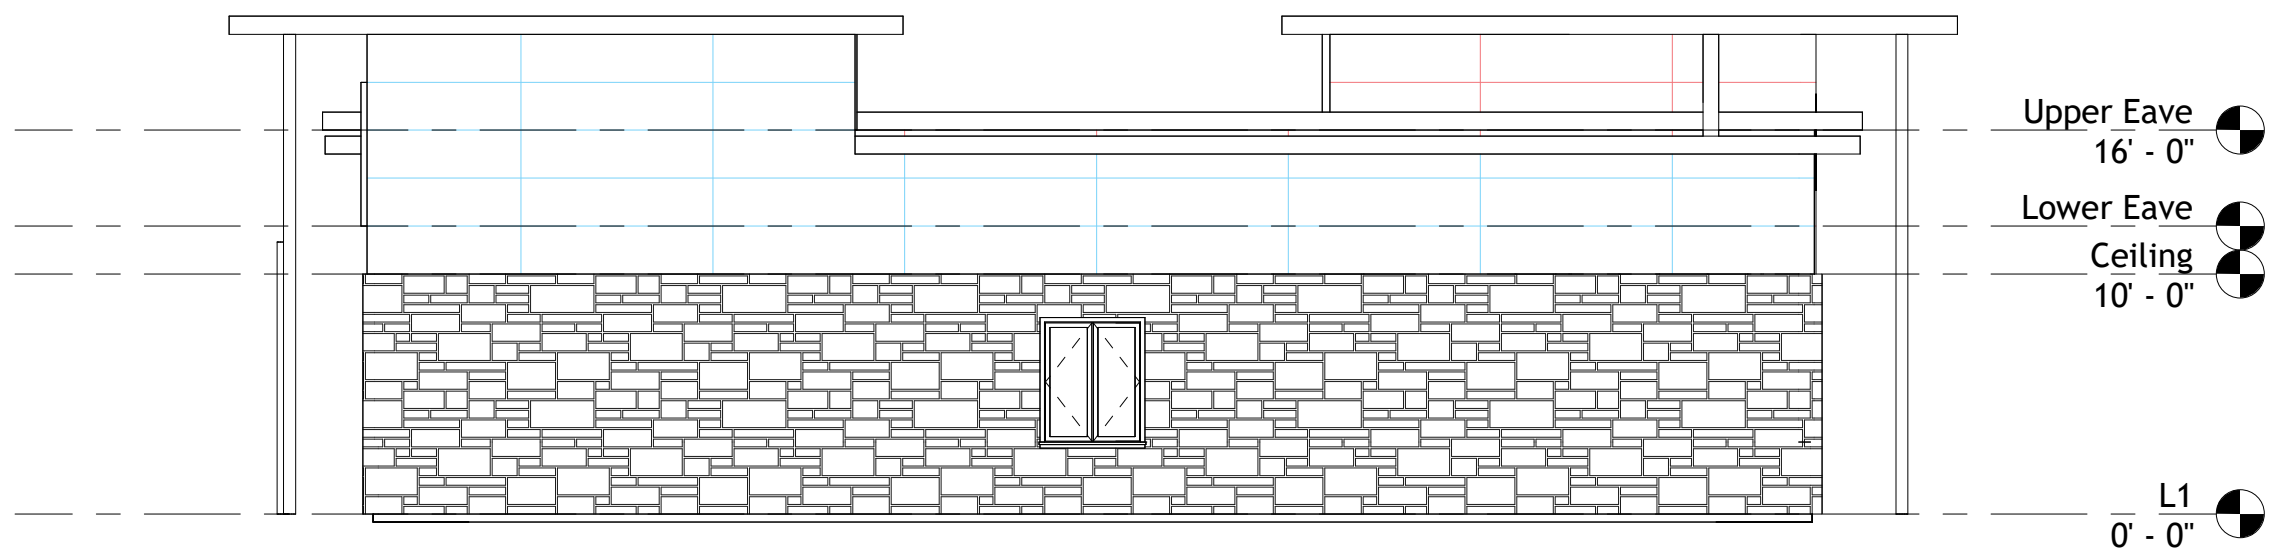

① Exterior Elevation - W
1/8" = 1'-0"

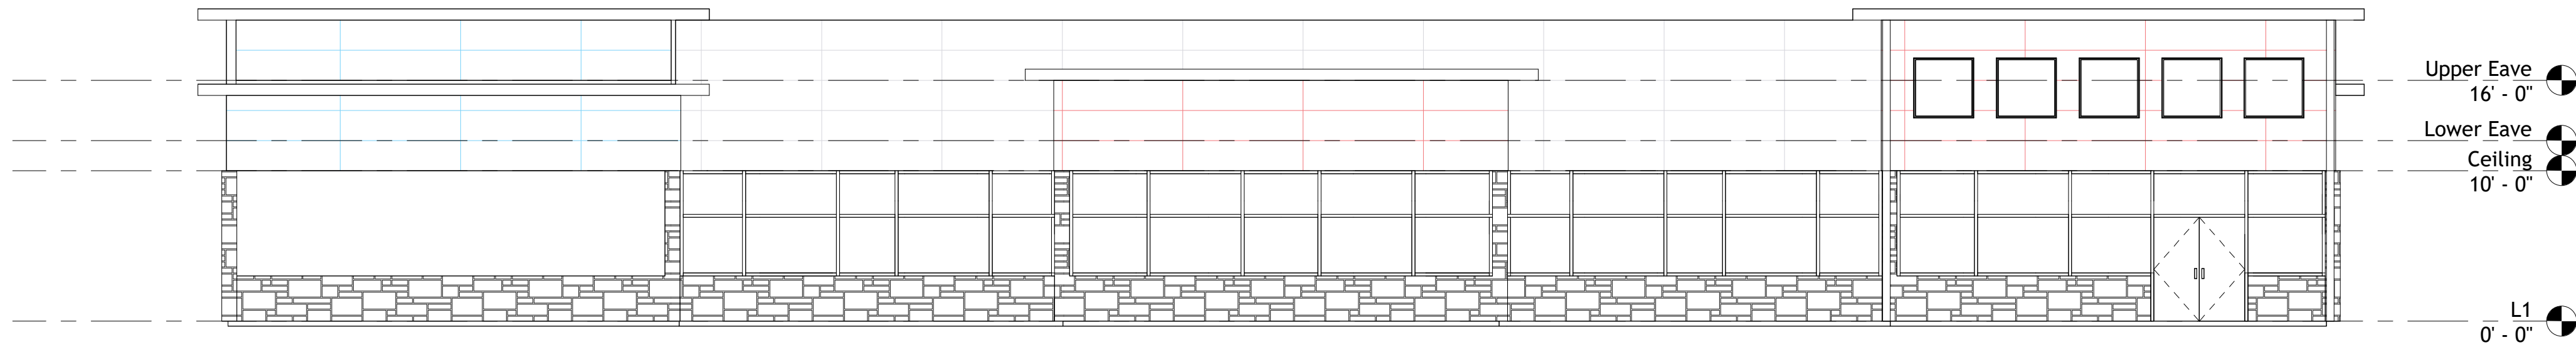

③ Exterior Elevation - S
1/8" = 1'-0"

No.	Date	Description	PE	PM
0	2026-03-03	Perlim		

Preliminary
Drawings
(NFC)

Signature Must Be

Bhakta - C-store
(unknown site)
Lee's Siummit, MO



Alt. Elevations

Project number 2026-XXX
Date 2026-05-27
Drawn by VFoster
Checked by VFoster

A201
Scale As indicated

5/27/2026 6:46:15 AM