




420 Chipman Road
 Lee's Summit, MO, 64086
 DUNS# TBD

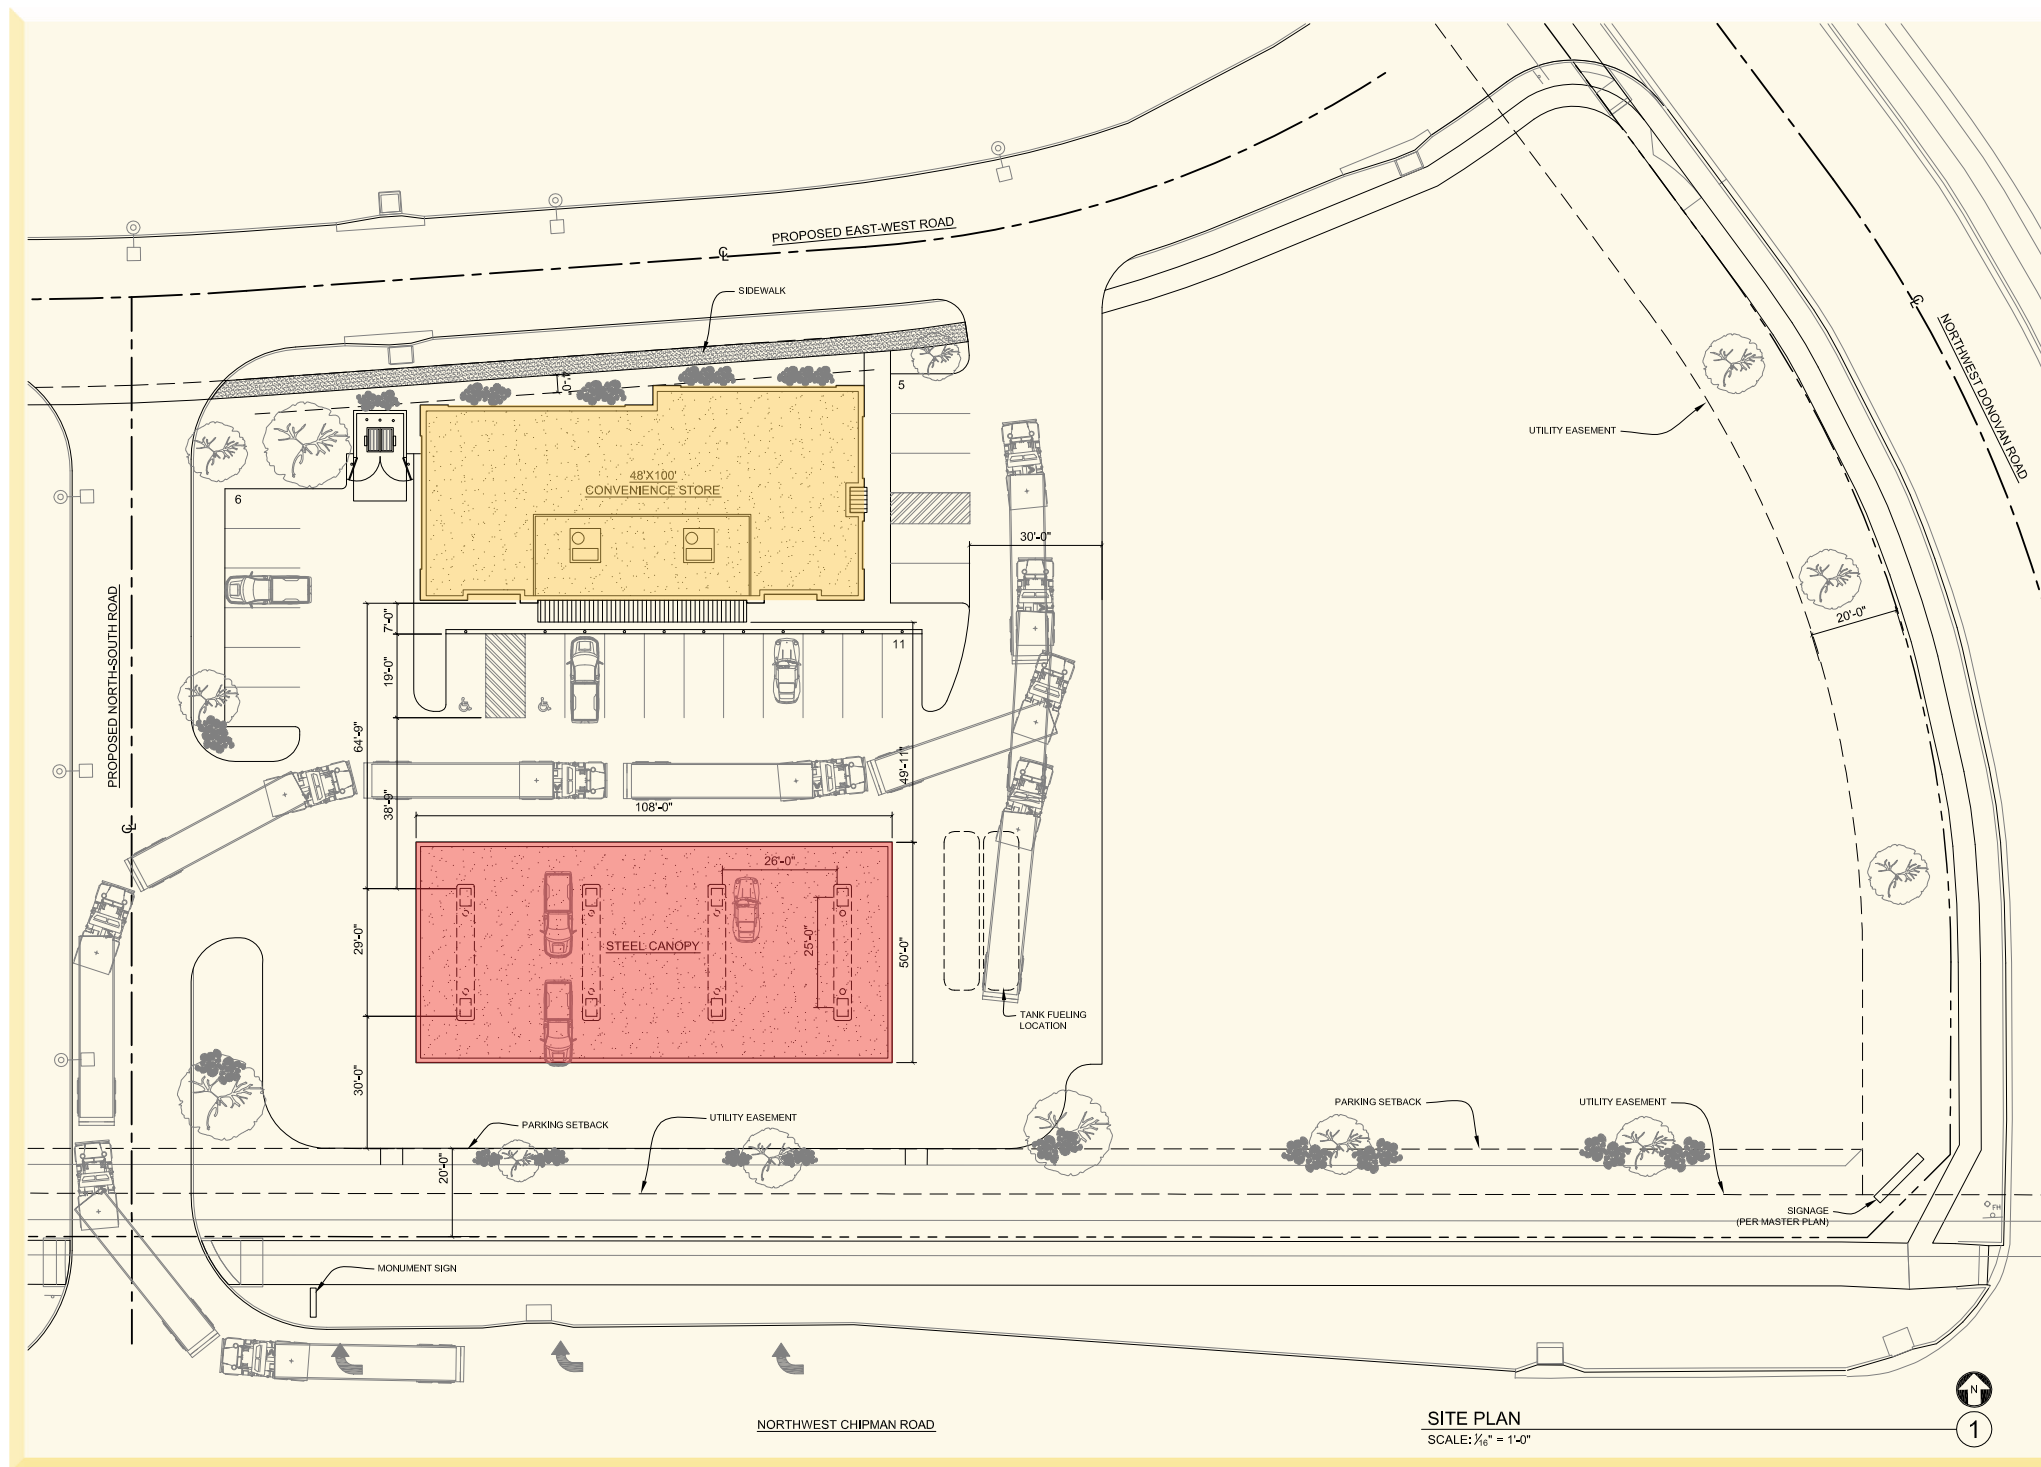

SITE PLAN
 SCALE: 1/8" = 1'-0"



IMAGING THE PETROLEUM
 INDUSTRY FOR OVER 30 YEARS
 1-866-246-1985

Revisions:	
Rev. 0 - Original Drawing	10/08/2019

Address: **420 Chipman Road**
Lee's Summit, MO, 64086

Customer: SUNOCO

Drawn by: EG

Job Number: SUN-26688-SR
 Date: 10/08/2019

This original drawing is property of T.I. and is not to be exhibited, copied, or reproduced without permission.

Customer Approval: _____ ←----- Please initial here