

DOUGLAS STATION
LEE'S SUMMIT,
MISSOURI

Wallace
ARCHITECTS, L.L.C.
Columbia, MO
P: 572-267-2200

WALLACE ARCHITECTS, L.L.C.

COPYRIGHT © 2021
1ST ISSUE

REVISIONS	
△	
△	
△	
△	

SHEET NO.
A3.3

JOB NO.
4231

PRELIMINARY, NOT FOR CONSTRUCTION, RECORDING PURPOSES OR IMPLEMENTATION


PRELIMINARY NOT FOR CONSTRUCTION, RECORDING PURPOSES OR IMPLEMENTATION



BUILDING "D" FRONT ELEVATION
SCALE: 1/8" = 1'-0"




BUILDING "D" REAR ELEVATION
SCALE: 1/8" = 1'-0"

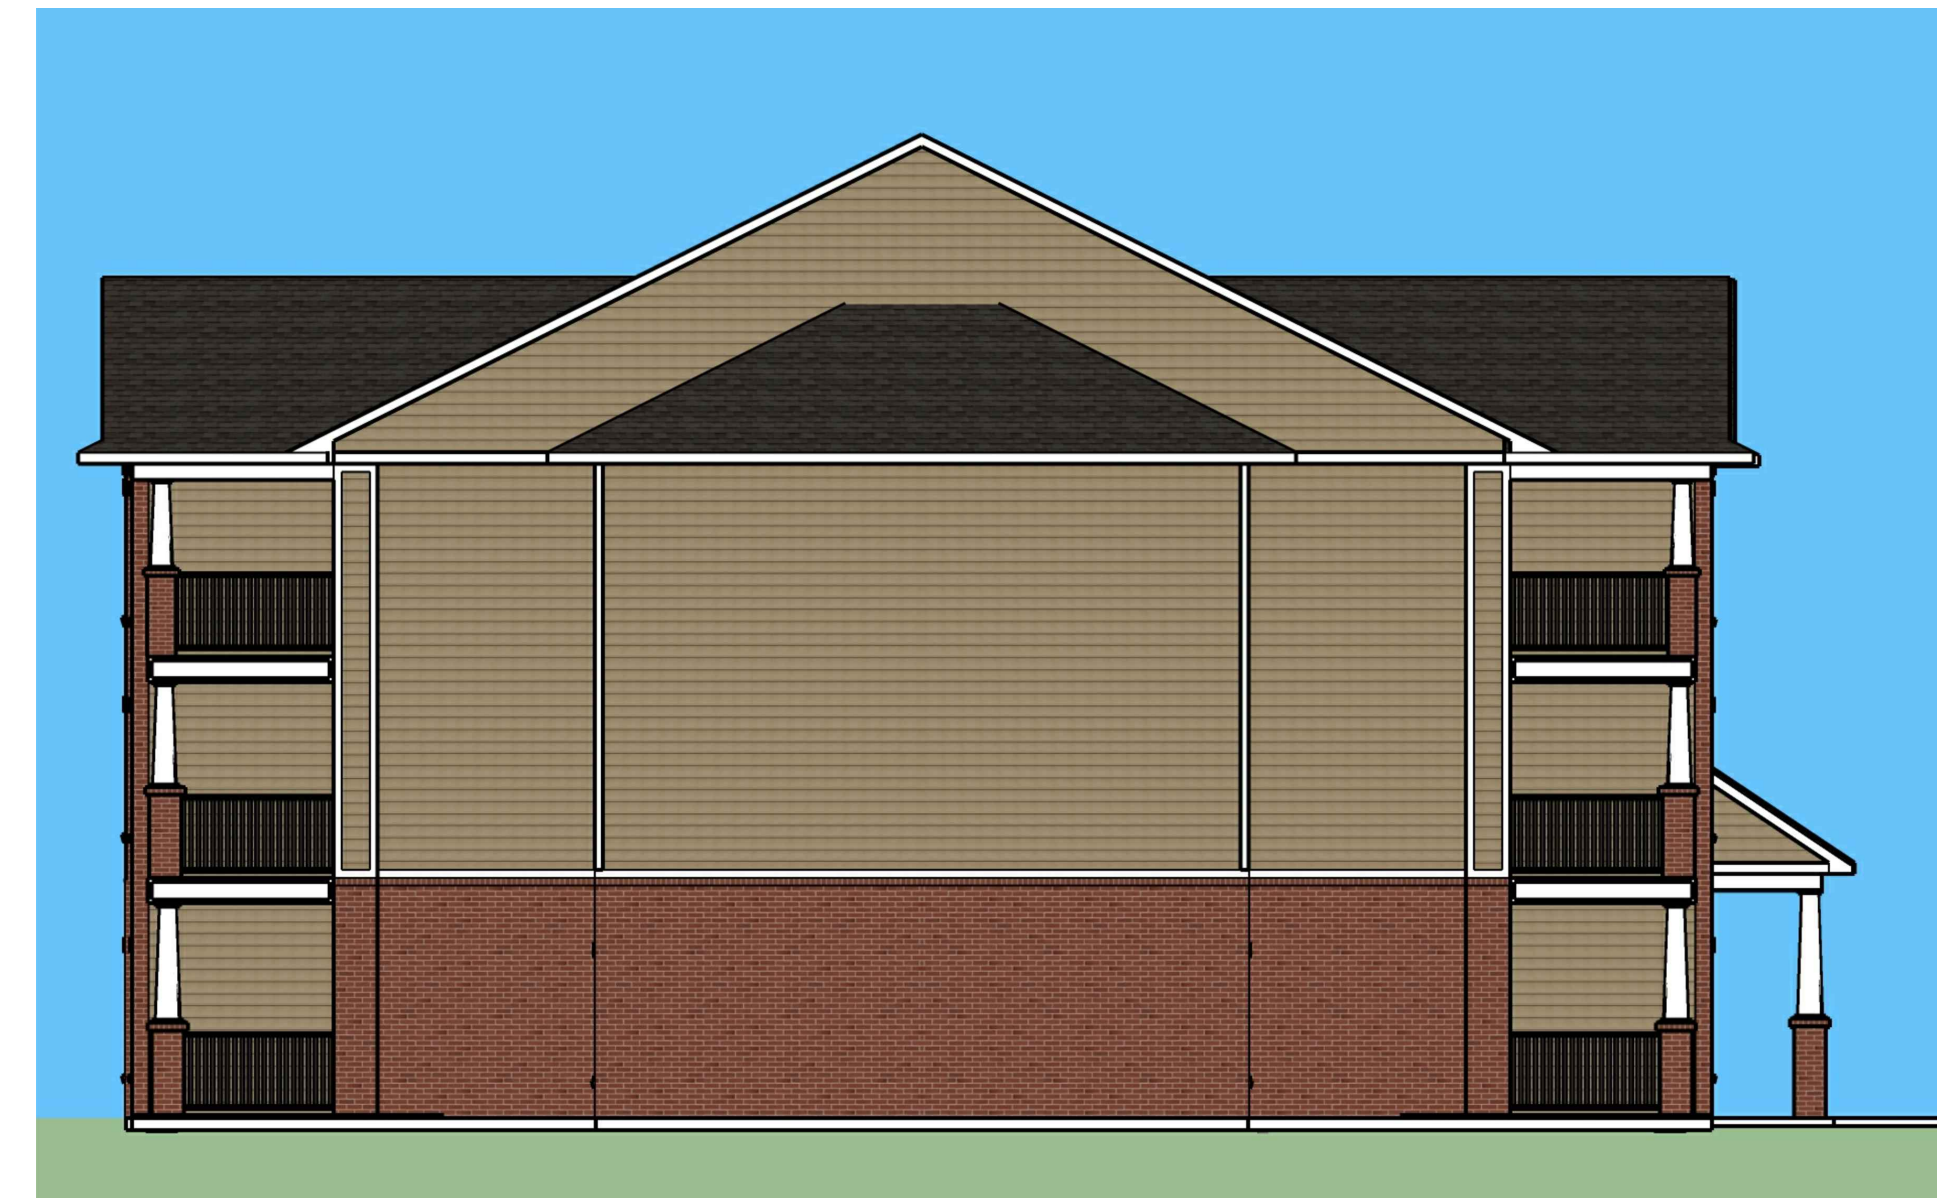

BUILDING "D" LEFT SIDE ELEVATION
SCALE: 1/8" = 1'-0"

MATERIAL LIST	
MATERIAL	COLOR
ARCHITECTURAL SHINGLES	RUSTIC BLACK
BRICK	BRIDLEWOOD
HARDIE BOARD SIDING	KHAKI BROWN
HARDIE BOARD TRIM	ARCTIC WHITE
VINYL WINDOWS	WHITE

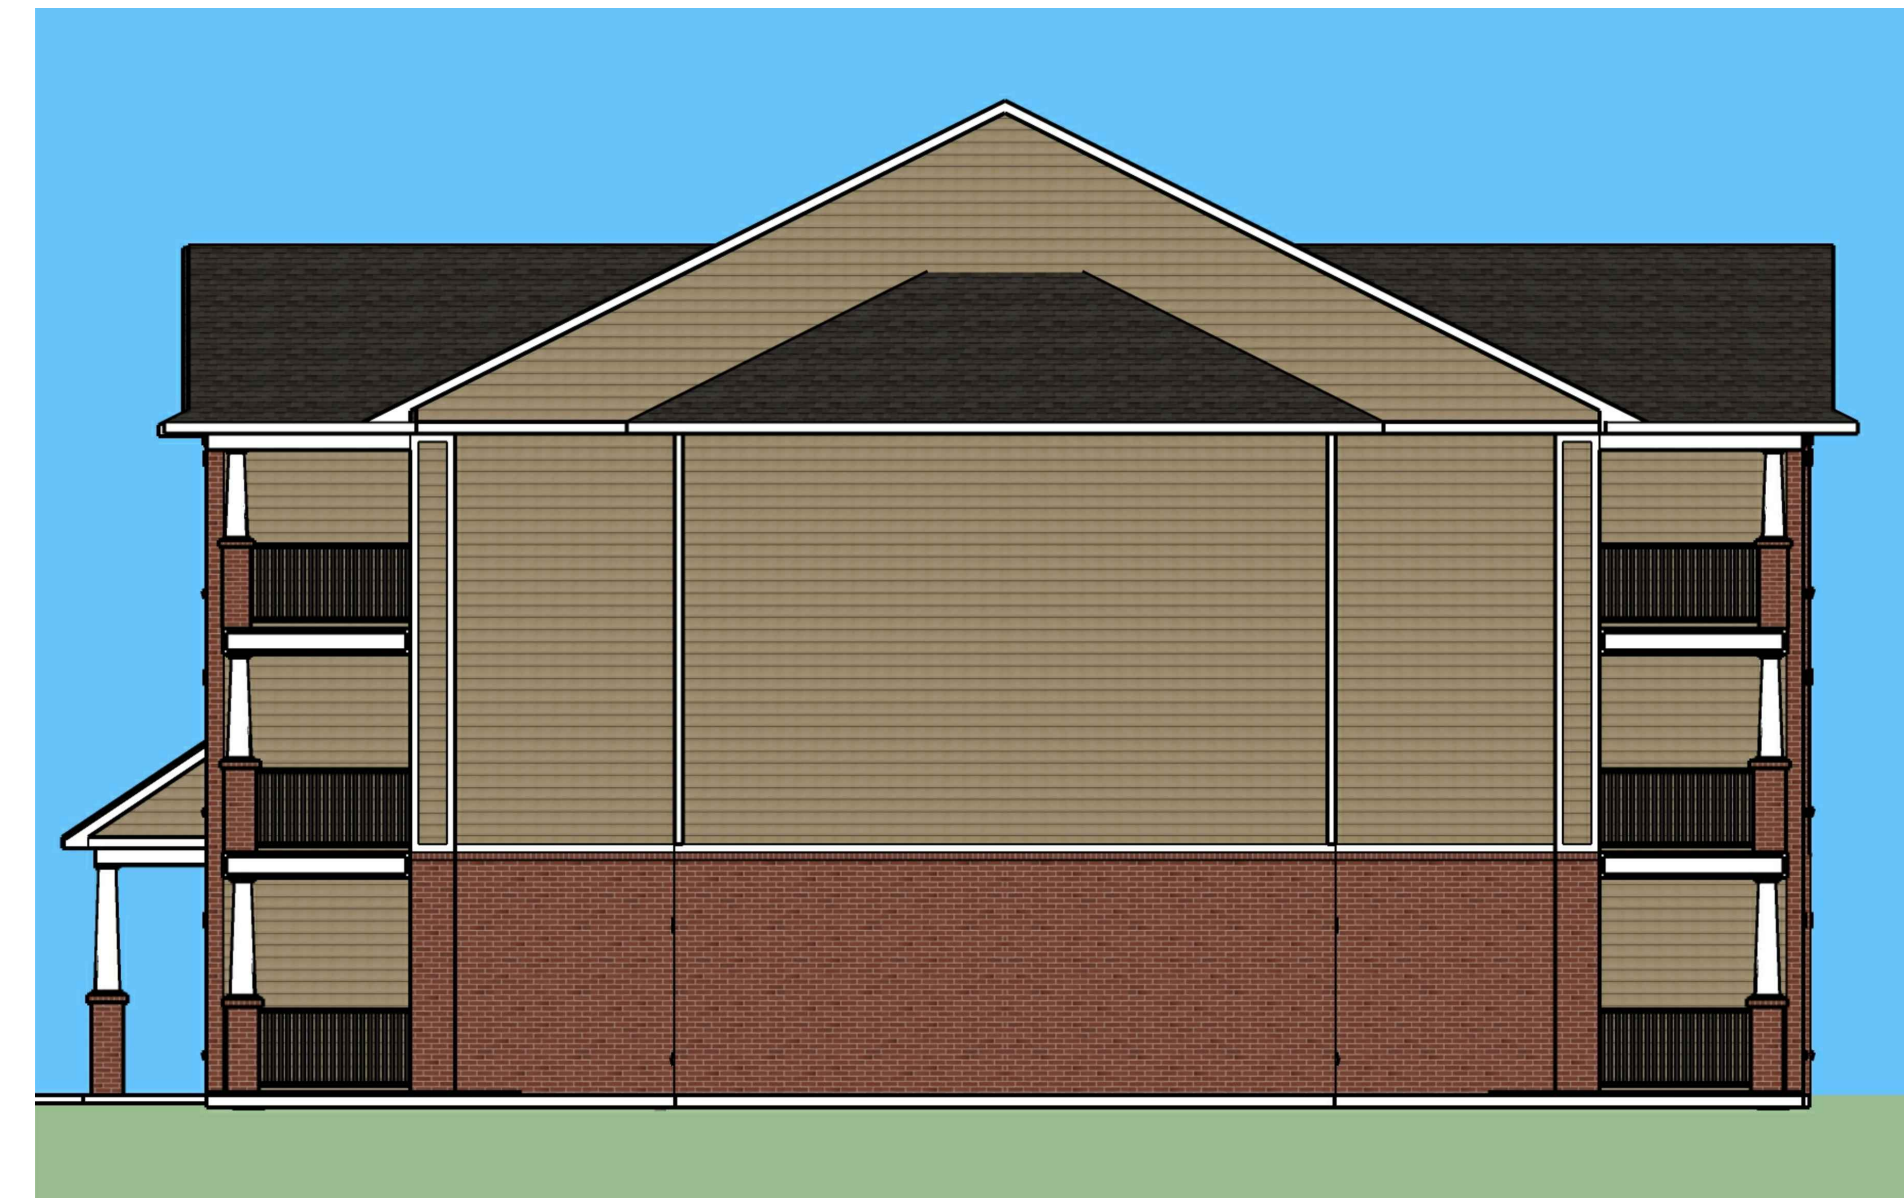

BUILDING "D" RIGHT SIDE ELEVATION
SCALE: 1/8" = 1'-0"