

PROJECT BOUNDARY DESCRIPTION

Lot 3, The Summit Church, Lots 1 - 3

ALL PAVING ON THE PARKING LOT WILL COMPLY WITH THE UNIFIED DEVELOPMENT ORDINANCE ARTICLE 8 IN TERMS OF PAVING THICKNESS AND BASE

OIL - GAS WELLS
ACCORDING TO EDWARD ALTON MAY JR'S ENVIRONMENTAL IMPACT STUDY OF ABANDONED OIL AND GAS WELLS IN LEE'S SUMMIT, MISSOURI IN 1995, THERE ARE NOT OIL AND GAS WELLS WITHIN 185 FEET OF THE PROPERTY AS SURVEYED HEREON.

SURVEY AND PLAT NOTES:
THE SUBJECT PROPERTY SURVEYED LIES WITHIN A FLOOD ZONE DESIGNATED ZONE (X), AREAS LOCATED OUTSIDE THE 100 YEAR FLOOD PLAIN, PER F.E.M.A. MAP, COMMUNITY PANEL NO. 29095C0412G EFFECTIVE DATE: JANUARY 20, 2017.

UTILITY COMPANIES:

THE FOLLOWING LIST OF UTILITY COMPANIES IS PROVIDED FOR INFORMATION ONLY. WE DO NOT OFFER ANY GUARANTEE OR WARRANTY THAT THIS LIST IS COMPLETE OR ACCURATE. THE CONTRACTOR SHALL BE RESPONSIBLE FOR CONTACTING ALL UTILITY COMPANIES THAT MAY BE AFFECTED BY THE PROPOSED CONSTRUCTION AND VERIFYING THE ACTUAL LOCATION OF EACH UTILITY LINE. THE CONTRACTOR SHALL NOTIFY ENGINEERING SOLUTIONS AT 816.623.9888 OF ANY CONFLICT WITH PROPOSED IMPROVEMENTS.

EVERGY - 298-1198
MISSOURI GAS ENERGY - 756-5261
SOUTHWESTERN BELL TELEPHONE - 761-5011
COMCAST CABLE - 795-1100
WILLIAMS PIPELINE - 422-6300
CITY OF LEE'S SUMMIT PUBLIC WORKS - 969-1900
CITY OF LEE'S SUMMIT DEVELOPMENT SERVICES INSPECTIONS - 969-1200
CITY OF LEE'S SUMMIT WATER UTILITIES - 969-1900
MISSOURI ONE CALL (DIG RITE) - 1-800-344-7483

GENERAL NOTES:

- 1 - ALL CONSTRUCTION SHALL CONFORM TO THE CITY OF LEE'S SUMMIT DESIGN AND CONSTRUCTION MANUAL AS ADOPTED BY ORDINANCE 5813.
- 2 - ALL REQUIRED EASEMENTS WITHIN THE BOUNDARY OF THIS PROJECT SHALL BE PROVIDED BY SEPARATE DOCUMENT
- 3 - ANY REQUIRED EASEMENT LOCATED OUTSIDE OF THE BOUNDARY OF THIS PROJECT SHALL BE PROVIDED FOR BY SEPARATE INSTRUMENT PRIOR TO ISSUANCE OF CONSTRUCTION PERMITS.
- 4 - THE CONTRACTOR SHALL CONTACT THE CITY'S DEVELOPMENT SERVICES ENGINEERING INSPECTORS 48 HOURS PRIOR TO ANY LAND DISTURBANCE WORK AT (816) 969-1200.
- 5 - THE CONTRACTOR SHALL NOTIFY ENGINEERING SOLUTIONS AT 816.623.9888 OF ANY CONFLICT WITH THE IMPROVEMENTS PROPOSED BY THESE PLANS AND SITE CONDITIONS.
- 6 - THE CONTRACTOR SHALL NOTIFY THE CITY ENGINEER AND OBTAIN THE APPROPRIATE BLASTING PERMITS FOR A REQUIRED BLASTING. IF BLASTING IS ALLOWED, ALL BLASTING SHALL CONFORM TO STATE REGULATIONS AND LOCAL ORDINANCES.

VIEW HIGH SPORTS COMPLEX

Preliminary Development Plan & Special Use Permit

Section 3, Township 47 North, Range 32 West
LEE'S SUMMIT, JACKSON COUNTY, MISSOURI



INDEX OF SHEETS:
C.100 ~ OVERALL SITE PLAN
C.101 ~ DEVELOPMENT SITE PLAN

Site Impervious Area	
Total Area	15.40 acres
Commercial Office Site	
Site Area	17.18 Acres
Building	164,081 sq. ft.
Parking	144,652 sq. ft.
Sidewalk	20,078 sq. ft.
Impervious Area	321,911 sq. ft. (43.0% of Site)
Floor-Area-Ratio	21.9%

Parking, Sports Complex	
Provided	300 Standard (10 ADA Accessible)
Required	300 Standard (10 ADA Accessible)
Parking, Commercial	
Provided	119 Standard (2 ADA Accessible)
Required	119 Standard (2 ADA Accessible)
Total Parking Spaces	431
Parking, Church extra parking	
Provided	201 Standard (0 ADA Accessible)
Required	201 Standard (0 ADA Accessible)
Total Parking Spaces	632

LEGEND:

Existing Underground Power	—UCP— —UCP—
Existing Conc. Curb & Gutter	=====
Existing Wood Fence	—X— —X—
Existing Gas Main	—GAS—
Existing Water Main	-X-W/M- -X-W/M-
Existing Storm Sewer	-X-STM- -X-STM-
Existing Sanitary Sewer	-X-SAN- -X-SAN-
Existing Underground Telephone	—UGT— —UGT—
Existing Overhead Power	—OHE—
Proposed Storm Sewer	—ST— —ST— —ST—
Proposed Sanitary Sewer	—SS— —SS—
Proposed Underground Power	—UGT— —UGT—
Proposed Gas Service	—GAS—
Proposed 8" D.I.P. Water	—W—
Proposed Electrical Service	—UCP— —UCP—

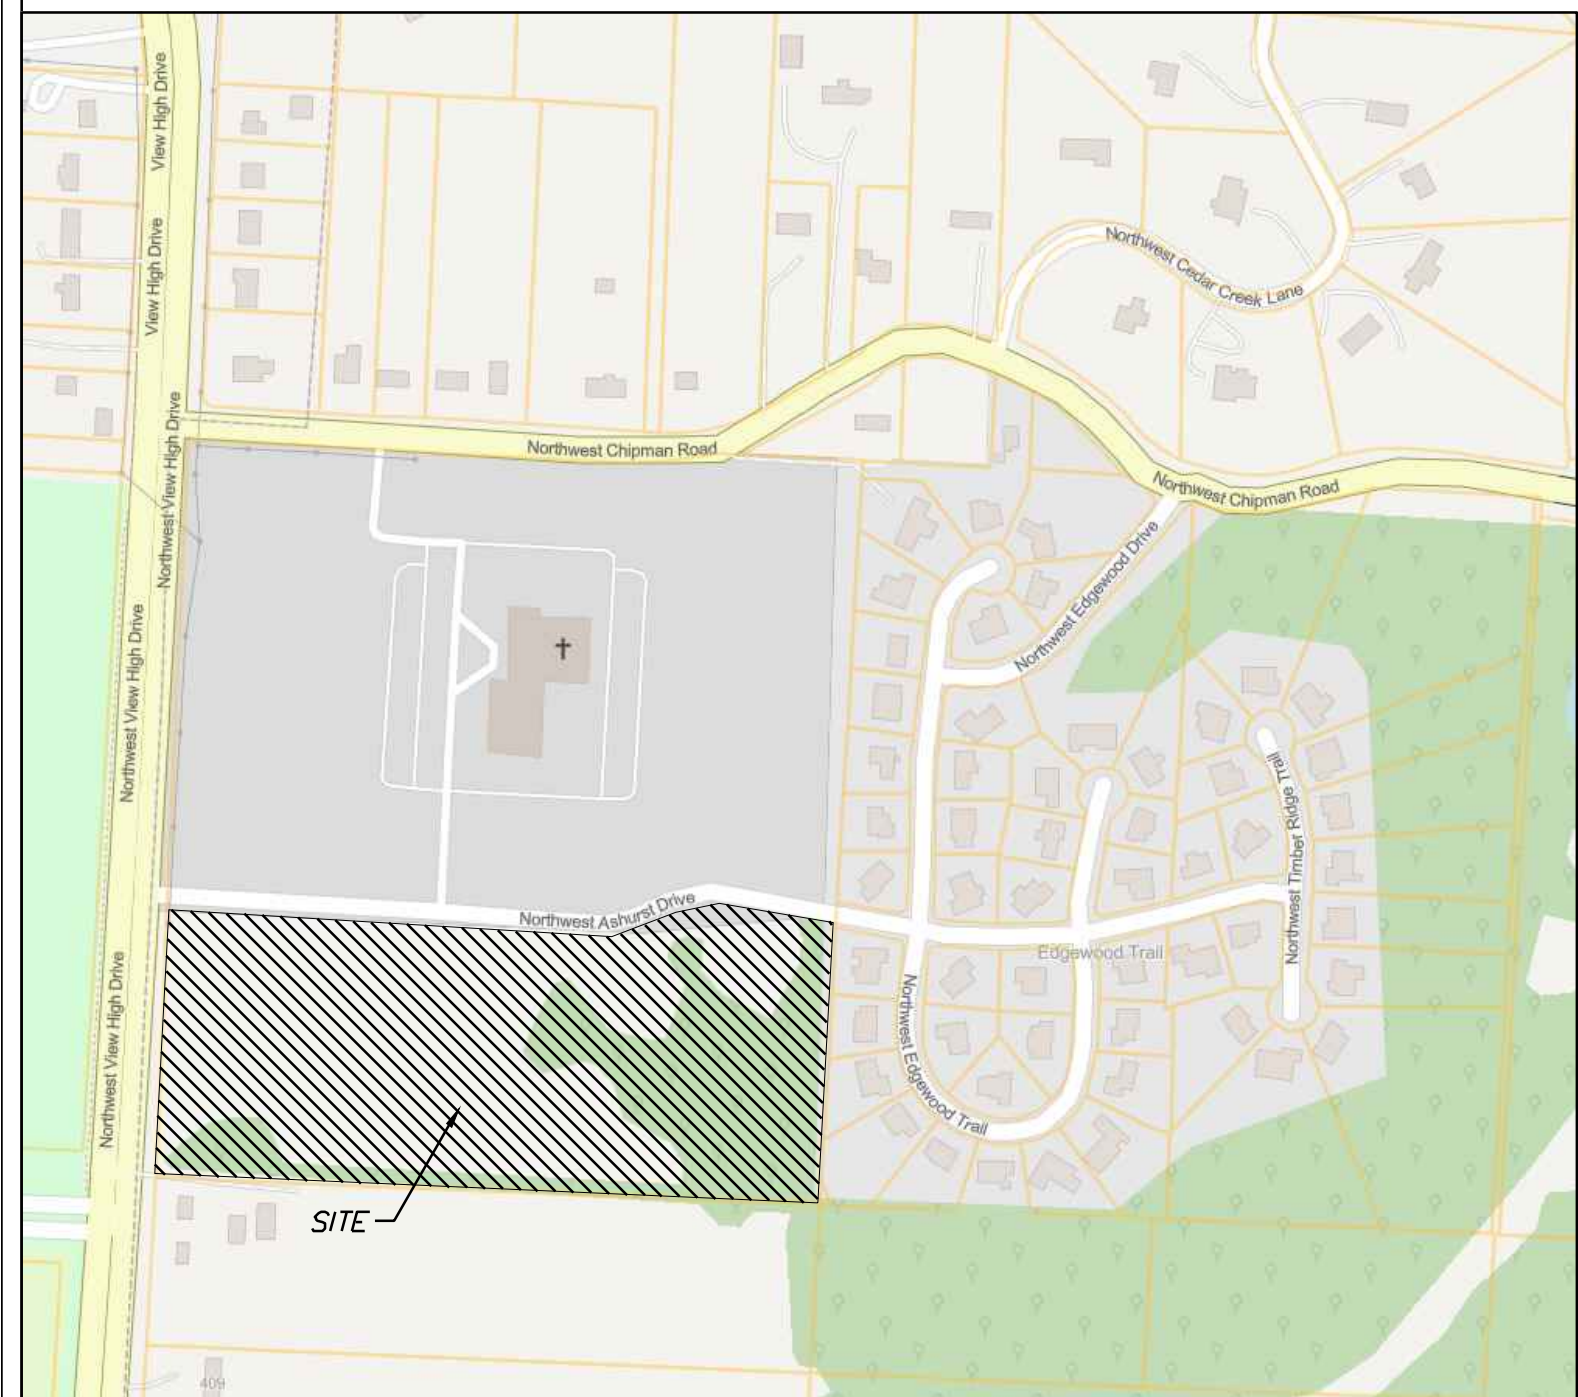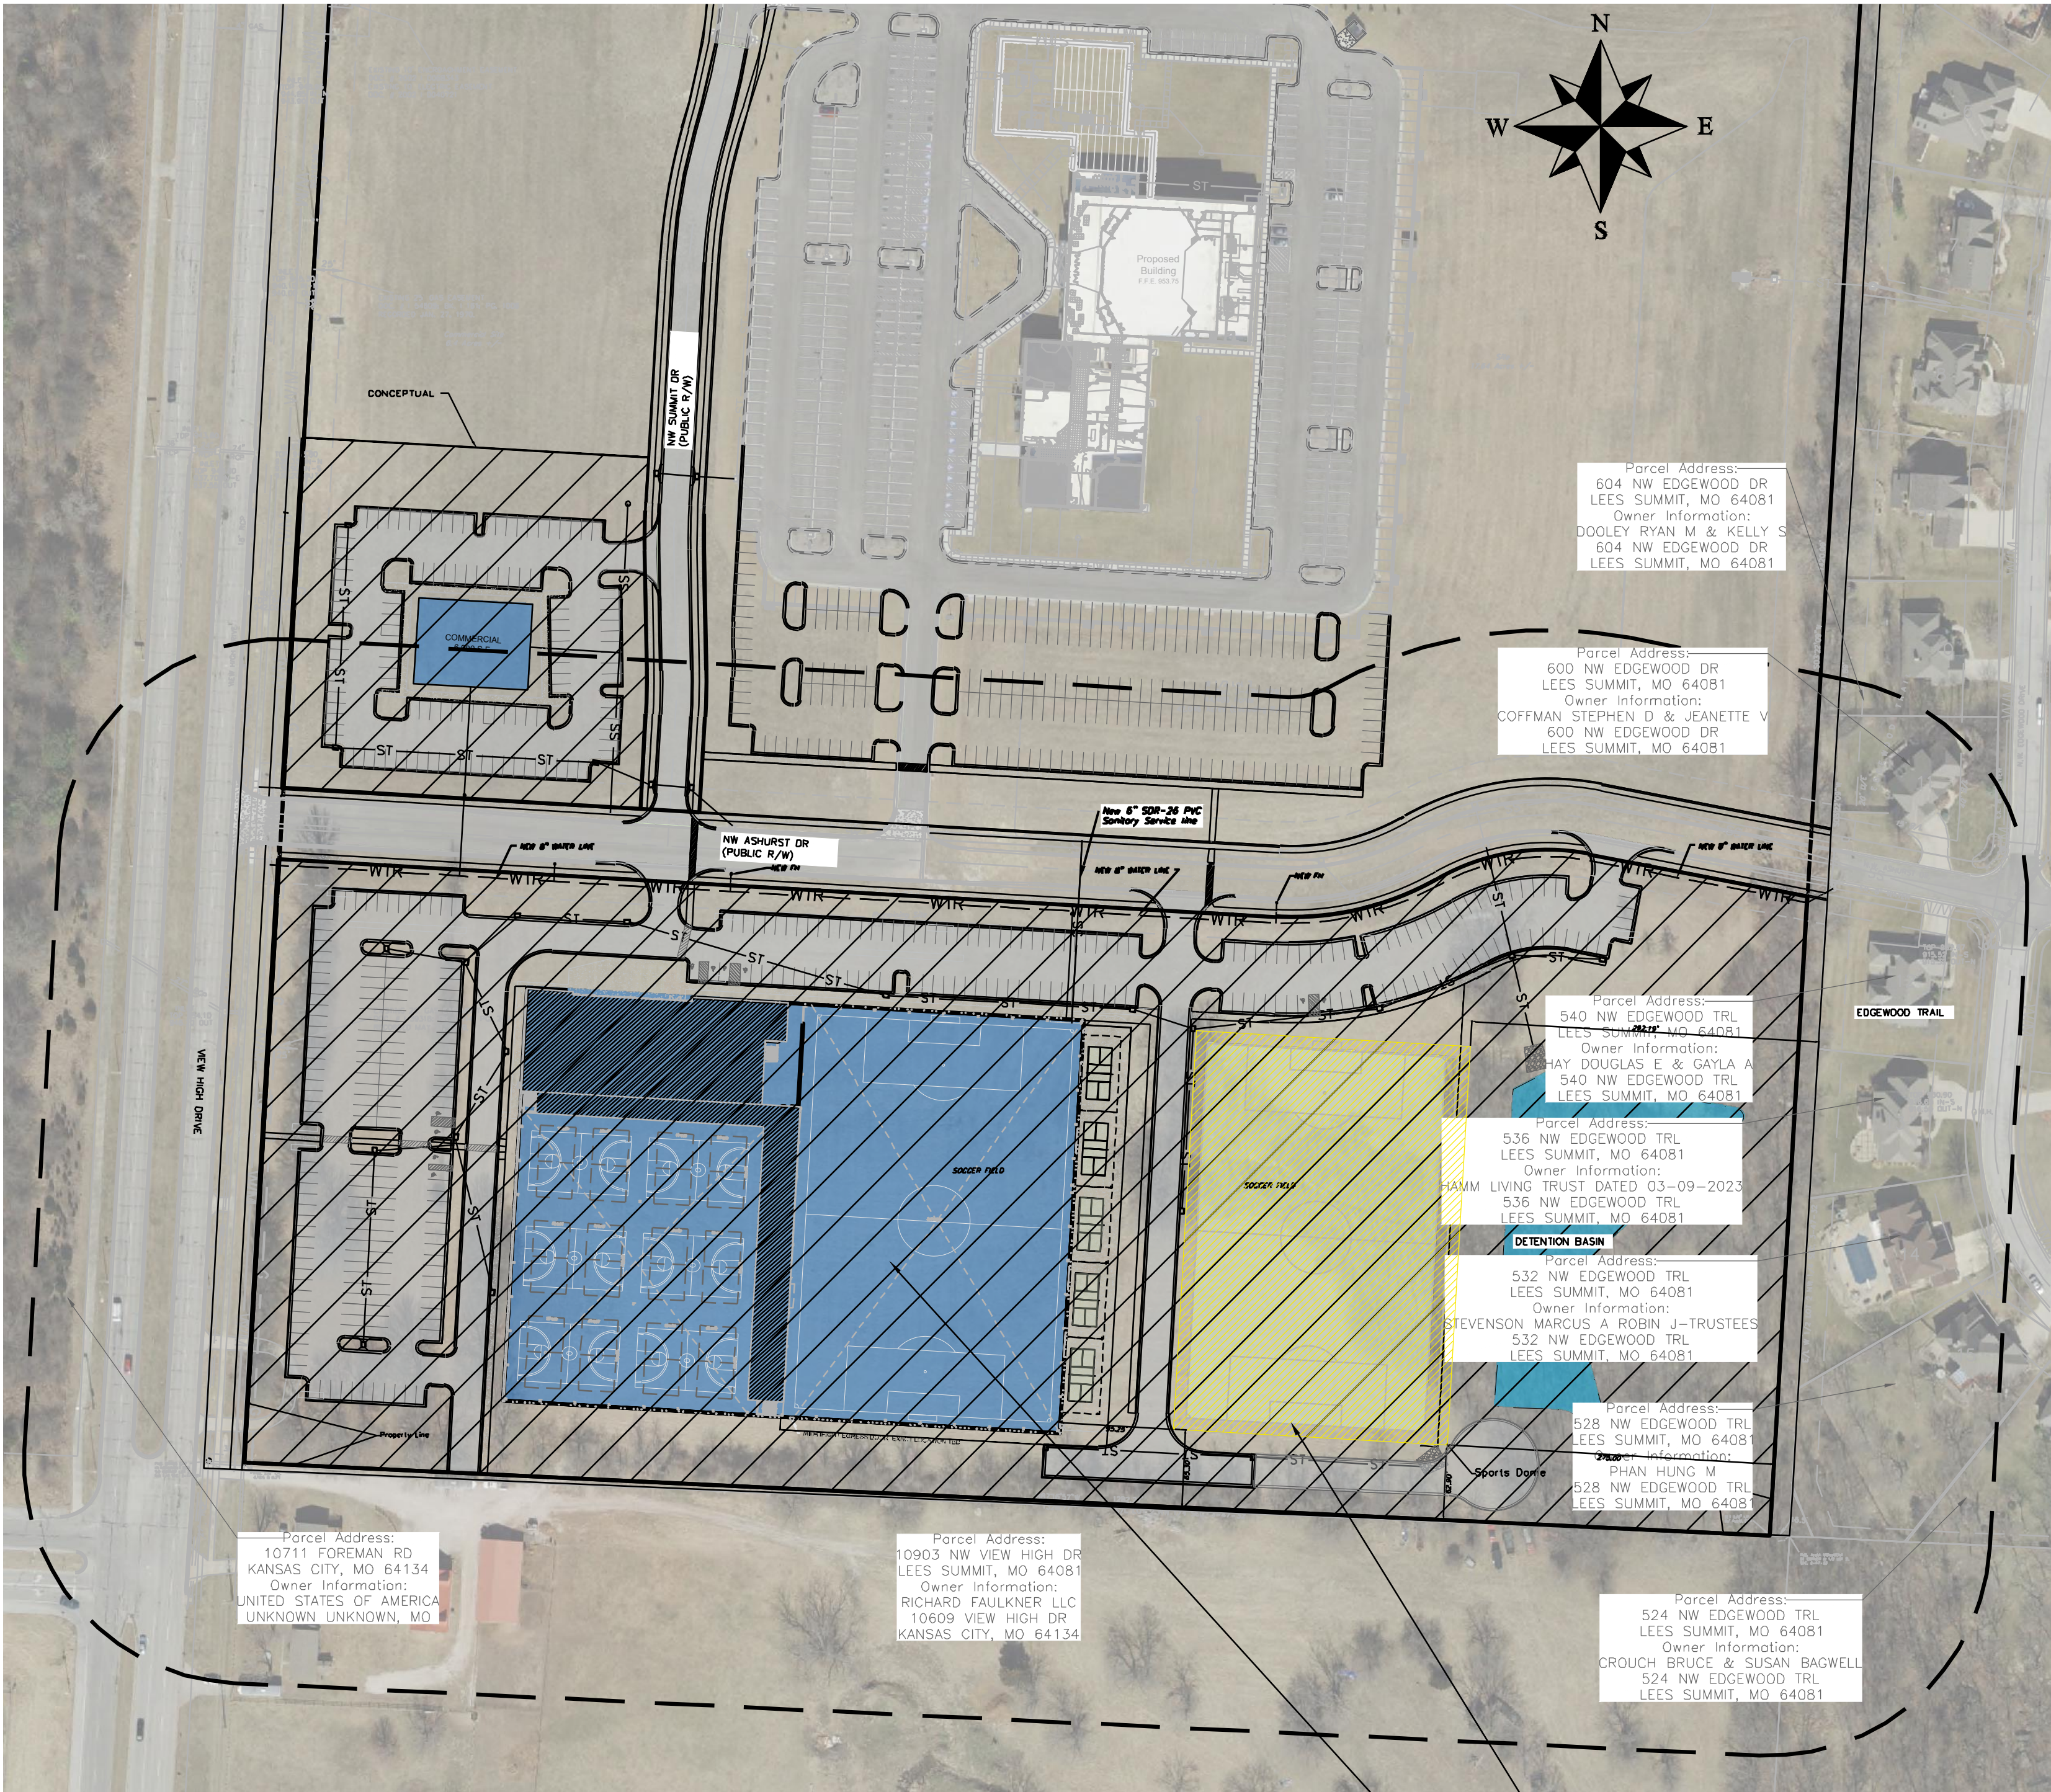

SITE LOCATION MAP

SCALE" 1"=100'

Current Zoning: CP-2

Site Improvement Notes

Sanitary Sewer Improvements
-The site will utilize the existing sanitary sewer on the north side of NW Ashurst Dr.

Water Main Improvements
-The site will utilize the existing water on the east side of View High Dr.

Storm Sewer
-Enclosed pipe systems and inlets will collect and convey the onsite storm water runoff and direct it toward the existing public storm sewer system.

Storm Water Detention
-Onsite storm water detention basin will be developed in the Southeastern portion of the site and the system will be designed to meet APWA Section 5600 and City standards for controlled release rates

SUP Application for Dome over outdoor soccer field

PL2024-283 Rezoning and Preliminary Development Plan Approved




Professional Registration
Missouri
Engineering 2005002185-D
Surveying 2005008114-0
Kansas
Engineering 5-1696
Surveying LS-219
Oklahoma
Engineering 8254
Nebraska
Engineering CA2621

View High Sports Complex
Lee's Summit, Jackson County, Missouri


Project: View High Sports Complex LSIMO
Issue Date: September 12, 2025

OVERALL SITE PLAN
Special Use Permit Plans for:
View High Sports Complex
Lee's Summit, Jackson County, Missouri


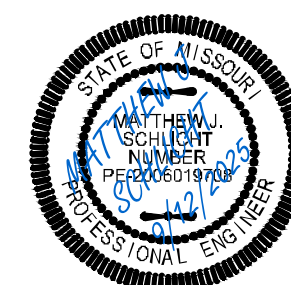


Matthew J. Schlicht
MO PE 2006019708
KS PE 19071
OK PE 25226

REVISIONS

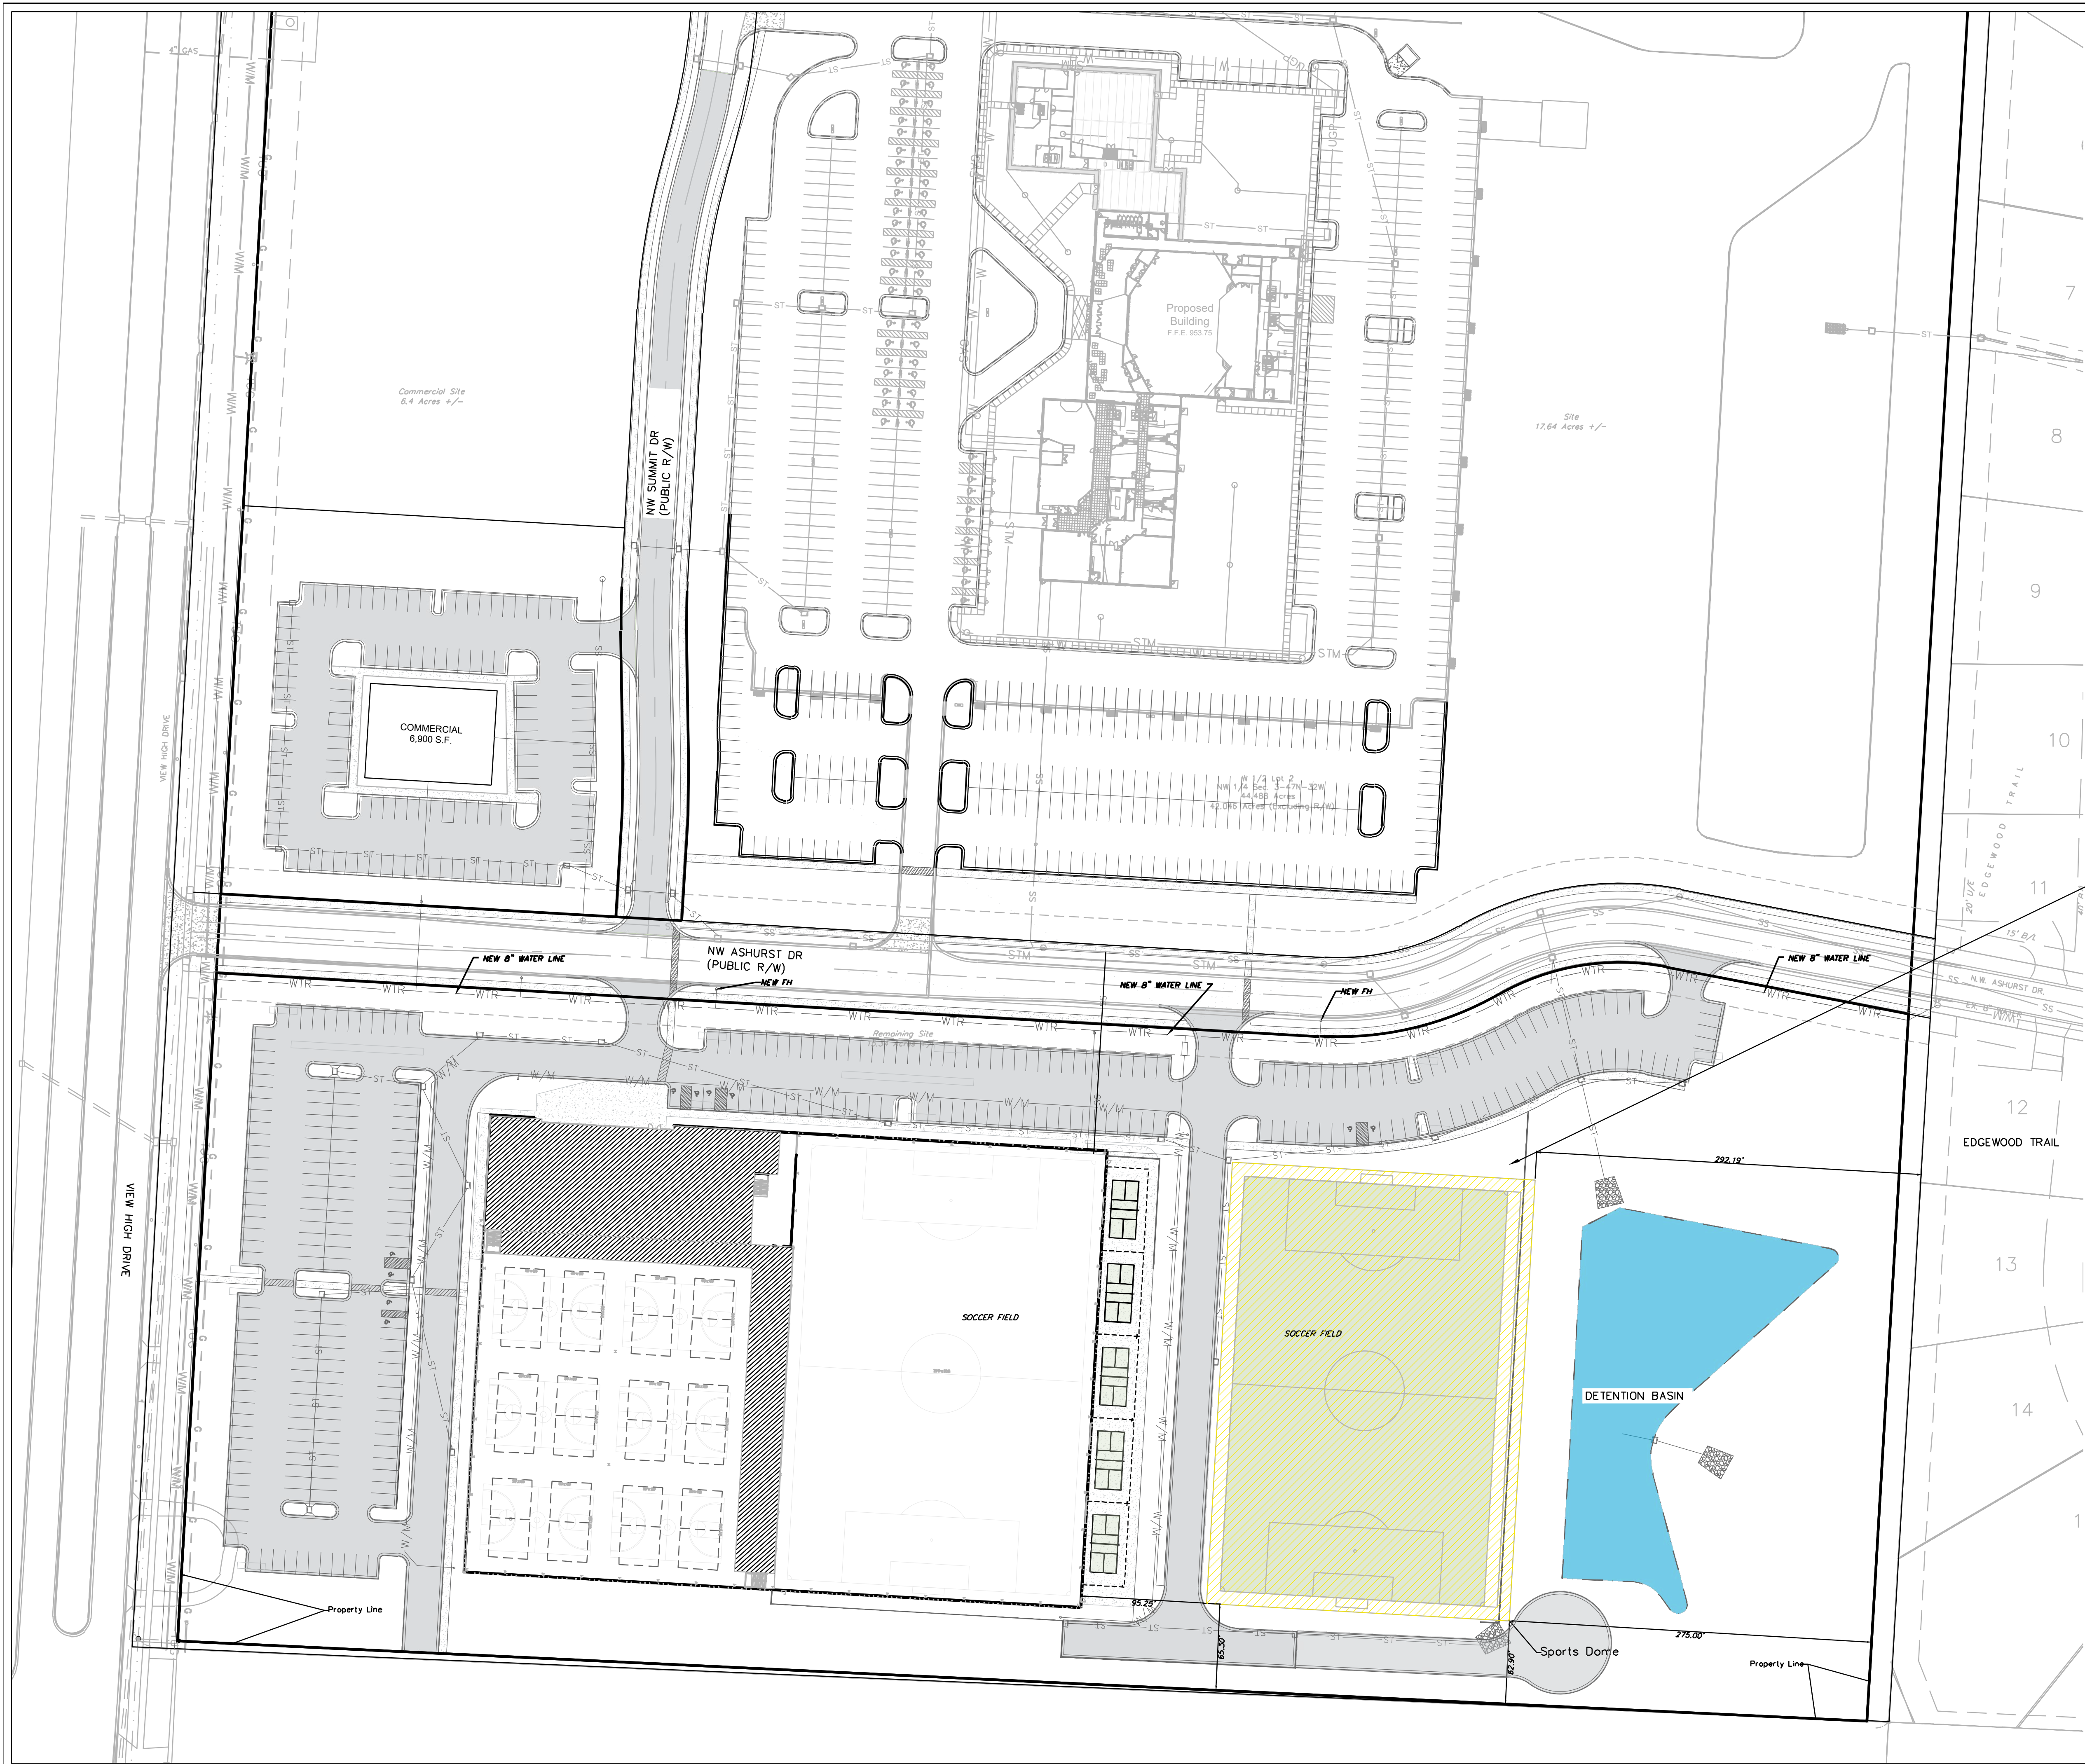

Application for SUP is for the Dome atop the outdoor soccer field. All other site items have been approved by previous Preliminary Development Plan

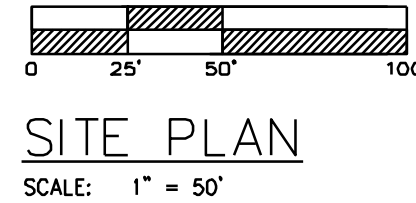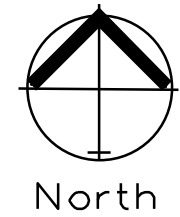

SITE PLAN
SCALE: 1" = 50'




ENGINEERING & SURVEYING
50 SE 30TH STREET
LEE'S SUMMIT, MO 64082
P: (816) 623-9888 F: (816) 623-9849

Professional Registration
Missouri
Engineering 2005002185-D
Surveying 2005003818-C
Kansas
Engineering E-1696
Surveying LS-219
Oklahoma
Engineering 8254
Nebraska
Engineering CA2621

View High Sports Complex
Lee's Summit, Jackson County, Missouri



Project: View High Sports Complex LS/MO
Issue Date: September 12, 2025

Site Plan
Special Use Permit Plans for:
View High Sports Complex
Lee's Summit, Jackson County, Missouri

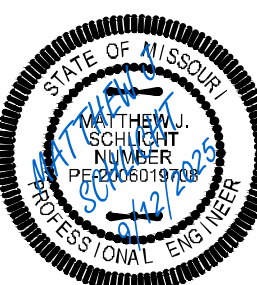


Matthew J. Schlicht
MO PE 2006019708
KS PE 19071
OK PE 25226

REVISIONS

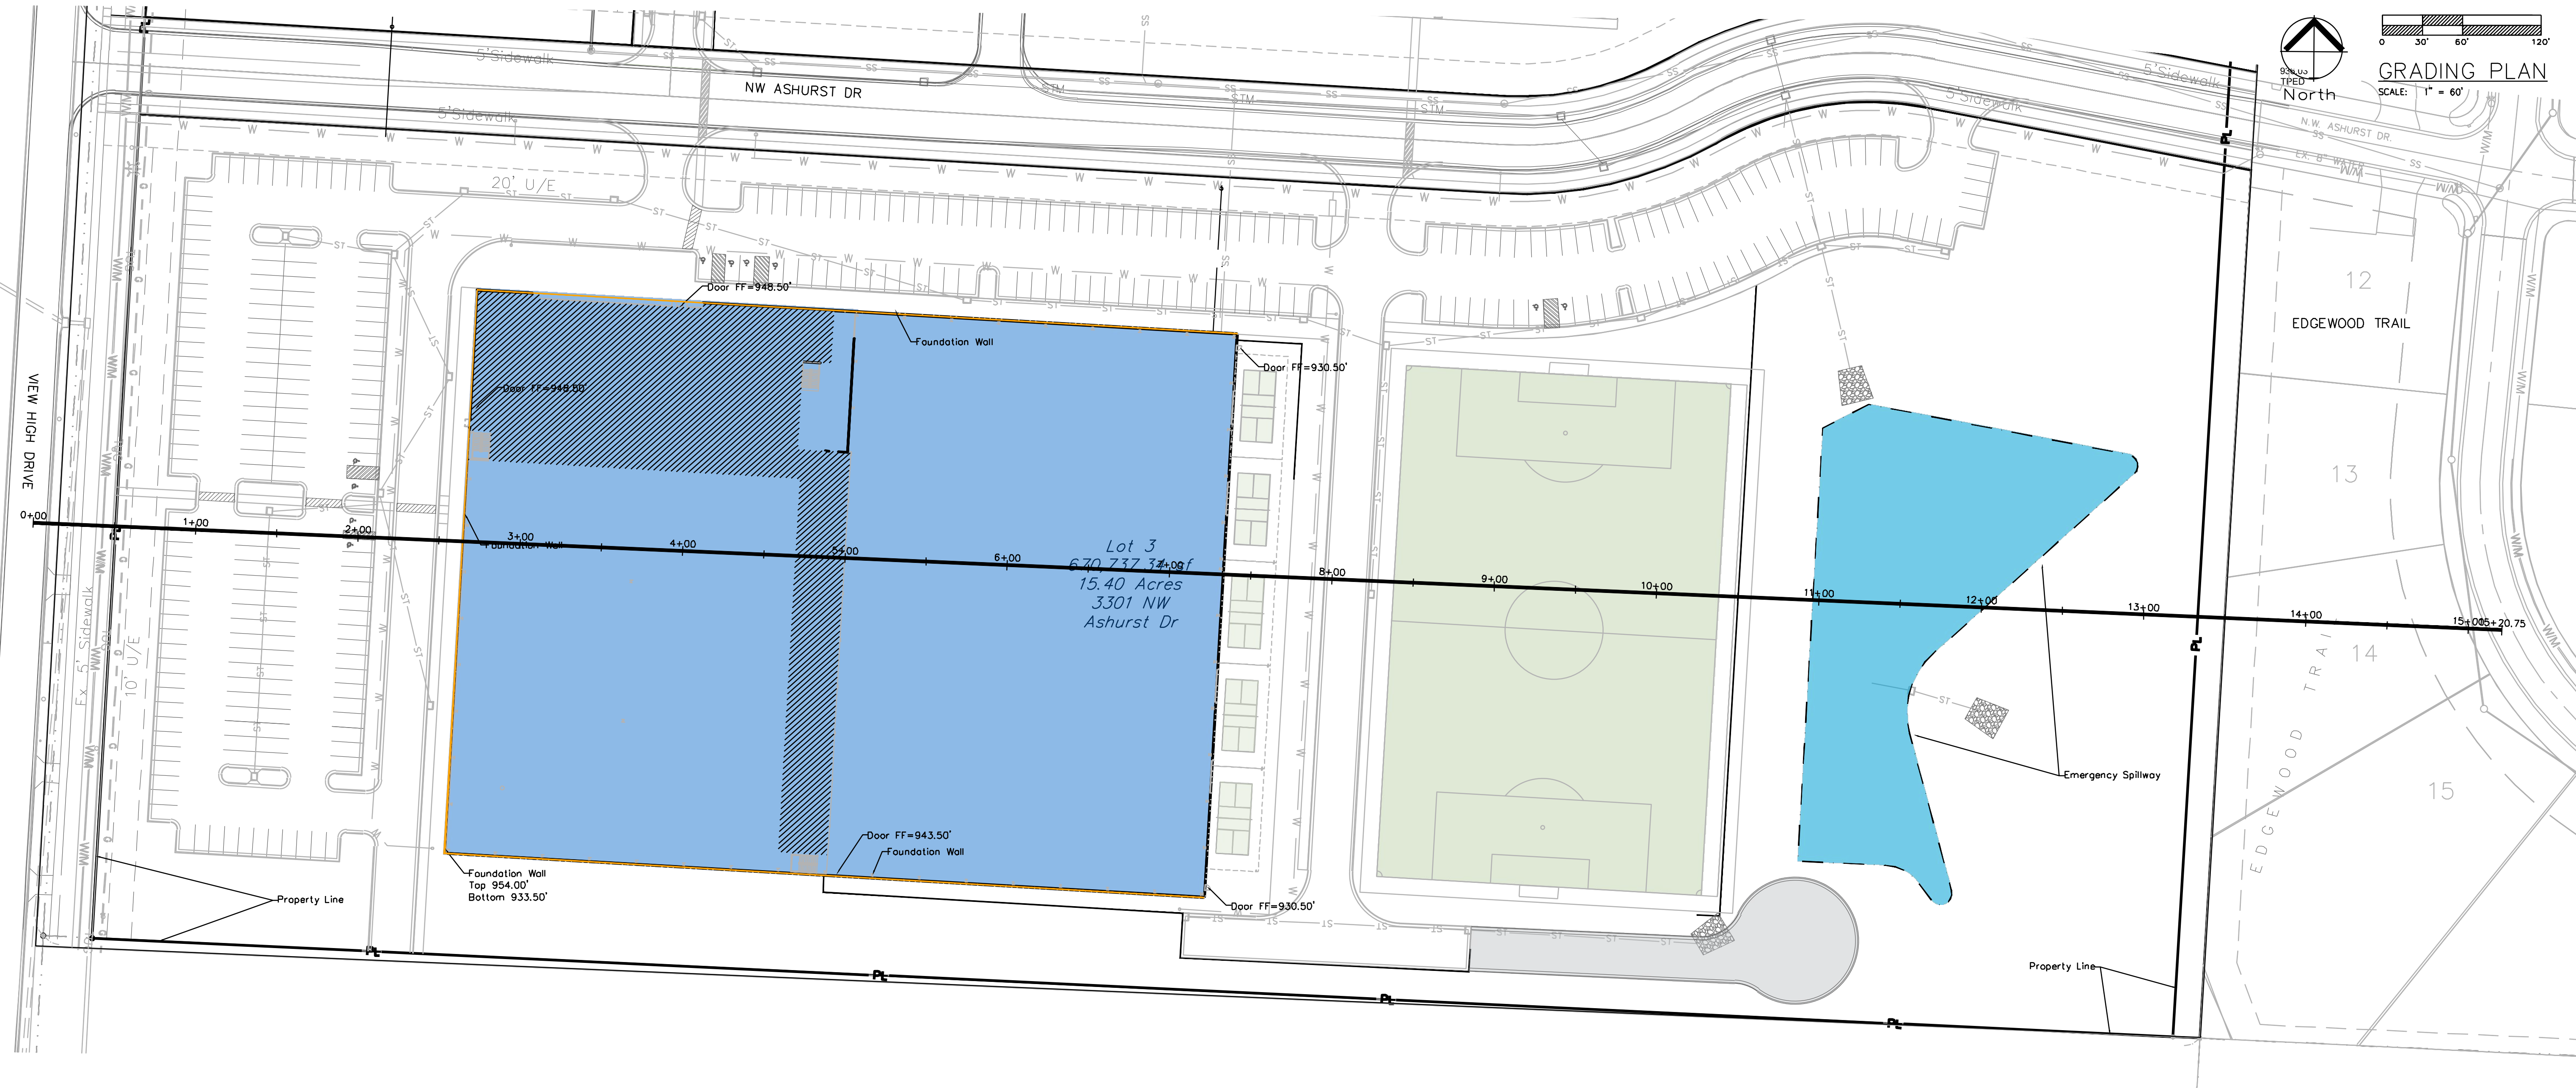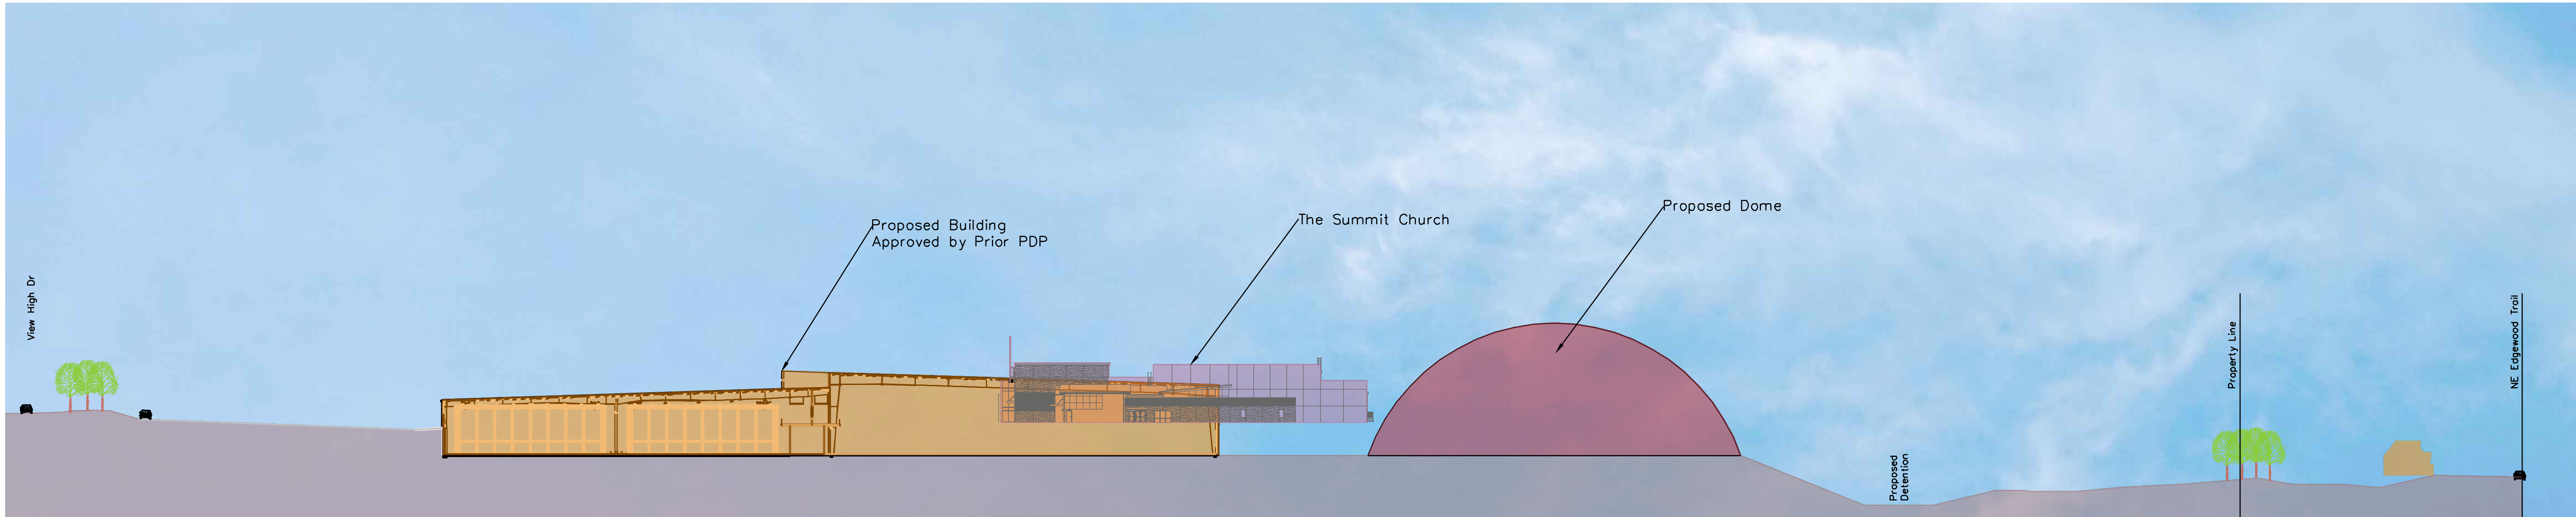

Grading Plan
Construction Plans for:
View High Sports Complex
Lee's Summit, Jackson County, Missouri

Project:
View High Sports Complex
Issue Date:
November 7, 2024

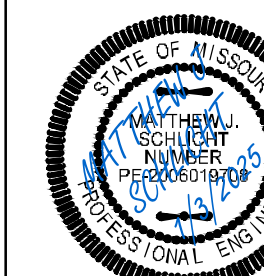

Matthew J. Schlicht
MO PE 2006019708
KS PE 19071
OK PE 25226

REVISIONS
REV. 12/19/2024
REV. 12/31/2024
REV. 1/3/2025

ENGINEERING SOLUTIONS
ENGINEERING & SURVEYING
50 SE 30TH STREET
LEE'S SUMMIT, MO 64082
P: (816) 623-9888 F: (816) 623-9849

Professional Registration
Missouri
Engineering 3305002185-D
Surveying 3305003184-C
Kansas
Engineering 5-1686
Surveying LS-218
Oklahoma
Engineering 9254
Nebraska
Engineering CA2621

IN CONSIDERATION OF THE RECEIPT OF THIS DOCUMENT, THE RECIPIENT AGREES NOT TO REPRODUCE, COPY, USE OR TRANSMIT THIS DOCUMENT AND/OR THE INFORMATION THEREIN CONTAINED, IN WHOLE OR IN PART, OR TO SUFFER SUCH ACTION BY OTHERS, FOR ANY PURPOSE, EXCEPT WITH THE ADVANCE WRITTEN PERMISSION OF ARIZON COMPANIES, OR ITS JOHNSON, MARCRAFT OR ARIZON STRUCTURES DIVISIONS, AND FURTHER AGREES TO SURRENDER SAME TO ARIZON COMPANIES UPON DEMAND.

COPYRIGHT ARIZON COMPANIES 2018. ALL RIGHTS RESERVED



SUBMITTALS & REVISIONS			
NO.	TYPE	DATE	SUBMITTED BY




STANDARD DOME PACKAGES

MULTISPORT

300'-0"L x 240'-0"W x 80'-0"H

NOTE:
SOCCER FIELDS HAVE BEEN USED IN THESE DRAWINGS TO ILLUSTRATE DOMES THAT CAN BE USED FOR A VARIETY OF MULTI-SPORT APPLICATIONS, INCLUDING: FIELD HOCKEY, FOOTBALL, LACROSSE AND MANY OTHERS.

DRAWING INDEX							
AA1.01	FLOOR PLAN						
AA2.01	DOMES ELEVATIONS						
AA2.02	DOMES ELEVATIONS						
AA2.03	DOMES PROFILE HEIGHTS						
AD1.01	DOOR DETAILS						
AD1.02	DOOR DETAILS						
AD1.03	DOOR DETAILS						
AD1.04	VEHICLE AIRLOCK DETAILS						
AE1.01	LIGHTING DETAILS						
AF1.01	FOUNDATION DETAILS						

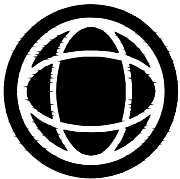 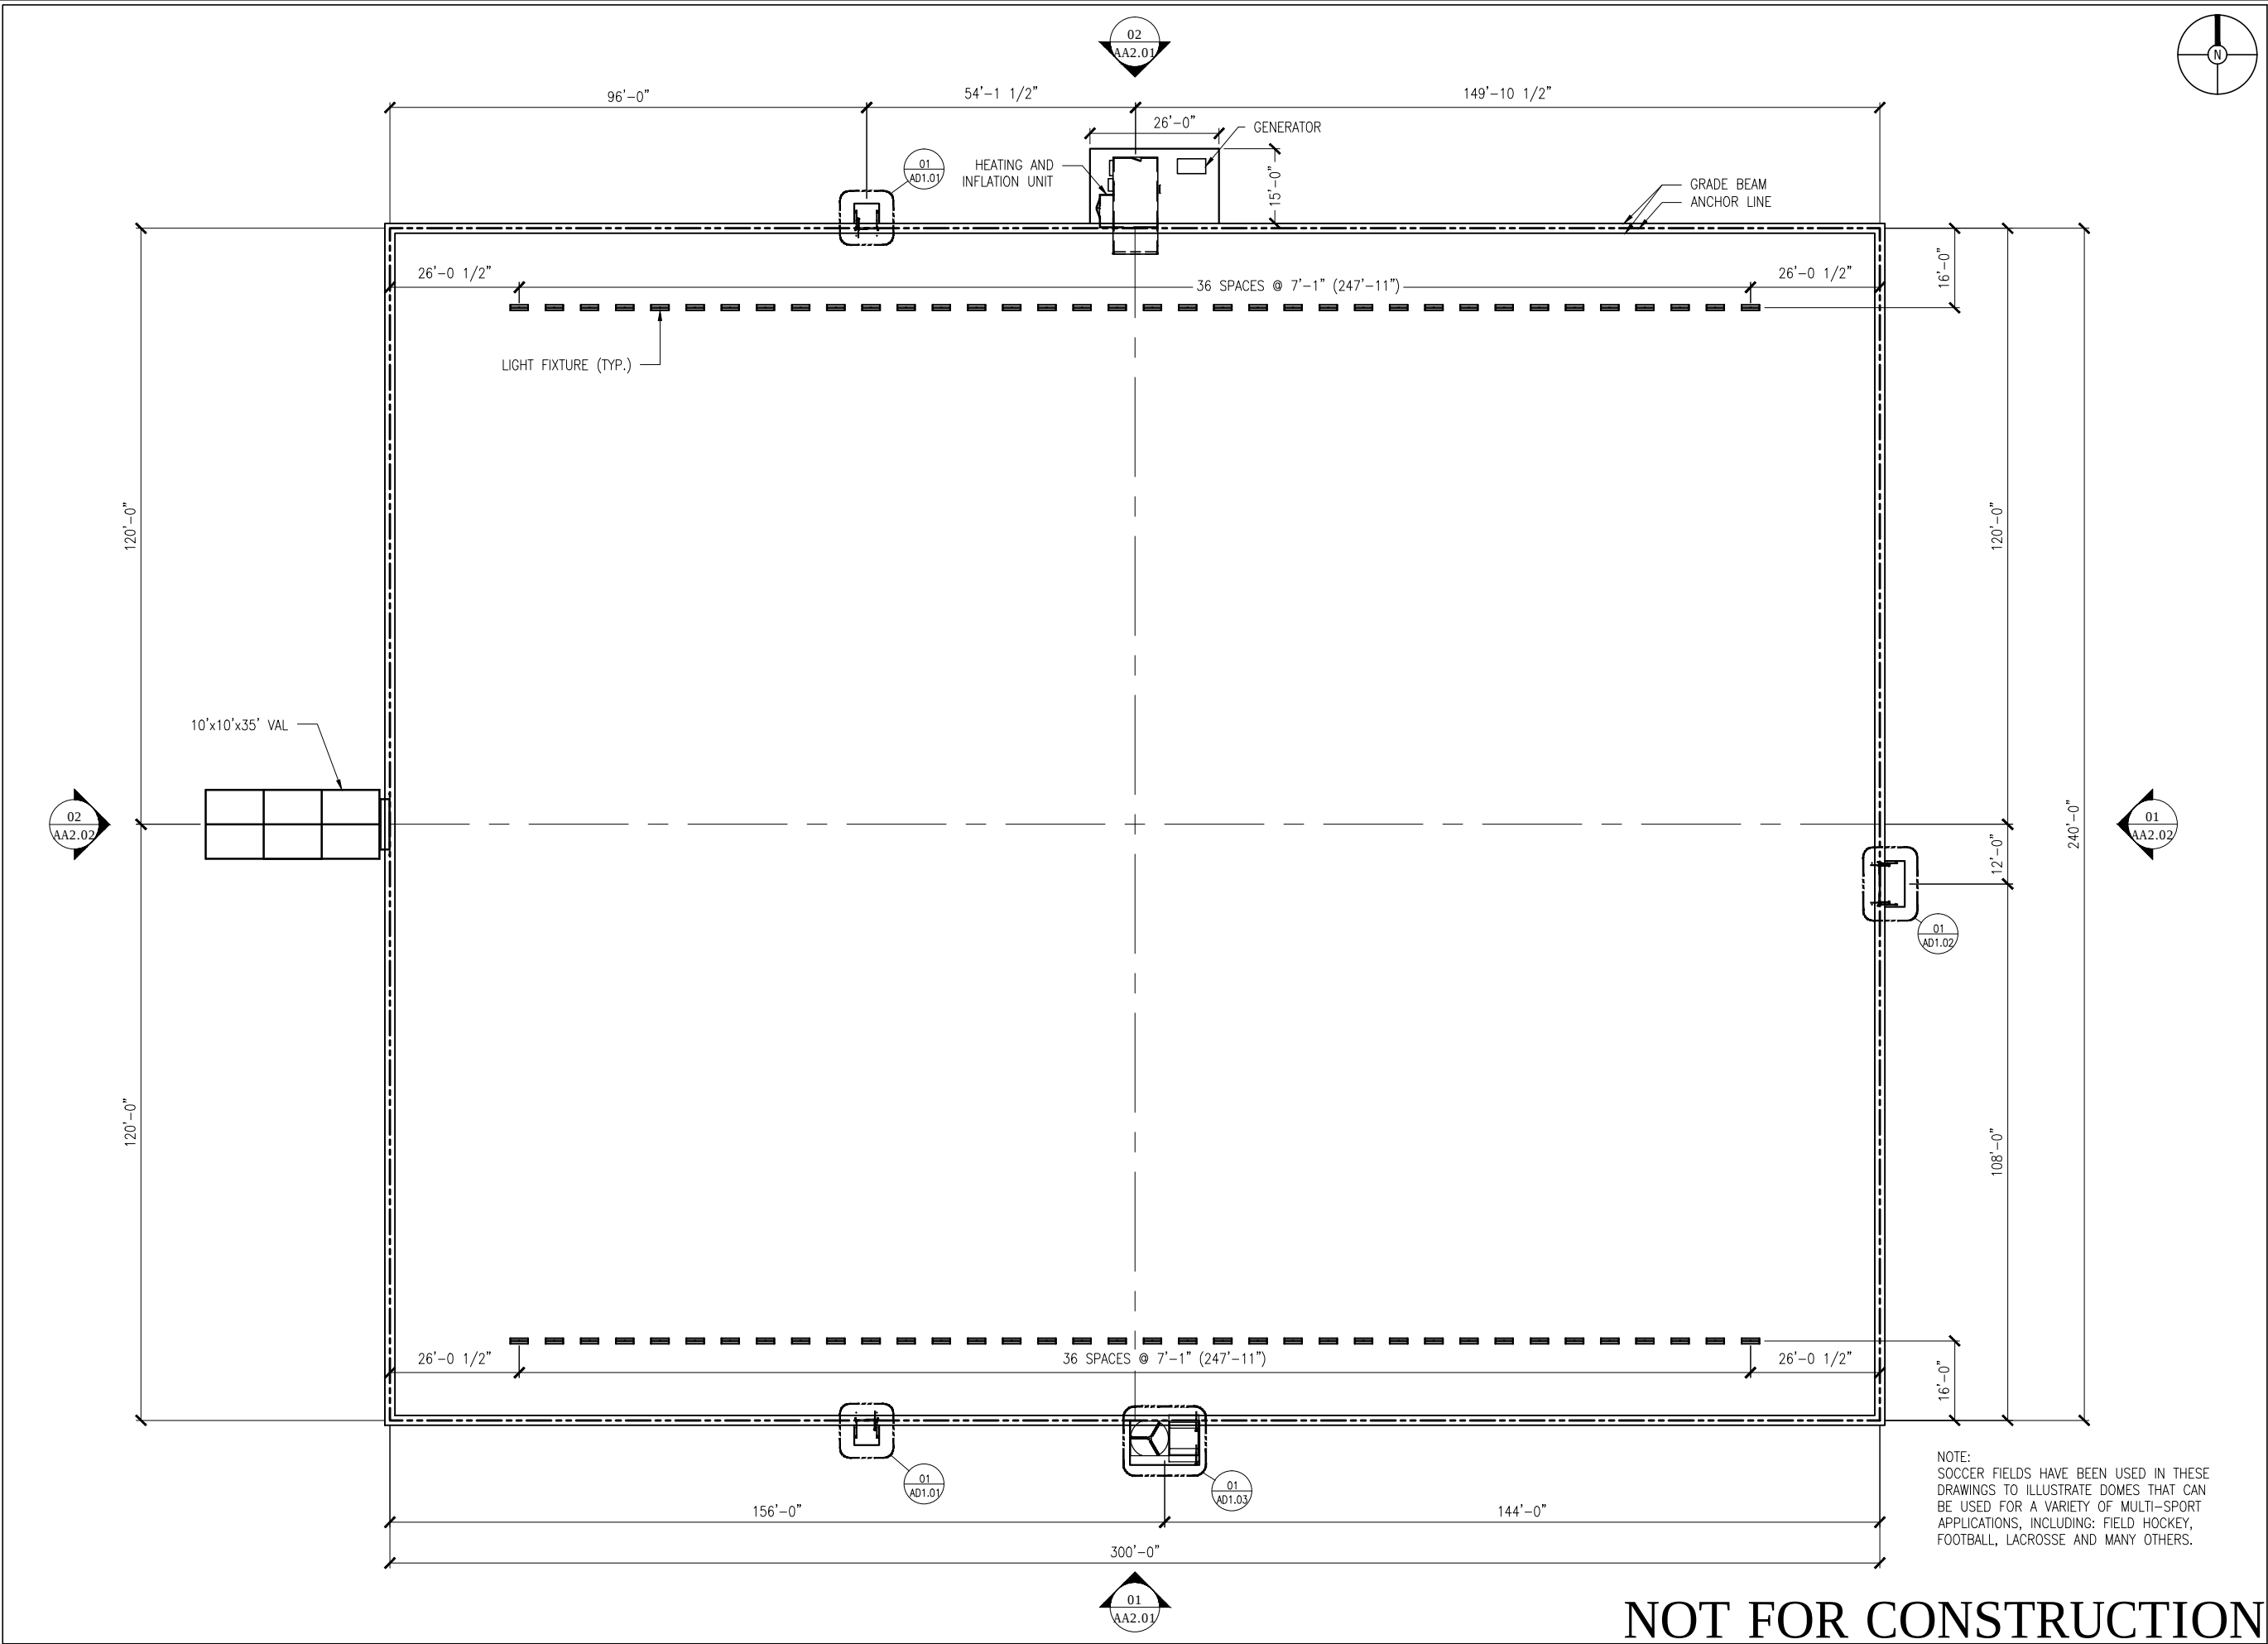

ARIZON™
STRUCTURES
www.arizonstructures.com

Arizon Companies
11880 Dorsett Rd.
St. Louis, MO, USA 63043
(314)-739-0037

CUSTOMER
MULTISPORT

JOB SITE ADDRESS

ENGINEER


IN CONSIDERATION OF THE RECEIPT OF THIS DOCUMENT, THE RECIPIENT AGREES NOT TO REPRODUCE, COPY, USE OR TRANSMIT THIS DOCUMENT AND/OR THE INFORMATION THEREIN CONTAINED, IN WHOLE OR IN PART, OR TO SUFFER SUCH ACTION BY OTHERS, FOR ANY PURPOSE, EXCEPT WITH THE ADVANCE WRITTEN PERMISSION OF ARIZON COMPANIES, OR ITS JOHNSON, MARCRAFT OR ARIZON STRUCTURES DIVISIONS, AND FURTHER AGREES TO SURRENDER SAME TO ARIZON COMPANIES UPON DEMAND.

COPYRIGHT ARIZON COMPANIES 2009. ALL RIGHTS RESERVED

ISSUES AND REVISIONS

DRAWN BY:	DATE:
-	-
APPROVED	DATE:
-	-

SCALE
ANSI-B SIZE: 1/32"=1'-0"
ANSI-D SIZE: 1/16"=1'-0"

 

DRAWING TITLE

FLOOR PLAN

PROJECT
MULTISPORT

DRAWING NO.
A1.01

NOTE:
SOCCER FIELDS HAVE BEEN USED IN THESE DRAWINGS TO ILLUSTRATE DOMES THAT CAN BE USED FOR A VARIETY OF MULTI-SPORT APPLICATIONS, INCLUDING: FIELD HOCKEY, FOOTBALL, LACROSSE AND MANY OTHERS.

NOT FOR CONSTRUCTION



ARIZON™
STRUCTURES

www.arizonstructures.com

Arizon Companies
11880 Dorsett Rd.
St. Louis, MO, USA 63043
(314)-739-0037

CUSTOMER
MULTISPORT

JOB SITE ADDRESS

ENGINEER


IN CONSIDERATION OF THE RECEIPT OF THIS DOCUMENT, THE RECIPIENT AGREES NOT TO REPRODUCE, COPY, USE OR TRANSMIT THIS DOCUMENT AND/OR THE INFORMATION THEREIN CONTAINED, IN WHOLE OR IN PART, OR TO SUFFER SUCH ACTION BY OTHERS, FOR ANY PURPOSE, EXCEPT WITH THE ADVANCE WRITTEN PERMISSION OF ARIZON COMPANIES, OR ITS JOHNSON, MARCRAFT OR ARIZON STRUCTURES DIVISIONS, AND FURTHER AGREES TO SURRENDER SAME TO ARIZON COMPANIES UPON DEMAND.

COPYRIGHT ARIZON COMPANIES 2009. ALL RIGHTS RESERVED

ISSUES AND REVISIONS

DRAWN BY:	DATE:
-	-
APPROVED	DATE:
-	-

SCALE ANSI-B SIZE: 1/32"=1'-0"
ANSI-D SIZE: 1/16"=1'-0"

 

DRAWING TITLE

DOME ELEVATIONS


PROJECT
MULTISPORT

DRAWING NO.

AA2.01

T.O. DOME
180'-0"


T.O. GRADE BEAM
100'-0"

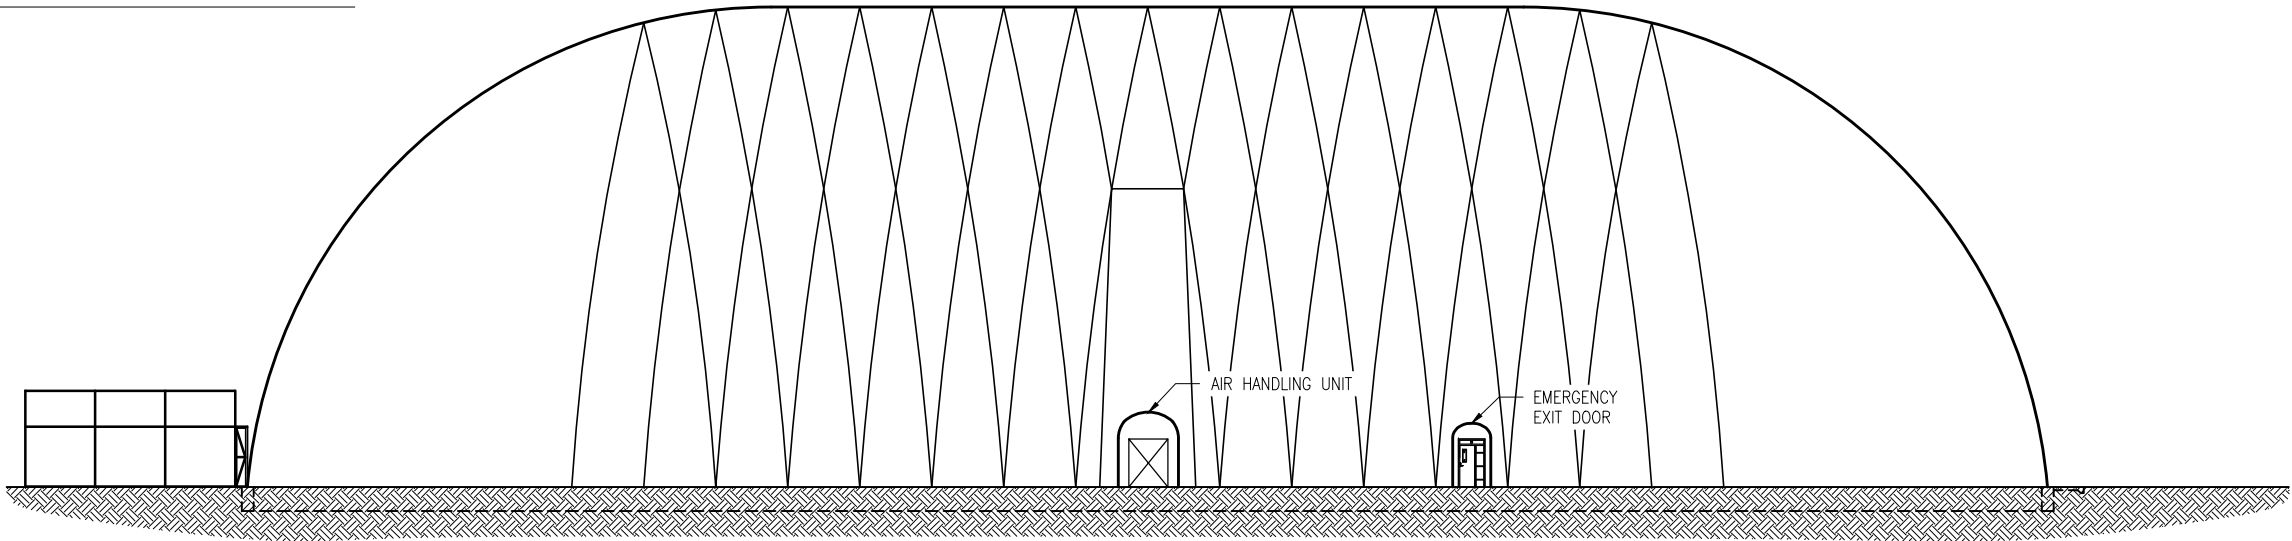

02 WEST PROFILE
SCALE: 1/16"=1'-0"


T.O. DOME
180'-0"

T.O. GRADE BEAM
100'-0"

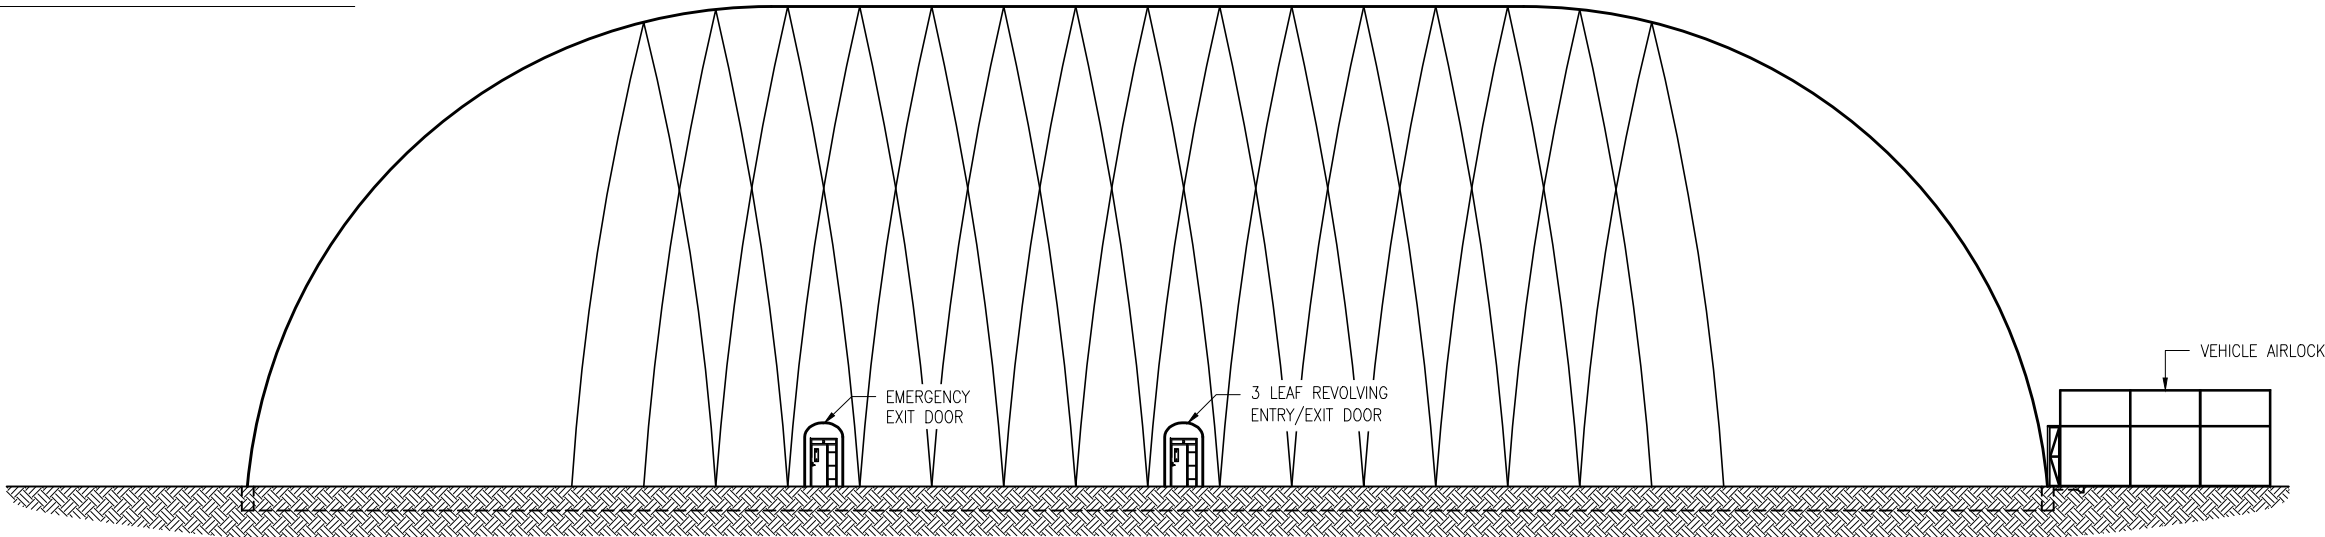


01 EAST PROFILE
SCALE: 1/16"=1'-0"

NOT FOR CONSTRUCTION

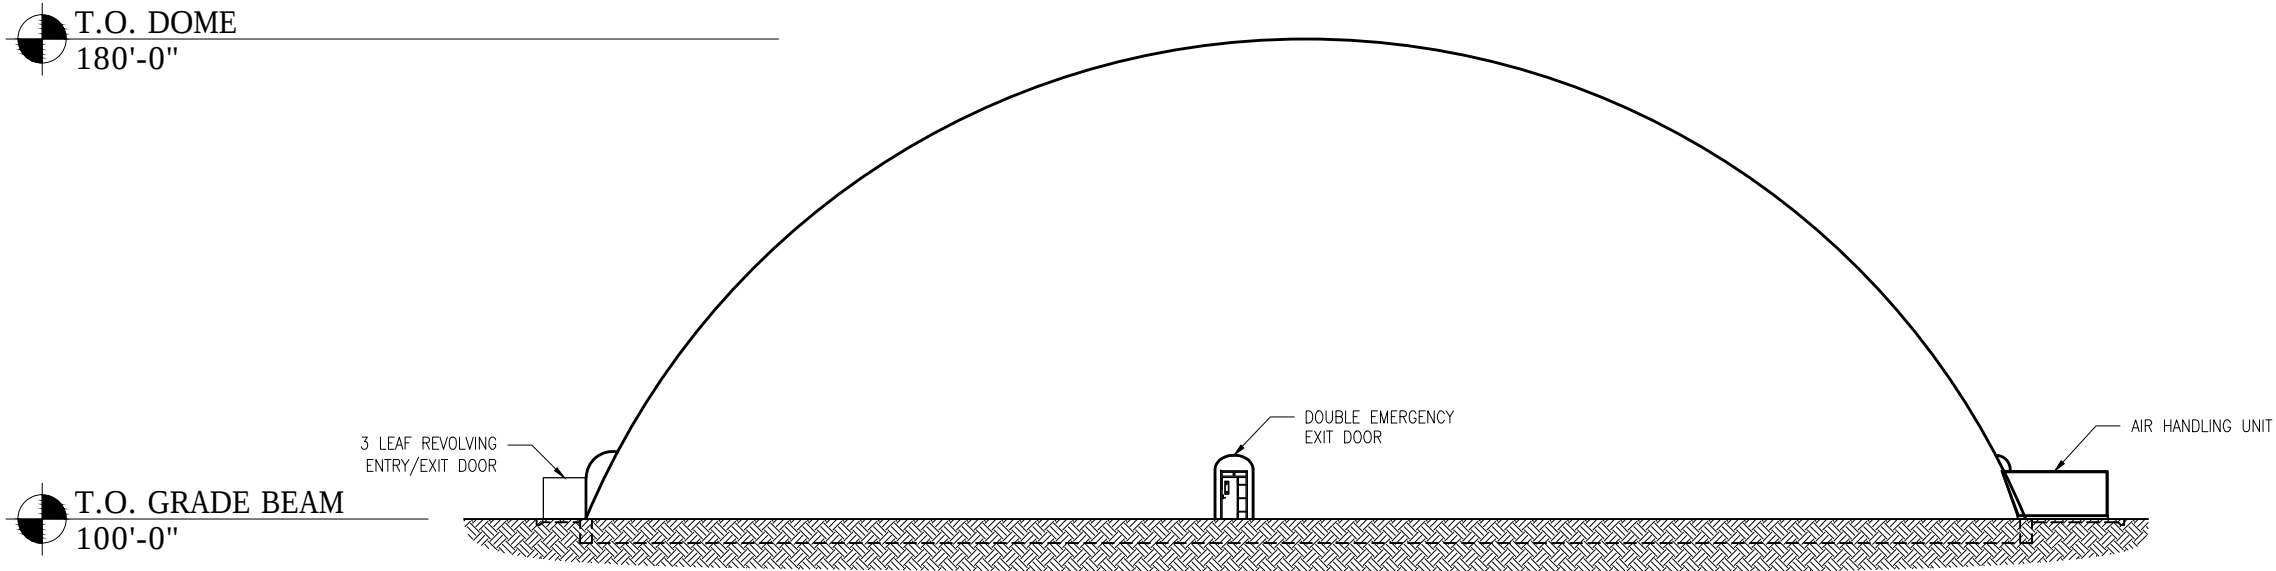

02 NORTH PROFILE
SCALE: 1/16"=1'-0"

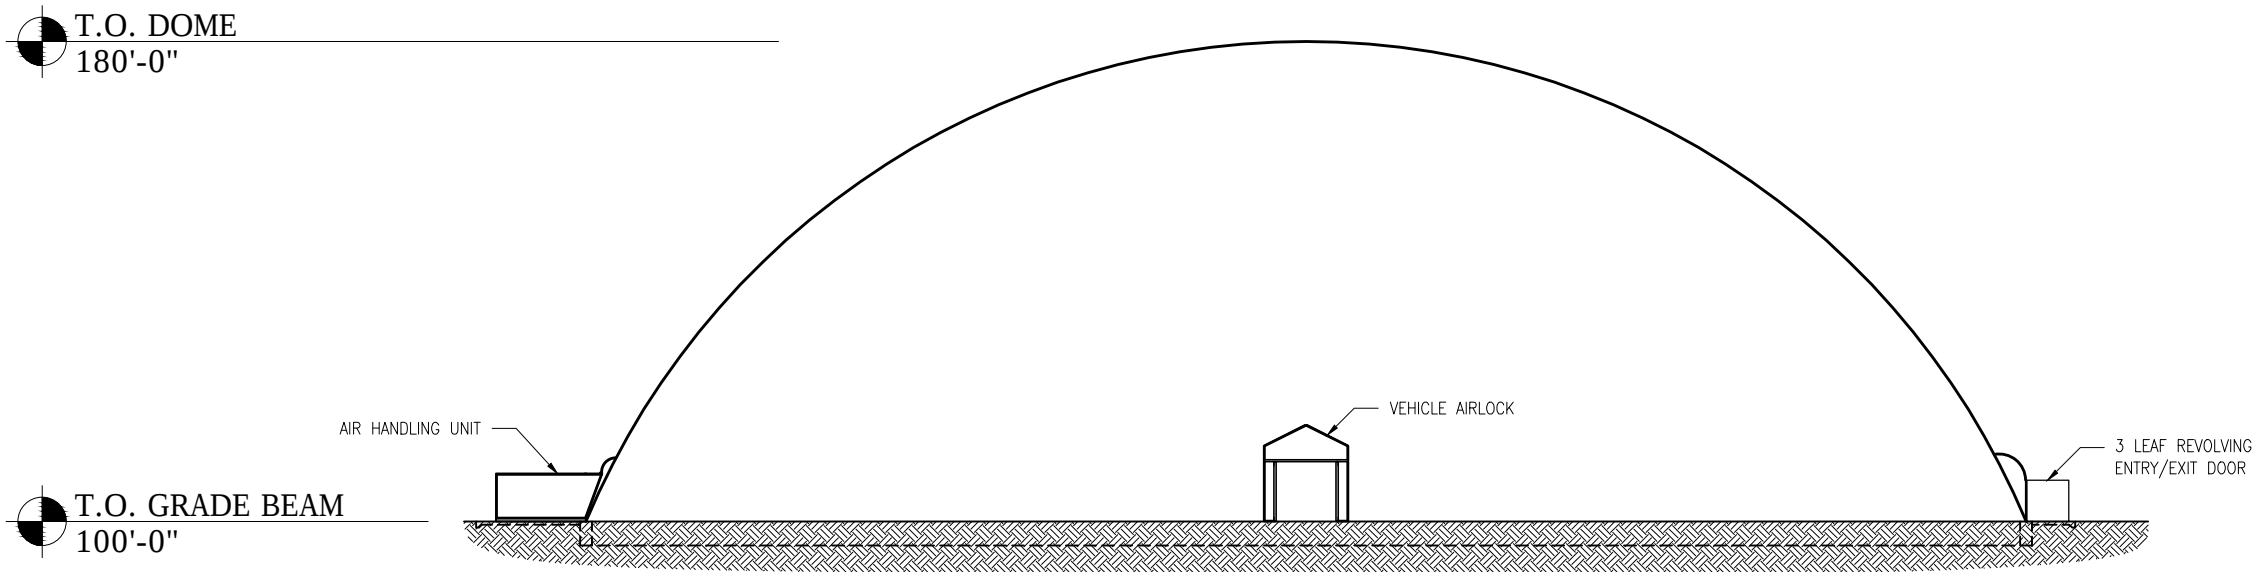

01 EAST PROFILE
SCALE: 1/16"=1'-0"



ARIZON™
STRUCTURES

www.arizonstructures.com

Arizon Companies
11880 Dorsett Rd.
St. Louis, MO, USA 63043
(314)-739-0037

CUSTOMER
MULTISPORT

JOB SITE ADDRESS

ENGINEER


IN CONSIDERATION OF THE RECEIPT OF THIS DOCUMENT, THE RECIPIENT AGREES NOT TO REPRODUCE, COPY, USE OR TRANSMIT THIS DOCUMENT AND/OR THE INFORMATION THEREIN CONTAINED, IN WHOLE OR IN PART, OR TO SUFFER SUCH ACTION BY OTHERS, FOR ANY PURPOSE, EXCEPT WITH THE ADVANCE WRITTEN PERMISSION OF ARIZON COMPANIES, OR ITS JOHNSON, MARCRAFT OR ARIZON STRUCTURES DIVISIONS, AND FURTHER AGREES TO SURRENDER SAME TO ARIZON COMPANIES UPON DEMAND.

COPYRIGHT ARIZON COMPANIES 2009. ALL RIGHTS RESERVED

ISSUES AND REVISIONS

DRAWN BY:	DATE:
-	
APPROVED	DATE:
-	

SCALE ANSI-B SIZE: 1/32"=1'-0"
ANSI-D SIZE: 1/16"=1'-0"

 


DRAWING TITLE

DOM ELEVATIONS

PROJECT
MULTISPORT

DRAWING NO.
AA2.02

NOT FOR CONSTRUCTION

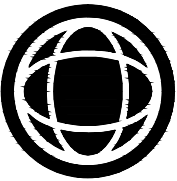

ARIZON™
STRUCTURES

www.arizonstructures.com

Arizon Companies
11880 Dorsett Rd.
St. Louis, MO, USA 63043
(314)-739-0037

CUSTOMER
MULTISPORT

JOB SITE ADDRESS

ENGINEER

IN CONSIDERATION OF THE RECEIPT OF THIS DOCUMENT, THE RECIPIENT AGREES NOT TO REPRODUCE, COPY, USE OR TRANSMIT THIS DOCUMENT AND/OR THE INFORMATION THEREIN CONTAINED, IN WHOLE OR IN PART, OR TO SUFFER SUCH ACTION BY OTHERS, FOR ANY PURPOSE, EXCEPT WITH THE ADVANCE WRITTEN PERMISSION OF ARIZON COMPANIES, OR ITS JOHNSON, MARCRAFT OR ARIZON STRUCTURES DIVISIONS, AND FURTHER AGREES TO SURRENDER SAME TO ARIZON COMPANIES UPON DEMAND.

COPYRIGHT ARIZON COMPANIES 2009. ALL RIGHTS RESERVED

ISSUES AND REVISIONS

DRAWN BY:	DATE:
-	
APPROVED	DATE:
-	

SCALE ANSI-B SIZE: 1/32"=1'-0"
ANSI-D SIZE: 1/16"=1'-0"




DRAWING TITLE
DOME PROFILE HEIGHTS

PROJECT
MULTISPORT

DRAWING NO.
AA2.03




02 DOME PROFILE HEIGHTS
SCALE: 1/16"=1'-0"

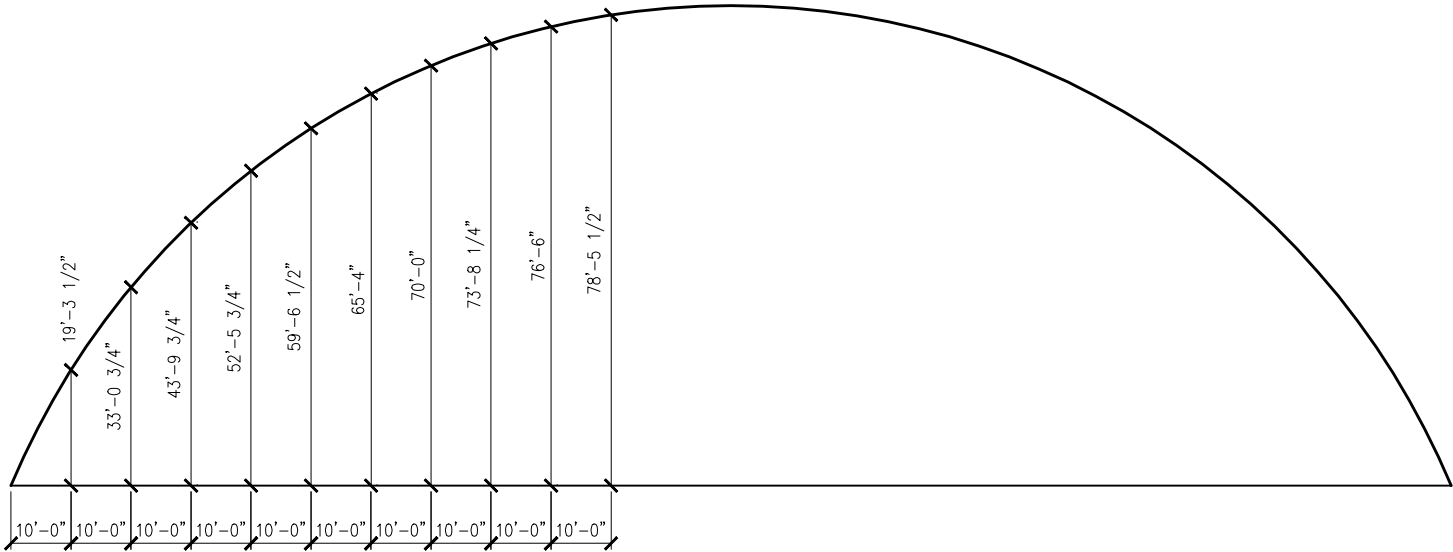


01 DOME PROFILE HEIGHTS
SCALE: 1/16"=1'-0"


NOT FOR CONSTRUCTION

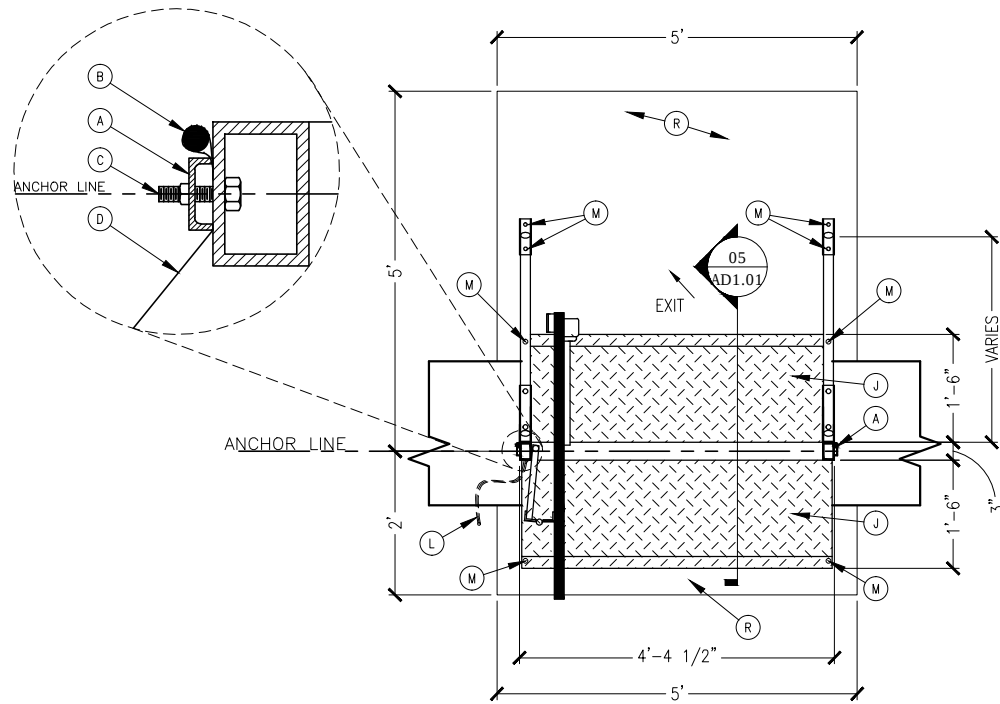


01 PLAN VIEW
SCALE: 3/4"=1'-0"

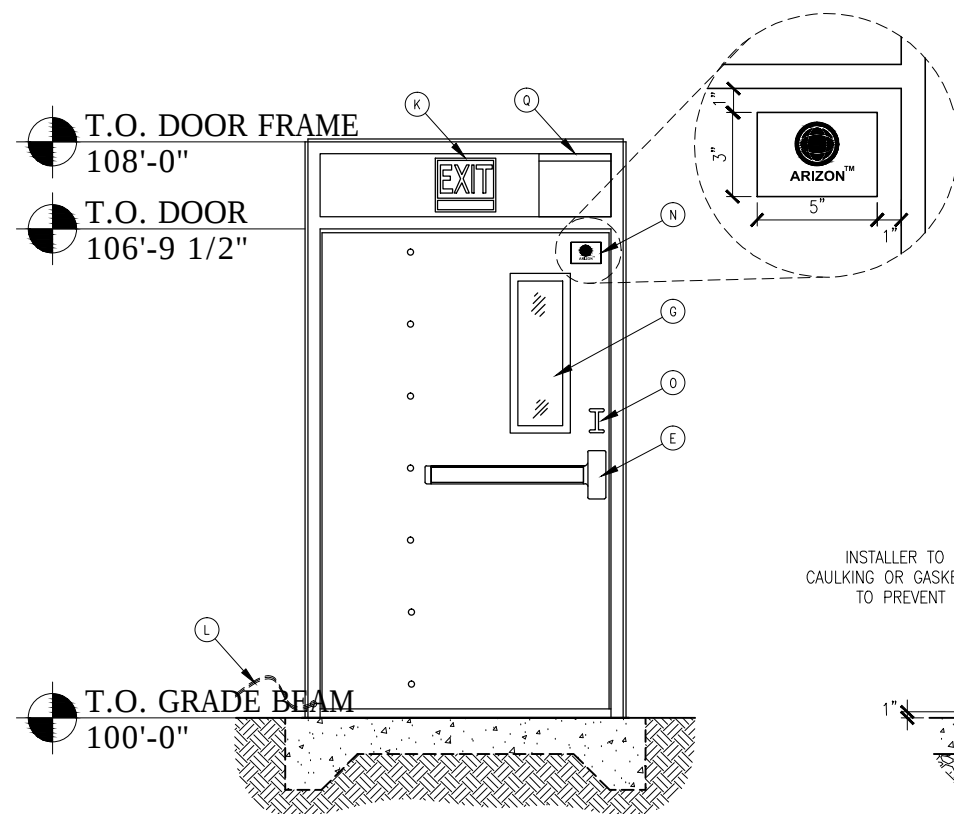


02 INTERIOR VIEW
SCALE: 3/4"=1'-0"

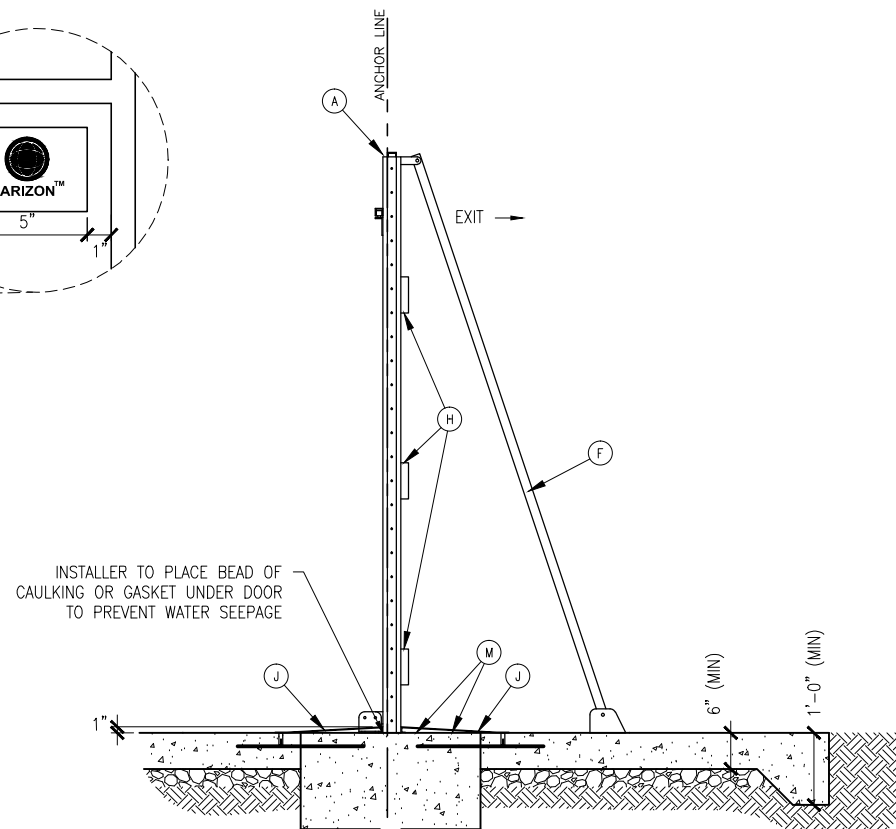

03 PROFILE VIEW
SCALE: 3/4"=1'-0"

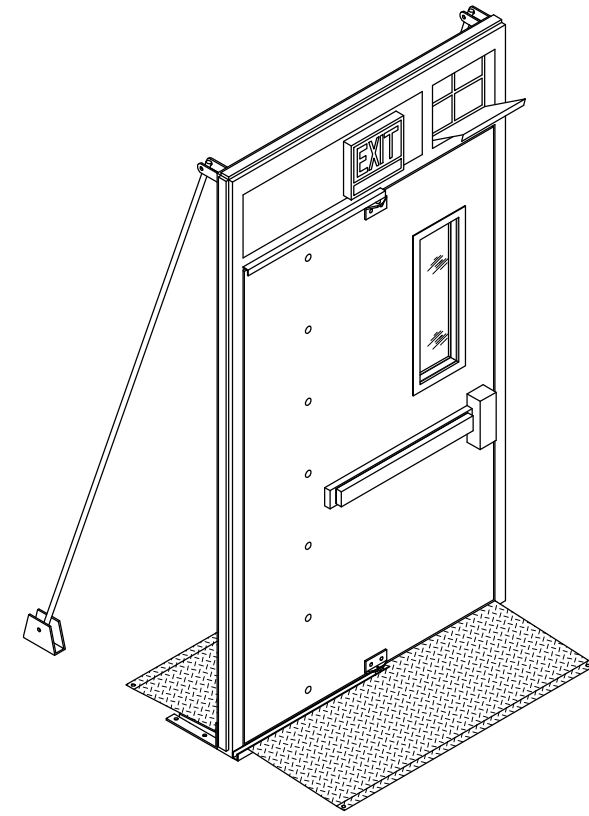

05 ISOMETRIC
SCALE: 3/4"=1'-0"

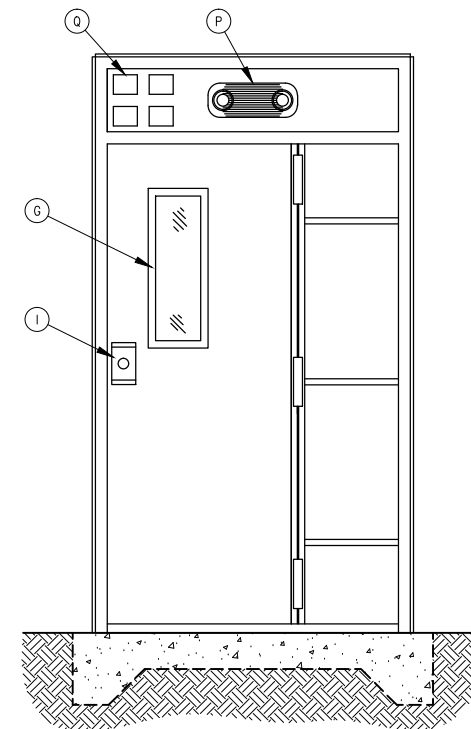

04 EXTERIOR VIEW
SCALE: 3/4"=1'-0"

- GENERAL NOTES:
1. APPROXIMATE SHIPPING WEIGHT 250 LBS
 2. ANODIZED ALUMINUM CONSTRUCTION (CLEAR)
 3. DETAILS MAY VARY

- KEYED NOTES:
- A. FABRIC CLAMP (SEE DETAIL)
 - B. ROPE BEAD EDGE
 - C. BOLT W/ NUT
 - D. FABRIC
 - E. PANIC HARDWARE
 - F. SUPPORT LEGS, 1.9\" ALUMINUM PIPE
 - G. VISION PANEL
 - H. ADJUSTABLE SPRING HINGES
 - I. KEY LOCK AND PULL
 - J. DOOR RAMPS
 - K. ILLUMINATED EMERGENCY SIGN & LIGHTS WITH BATTERY BACKUP+
 - L. EXIT SIGN POWER CORD - 3 FOOT PIGTAIL AT HINGE SIDE OF DOOR FRAME (120V POWER)
 - M. 1/2\" EXPANSION ANCHOR (12 TOTAL)
 - N. 3\" X 5\" ARIZON SIGN
 - O. PULL HANDLE
 - P. EXTERIOR REMOTE HEAD TO PROVIDE ILLUMINATION
 - Q. TRANSOM VENT
 - R. CONCRETE PAD



ARIZON™
STRUCTURES

www.arizonstructures.com

Arizon Companies
11880 Dorsett Rd.
St. Louis, MO, USA 63043
(314)-739-0037

CUSTOMER
MULTISPORT

JOB SITE ADDRESS

ENGINEER


IN CONSIDERATION OF THE RECEIPT OF THIS DOCUMENT, THE RECIPIENT AGREES NOT TO REPRODUCE, COPY, USE OR TRANSMIT THIS DOCUMENT AND/OR THE INFORMATION THEREIN CONTAINED, IN WHOLE OR IN PART, OR TO SUFFER SUCH ACTION BY OTHERS, FOR ANY PURPOSE, EXCEPT WITH THE ADVANCE WRITTEN PERMISSION OF ARIZON COMPANIES, OR ITS JOHNSON, MARCRAFT OR ARIZON STRUCTURES DIVISIONS, AND FURTHER AGREES TO SURRENDER SAME TO ARIZON COMPANIES UPON DEMAND.

COPYRIGHT ARIZON COMPANIES 2009. ALL RIGHTS RESERVED

ISSUES AND REVISIONS



DRAWN BY:	DATE:
-	-
APPROVED	DATE:
-	-

SCALE ANSI-B SIZE: 3/8"=1'-0"
ANSI-D SIZE: 3/4"=1'-0"

 


1. APPROXIMATE SHIPPING WEIGHT 250 LBS
2. ANODIZED ALUMINUM CONSTRUCTION (CLEAR)
3. DETAILS MAY VARY


- A. FABRIC CLAMP (SEE DETAIL 06)
- B. ROPE BEAD EDGE
- C. BOLT W/ NUT
- D. FABRIC
- E. PANIC HARDWARE
- F. SUPPORT LEGS, 1.9" ALUMINUM PIPE
- G. VISION PANEL – 2 PANES OF 1/8" THICK TEMPERED GLASS, 3/4" TOTAL THICKNESS – COMPLIANT WITH THE REQUIREMENTS OF IBC 2012 2406.4.1.
- H. ADJUSTABLE SPRING HINGES
- I. KEY LOCK AND PULL
- J. DOOR RAMPS
- K. ILLUMINATED EXIT SIGN & LIGHTS WITH BATTERY BACKUP PER IBC 1011 AND 1011.6.3
- L. EXIT SIGN POWER CORD – 3 FOOT PIGTAIL AT HINGE SIDE OF DOOR FRAME (120V POWER)
- M. 5/8" HOLE FOR 1/2" CONCRETE ANCHOR
- N. 3" X 5" ARIZON SIGN
- O. PULL HANDLE
- P. EXTERIOR REMOTE HEAD TO PROVIDE ILLUMINATION PER IBC 1006.
- Q. TRANSOM VENT
- R. REMOVABLE CENTER MULLION

  


SCALE: 3/4" = 1' - 0"

NOT FOR CONSTRUCTION

 

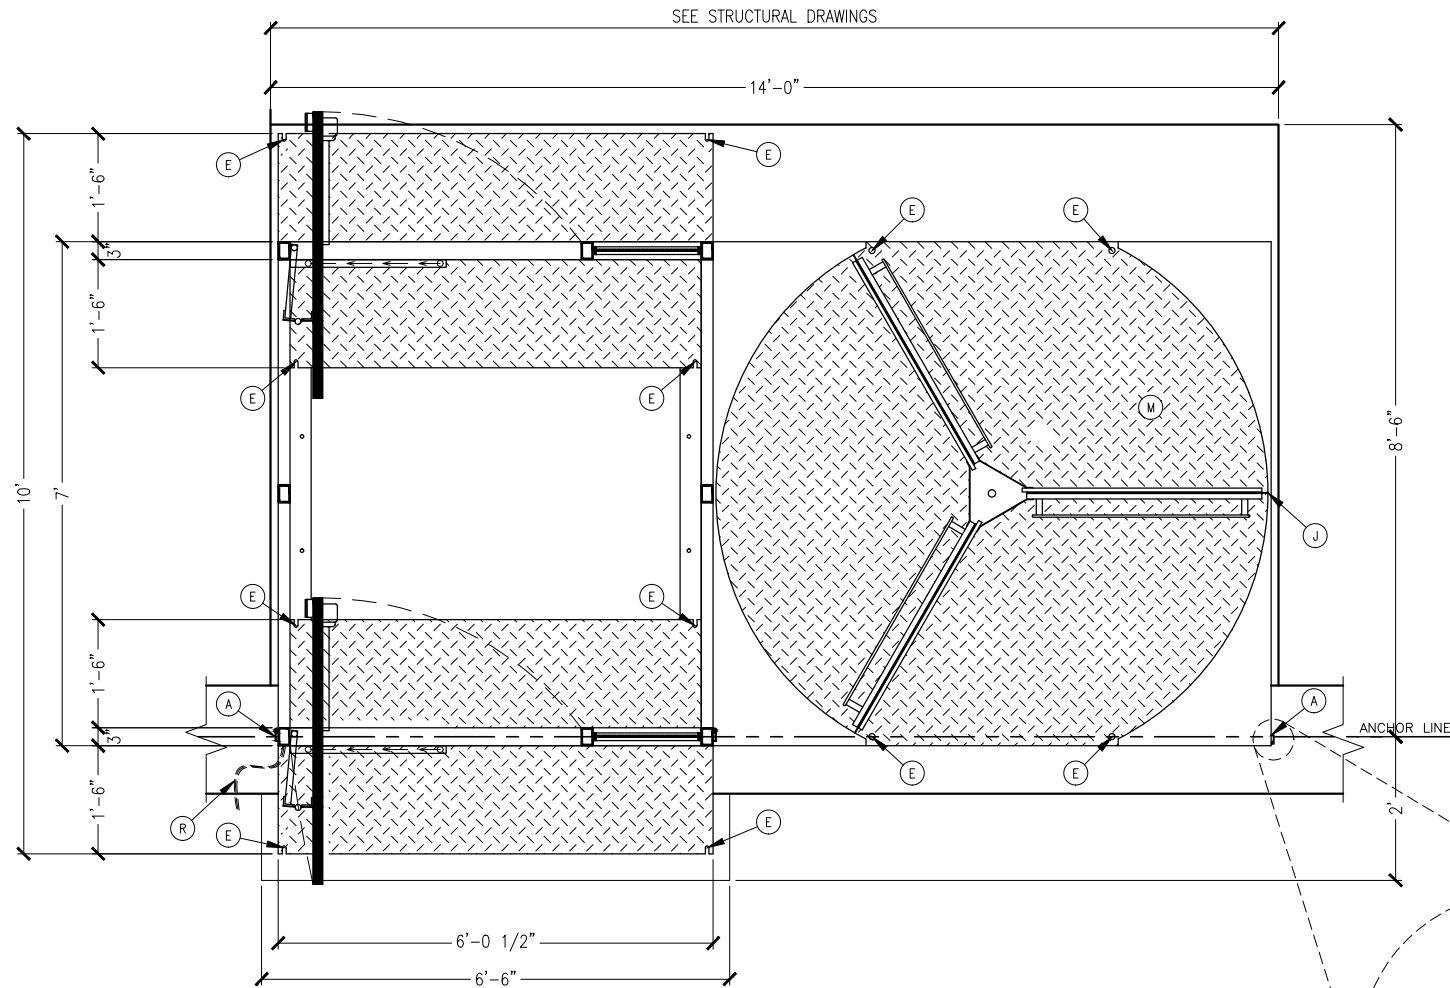


04 PLAN VIEW
SCALE: 3/4"=1'-0"

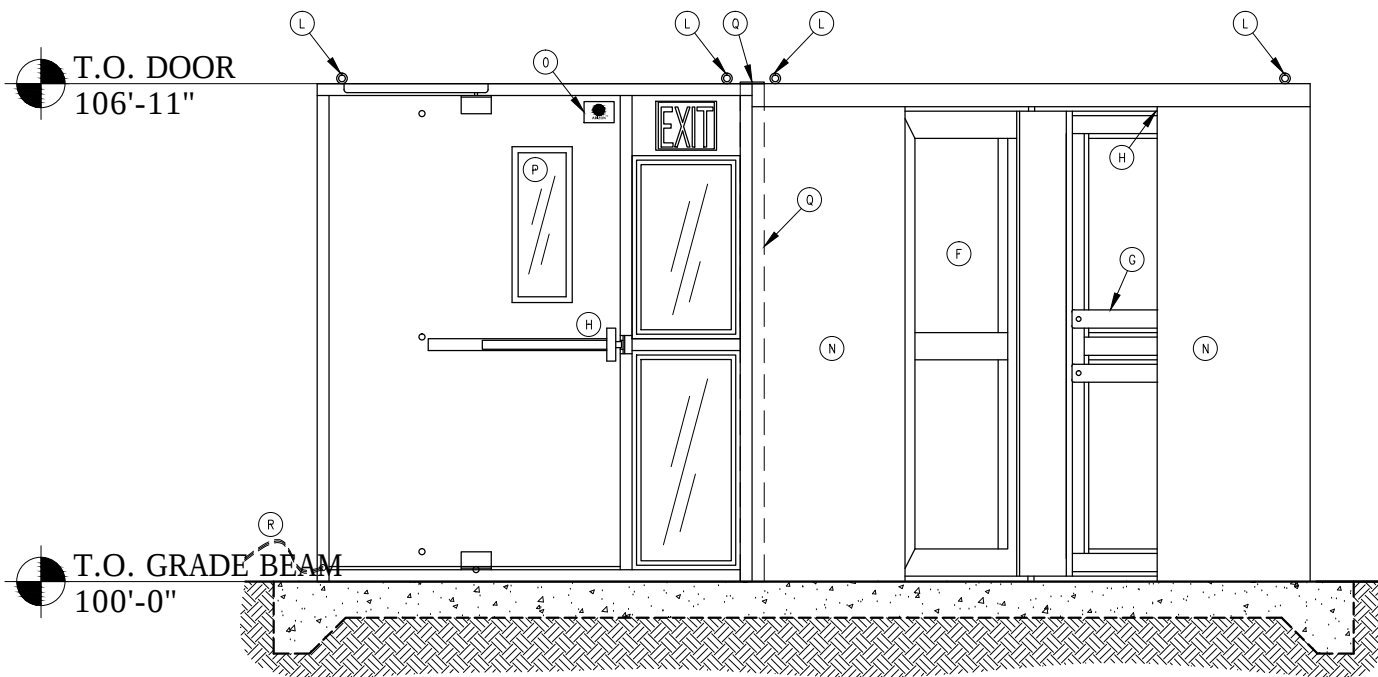


03 INTERIOR VIEW
SCALE: 3/4"=1'-0"

- GENERAL NOTES:
1. REVOLVING DOOR / PERSONAL AIRLOCK COMBO
 2. APPROXIMATE SHIPPING WEIGHT - 2,200 LBS
 3. ALUMINUM CONSTRUCTION
 5. NON-SLIP TREAD FLOORING IN REVOLVING DOOR
 6. PANIC HARDWARE (INTERIOR SIDE)
 7. LOCKABLE LEVER HANDLE (ENTRY SIDE)
 8. ADJUSTABLE SPRING HINGES
 9. BRUSH AIR SEALS @ FLOOR
 10. RAMPS AND FLOOR SYSTEM (NOT INCLUDED)

- KEYED NOTES:
- A. FABRIC CLAMP (SEE DETAIL 01)
 - B. ROPE BEAD EDGE
 - C. BOLT
 - D. FABRIC
 - E. 1/2" EXPANSION ANCHORS (12 TOTAL)
(4) ANCHORS / REVOLVING DOOR
(8) ANCHORS / PERSONAL AIR LOCK
 - F. FULL LENGTH GLAZING PANEL
 - G. PUSH BARS
 - H. PADLOCK ABLE DEAD BOLT (SEE DETAIL 04)
 - I. FLANGED BEARINGS W/ GREASE FITTINGS
 - J. LOW DRAG AIR SEALS
 - K. REMOVABLE SERVICE PANEL
 - L. REMOVABLE LIFTING EYES
 - M. NON-SLIP TREADPLATE FLOORING
 - N. CLEAR ANODIZED SKIN
 - O. 5" x 7" ARIZON SIGN (SEE DETAIL 05)
 - P. VISION PANEL
 - Q. SPLICE STRIP
 - R. EXIT SIGN POWER CORD - 3 PIGTAIL AT HINGE
SIDE OF DOOR FRAME (120V POWER)

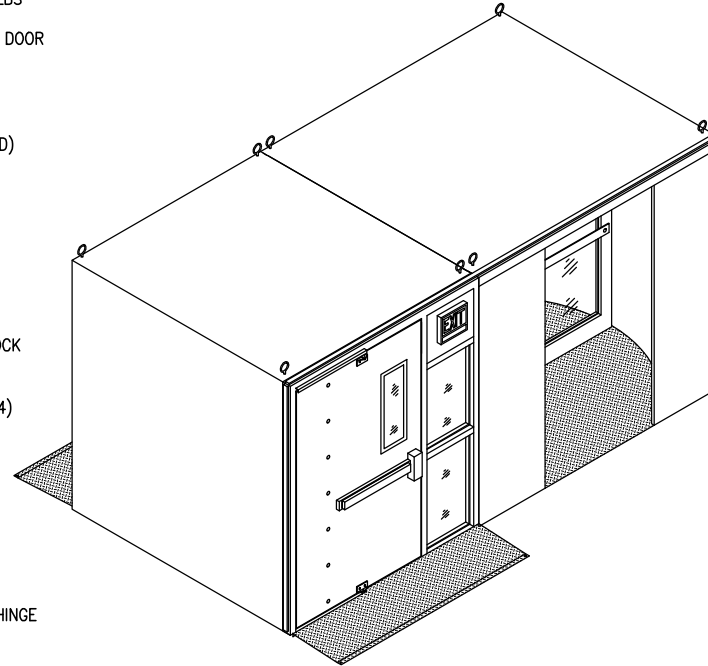

02 ISOMETRIC
SCALE: 3/8"=1'-0"

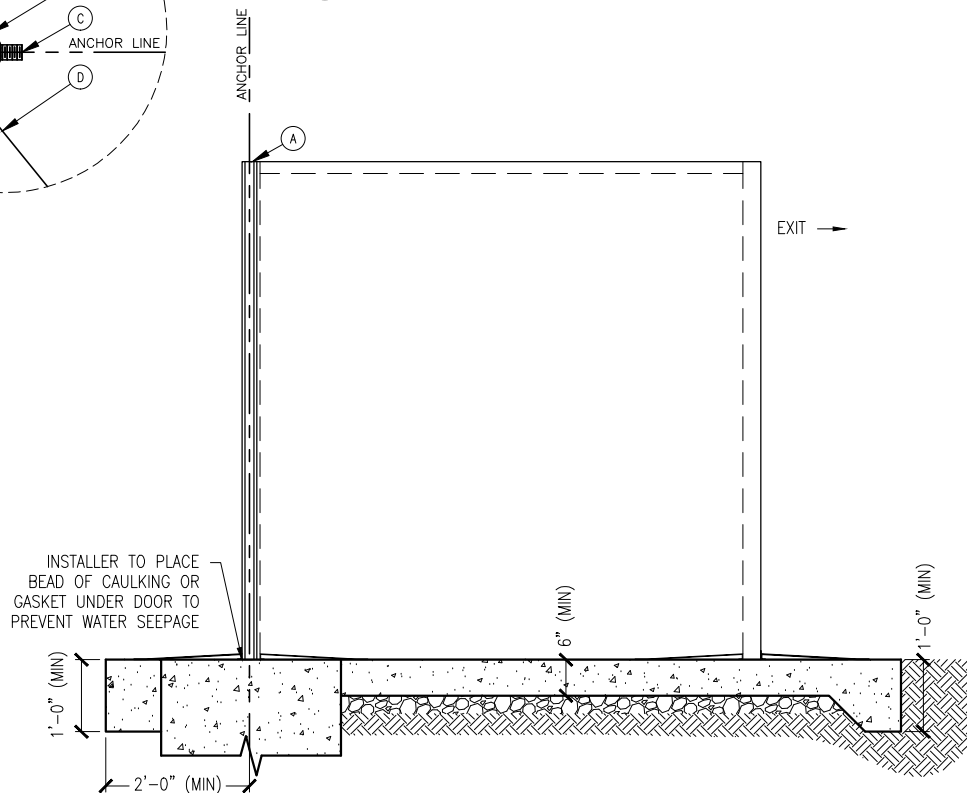

01 PROFILE VIEW
SCALE: 3/4"=1'-0"



ARIZON™
STRUCTURES
www.arizonstructures.com

Arizon Companies
11880 Dorsett Rd.
St. Louis, MO, USA 63043
(314)-739-0037

CUSTOMER
MULTISPORT

JOB SITE ADDRESS

ENGINEER


IN CONSIDERATION OF THE RECEIPT OF THIS DOCUMENT, THE RECIPIENT AGREES NOT TO REPRODUCE, COPY, USE OR TRANSMIT THIS DOCUMENT AND/OR THE INFORMATION THEREIN CONTAINED, IN WHOLE OR IN PART, OR TO SUFFER SUCH ACTION BY OTHERS, FOR ANY PURPOSE, EXCEPT WITH THE ADVANCE WRITTEN PERMISSION OF ARIZON COMPANIES, OR ITS JOHNSON, MARCRAFT OR ARIZON STRUCTURES DIVISIONS, AND FURTHER AGREES TO SURRENDER SAME TO ARIZON COMPANIES UPON DEMAND.

COPYRIGHT ARIZON COMPANIES 2009. ALL RIGHTS RESERVED

ISSUES AND REVISIONS

DRAWN BY:	DATE:
-	-
APPROVED	DATE:
-	-

SCALE ANSI-B SIZE: 3/8"=1'-0"
ANSI-D SIZE: 3/4"=1'-0"

 

DRAWING TITLE


DOOR DETAILS

PROJECT
MULTISPORT

DRAWING NO.
AD1.03

NOT FOR CONSTRUCTION

- NOTES:
1. QUANTITIES SHOWN ARE FOR ASSEMBLY PURPOSES ONLY. QUANTITY OF PARTS ARE ACCOUNTED FOR ON INDIVIDUAL FABRICATION DRAWINGS.
 2. TURNBUCKLES ON CABLES TO BE ATTACHED TO BOTTOM PART OF FRAME.
 3. V.A.L. TO BE ATTACHED TO CONCRETE BY USE OF CONCRETE ANCHOR.
 4. PURLINS AT GRADE TO BE ATTACHED TO CONCRETE BY USE OF CONCRETE ANCHOR.
 5. PURLINS TO BE ATTACHED TO FRAME ASSEMBLIES BY USE OF 3/8" x 1" BOLT AND NECESSARY HARDWARE
 6. ALL HARDWARE NECESSARY FOR ATTACHMENT OF ALUMINUM CLAMP CHANNEL TO BE SUPPLIED AND INSTALLED BY FABRICATOR.
 - 6.1. ALL CLEARANCE HOLES FOR ALUMINUM CLAMP CHANNEL TO BE SIZED BY FABRICATOR.
 - 6.2. ALL CLEARANCE HOLES TO BE SLIGHTLY LARGER THAN THE FASTENER USED.
 7. ALL CABLE ASSEMBLIES AND RELATED HARDWARE BY ARIZON
 8. V.A.L. COVER SHALL BE FABRICATED BY ARIZON
 9. FABRICATOR SHALL REINFORCE ALL FRAMING MEMBERS TO PREVENT DAMAGE DURING SHIPPING.
 10. V.A.L. SHALL HAVE ONE COAT OF PRIMER (GREY).
 11. ALL SHEET METAL SHALL BE STUCCO FINISH ALUMINUM SHEETING.
 12. CAULING SHALL BE USED BETWEEN ALUMINUM SHEETMETAL AND FRAMING MEMBER TO CREATE A WEATHER PROOF BOND.

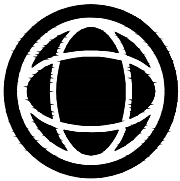

ARIZON™
STRUCTURES

www.arizonstructures.com

Arizon Companies
11880 Dorsett Rd.
St. Louis, MO, USA 63043
(314)-739-0037

CUSTOMER
MULTISPORT

JOB SITE ADDRESS

ENGINEER


IN CONSIDERATION OF THE RECEIPT OF THIS DOCUMENT, THE RECIPIENT AGREES NOT TO REPRODUCE, COPY, USE OR TRANSMIT THIS DOCUMENT AND/OR THE INFORMATION THEREIN CONTAINED, IN WHOLE OR IN PART, OR TO SUFFER SUCH ACTION BY OTHERS, FOR ANY PURPOSE, EXCEPT WITH THE ADVANCE WRITTEN PERMISSION OF ARIZON COMPANIES, OR ITS JOHNSON, MARCRAFT OR ARIZON STRUCTURES DIVISIONS, AND FURTHER AGREES TO SURRENDER SAME TO ARIZON COMPANIES UPON DEMAND.

COPYRIGHT ARIZON COMPANIES 2009. ALL RIGHTS RESERVED

ISSUES AND REVISIONS

DRAWN BY:	DATE:
-	-
APPROVED	DATE:
-	-


SCALE ANSI-B SIZE: 1/8"=1'-0"
ANSI-D SIZE: 1/4"=1'-0"

 


DRAWING TITLE
**VEHICLE AIRLOCK
DETAILS**

PROJECT
MULTISPORT


DRAWING NO.
AD1.04

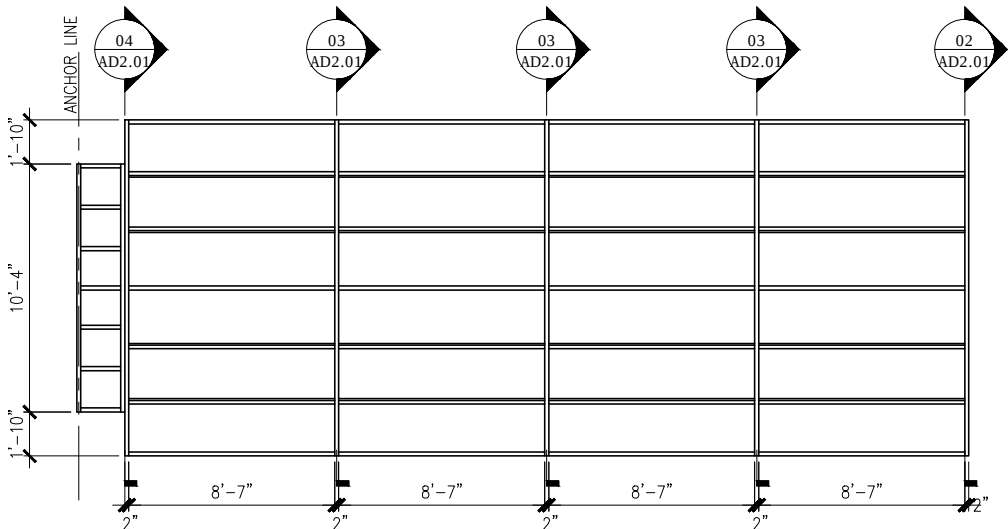


05 V.A.L. PLAN VIEW
SCALE:

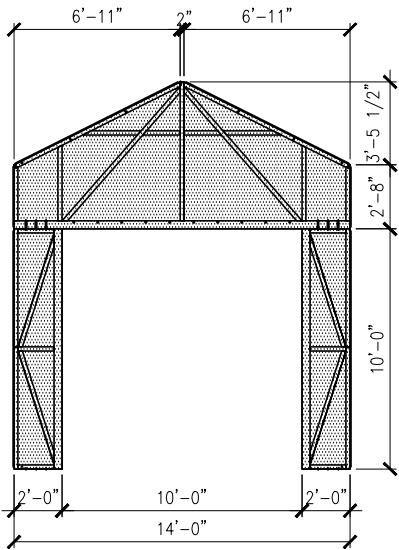


04 INTERIOR FRAME ASSEMBLY
SCALE:

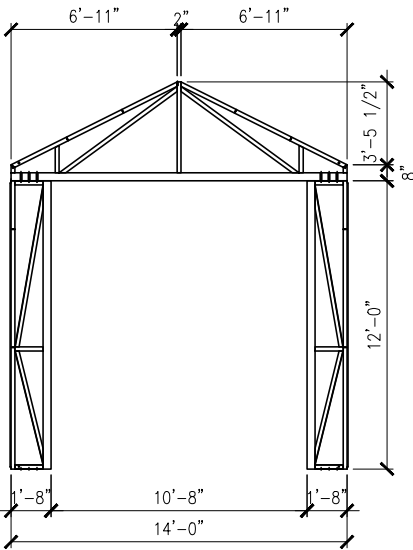

03 CENTER FRAME ASSEMBLY
SCALE:

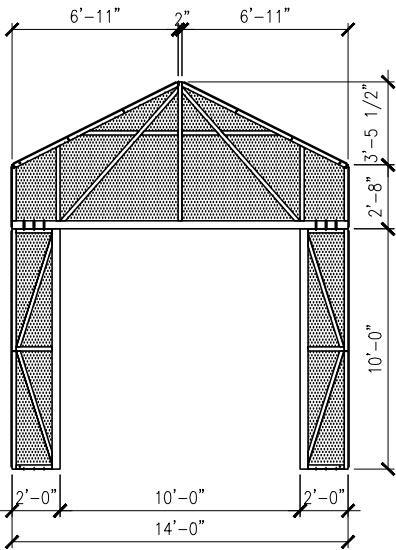

02 EXTERIOR FRAME ASSEMBLY
SCALE:

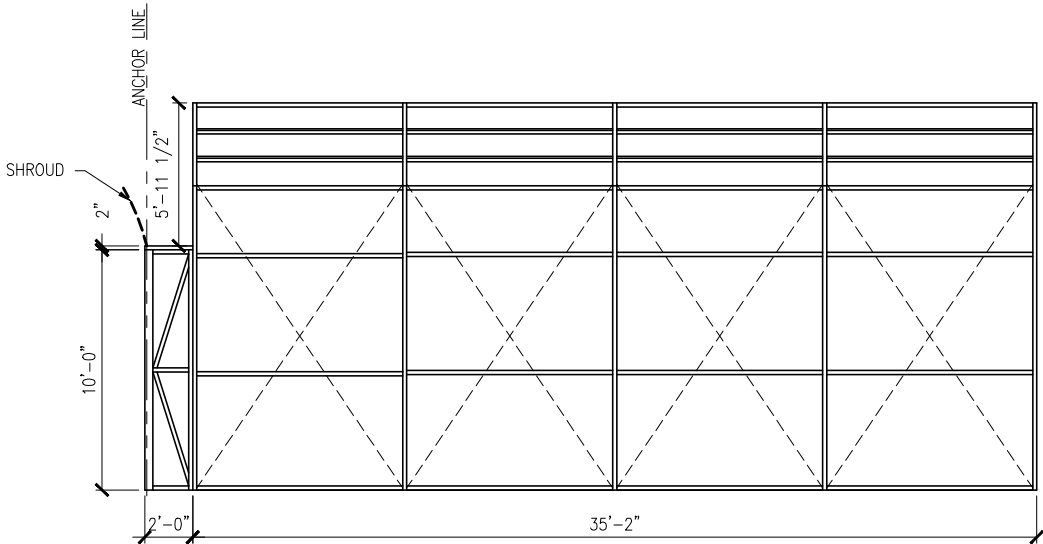

01 P.A.L. ELEVATION
SCALE:

NOT FOR CONSTRUCTION



ARIZON™
STRUCTURES

www.arizonstructures.com

Arizon Companies
11880 Dorsett Rd.
St. Louis, MO, USA 63043
(314)-739-0037

CUSTOMER
MULTISPORT

JOB SITE ADDRESS

ENGINEER


IN CONSIDERATION OF THE RECEIPT OF THIS DOCUMENT, THE RECIPIENT AGREES NOT TO REPRODUCE, COPY, USE OR TRANSMIT THIS DOCUMENT AND/OR THE INFORMATION THEREIN CONTAINED, IN WHOLE OR IN PART, OR TO SUFFER SUCH ACTION BY OTHERS, FOR ANY PURPOSE, EXCEPT WITH THE ADVANCE WRITTEN PERMISSION OF ARIZON COMPANIES, OR ITS JOHNSON, MARCRAFT OR ARIZON STRUCTURES DIVISIONS, AND FURTHER AGREES TO SURRENDER SAME TO ARIZON COMPANIES UPON DEMAND.

COPYRIGHT ARIZON COMPANIES 2009. ALL RIGHTS RESERVED

ISSUES AND REVISIONS

DRAWN BY:	DATE:
-	-
APPROVED	DATE:
-	-

SCALE ANSI-B SIZE: 3/4"=1'-0"
ANSI-D SIZE: 1-1/2"=1'-0"

 

DRAWING TITLE


LIGHTING DETAILS

PROJECT
MULTISPORT

DRAWING NO.
AE1.01

GENERAL NOTES:


1. FINAL WIRING AND TERMINATION, RECEPTACLES, JUNCTION BOXES AND CONDUIT BY OTHERS UNLESS NOTED OTHERWISE.
2. OWNER/ARCHITECT TO VERIFY THAT CORD SIZE AND TYPE ARE ADEQUATE PER LOCAL CODES.
3. SEE TAB 6 OF ARIZON'S SUBMITTAL FOR MORE INFORMATION

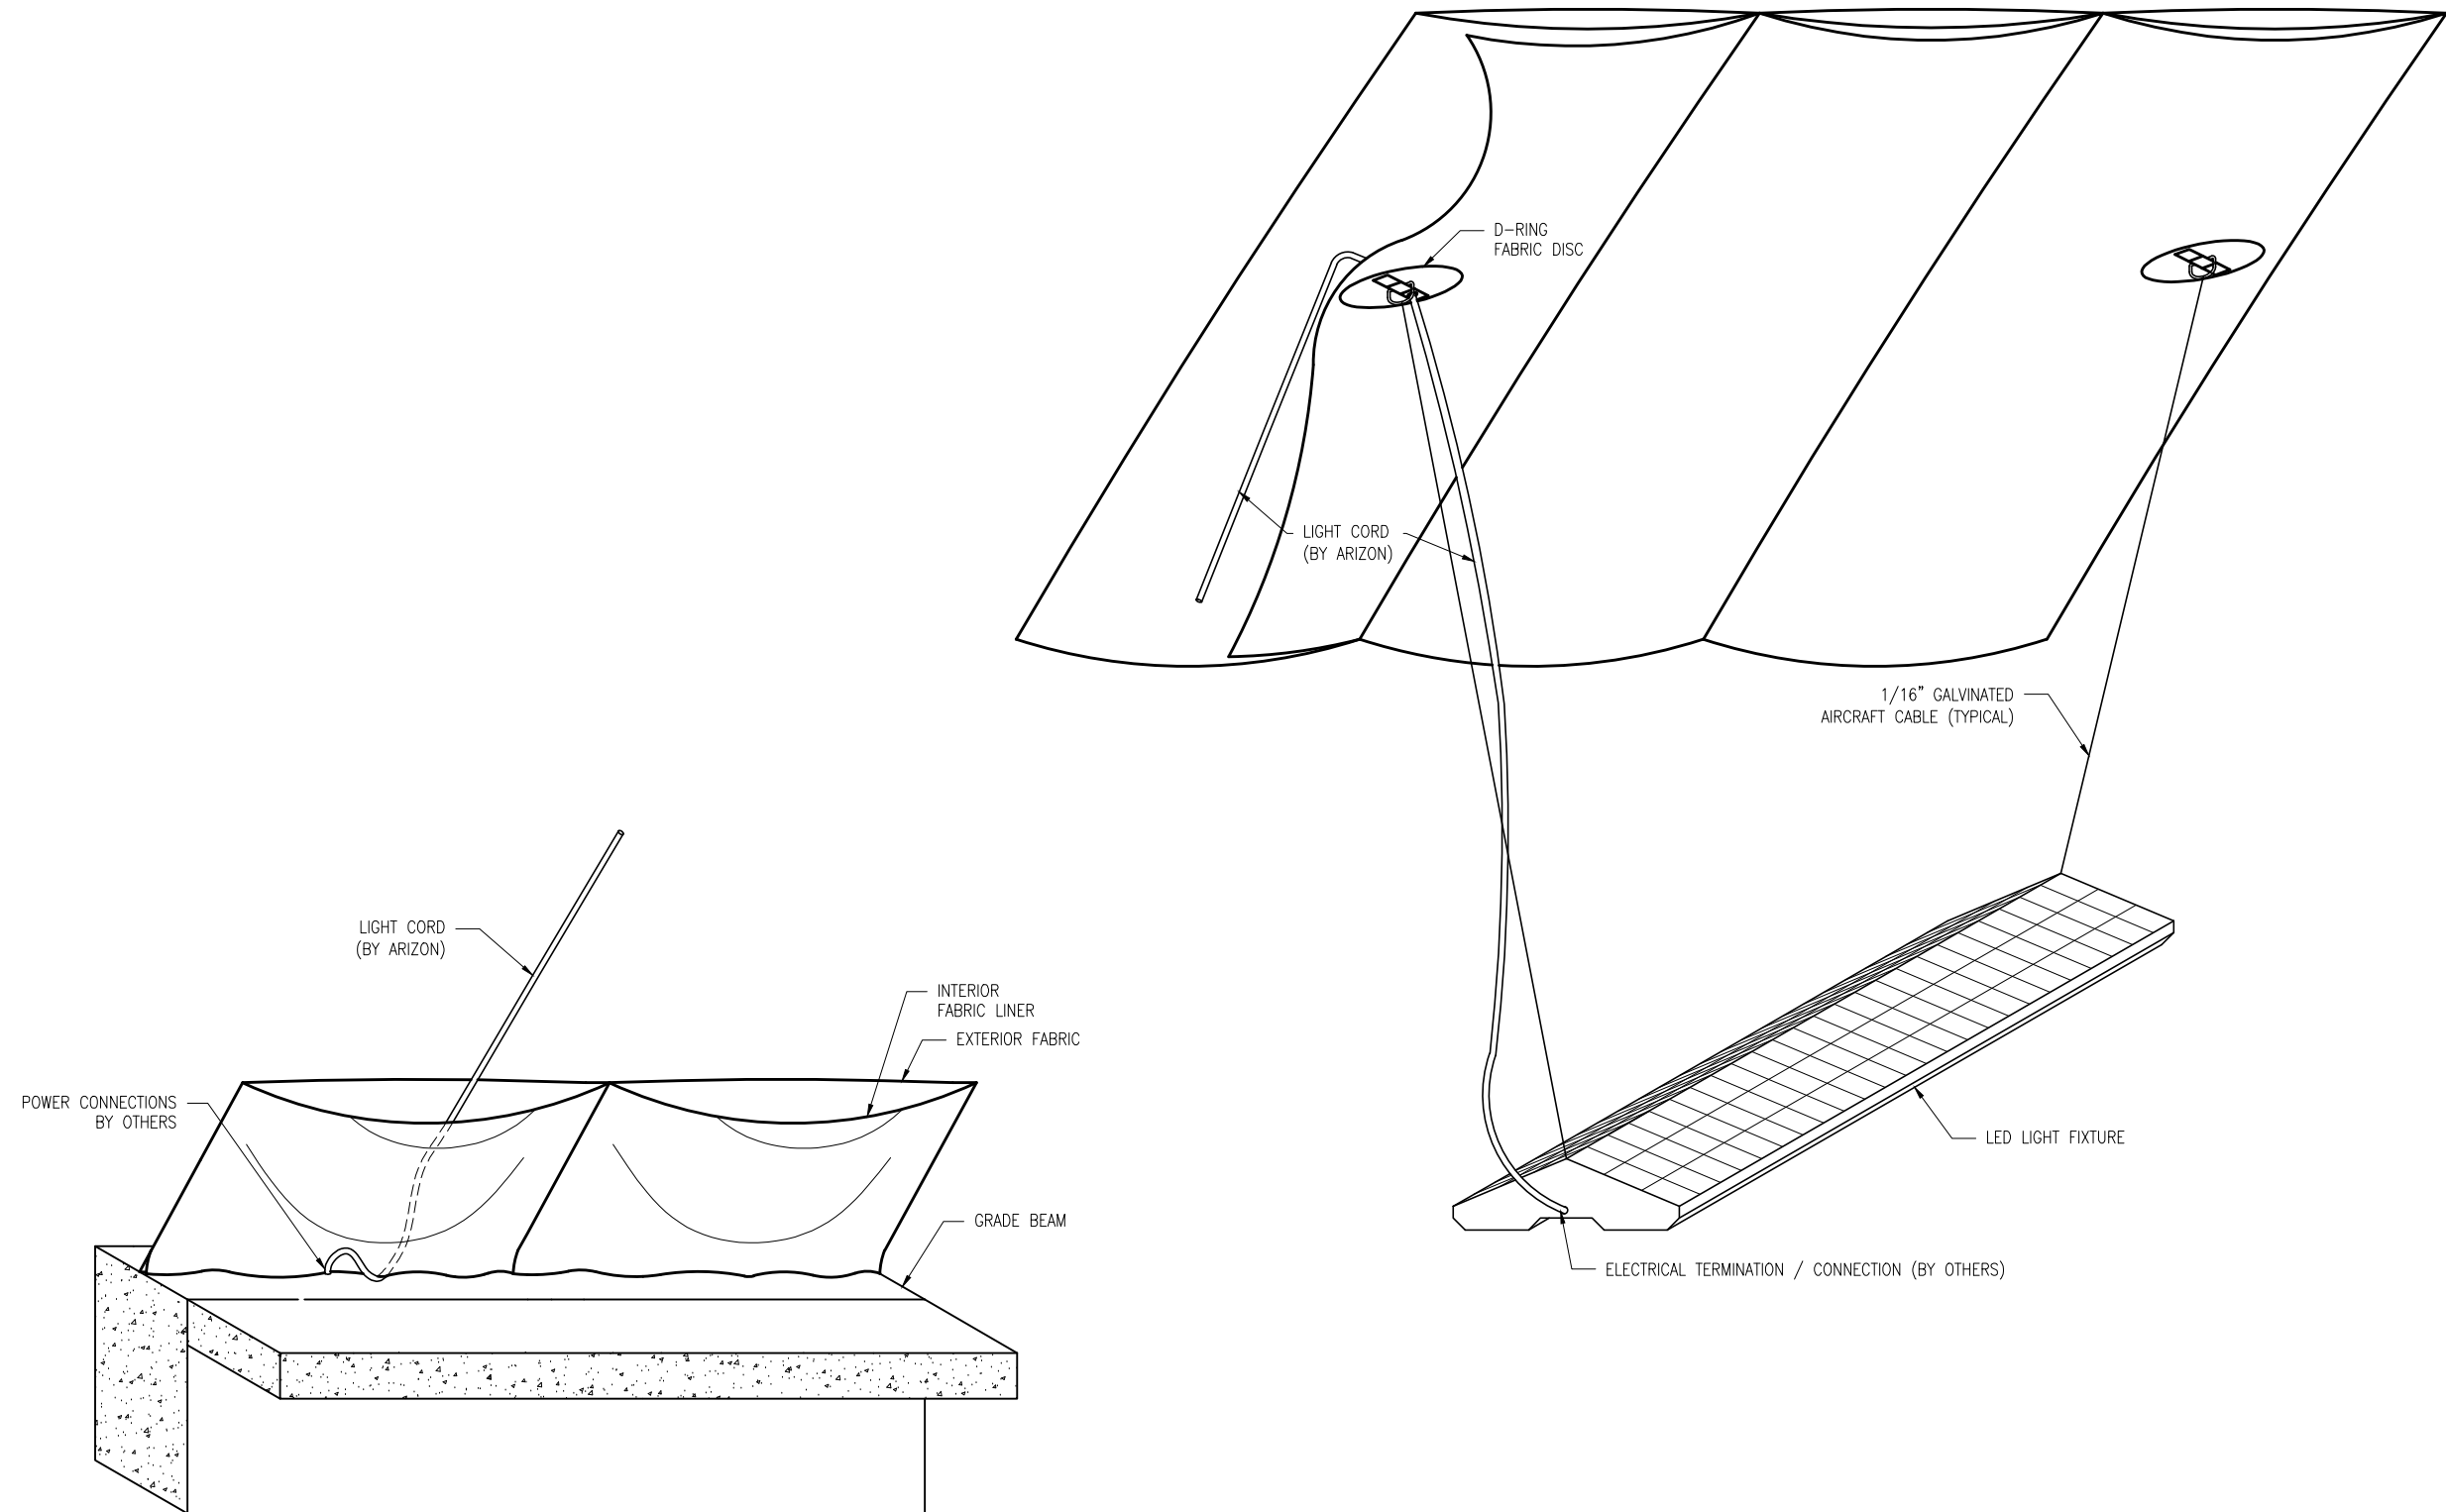

02 POWER CONNECTION DETAIL
SCALE: 1-1/2"=1'-0"

01 INDIRECT LED LIGHT FIXTURE DETAILS
SCALE: 1-1/2"=1'-0"

NOT FOR CONSTRUCTION

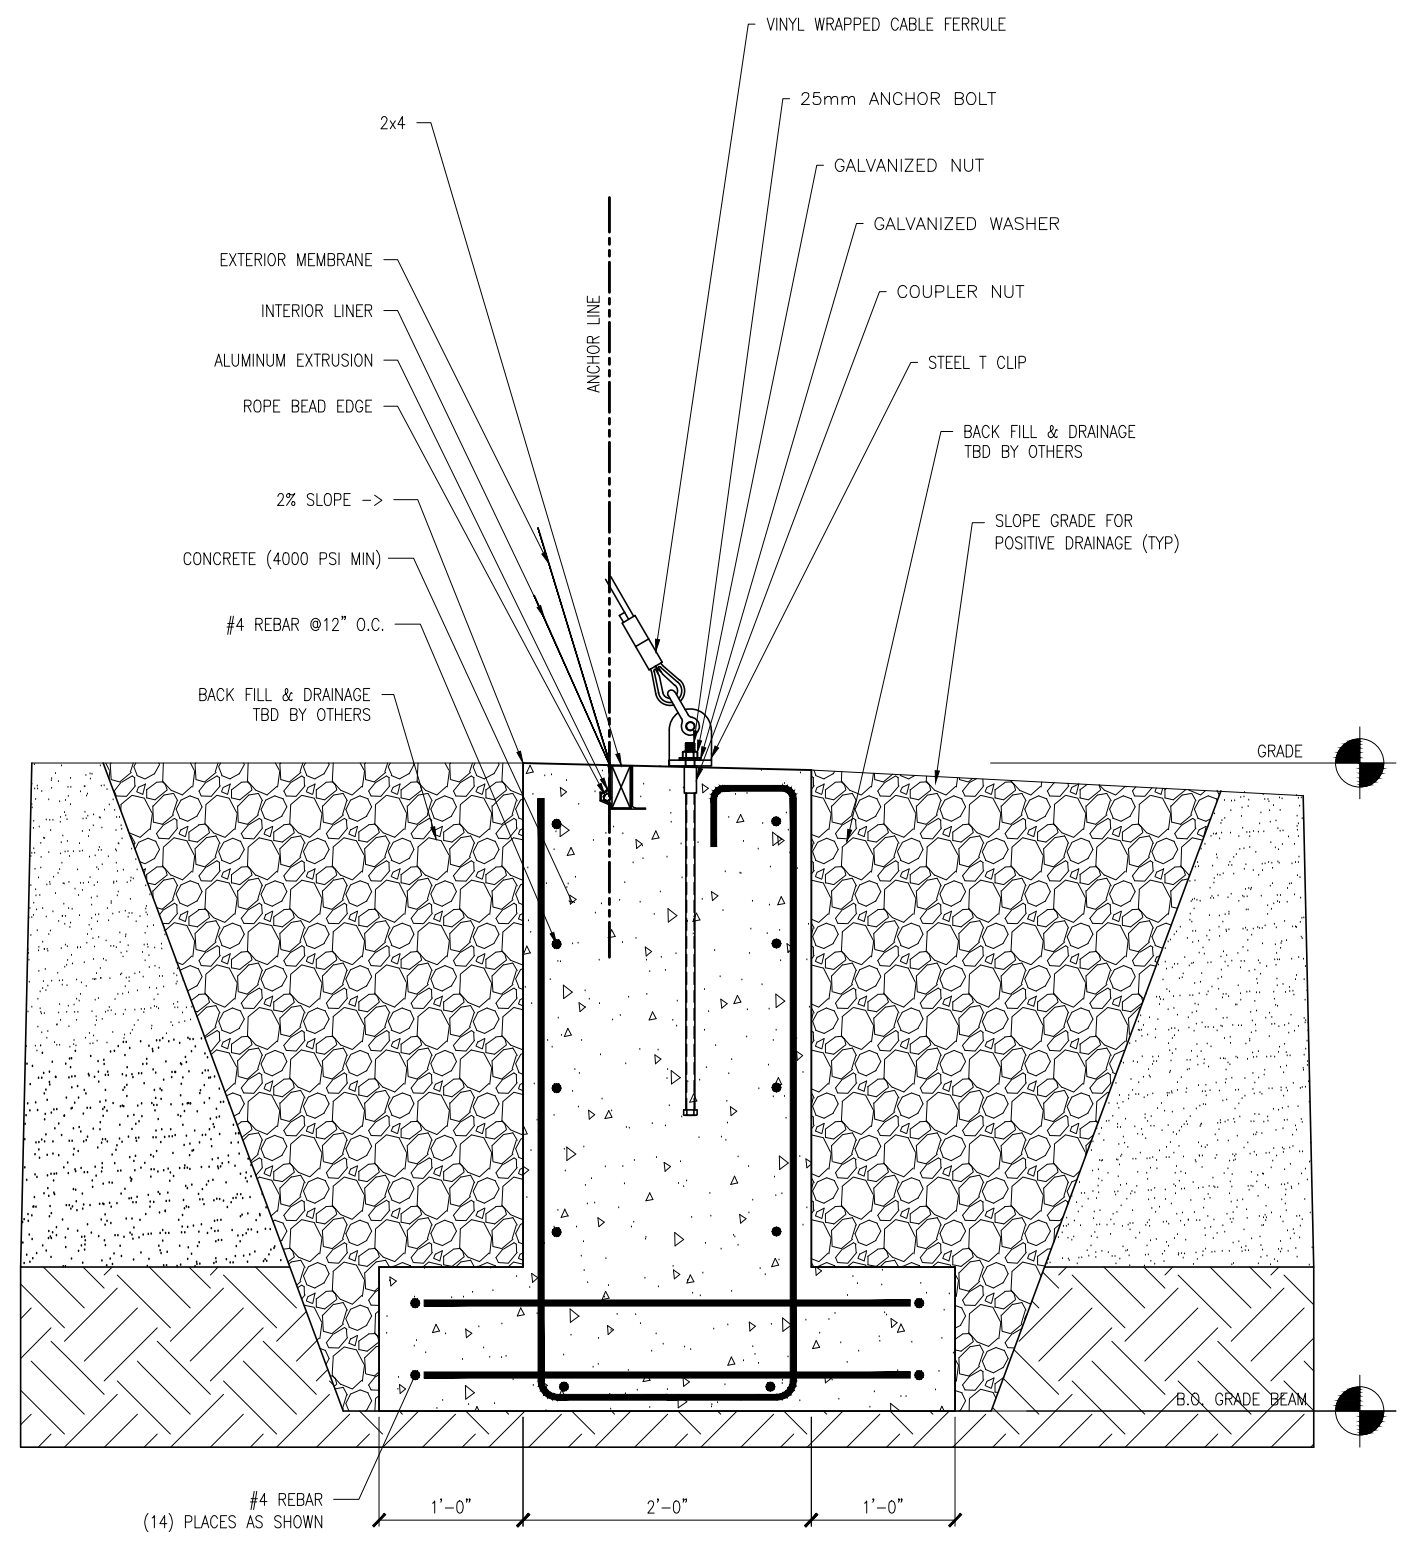

01 FOUNDATION DETAILS
SCALE: 1 1/2"=1'-0"

NOT FOR CONSTRUCTION



ARIZONTM
STRUCTURES
www.arizonstructures.com

Arizon Companies
11880 Dorsett Rd.
St. Louis, MO, USA 63043
(314)-739-0037

CUSTOMER
MULTISPORT

JOB SITE ADDRESS

ENGINEER

IN CONSIDERATION OF THE RECEIPT OF THIS DOCUMENT, THE RECIPIENT AGREES NOT TO REPRODUCE, COPY, USE OR TRANSMIT THIS DOCUMENT AND/OR THE INFORMATION THEREIN CONTAINED, IN WHOLE OR IN PART, OR TO SUFFER SUCH ACTION BY OTHERS, FOR ANY PURPOSE, EXCEPT WITH THE ADVANCE WRITTEN PERMISSION OF ARIZON COMPANIES, OR ITS JOHNSON, MARCRAFT OR ARIZON STRUCTURES DIVISIONS, AND FURTHER AGREES TO SURRENDER SAME TO ARIZON COMPANIES UPON DEMAND.

COPYRIGHT ARIZON COMPANIES 2009. ALL RIGHTS RESERVED

ISSUES AND REVISIONS

DRAWN BY:	DATE:
-	
APPROVED	DATE:
-	

SCALE ANSI-B SIZE: 3/4"=1'-0"
ANSI-D SIZE: 1-1/2"=1'-0"

DRAWING TITLE
FOUNDATION DETAILS

PROJECT
MULTISPORT

DRAWING NO.
AF1.01