



**FRONT ELEVATION**  
SCALE: 3/32" = 1'-0"

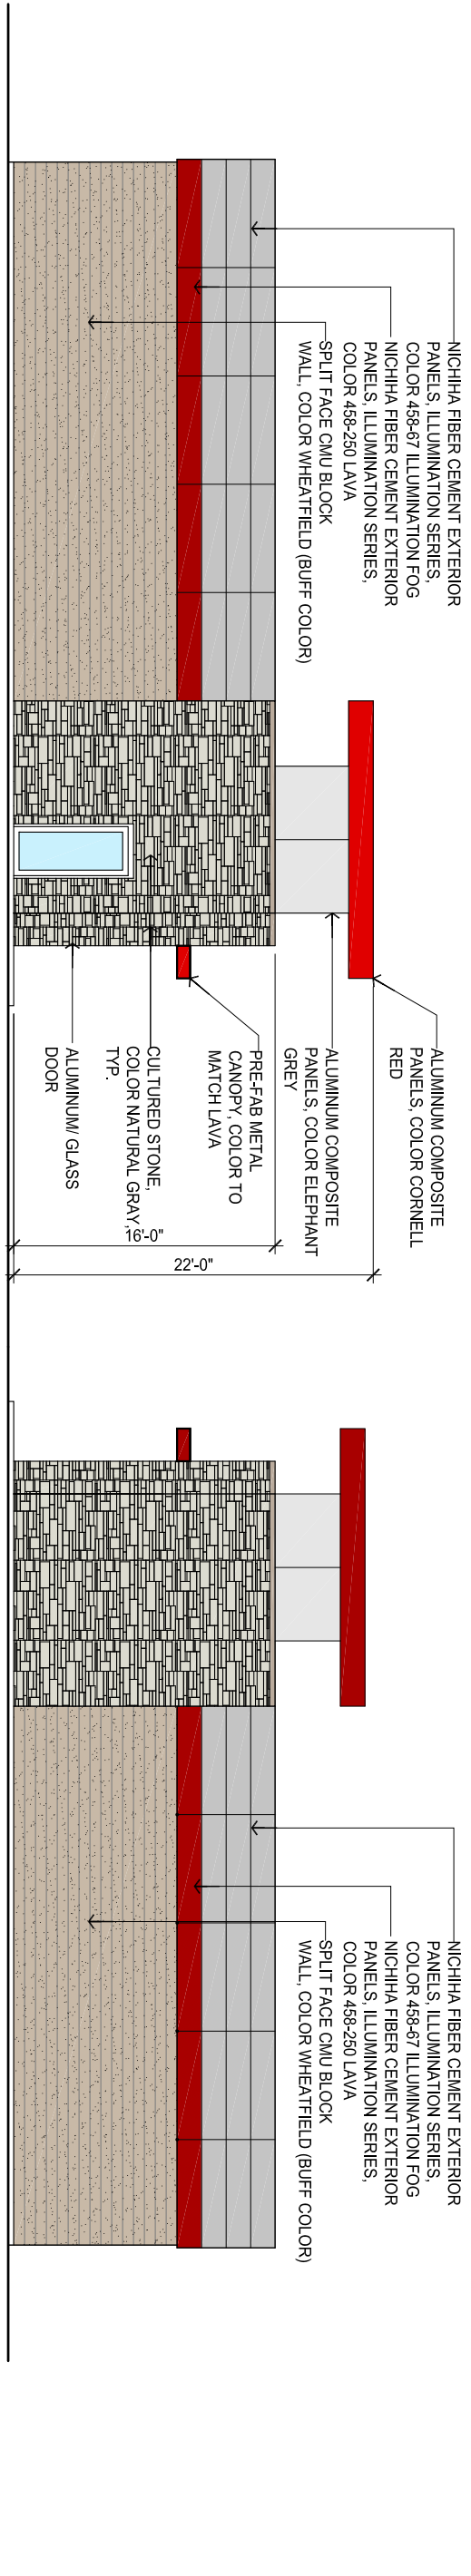

**SIDE ELEVATION**  
SCALE: 3/32" = 1'-0"

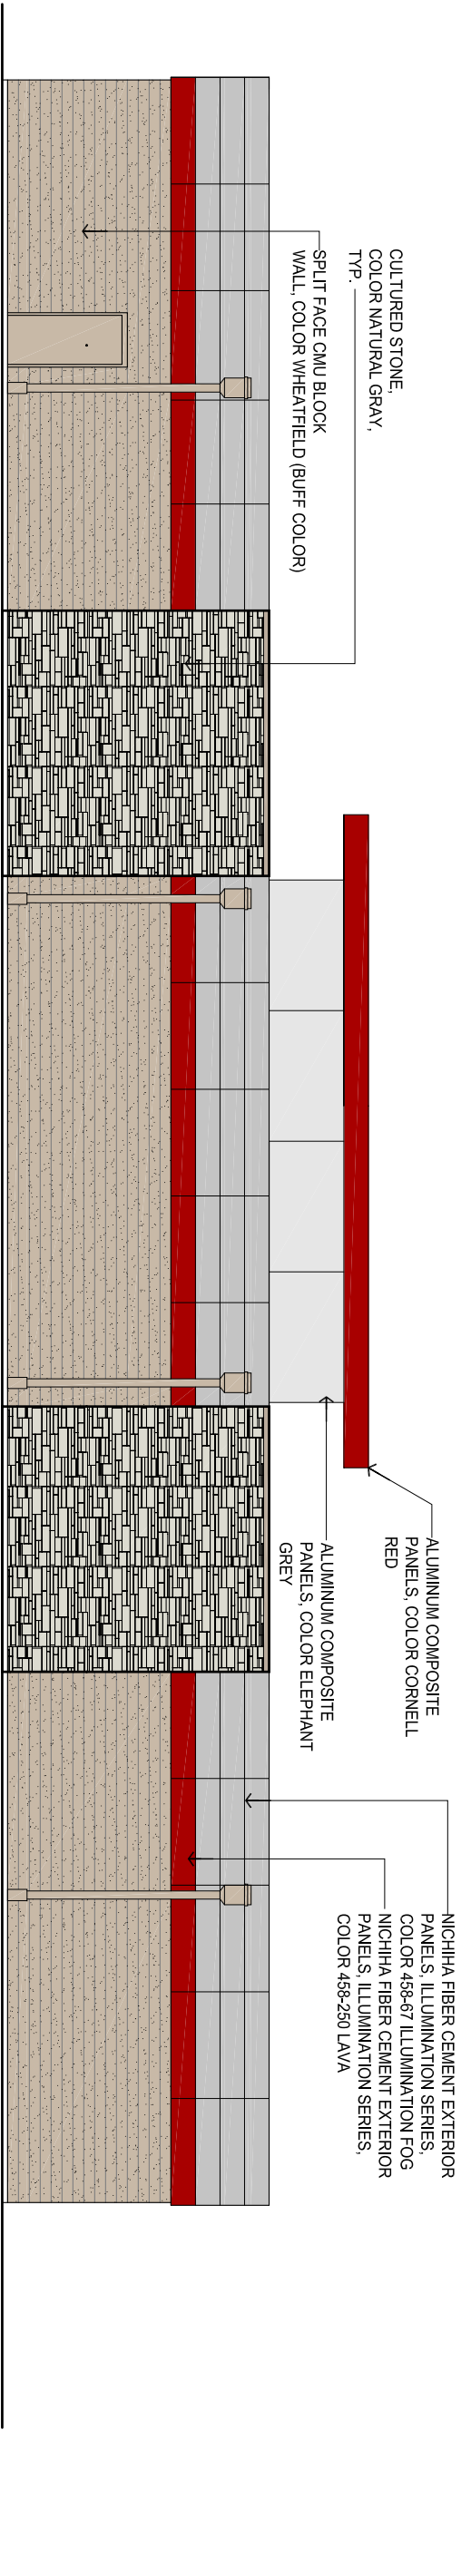

**REAR ELEVATION**  
SCALE: 3/32" = 1'-0"

PROPOSED:  
**C-STORE**  
HAMBLEN PLAZA, LEE'S SUMMIT, JACKSON COUNTY

**RANGWALA ARCHITECTS**  
ARCHITECTURE SITE PLANNING