



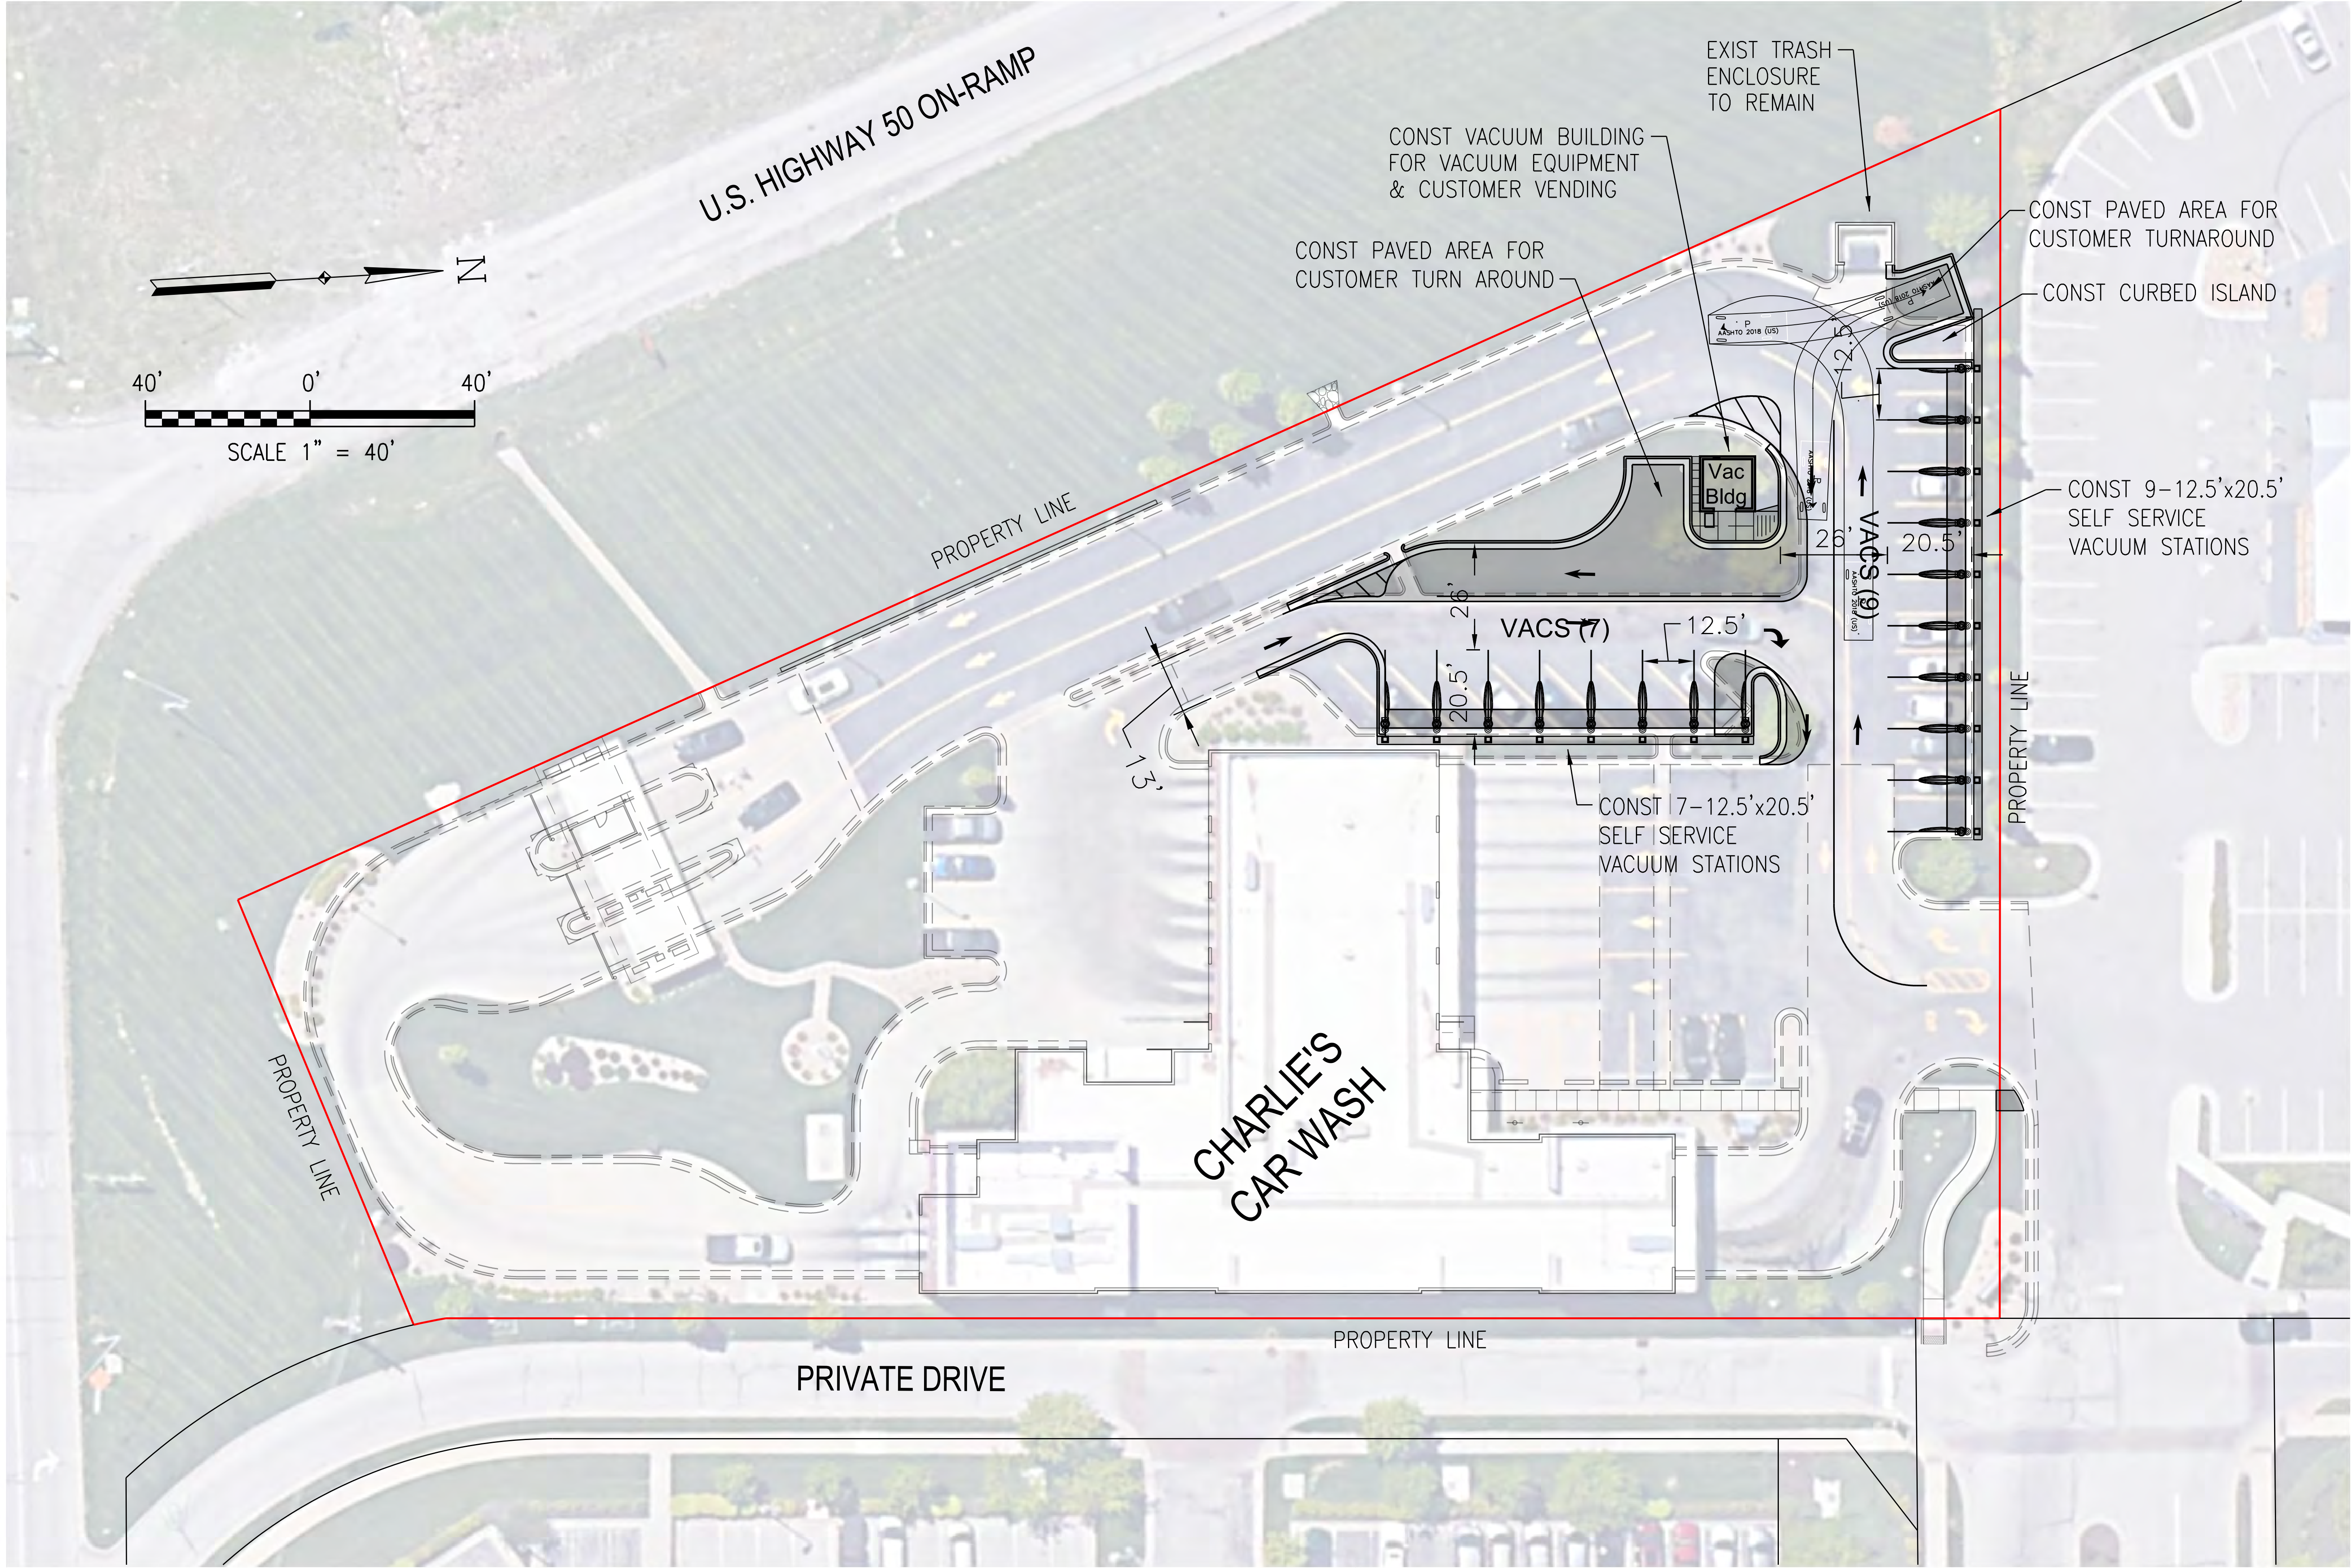

SHEET TITLE	SELF SERVICE VACUUMS SITE PLAN
PROJECT:	CHARLIE'S CAR WASH OF LEES SUMMIT, MO
FILE DATE:	5/12/2025
JOB NO.:	CAR WASH No. 9
FILE NAME:	ps-LSum-SitePin-Opt3.dwg

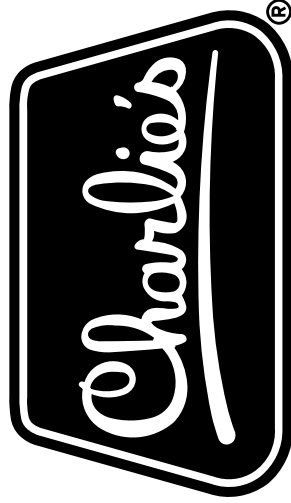

CAR WASH

THIS DRAWING IS THE PROPERTY OF BLUE BEACON INTERNATIONAL, INC. AND IS NOT TO BE REPRODUCED, COPIED, OR TRANSMITTED IN ANY FORM OR BY ANY MEANS, ELECTRONIC OR MECHANICAL, INCLUDING PHOTOCOPYING, RECORDING, OR BY ANY INFORMATION STORAGE AND RETRIEVAL SYSTEM, WITHOUT THE WRITTEN PERMISSION OF BLUE BEACON INTERNATIONAL, INC. THIS AGREEMENT WITH BLUE BEACON INTERNATIONAL, INC. SHALL BE RETURNED TO THE DESIGNER UPON COMPLETION OF THE PROJECT. BLUE BEACON INTERNATIONAL, INC. 67402-0856. COPYRIGHT ©2002.