

Rhoades Real Estate, LLC  
 4800 Woody Creek Ln.  
 Fort Collins, CO 80524  
 970-413-0235  
 Project Contact: Jeff Rhoades

Subject Property:  
 414 SE 3rd Street  
 Lee's Summit, MO 64063

Copyright CCD Inc.  
 The purchaser of these plans is given a limited license to reproduce these plans for construction purposes only and further distribution is strictly prohibited.  
 CCD Inc. is a professional residential design firm located in Council Bluffs, Iowa.  
 Because site conditions may vary, CCD Inc. cannot warrant the suitability of these plans for use on your specific site. Construction from these plans should not be undertaken without the assistance of a construction professional.

Carl Cuozzo Designs Inc.  
 7504 S 95th Street  
 La Vista, NE 68128  
 402-210-4369  
 planpro1@cox.net

© 2025


LEE'S LANDING - BUILDING FIVE  
 414 SE 3RD STREET,  
 SUITES 414A & 414B

Omaha, Nebraska  
 402-210-4369  
 planpro1@cox.net

414 SE 3rd St  
 Revised: 9-2-25

Plan No.

Sheet No.

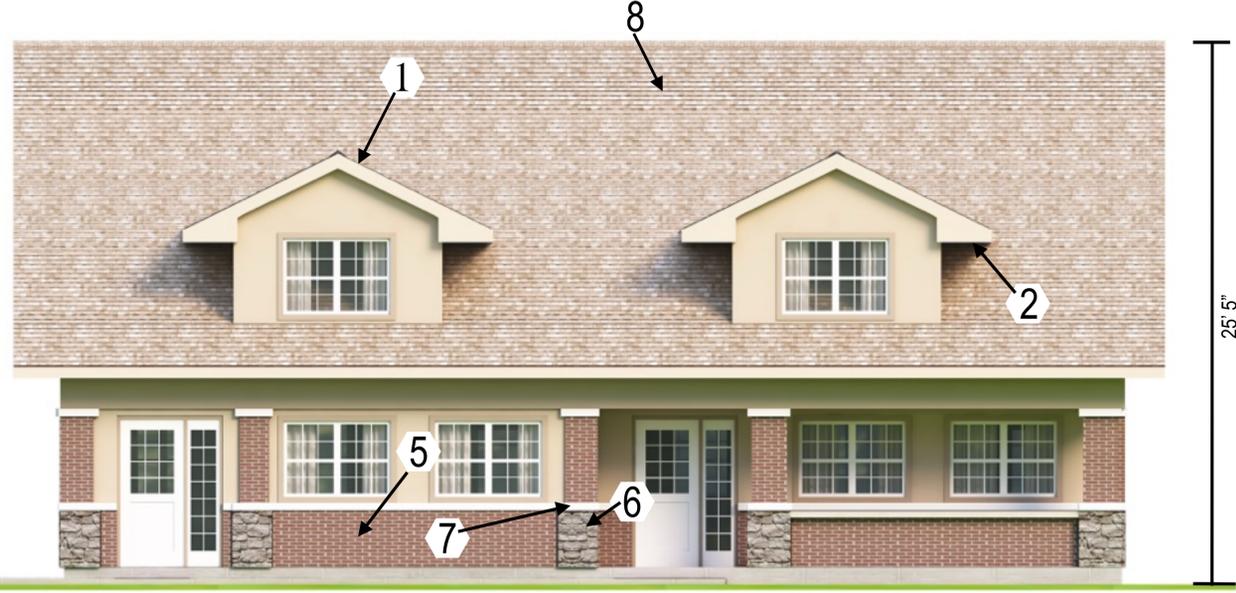


FRONT ELEVATION

South

50'-0"

25' 5"

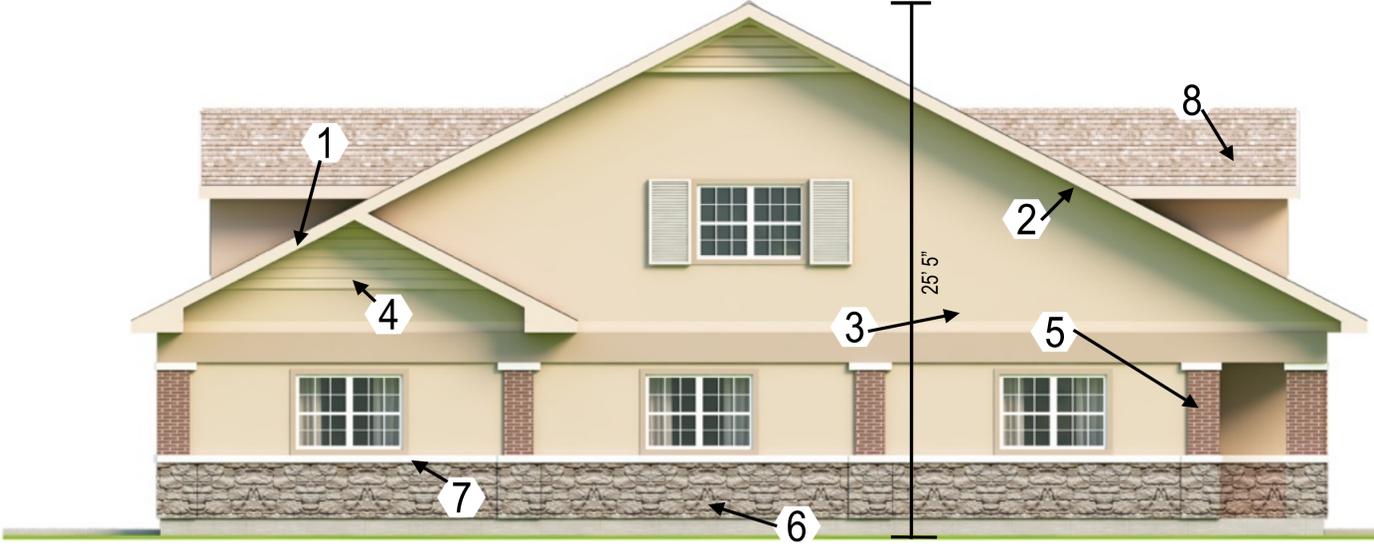


RIGHT SIDE ELEVATION

East

55'-0"

25' 5"

KEYNOTES - EXTERIOR ELEVATION	
1	Fascia Aluminum Color to Match Existing Buildings
2	Soffit to be Acrylic Stucco - Color to Match Existing Buildings
3	Body & Trim Details to be Acrylic Stucco - Color to Match Existing Buildings
4	Gable Ends to be Hardi Board Lap Siding - Color to Match Existing Buildings
5	Real Brick Columns & Wainscoting - Color & Materials to Match Existing Buildings
6	Real Stone Wainscoting - Color & Materials to Match Existing Buildings
7	Limestone Sills and Caps
8	Asphalt Architectural Shingles - Color to Match Existing Buildings

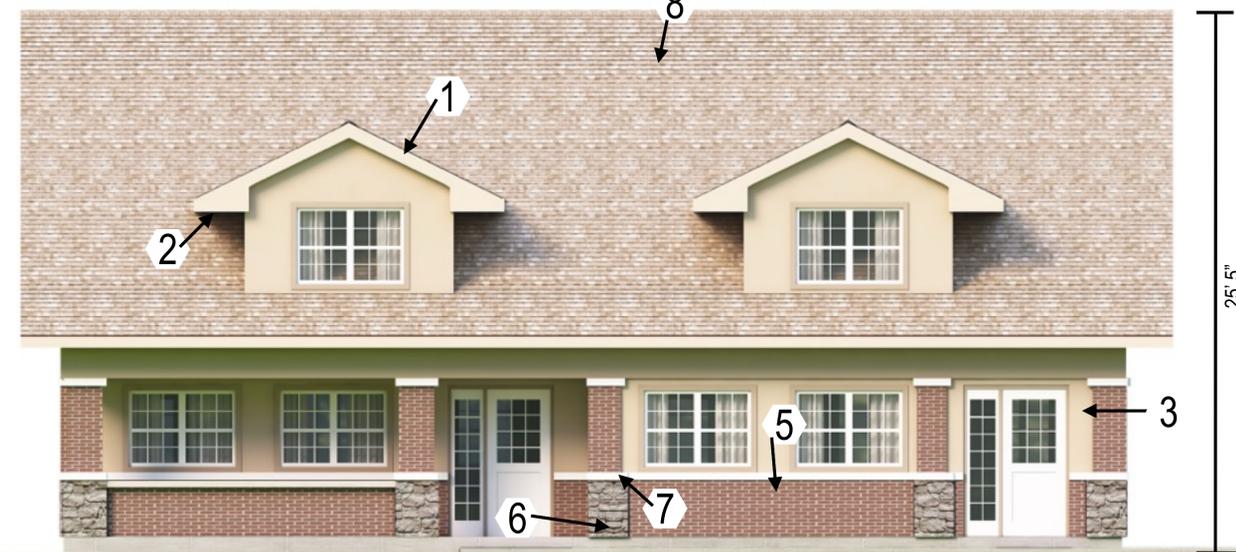


REAR ELEVATION

North

50'-0"

25' 5"

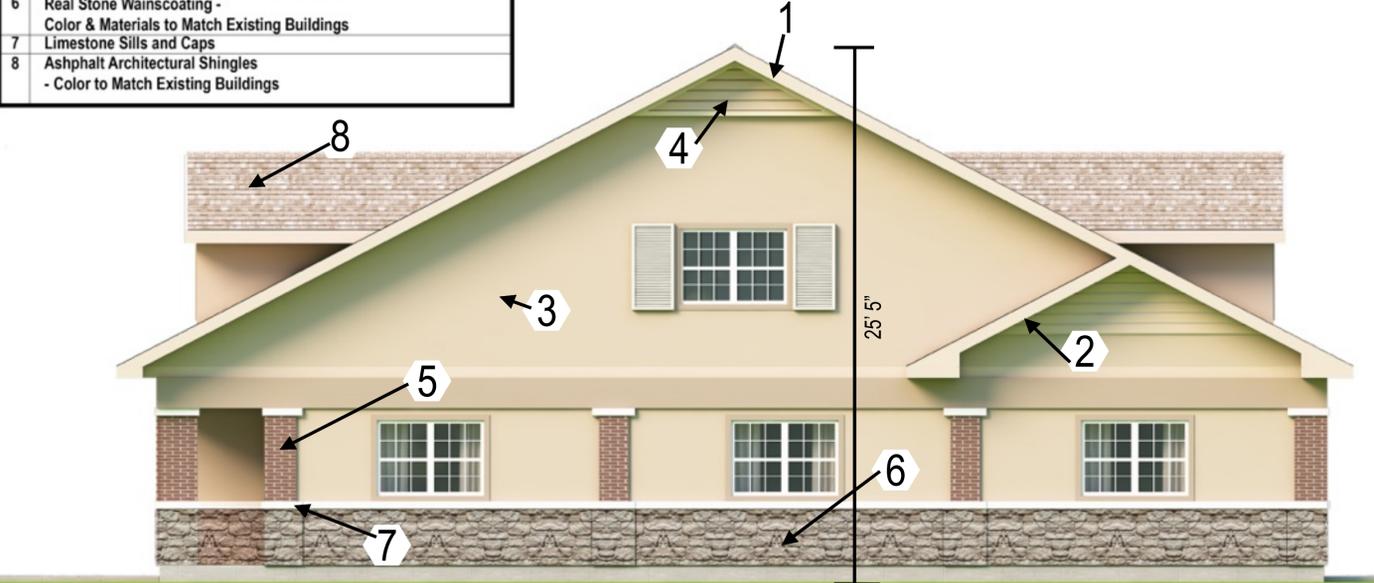

LEFT SIDE ELEVATION

West

55'-0"

25' 5"

Scale: 1/4" = 1'-0"