

Rhoades Real Estate, LLC  
4800 Woody Creek Ln.  
Fort Collins, CO 80524  
970-413-0235  
Project Contact: Jeff Rhoades

Subject Property:  
414 SE 3rd Street  
Lee's Summit, MO 64063

Copyright GCD Inc.  
The purchaser of these  
plans is given a limited  
license to reproduce  
these plans for con-  
struction purposes only  
and further distribution  
is strictly prohibited.  
GCD Inc. is a pro-  
fessional residential  
design firm located in  
Omaha, Nebraska.  
402-210-4369  
Because site conditions  
may vary, GCD Inc.  
cannot warrant the  
suitability of these plans  
for use on your specific  
site. Construction from  
these plans should not  
be undertaken without  
the assistance of a  
construction professional.

Carl Cuozzo Designs Inc.  
7504 S 95th Street  
La Vista, NE 68128  
402-210-4369  
planpro1@cox.net

© 2025



LEE'S LANDING - BUILDING FIVE  
414 SE 3RD STREET,  
SUITES 414A & 414B

Omaha, Nebraska  
402-210-4369  
planpro1@cox.net



414 SE 3rd St  
Revised: 9-2-25

Plan No.

Sheet No.

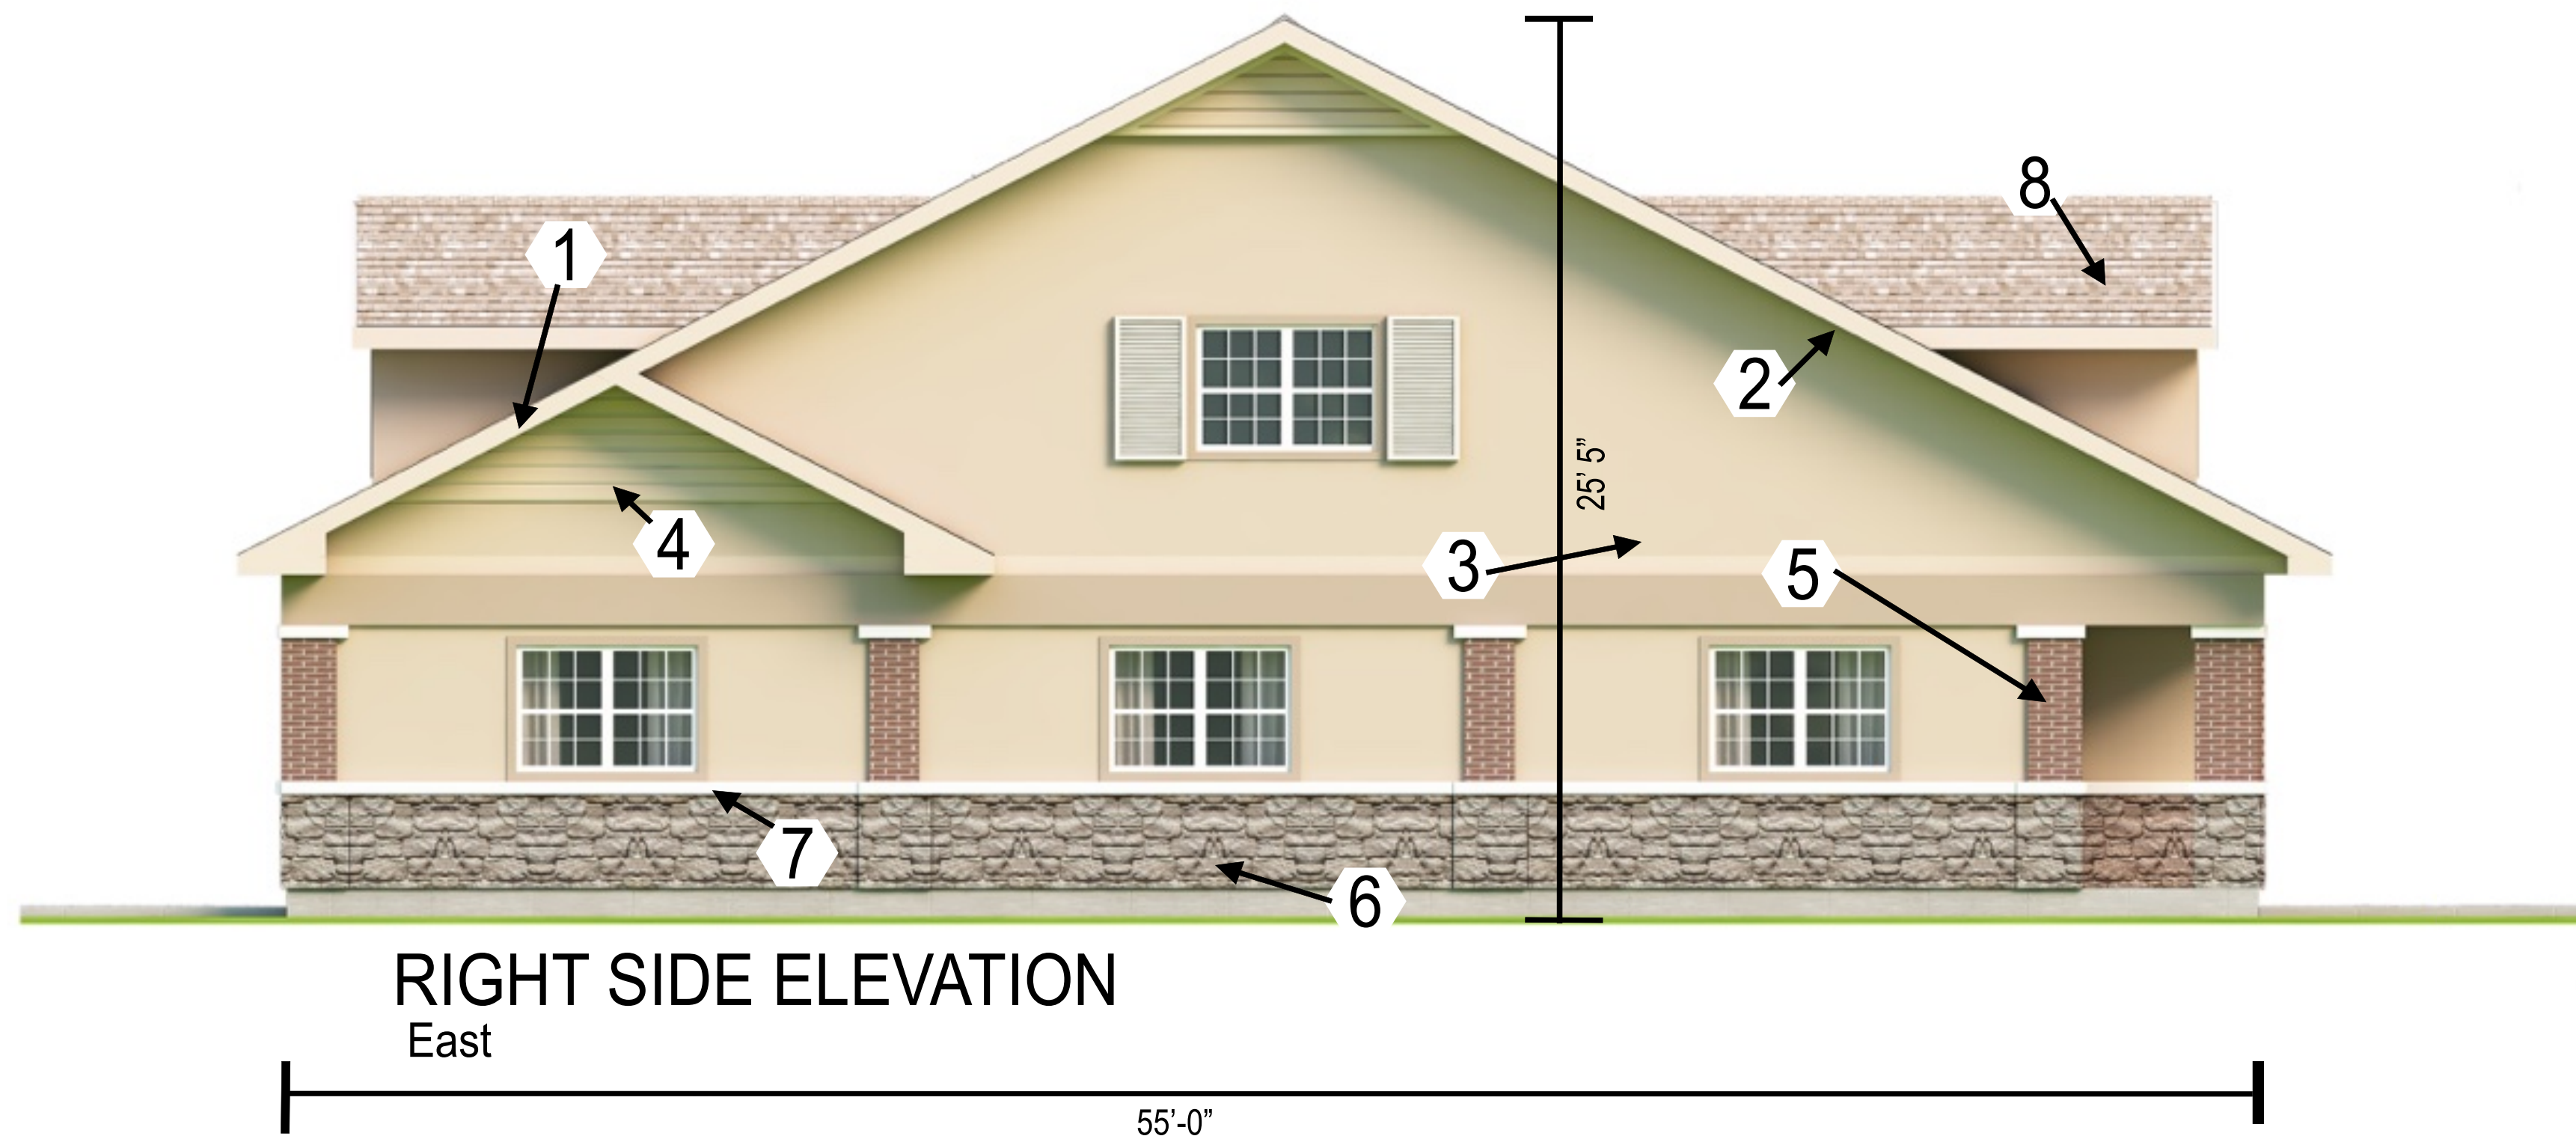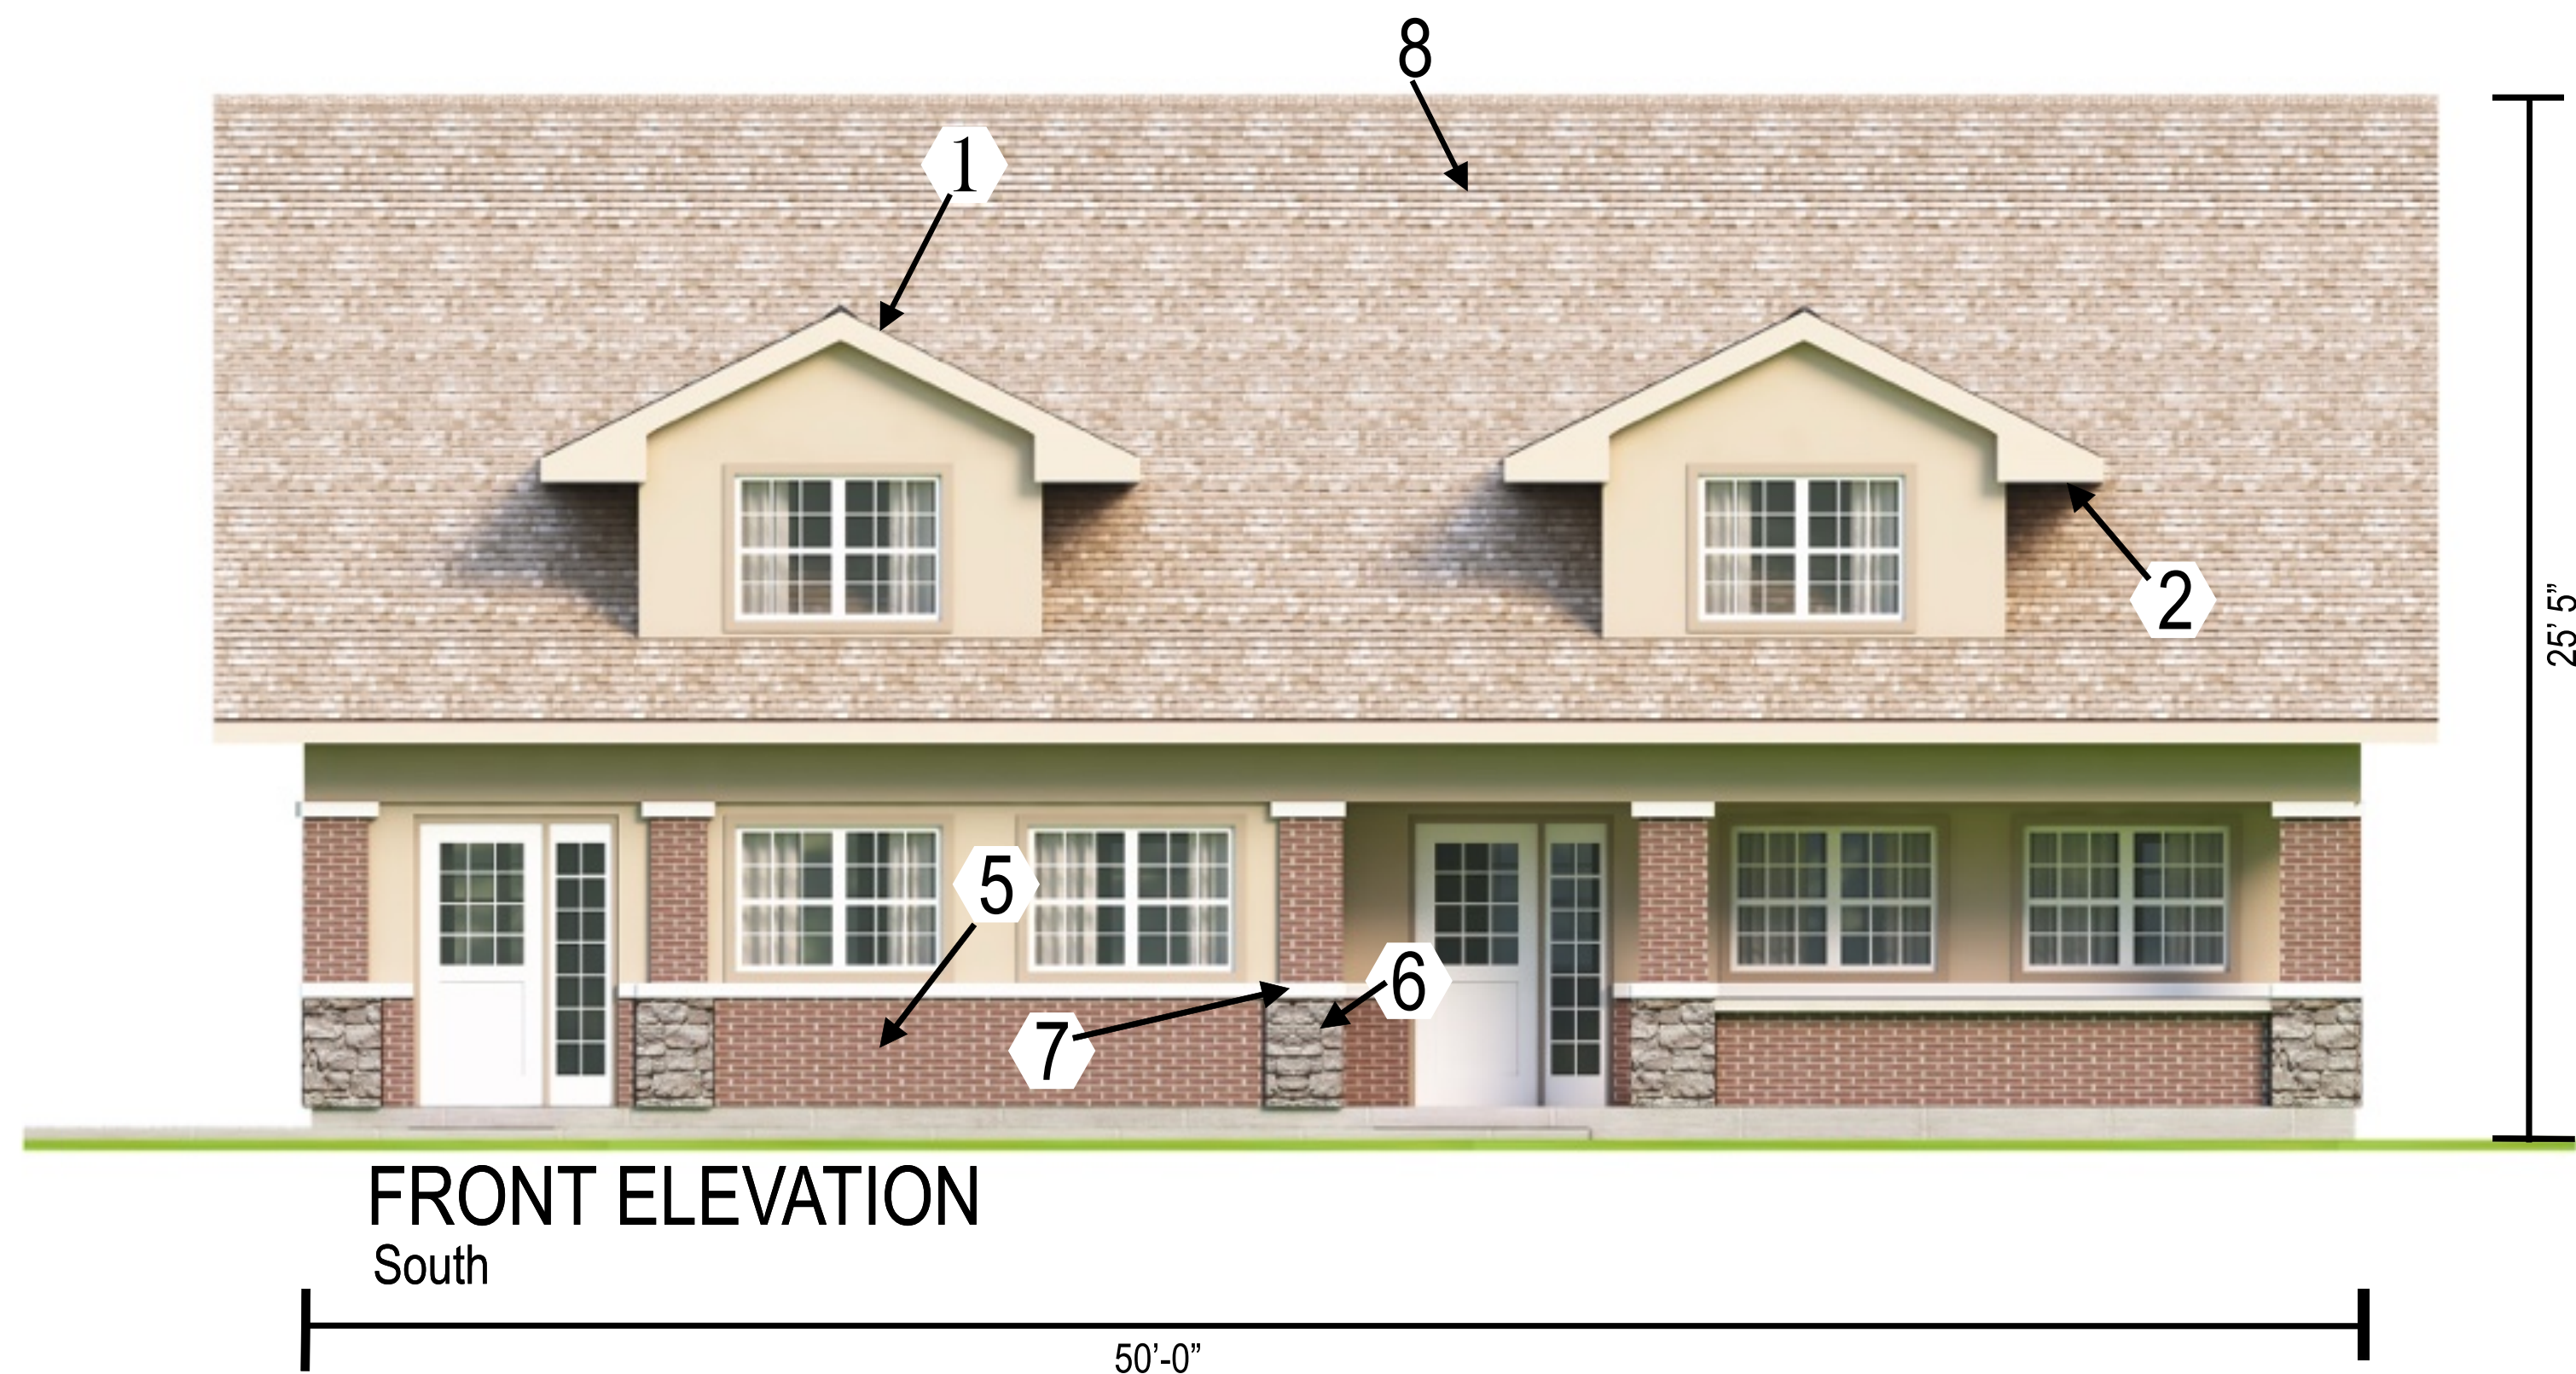

| KEYNOTES - EXTERIOR ELEVATION |                                                                                     |
|-------------------------------|-------------------------------------------------------------------------------------|
| 1                             | Fascia Aluminum Color to Match Existing Buildings                                   |
| 2                             | Soffit to be Acrylic Stucco - Color to Match Existing Buildings                     |
| 3                             | Body & Trim Details to be Acrylic Stucco<br>- Color to Match Existing Buildings     |
| 4                             | Gable Ends to be Hardi Board Lap Siding<br>- Color to Match Existing Buildings      |
| 5                             | Real Brick Columns & Wainscoting -<br>Color & Materials to Match Existing Buildings |
| 6                             | Real Stone Wainscoting -<br>Color & Materials to Match Existing Buildings           |
| 7                             | Limestone Sills and Caps                                                            |
| 8                             | Asphalt Architectural Shingles<br>- Color to Match Existing Buildings               |

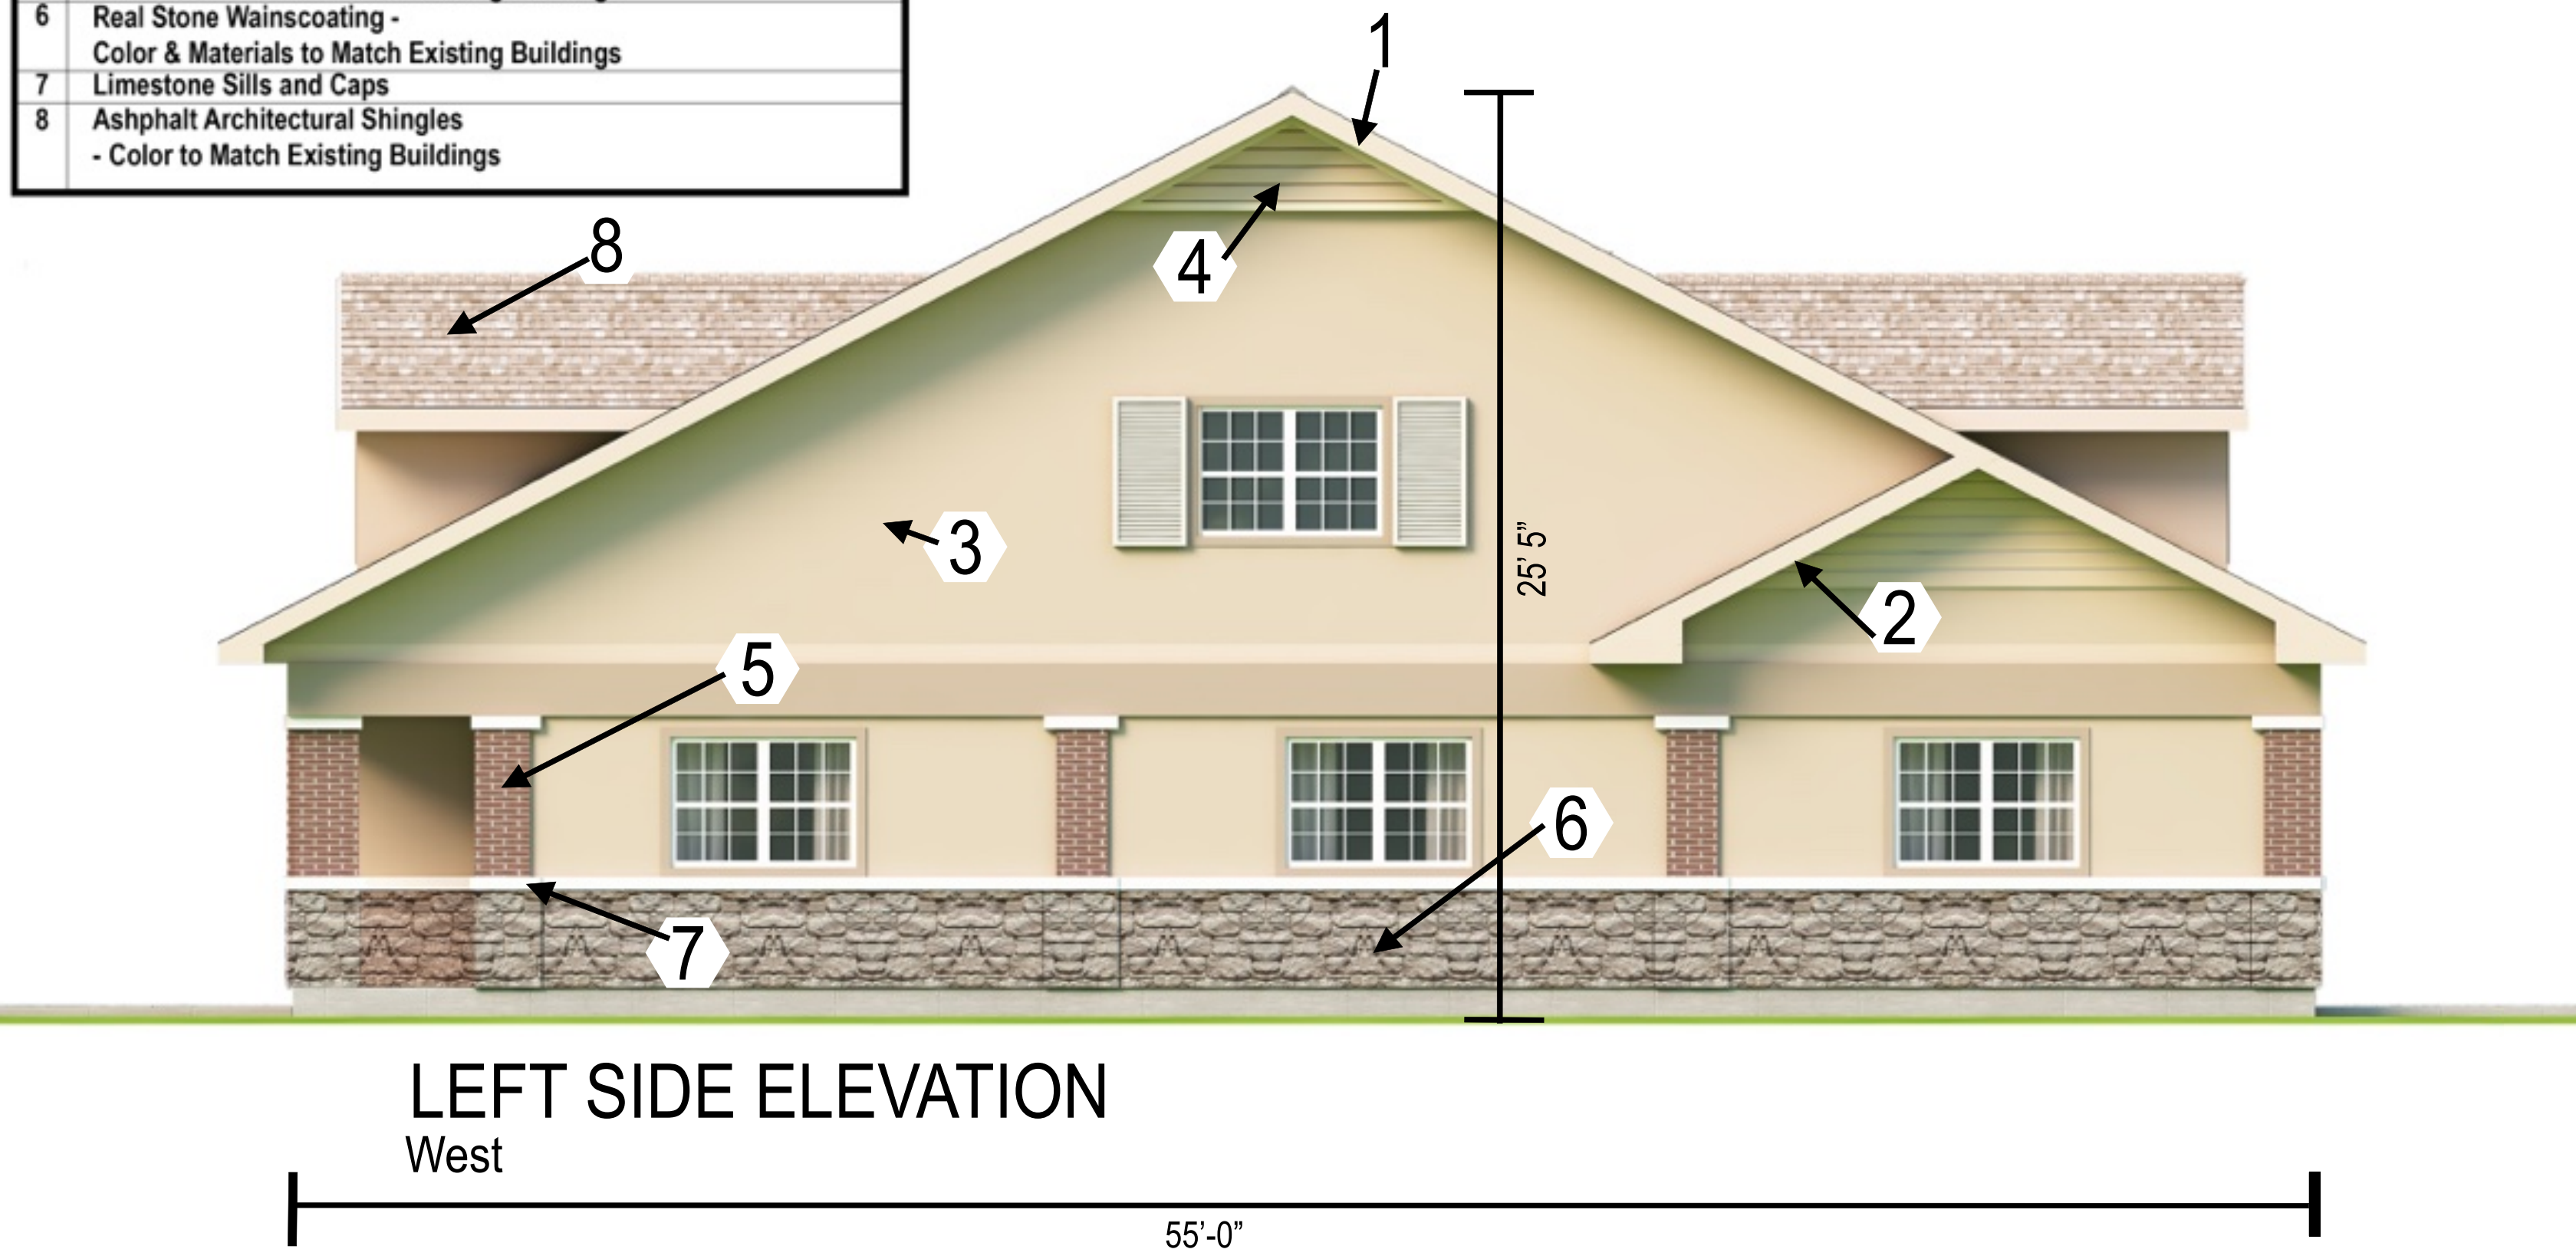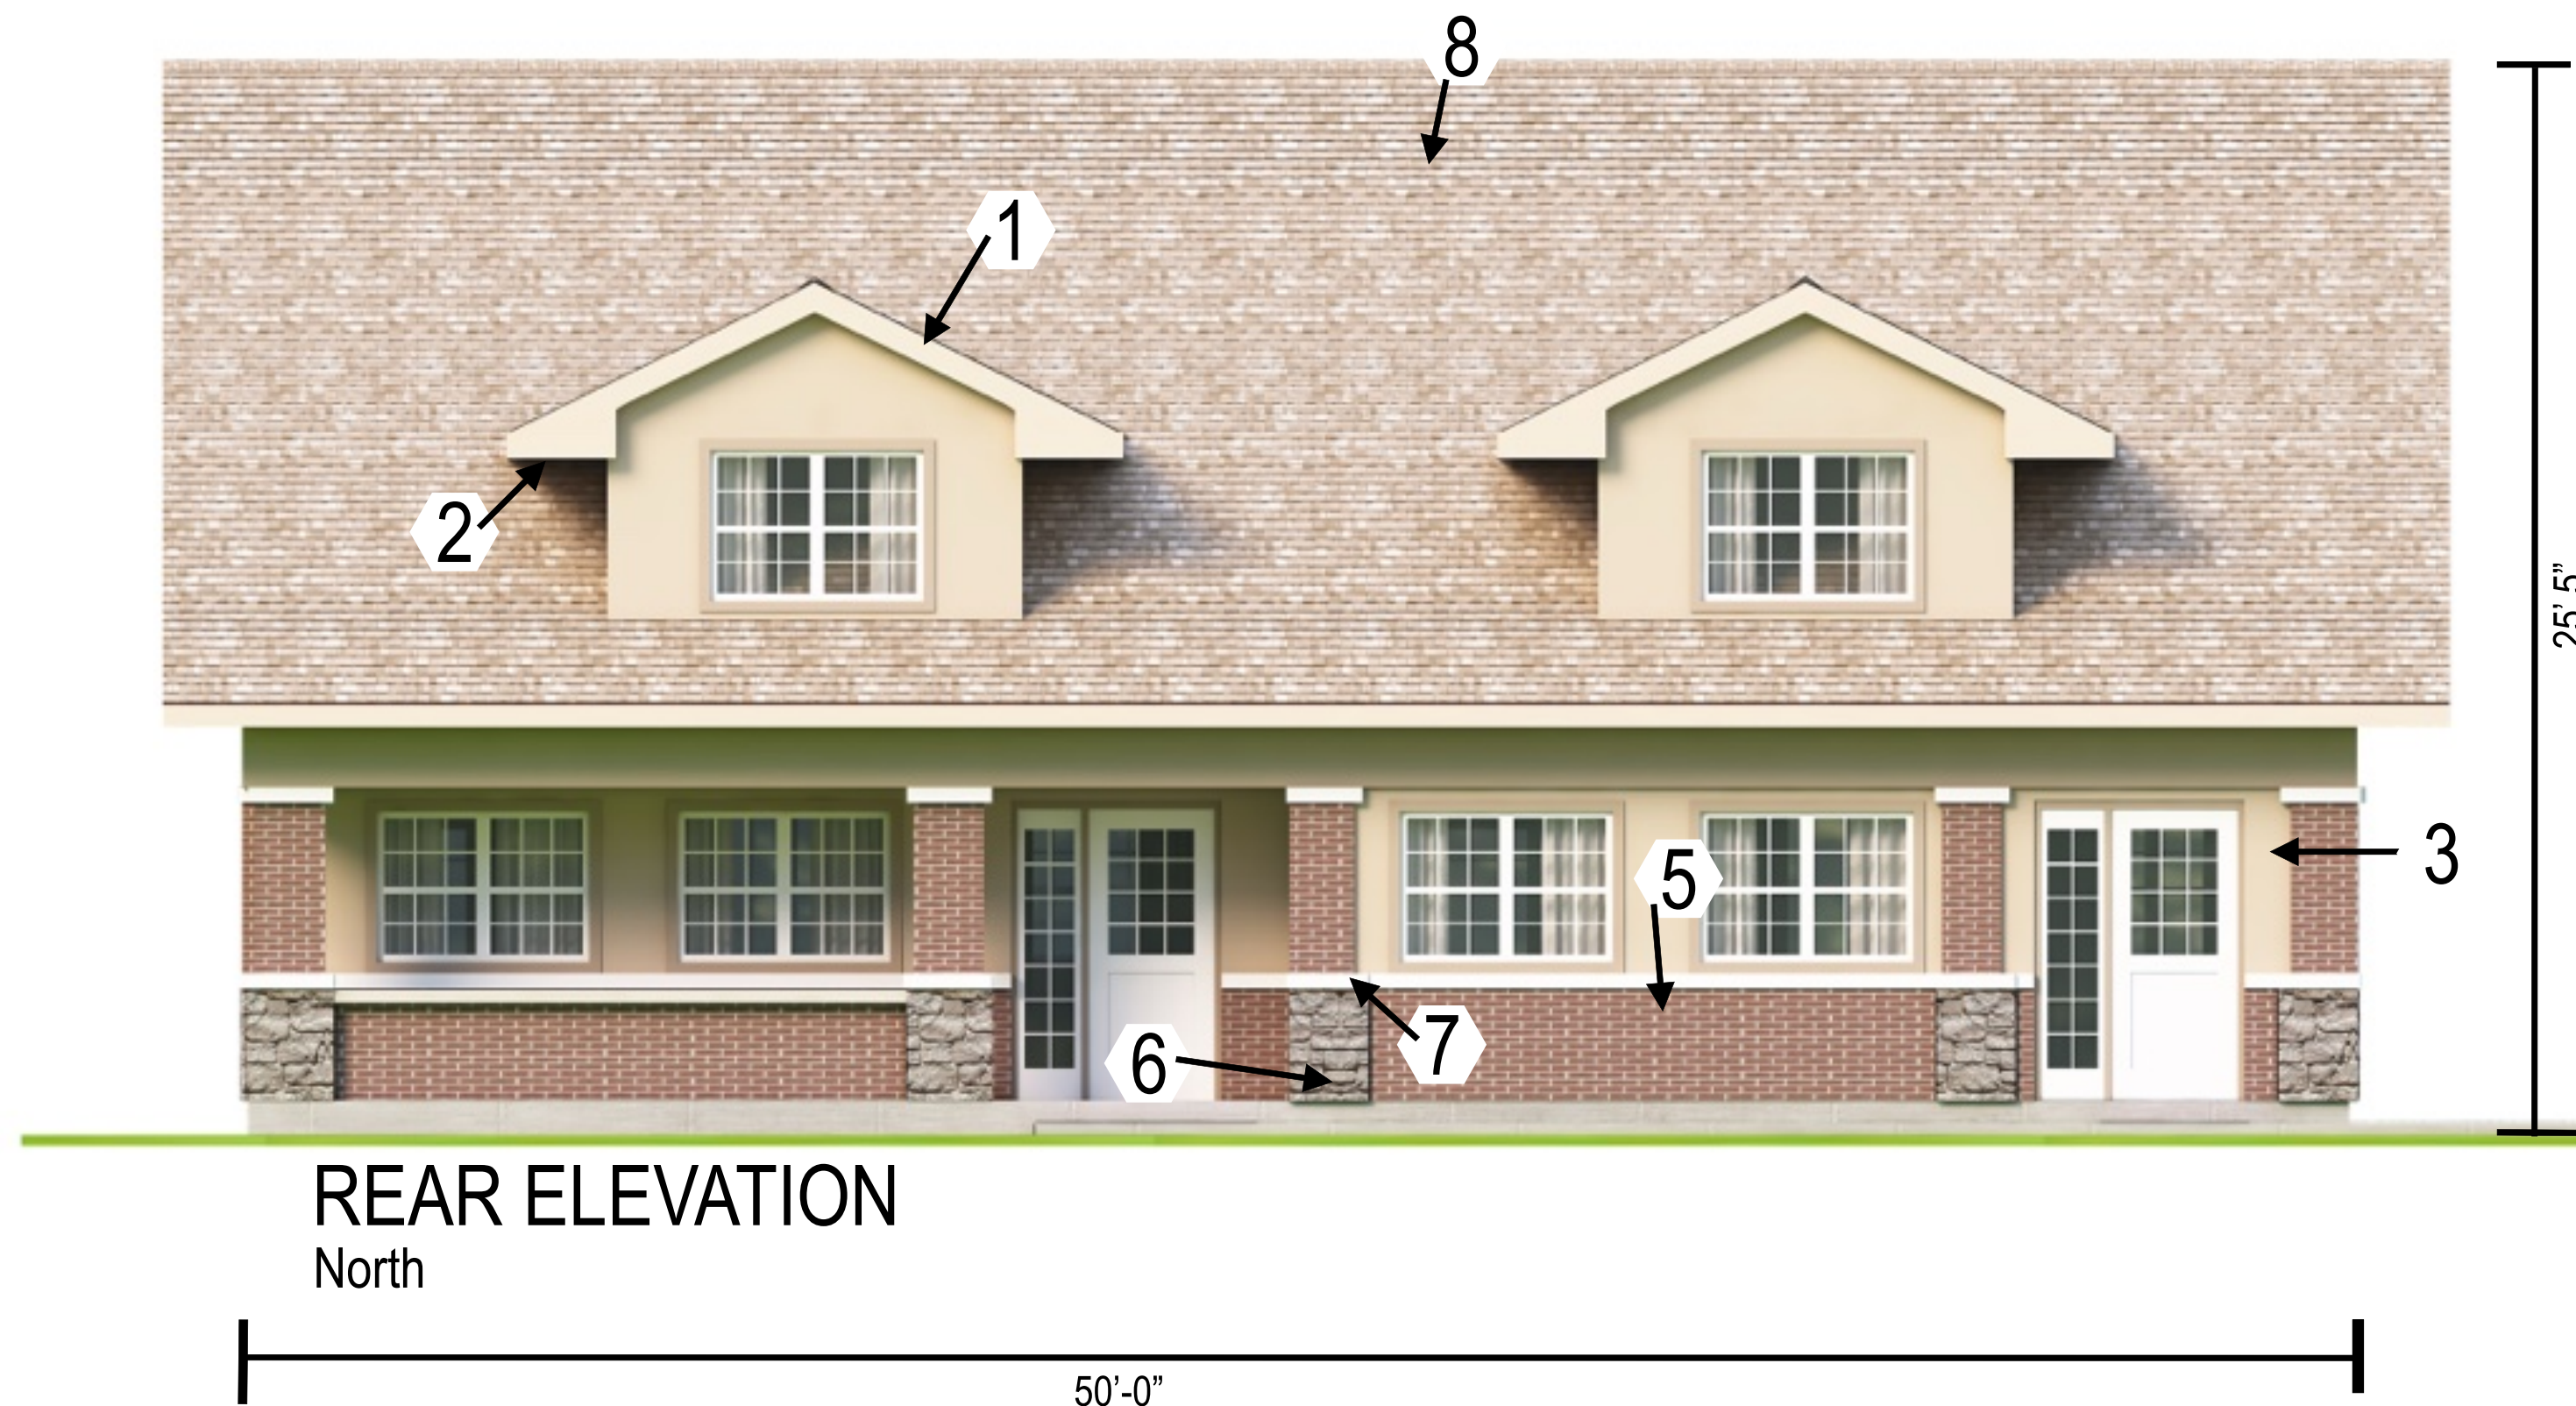

Scale: 1/4" = 1'-0"