

ANDERSON POINTE
 CAPITAL CONSTRUCTION SERVICES, LLC

© COPYRIGHT KC ARCHITECTURE, 2021

MAIN FLOOR PLAN
 SCALE: 1/4"=1'-0" AREA= 1,426 SF


2
A

UPPER FLOOR PLAN
 SCALE: 1/4"=1'-0" AREA= 1,467 SF PLUS OPTIONAL AREA= 318 SF

2
A



2-STORY PLAN #2 GOES WITH THIS ELEVATION SET "A"

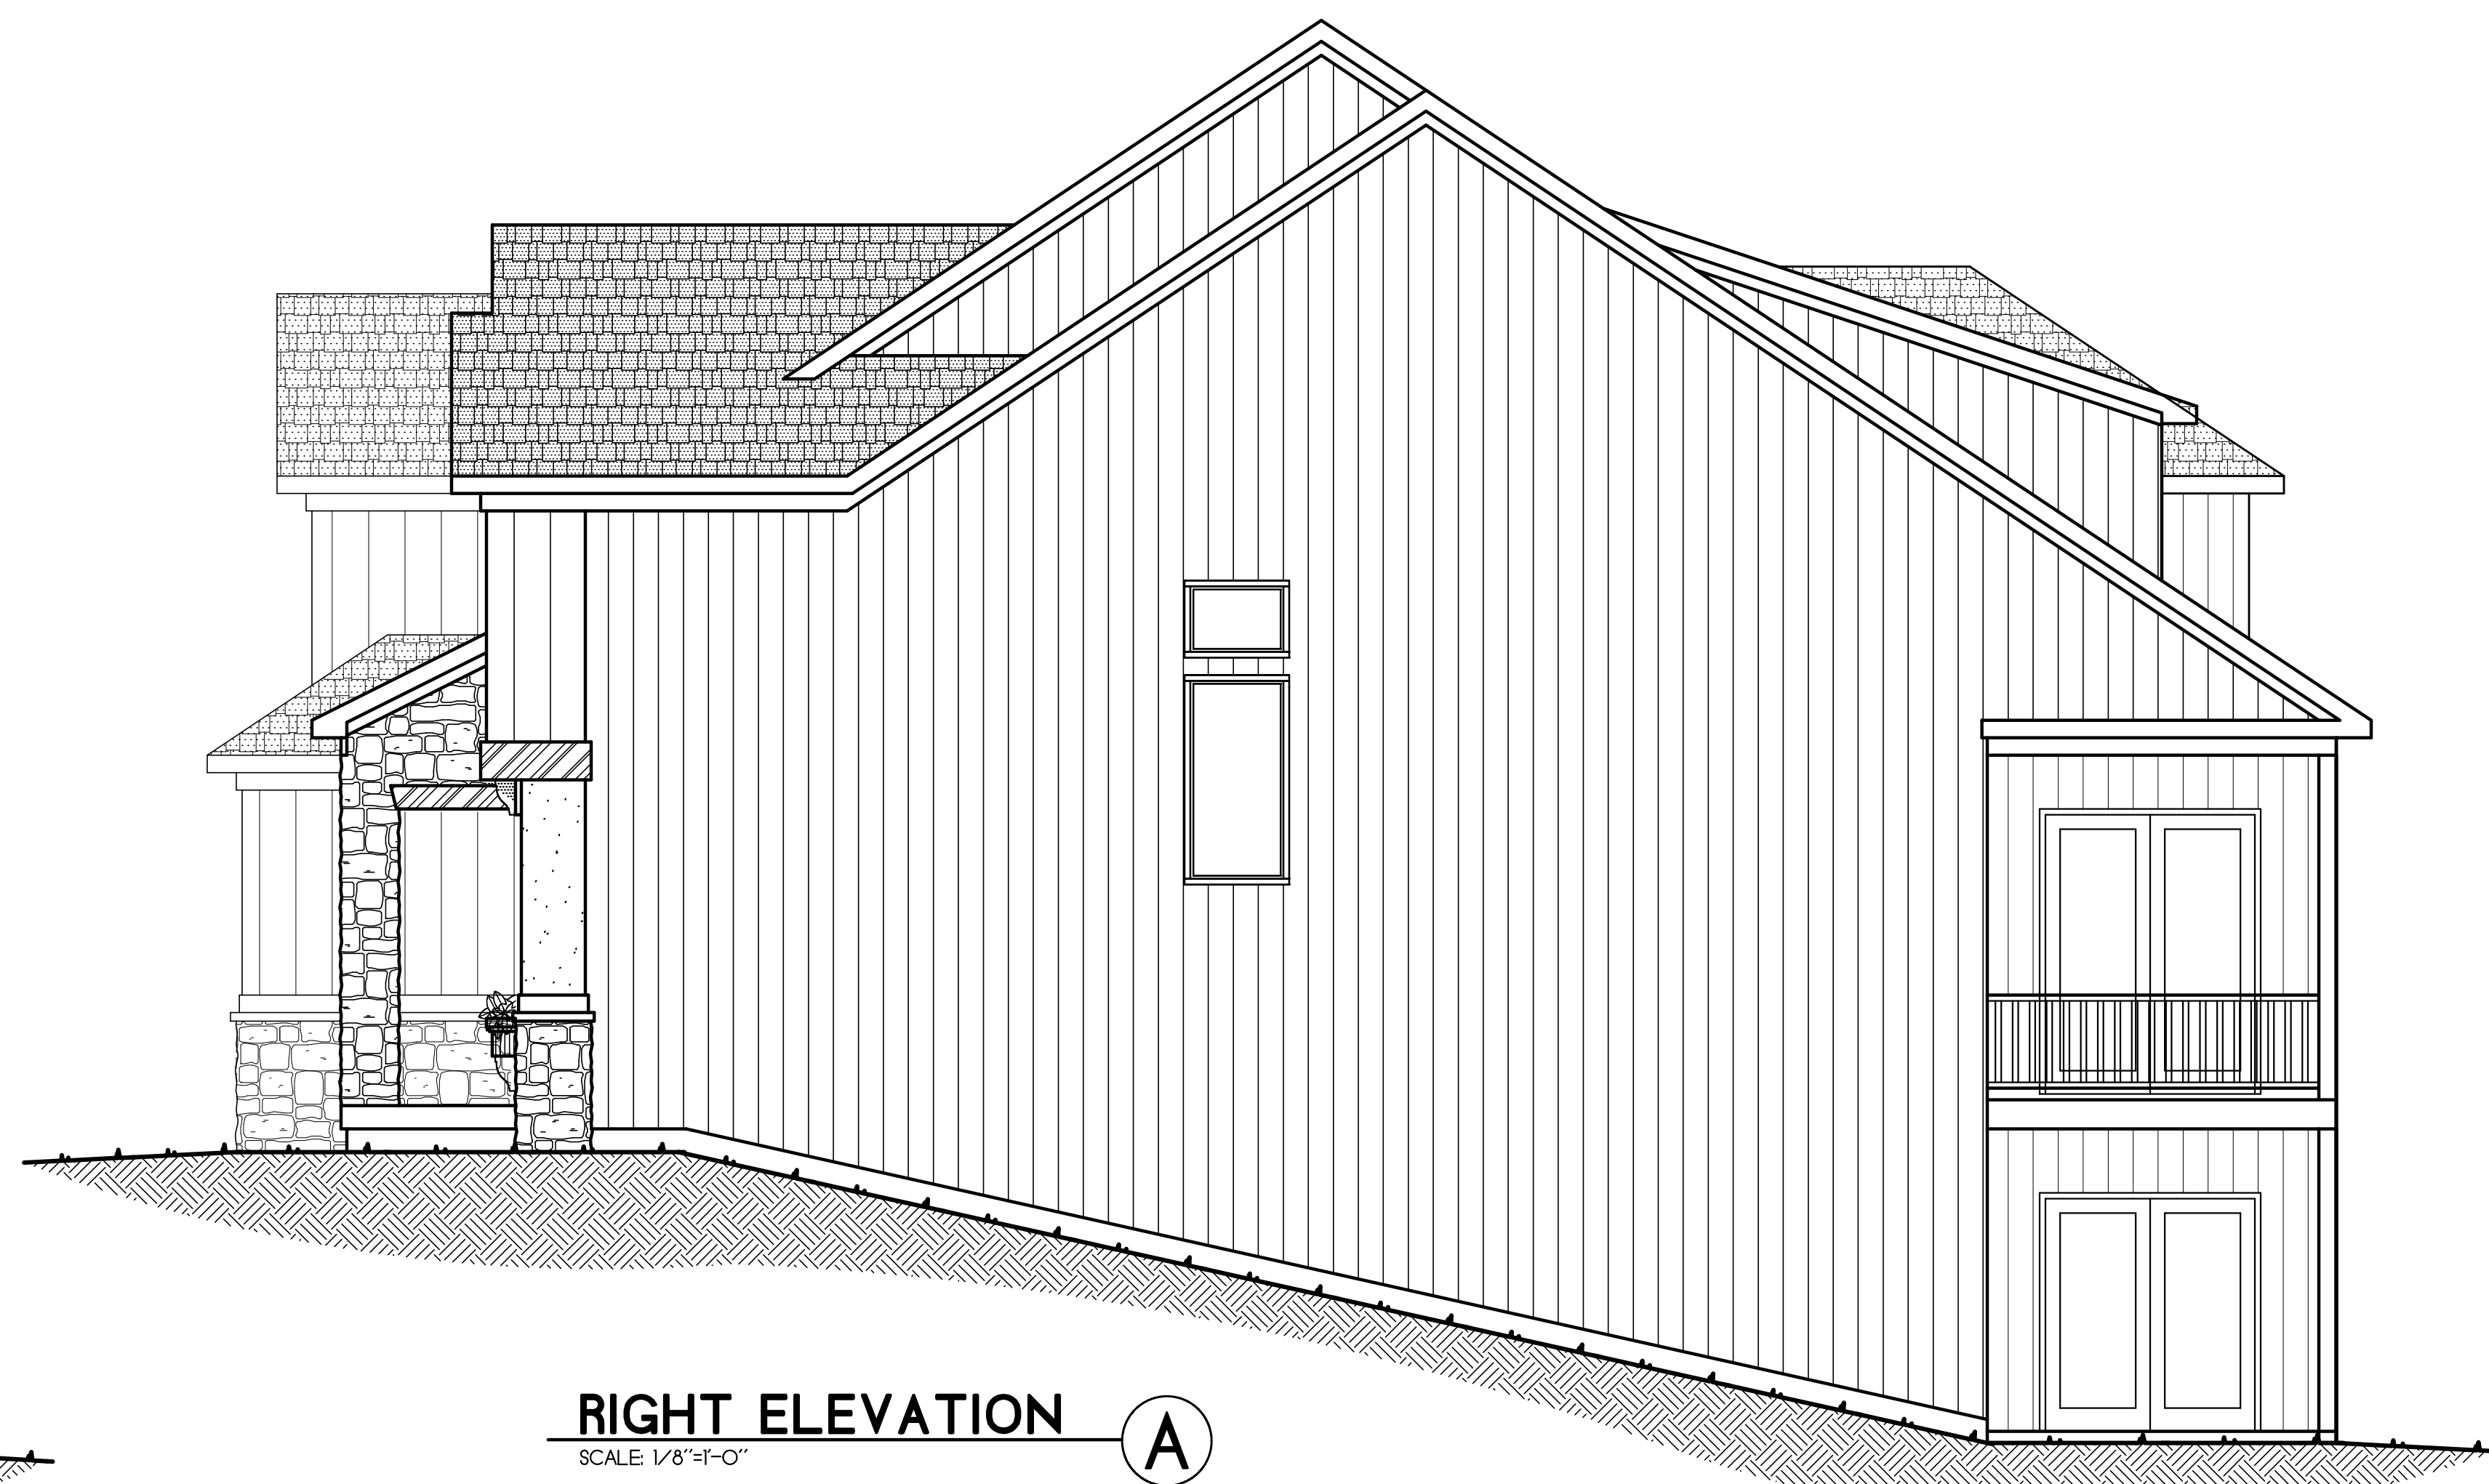

KC Architecture
KANSAS CITY, MISSOURI
C: (816) 686-5900
O: (816) 984-2012

ANDERSON POINTE
CAPITAL CONSTRUCTION SERVICES, LLC
© COPYRIGHT KC ARCHITECTURE, 2021