

Exterior Elevation Front

EXTERIOR MATERIAL LEGEND



SIDING & ACCENT COLORS TO BE ALTERNATED BY BUILDING



Exterior Elevation Side  
Scale 3/16" = 1'



Exterior Elevation Rear  
Scale 3/16" = 1'




SCALE

1/4" = 1'

SHEET

A-6

EXTERIOR ELEVATION LEFT  
E2

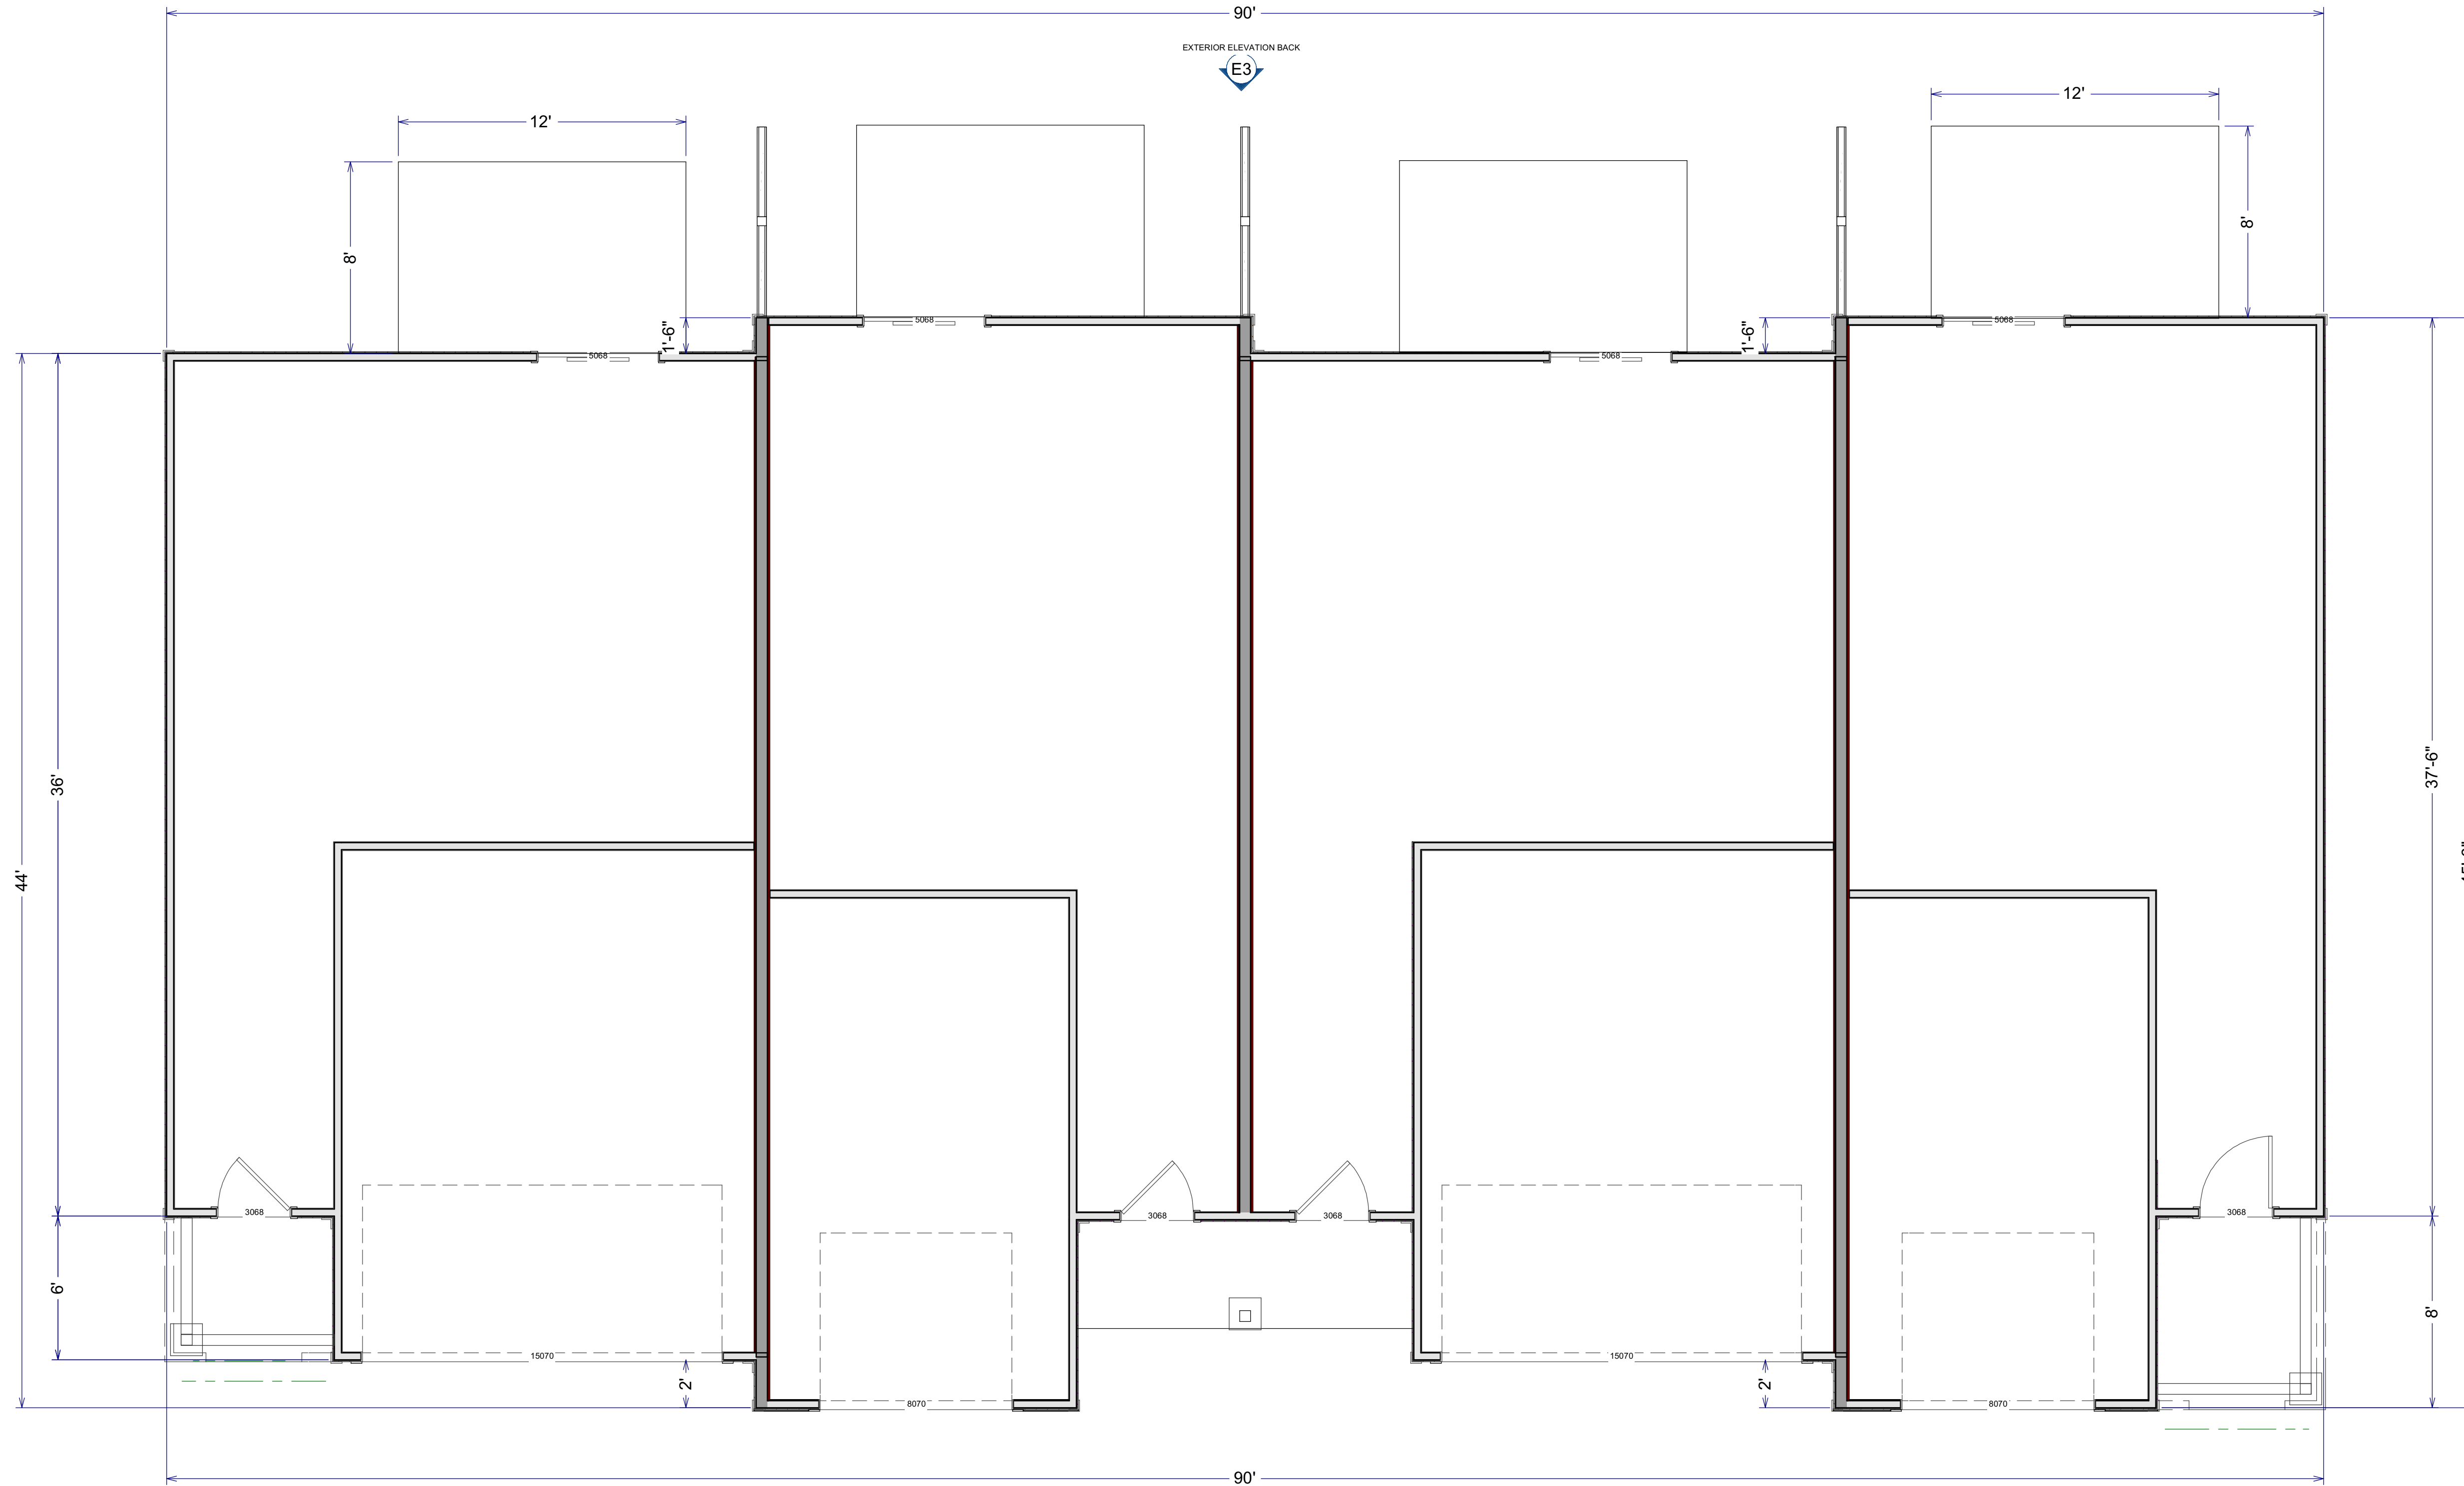

EXTERIOR ELEVATION FRONT  
E1

EXTERIOR ELEVATION RIGHT  
E4

SCALE

1/4" = 1'

SHEET

A-9