


1 2 3 4 5

D

C

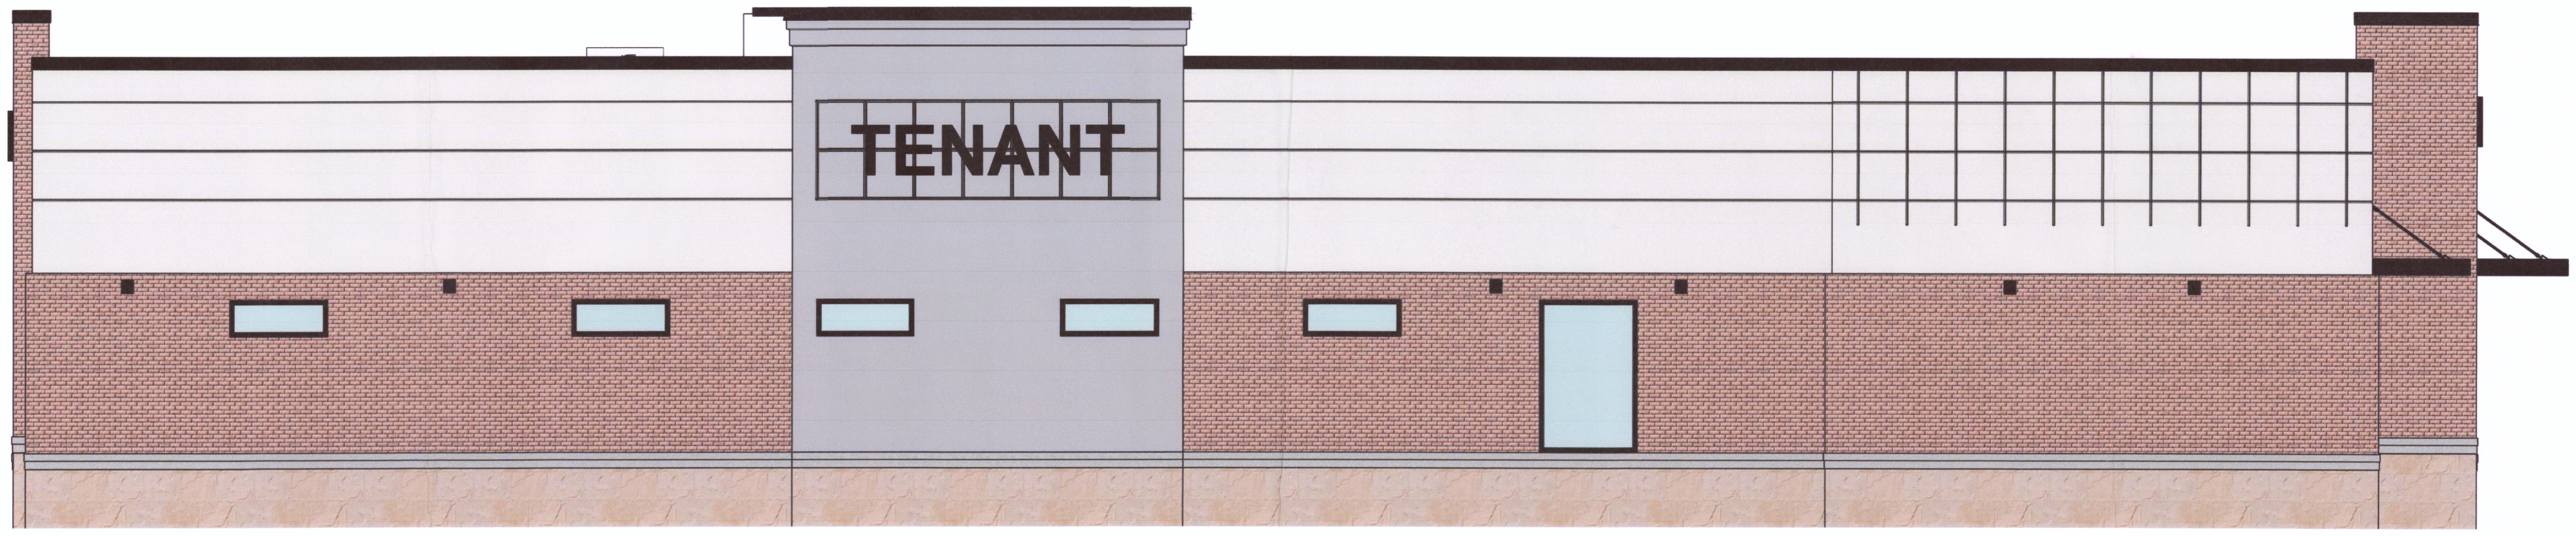

1 SIDE ELEVATION (LEFT)  
SCALE: 1/4" = 1'-0"

B

A



2 SIDE ELEVATION (RIGHT)  
SCALE: 1/4" = 1'-0"

1 2 3 4 5



**schwerdt design group**  
architecture | interiors | planning

2231 sw warrenslander rd suite 303  
topoka, kansas 66614-4275  
phone: 785.273.7540

SCHWERDT DESIGN GROUP, INC.  
MISSOURI STATE CERTIFICATE  
OF AUTHORITY #F00353876

GREGORY E. SCHWERDT, ARCHITECT  
MO #A-6437

STRUCTURAL CONSULTANT:  
BSE STRUCTURAL  
MISSOURI STATE CERTIFICATE  
OF AUTHORITY #2014008208

MEP CONSULTANT:  
PKMS ENGINEERS  
MISSOURI STATE CERTIFICATE  
OF AUTHORITY #E-2002020886

**STREETS OF WEST PRYOR  
OUTPARCEL BUILDING EXAMPLE 2  
LEE'S SUMMIT, MO**

SUBMISSION DATES  
JUNE 22, 2018

SHEET TITLE  
EXTERIOR ELEVATIONS  
CONTINUED

PROJECT NUMBER  
**000000**

SHEET NUMBER  
**A-202**

FILEPATH: C:\Users\Beth\Documents\171026 Spira Care Medical Clinic - Lee's Summit\_Beth.rvt  
DATE: 9/27/2018 1:22:51 PM  
DRAWN BY: Author



1 2 3 4 5

D

C

B

A



**schwerdt design group**  
architecture | interiors | planning  
2231 ne wanamaker rd suite 300  
topeka, kansas 66614-4275  
phone: 785.273.7540  
SCHWERDT DESIGN GROUP, INC.  
MISSOURI STATE CERTIFICATE  
OF AUTHORITY #F00353876

GREGORY E. SCHWERDT, ARCHITECT  
MO #A-6437  
STRUCTURAL CONSULTANT:  
BSE STRUCTURAL  
MISSOURI STATE CERTIFICATE  
OF AUTHORITY #201408208  
MEP CONSULTANT:  
PKMR ENGINEERS  
MISSOURI STATE CERTIFICATE  
OF AUTHORITY #E-200220886


**STREETS OF WEST PRYOR  
OUTPARCEL BUILDING EXAMPLE 2  
LEES SUMMIT, MO**

SUBMISSION DATES  
JUNE 22, 2018  
ADD 2 JULY 12, 2018

SHEET TITLE  
EXTERIOR ELEVATIONS

PROJECT NUMBER  
000000

SHEET NUMBER  
A-201

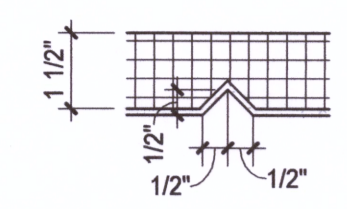


**C3 RUSTICATION JT**  
SCALE: 3" = 1'-0"



**C4 FRONT ELEVATION**  
SCALE: 1/4" = 1'-0"



**D4 REAR ELEVATION**  
SCALE: 1/4" = 1'-0"

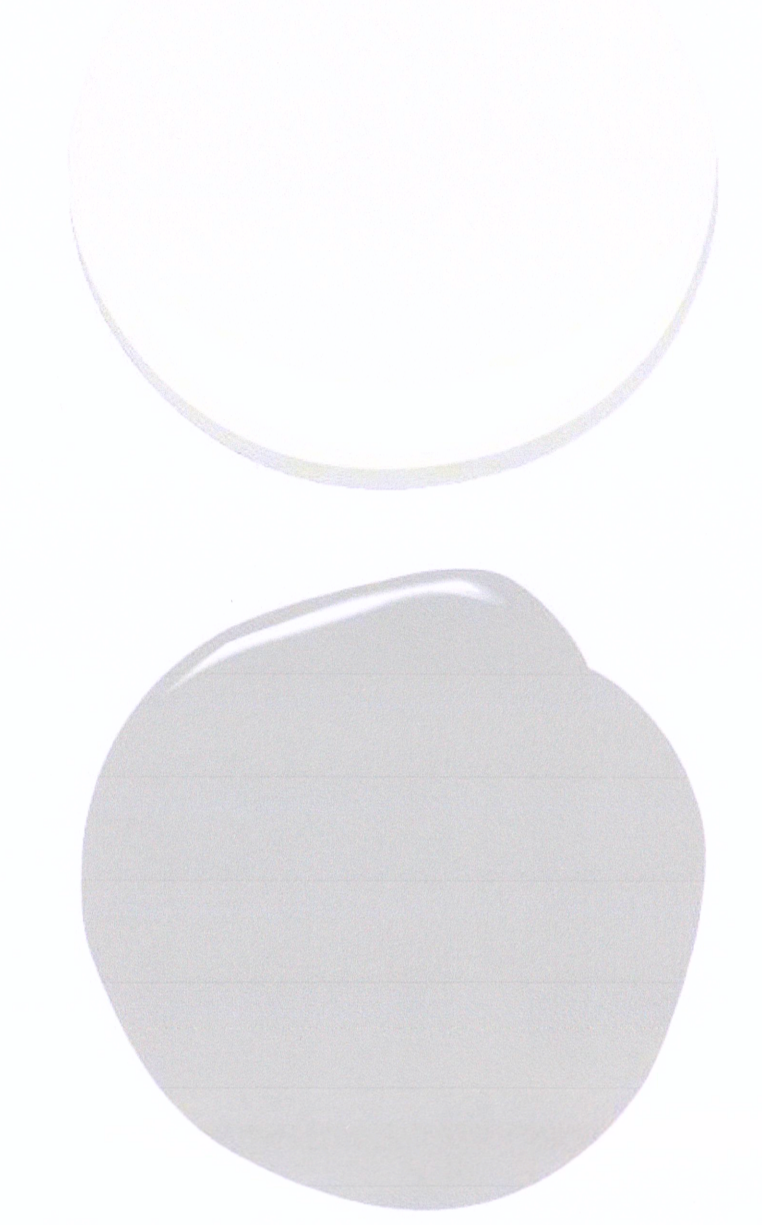

BEN MOORE  
HC 169  
COVENTRY GRAY



EXTERIOR BRICK SIMILAR TO "EXPRESS" STOREFRONT  
IN LEAWOOD, KS



LIMESTONE CAP



STONE SIMILAR TO "CONTAINER STORE"  
IN OVERLAND PARK, KS

**1 MATERIAL SELECTIONS**  
SCALE: 12" = 1'-0"

1 2 3 4 5

FILE PATH: C:\Users\Beth\Documents\171026 Spira Care Medical Clinic - Lee's Summit\_Beth.rvt  
DATE: 9/27/2018 1:22:47 PM  
DRAWN BY: Author