

July 12, 2022

Planning and Development Services Engineering Services - Stormwater City of Lee's Summit, Missouri 220 SE Green Lee's Summit, MO 64063



Re: Stormwater Memorandum for Macadoodles 1499 SW Market Street Preliminary Development Plan

This document serves as a stormwater memorandum in support of the stormwater requirements regarding the proposed modification to an existing 12,000 square-foot tenant space within a commercial retail development, located in the City of Lee's Summit, Missouri. The project is 0.78-acres in size and proposes to remodel the internal tenant building and modify the external parking lot.

The parking lot will be modified to add a drive-through component, requiring the removal of six parking stalls. To offset the loss in parking count, six additional parking stalls are proposed to be constructed. Where feasible, green space was added to offset the additional impervious area. **Table 1** summarizes the existing and proposed impervious areas within the site.

Table 1: Existing vs. Proposed Impervious Area

	Area (SF)	Area (AC)	
Site Area	34,075	0.78	
Total Existing Impervious Area	31,437	0.72	
Added Impervious Area	1,401	0.03	
Added Green Space	389	0.01	
Net Added Impervious Area	1,012	0.02	
Total Proposed Impervious Area	32,449	0.74	
Total Existing Percent Impervious	92.3%		
Total Proposed Percent Impervious	95.2%		
Increase in Percent Impervious	2.97%		

Per the City of Lee's Summit adoption of Section 5600 of the Kansas City Metropolitan Chapter of APWA Design Criteria, Section 5601.3.A.3, this project is exempt from stormwater requirements, as the project consists of

"remodeling, repair, replacement, or other improvements to any existing structure of facility and appurtenances on sites smaller than two acres that does not cause an increased area of impervious surface on the site in excess of 10 percent of that previously existing."



The proposed modification to the existing parking will result in an increase of 2.97% impervious surface to the project location site, less than the 10% allowable increases in impervious surface. The project area is 0.78-acres, less than the 2-acre allowable site size for this exception.


In conclusion, the modification project, remodeling the internal tenant building and modification of the external parking lot, shall not be required to implement on-site stormwater requirements per the City of Lee's Summit adoption of Section 5600 of the Kansas City Metropolitan Chapter of APWA Design Criteria, Section 5601.3.A.3. Please let me know if you have any questions or concerns regarding anything in the above memorandum.


Thank you,

Carlie Aksamit, P.E. Associate Engineer (816) 777-0400

Attachments:

Exhibit 1: Overview Exhibit 2: Site Plan Exhibit 3: Grading Plan

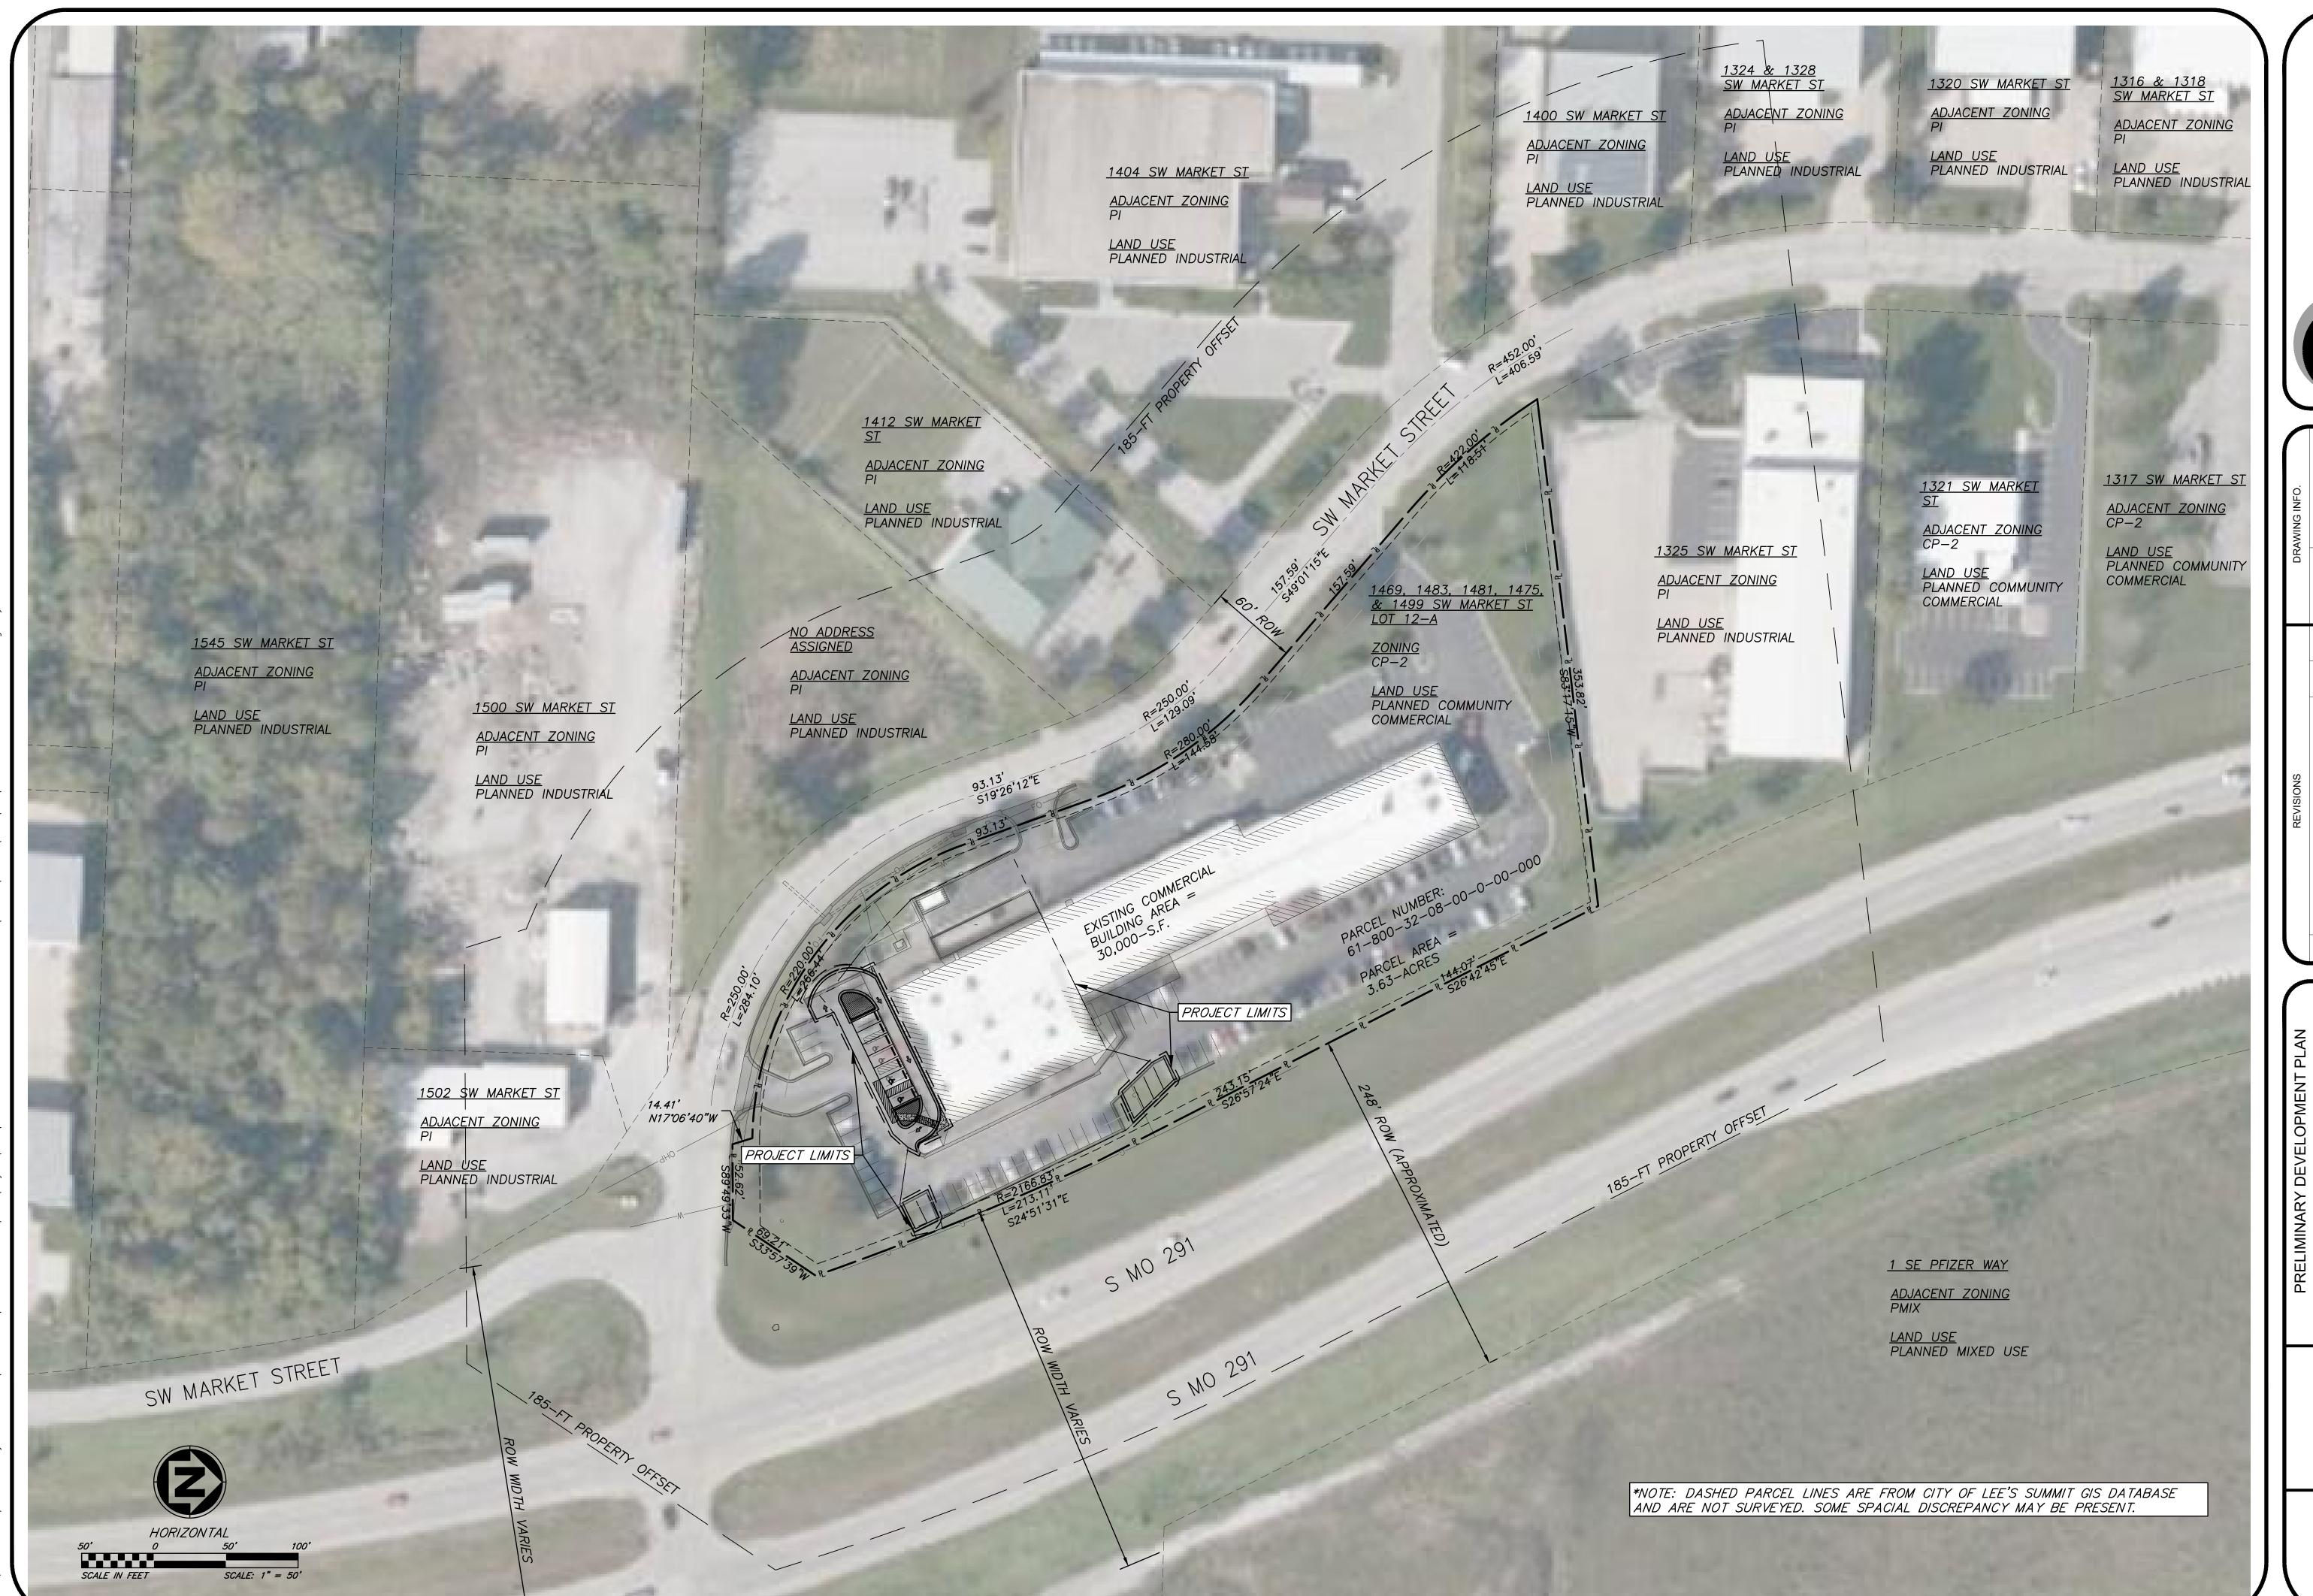

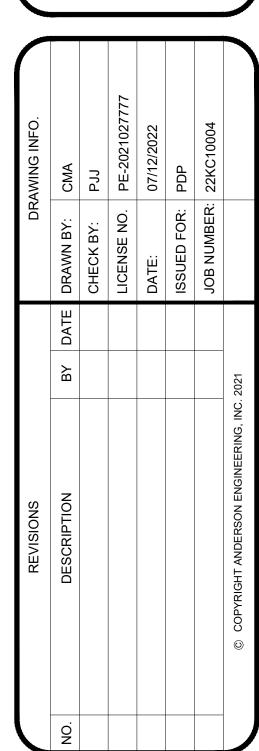

CHURCH

CP-2 (PLANNED COMMUNITY COMMERCIAL)

## **PROPOSED USE**

LIQUOR STORE

(APPROVED IN CP-2 ZONING PER CITY OF LEE'S SUMMIT UDO SEC. 6.040 TABLE 6-1).

## SITE DATA

PARCEL AREA: 157,955 S.F. (3.63 AC) SITE AREA: 34,075 S.F. (0.78–AC)		
PARCEL IMPERVIOUS AREA: OPEN SPACE: INCREASED IMPERVIOUS AREA	EXISTING 108,834 S.F. (68.9%) 49,121 S.F. (31.1%) N/A	<u>PROPOSED</u> 109,846 S.F. (69.5%) 48,109 S.F. (30.5%) 1,012 S.F. (+0.64%)
BUILDING TOTAL COMMERCIAL BUILDING AREA: SITE BUILDING AREA: HEIGHT: TOTAL COMMERCIAL BUILDING FLOOR AREA RATIO:	30,000 S.F. 12,000 S.F. 30.52 FEET 0.19 FAR (MAX 0.55 FAR	SAME AS EXISTING SAME AS EXISTING SAME AS EXISTING FOR CP-2 ZONING)
PARKING TOTAL STALL COUNT ADA STALL COUNT	SHOPPING CENTER* 150 6 (1 VAN ACCESSIBLE)	150 5 (1 VAN ACCESSIBLE)

\*FOR SHOPPING CENTERS BETWEEN 25,000 S.F. AND 399,999 S.F., 5 PARKING STALLS ARE REQUIRED PER 1,000 S.F. OF GROSS FLOOR AREA. FOR A 150-STALL PARKING LOT, THE

## SITE PLAN KEY NOTES


- 01 EXISTING ASPHALTIC PAVEMENT TO BE REMOVED.
- 02 EXISTING CONCRETE SIDEWALK TO BE REMOVED.
- 03 EXISTING WATER MAIN.
- 04 EXISTING FIRE HYDRANT.
- 05 EXISTING GAS LINE.
- 06 EXISTING OVERHEAD UTILITIES.

VAN-ACCESSIBLE STALLS IS ONE (1).


- 07 EXISTING CONCRETE PAVEMENT TO REMAIN. DO NOT DISTURB.
- 08 EXISTING LIGHT POLE.
- 09 EXISTING PARKING SIGNS TO BE REMOVED.
- 10 EXISTING TREE TO BE REMOVED.
- 11 EXISTING CURB CUT FOR DRAINAGE.
- 12 EXISTING STORM SEWER.
- 13 EXISTING ASPHALTIC PAVEMENT TO REMAIN.
- 14 EXISTING BUILDING. SEE ARCHITECTURAL PLANS FOR MODIFICATION DETAILS.
- 15 CONCRETE PAVEMENT SECTION PER DETAIL ON SHEET C201. REFER TO JOINTING DETAIL GEN-9 ON SHEET C202.
- 16 CONCRETE SIDEWALK, WIDTH VARIES.
- 17 STRAIGHT BACK CURB & GUTTER (TYPE CG-1) PER DETAIL GEN-4 ON SHEET
- 18 STRAIGHT BACK DRY CURB & GUTTER (TYPE CG-1 DRY) PER DETAIL GEN-4 ON
- 19 8" STRAIGHT BACK DRY CURB & GUTTER PER DETAIL ON SHEET C201.
- 20 DRIVE-THROUGH LANE.
- 21 TYPE A ADA RAMP PER DETAIL GEN-3A ON SHEET C202.
- 22 ADA ACCESSIBLE ROUTE.
- 23 PARKING BLOCKS (TYP.) PER DETAIL ON SHEET C201.
- 24 SAWCUT EXISTING PAVEMENT.
- 25 ADA PARKING SIGN. SIGNS SHALL BE PLACED AT A HEIGHT AT LEAST 60" ABOVE THE GROUND SURFACE.

## **GENERAL NOTES**

- 1. ALL EXISTING UTILITIES TO THE EXISTING BUILDING WILL BE USED IN PLACE. NO ADDITIONAL EXTERNAL UTILITIES ARE ANTICIPATED.
- 2. ALL ISSUES PERTAINING TO LIFE SAFETY AND PROPERTY PROTECTION FROM THE HAZARDS OF FIRE, EXPLOSION OR DANGEROUS CONDITIONS IN NEW AND EXISTING BUILDINGS, STRUCTURES AND PREMISES, AND TO THE SAFETY OF FIRE FIGHTERS AND EMERGENCY RESPONDERS DURING EMERGENCY OPERATIONS, SHALL BE IN ACCORDANCE WITH THE 2018 INTERNATIONAL FIRE CODE.

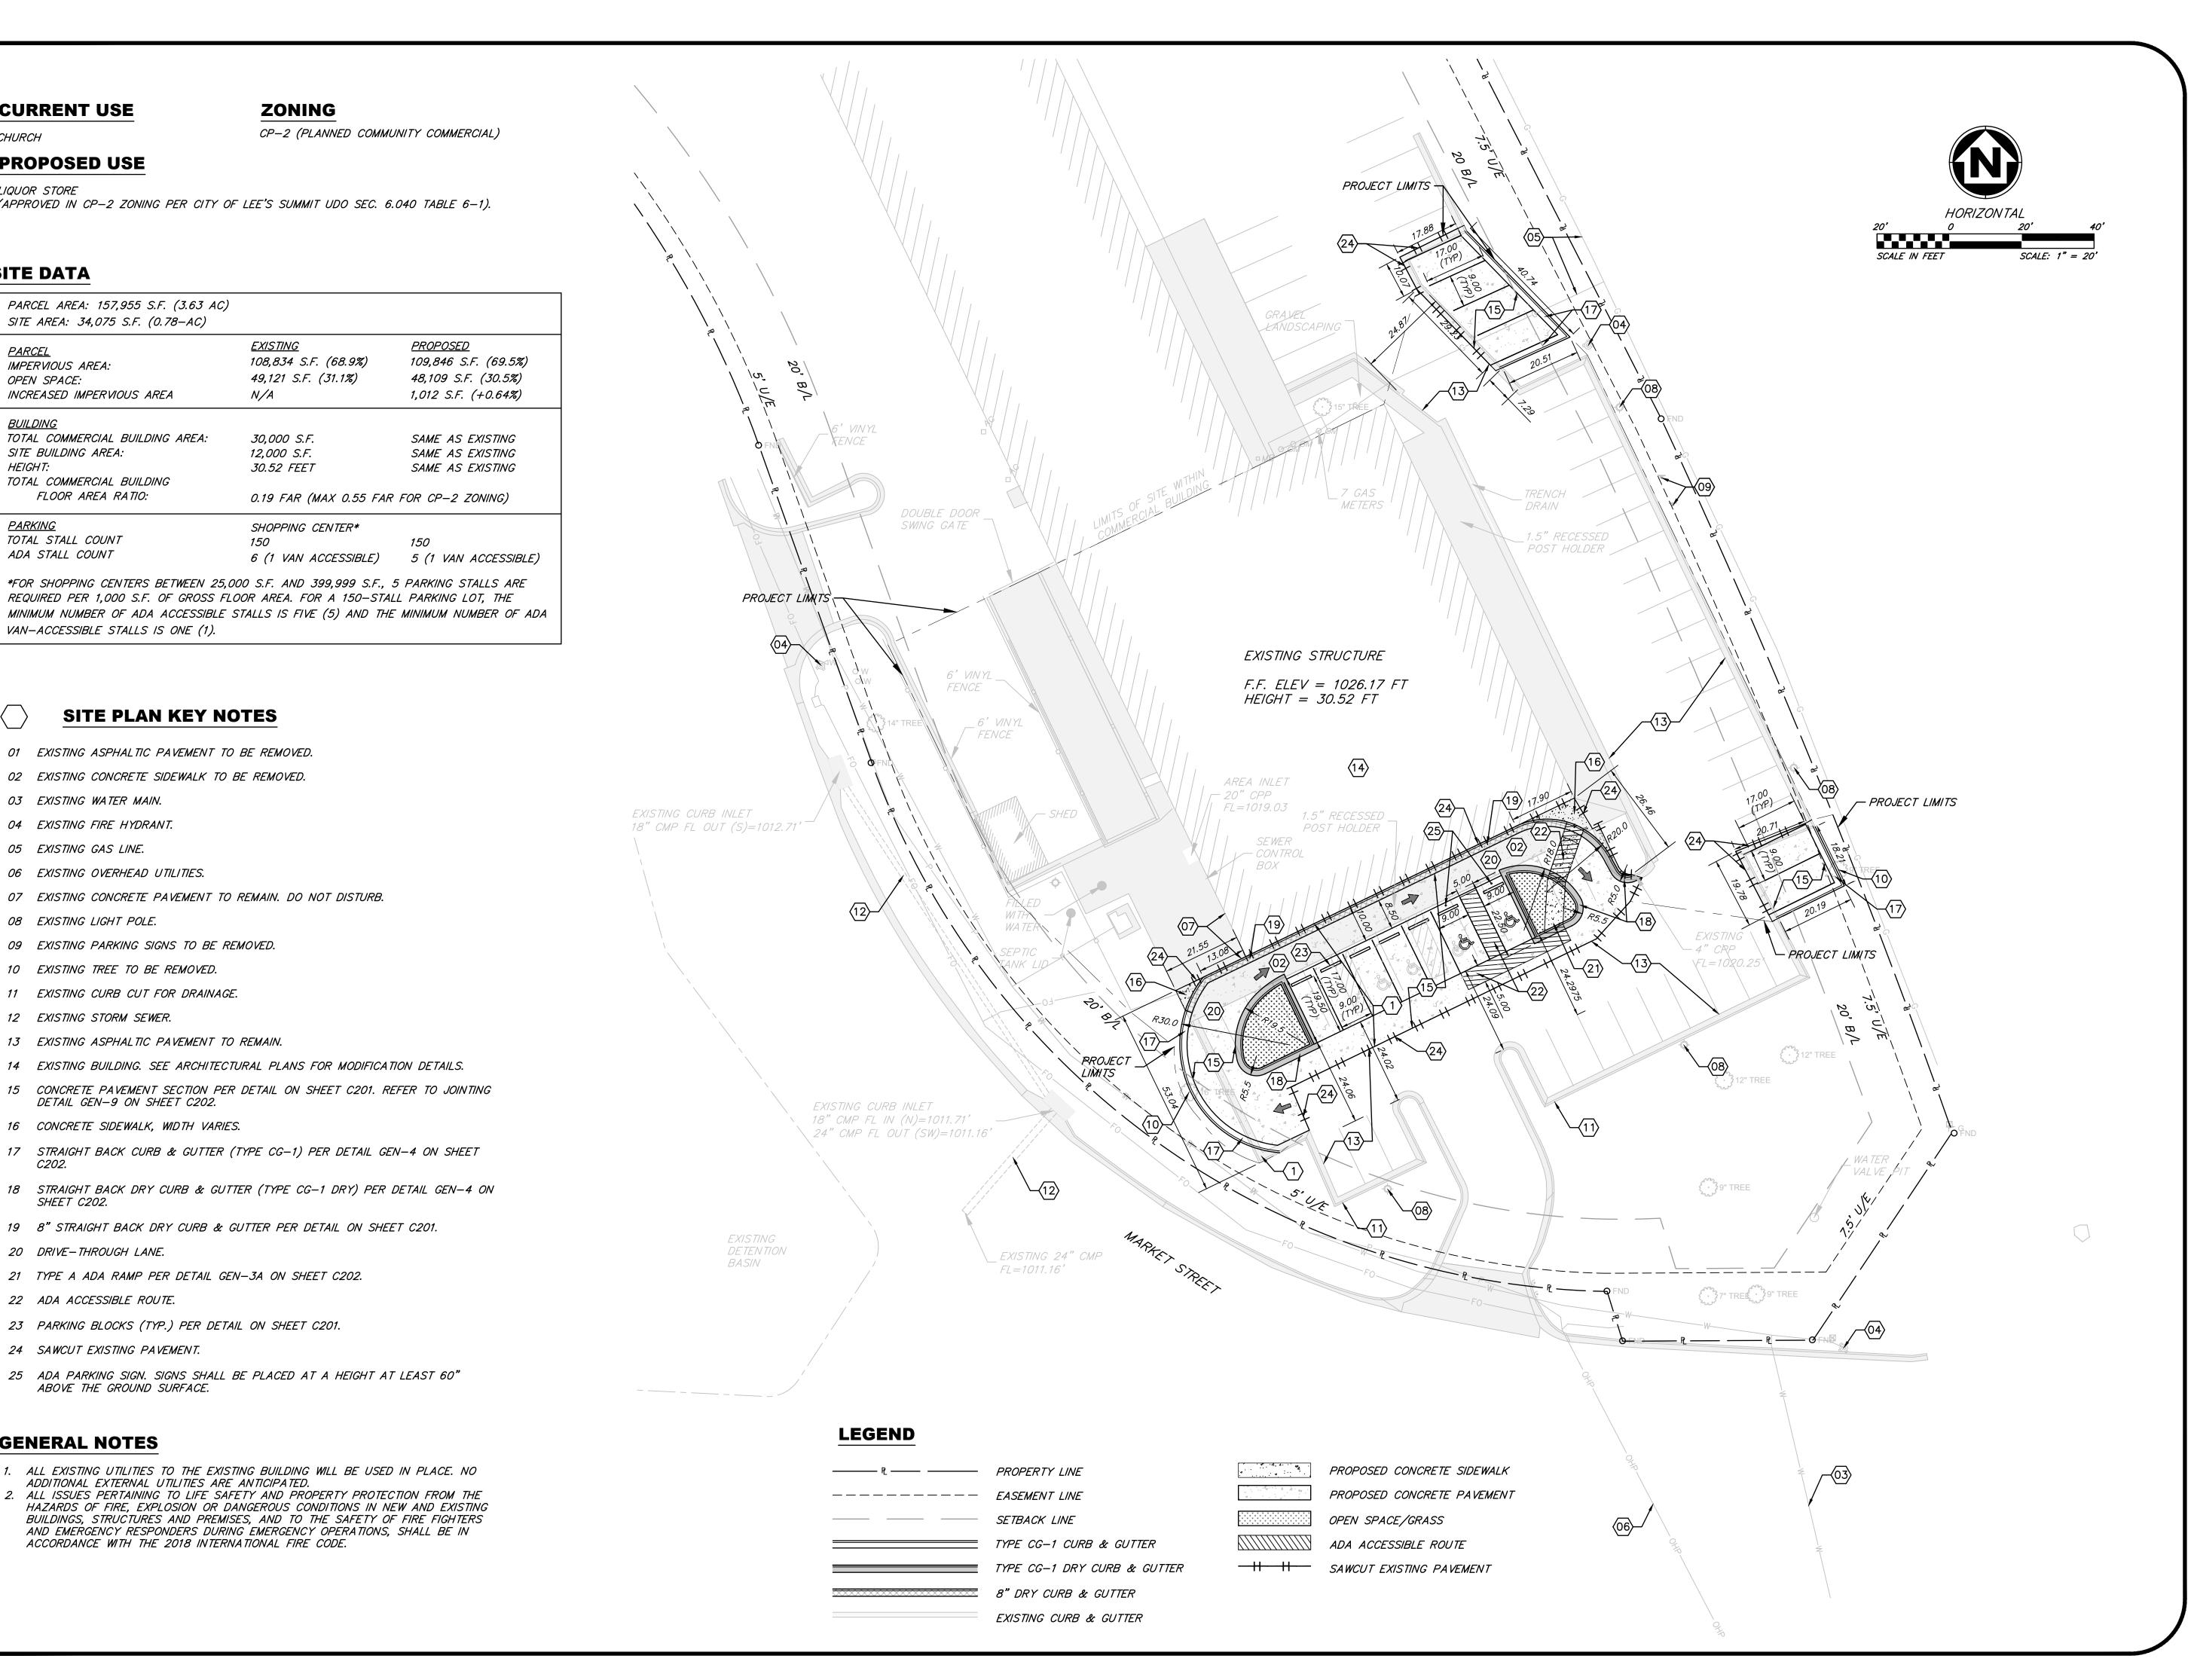

SHEET NUMBER

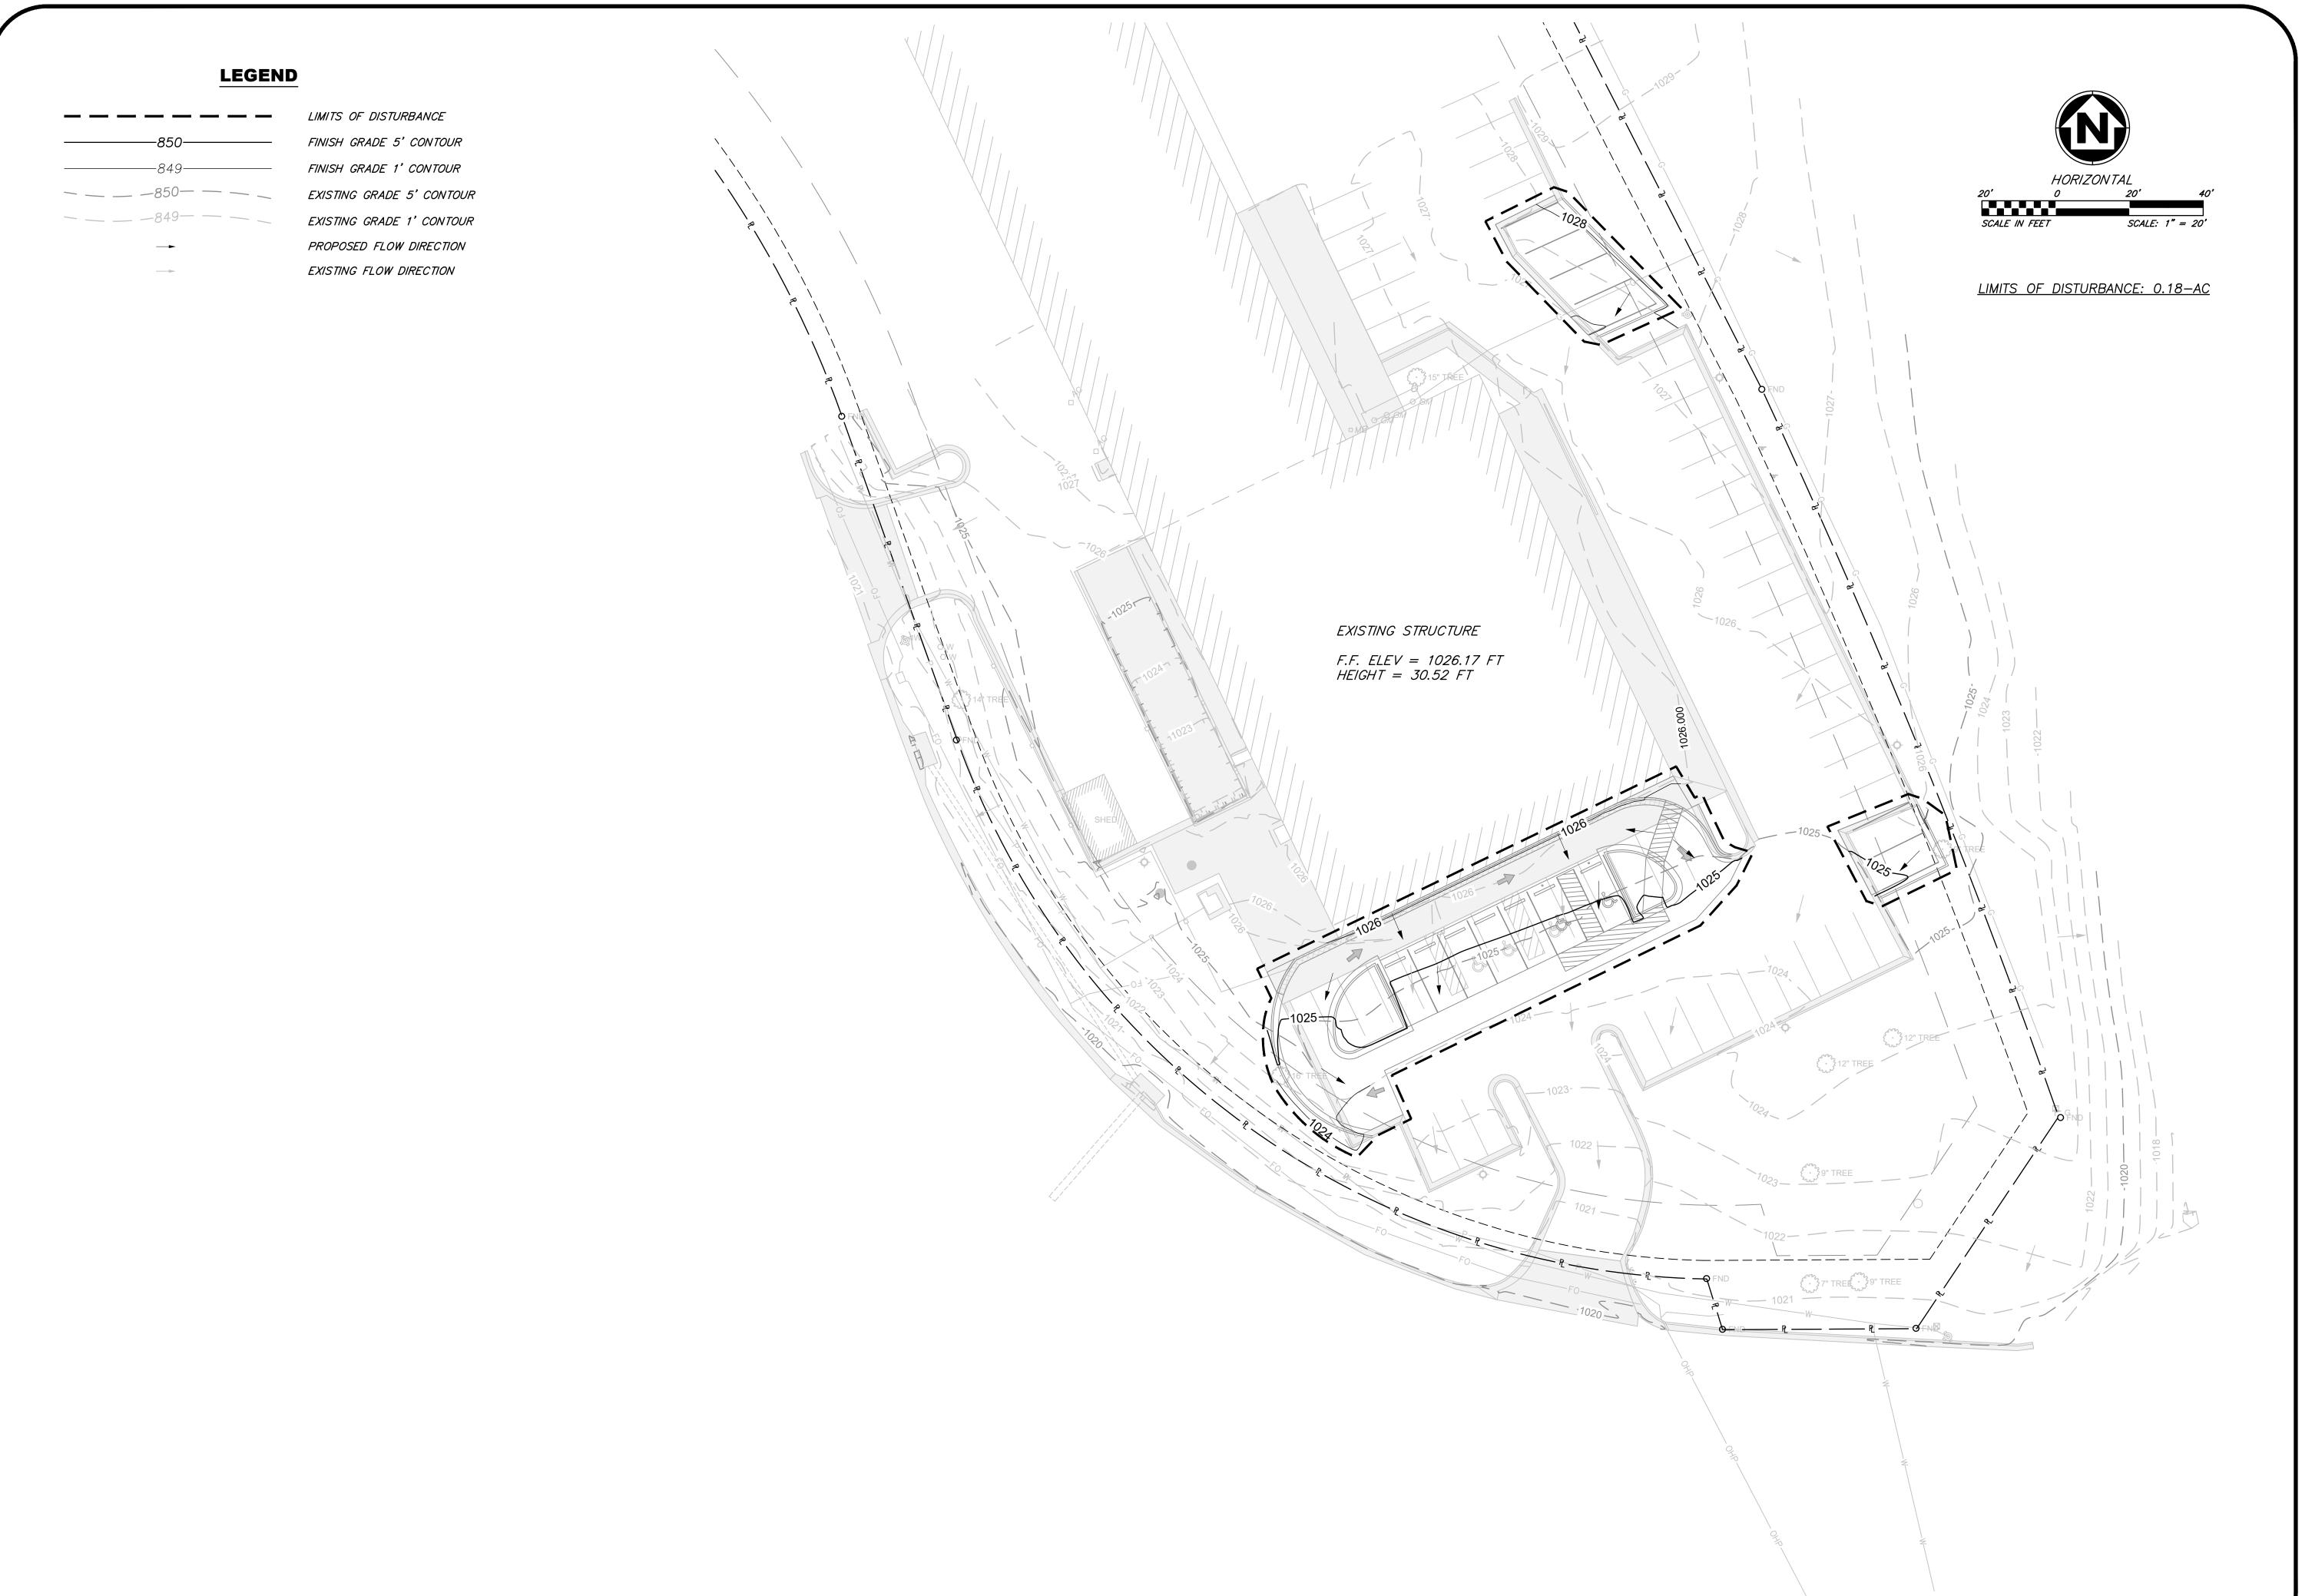

ENGINEERS · SURVEYING CORPORATION - LC 62

A LICENSED MISSOURI ENGINEERING & SURVEYING CORPORATION - LC 62

DRAWING INFO.	CMA	PJJ	LICENSE NO. PE-2021027777	07/12/2022	PDP	22KC10004	
DRA	BY DATE DRAWN BY:	CHECK BY:	LICENSE NO.	DATE:	ISSUED FOR: PDP	JOB NUMBER: 22KC10004	
	DATE						
	BY						:021
REVISIONS	DESCRIPTION						© COPYRIGHT ANDERSON ENGINEERING, INC. 2021
	O						J

GRADING PI

SHEET NUMBER

104
4 OF 7