




FINISH SCHEDULE				
SYMBOL	MATERIAL	MANUFACTURER	COLOR	TEXTURE / FINISH
TL-1	TILE VENEER	TBD	TAN	TBD
TL-2	TILE VENEER	TBD	BIEGE	TBD
PT-1	PAINT	TBD	TAN	PAINT EXISTING SPLIT FACE CMU
MT-1	ALUMINUM	TBD	CLEAR ANODIZED	TBD
MT-2	ALUMINUM	TBD	DARK BRONZE	TBD
MT-3	METAL CLADDING	TBD	WOOD GRAIN	TBD
ST-1	STUCCO	TBD	BIEGE	TBD
ST-2	STUCCO	TBD	DARK GRAY	TBD
SF-1	STOREFRONT GLAZING	TBD	GREEN	TBD

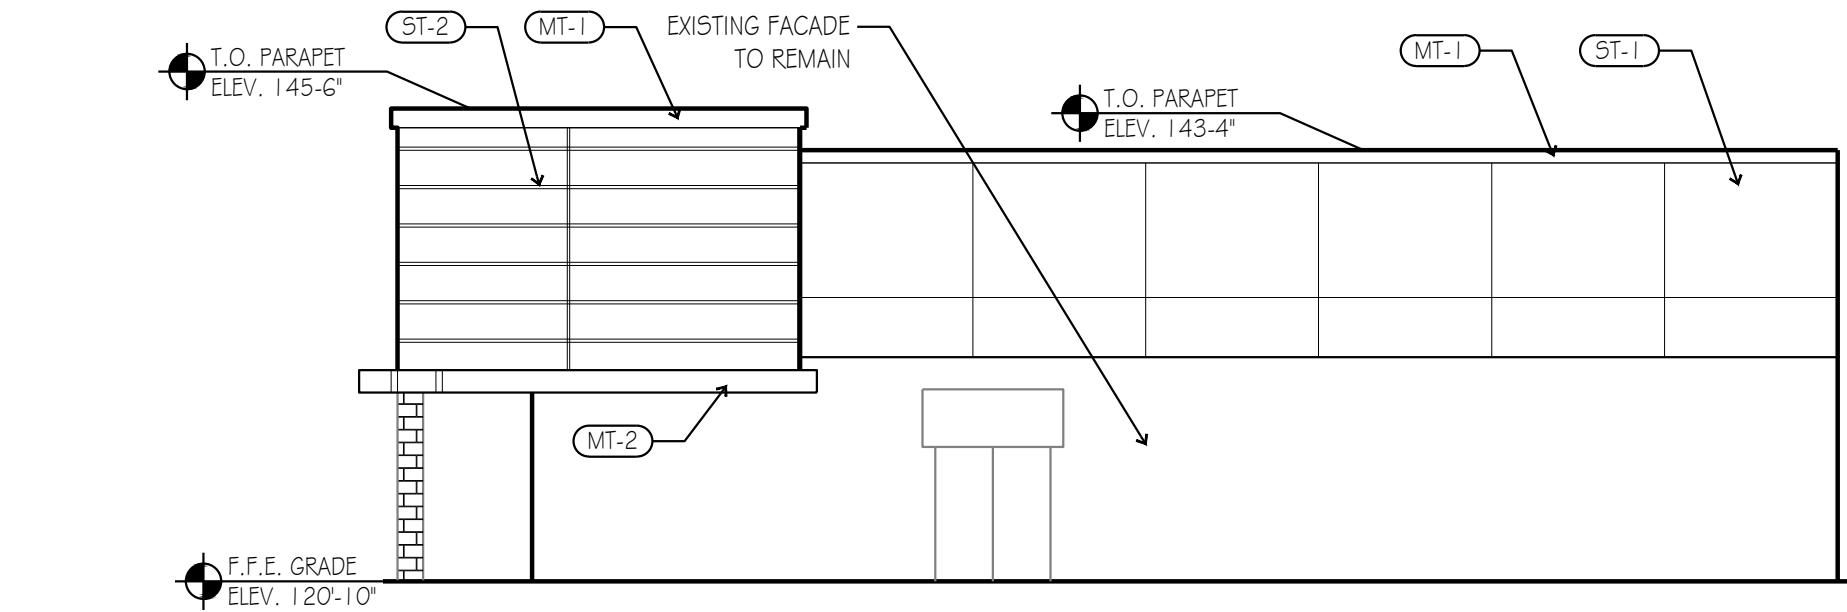


EAST ELEVATION ⑥
SCALE: 1" = 10'

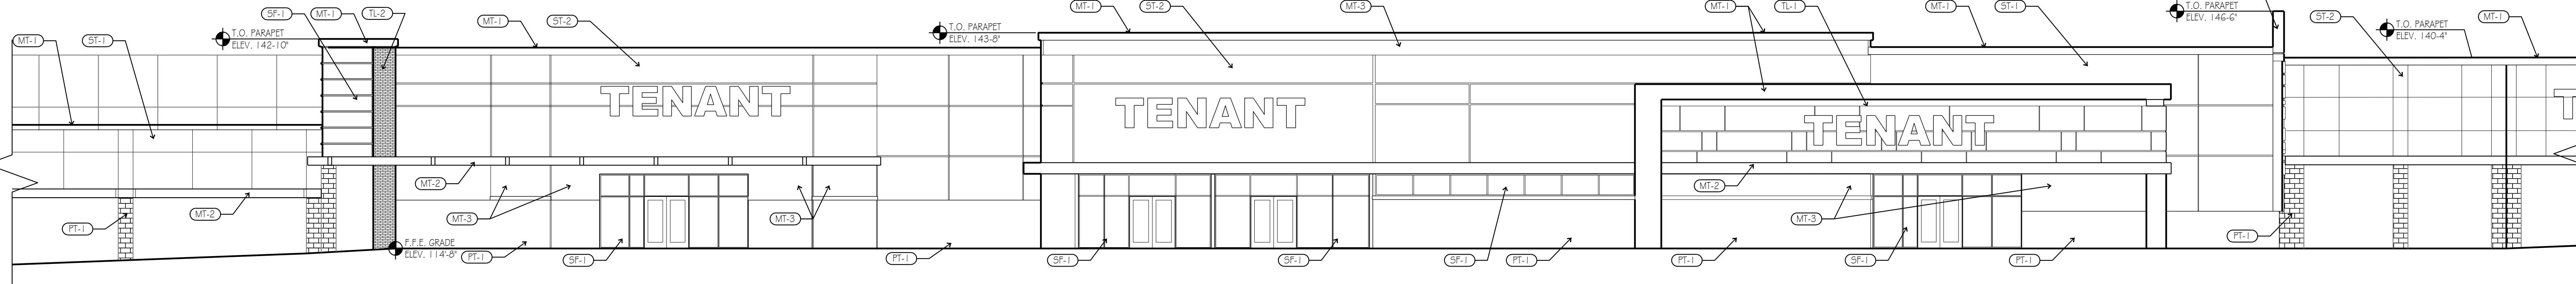

SOUTH ELEVATION ④
SCALE: 1" = 10'

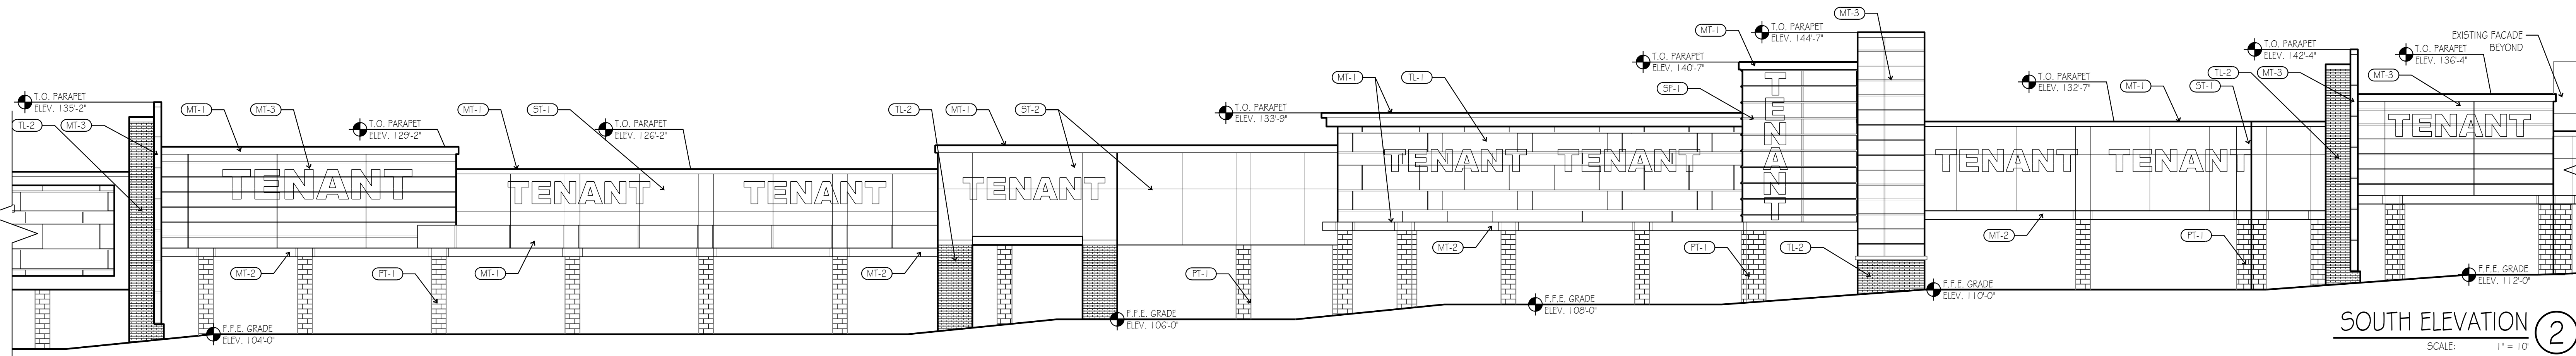

SOUTH ELEVATION ③
SCALE: 1" = 10'

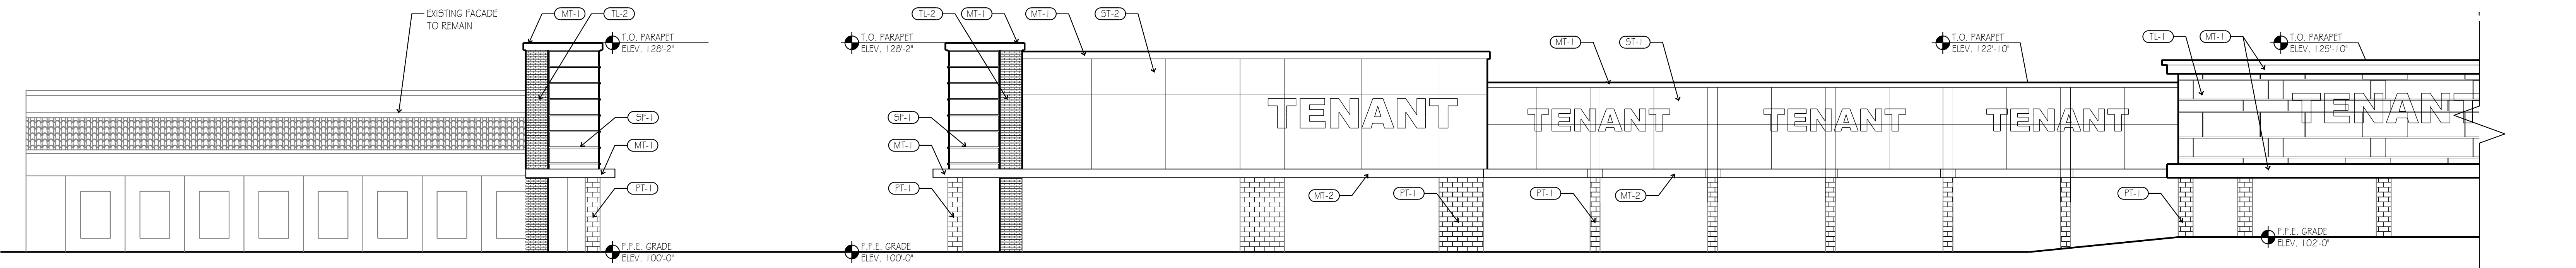

SOUTH ELEVATION ②
SCALE: 1" = 10'



WEST ELEVATION ⑤
SCALE: 1" = 10'

SOUTH ELEVATION ①
SCALE: 1" = 10'