

AND PLAN REZONING ELOPMENT F

PERSELS ROAD

SECTION 18-47-31


LOCATION MAP SCALE 1" = 2000'

N

SCHERER

ROAD

MASTER PLAN

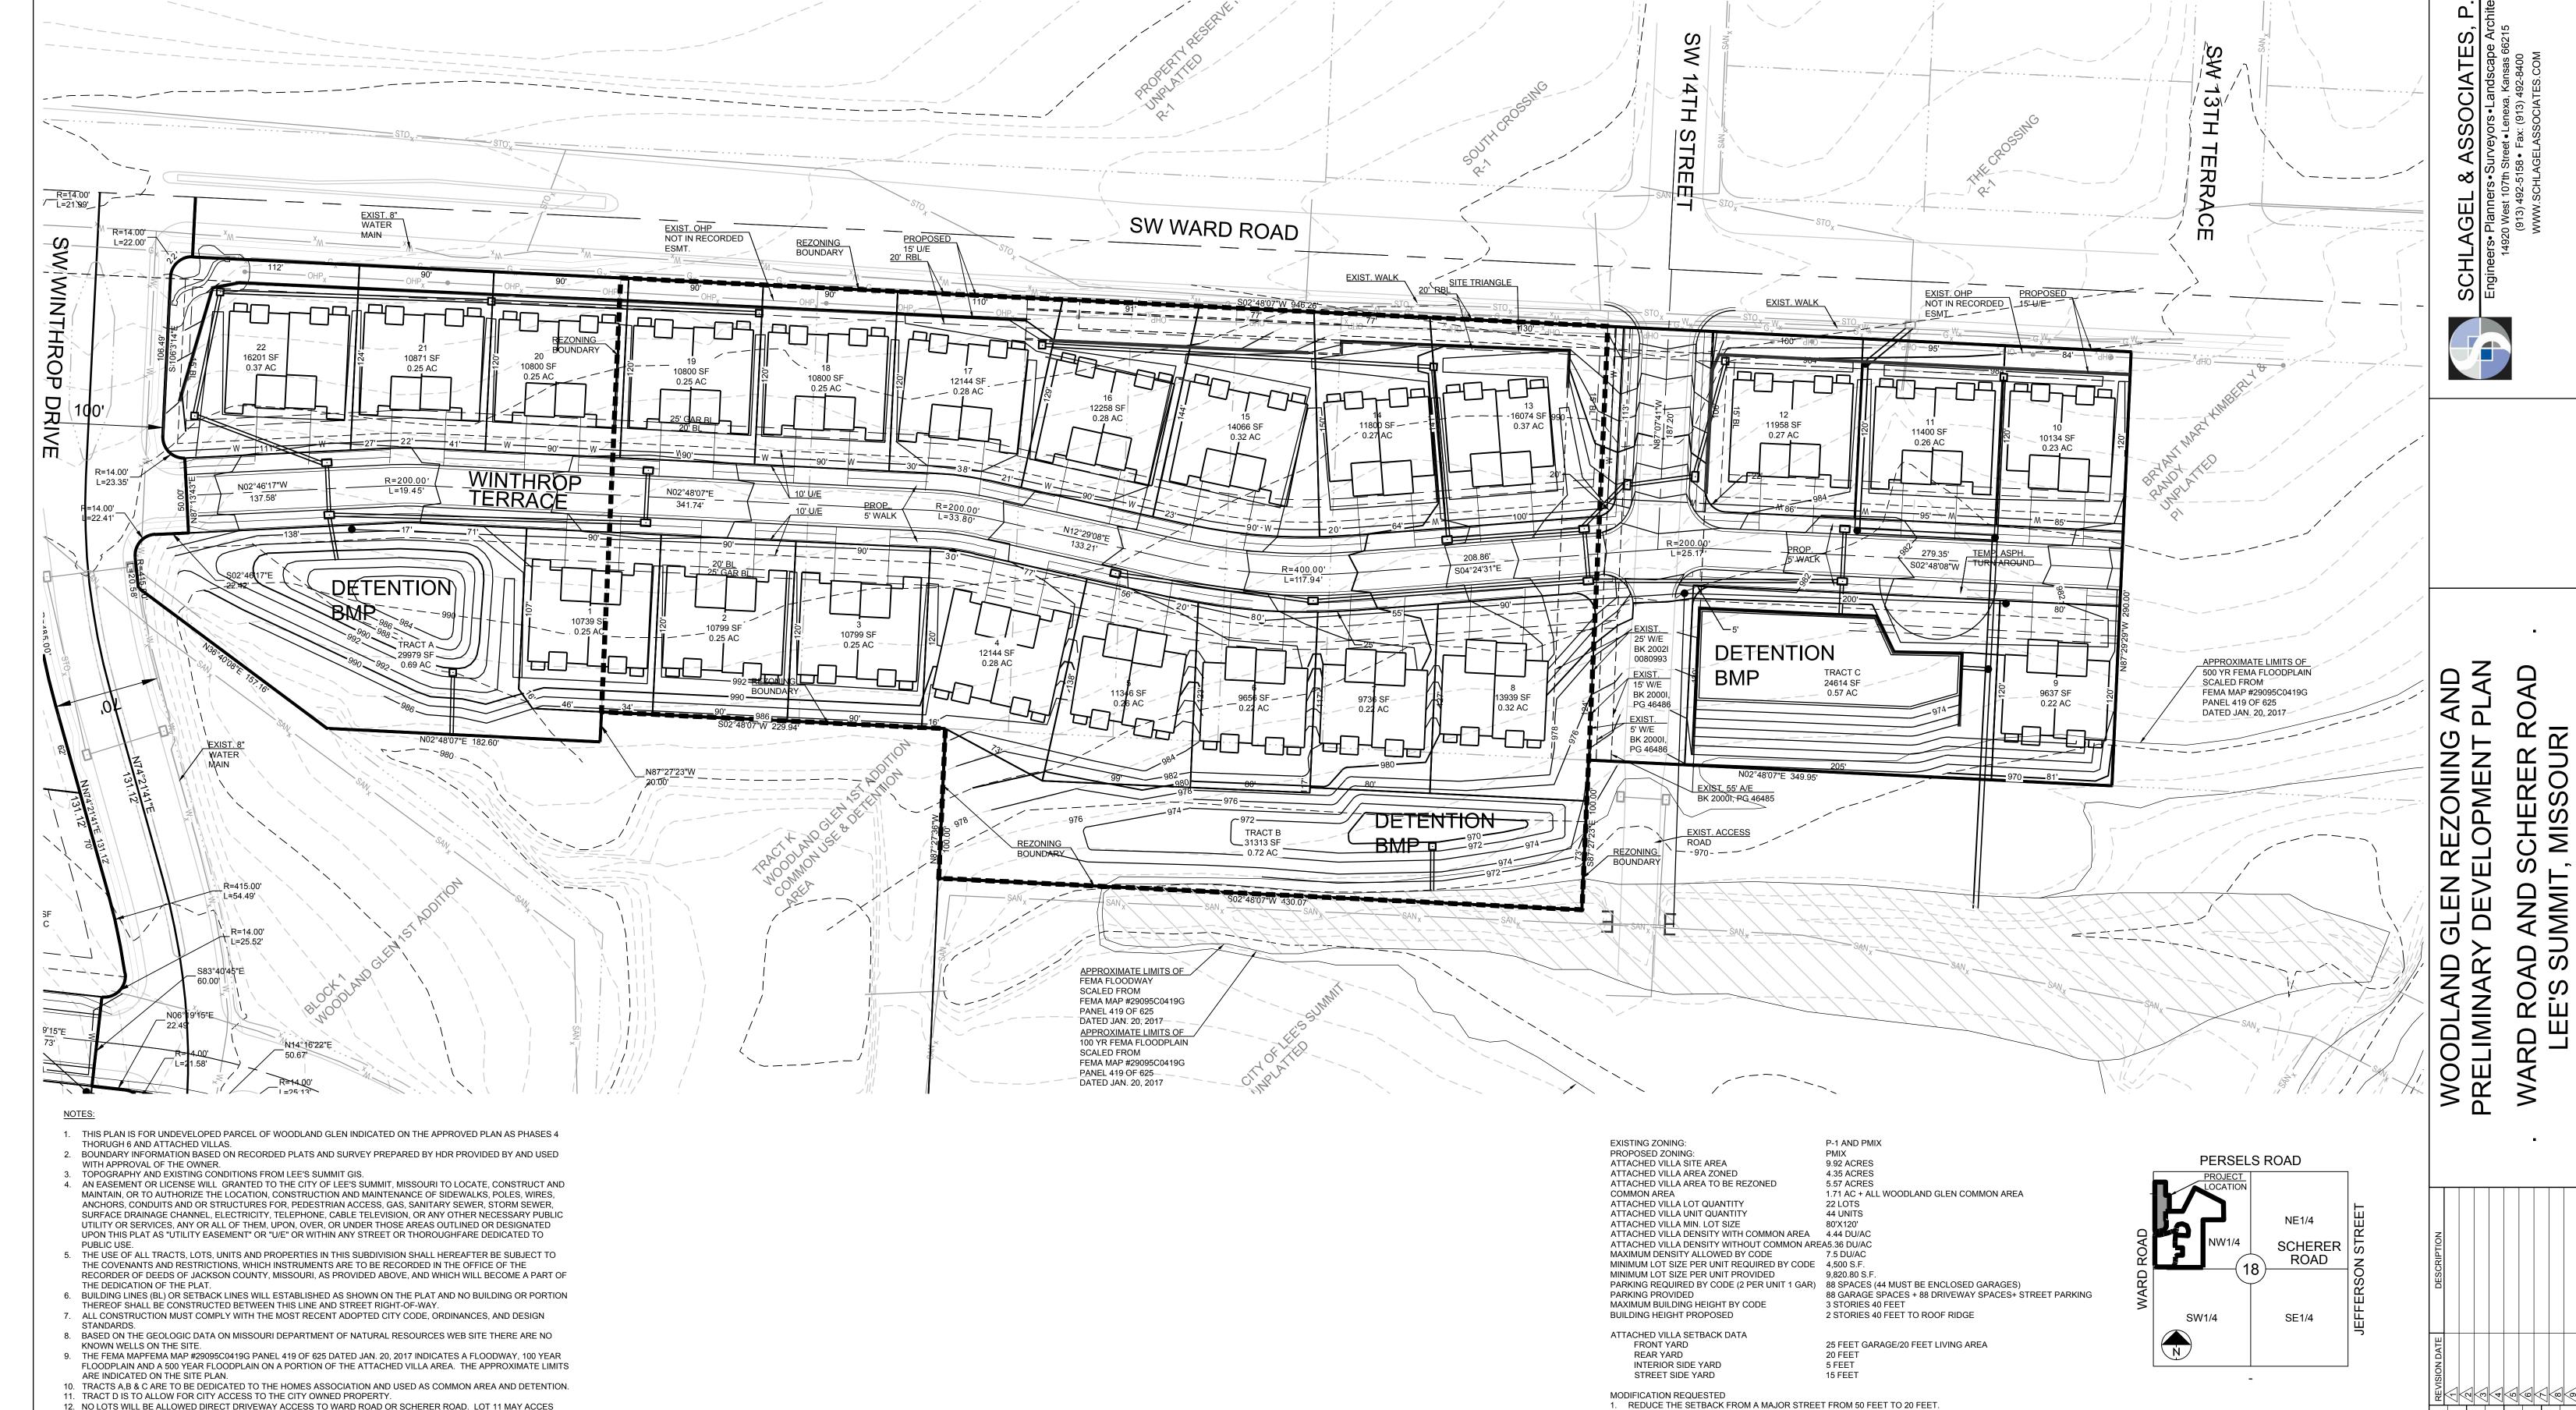

SECTION 18-47-31 LOCATION MAP SCALE 1" = 2000'

SCALE: 1" = 50'

ATTACHED VILLA SITE PLAN


SHEET

12. NO LOTS WILL BE ALLOWED DIRECT DRIVEWAY ACCESS TO WARD ROAD OR SCHERER ROAD. LOT 11 MAY ACCES WINTHROP ROAD AT WINTHROP TERRACE. LOT 12 MAY ACCESS HEARTWOOD DRIVE.

13. ALL NEW STREET, UTILITIES, AND OTHER SITE IMPROVEMENTS SHALL BE CONSTRUCTED AS REQUIRED BY THE CITY OF LEE'S SUMMIT. 14. ALL NEW SIDEWALKS SHALL BE 5 FEET IN WIDTH.

15. SIDEWALKS SHALL BE INSTALLED ON BOTH SIDE OF COLLECTOR STREETS (HEARTWOOD DRIVE AND WIHTHROP DRIVE) AND ON BOTH SIDES OF WINTHROP TERRACE IN THE ATTACHED VILLA AREA. SIDEWALKS SHALL BE CONSTRUCTED ON ONE SIDE OF ALL RESIDENTIAL STREETS. SIDEWALKS ON THE SINGLE FAMILY LOTS WILL BE CONSTRUCTED BY THE HOME BUILDER. SIDEWALKS ON WINHROP TERRACE SHALL BE CONSTRUCTED AT THE SAME TIME AS THE ATTACHED VILLA CONSTRUCTION.

16. EXTERIOR LIGHTING FOR STREETS TO BE CITY STANDARD STREET LIGHTS. UNITS WILL HAVE A PORCH LIGHT. ALL LIGHTING SHALL MEET THE CITY CODE.

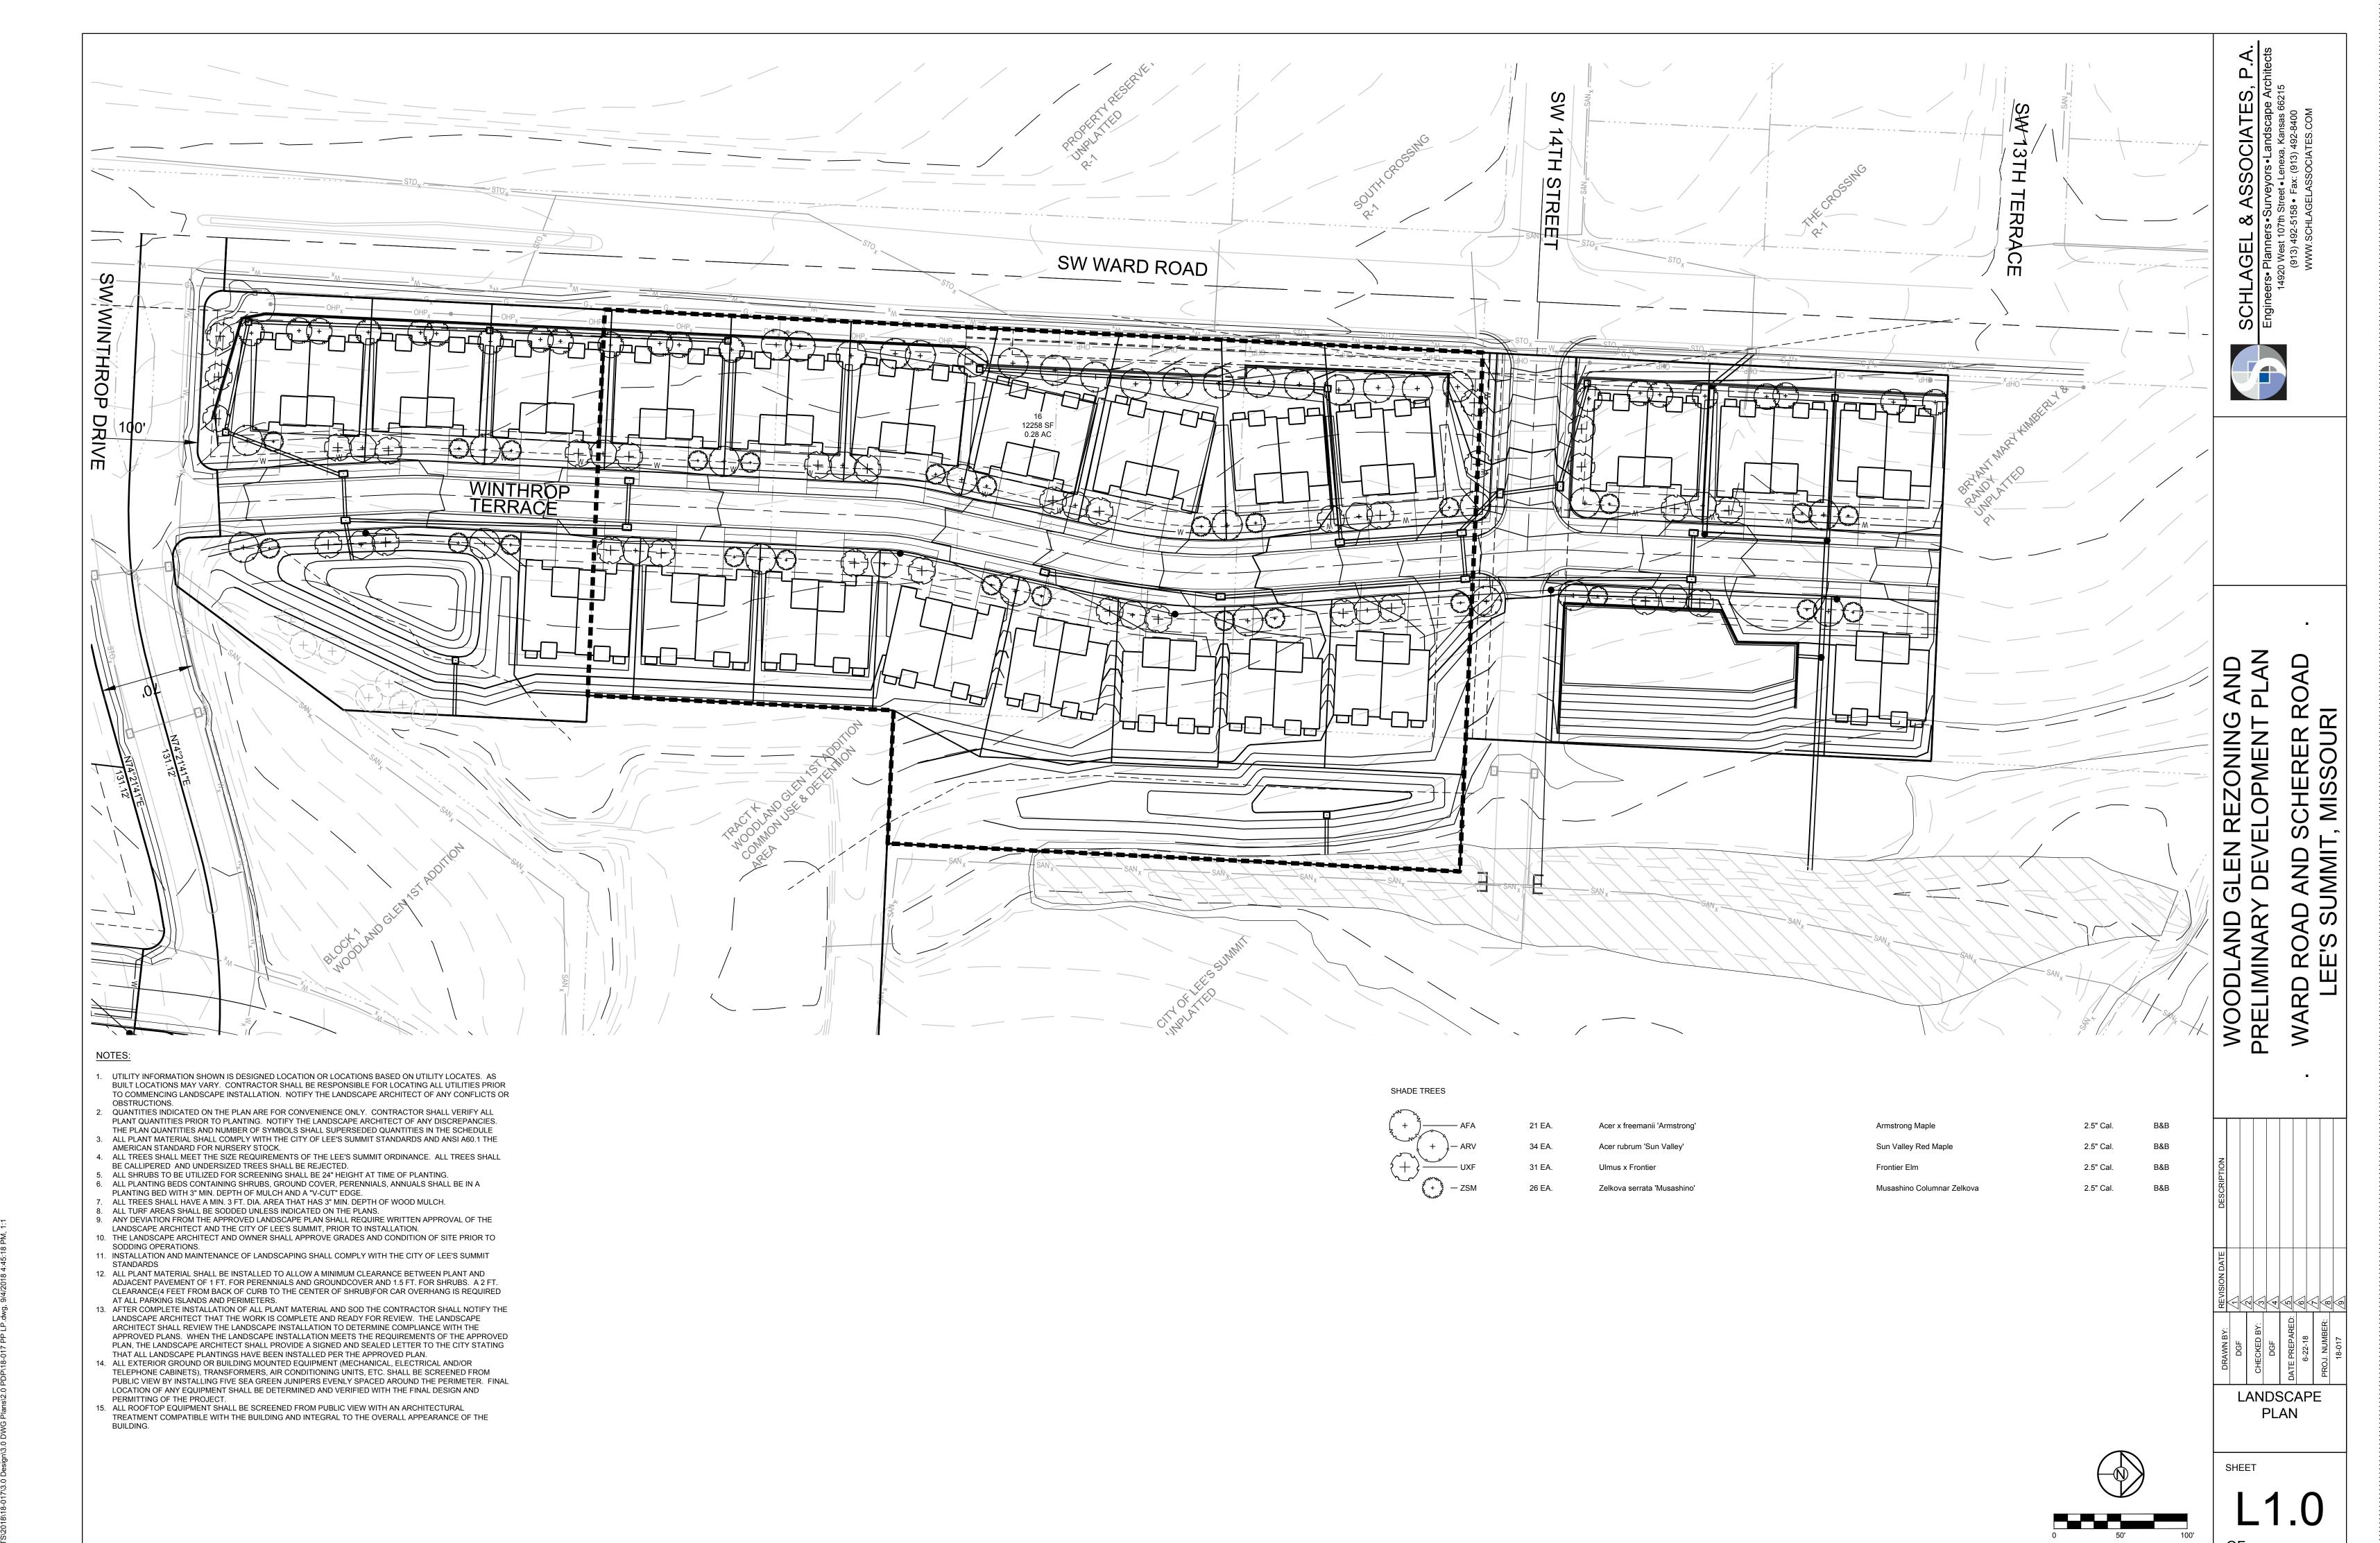

SCALE: 1" = 50'