

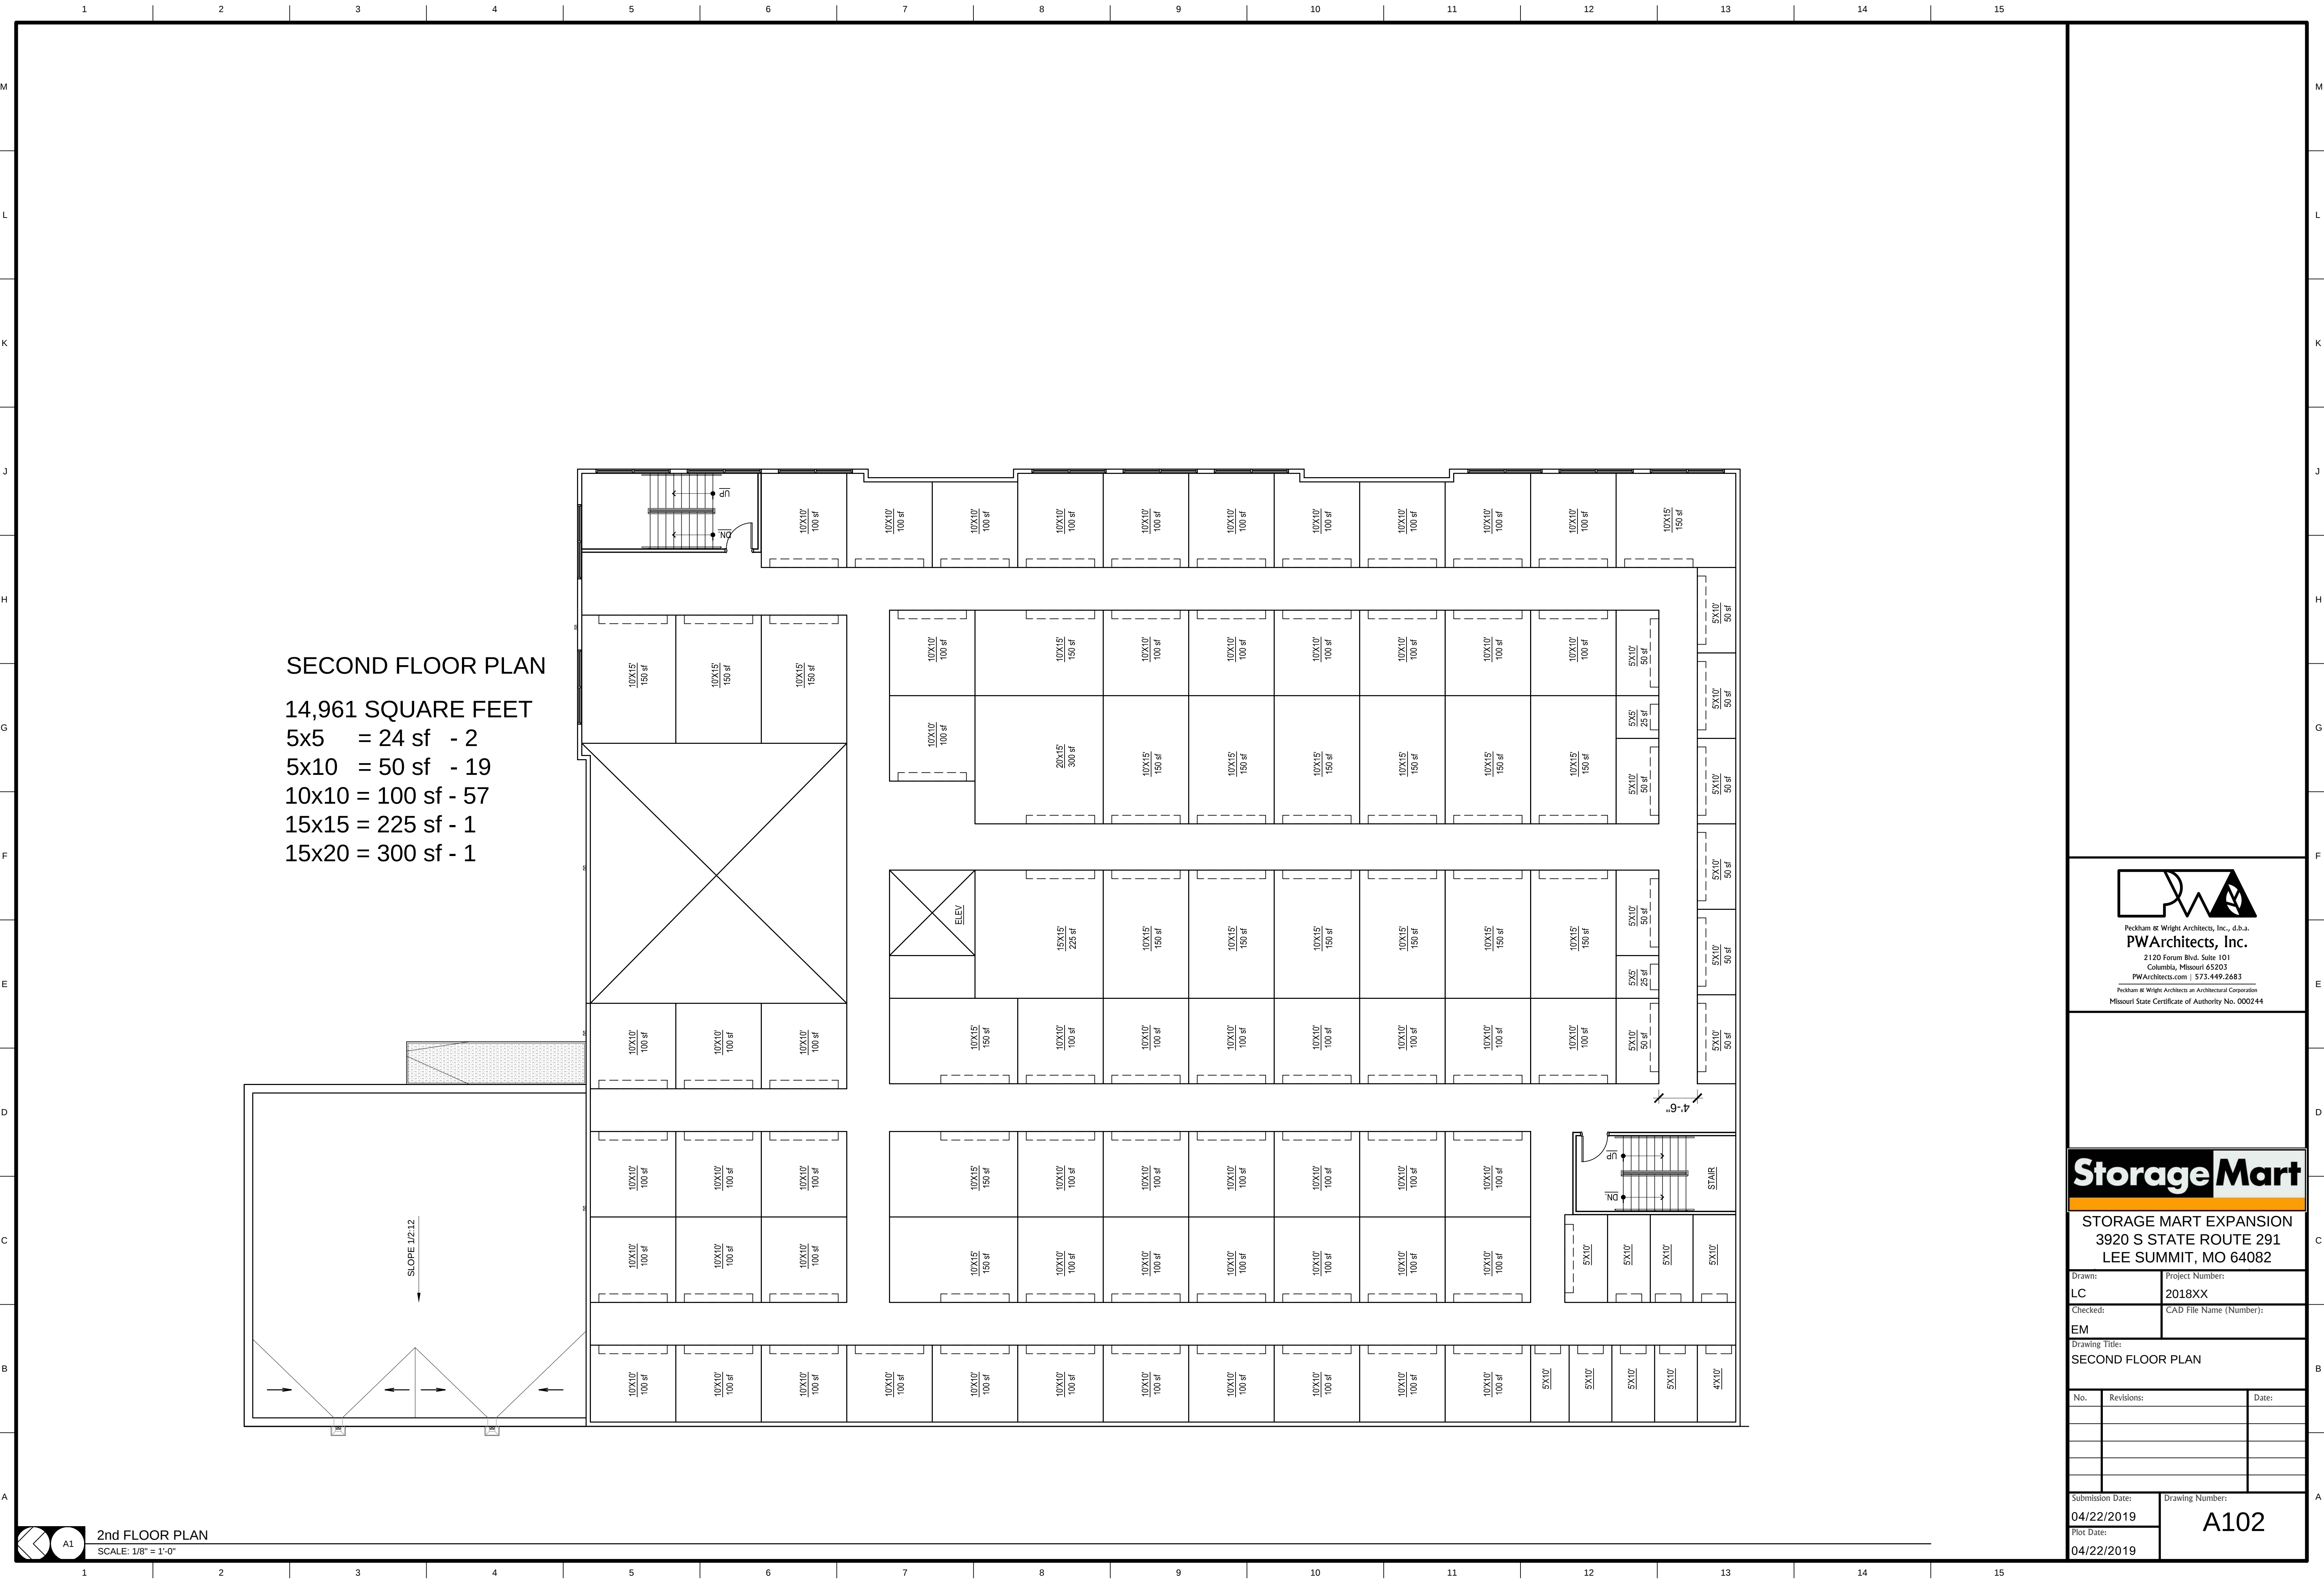


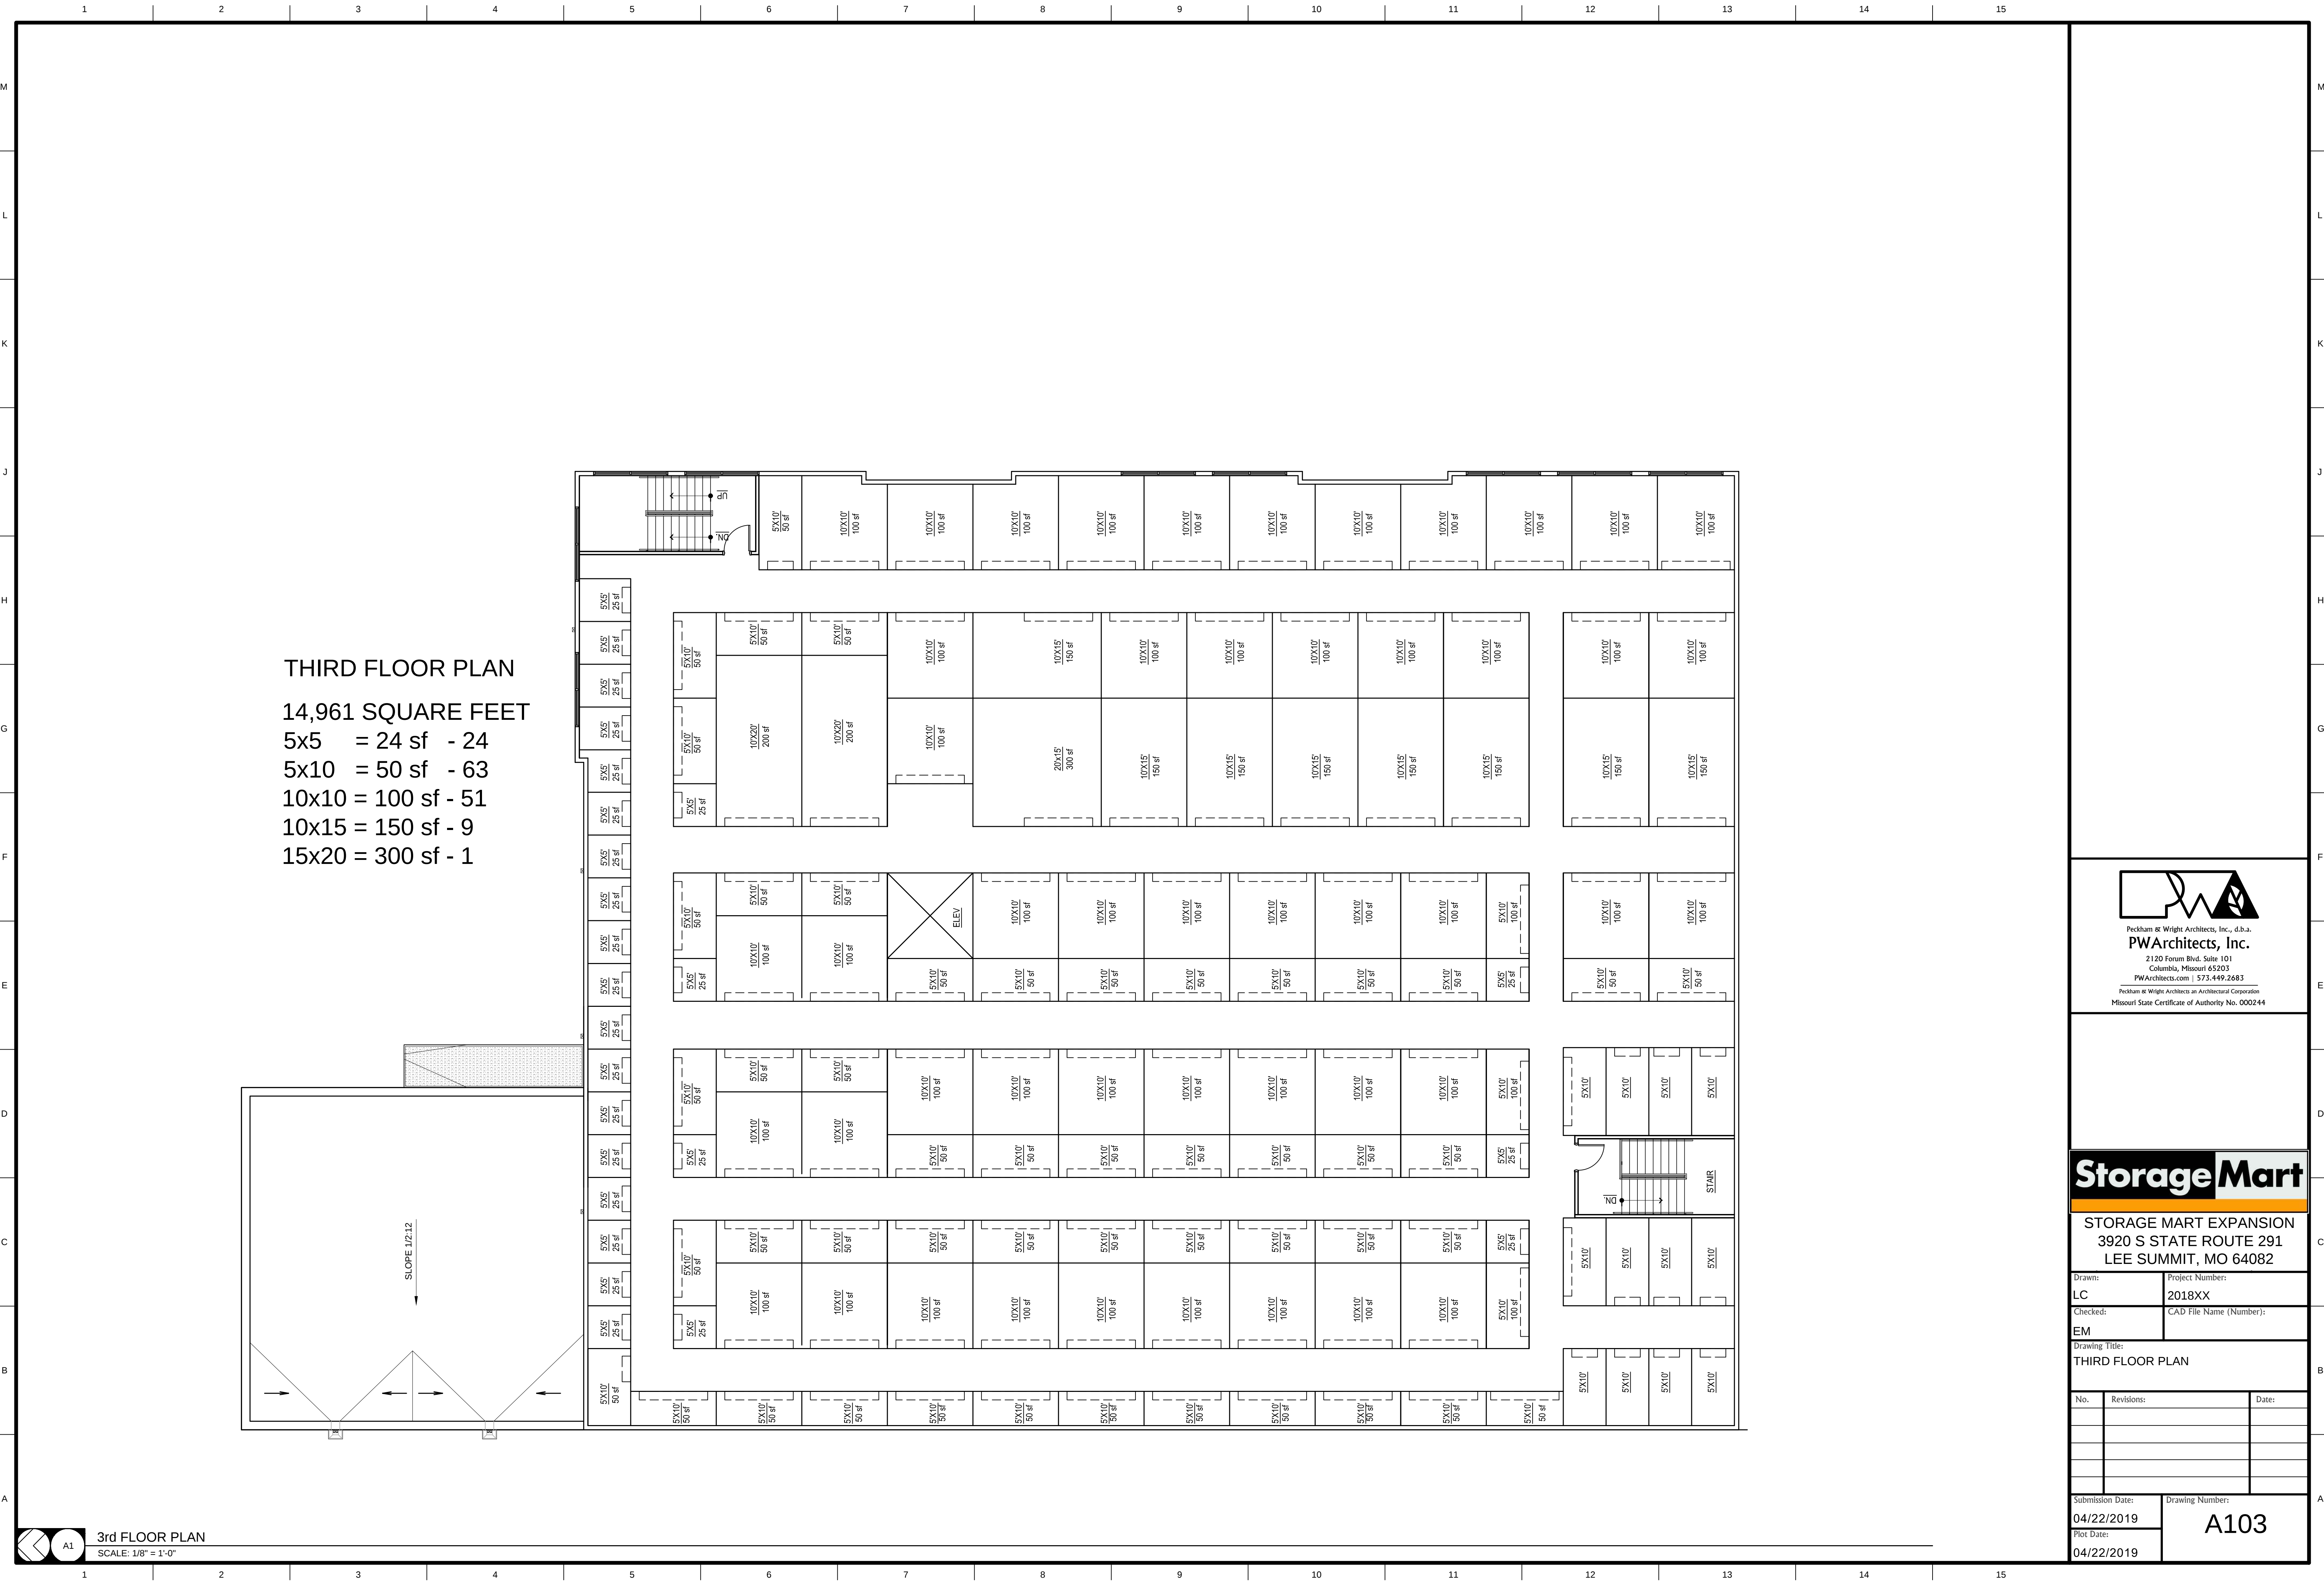

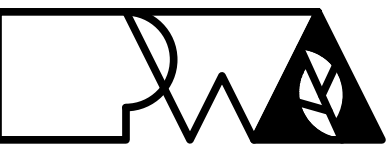


Peckham & Wright Architects, Inc., d.b.a.
PWArchitects, Inc.
2120 Forum Blvd. Suite 101
Columbia, Missouri 65203
PWArchitects.com | 573.449.2683
Peckham & Wright Architects an Architectural Corporation
Missouri State Certificate of Authority No. 000244

Storage Mart


STORAGE MART EXPANSION
3920 S STATE ROUTE 291
LEE SUMMIT, MO 64082

Drawn:	Project Number:
LC	2018XX
Checked:	CAD File Name (Number):
EM	


Drawing Title:
THIRD FLOOR PLAN

No.	Revisions:	Date:

Submission Date:	Drawing Number:
04/22/2019	A103
Plot Date:	
04/22/2019	

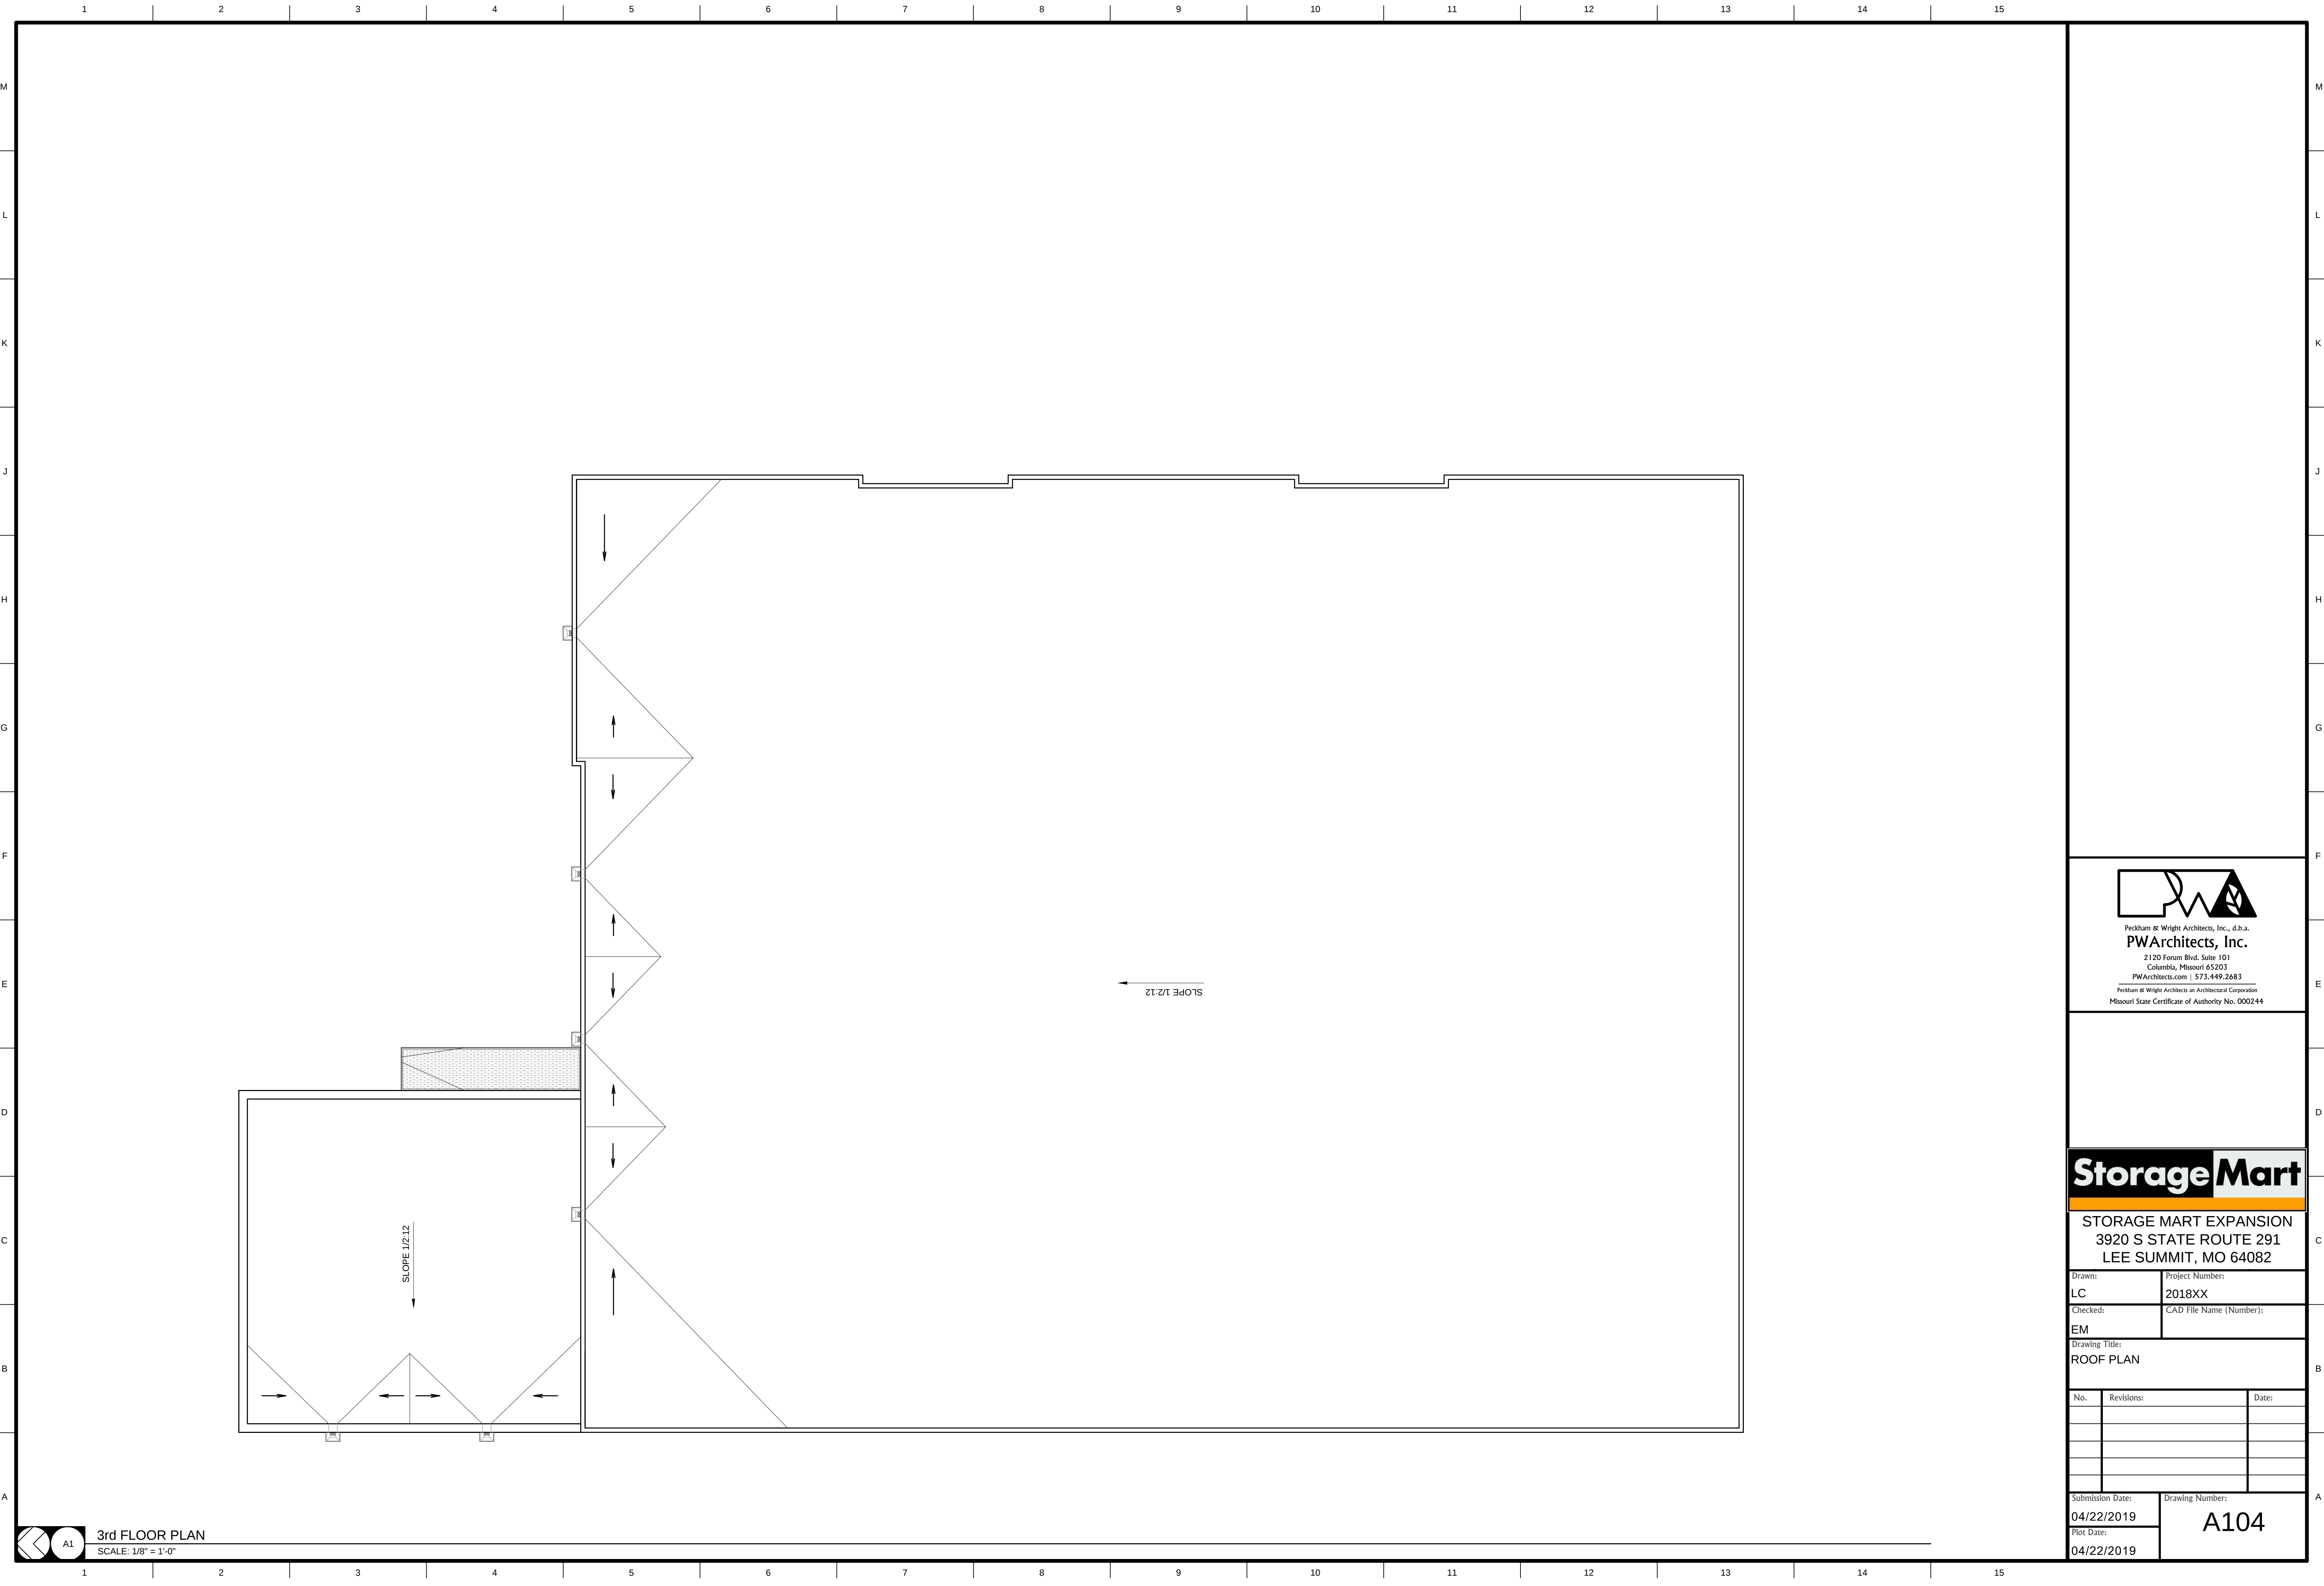

3rd FLOOR PLAN
SCALE: 1/8" = 1'-0"

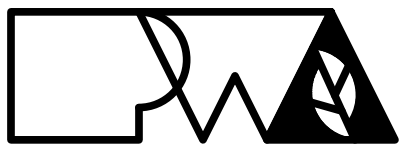

Peckham & Wright Architects, Inc., d.b.a.
PWArchitects, Inc.
2120 Forum Blvd. Suite 101
Columbia, Missouri 65203
PWArchitects.com | 573.449.2683

Peckham & Wright Architects an Architectural Corporation
Missouri State Certificate of Authority No. 000244

Storage Mart

STORAGE MART EXPANSION
3920 S STATE ROUTE 291
LEE SUMMIT, MO 64082


Drawn:	Project Number:
LC	2018XX
Checked:	CAD File Name (Number):
EM	

Drawing Title:
ROOF PLAN

No.	Revisions:	Date:

Submission Date:	Drawing Number:
04/22/2019	A104
Plot Date:	
04/22/2019	

A201

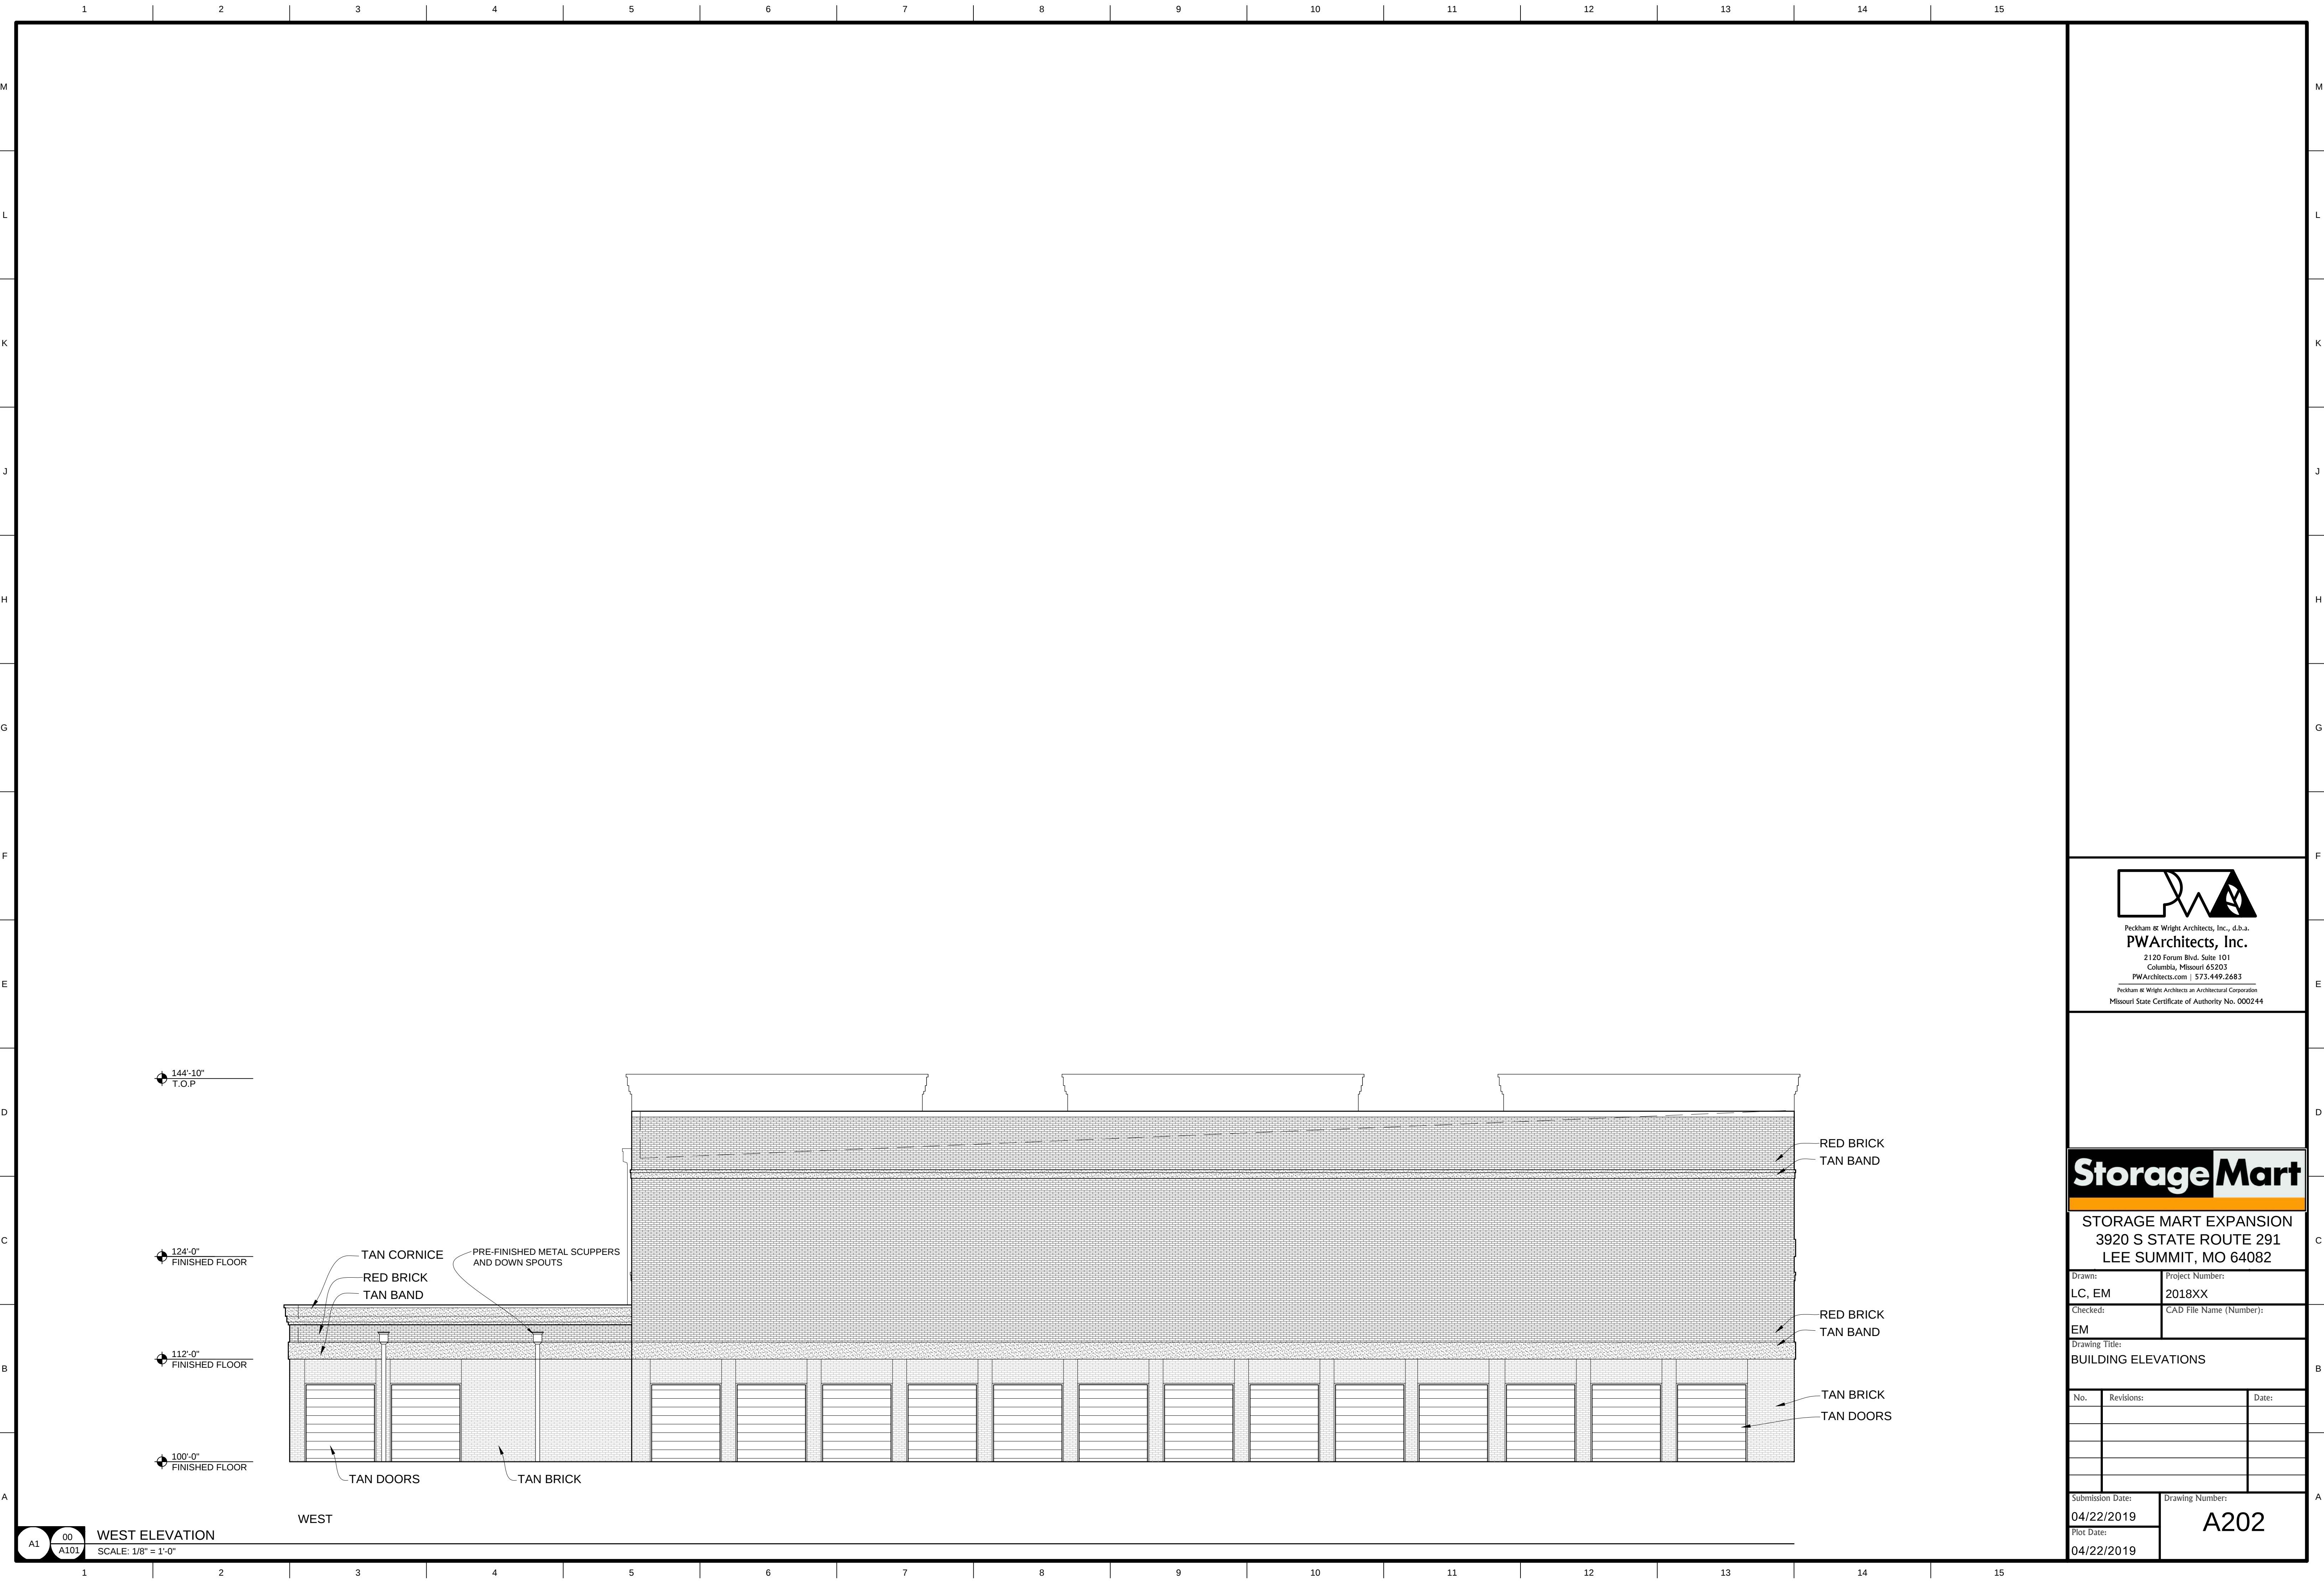



Peckham & Wright Architects, Inc., d.b.a.
PWArchitects, Inc.
2120 Forum Blvd. Suite 101
Columbia, Missouri 65203
PWArchitects.com | 573.449.2683
Peckham & Wright Architects an Architectural Corporation
Missouri State Certificate of Authority No. 000244



STORAGE MART EXPANSION
3920 S STATE ROUTE 291
LEE SUMMIT, MO 64082

Drawn: LC, EM	Project Number: 2018XX
Checked: EM	CAD File Name (Number):

Drawing Title:
BUILDING ELEVATIONS

No.	Revisions:	Date:

Submission Date: 04/22/2019	Drawing Number: A202
Plot Date: 04/22/2019	