

1 Floor Plan  
1/8" = 1'-0"

**Scharhag**  
HERMAN A. SCHARHAG COMPANY ARCHITECTS

6247 Brookside Blvd. #204 Kansas City, Mo 64113  
Phone: 816-656-5055 Scharhagarch@gmail.com

Copyright 2017 Herman A. Scharhag Co., Architects  
All Rights Reserved. No part of these drawings may be reproduced in any form or by any electronic or mechanical means, without written permission.

NEW BUILDING FOR  
**DOUGLAS ROAD CENTER Lot 4**  
NE VICTORIA DRIVE & NE DOUGLAS ST.

J. Jeffrey Schroeder Mo. License A-4226  
Herman Scharhag Co., Arch. Cert. of Authority A-22

No.	Description	Date
Revision Schedule		


Floor Plan

Project number 2222  
Date 05.14.2020


**A101**

Scale 1/8" = 1'-0"


8/10/2020 10:14:55 AM

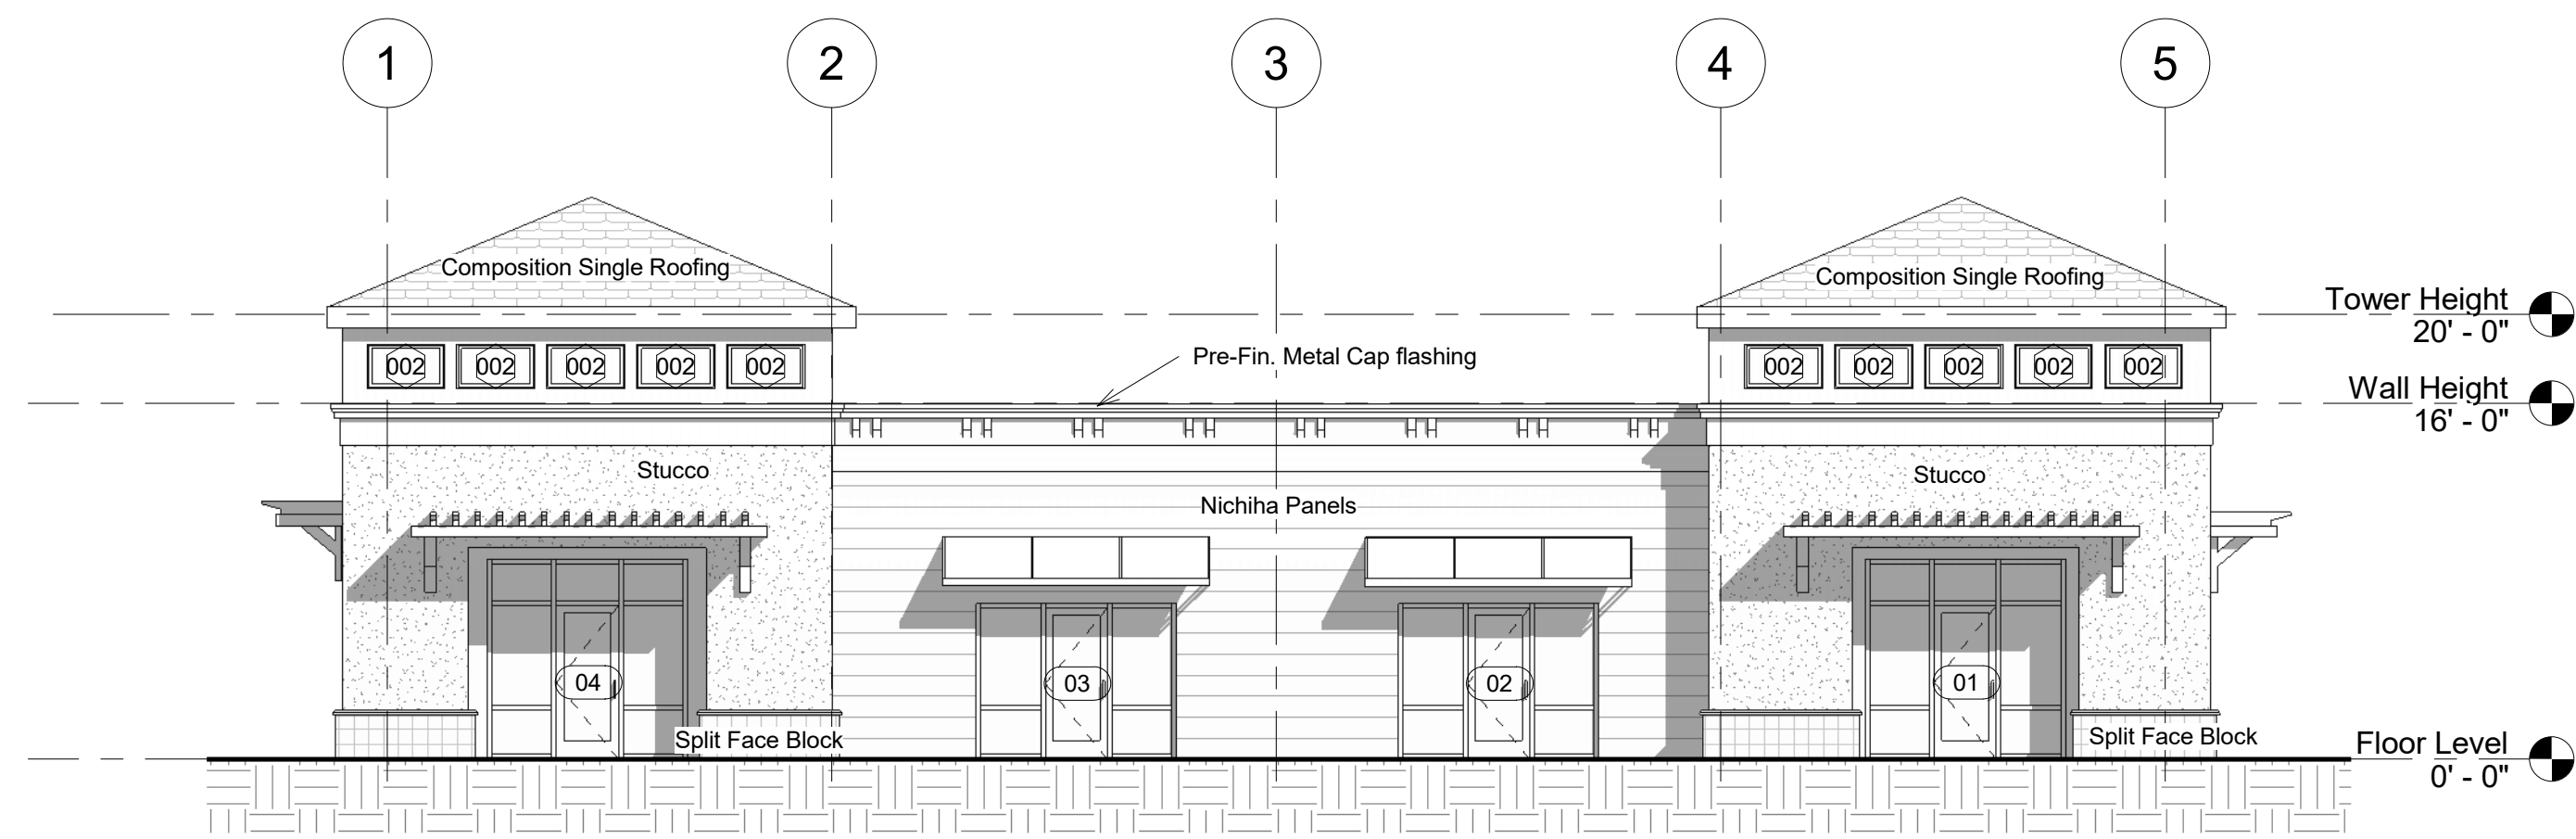


1 East Elevation  
1/8" = 1'-0"

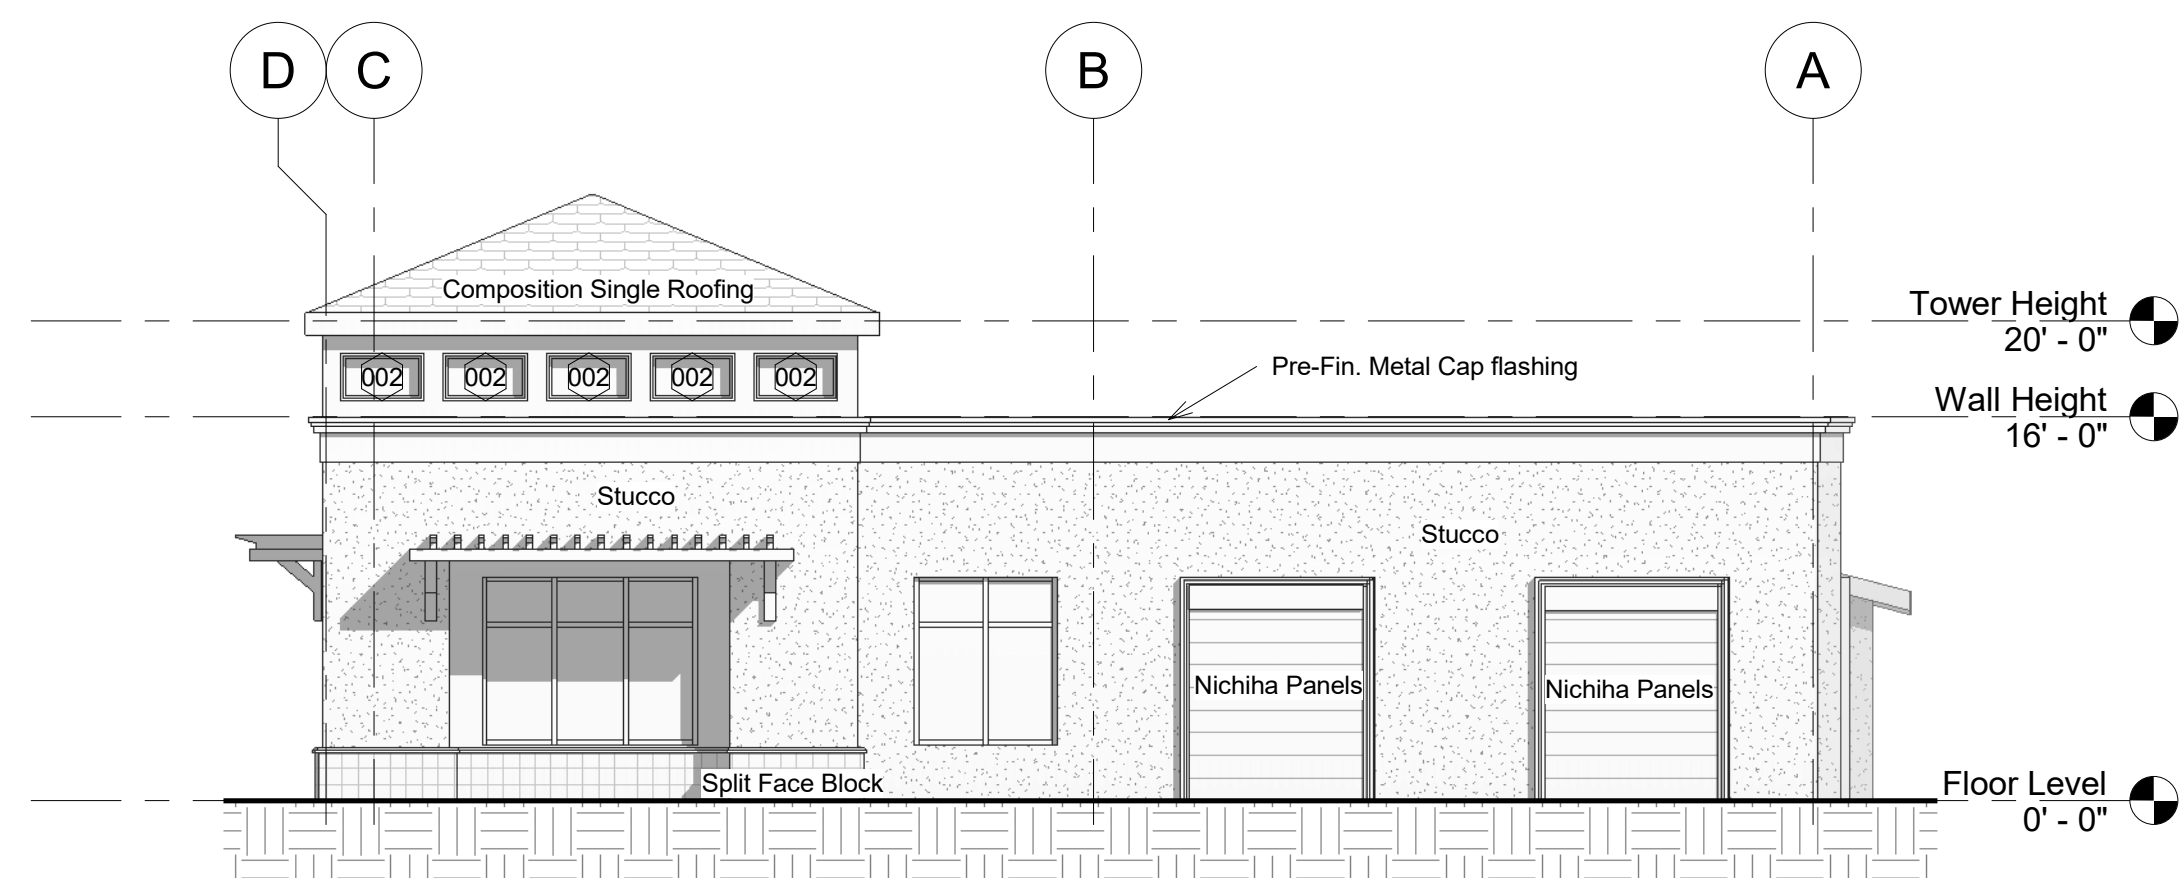

2 North Elevation  
1/8" = 1'-0"

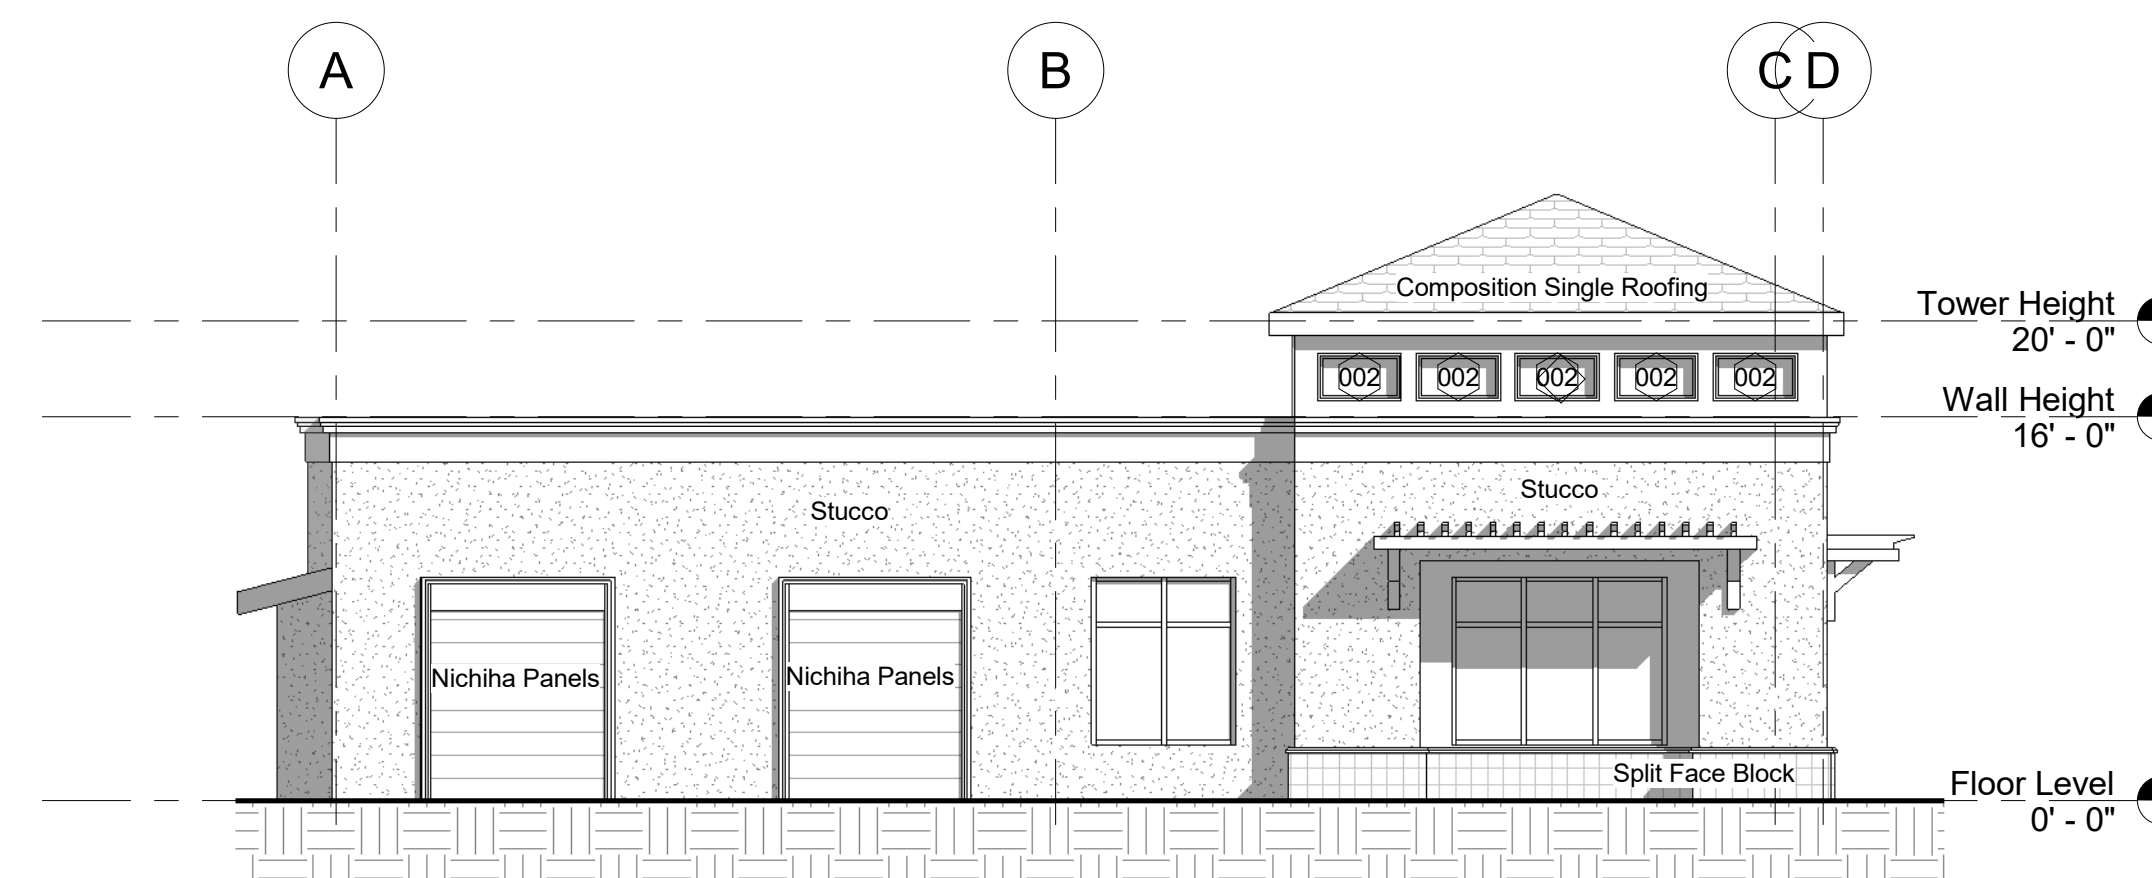

3 South Elevation  
1/8" = 1'-0"

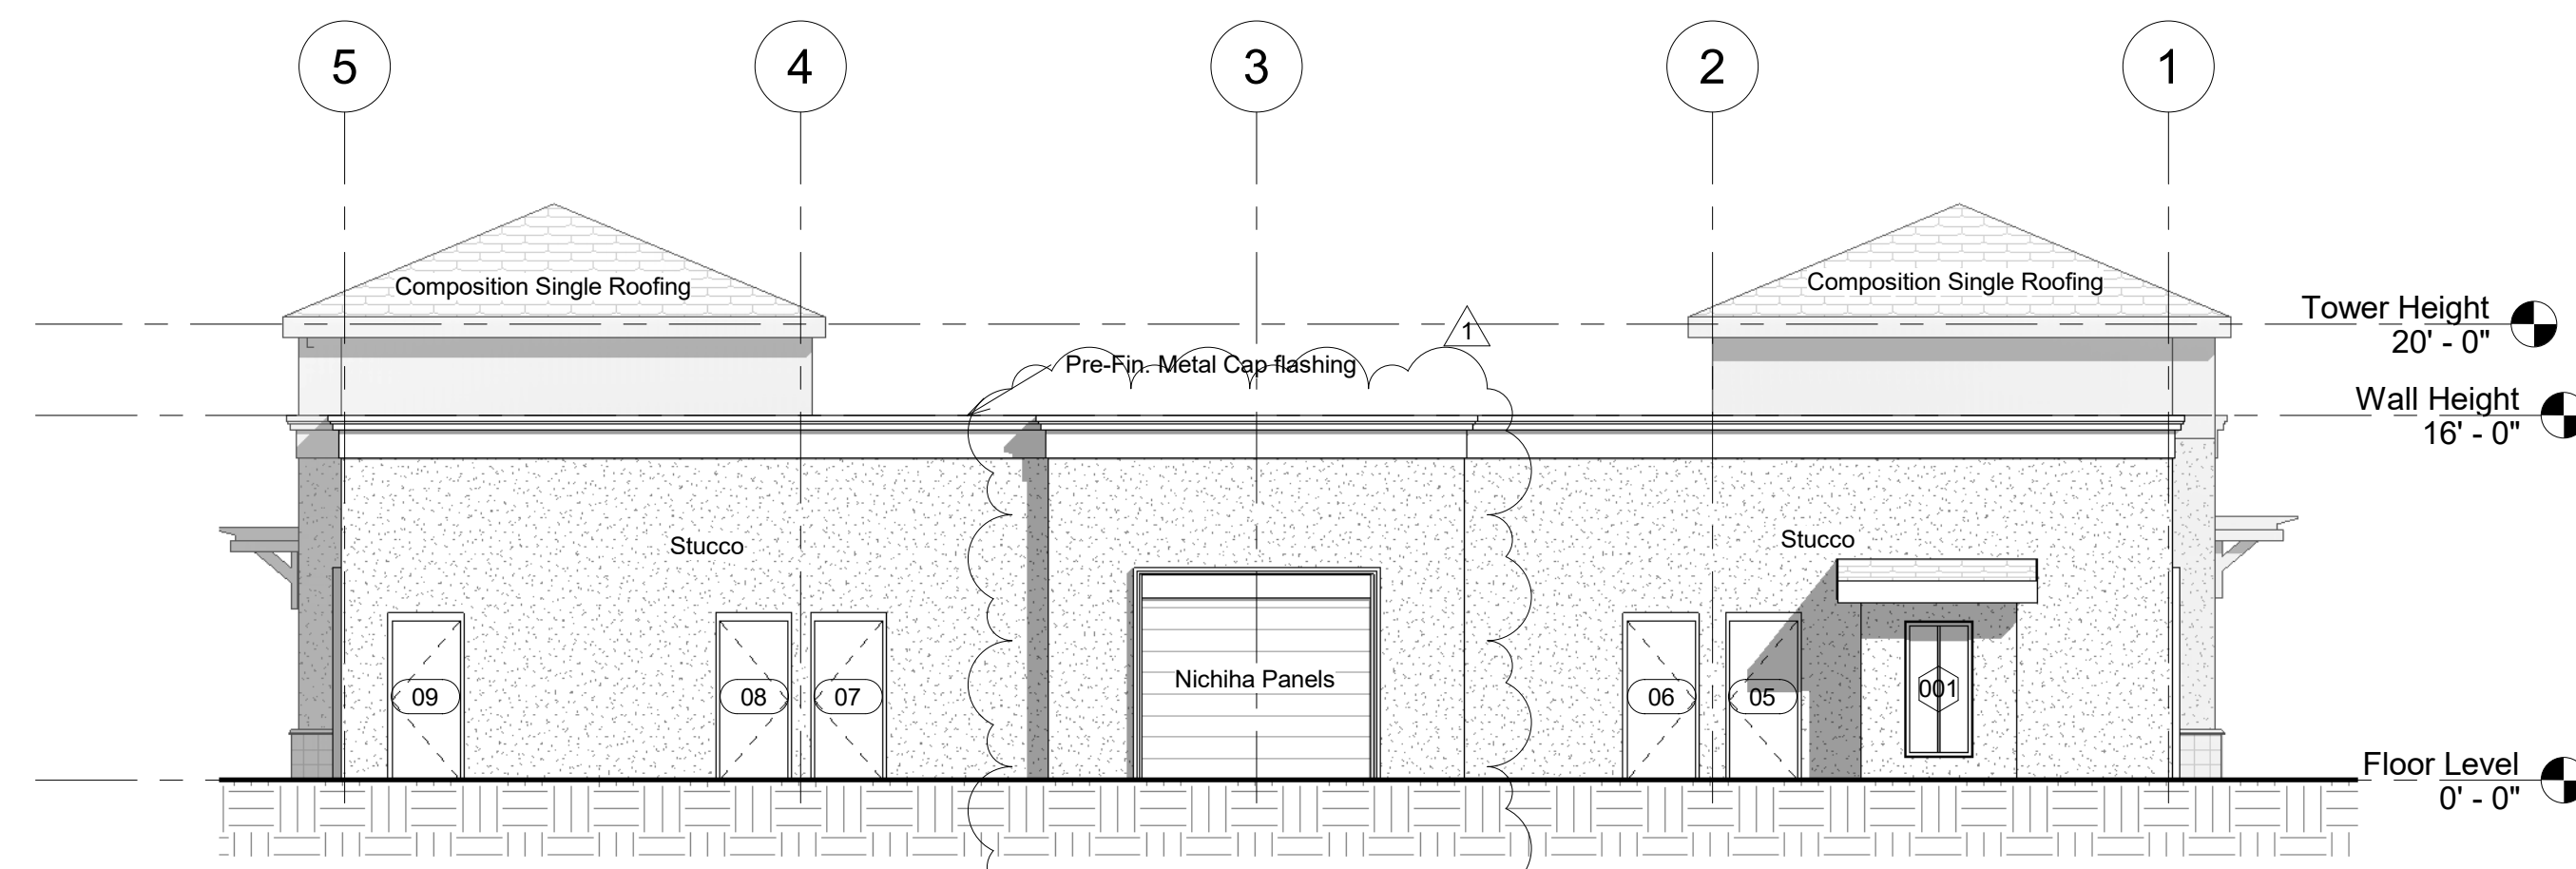

4 West Elevation  
1/8" = 1'-0"

**Scharhag**  
HERMAN A. SCHARHAG COMPANY ARCHITECTS

6247 Brookside Blvd. #204 Kansas City, Mo 64113  
Phone: 816-656-5055 Scharhagarch@gmail.com

Copyright 2017 Herman A. Scharhag Co., Architects  
All Rights Reserved. No part of these drawings may be reproduced in any form or by any electronic or mechanical means, without written permission.

NEW BUILDING FOR

**DOUGLAS ROAD CENTER Lot 4**  
NE VICTORIA DRIVE & NE DOUGLAS ST.

J. Jeffrey Schroeder Mo. License A-4226  
Herman Scharhag Co., Arch. Cert. of Authority A-22

No.	City Comments	Description	Date
1	City Comments		8.10


Elevations

Project number 2222  
Date 05.14.2020


**A201**

Scale 1/8" = 1'-0"


8/10/2020 10:14:57 AM

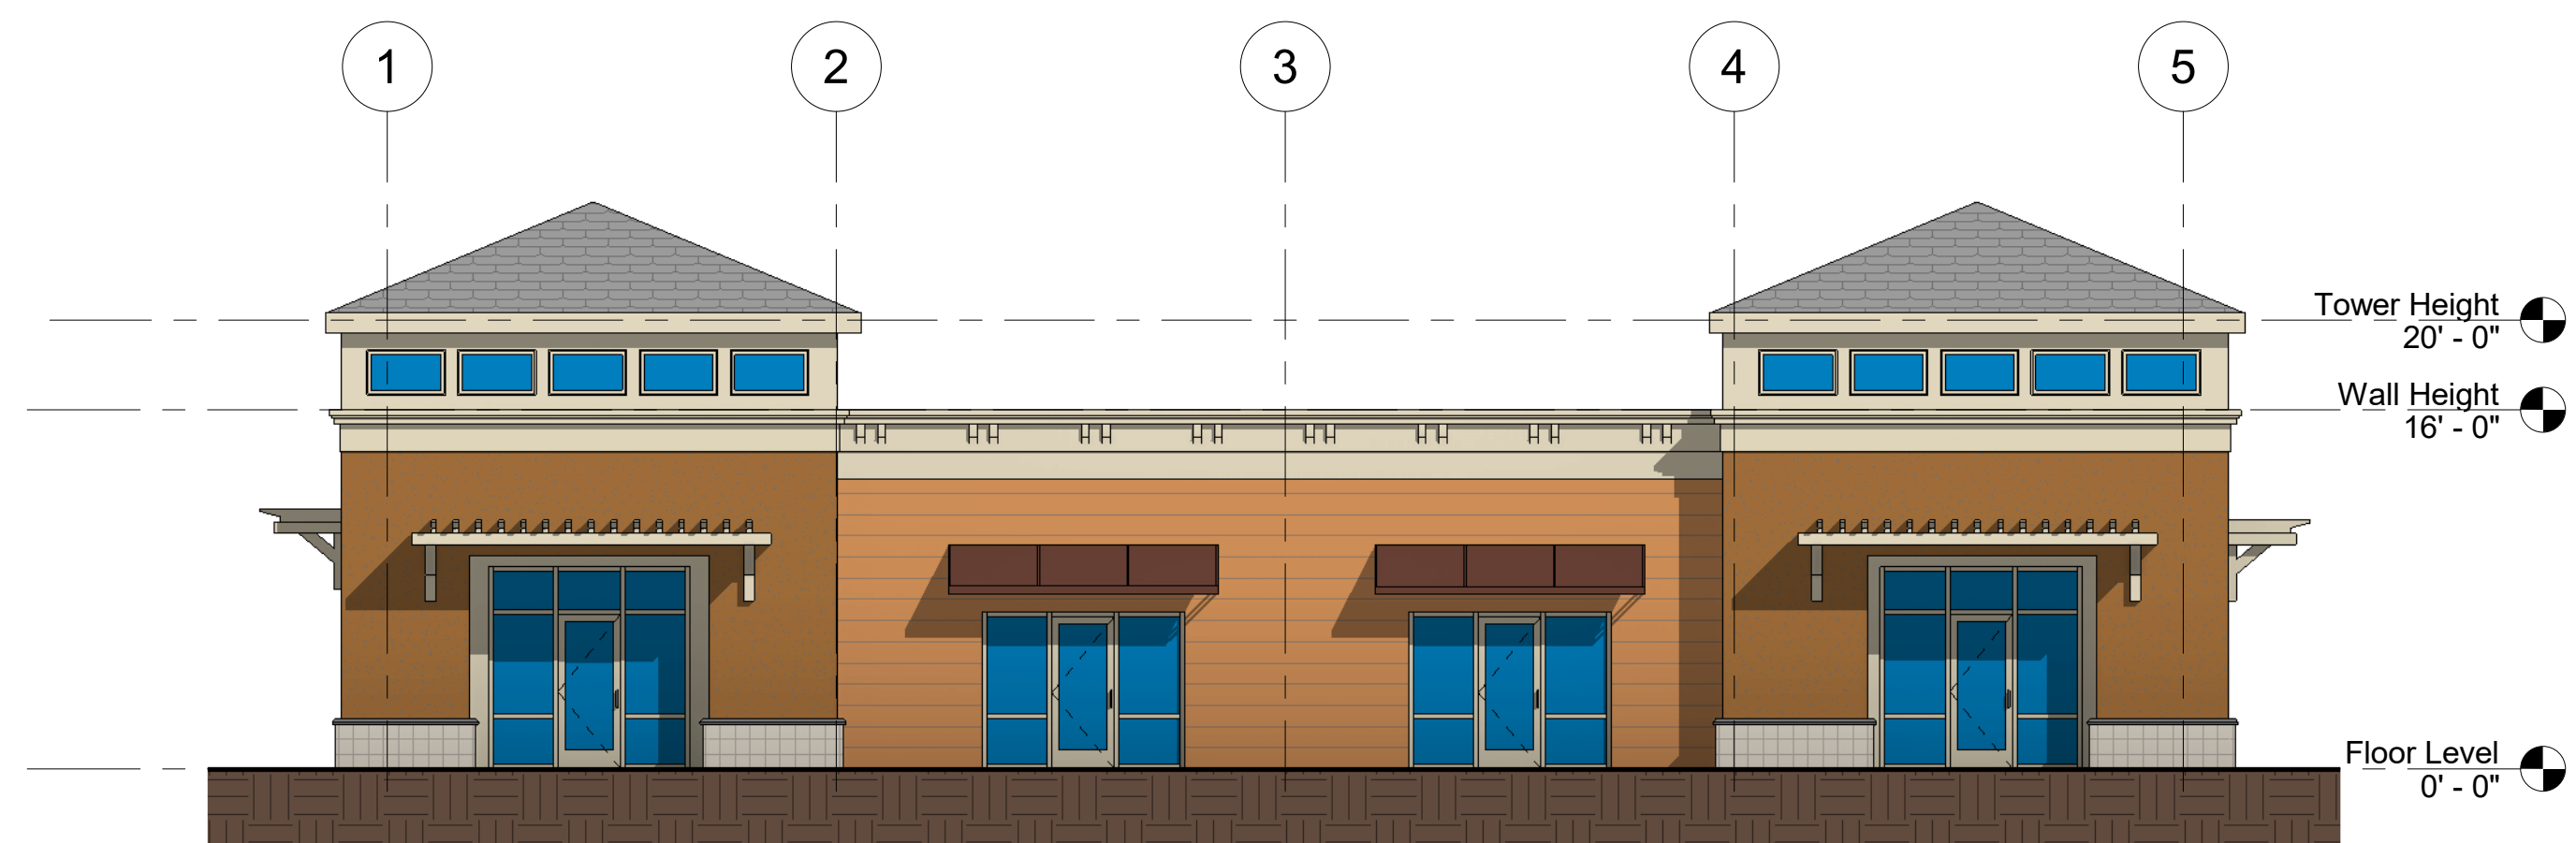


1 East Elevation Color  
1/8" = 1'-0"

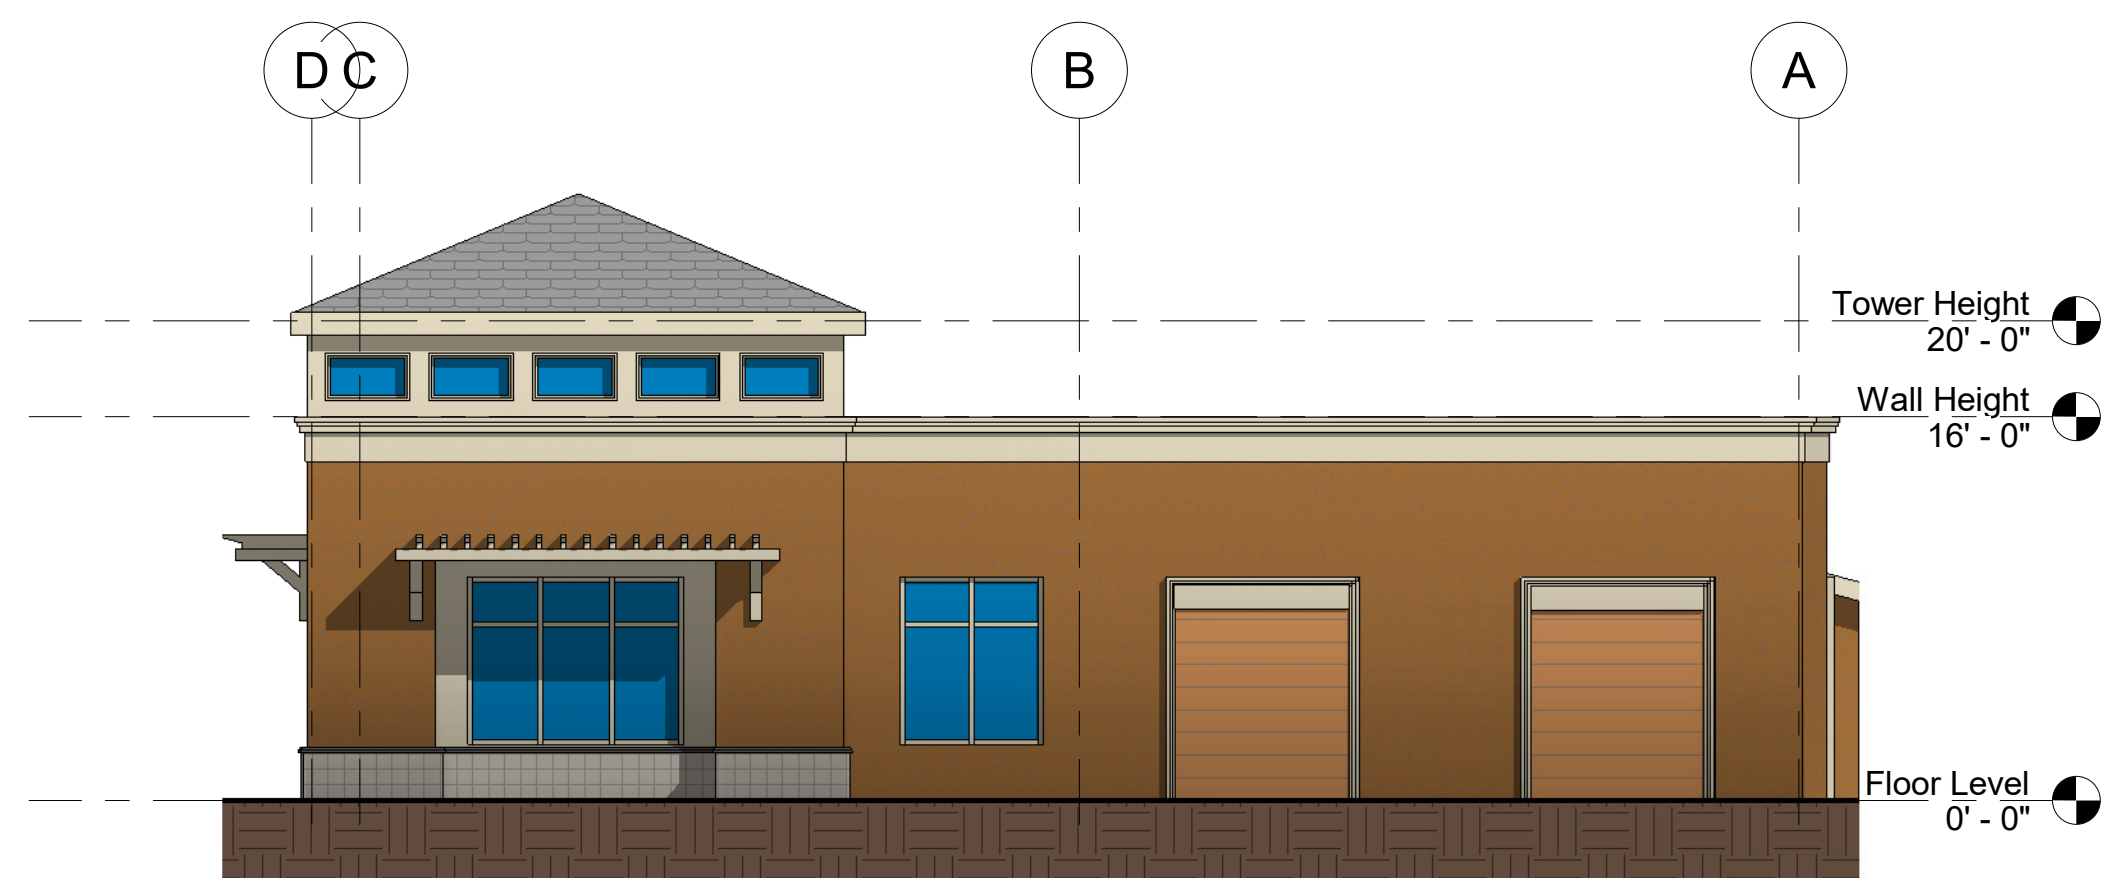

2 North Elevation Color  
1/8" = 1'-0"

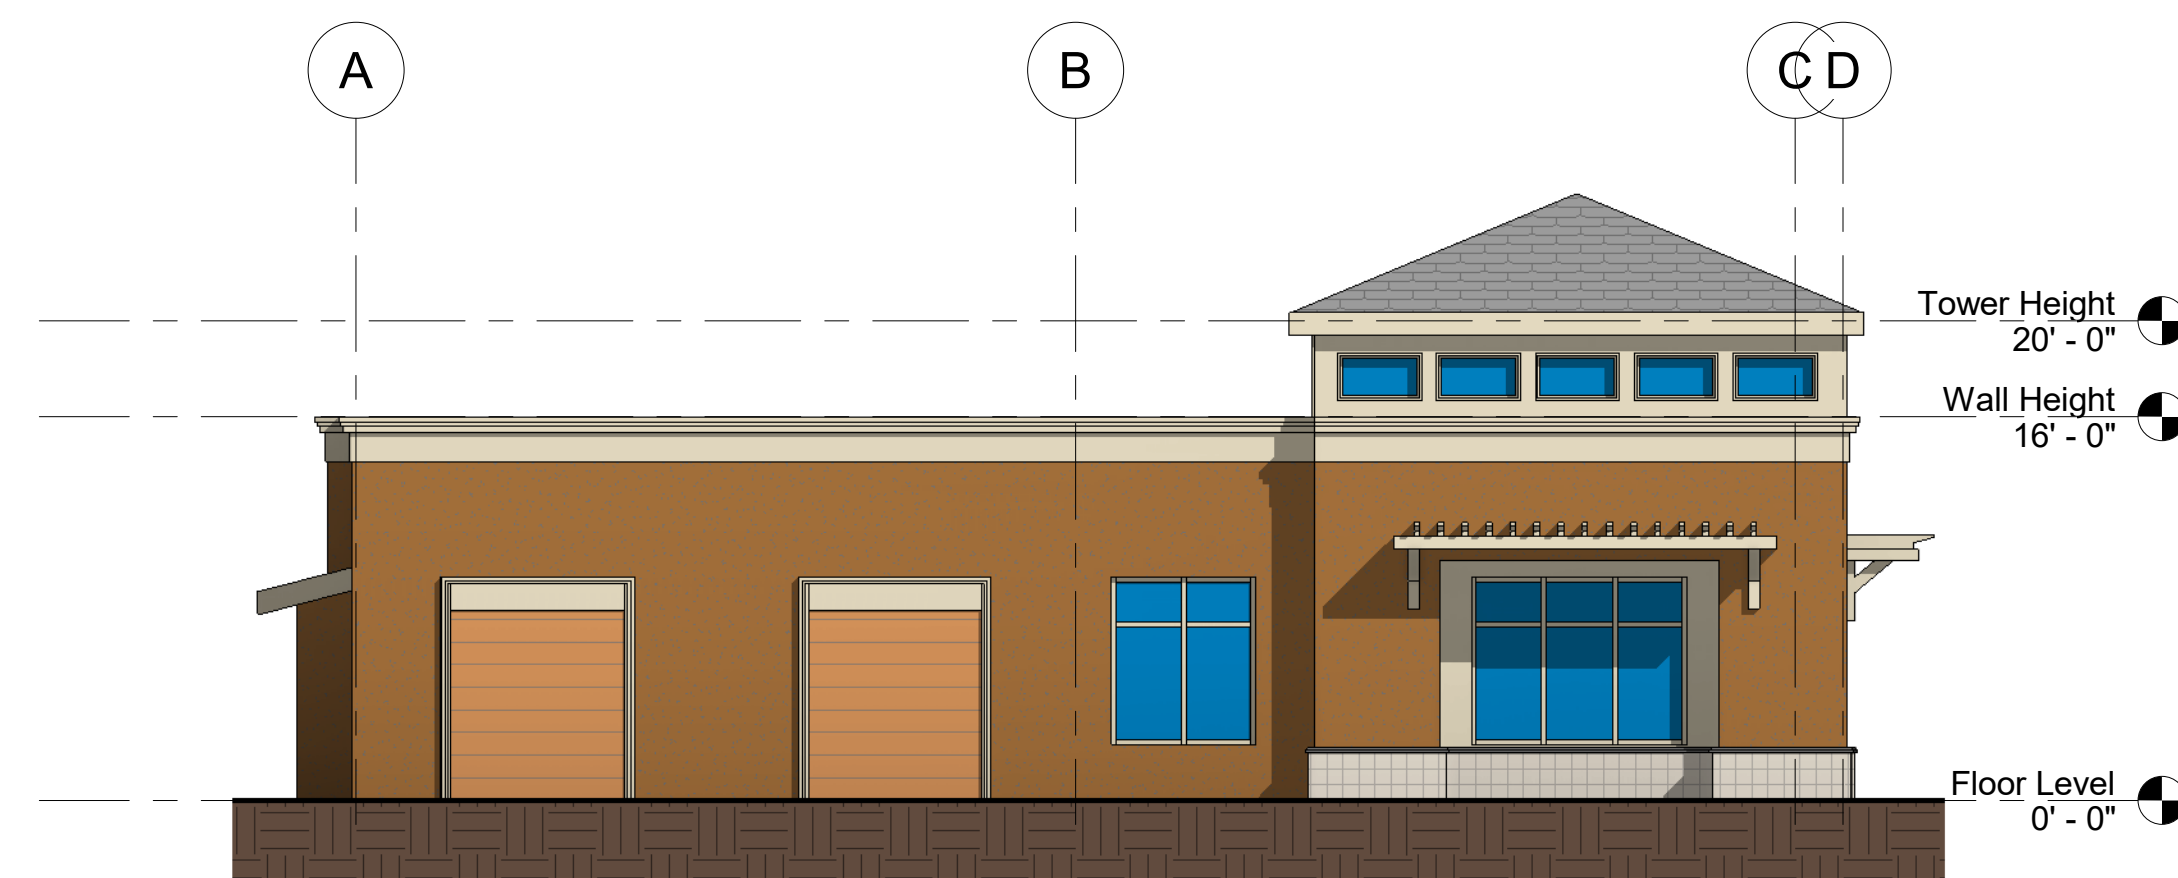

3 South Elevation Color  
1/8" = 1'-0"

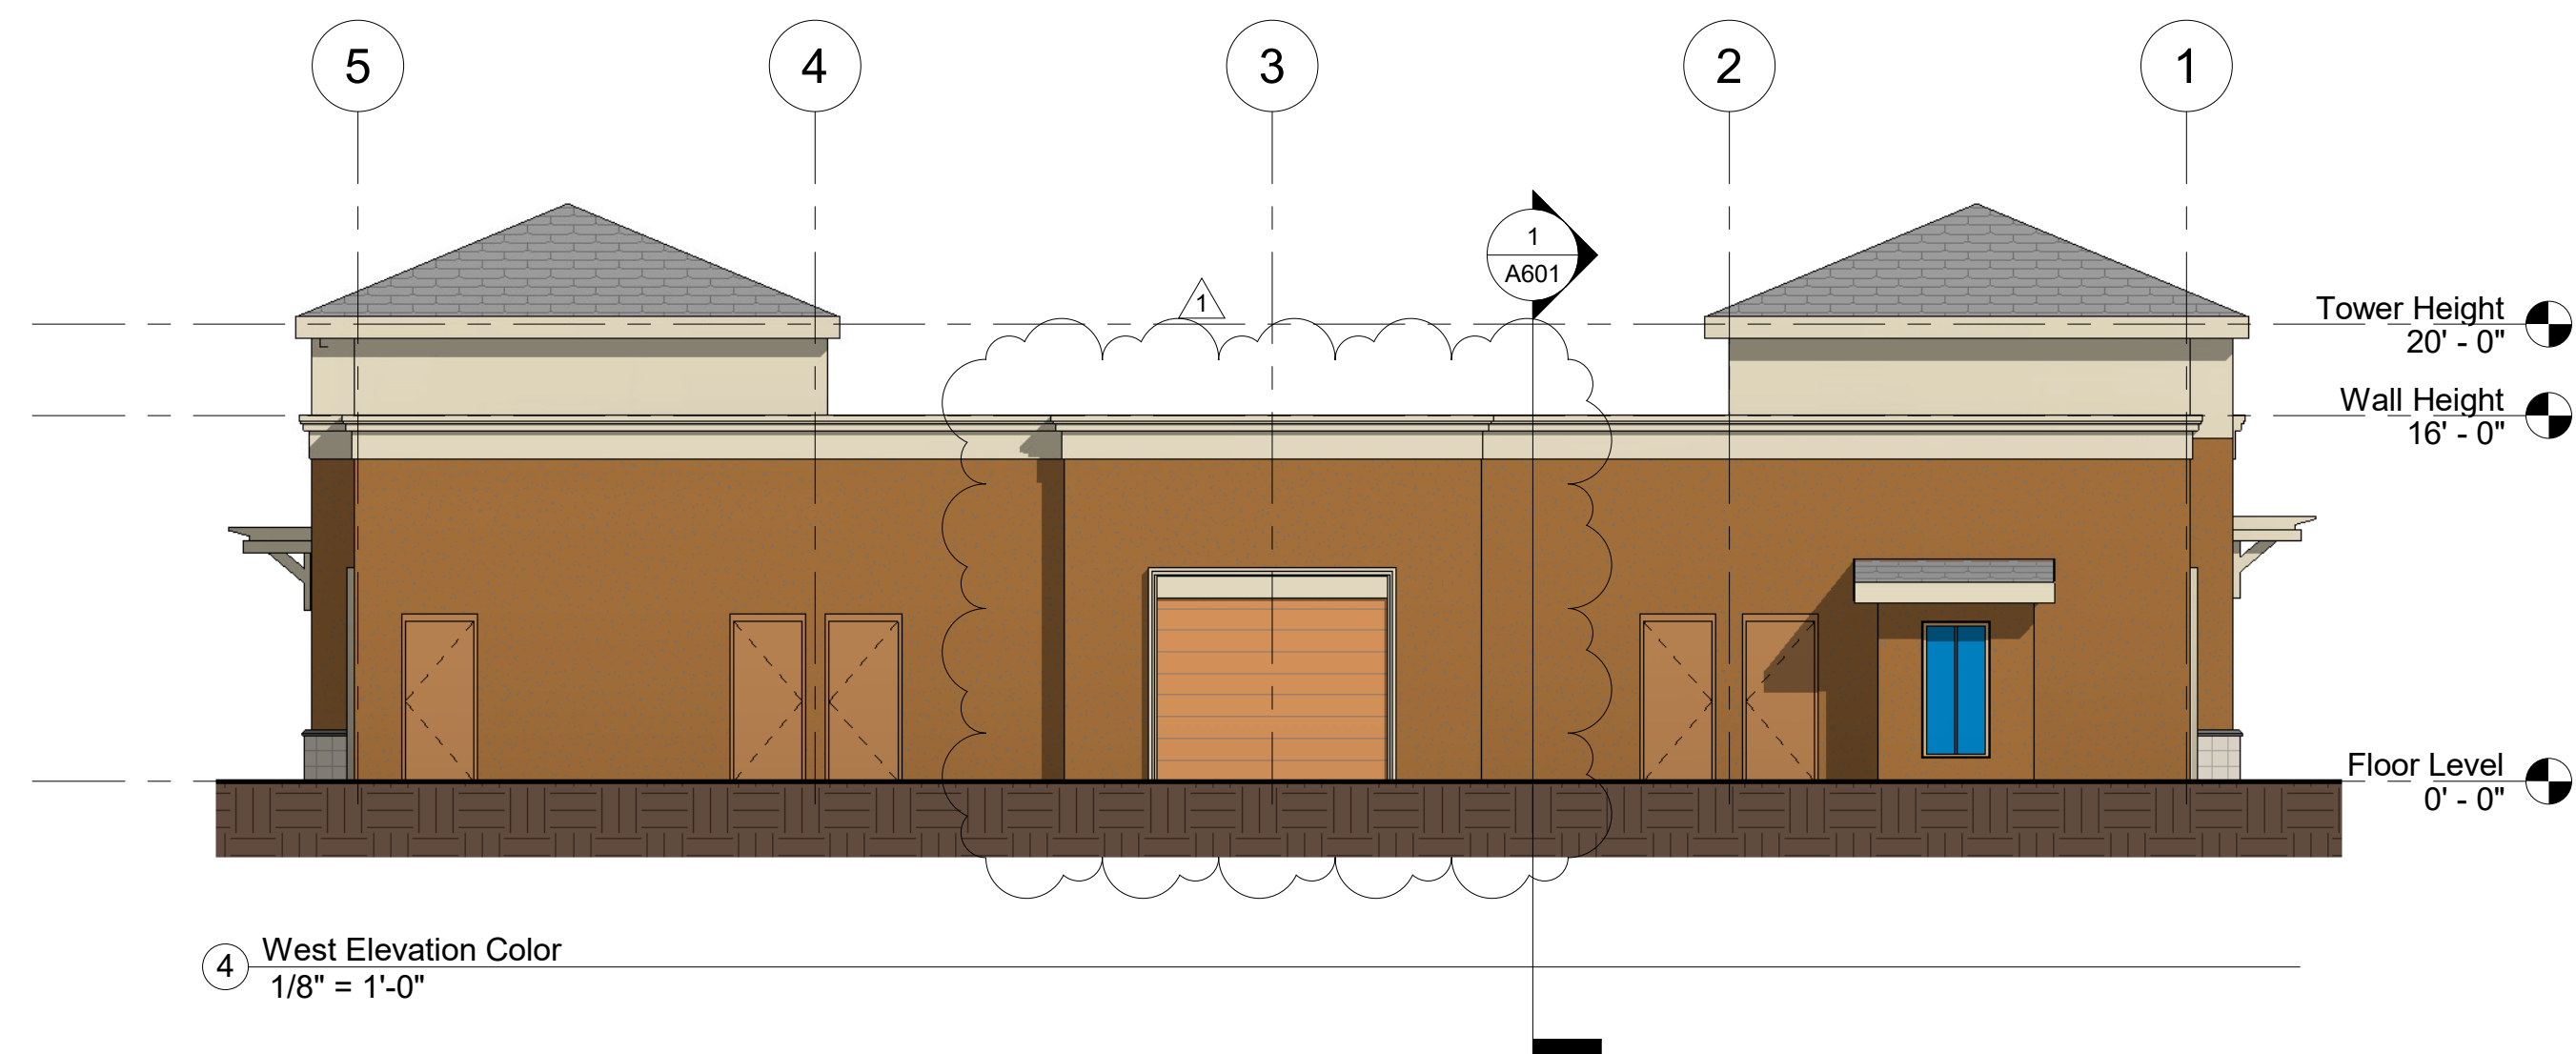

4 West Elevation Color  
1/8" = 1'-0"

**Scharhag**  
HERMAN A. SCHARHAG COMPANY ARCHITECTS

6247 Brookside Blvd. #204 Kansas City, Mo 64113  
Phone: 816-656-5055 Scharhagarch@gmail.com

Copyright 2017 Herman A. Scharhag Co., Architects  
All Rights Reserved. No part of these drawings may be reproduced in any form or by any electronic or mechanical means, without written permission.

NEW BUILDING FOR

**DOUGLAS ROAD CENTER Lot 4**  
NE VICTORIA DRIVE & NE DOUGLAS ST.

J. Jeffrey Schroeder Mo. License A-4226  
Herman Scharhag Co., Arch. Cert. of Authority A-22

No.	Description	Date
1	City Comments	8.10
Revision Schedule		

Colored Elevations

Project number 2222  
Date 05.14.2020

**A202**

Scale 1/8" = 1'-0"

8/10/2020 10:15:00 AM