

1 Floor Plan
1/8" = 1'-0"

Scharhag
HERMAN A. SCHARHAG COMPANY ARCHITECTS

6247 Brookside Blvd. #204 Kansas City, Mo 64113
Phone: 816-656-5055 Scharhagarch@gmail.com

Copyright 2017 Herman A. Scharhag Co., Architects
All Rights Reserved. No part of these drawings may be reproduced in any form or by any electronic or mechanical means, without written permission.

NEW BUILDING FOR

DOUGLAS ROAD CENTER Lot 3
NE VICTORIA DRIVE & NE DOUGLAS ST.

J. Jeffrey Schroeder Mo. License A-4226
Herman Scharhag Co., Arch. Cert. of Authority A-22


No.	Description	Date
Revision Schedule		

Floor Plan


Project number 2222
Date 08.10.2020

A101


Scale 1/8" = 1'-0"

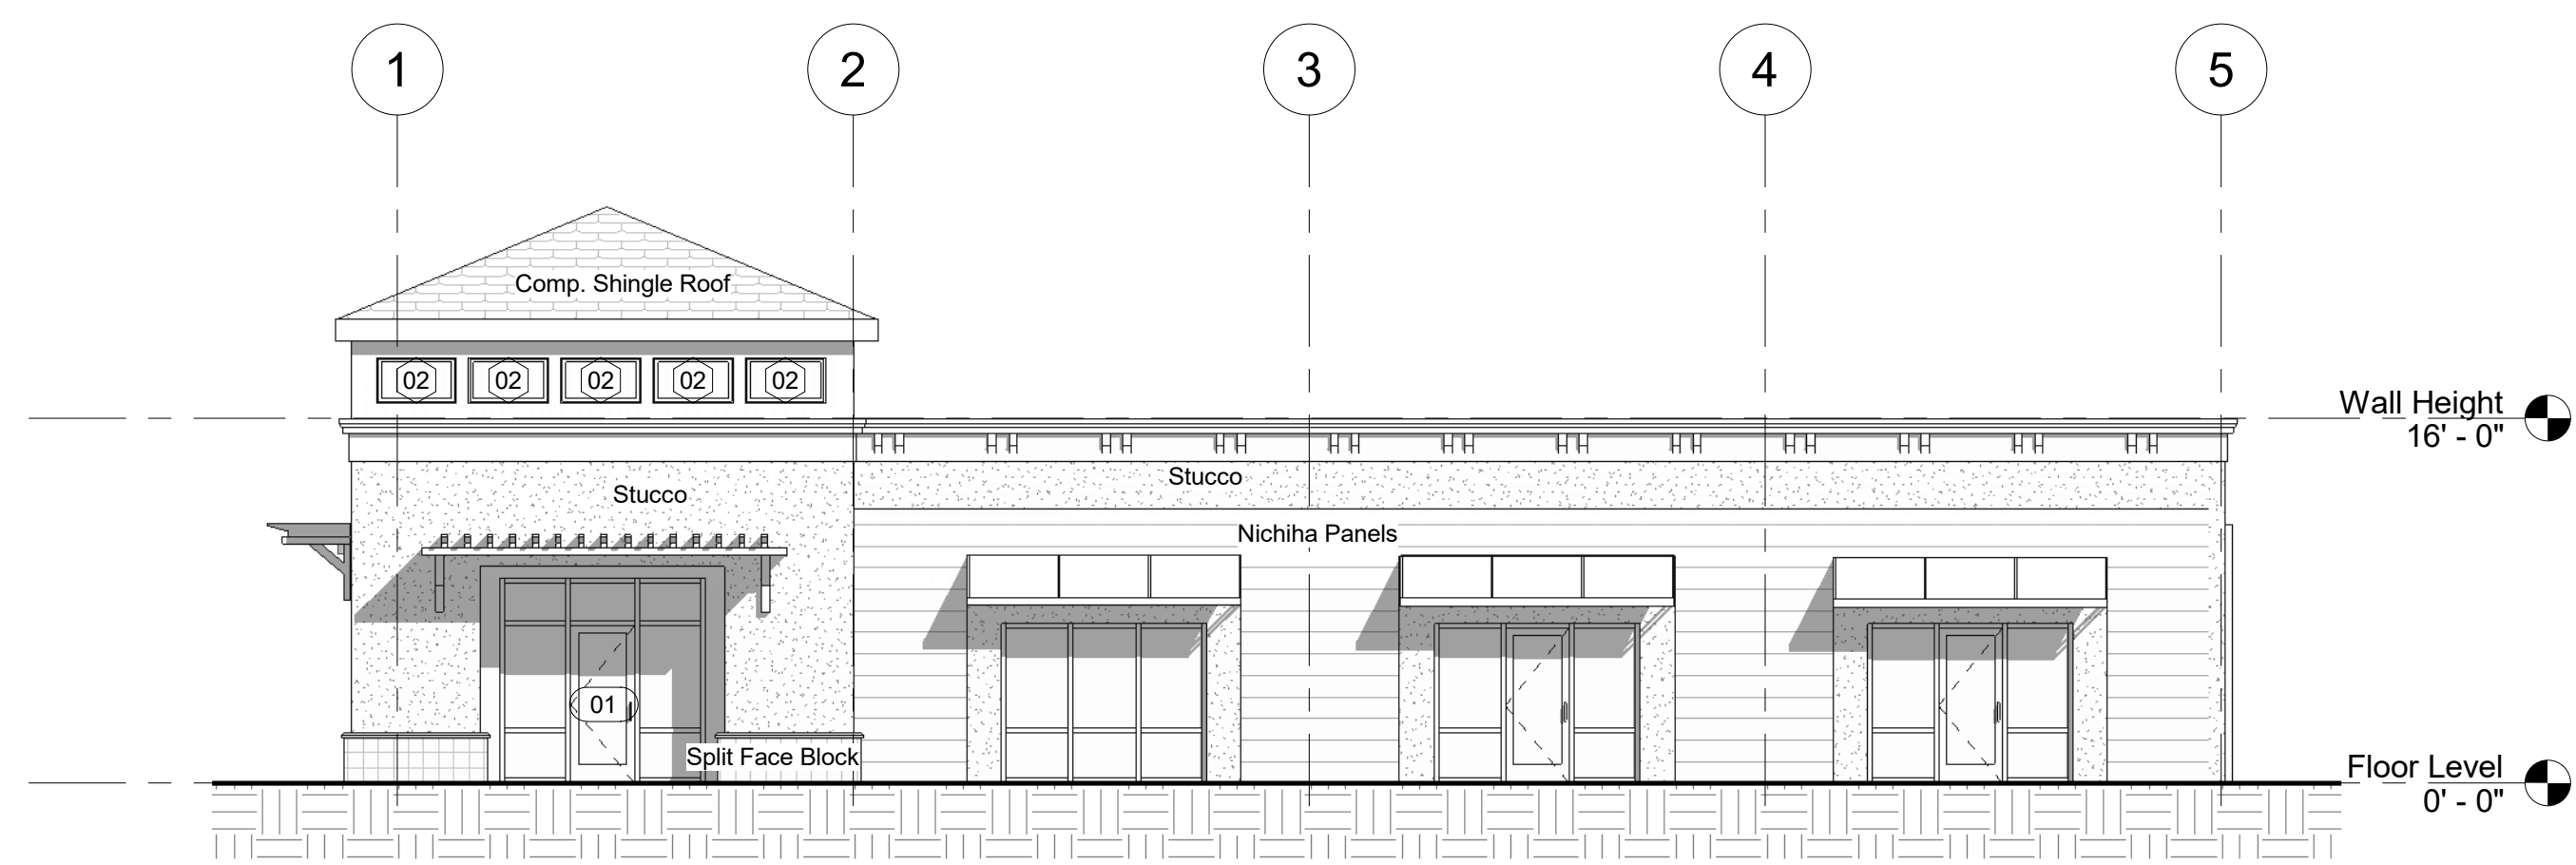


1 East Elevation
1/8" = 1'-0"

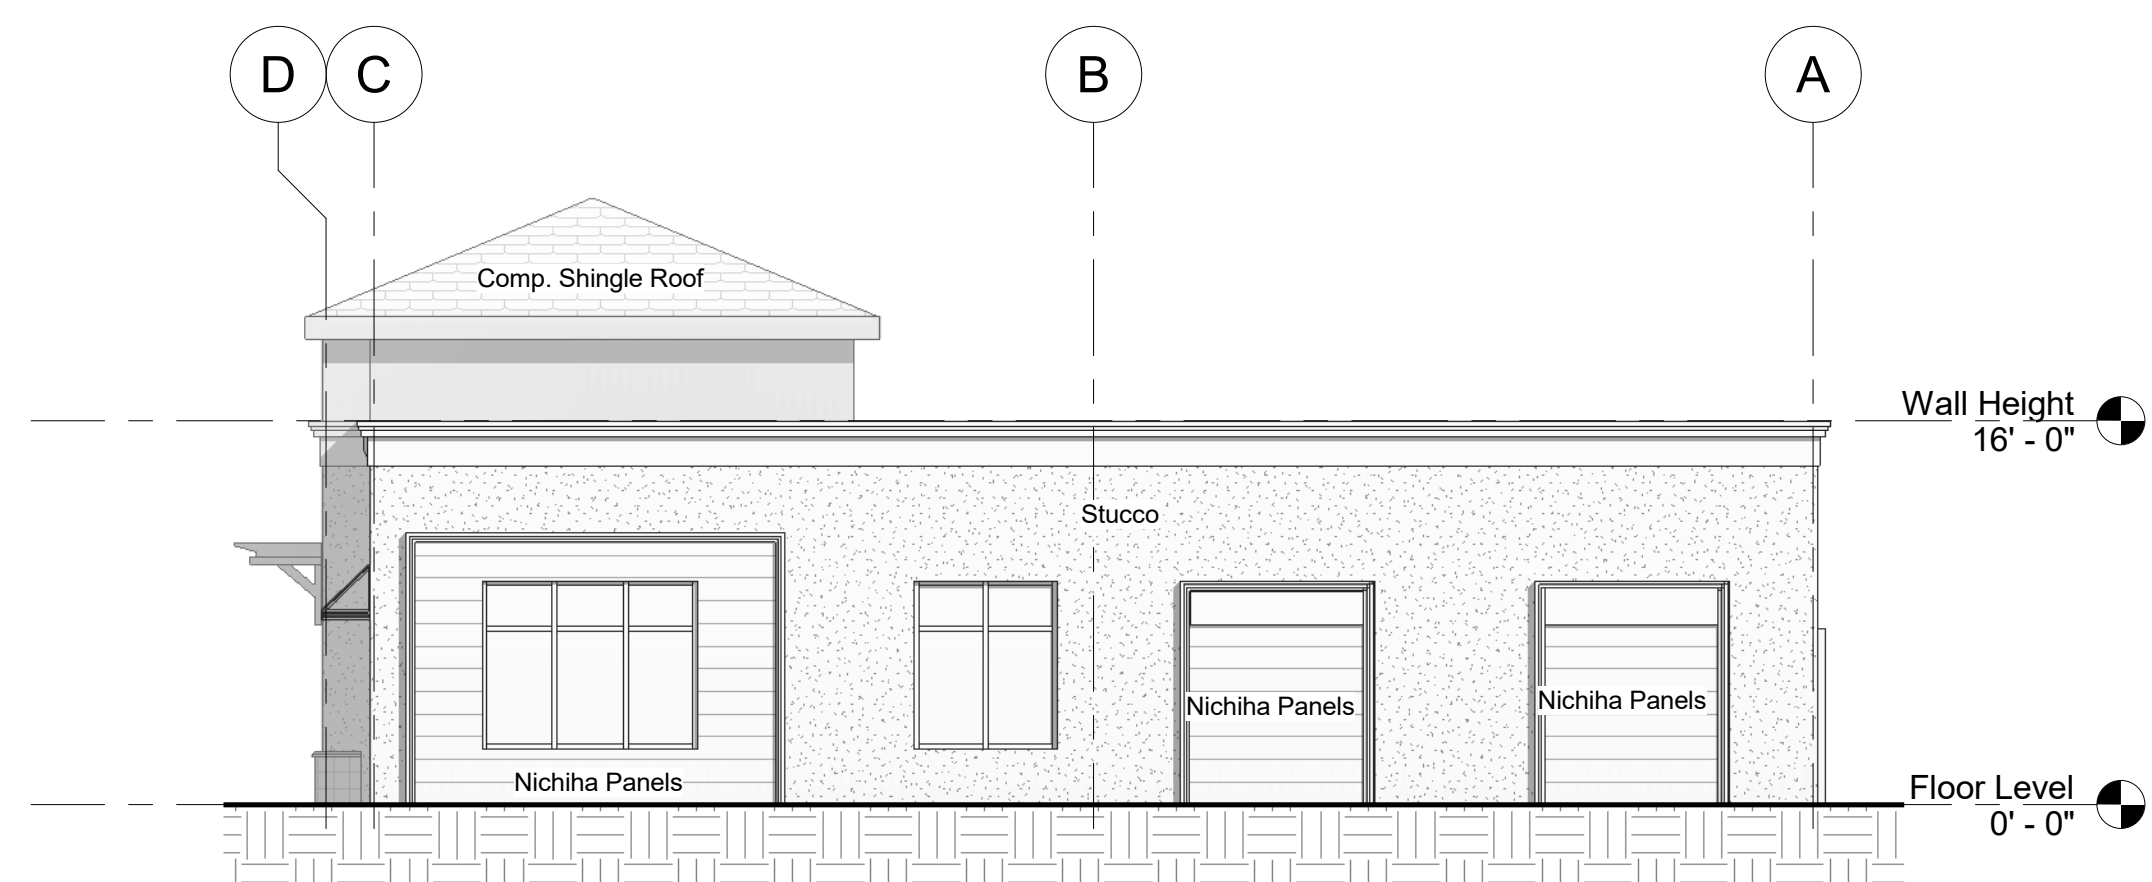

2 North Elevation
1/8" = 1'-0"

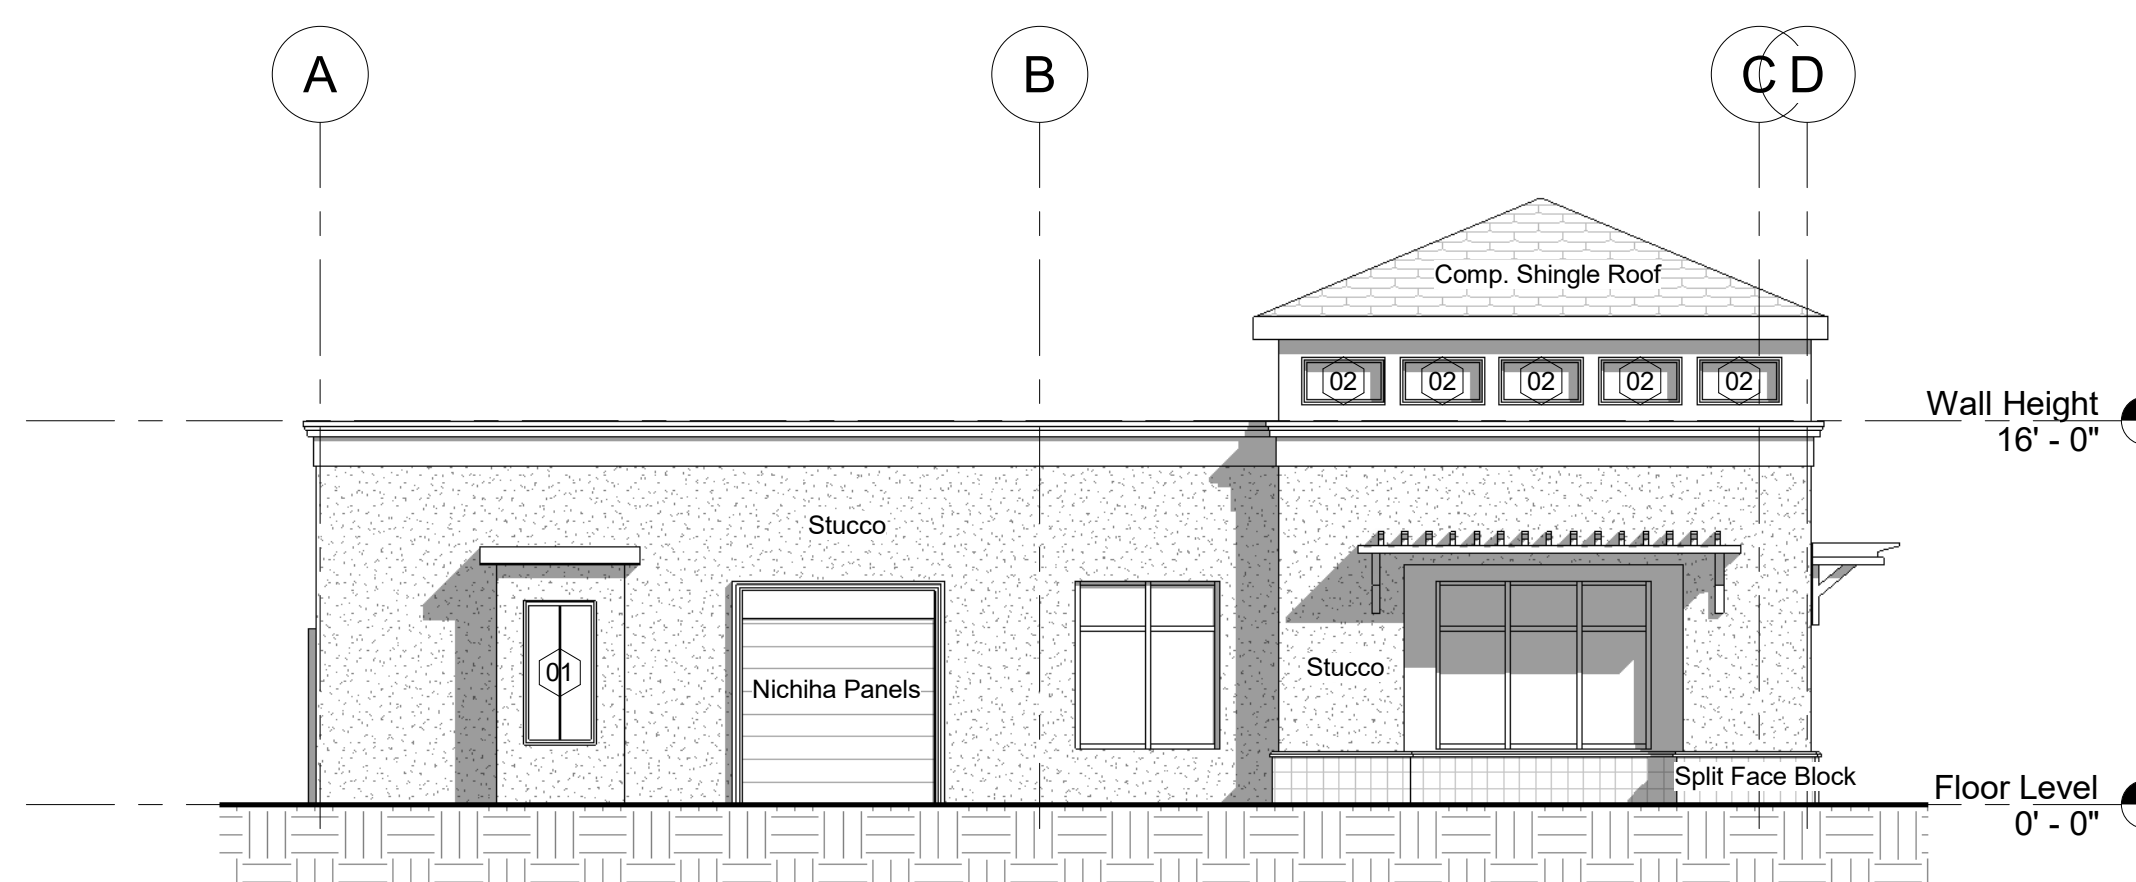

3 South Elevation
1/8" = 1'-0"

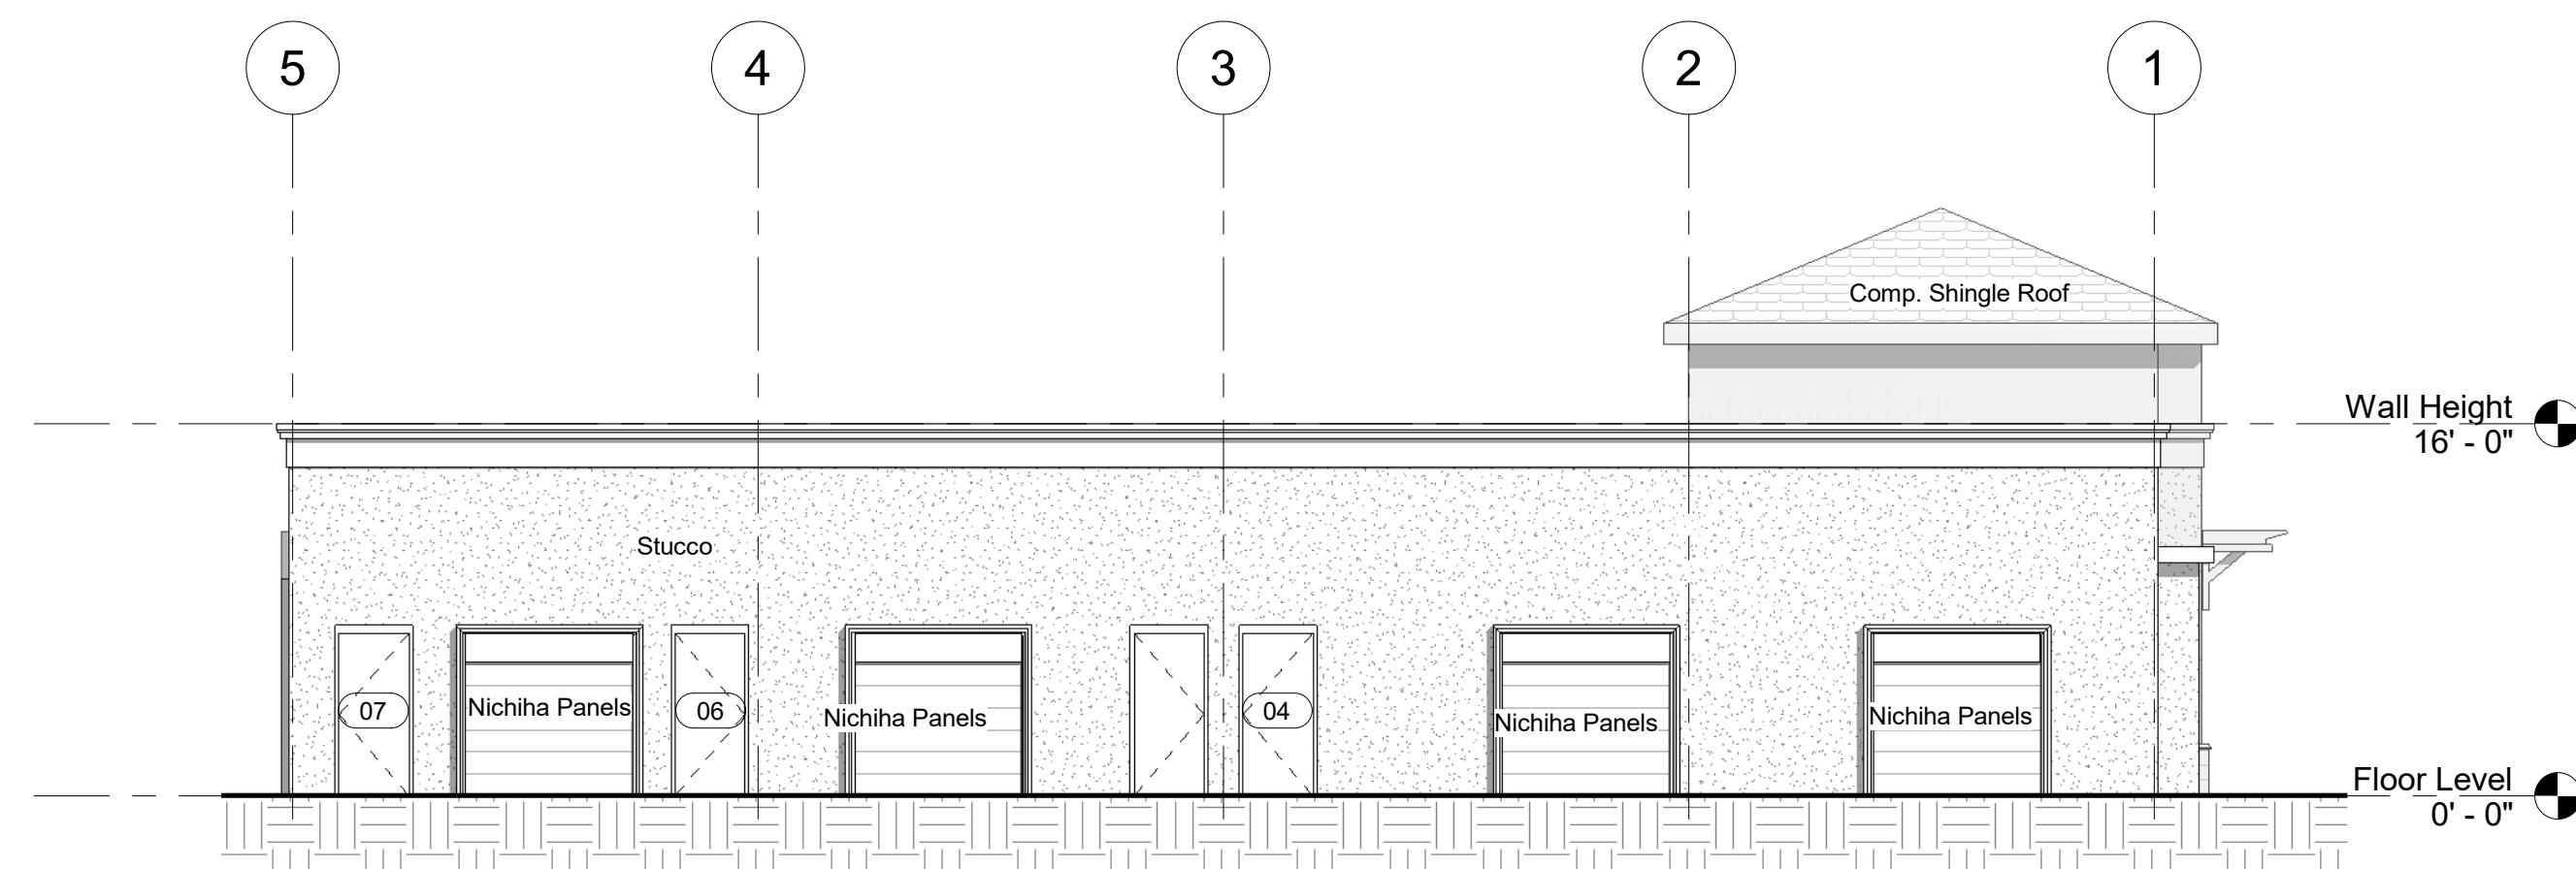

4 West Elevation
1/8" = 1'-0"

Scharhag
HERMAN A. SCHARHAG COMPANY ARCHITECTS

6247 Brookside Blvd. #204 Kansas City, Mo 64113
Phone: 816-656-5055 Scharhagarch@gmail.com

Copyright 2017 Herman A. Scharhag Co., Architects
All Rights Reserved. No part of these drawings may be reproduced in any form or by any electronic or mechanical means, without written permission.

NEW BUILDING FOR

DOUGLAS ROAD CENTER Lot 3
NE VICTORIA DRIVE & NE DOUGLAS ST.

J. Jeffrey Schroeder Mo. License A-4226
Herman Scharhag Co., Arch. Cert. of Authority A-22

No.	Description	Date
Revision Schedule		


Elevations

Project number 2222
Date 08.10.2020


A201

Scale 1/8" = 1'-0"


8/10/2020 10:10:02 AM

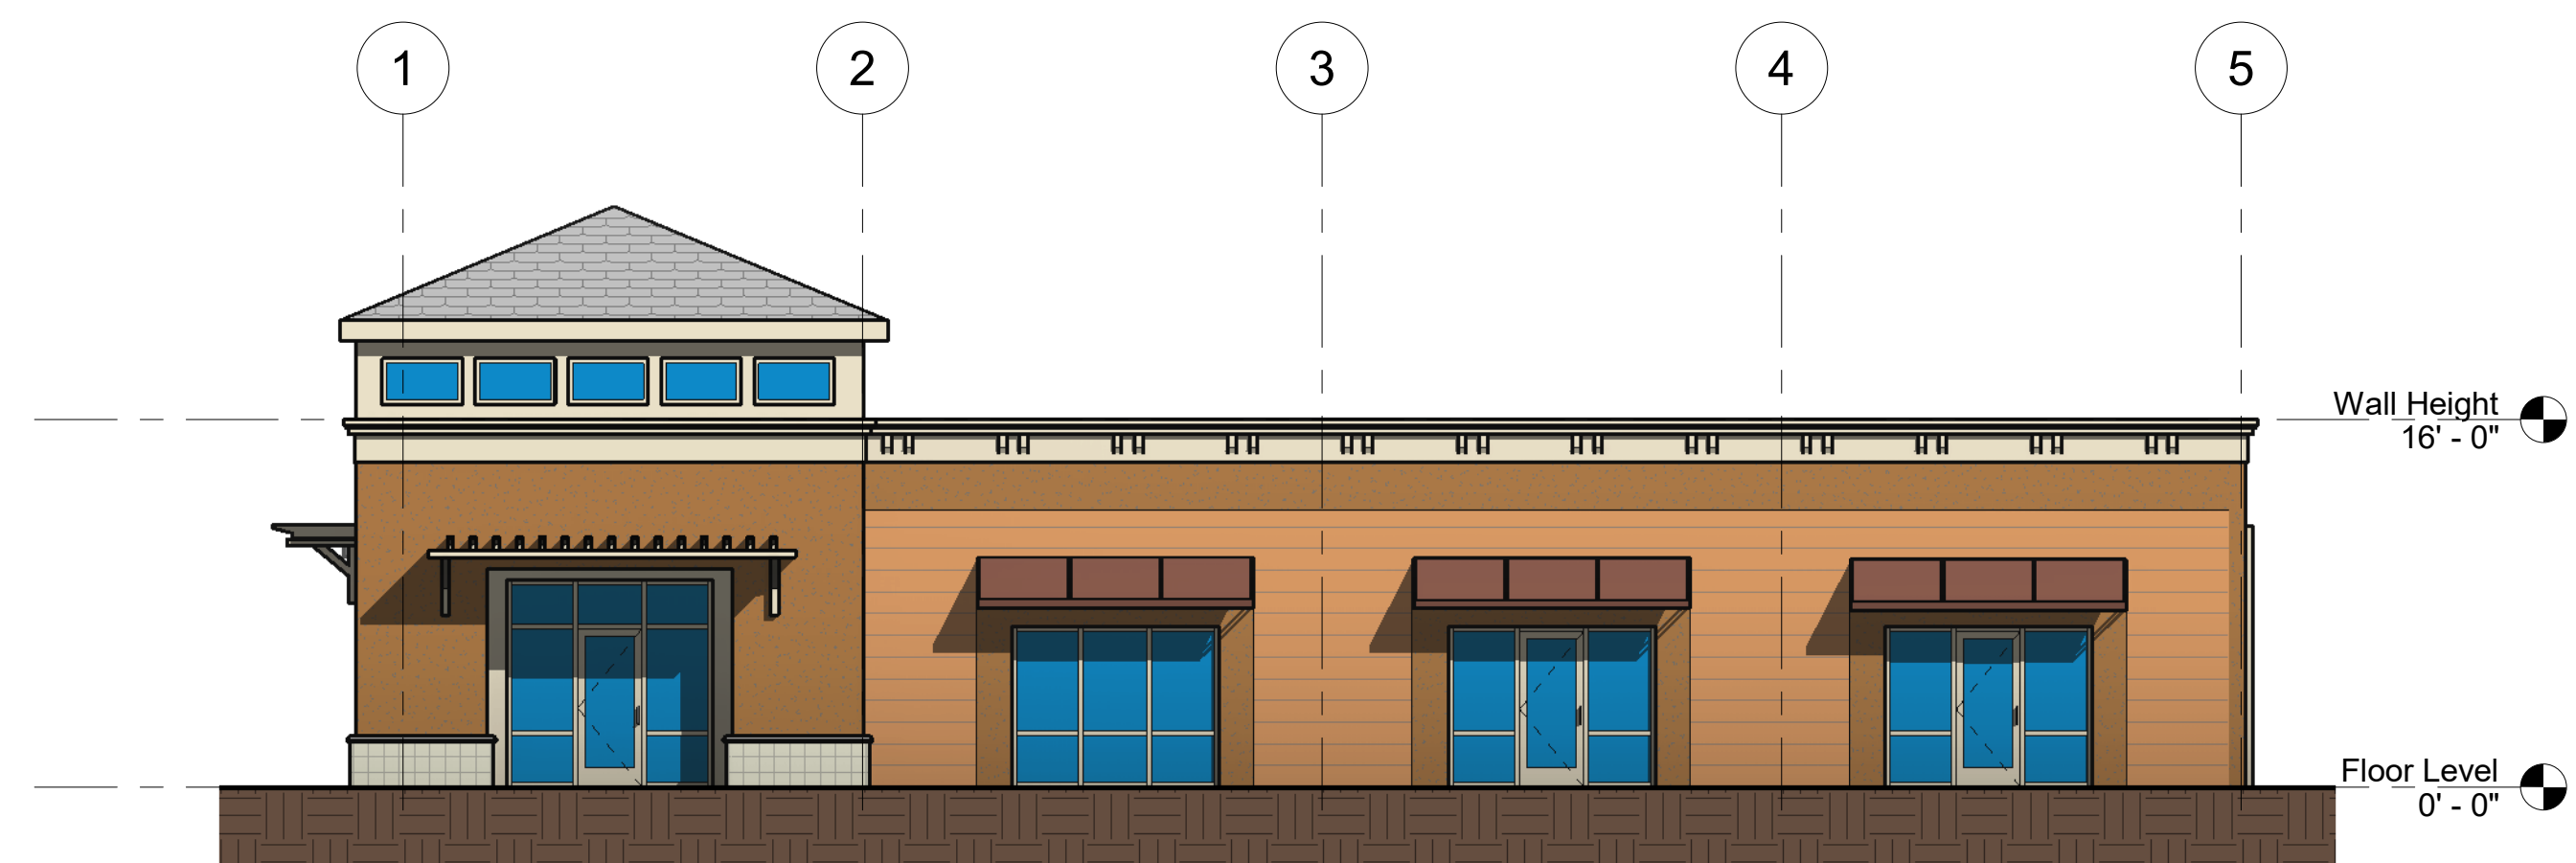


① East Elevation Color
1/8" = 1'-0"

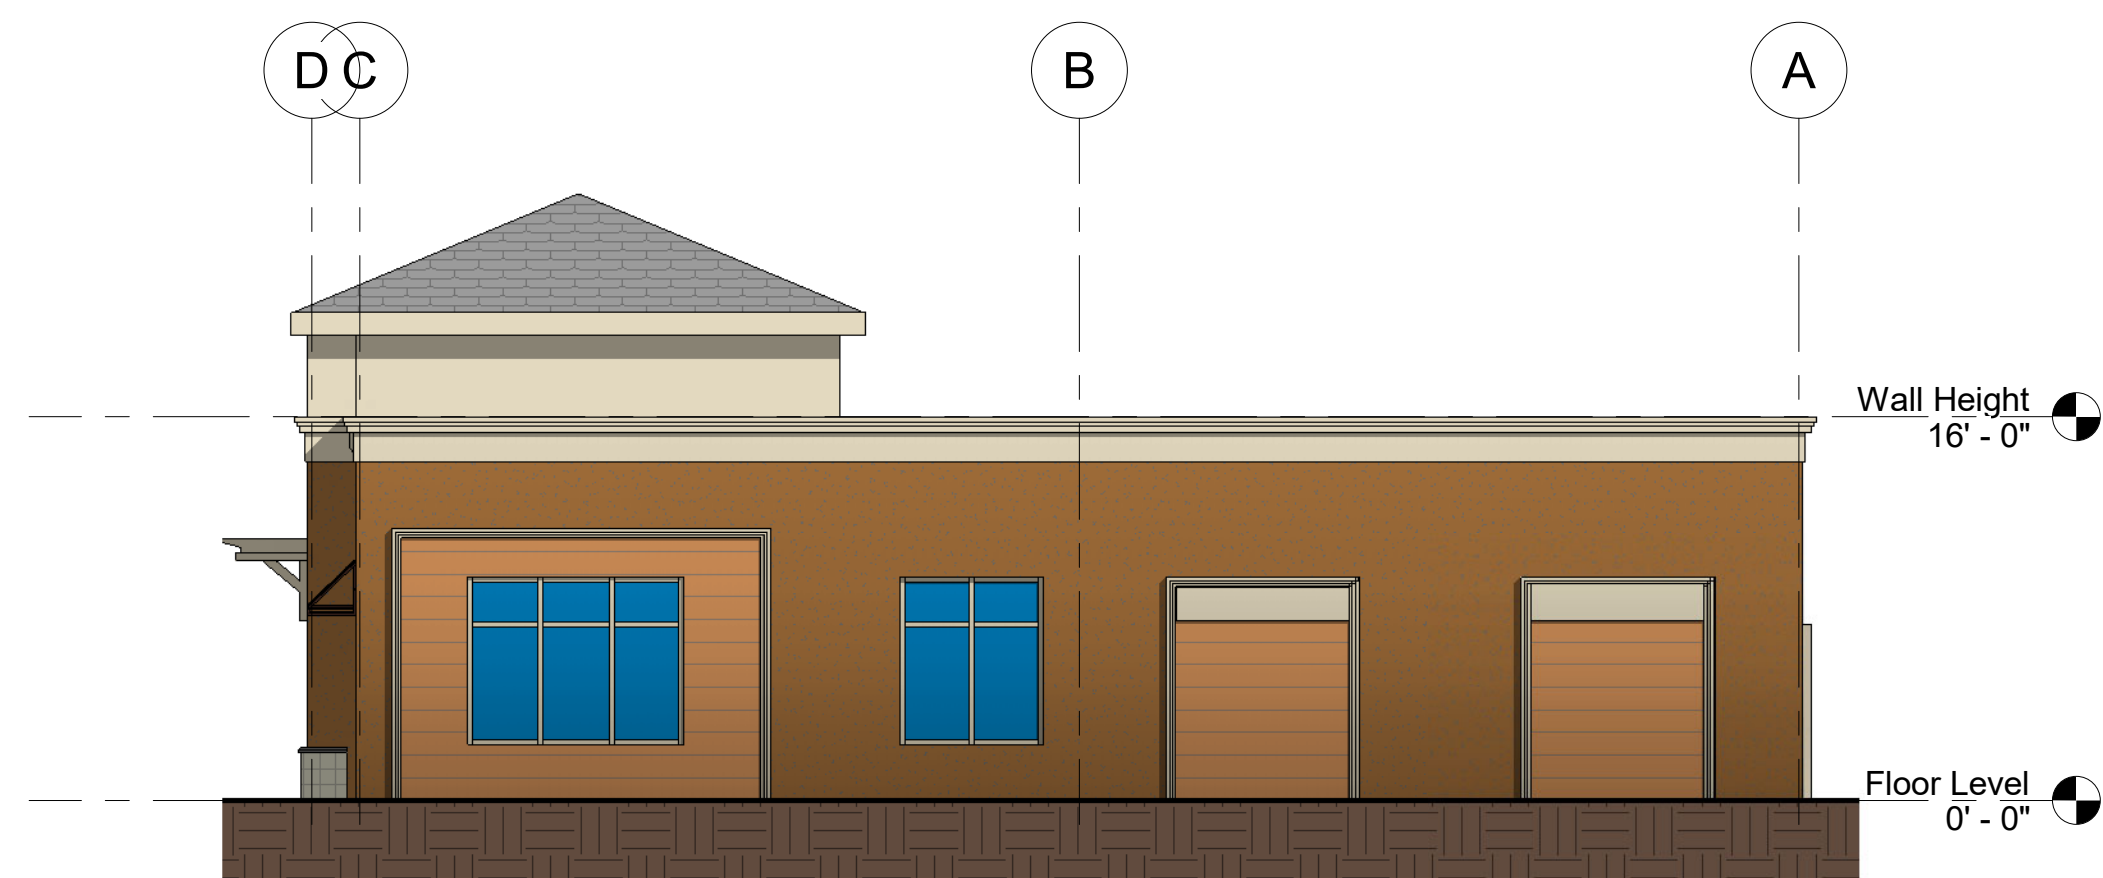

② North Elevation Color
1/8" = 1'-0"

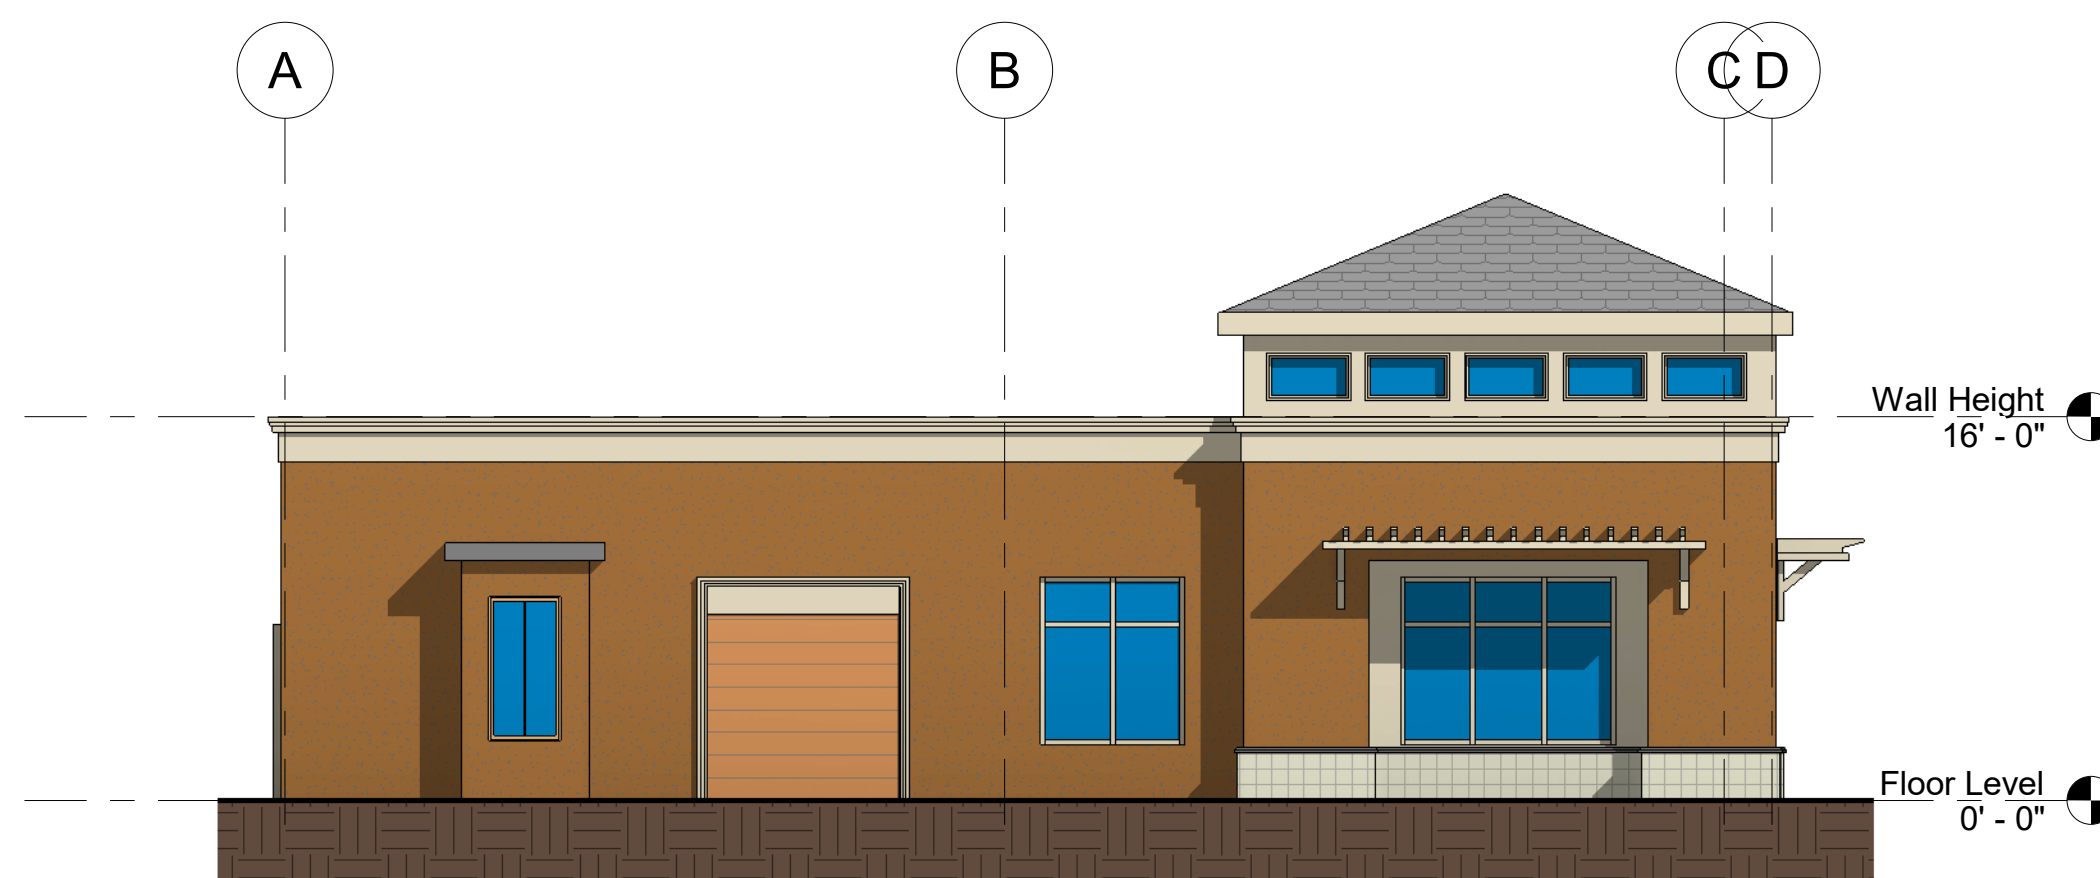

③ South Elevation Color
1/8" = 1'-0"

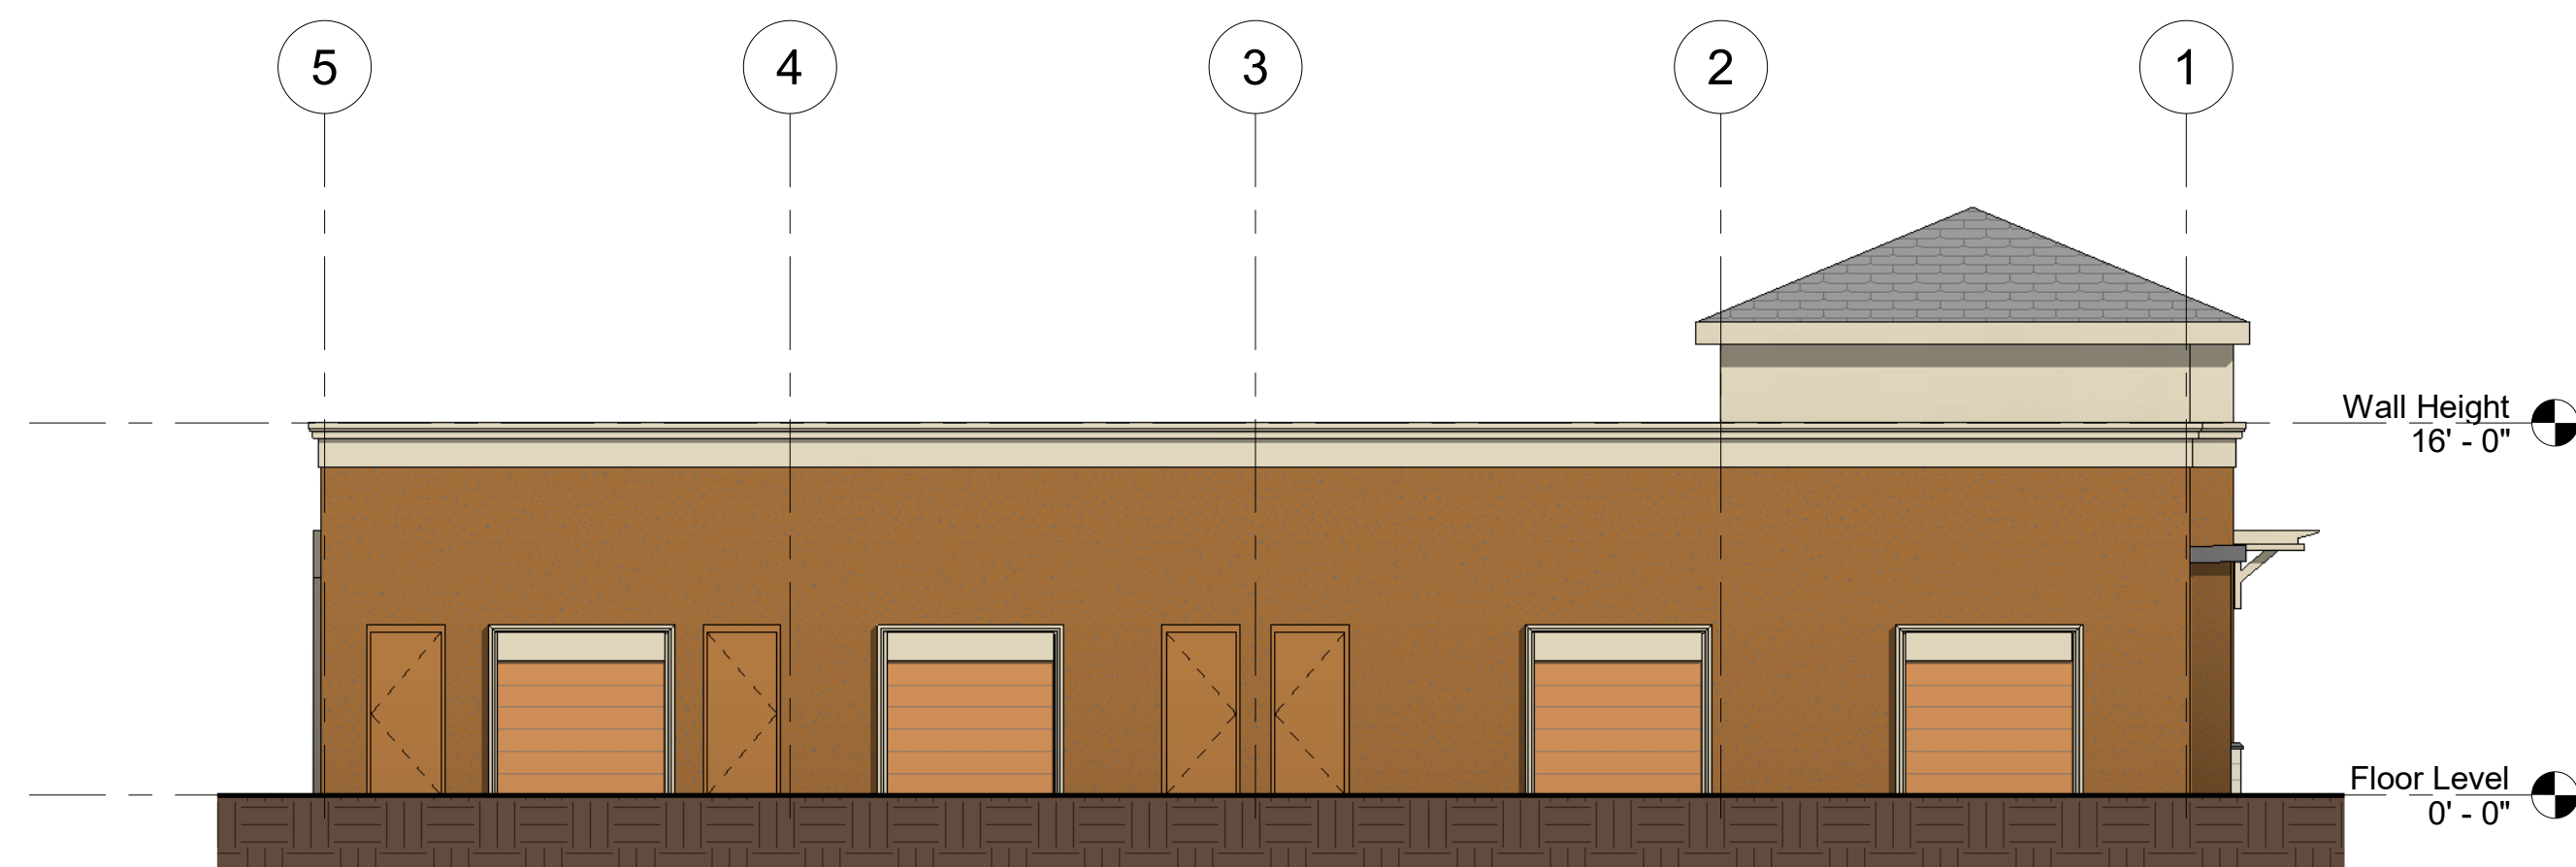

④ West Elevation Color
1/8" = 1'-0"

Scharhag
HERMAN A. SCHARHAG COMPANY, ARCHITECTS

6247 Brookside Blvd. #204 Kansas City, Mo 64113
Phone: 816-656-5055 Scharhagarch@gmail.com

Copyright 2017 Herman A. Scharhag Co., Architects
All Rights Reserved. No part of these drawings may be reproduced in any form or by any electronic or mechanical means, without written permission.

NEW BUILDING FOR

DOUGLAS ROAD CENTER Lot 3

NE VICTORIA DRIVE & NE DOUGLAS ST.

J. Jeffrey Schroeder Mo. License A-4226
Herman Scharhag Co., Arch. Cert. of Authority A-22

No.	Description	Date
Revision Schedule		

Colored Elevations

Project number 2222
Date 08.10.2020

A202

Scale 1/8" = 1'-0"

8/10/2020 10:10:05 AM