



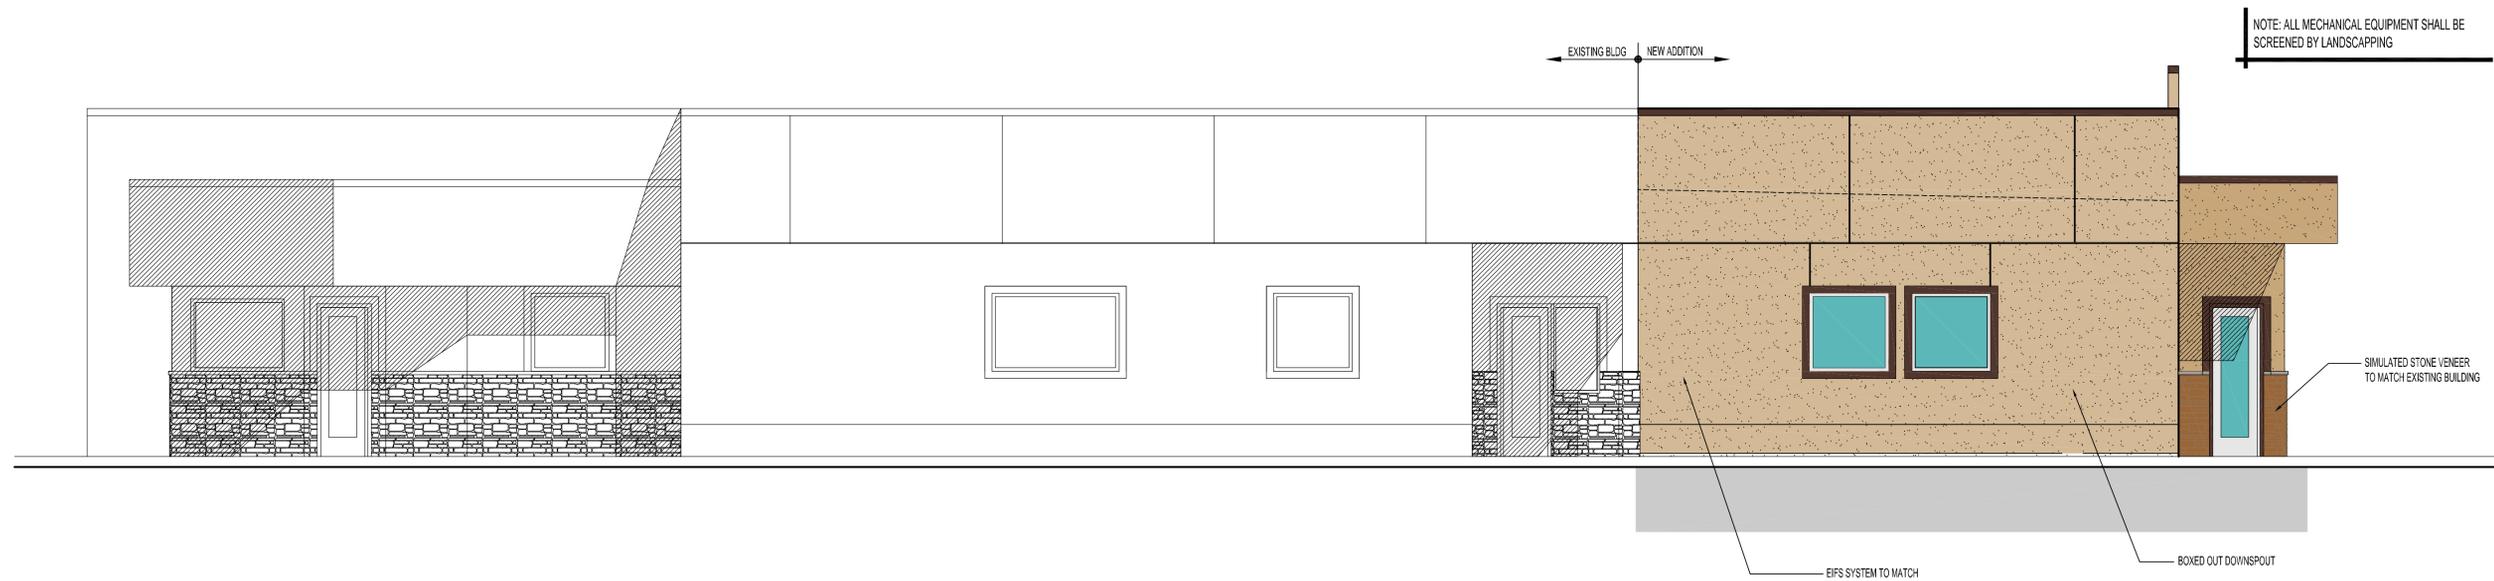

**1** West Elevation  
SCALE: 1/4"=1'

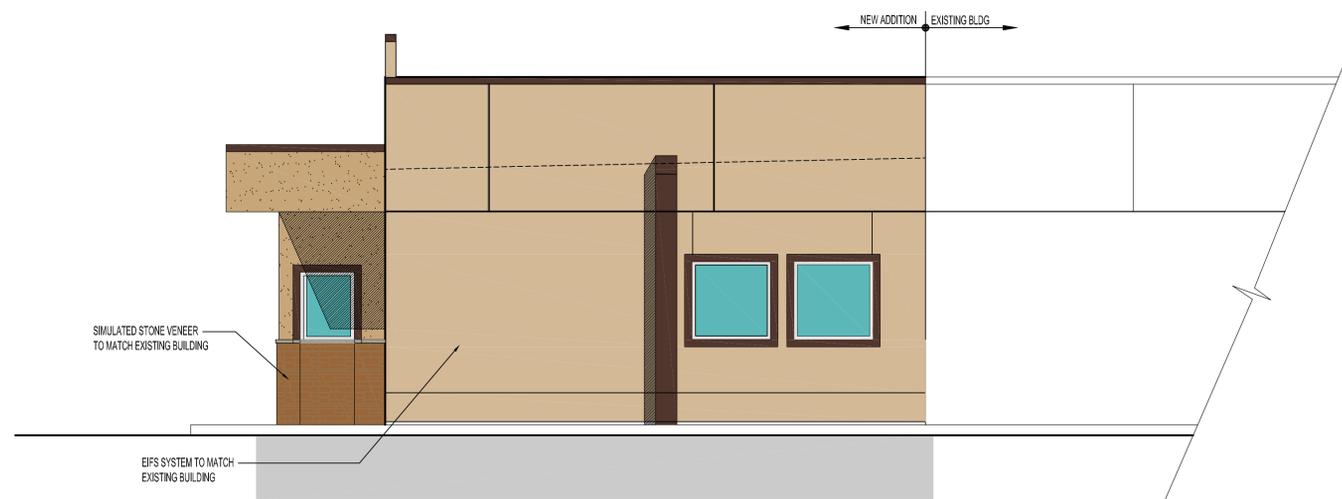

**2** North Elevation  
SCALE: 1/4"=1'



**2** South Elevation  
SCALE: 1/4"=1'



DATE ISSUED:  
10.29.20

REVISIONS:


ARCHITECTURAL PROJECT NUMBER

SHEET NUMBER

**A2.0**